




FRONT ELEVATION

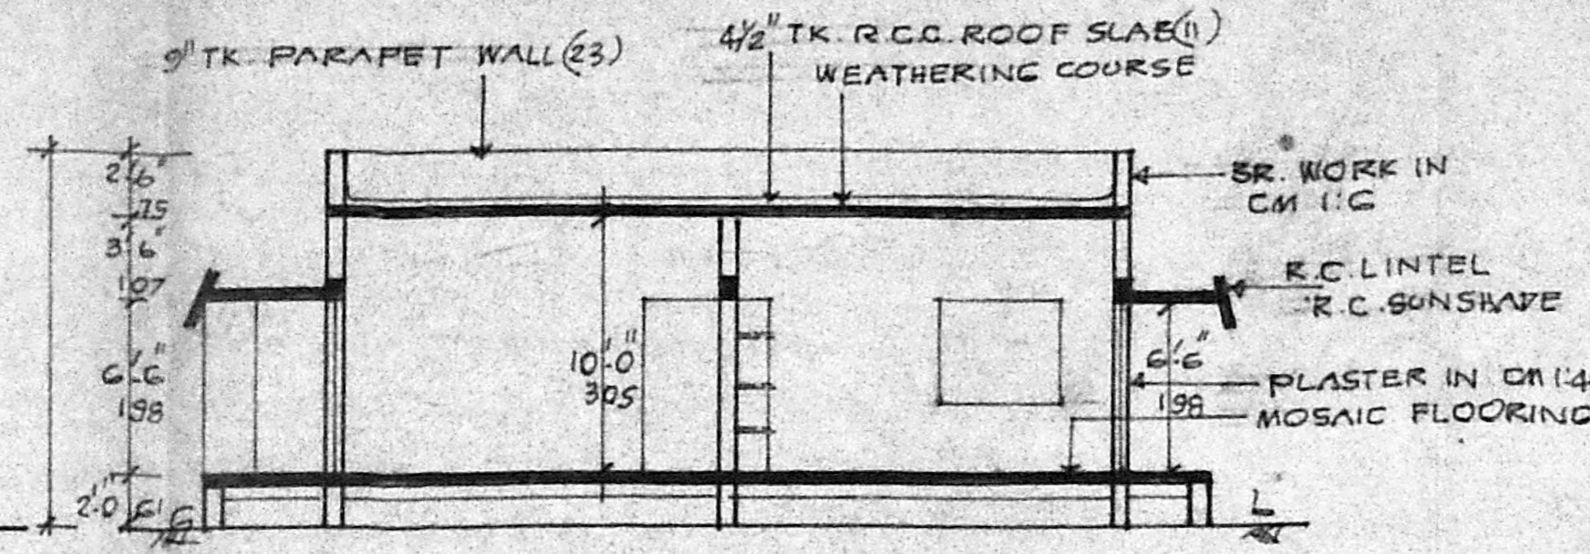


SECTION ON AA

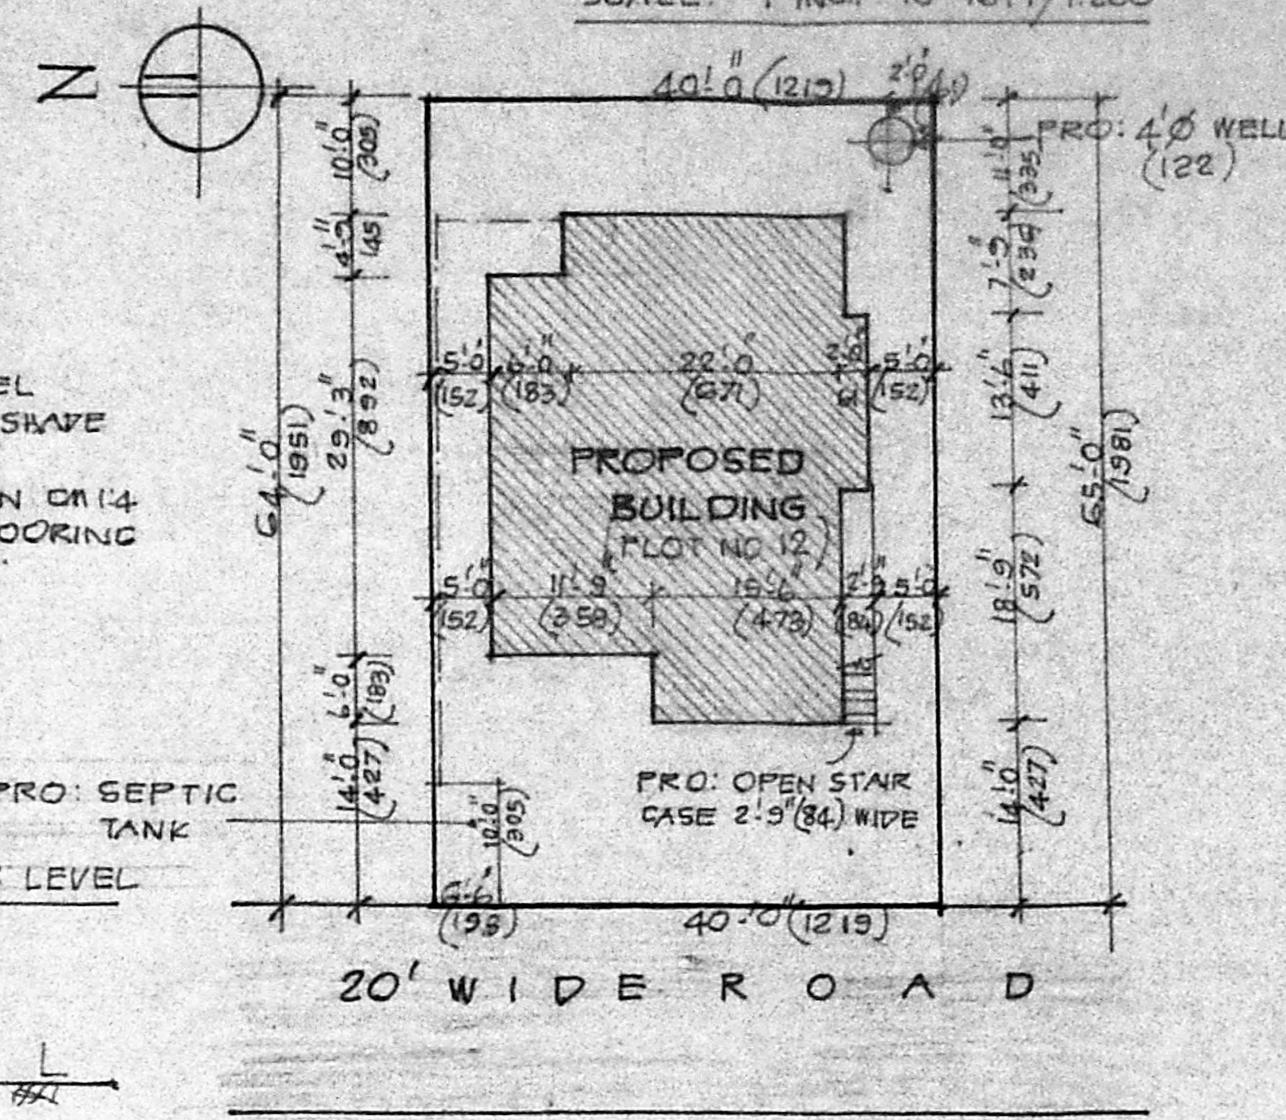


SITE PLAN
SCALE: 1 INCH TO 16 FT/1:200

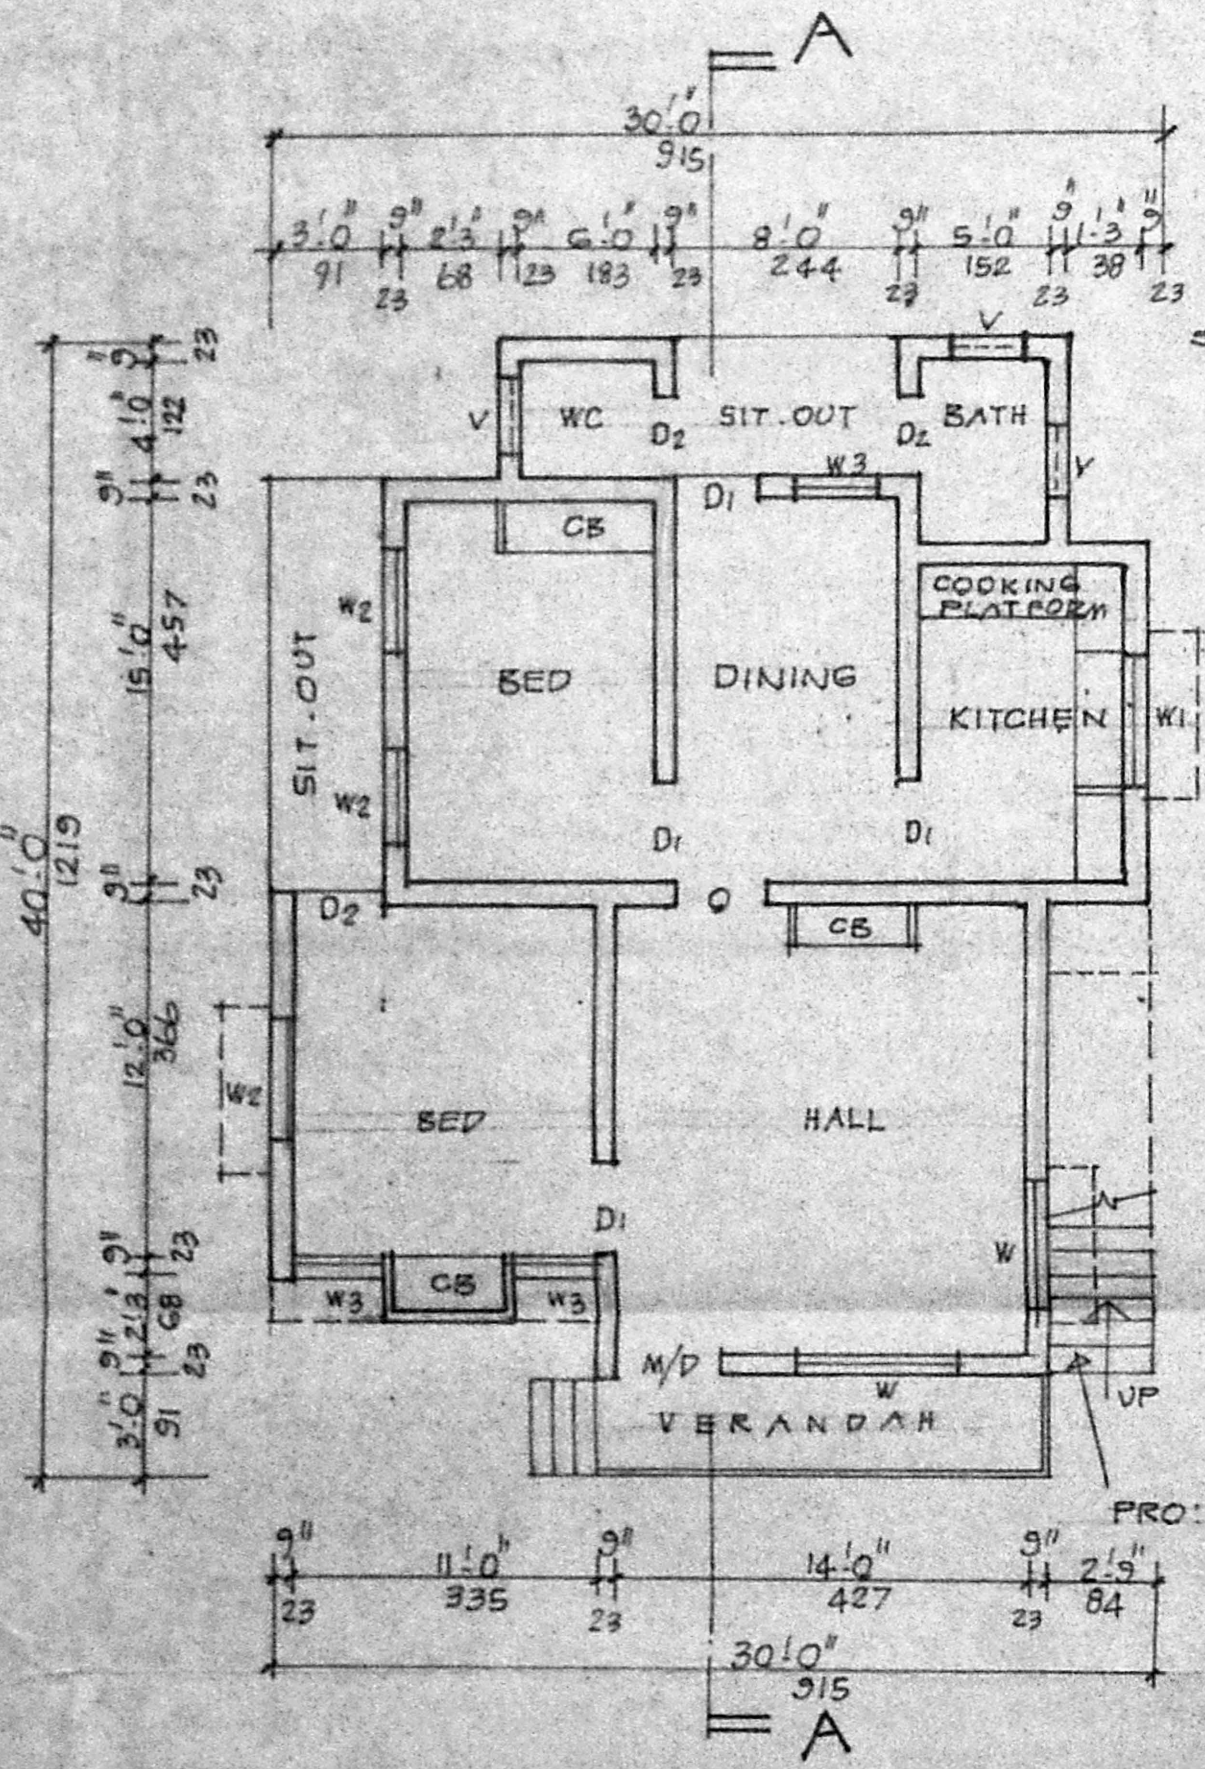

GROUND FLOOR PLAN

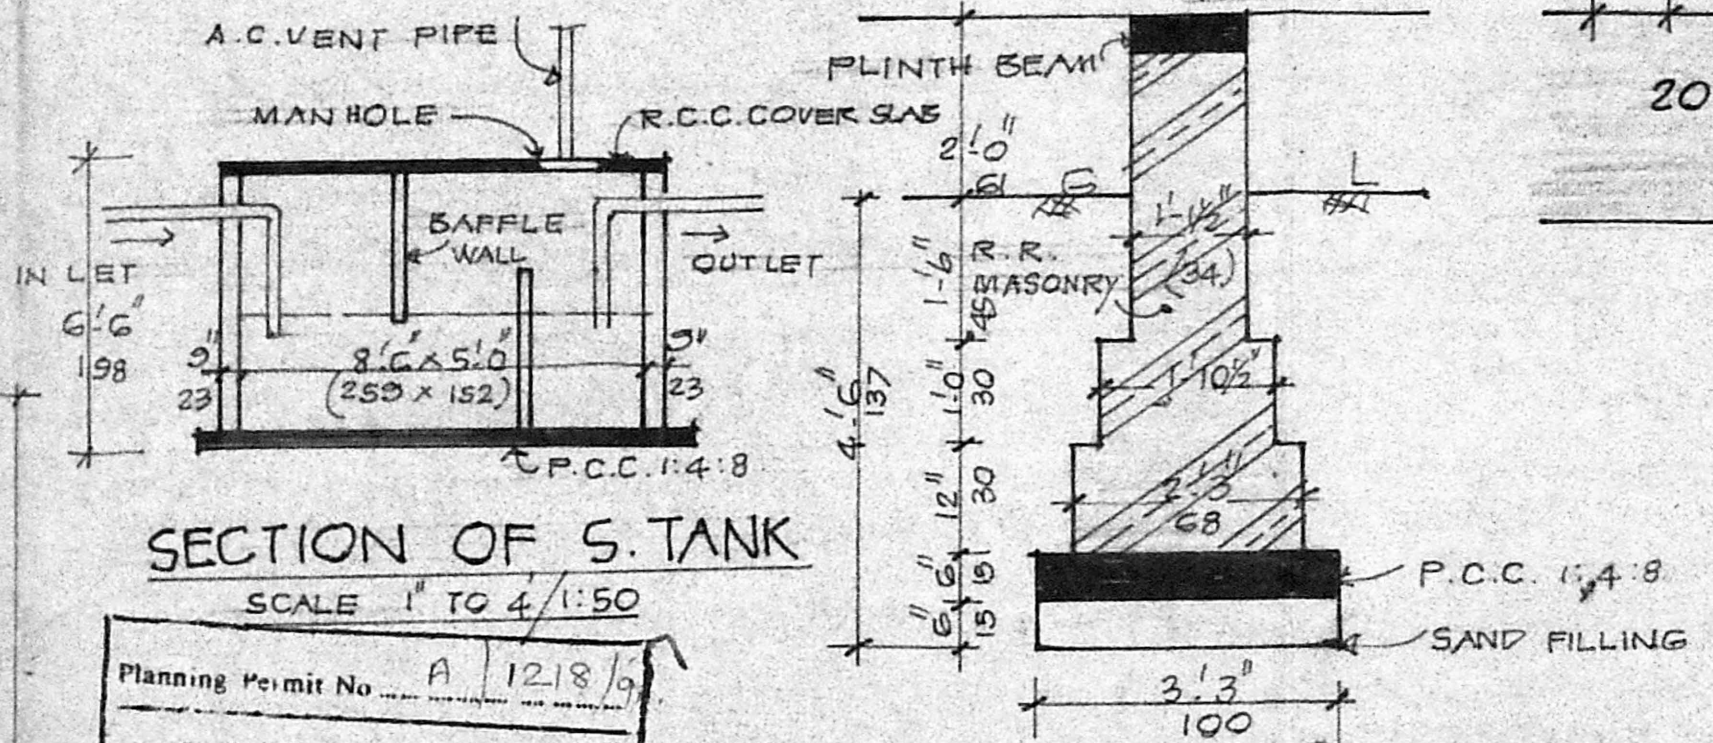


SECTION OF S. TANK
SCALE 1" TO 4' 1:50

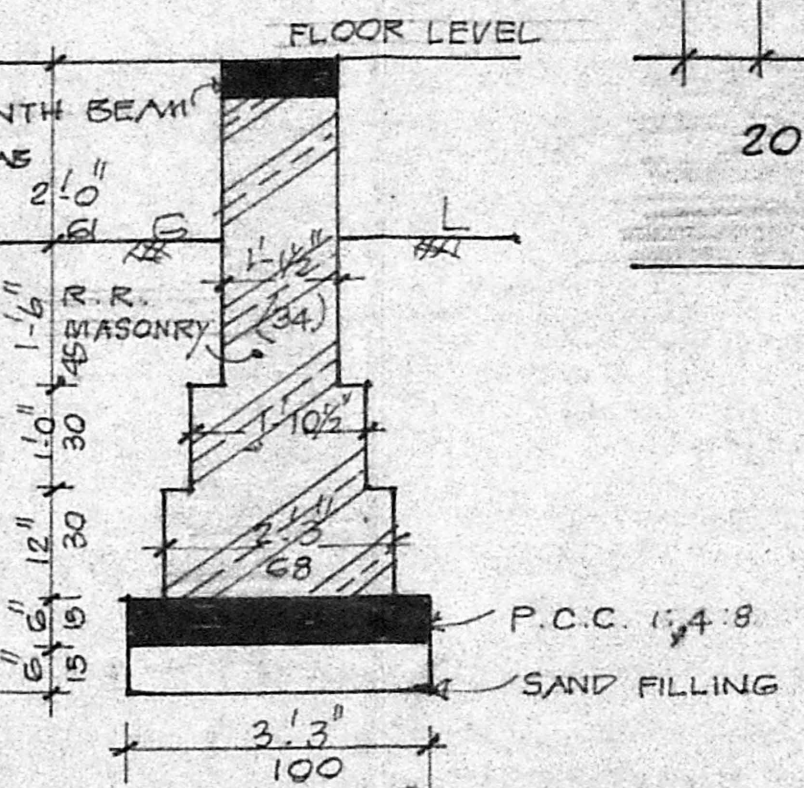


FOUNDATION DETAILS
SCALE: 1 IN TO 4 FT/1:50


Planning Permit No. A 1218/9
APPROVED
SUBJECT TO THE CONDITIONS IN THIS OFFICE LETTER.
No. 13/1478/9, Date 3/10/19
Paul S...
FOR MEMBER SECRETARY
MADRAS METROPOLITAN
DEVELOPMENT AUTHORITY
TO MADURAI

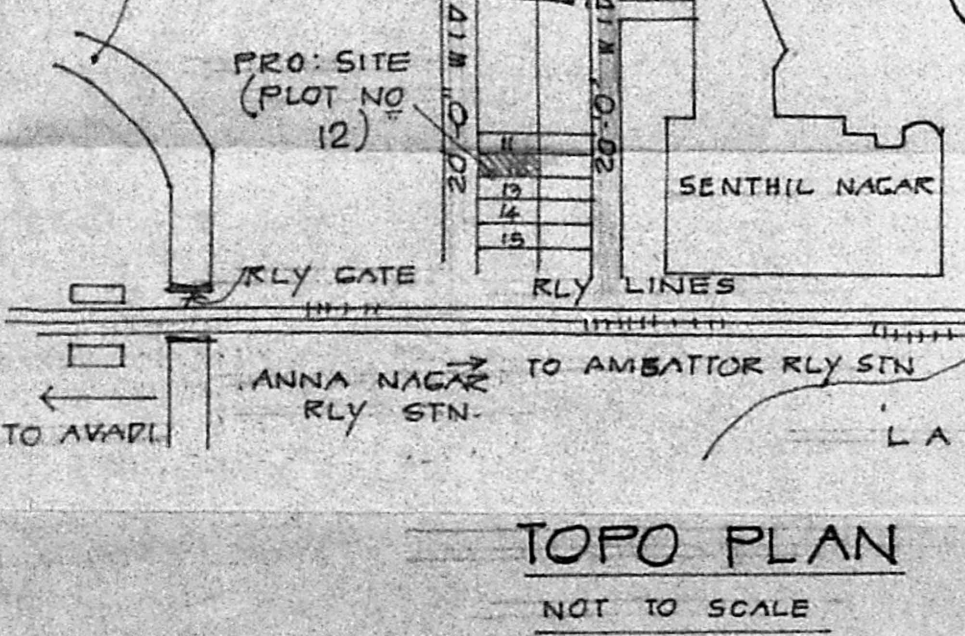

TOPO PLAN
NOT TO SCALE

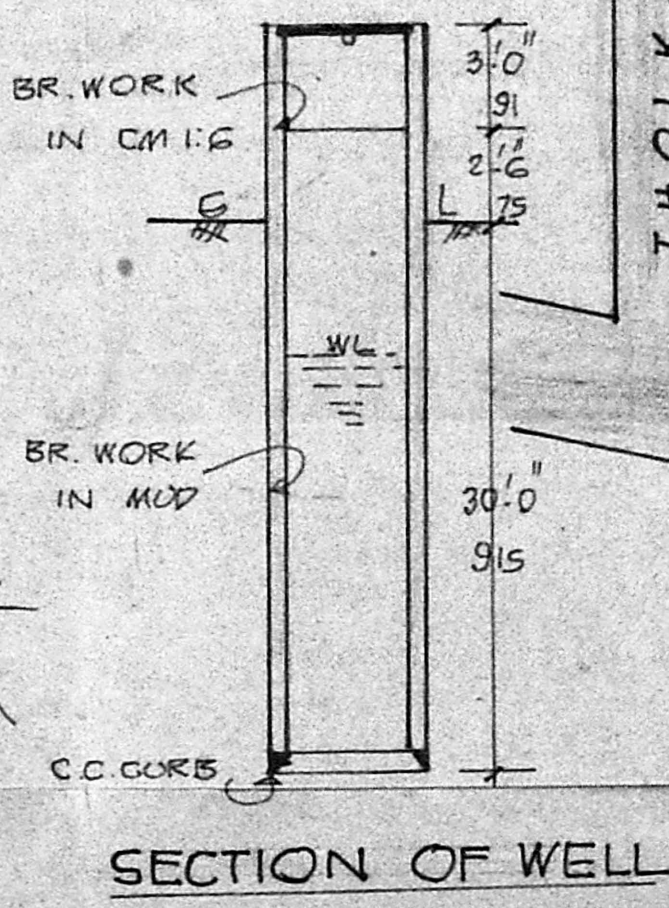

SECTION OF WELL

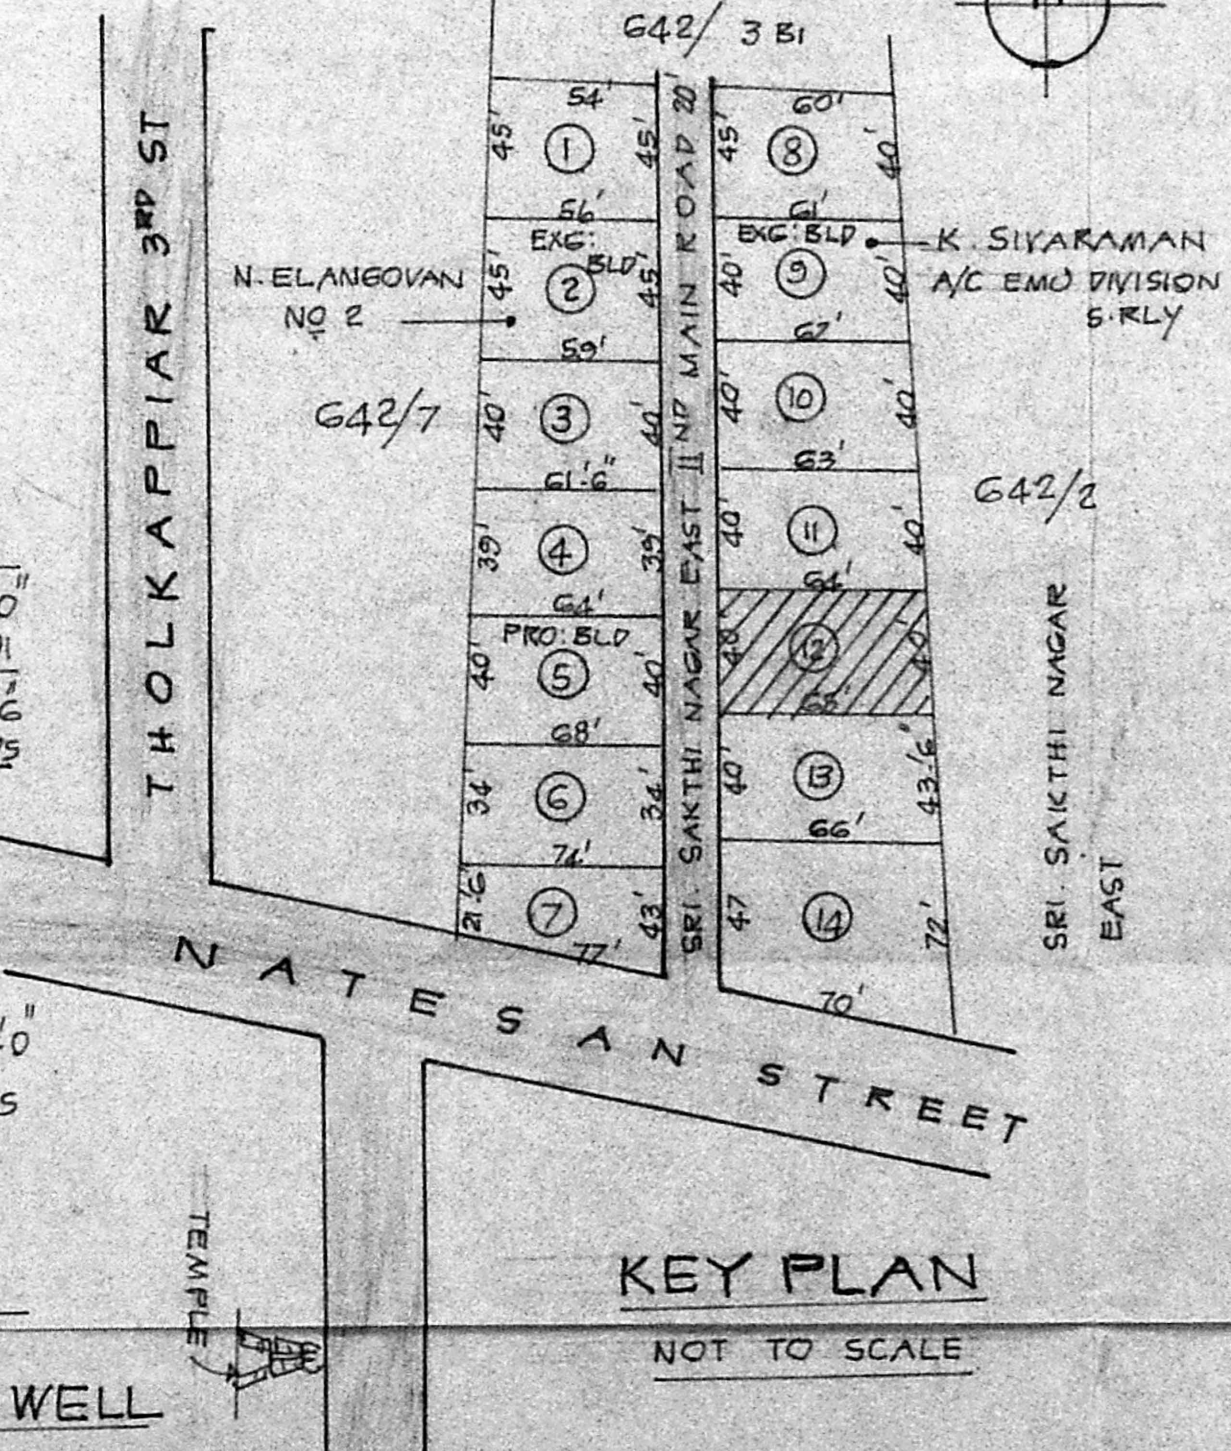

KEY PLAN
NOT TO SCALE

PLAN SHOWING THE PRO-
CONSTRUCTION OF A
RESIDENTIAL BUILDING IN
S. NO 642/3B2 OF 58 AT
PLOT NO 12, SRI SAKTHI-
NAGAR EAST, TIRUMLLA-
VOYAL VILLAGE, SAIDAPET
TALUK, CHENGALPUT DIST,
AVADI TOWNSHIP

SCALE: 1 INCH TO 8 FEET 1:100

- SPECIFICATION**
- RIVER SAND FILLING FOUNDATION
 - P.C.C. 1:4:8 IN FOUNDS & FLOORING
 - R.C.C. 1:2:4 CONCRETE FOR LINTEL SONSHADE SLAB ETC.
 - B.W. IN CM 1:6 ABOVE BASEMENT
 - R.R. MASONRY IN CM 1:6 FOR FOUNDATION

AREA	SQ. FT	SQ. M	COLOURS
1 PLOT AREA:	2580		PROPOSALS
2 GROUND	1034		ROADS
FLOOR AREA			BOUNDARY

JOINERY	FEET	METRE
M/D T.W MAIN DOOR	3'3" x 6'6"	100 x 198
D1 DOOR	3'0" x 6'6"	91 x 198
D2 DOOR	2'3" x 6'6"	67 x 122
W WINDOW	5'0" x 4'0"	152 x 91
W1 WINDOW	5'0" x 3'0"	152 x 122
W2 WINDOW	4'0" x 4'0"	122 x 122
V VENTILATOR	3'0" x 2'0"	91 x 61

(K. GOVINDAS)
OWNER

K. PERIA SAMY D.C.E.
LICENSED SURVEYOR
CONSULTING ENGINEER
AVADI TOWNSHIP
MADRAS - 600054
LICENSED SURVEYOR