




Planning Permit No. A/1040/92  
**APPROVED**  
 SUBJECT TO THE CONDITIONS IN THE SERVICE LETTER.  
 No. A/3/15893/91  
 FOR MEMBER SECRETARY  
 MADRAS METROPOLITAN  
 DEVELOPMENT AUTHORITY  
 MADRAS - 600 009 (9.14)

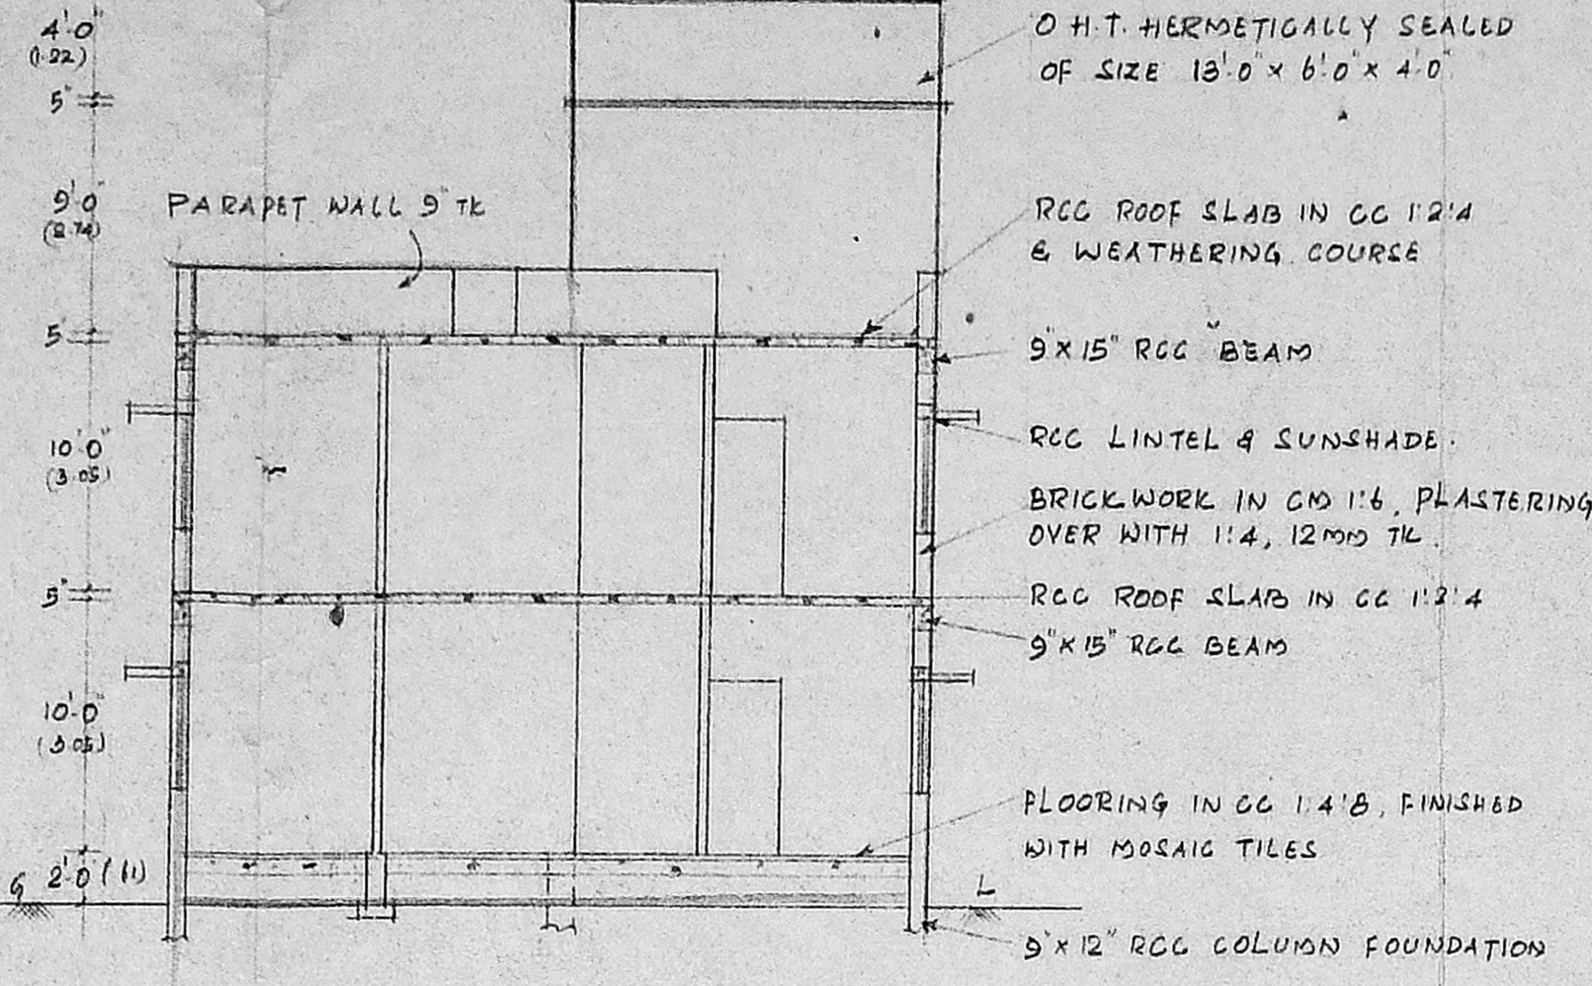


SECTION ON A-B

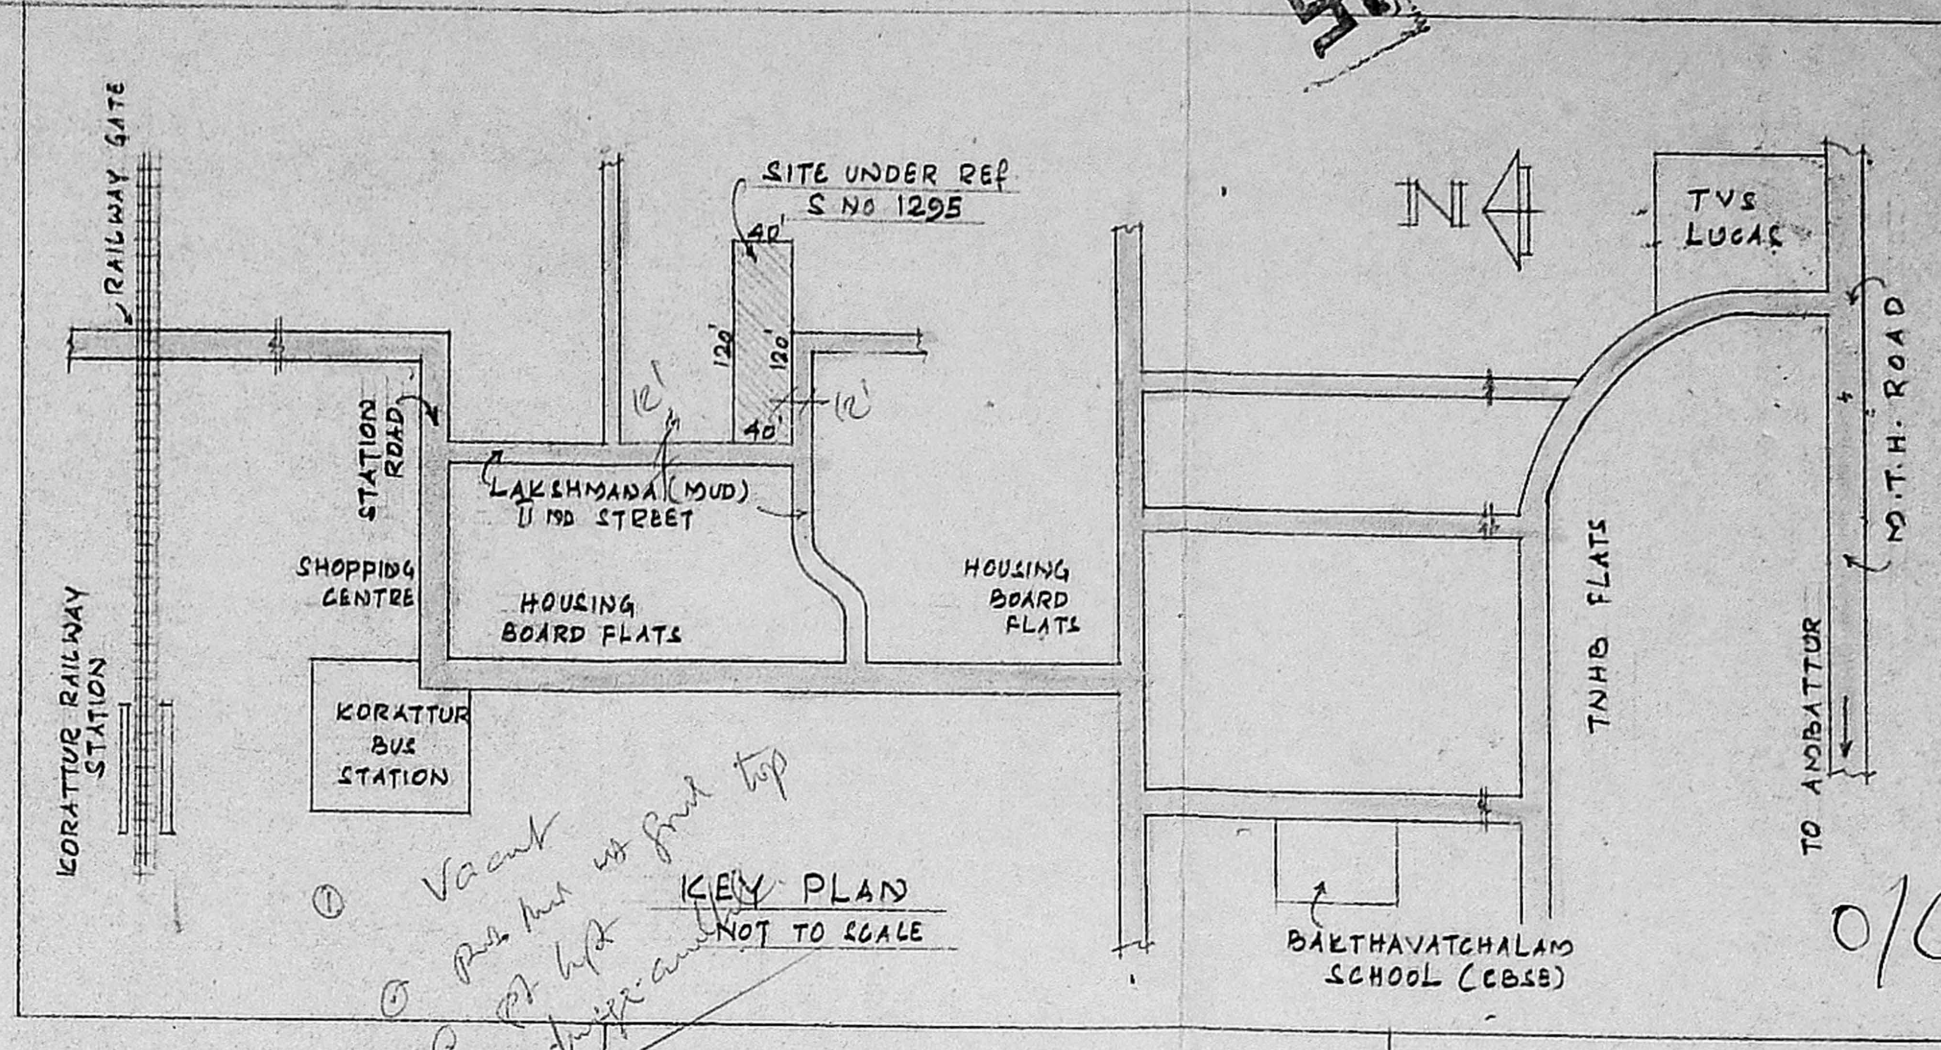


KEY PLAN  
 NOT TO SCALE

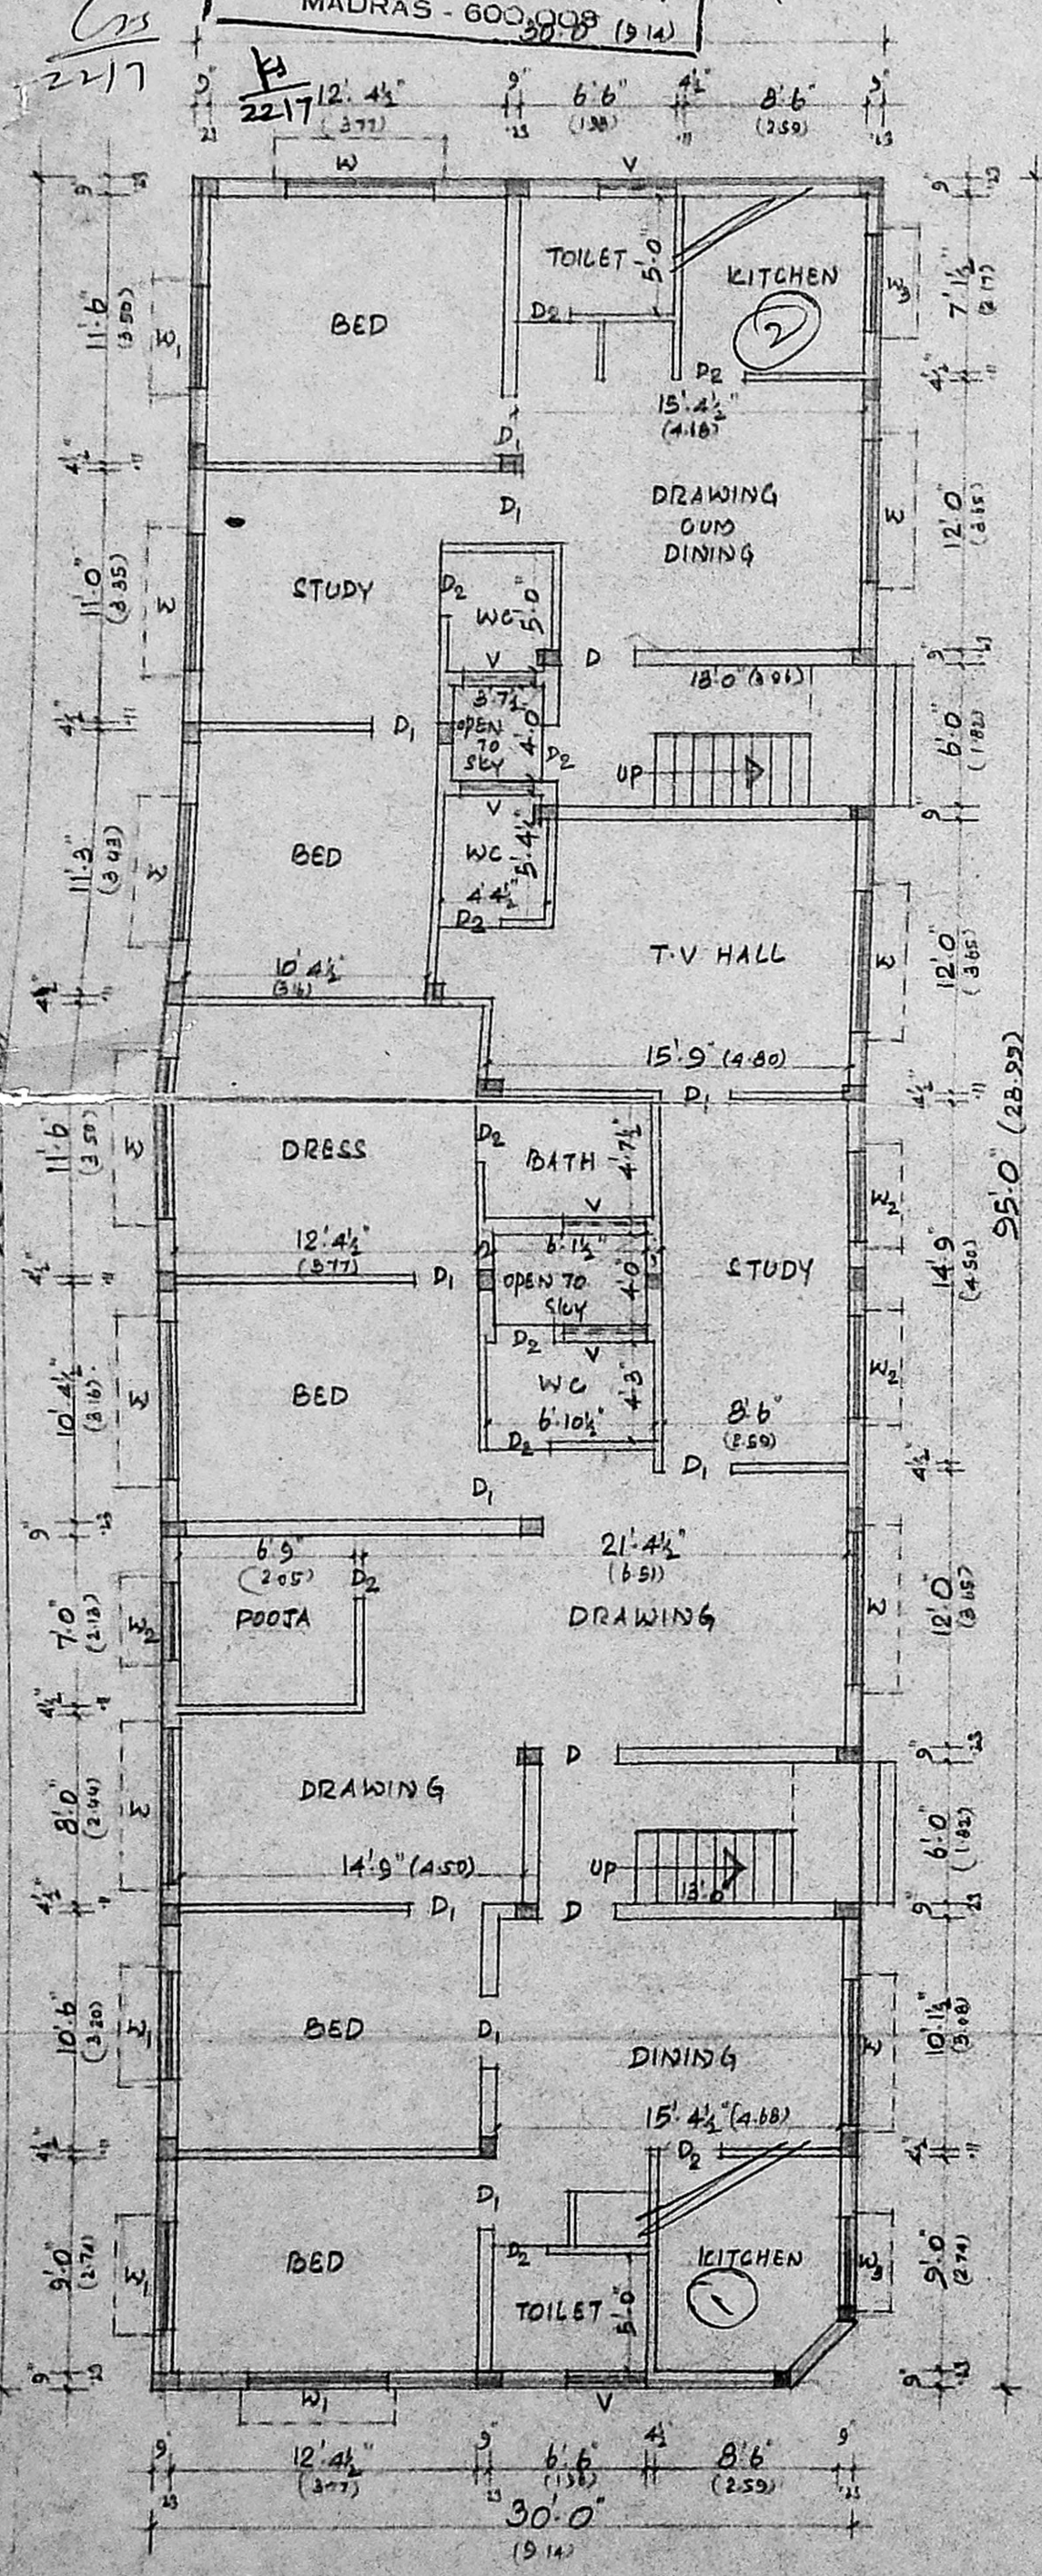


GROUND FLOOR PLAN

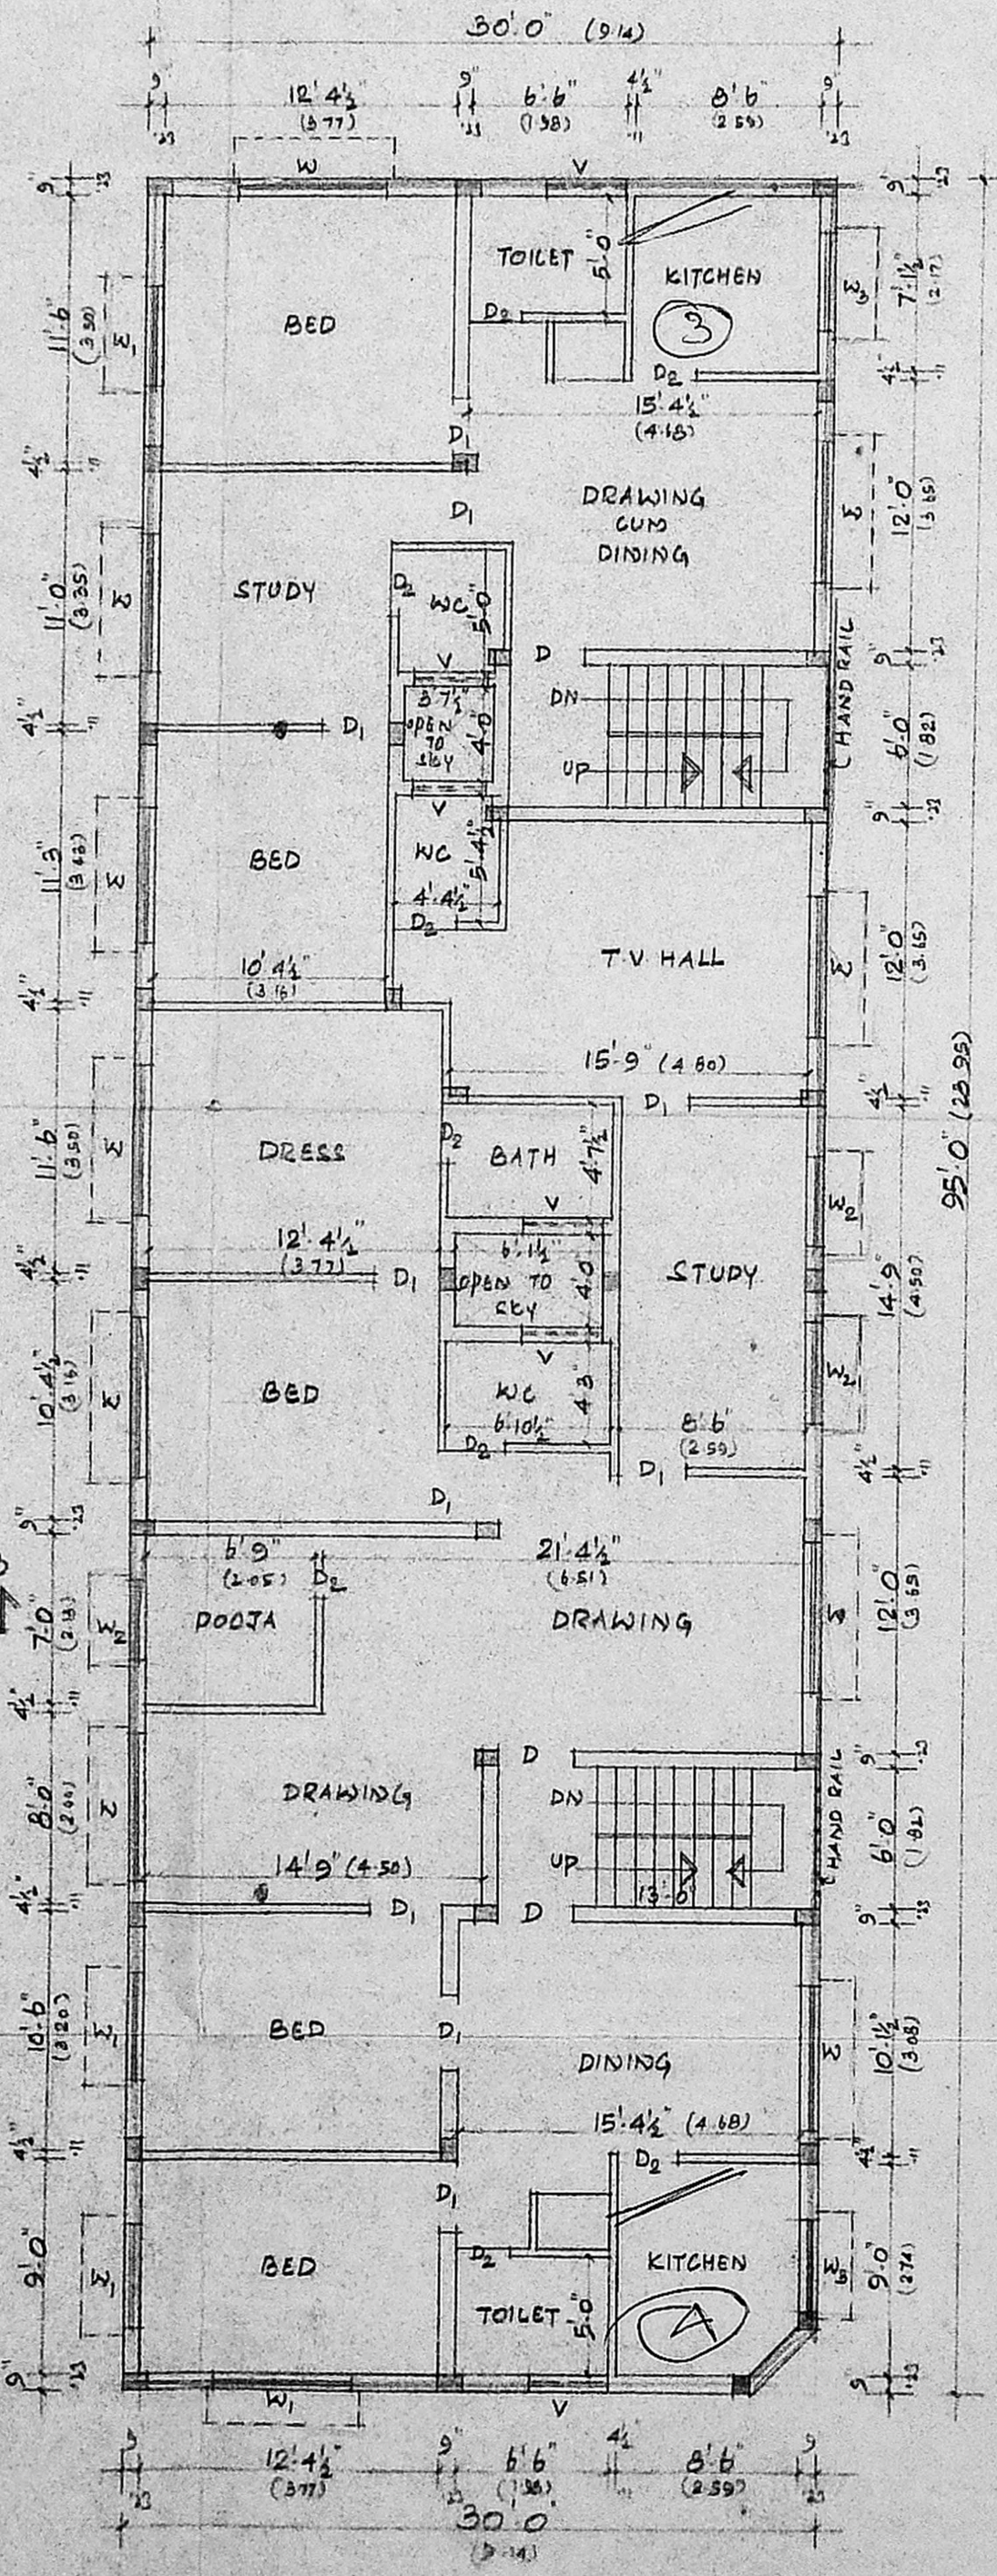


FIRST FLOOR PLAN

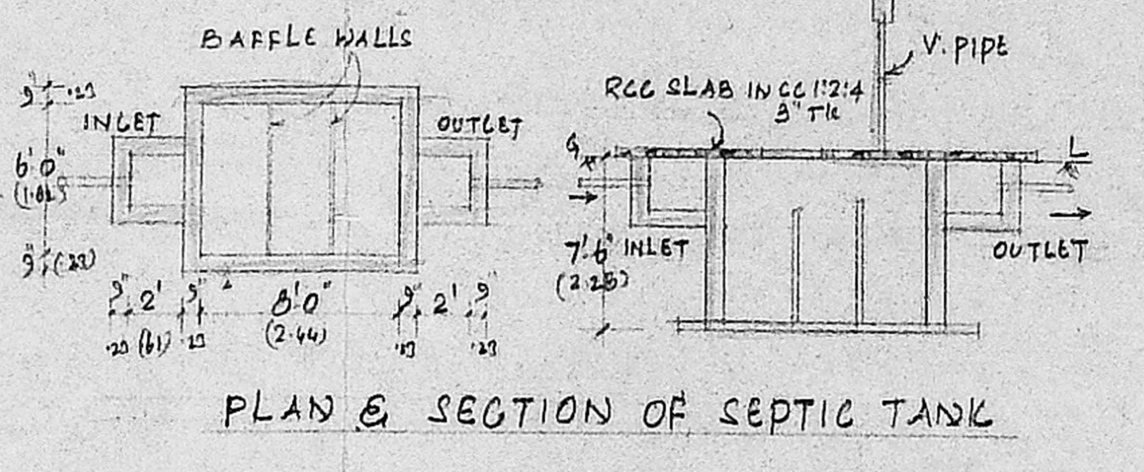


PLAN & SECTION OF SEPTIC TANK

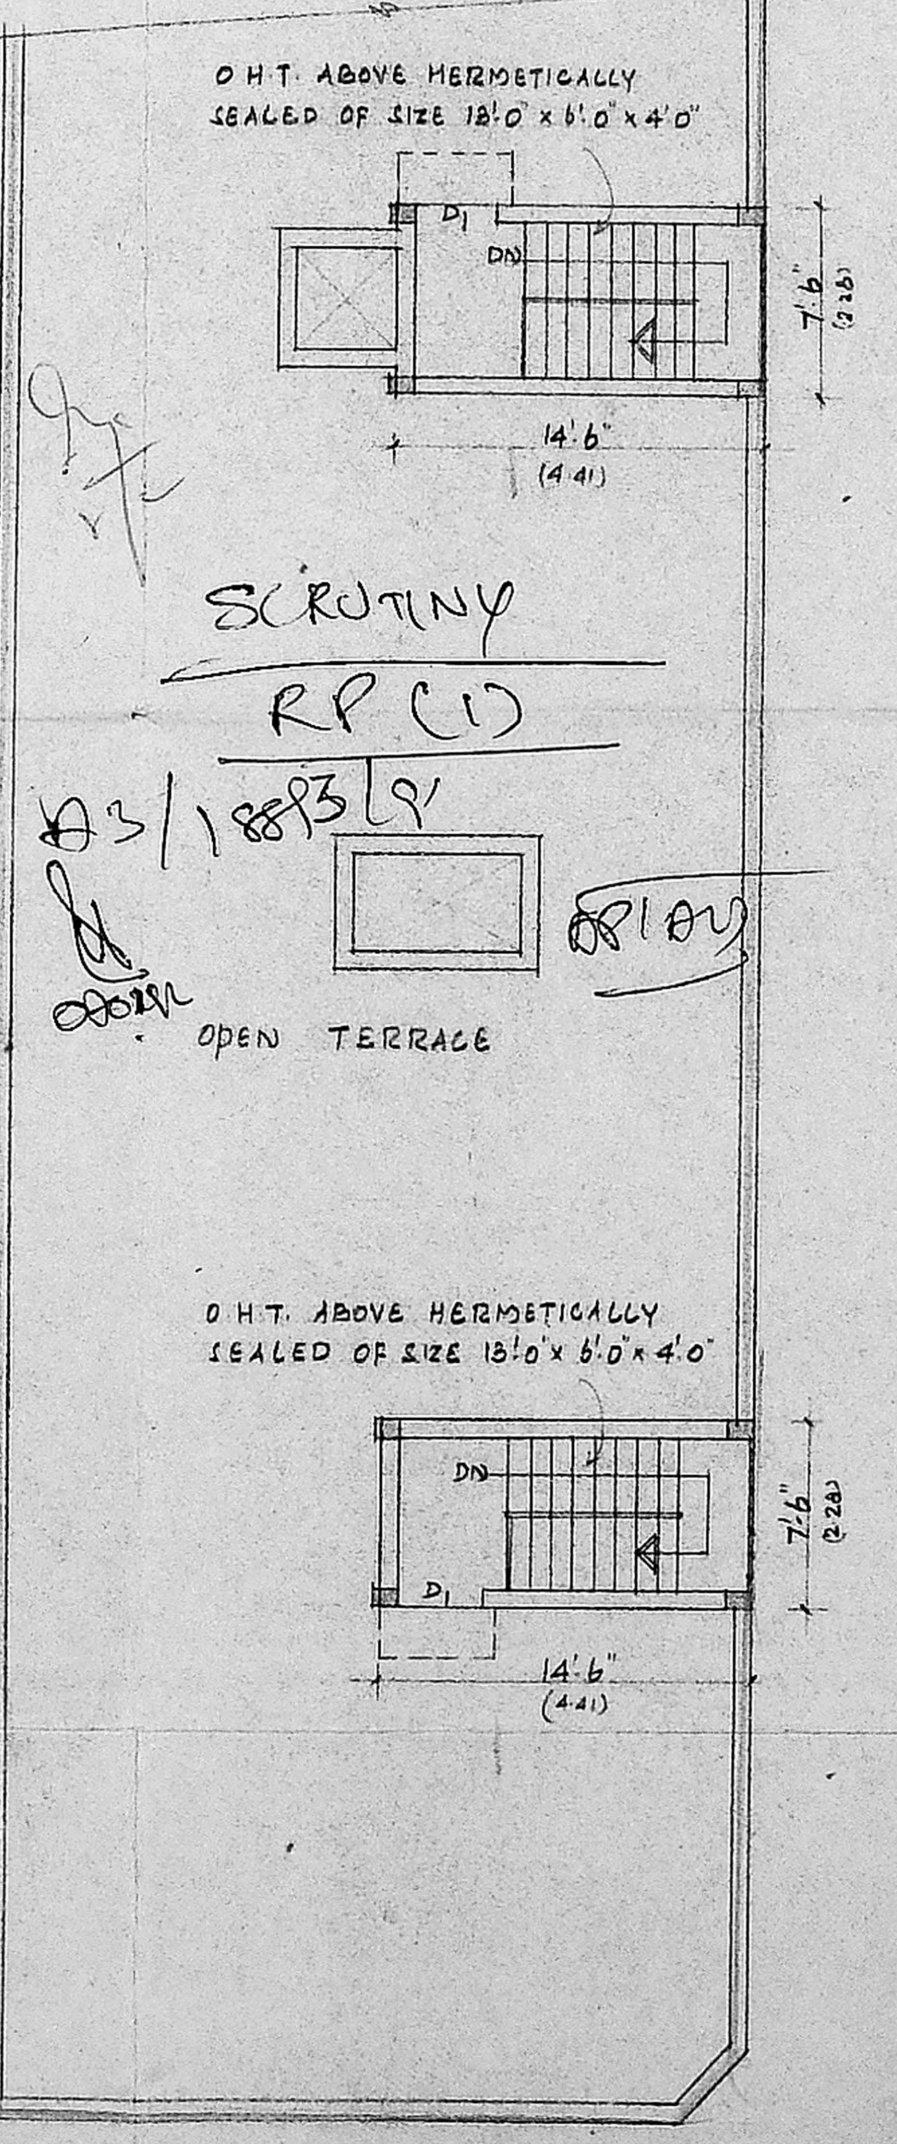

TERRACE PLAN

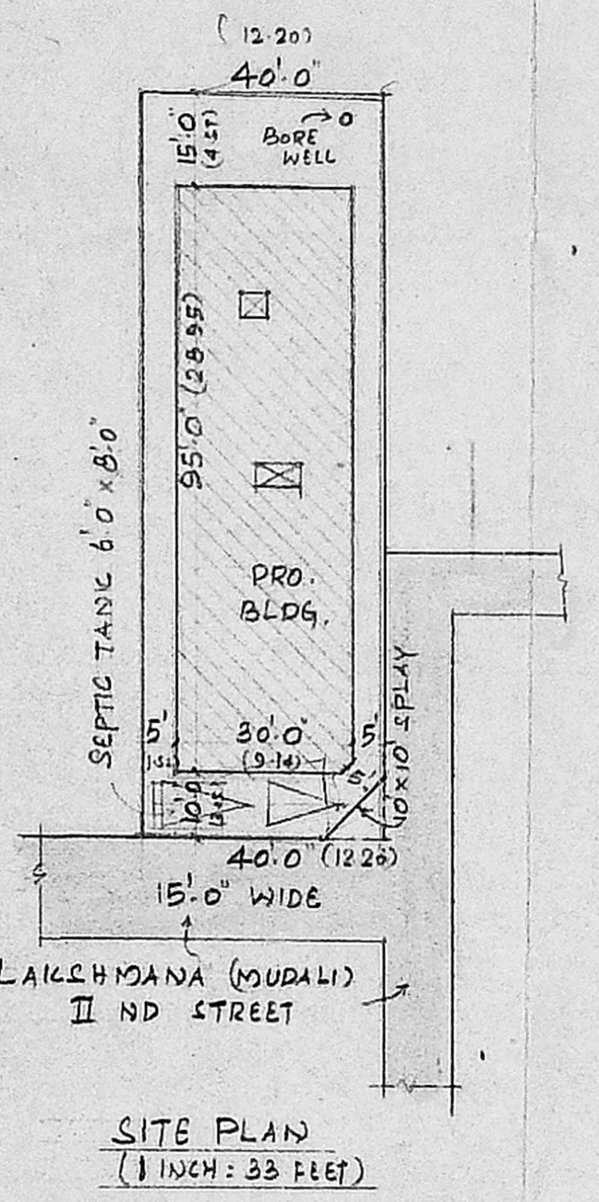

SITE PLAN  
 (1 INCH = 33 FEET)

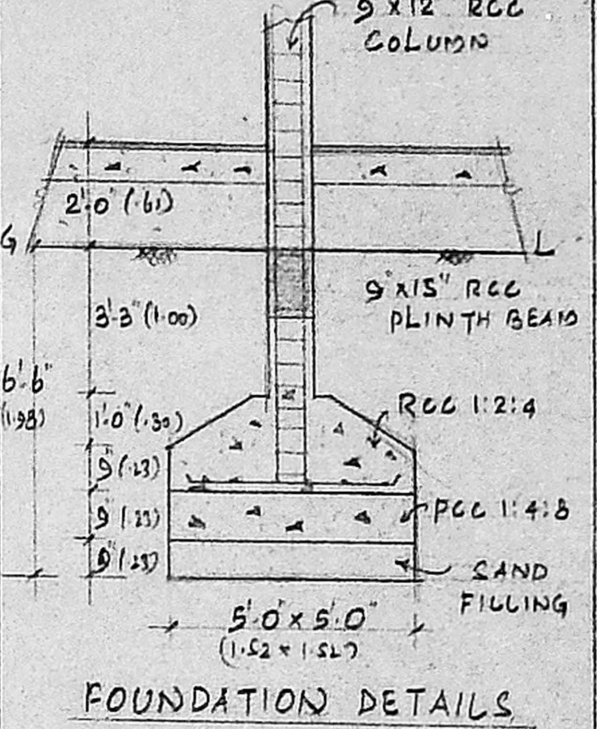

FOUNDATION DETAILS

REFERENCE:

- PROPOSED
- BOUNDARY
- ROADS

JOINERY DETAILS

|                |            |             |           |
|----------------|------------|-------------|-----------|
| D              | DOOR       | 3'3" x 7'0" | 100 x 213 |
| D <sub>1</sub> | "          | 3'0" x 7'0" | 091 x 213 |
| D <sub>2</sub> | "          | 2'6" x 6'6" | 075 x 198 |
| W              | WINDOW     | 6'0" x 4'6" | 182 x 137 |
| W <sub>1</sub> | "          | 5'0" x 4'6" | 152 x 137 |
| W <sub>2</sub> | "          | 4'0" x 4'6" | 122 x 137 |
| W <sub>3</sub> | "          | 4'0" x 3'0" | 122 x 091 |
| V              | VENTILATOR | 3'0" x 2'0" | 091 x 061 |

AREA DETAILS

|                   |            |
|-------------------|------------|
| PLOT AREA         | 446.00 SQM |
| GF PLINTH AREA    | 261.14 SQM |
| FF PLINTH AREA    | 261.14 SQM |
| TOTAL PLINTH AREA | 522.28 SQM |
| PLOT COVERAGE     | 58.5%      |
| F.S.I             | 1.17       |

PLAN SHOWING THE PROPOSED CONSTRUCTION OF RESIDENTIAL BUILDING IN SURVEY No. 1295 OF KORATTUR VILLAGE SAIDAPET TALUK, CHENGLEPUT DISTRICT

SCALE: 1 INCH = 8 FEET (1:100)

C. Sankaranarayanan  
 OWNER

L. SRINIVASAN, B.E., F.I.V.,  
 LICENSED SURVEYOR,  
 (CLASS-I, No. 106,  
 CORPORATION OF MADRAS,  
 11, Rukmani Street,  
 West Mambalam,  
 LICENSURE SURVEYOR