



GROUND FLOOR PLAN

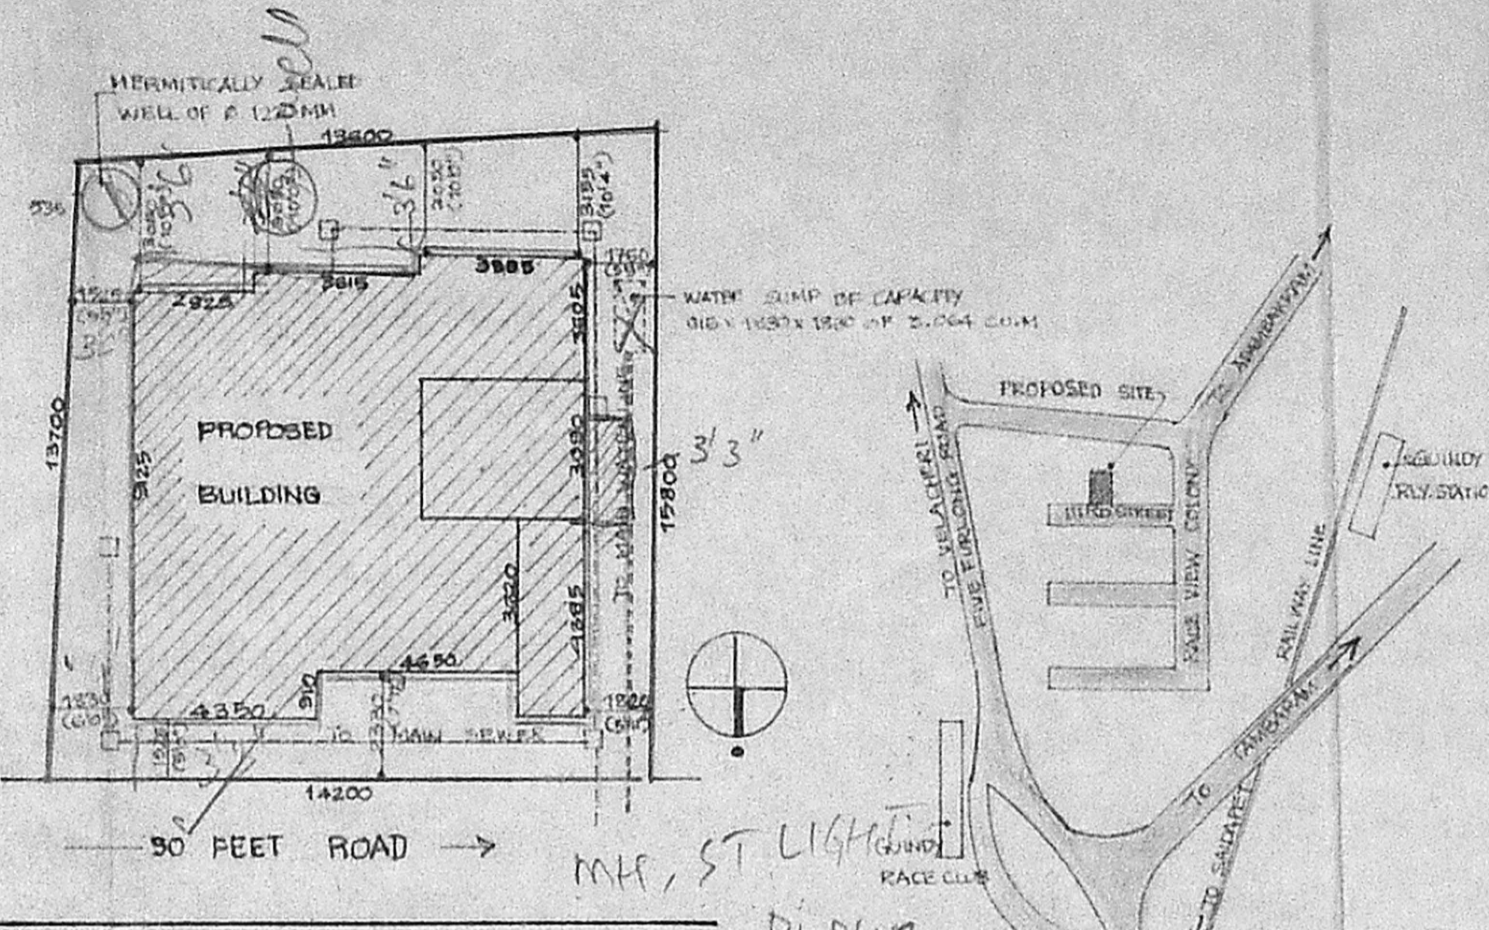


SITE PLAN (1:200)


KEY PLAN (NOT TO SCALE)

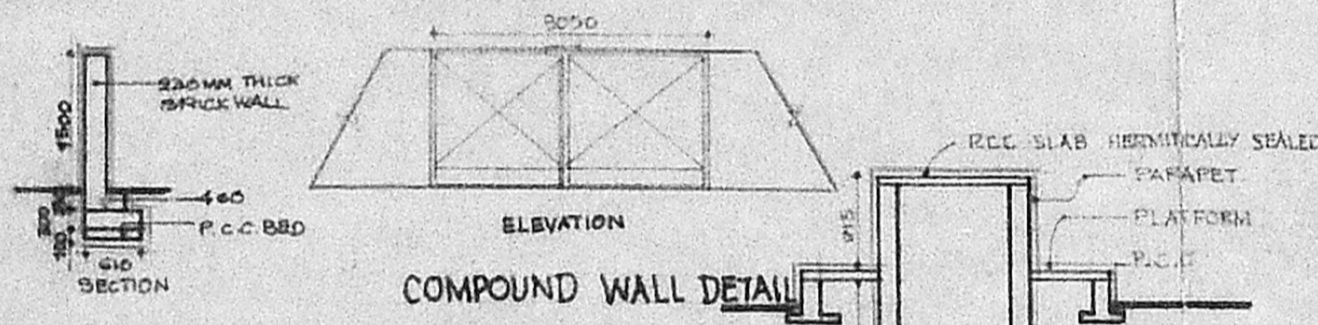

COMPOUND WALL DETAIL

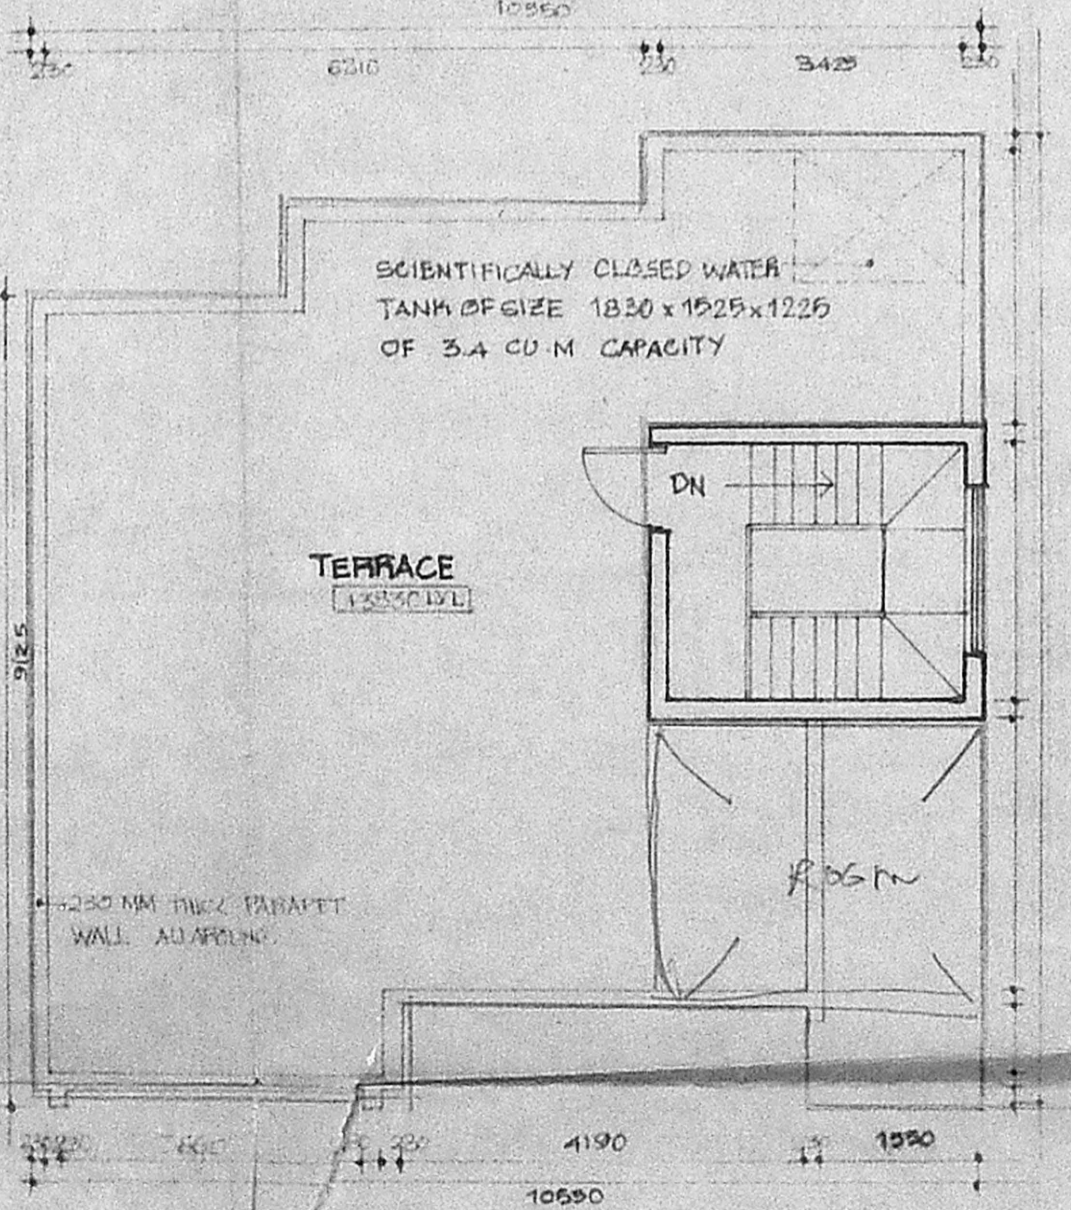

TERRACE FLOOR PLAN

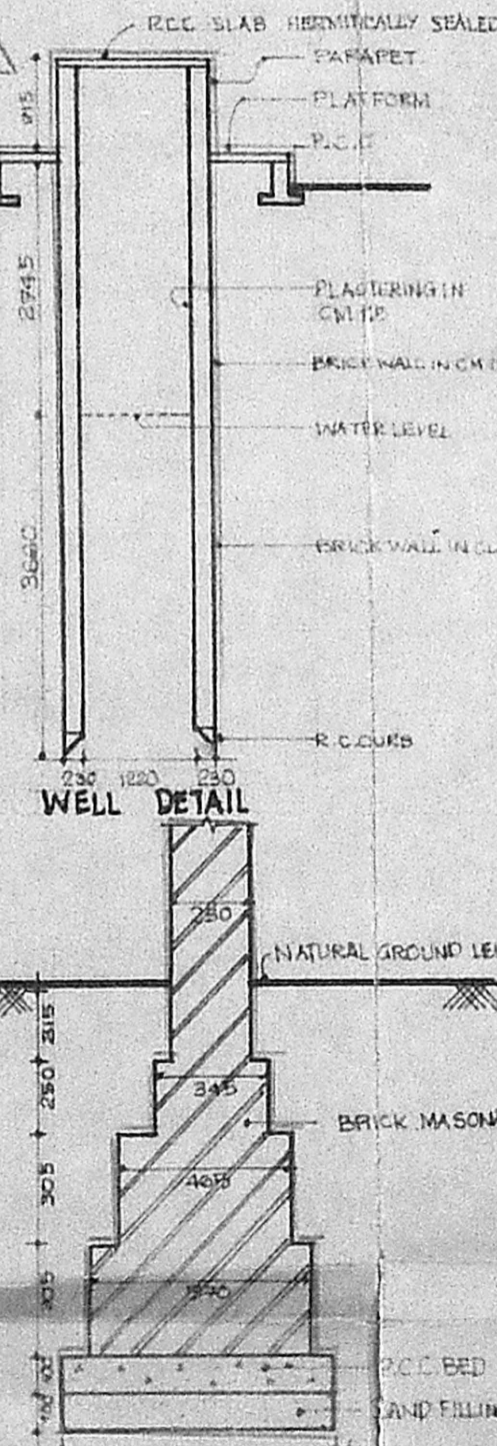

WELL DETAIL

FOUNDATION DETAIL (1:25)

SCHEDULE OF OPENINGS & JOINERY

TYPE	DESCRIPTION	SIZE	NO'S
D	T.W. FLUSH DOOR	900 x 2135	1
D1	T.W. FRAME PANEL DOOR	840 x 2135	6
D2	T.W. CARVED TWIN DOOR	1220 x 2135	1
D3	T.W. FLUSH DOOR	840 x 2135	2
GD	GRILLED DOOR	1080 x 2135	1
W	T.W. GLAZED WINDOW	1220 x 1370	7
W1	"	1060 x 1370	2
W2	"	1830 x 1370	2
W3	"	690 x 1370	2
FW	T.W. FRENCH WINDOW	1680 x 1820	2
V	VENTILATOR	460 x 610	3

A3/2322/91

OUTLINE SPECIFICATION

FOUNDATION: BRICK FOOTING OVER P.C.C. OVER SAND.
 SUPER STRUCTURE: BRICK WORK IN CM 1:5 LINTELS AND BEAMS ARE R.C.C. 1:2:4.
 PLASTERING: CEILINGS AND BEAMS IN C.M 1:3 INTERIOR WALLS IN C.M 1:4 EXTERIOR WALLS IN C.M 1:5
 FINISHING: EXT. WITH CEMENT PAINT. INT. DRY DISTEMPER
 FLOORING: MARBLE MOSAIC CHIPS
 JOINERY: BEST INDIAN TEAK WOOD.

PROPOSED RESIDENCE AT NO.1A, III RD STREET RACE VIEW COLONY GUNDY T.S. NO 6/1 BLOCK 3, DIVISION VELACHERI, MAMBALAM GUNDY TALUK, MADRAS DISTRICT

AREA STATEMENT

TOTAL PLOT AREA :	221.52 SQ.MTS
GROUND FLOOR AREA :	92.82 SQ.MTS
PORTICO :	7.25 SQ.MTS
PLOT COVERAGE :	41.89 %
CAR PARK REQUIRED :	ONE PROVIDED ONE

REFERENCE

	PROPOSED		BOUNDARY
	SEWER LINE		WATER LINE
	ROAD		

ALL MEASUREMENTS IN MILLIMETRES ONLY
 SCALES: 1:100, 1:200, 1:25.
 DATE: 10.11.90
 DO NOT SCALE. WRITTEN MEASUREMENTS HOLDS GOOD.

OWNER
 MCGnanaseelan

LICENSED SURVEYOR
 V. SRINIVASAN, B. Arch.,
 Architect CA: 90/13255,
 Licensed Surveyor No-RA 219
 No 5A, Raja Street,
 Mandavelli, Madras-600028.