



FRONT ELEVATION

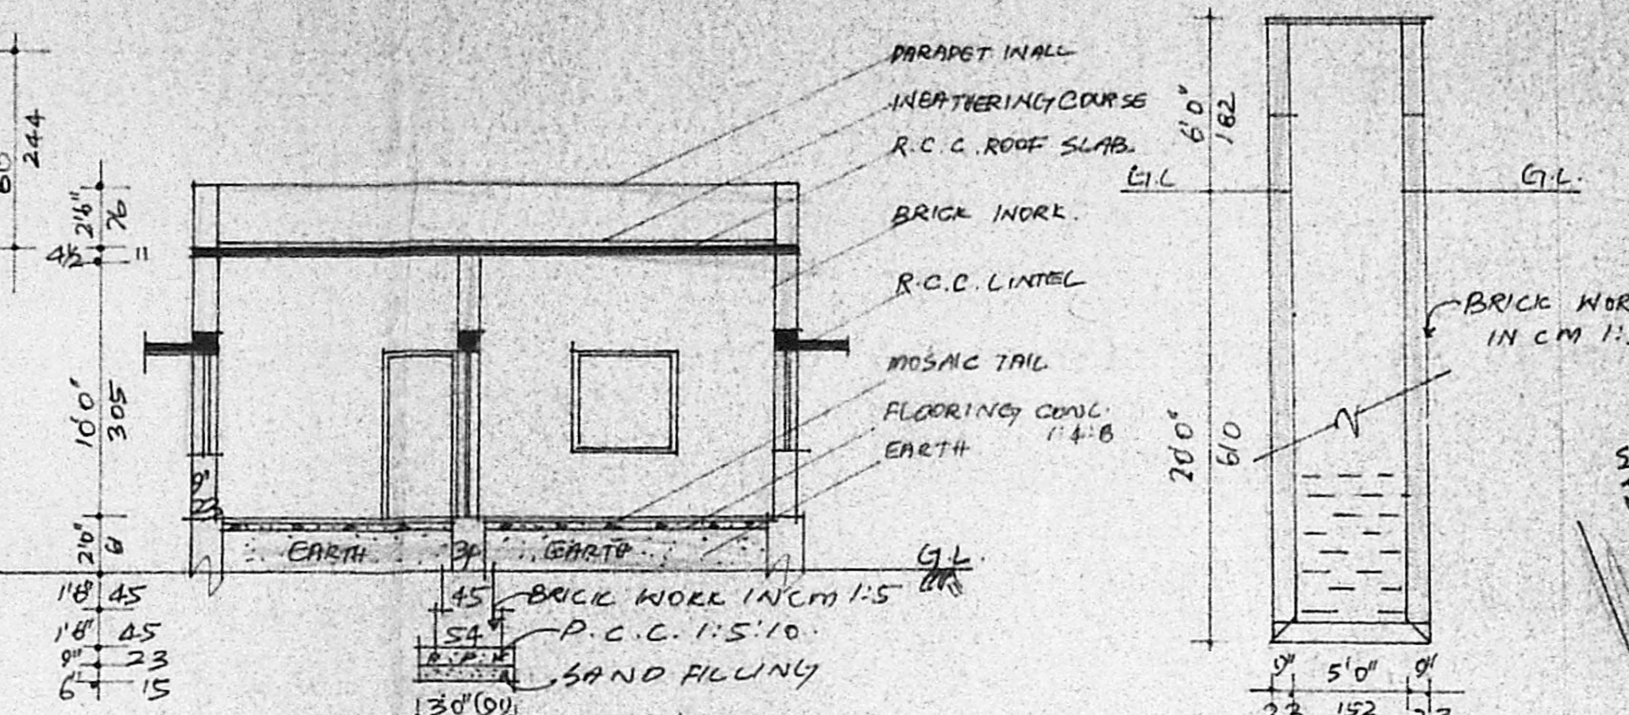


C. SECTION ON 'AB'


C. SECTION OF WELL

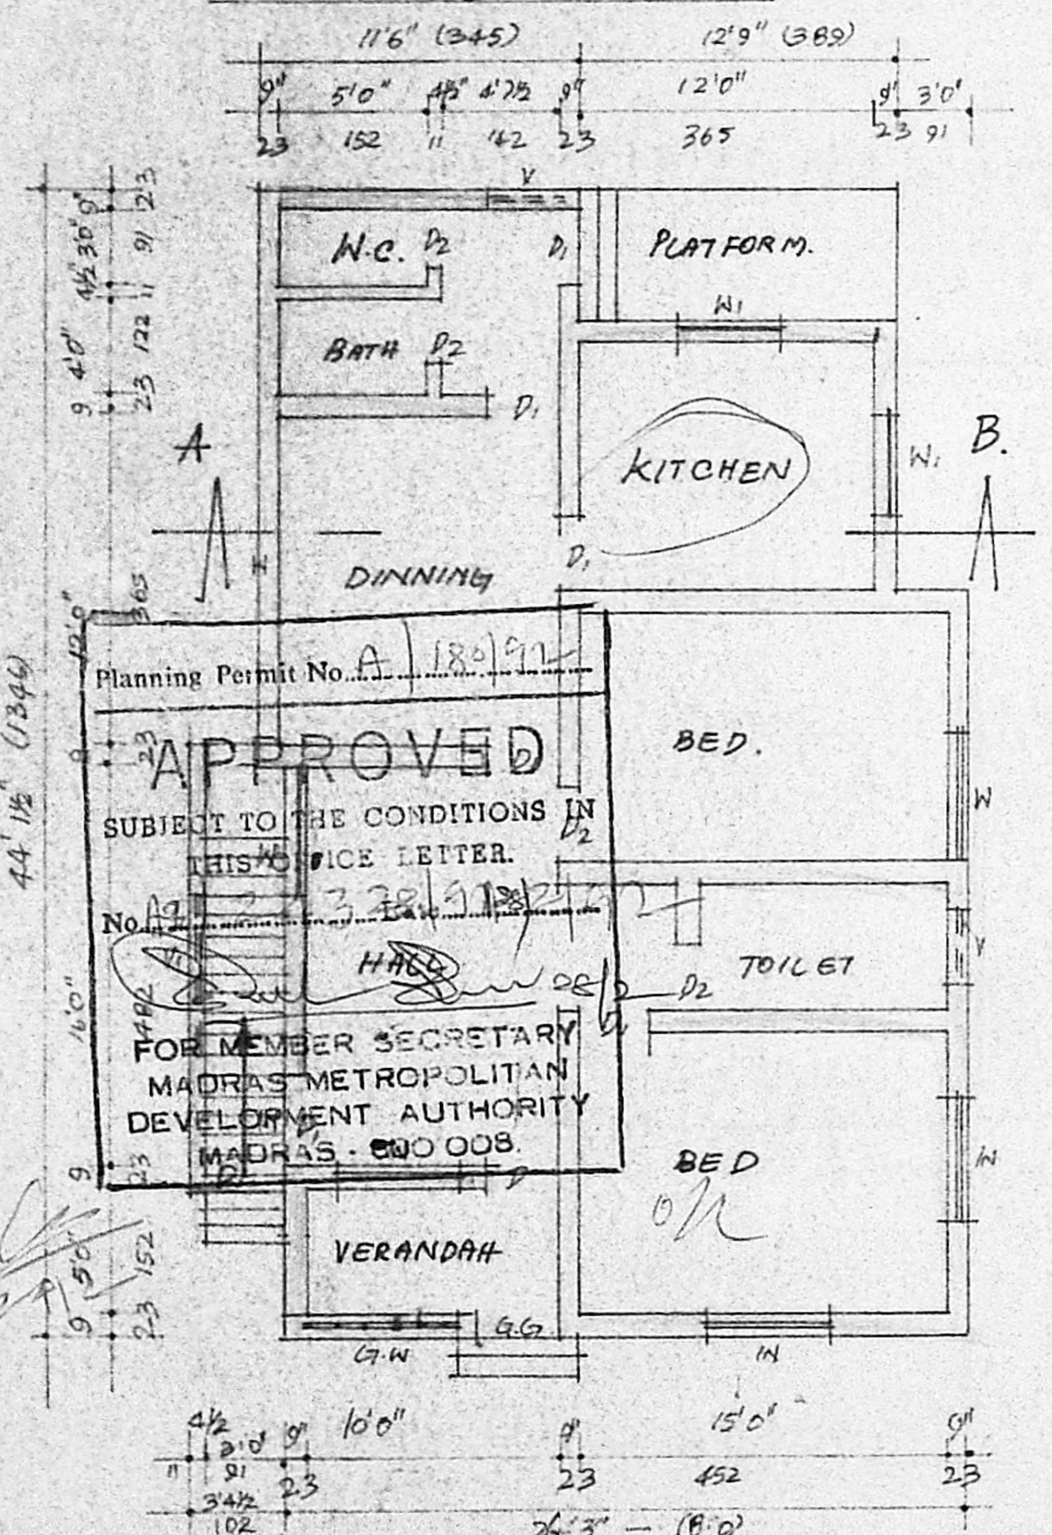


PRO. GROUND FLOOR PLAN

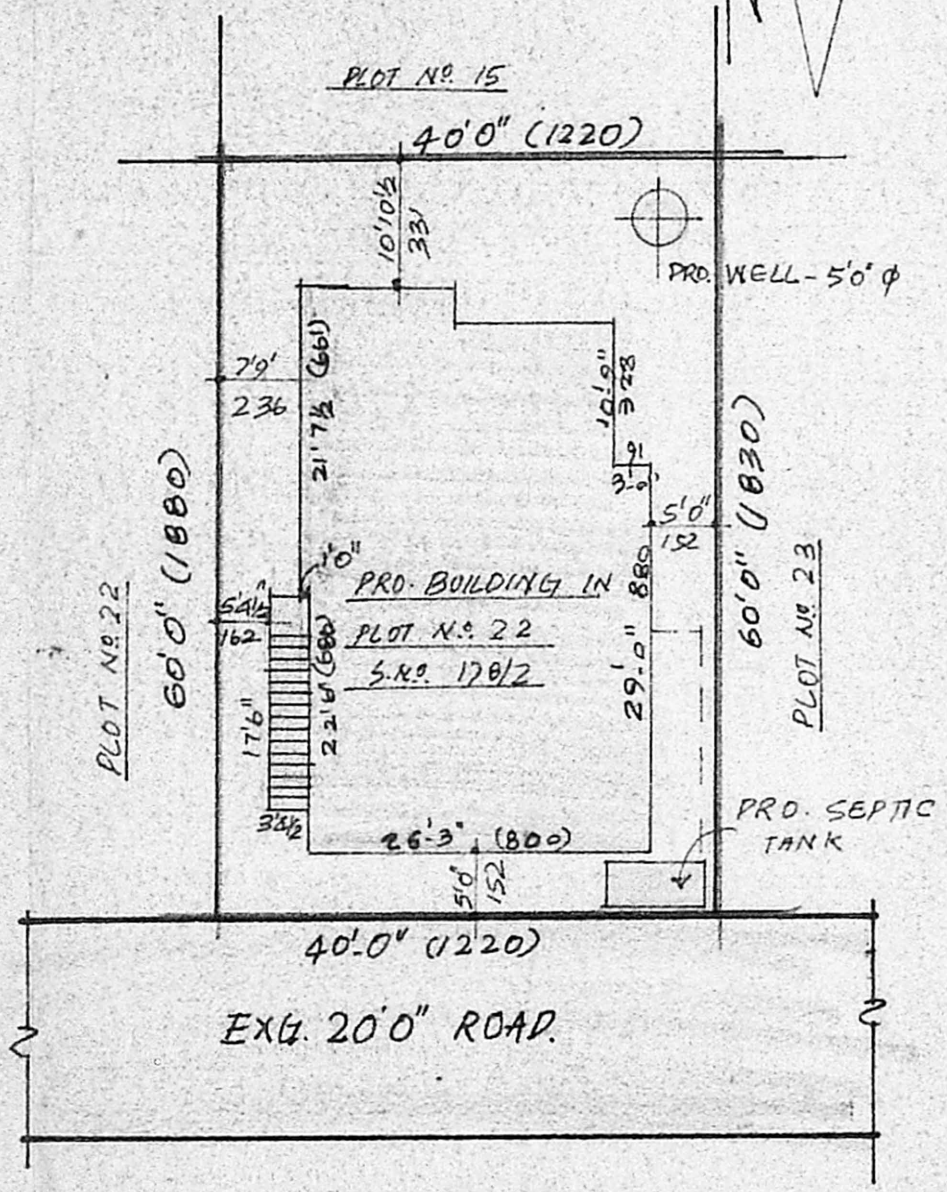

SITE PLAN SCALE = 1:200.

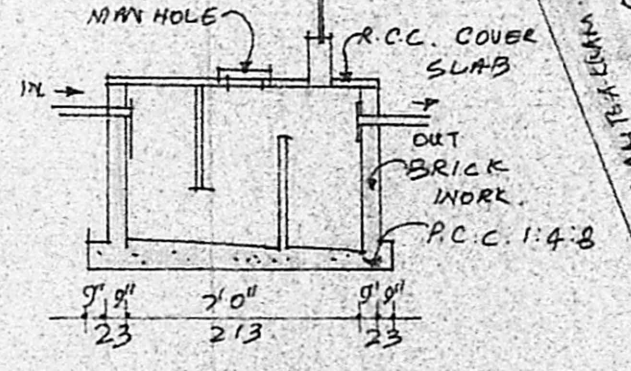

C. SECTION OF SEP. TANK.

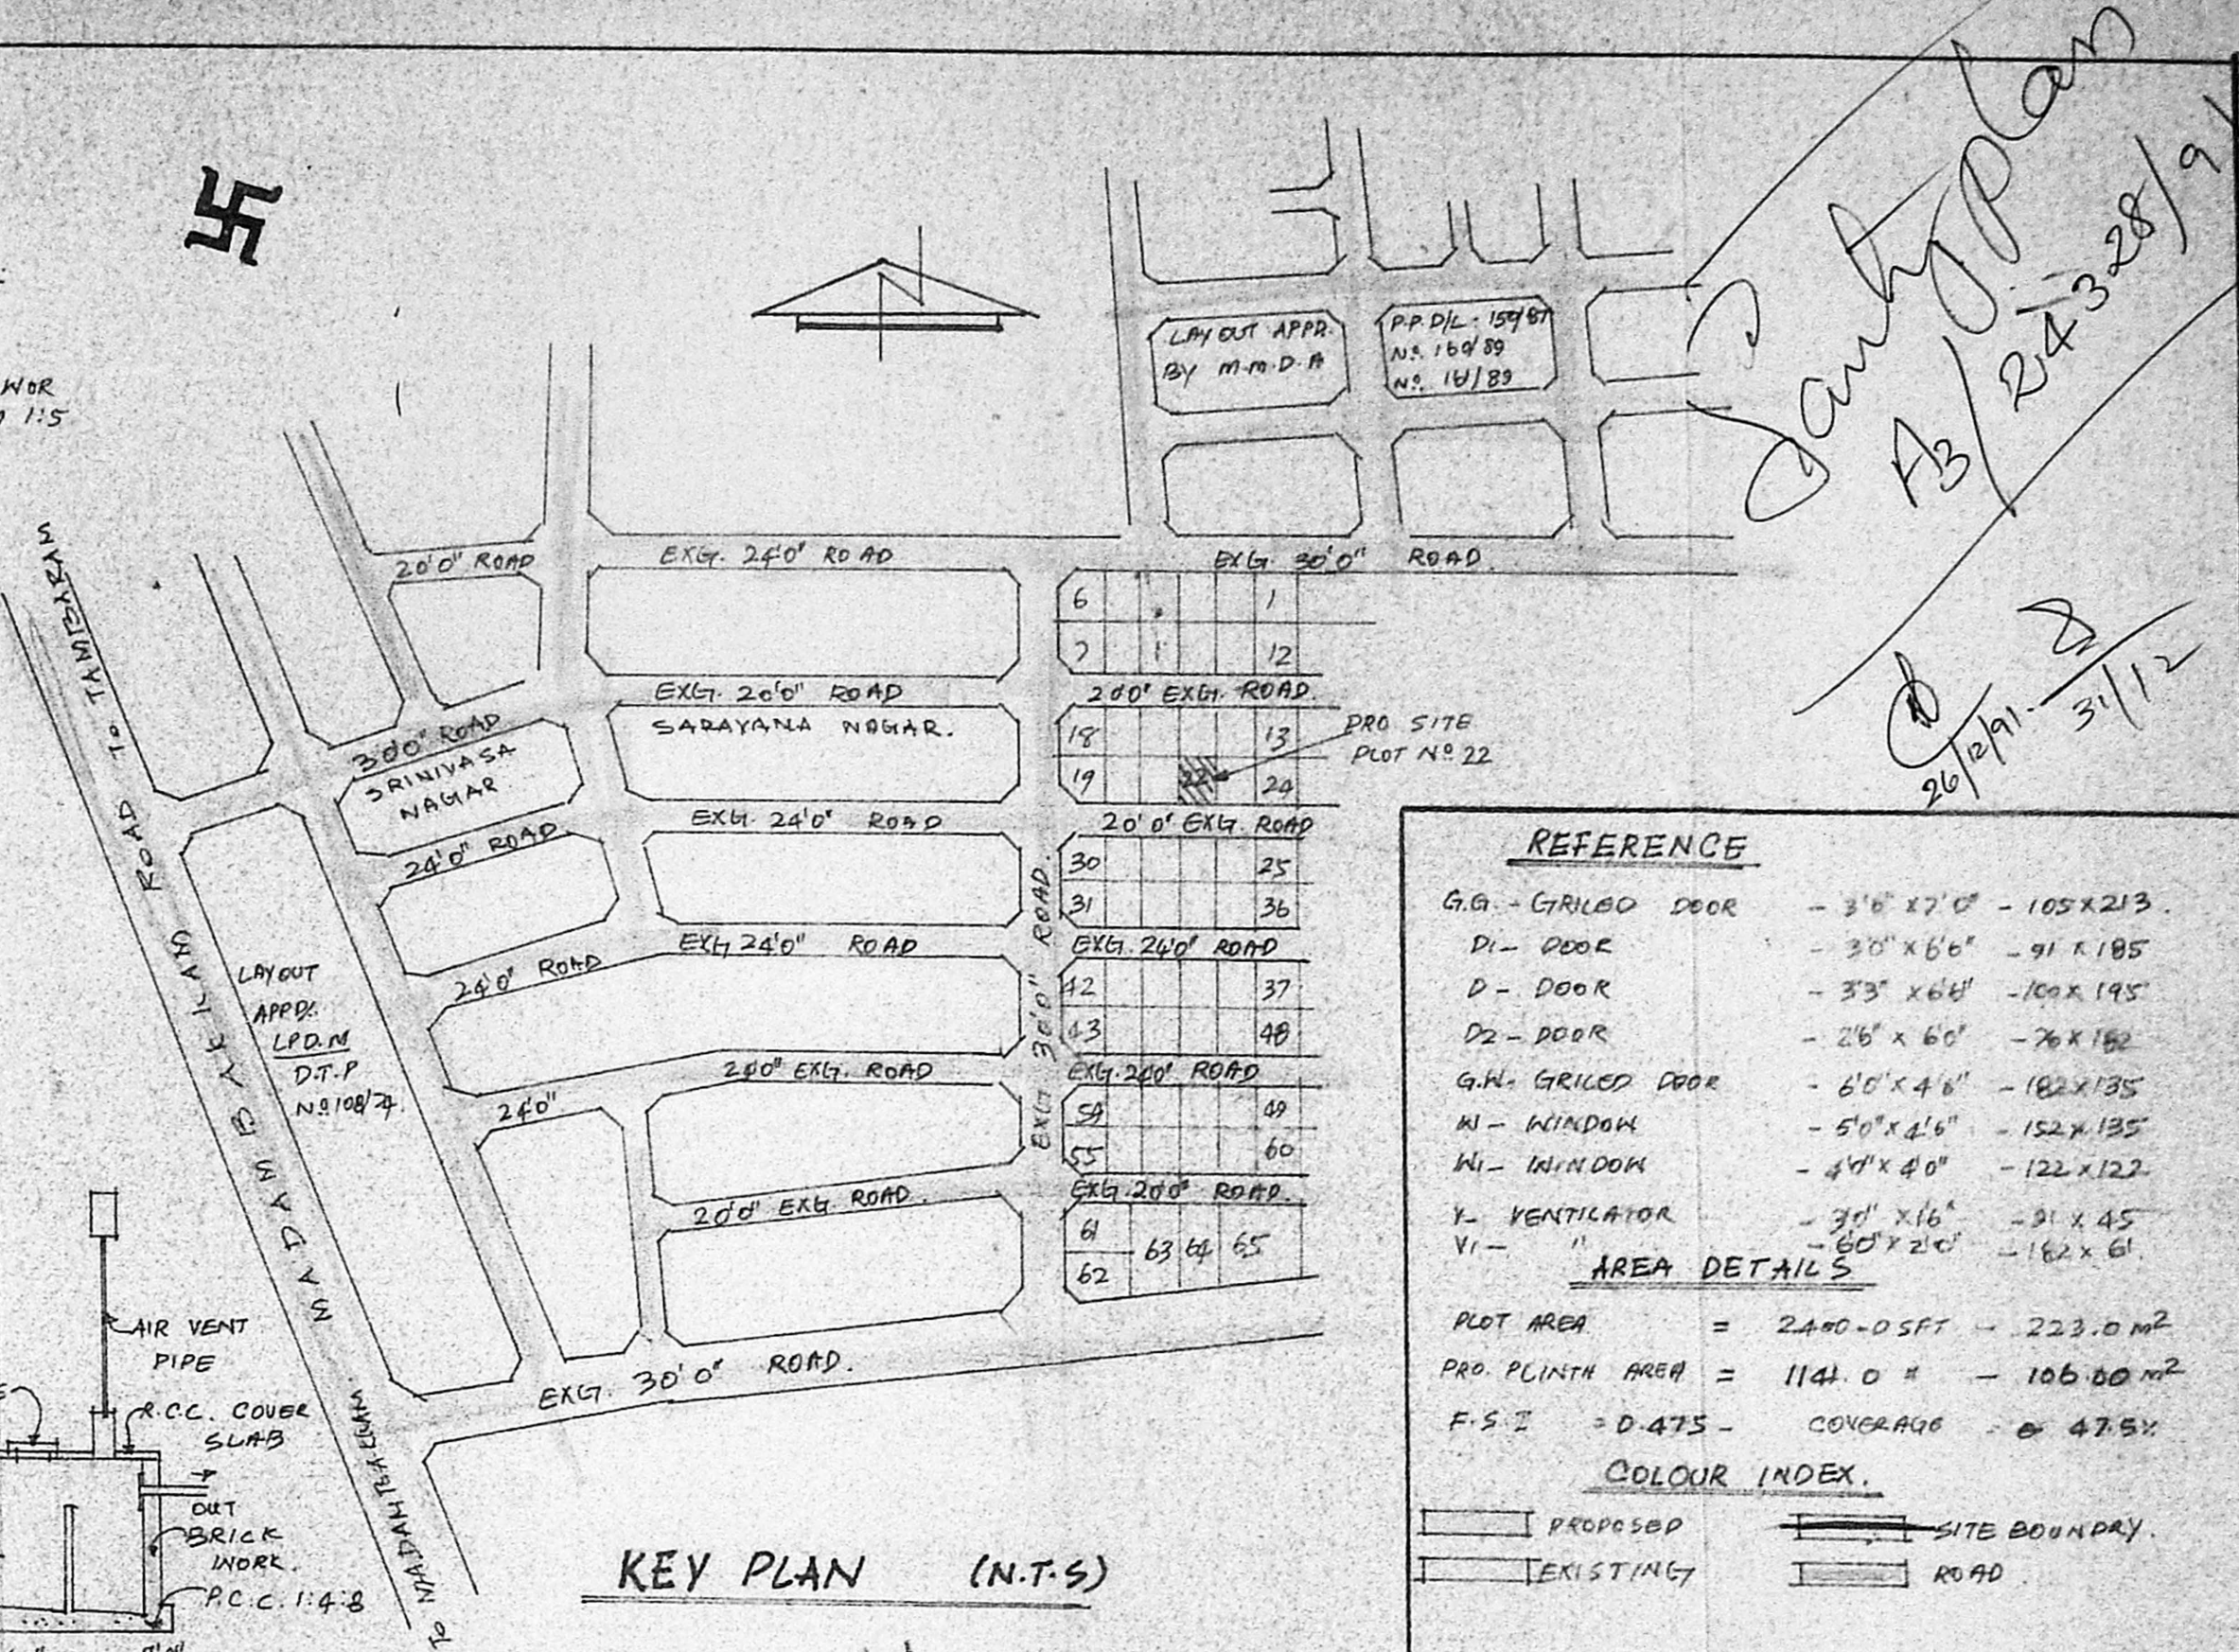

KEY PLAN (N.T.S)

REFERENCE

G.G. - GRILLED DOOR	- 3'6" x 7'0"	- 105 x 213
D1 - DOOR	- 3'0" x 6'0"	- 91 x 185
D - DOOR	- 3'3" x 6'6"	- 100 x 195
D2 - DOOR	- 2'6" x 6'0"	- 76 x 180
G.W. - GRILLED DOOR	- 6'0" x 4'6"	- 182 x 135
W1 - WINDOW	- 5'0" x 4'6"	- 152 x 135
W2 - WINDOW	- 4'4" x 4'0"	- 122 x 122
V - VENTILATOR	- 3'0" x 1'6"	- 91 x 45
V1 - "	- 6'0" x 2'0"	- 182 x 61

AREA DETAILS

PLOT AREA = 2400.0 SFT - 223.0 M²
 PRO. PLINTH AREA = 114.0 M² - 106.00 M²
 F.S.I = 0.475 - COVERAGE = 0.475%

COLOUR INDEX.

[Solid line]	PROPOSED	[Dashed line]	SITE BOUNDARY.
[Dotted line]	EXISTING	[Thick solid line]	ROAD

PLAN SHOWING THE PRO. RESIDENTIAL BUILDING IN PLOT No. 22 .OF S.N. 178/2 PARVATHY NAGAR RAJAKILPAKKAM VILLAGE SAIDAPET TALUK CHENGAI -M.G.R DISTRICT

SEMBAKKAM TOWN PANCHAYAT LIMIT.

SCALE = 1:100 & 1:200.

V. Gas
OWNER. V. GANESAN

M. PALANI, D.C.E
LICENSED SURVEYOR
TAMBARAM MUNICIPALITY
26, Velacheri Main Road
MADRAS - 5

LICENSED SURVEYOR.

Handwritten: Party plan AB/24328/91
20/12/91 3/1/12