



FRONT ELEVATION

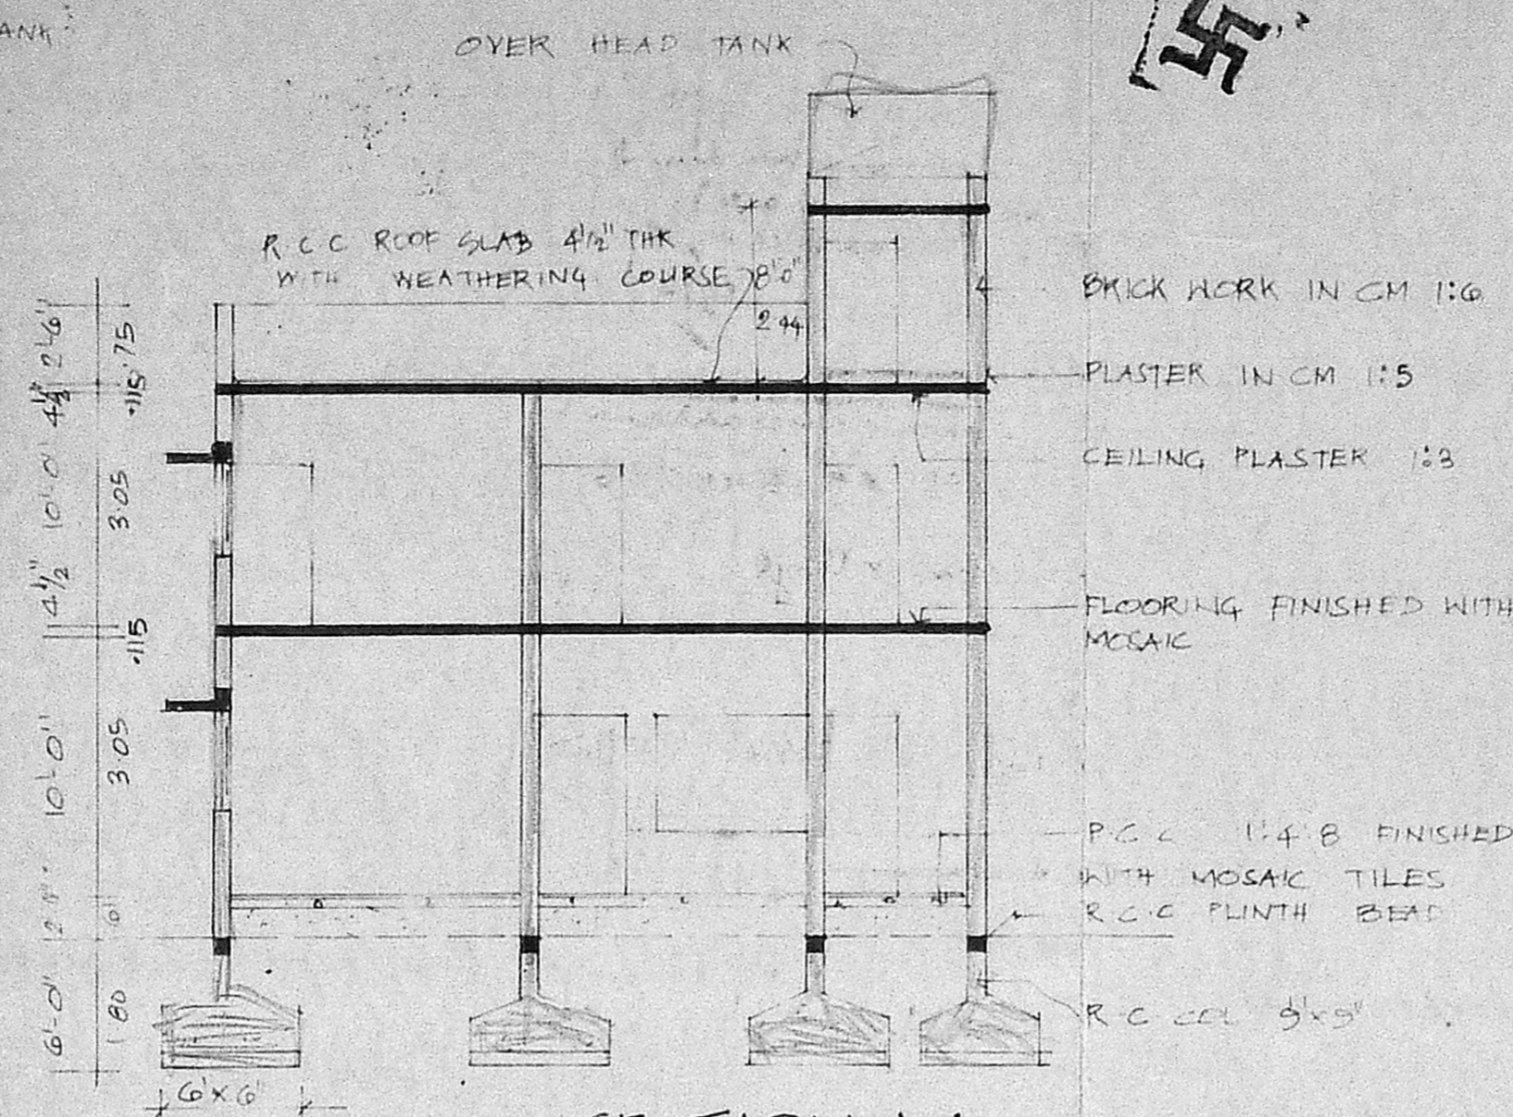

SECTION: A-A



A R C O T R O A D

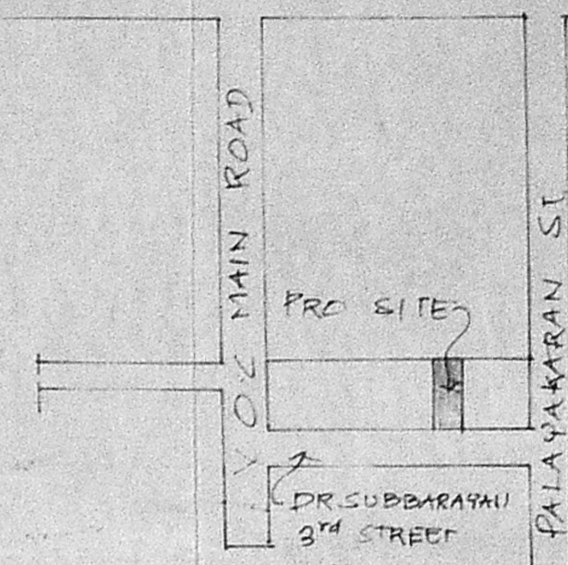

KEY PLAN N.T.S.

SCHEDULE OF JOINERY

| | |
|------------------|--------------------------|
| D T.W. DOOR | 3'3" x 7'0" 1.0 x 2.13 |
| D1 | 3'0" x 7'0" 0.90 x 2.13 |
| D2 | 2'6" x 6'0" 0.75 x 1.82 |
| W1 FRENCH WINDOW | 6'0" x 7'0" 1.83 x 2.13 |
| W WINDOW | 8'0" x 4'6" 2.44 x 1.37 |
| W2 | 4'0" x 4'6" 1.22 x 1.37 |
| V VENTILATOR | 1'6" x 3'0" 0.45 x 0.90 |
| J R.C.C. JALLI | 4'6" x 1'0" 1.37 x 0.213 |

COLOUR CODE REFERENCE

| | |
|---------------|--------------------------|
| PROPOSED | <input type="checkbox"/> |
| ROAD | <input type="checkbox"/> |
| SITE BOUNDARY | <input type="checkbox"/> |
| EXISTING | <input type="checkbox"/> |

PLAN OF PROPOSED ADDITIONS TO THE EXG BUILDING IN DOOR NO 3 DR SUBBARAYAN NAGAR III STREET KODAMBAKKAM MADRAS DIVISION 111
SCALE 1" : 8'-0" (1:100)
REVISED PLAN FOR PPA No 5419/89


OWNER'S SIGNATURE

V. Doonkolle


LICENSED SURVEYOR

Ann amechand

A. R. RAMACHANDRAN, L. C. E.
Executive Engineer P. W. D. (Retired)
LICENSED SURVEYOR CLASS I NO-266.
57, ADAM ST. MYLAPORE.
MADRAS - 600 004

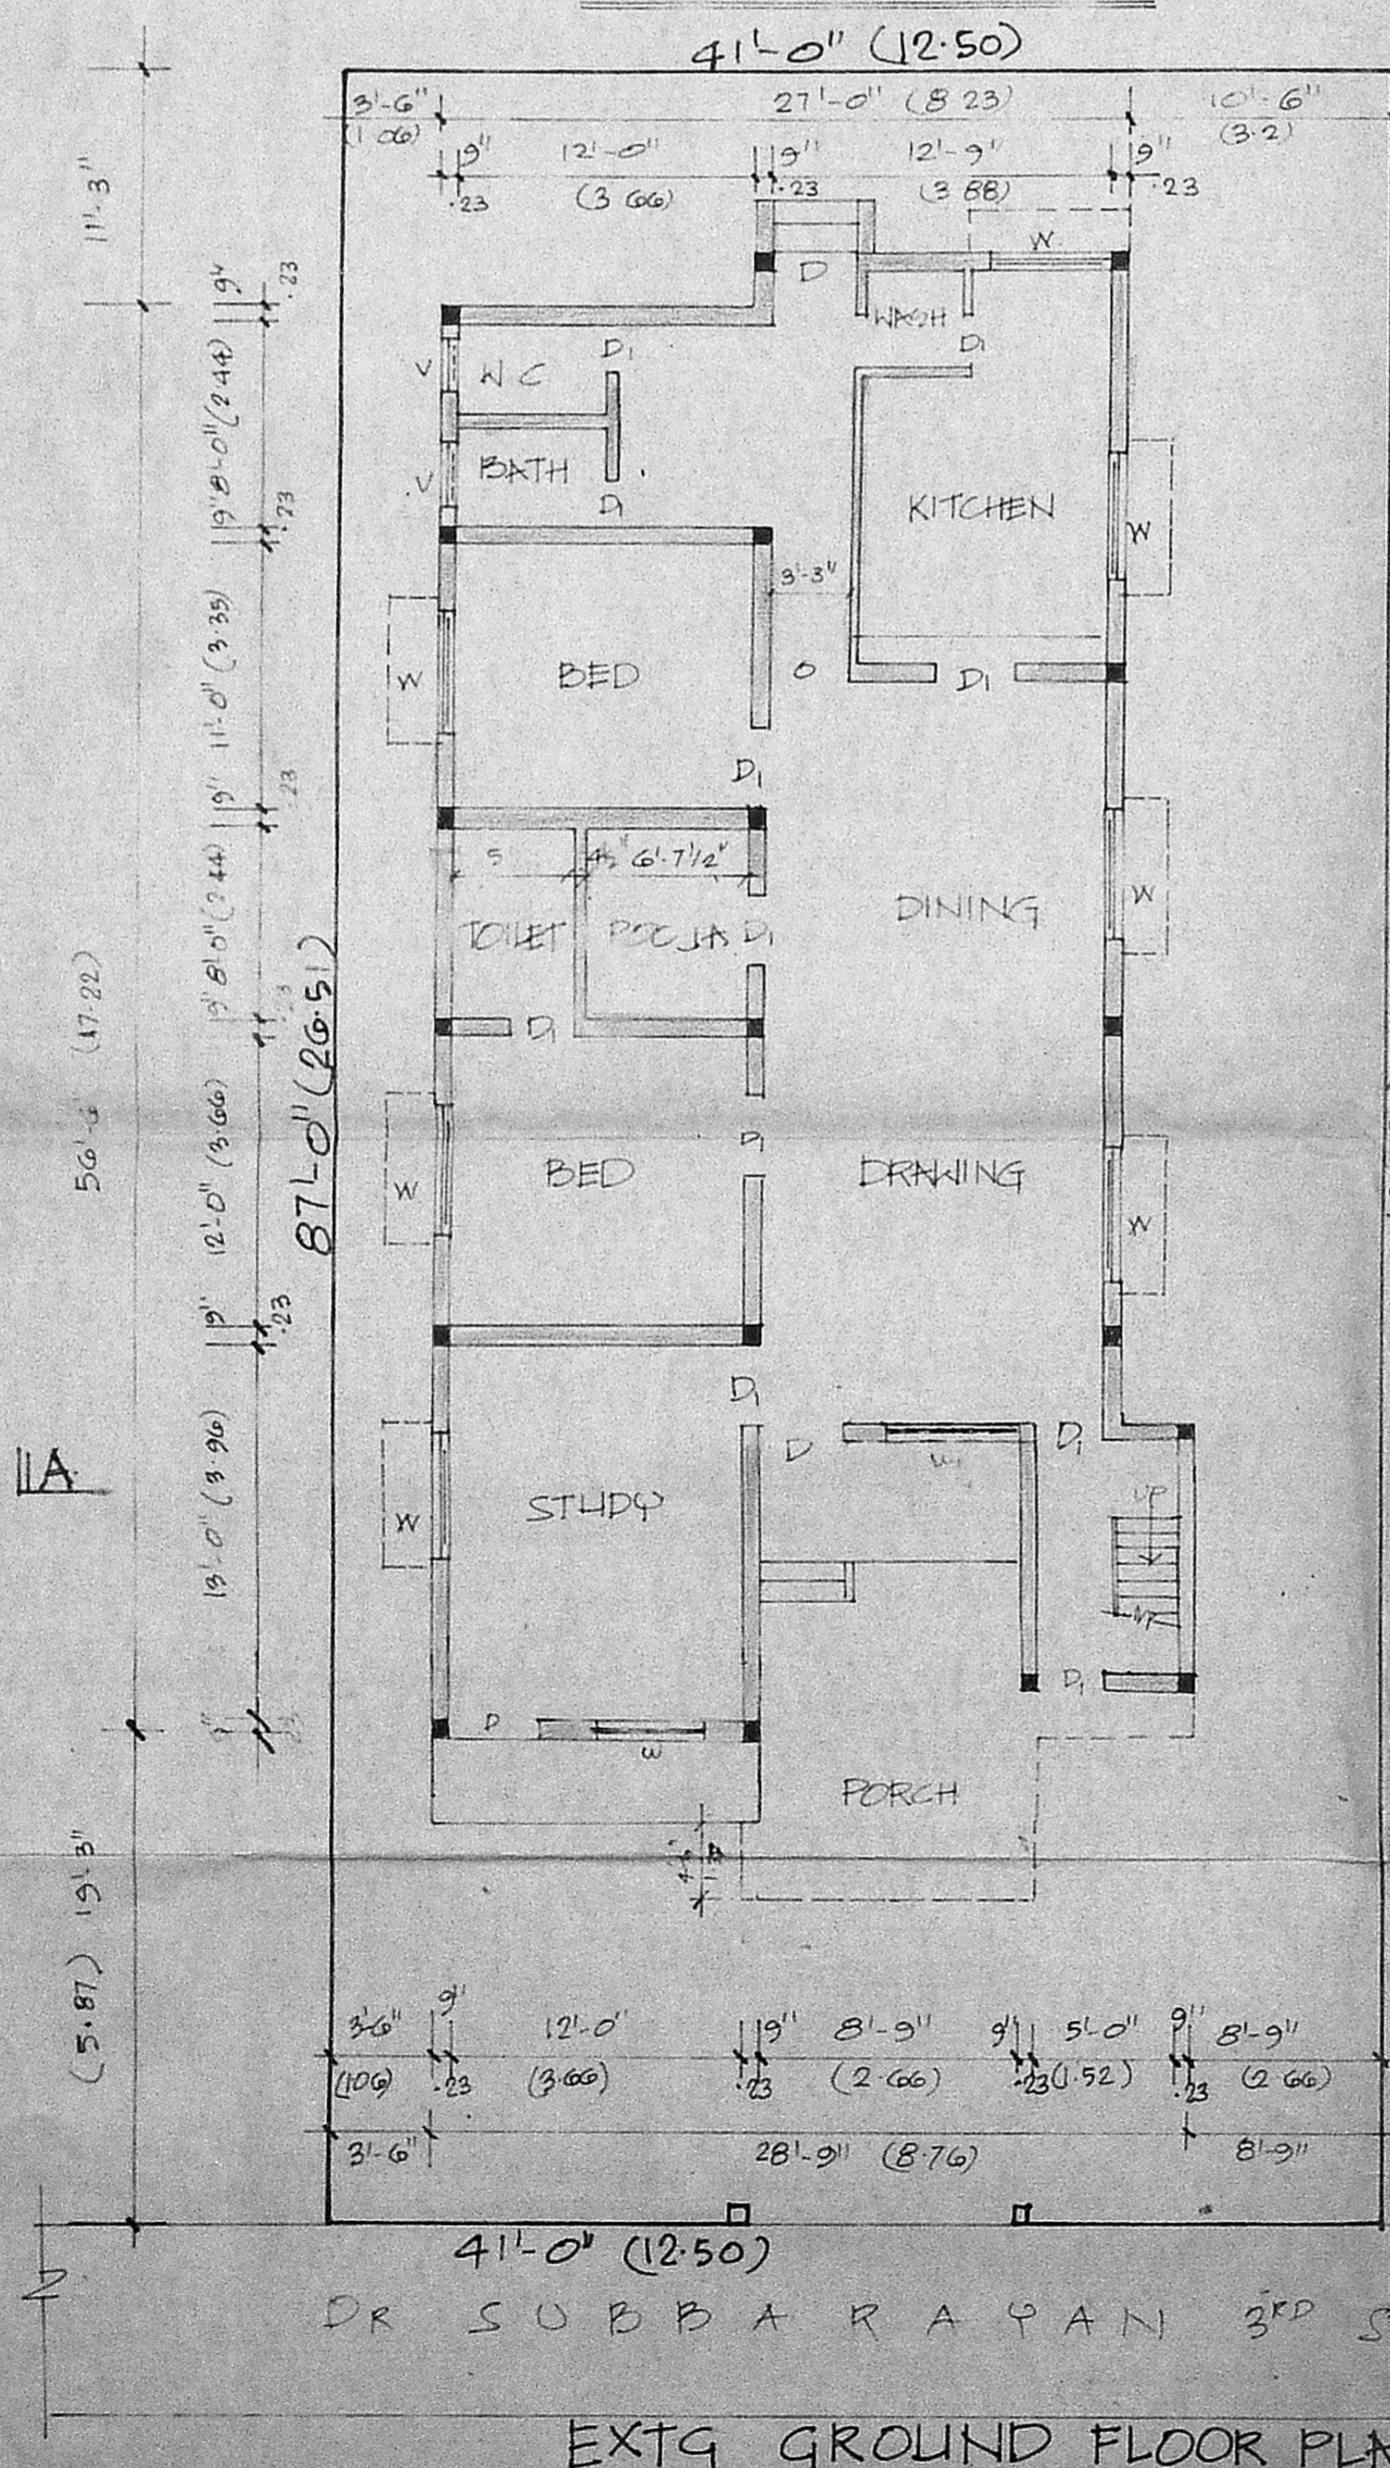

EXTG GROUND FLOOR PLAN

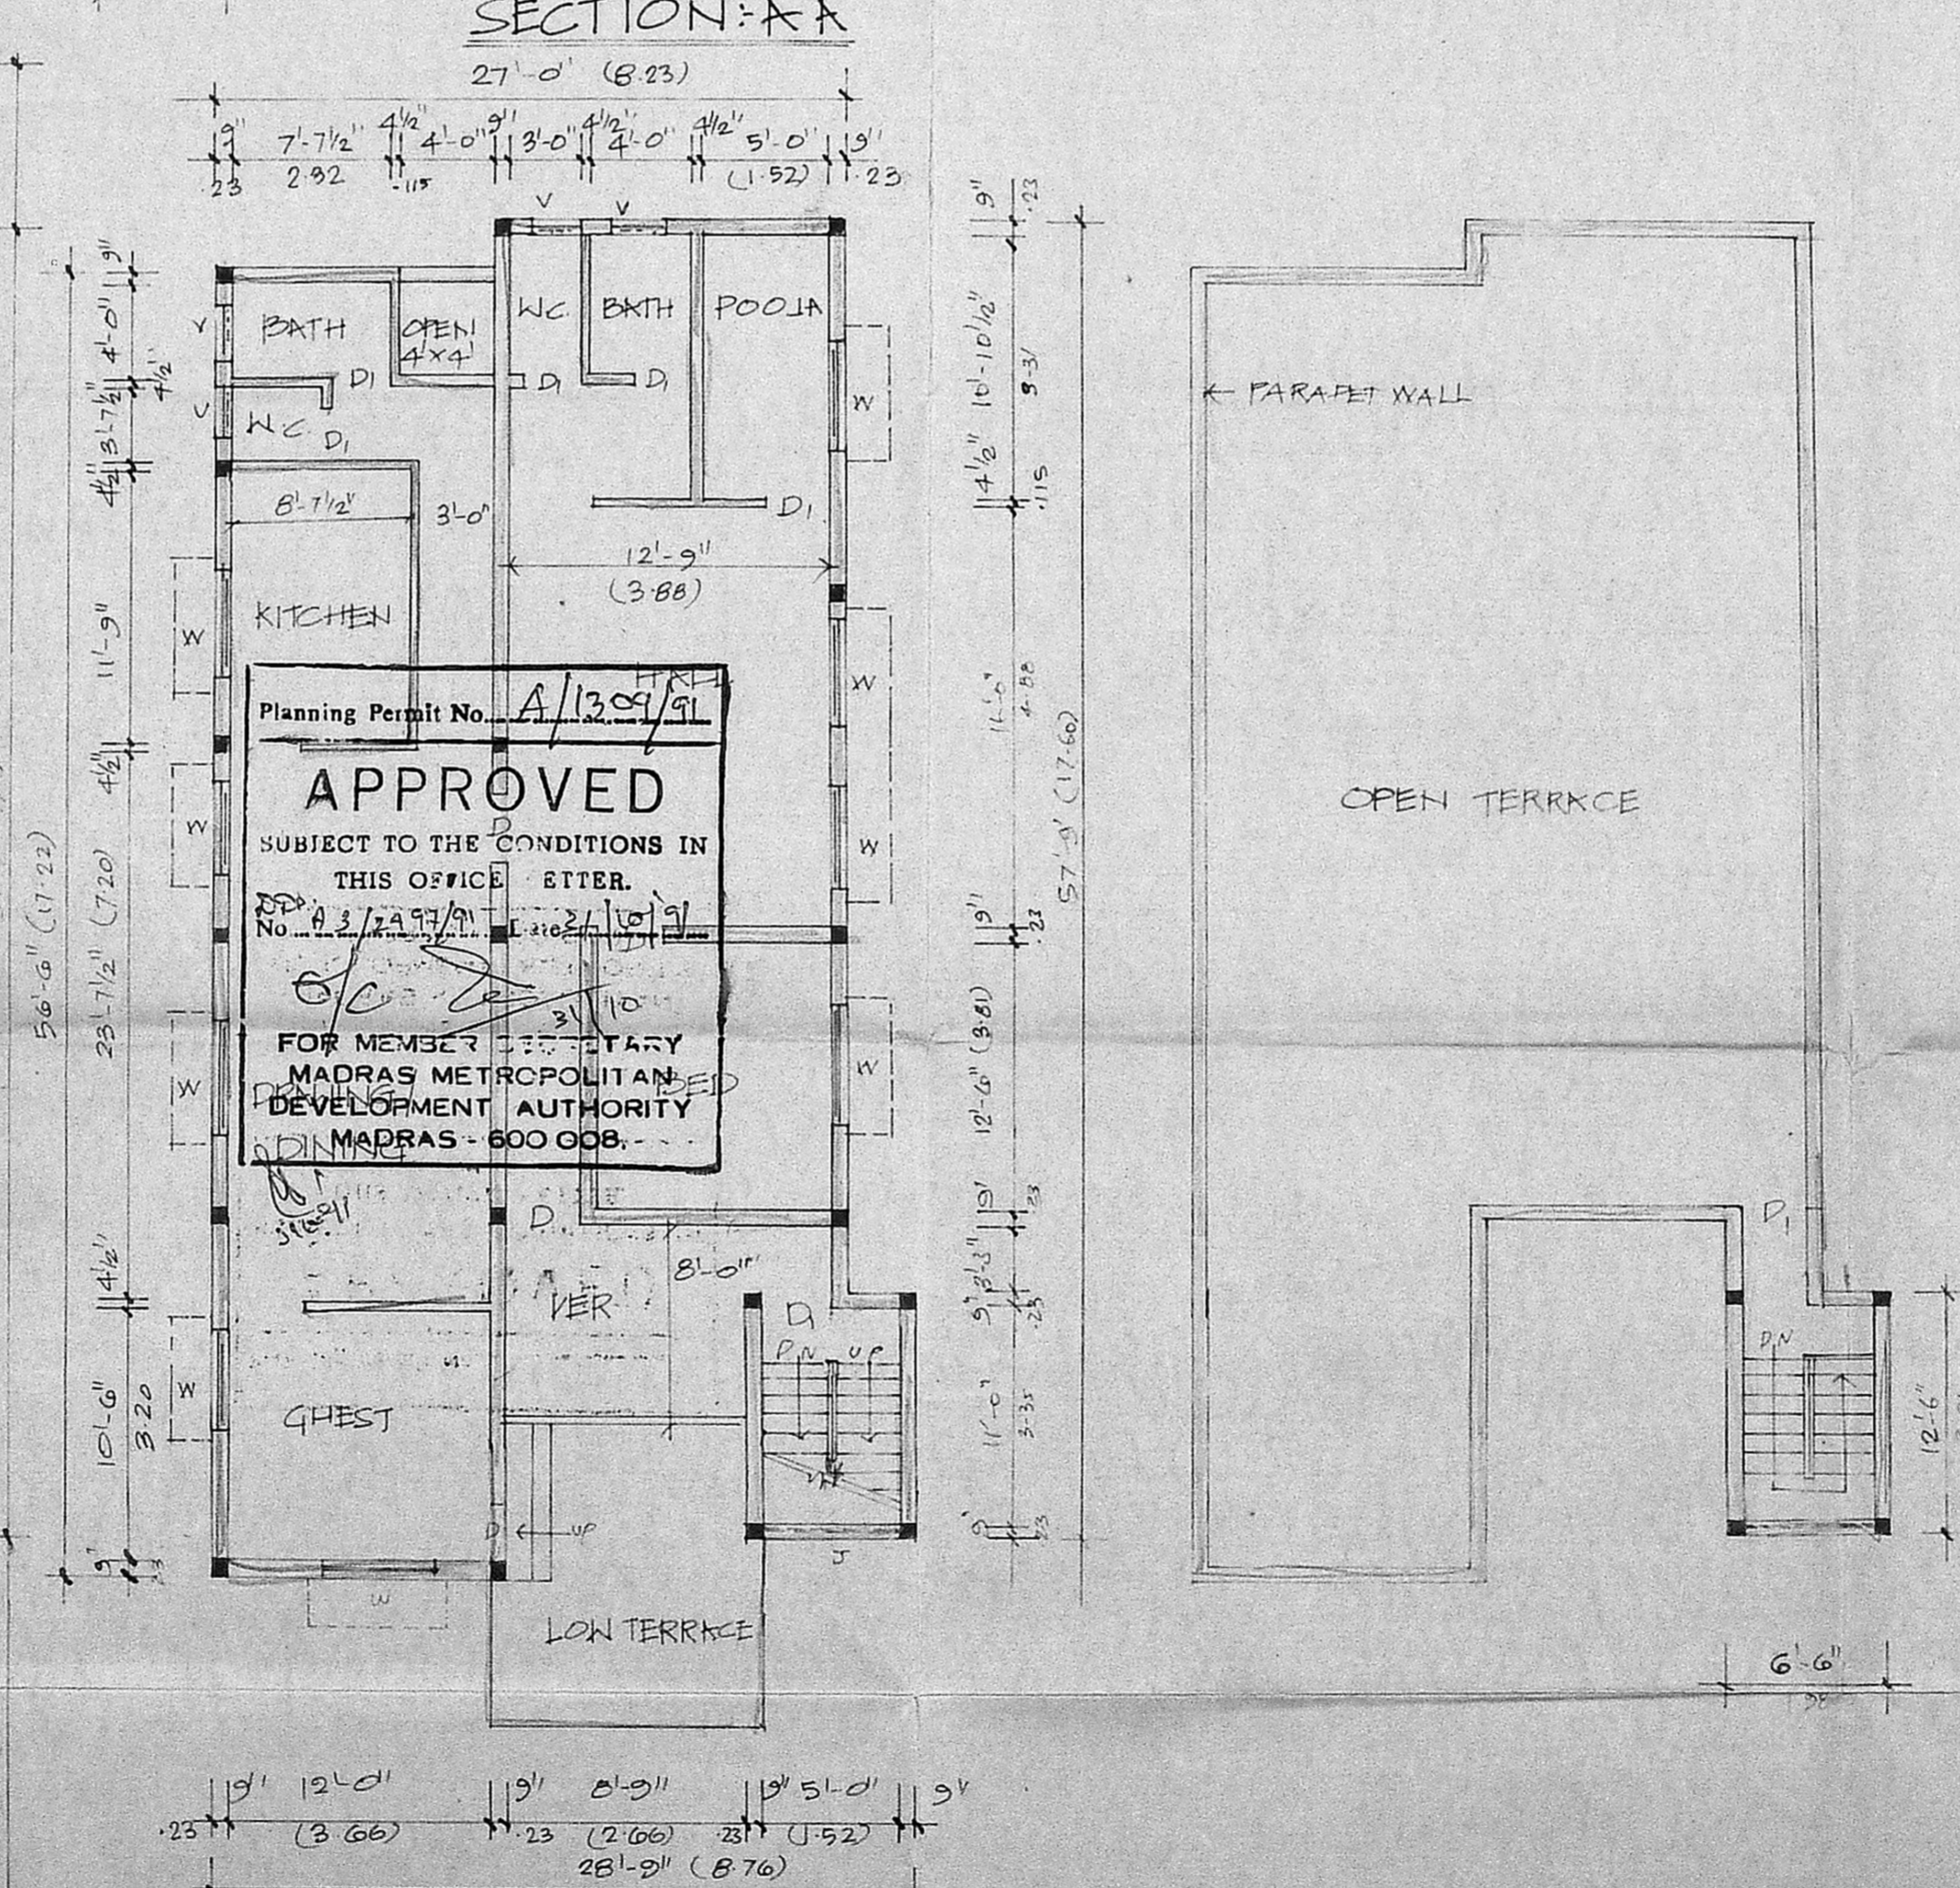

PRO FIRST FLOOR PLAN

TERRACE FLOOR PLAN

Planning Permit No. A/1309/91
APPROVED
SUBJECT TO THE CONDITIONS IN THIS OFFICE ORDER.
No. A. 3/2997/91
FOR MEMBER SECRETARY
MADRAS METROPOLITAN DEVELOPMENT AUTHORITY
MADRAS - 600 008.