




PLAN SHOWING THE PROPOSED CONSTRUCTION OF
 A RESIDENCE IN PLOT NO 14 & 15 ~~77/1/10~~ 77/1/10 OF
 ULLAGARAM VILLAGE, SAIDAPET TALUK,
 ULLAGARAM-PUZHUTHIVAKKAM TOWN PANGBAYAT.
 SCALE: FEET TO AN INCH (ONE CM TO A METRE)

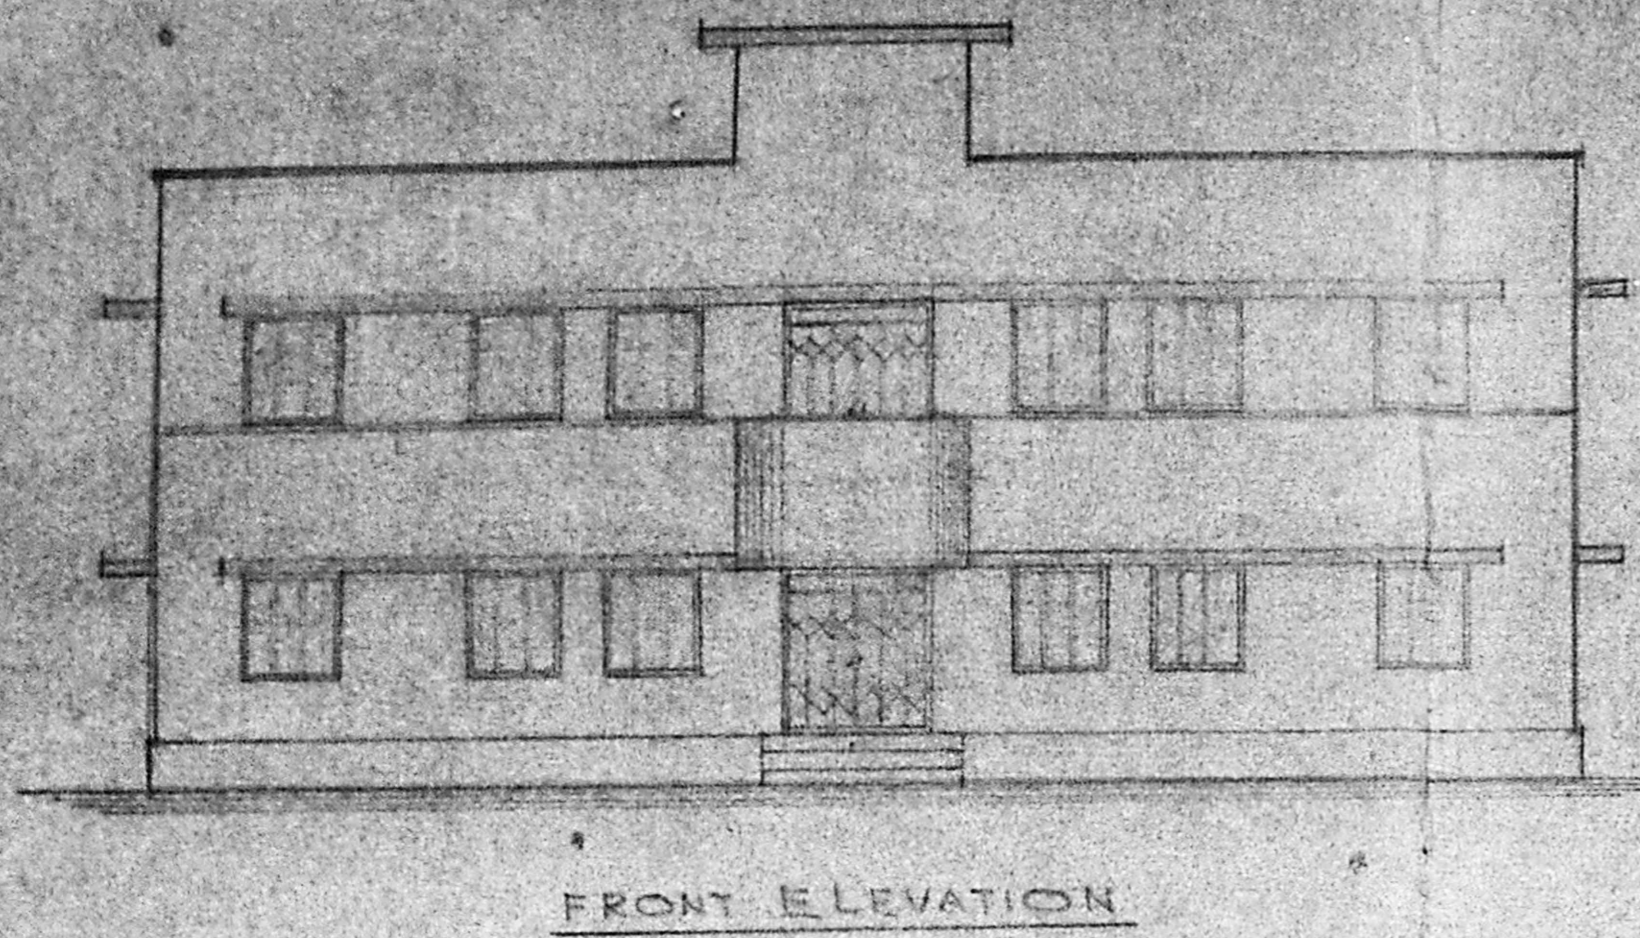


FRONT ELEVATION

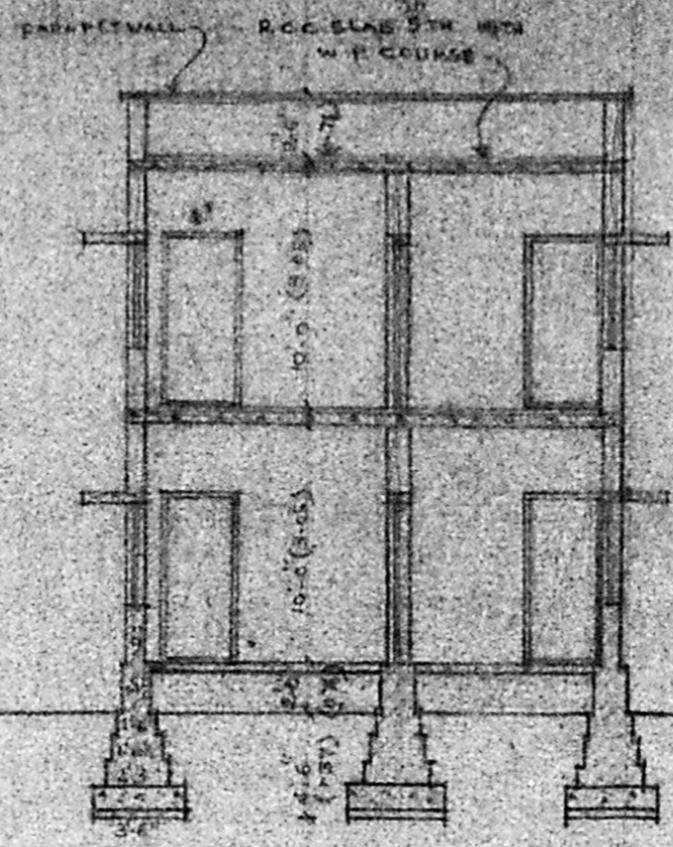


SECTION ON AA

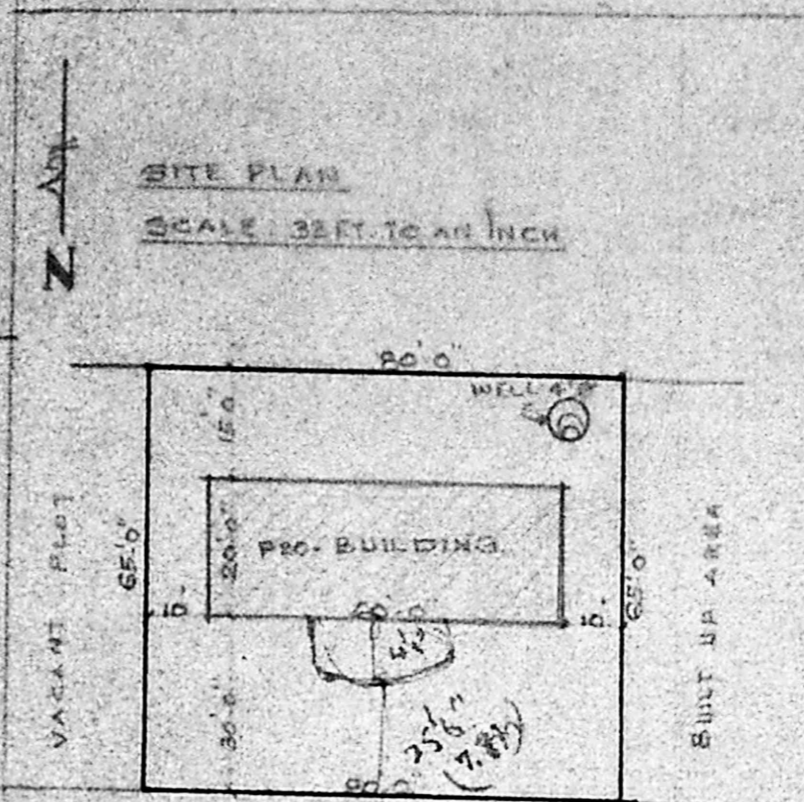


SITE PLAN
 SCALE: FEET TO AN INCH

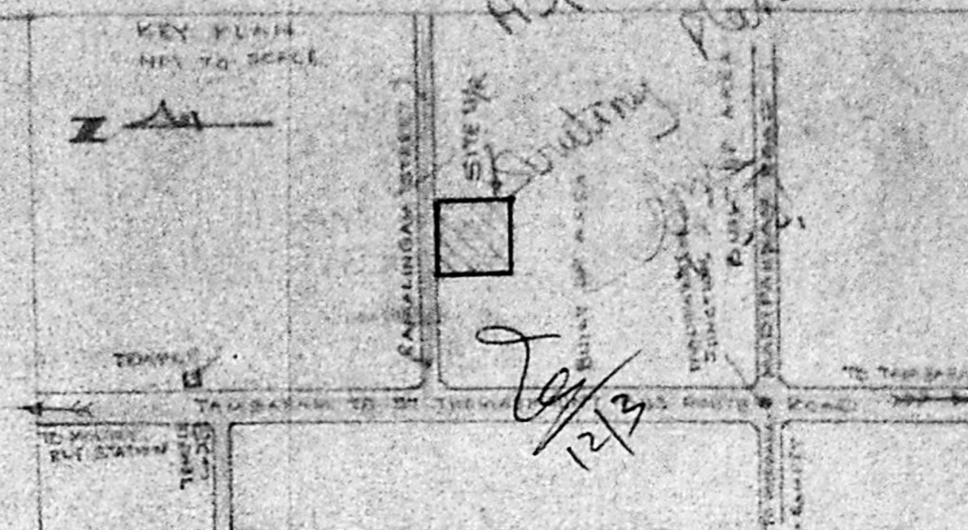


KEY PLAN
 NET TO SCALE

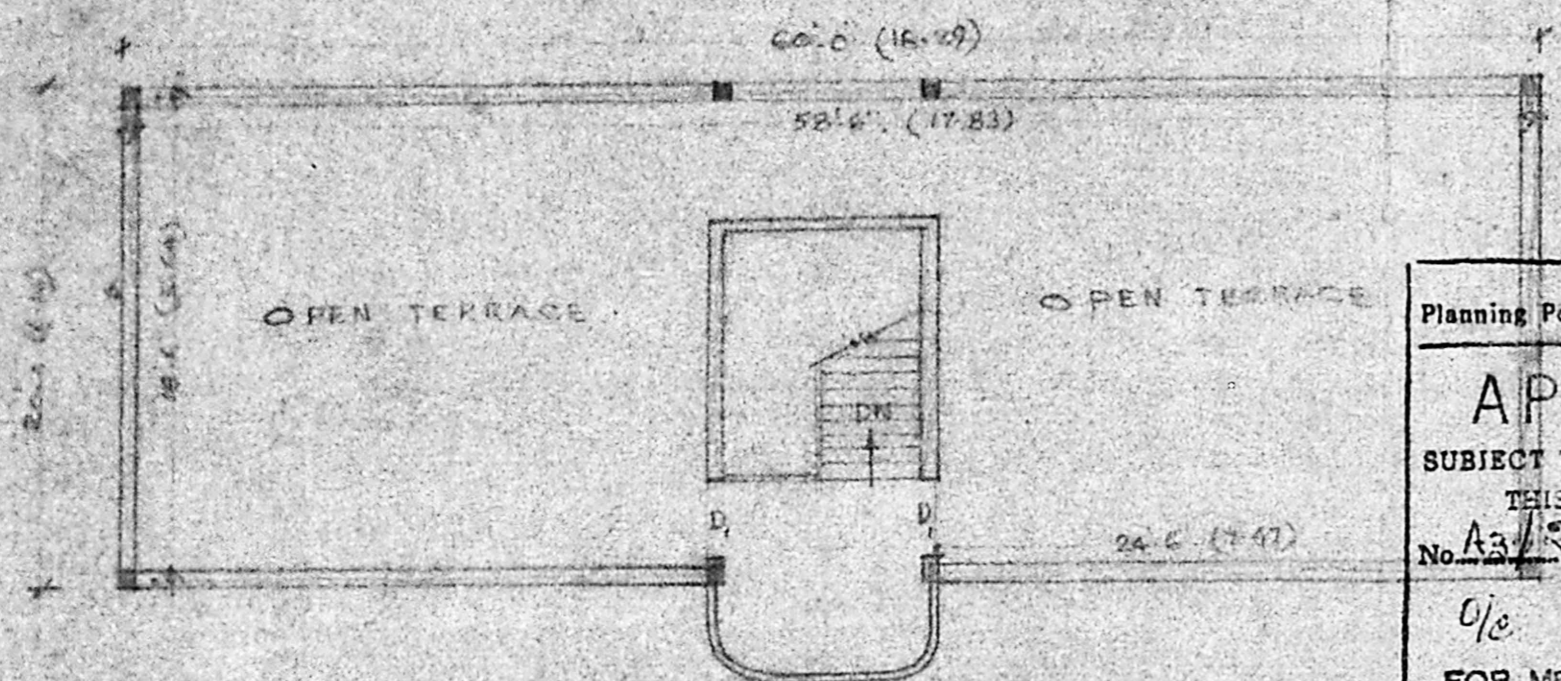

TERRACE FLOOR PLAN

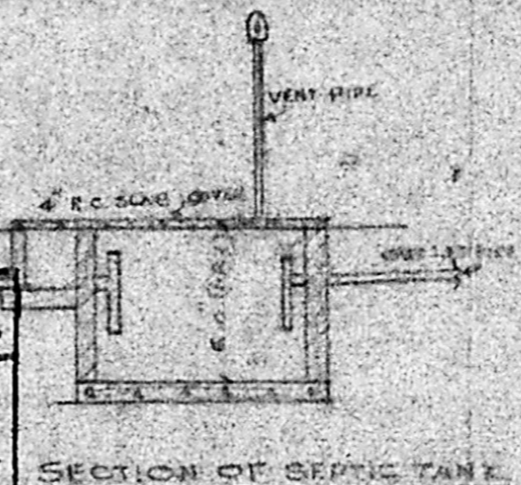


SECTION OF SEPTIC TANK

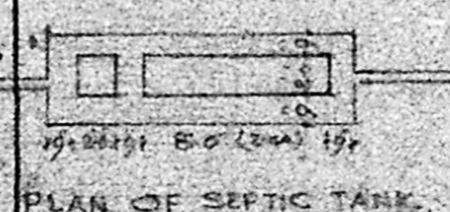


PLAN OF SEPTIC TANK


Planning Permit No. A/643/91
APPROVED
 SUBJECT TO THE CONDITIONS IN
 THIS OFFICE LETTER.
 No. A3/2511/91 Date 13-6-91
 o/c
 FOR MEMBER SECRETARY
 MADRAS METROPOLITAN
 DEVELOPMENT AUTHORITY
 MADRAS - 600 008.

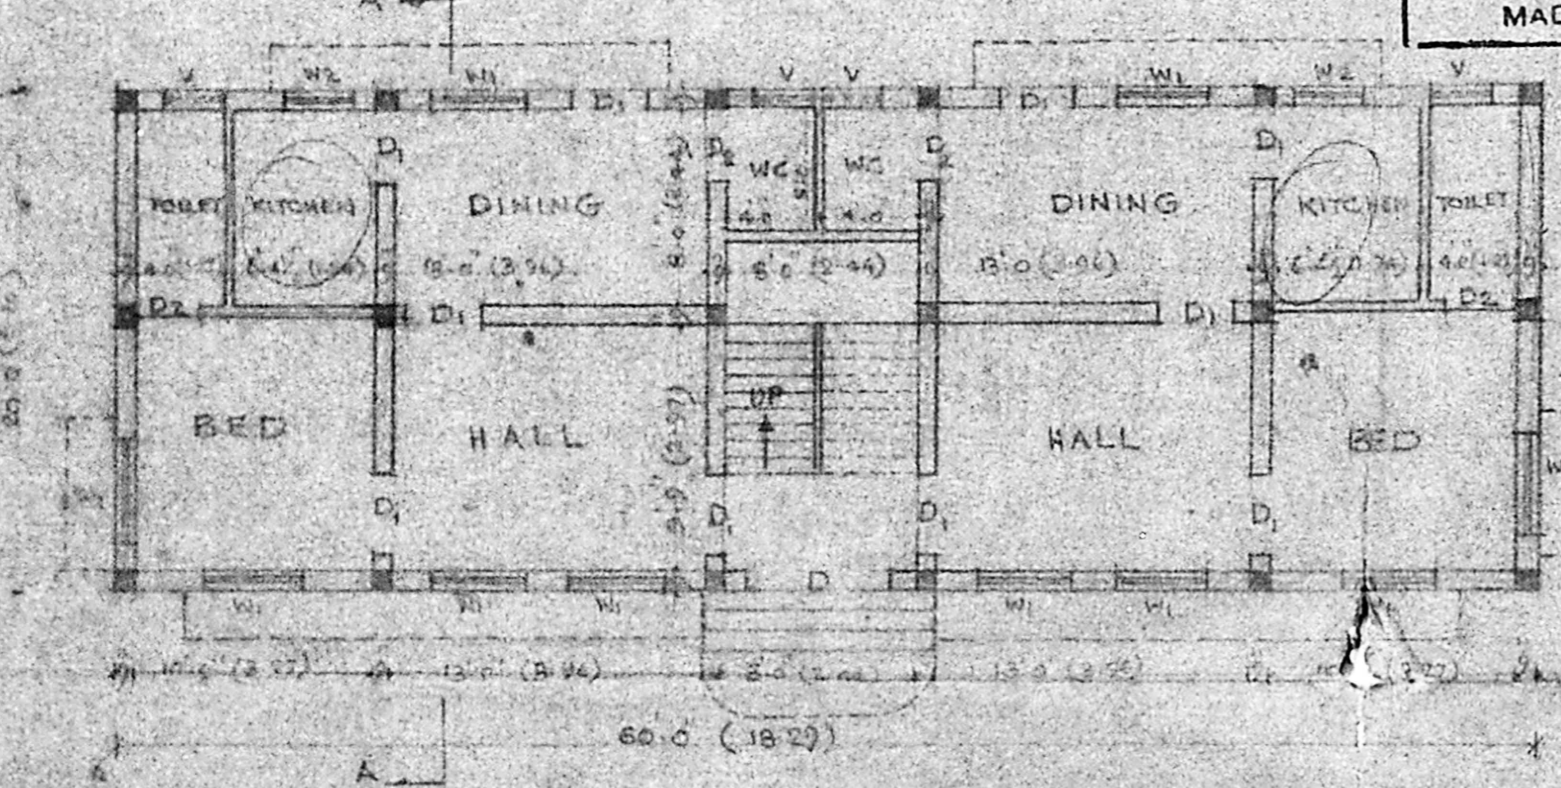


PLAN OF GROUND FLOOR

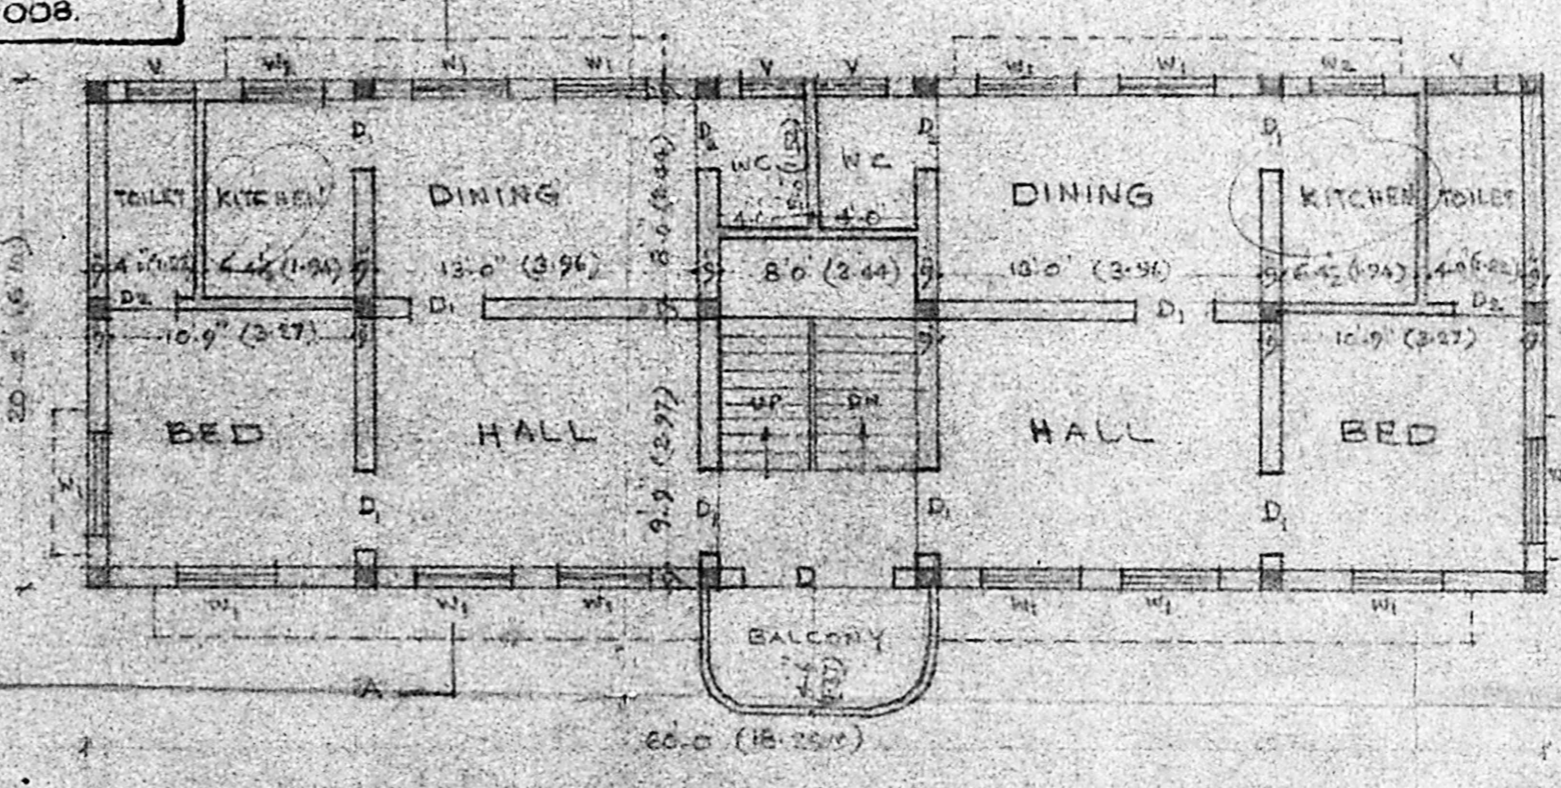

PLAN OF FIRST FLOOR

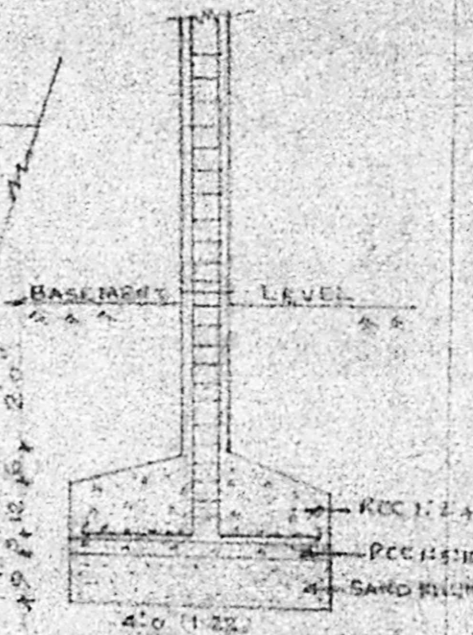

COLUMN DETAILS

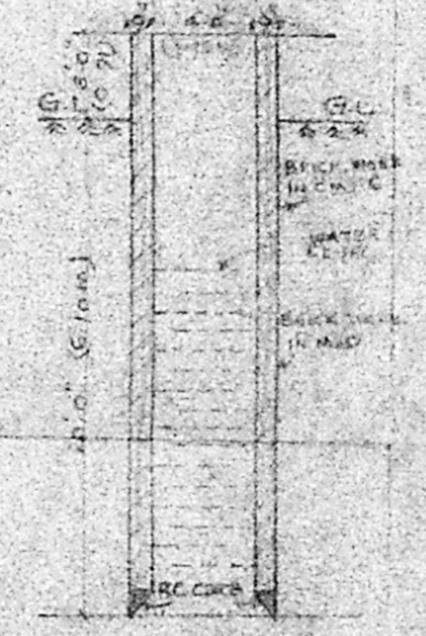

SECTION OF WELL

SPECIFICATION OF WORK

FOUNDATION WITH R.C.C. SLAB 5 CM THICK
 BRICK WORK FOR BASEMENT IN CM 1:4:8
 BRICK WORK FOR SUPERSTRUCTURE IN CM 1:3:6
 ROOFING WITH R.C.C. SLAB 5 CM THICK
 FLOORING WITH BRICK TILES IN CM 1:3:6
 PLASTERING FOR WALLS IN CM 1:3:6
 WEATHERING COURSE FOR ROOF TERRACE
 ALL R.C.C. WORKS IN CM 1:3:6

SCHEDULE OF JOINERY

D: COLLAPSABLE GATE (6' x 6') (183x183)
 D1: T.W. DOOR (3' x 7') (0.99x2.13)
 D2: C.W. DOOR (2' x 7') (0.61x2.13)
 W1: C.W. WINDOW (4' x 6') (1.22x1.83)
 W2: C.W. WINDOW (5' x 6') (1.52x1.83)
 V: VENTILATOR (3' x 2') (0.91x0.61)

REFERENCE

SITE BOUNDARY:

PROPOSED WORK:

EXISTING ROAD:

SITE AREA: 5200 SQ FT (483.68 SQ M)
 BUILT UP AREA: GROUND FLOOR: 112.36 SQ M
 FIRST FLOOR: 112.36 SQ M

S. Lakshmi Bai

OWNERS SIGNATURE

K. Venugopal
 K. VENUGOPAL
 A 67 (Rtd)

CONSULTING CIVIL ENGINEER
 LICENSE SURVEYOR CLASS I
 CORPORATION OF MADRAS

3, NEELAKANDAN STREET
 NUNGAMBAKKAM (LAKE AREA)
 MADRAS-600 034

LICENSED SURVEYOR

1320