

Plan Showing The Proposed Construction Of Residential Building In Plot No-14-At S.No.236/2 Madhavangalam Village Shivapuri Nagar Saidapet Taluk Chengai M.G.R. District

SCALE - 1CM=100CMS & 1CM=200CMS DRG.No.915

JOINERY:-

D	DOOR	3'-3" x 7'-0"	99 x 210
D ₁	- DO -	3'-0" x 7'-0"	91 x 210
D ₂	- DO -	2'-6" x 6'-6"	76 x 198
W	WINDOW	5'-0" x 4'-6"	152 x 137
W ₁	- DO -	4'-6" x 4'-6"	137 x 137
V	VENTILATOR	2'-9" x 2'-3"	84 x 69

Prepared By: Phone: 404757
Branch At:

GOWRI ENTERPRISES
SURVEYORS & DESIGNERS
Building Plans, Estimates, Ammorua Printing
29/7, CHITLAPAKKAM MAIN ROAD
CHITLAPAKKAM, MADRAS-600 064.

GANASH COMPLEX
PHONE 404048 (UPSTAR)
27/9 CHITLAPAKKAM MAIN ROAD [NEAR VARADHARAJA THEATRE]
CHITLAPAKKAM MADRAS - 600 064.

COLOUR INDEX	STAIR CASE:
PROPOSED SHOWN IN [Pattern]	RISE = 0'-7"
BOUNDARY SHOWN IN [Pattern]	TREAD = 0'-10"
ROAD SHOWN IN [Pattern]	WIDTH = 2'-9"

PLOT AREA	2375.0 SQ.FT	220.72 SQ.M
PLINTH AREA	541.0 SQ.FT	50.28 SQ.M

[Signature]
O. Pannoor Selvam,
D.C.E. (A.M.I.E.)
LICENCED SURVEYOR
TAMBARAM MUNICIPALITY
5/132, MANI MEGALAI STREET,
OTTERI EXTN VANDALUR
MADRAS-600 048.

LICENCED SURVEYOR

[Signature]
G. Sasidharan Nair
OWNER: M.Y.G. SASIDARAN NAIR


Planning Permit No. A/1237/92

APPROVED
Elevation


SUBJECT TO THE CONDITIONS IN THIS OFFICE LETTER.

No. A3/25309/91 - 892

FOR MEMBER SECRETARY
MADRAS METROPOLITAN
DEVELOPMENT AUTHORITY
MADRAS - 600 008.

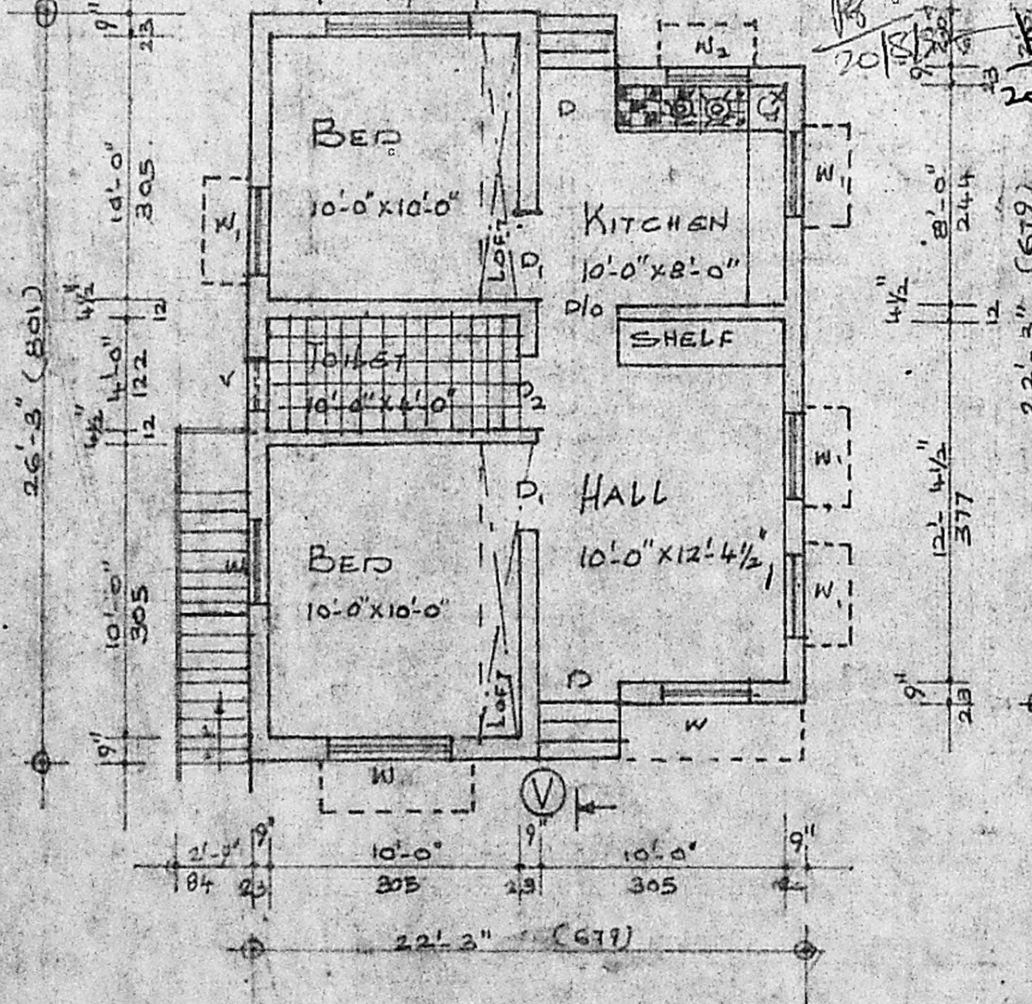


Plan

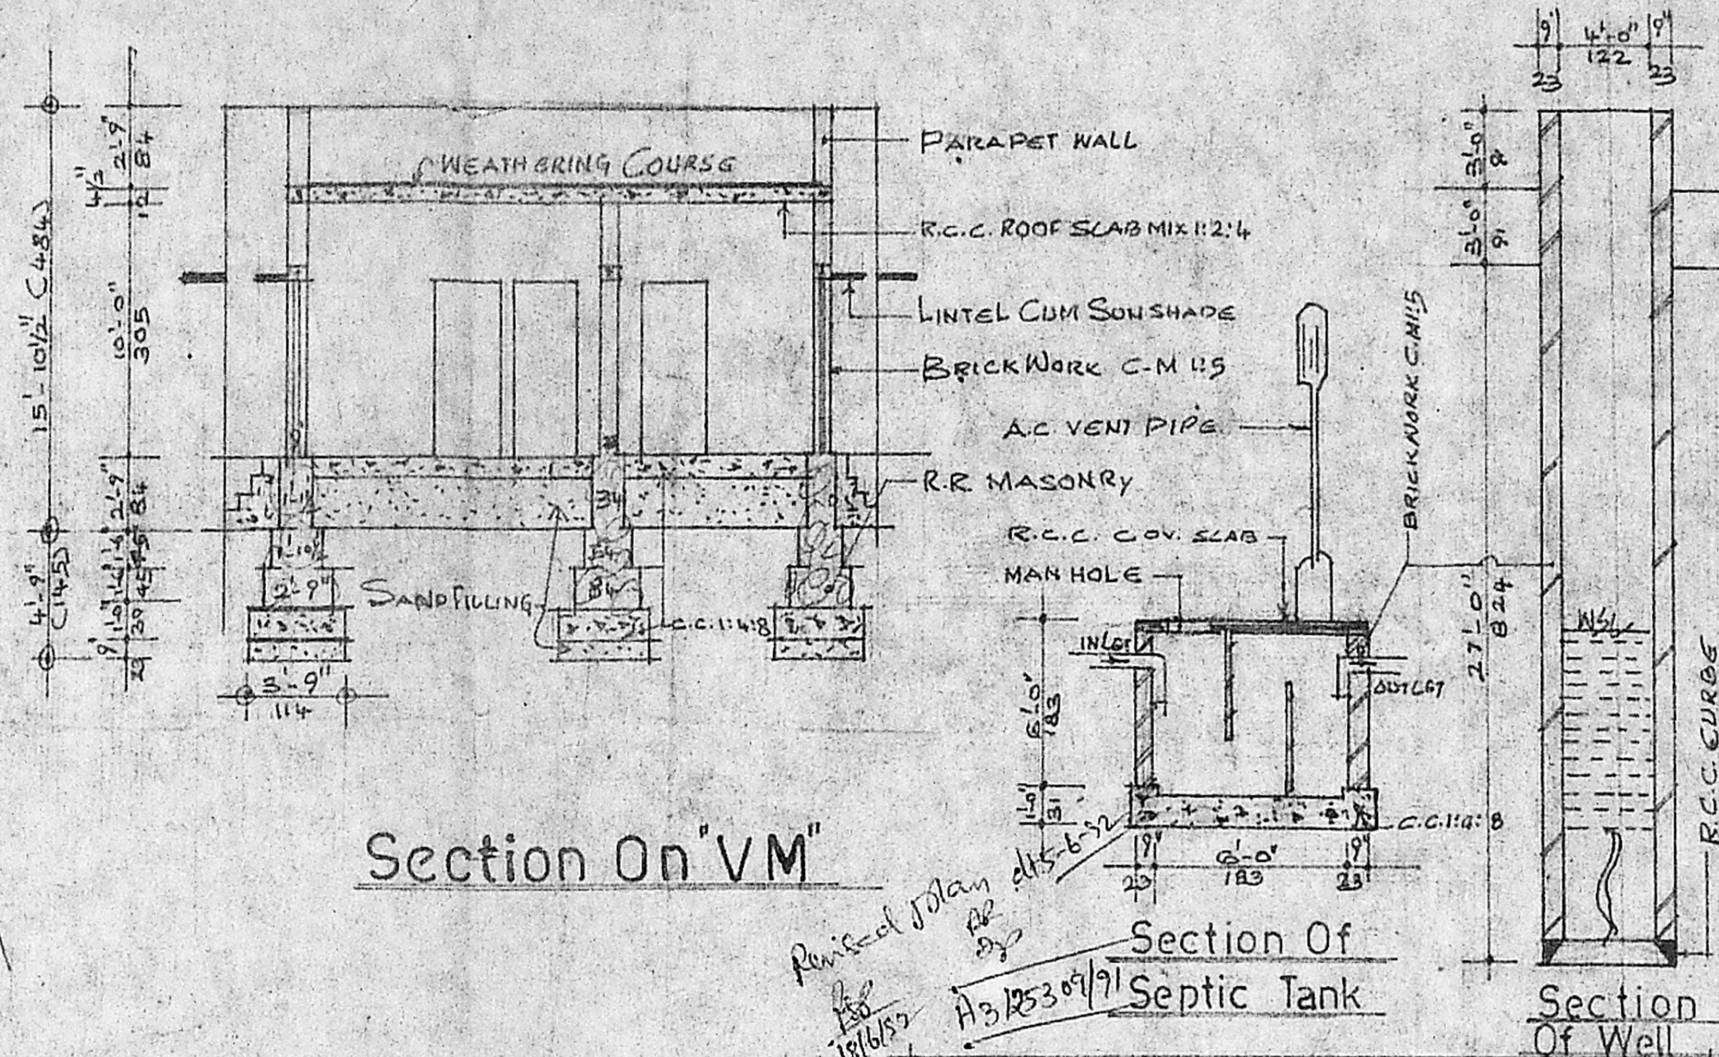

Section On "VM"

Section Of Septic Tank

Section Of Well

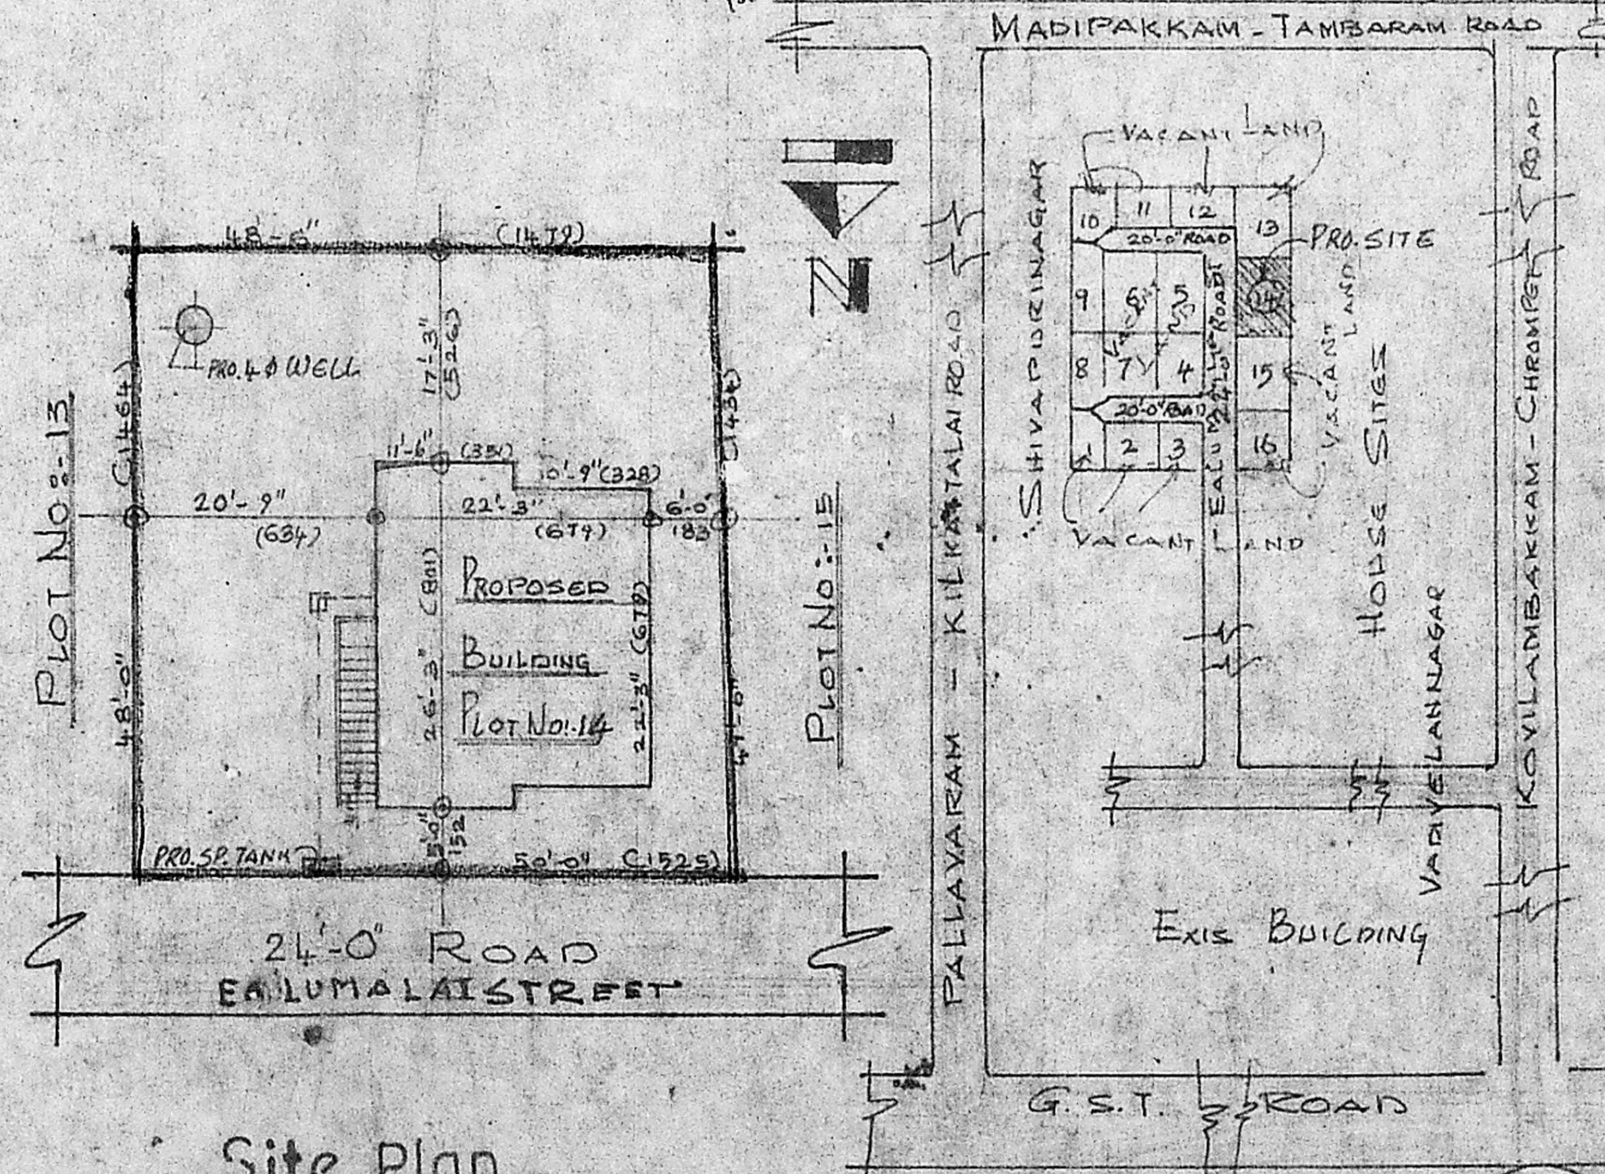

Site Plan

SCALE 1CM:200CMS

Key Plan

NOT TO SCALE

