



ELEVATION
43'9" (13.34)

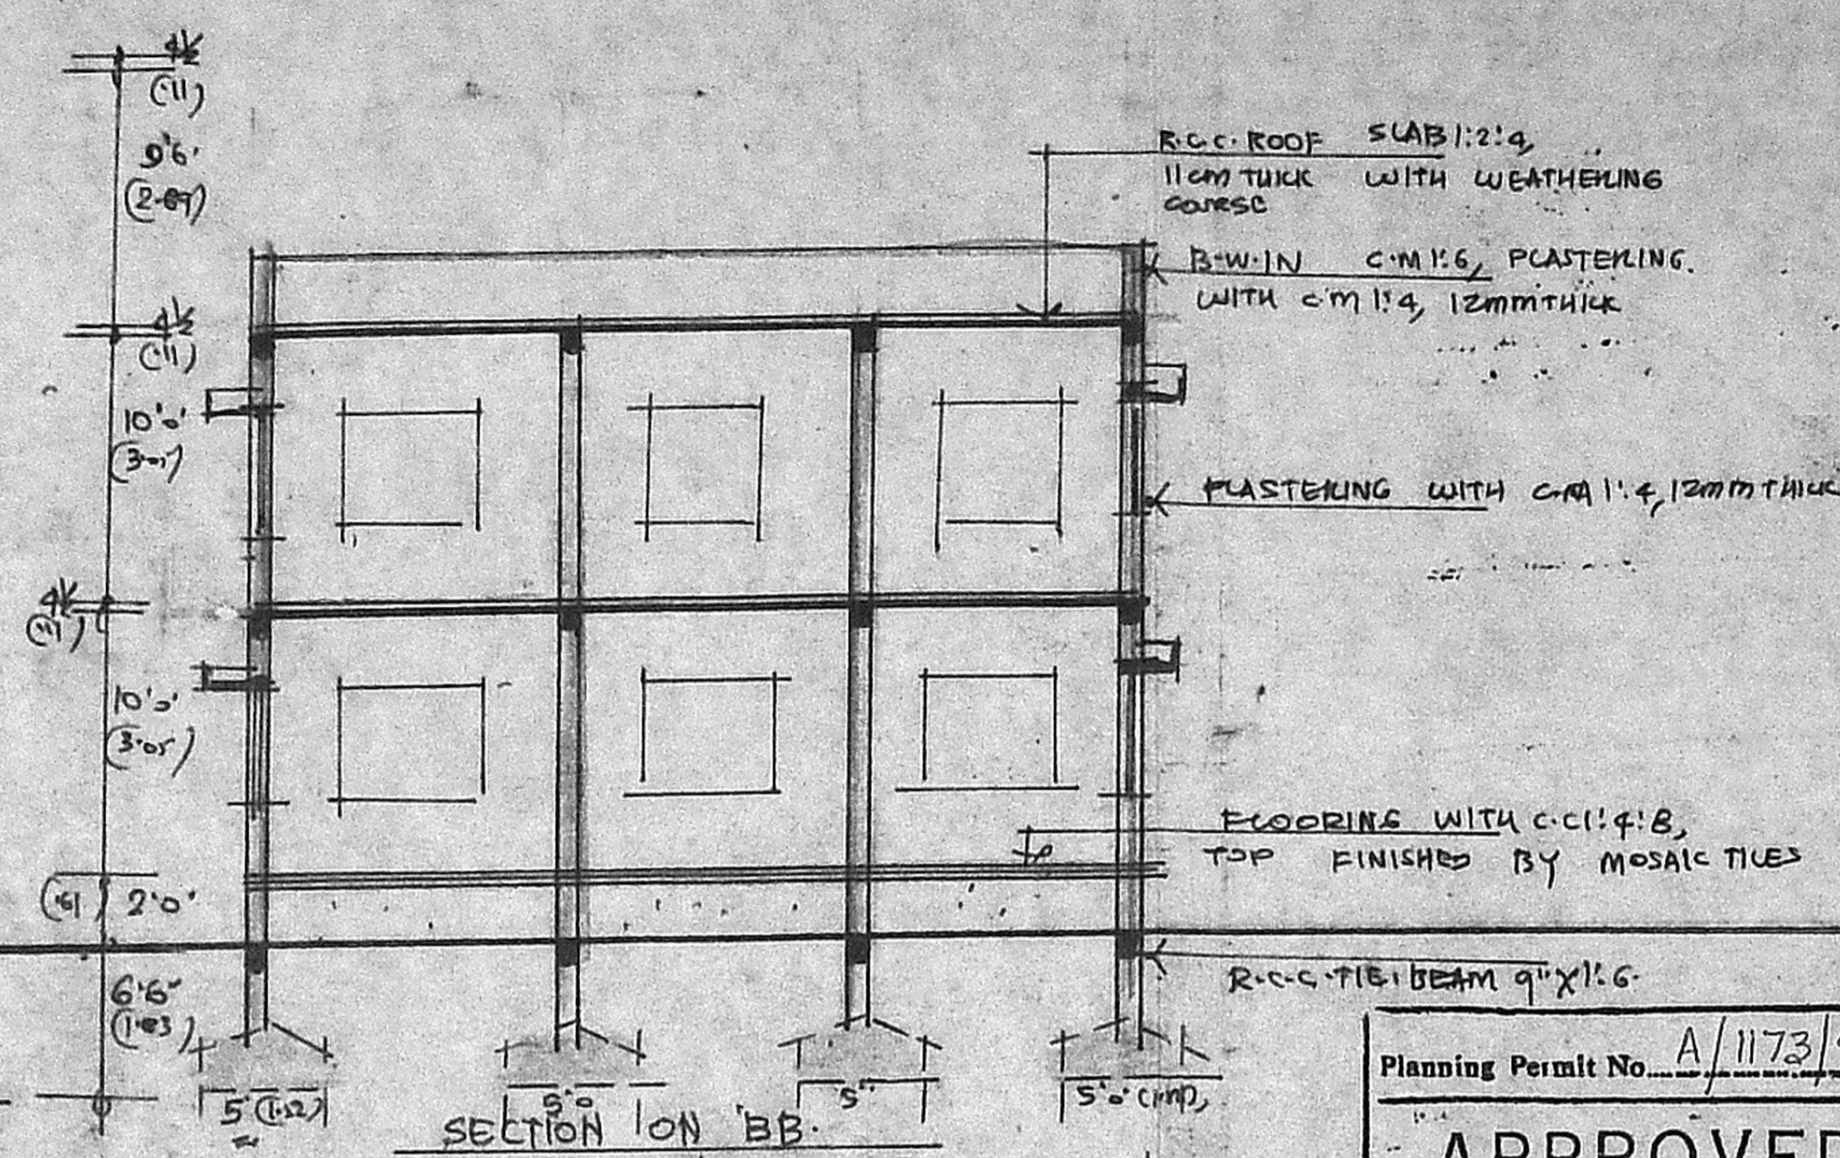


SECTION ON BB

MMDA (A/PP No. /
C.No. 42/6586/91
Asst. Received plan dt. 5-8-91
Scrutiny 13/8/91
PART I
PART II
A.P. 20/1/98 D.P.

Planning Permit No. A/1173/91
APPROVED
SUBJECT TO THE CONDITIONS IN
THIS OFFICE LETTER.
No. 42/6586/91 Date 21-9-91
FOR MEMBER SECRETARY
MADRAS METROPOLITAN
DEVELOPMENT AUTHORITY
MADRAS 600 008

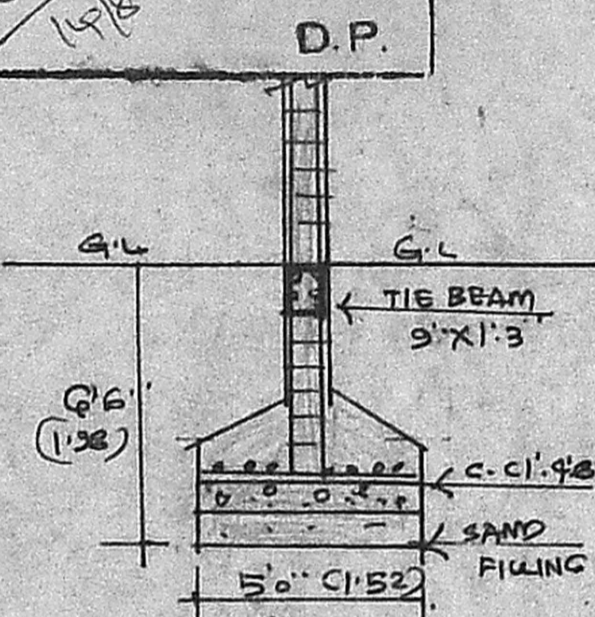


DETAILS OF COLUMN FOUNDATION
SCALE 1:4" (1:100)

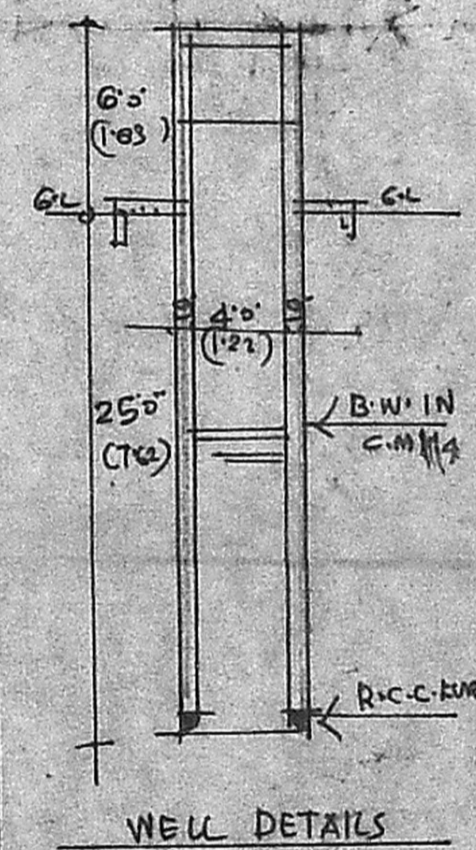

WELL DETAILS

PLAN SHOWING THE PROPOSED
CONSTRUCTION OF A DWELLING
HOUSE AT PLOT No 43,
ANNA NEDUM PATHAI, S.No 88,
BLOCK No 10 OF PULIYUR VILAGE
DIVISION No 77, MADRAS-94

SCALE 1/8" (1:100)

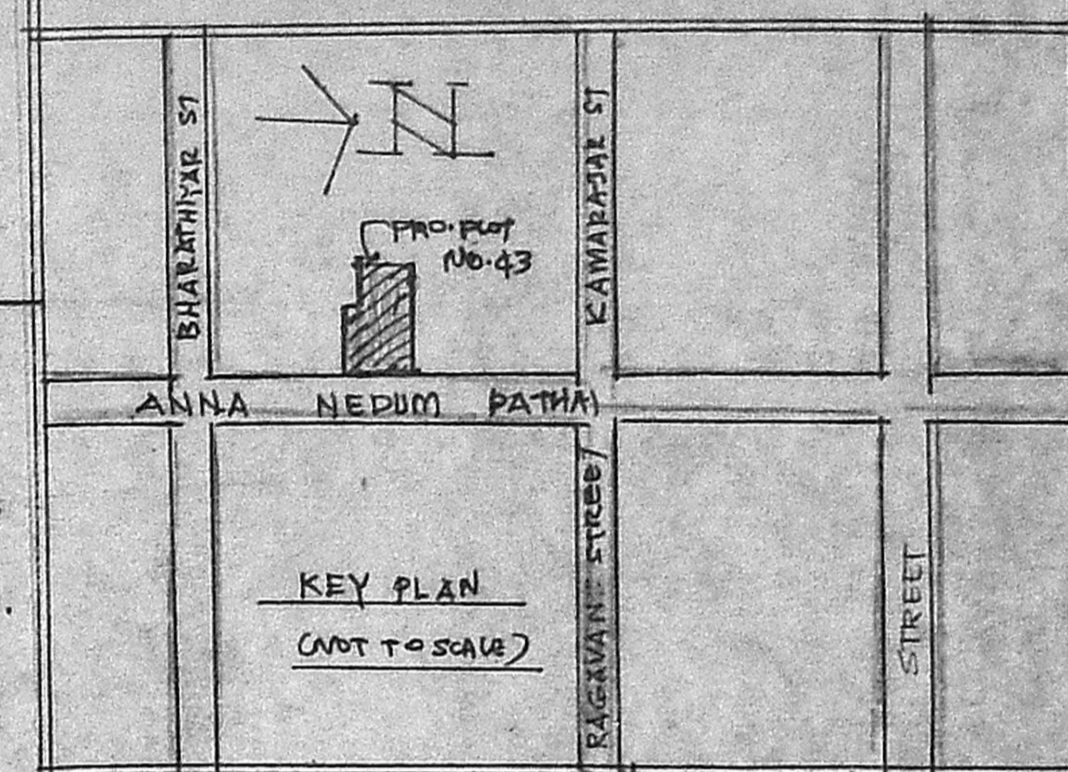

KEY PLAN
(NOT TO SCALE)

AREA	SQ. FT	SQ. MT
PLOT AREA	3919-00	364-00
G FLOOR AREA	2173-00	202-00
F FLOOR AREA	2173-00	202-00
HEAD ROOM AREA	187-00	17-00
TOTAL AREA	4532-00	421-00
PLOT COVERAGE	56%	-
FLOOR AREA RATIO	1.17	-



JOINERY	FT	MT
D. DOOR	3'3" X 7'0"	1.05 X 2.13
D1. DOOR	3'0" X 7'0"	0.91 X 2.13
D2. DOOR	2'6" X 7'0"	0.76 X 2.13
W1. WINDOW	2'5" X 4'6"	0.76 X 1.37
W1. WINDOW	5'0" X 4'6"	1.52 X 1.37
W2. WINDOW	6'0" X 4'6"	1.83 X 1.37
V. VENTILATOR	3'0" X 3'0"	0.91 X 0.91
F/W. FRENCH WINDOW	5'9" X 7'0"	1.75 X 2.13

NOTE
ROADS
PROPOSAL
BOUNDARY

OWNER
Jayaram

LICENSED SURVEYOR
Ummath


V. SEINIVASALU, L.C.E.,
REGD. NO. 270,
CLASS I LICENSED SURVEYOR
CORPORATION OF MADRAS,
NO. 60, VALLUVAR ROAD,
ARUMBAKKAM, MADRAS. 106.

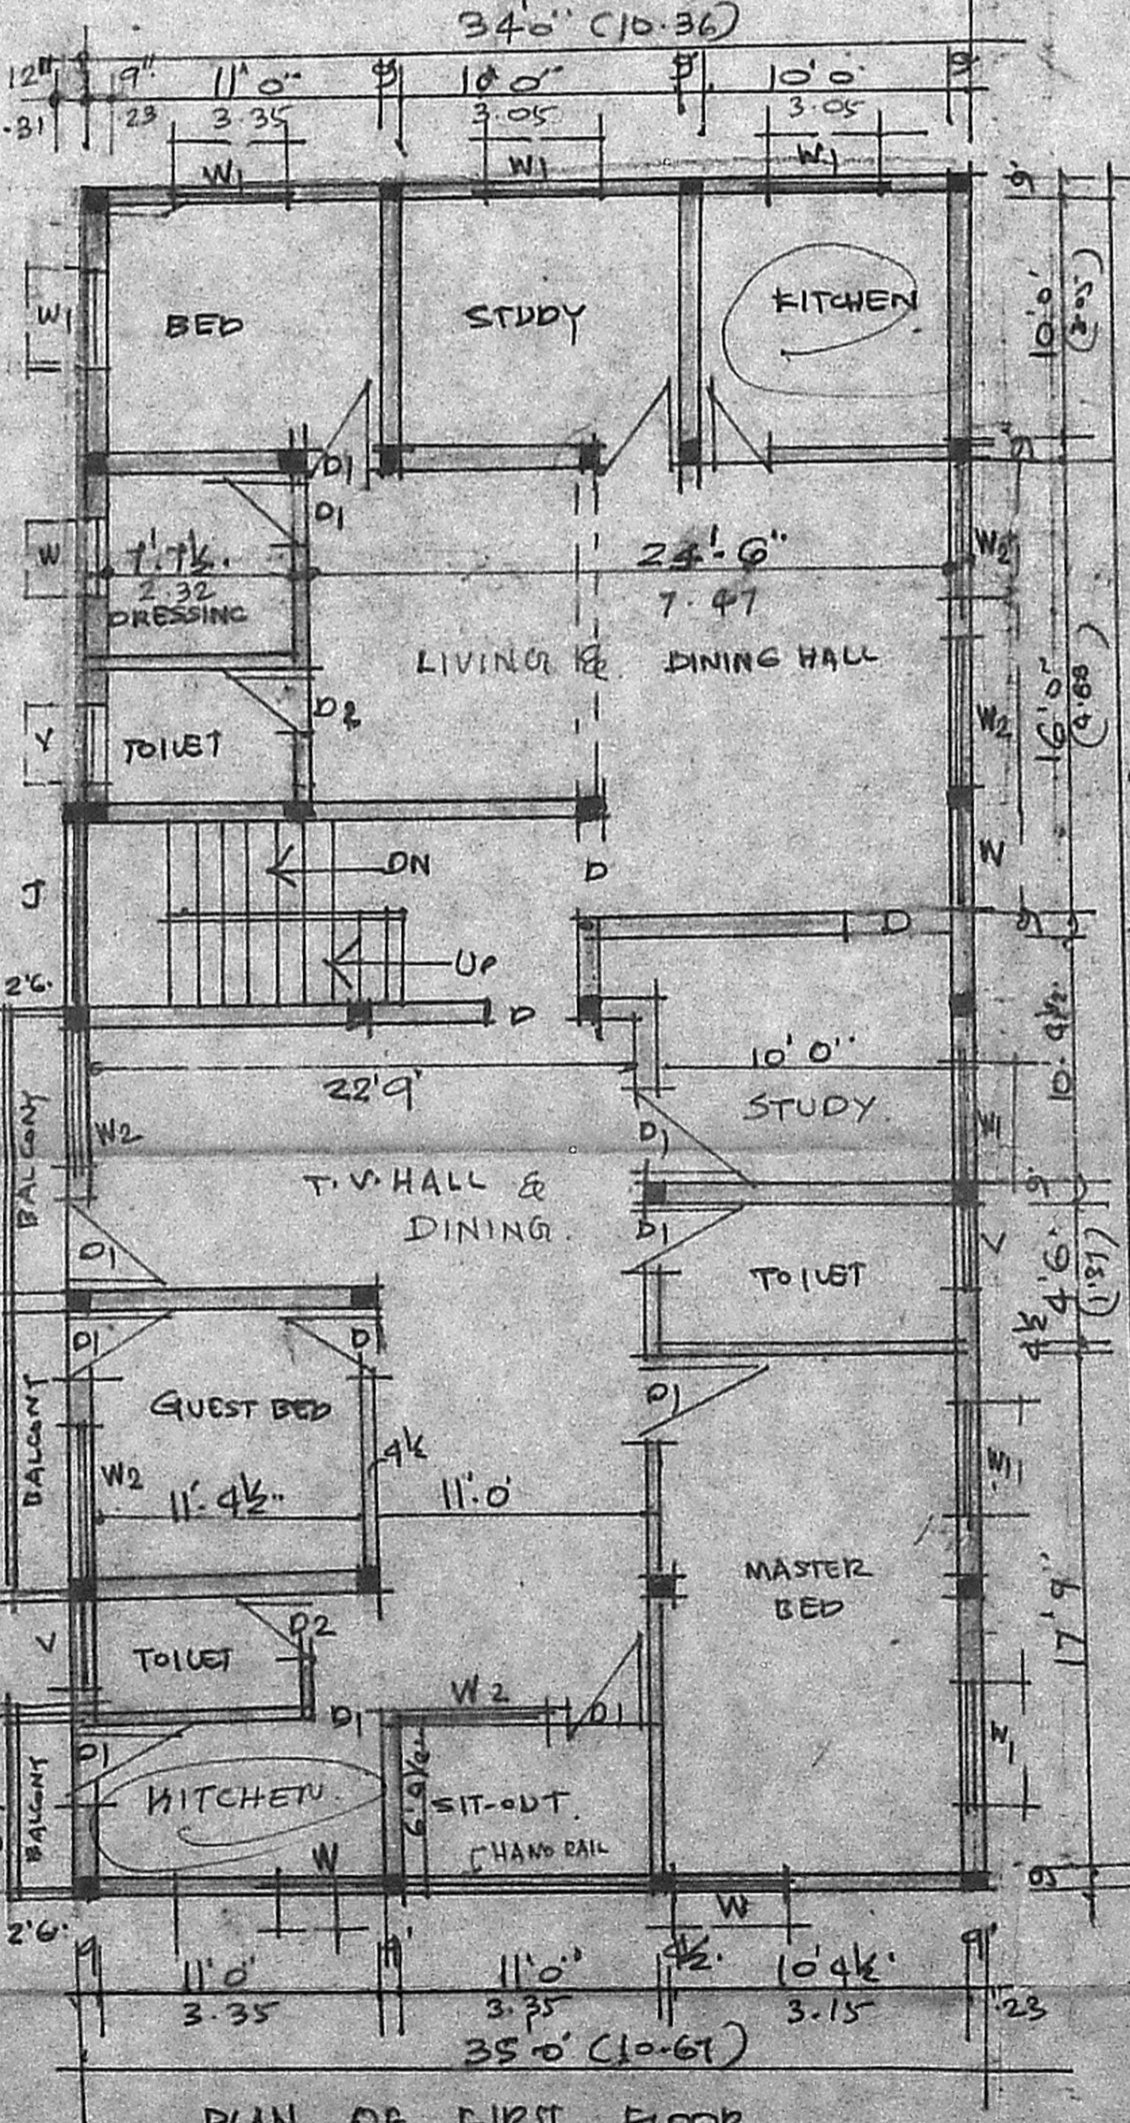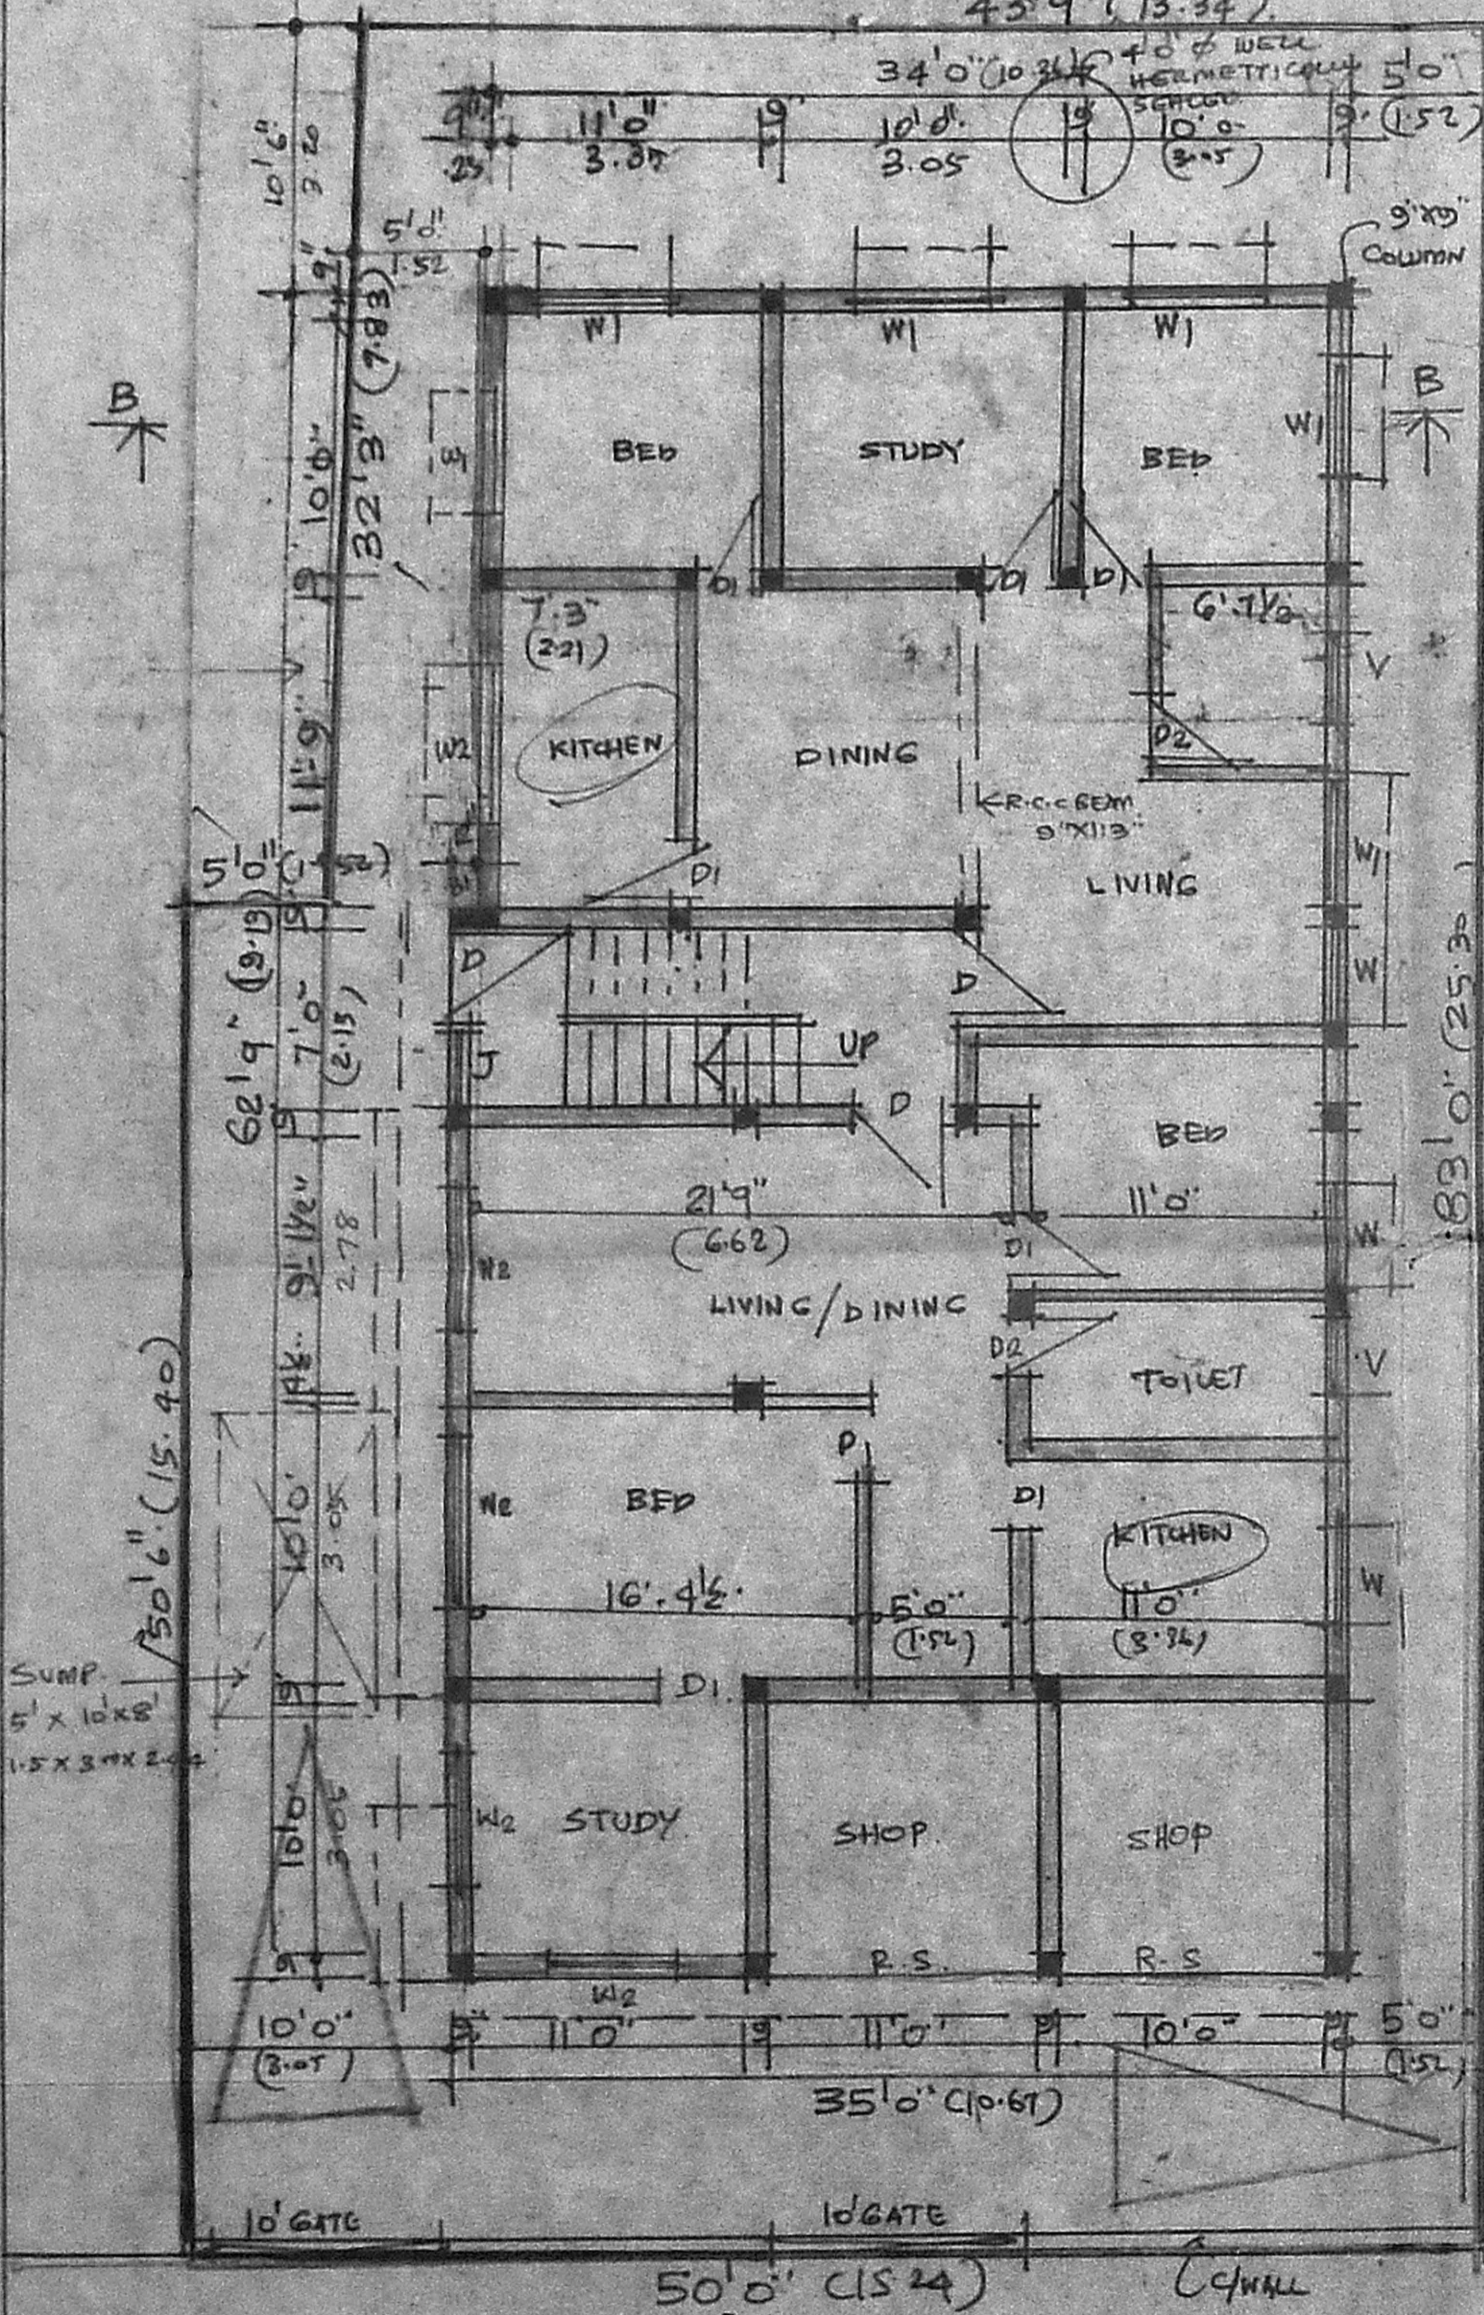

PLAN OF FIRST FLOOR

PLAN OF TERRACE FLOOR

GF 39'6" x 35'0" = 201.37 sq. ft.
23'3" x 24'0" = 208.32 sq. ft.
FF + 27'9" x 26'0" = 208.32 sq. ft.
410.19

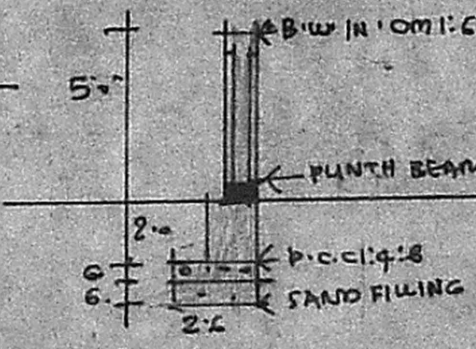

DETAILS OF COMPOUND WALL

SITE PLAN CUM GROUND FLOOR PLAN

ANNA NEDUM PATHAI (40' WIDE)

85D-2

OTK 007