



# PLAN SHOWING PROPOSED RESIDENTIAL FLATS AT PLOT No 81 OLD DOOR No 15

74, NEW AVADI ROAD  
MADRAS 10 RS No 91 to 94 & 96  
NEW RS No 91/107


MMDA B/PP No. 1  
C.No. B.L. 1116/21  
B.C.C. PROVISIONS IN C.C. 113/2  
BASIC UNIT PART FORM STRUCTURE &  
PARAPET WALL 1116/21  
R.C.C. WOOD BONDAGE AND SLAB  
IN C.C. 113/2  
PLASTER (A.M.) WALLS CM 1:2  
CEILING PLASTERING 1:3 U.M.  
FLOORING IN MOSAIC TILES OVER  
R.C.C. S.L.B.  
ALL WOOD WORKS IN TEAK WOOD  
TWO COATS OF ENAMEL PAINT ONE  
COAT OF TRIMMER  
WEATHERING COURSE IN CM WITH  
TWO COURSE OF FLAT TILES WITHIN  
TANK WALLS IN CM 1:2

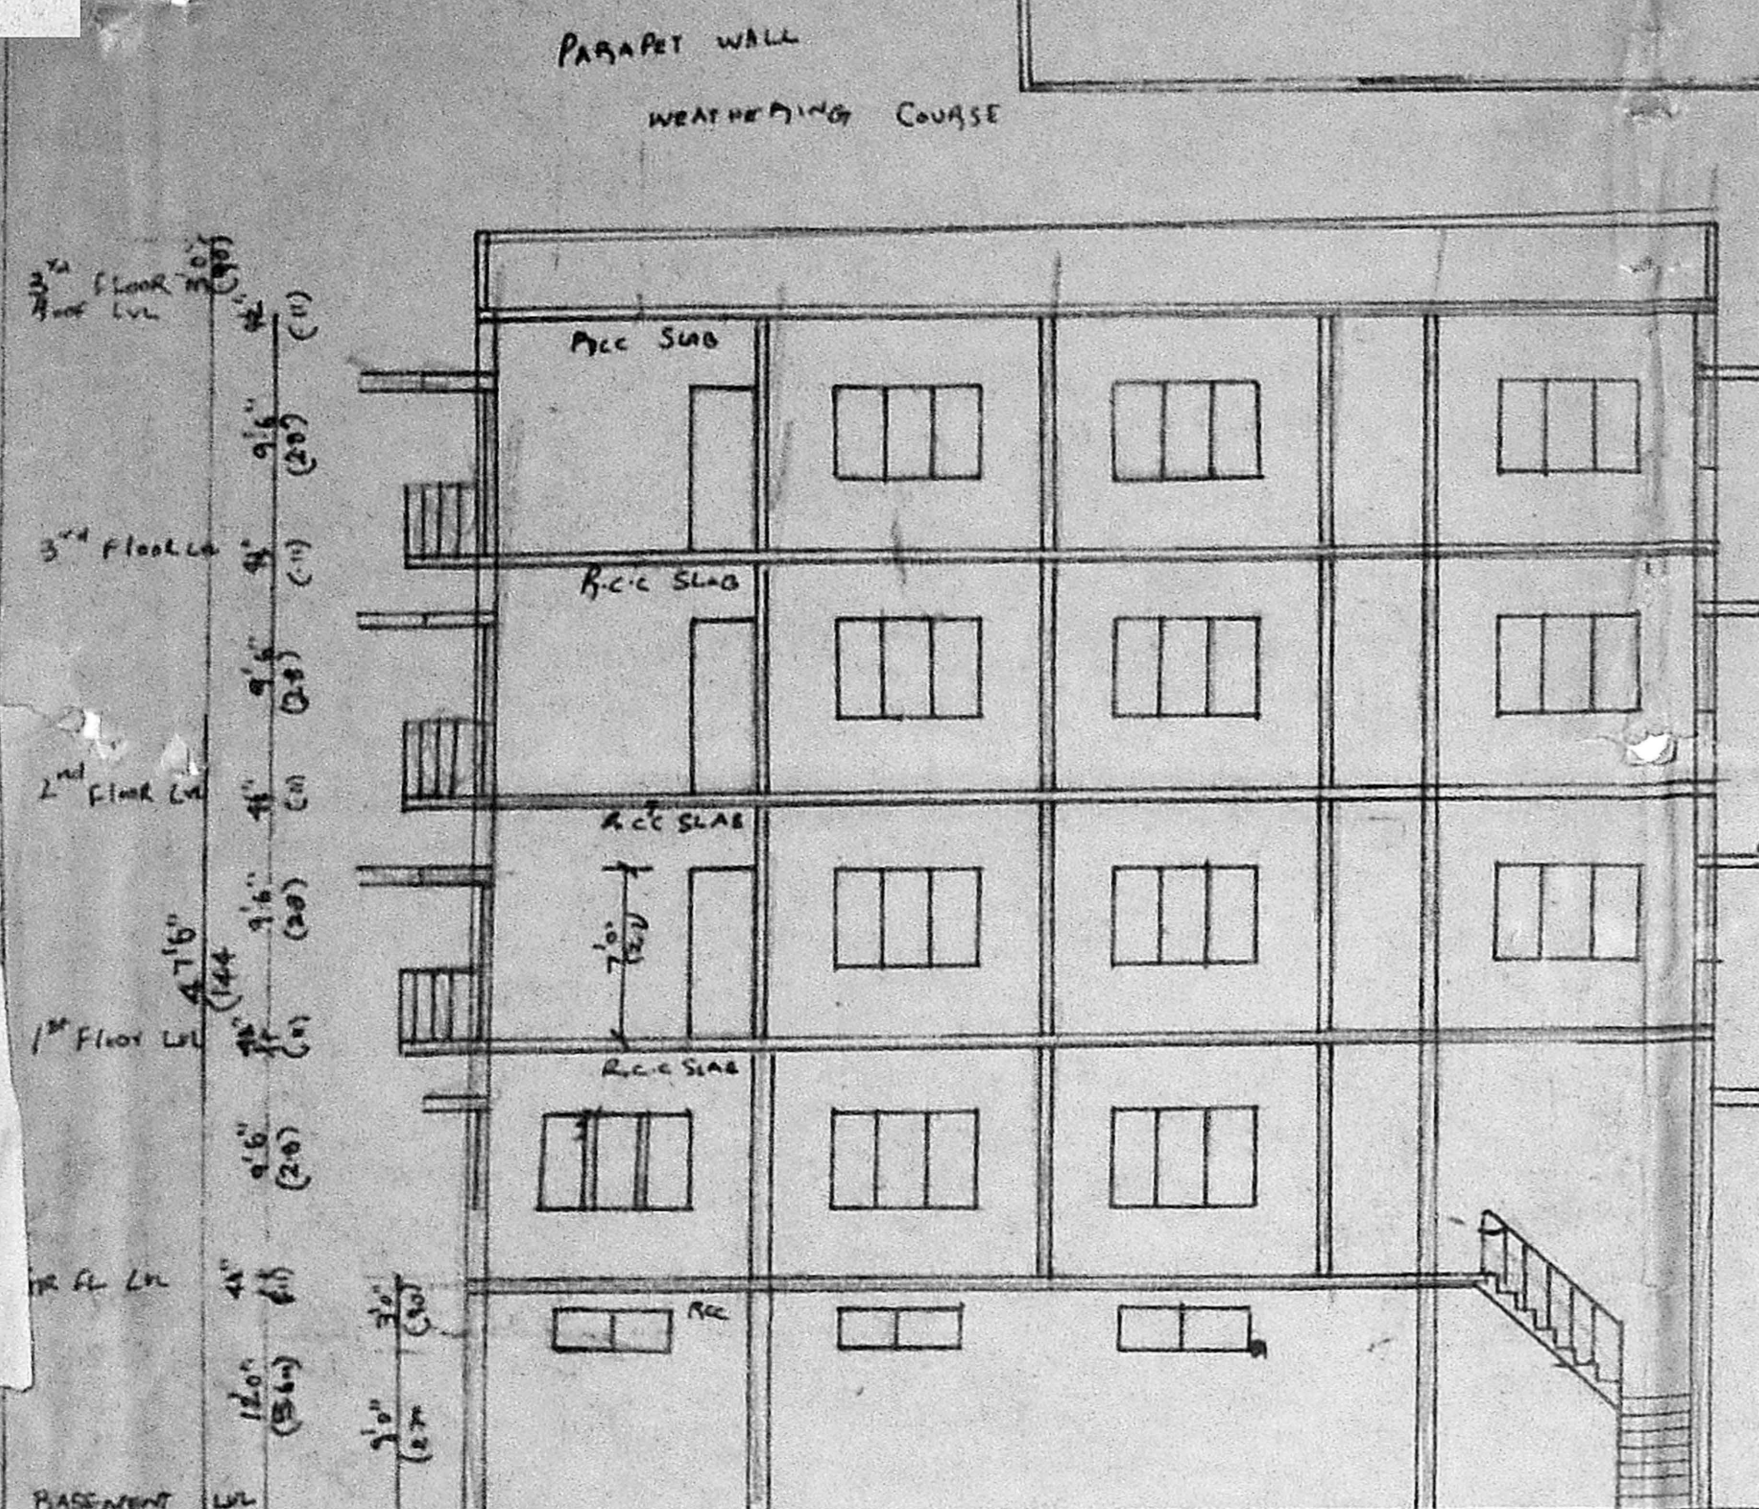


SECTION ON A-A

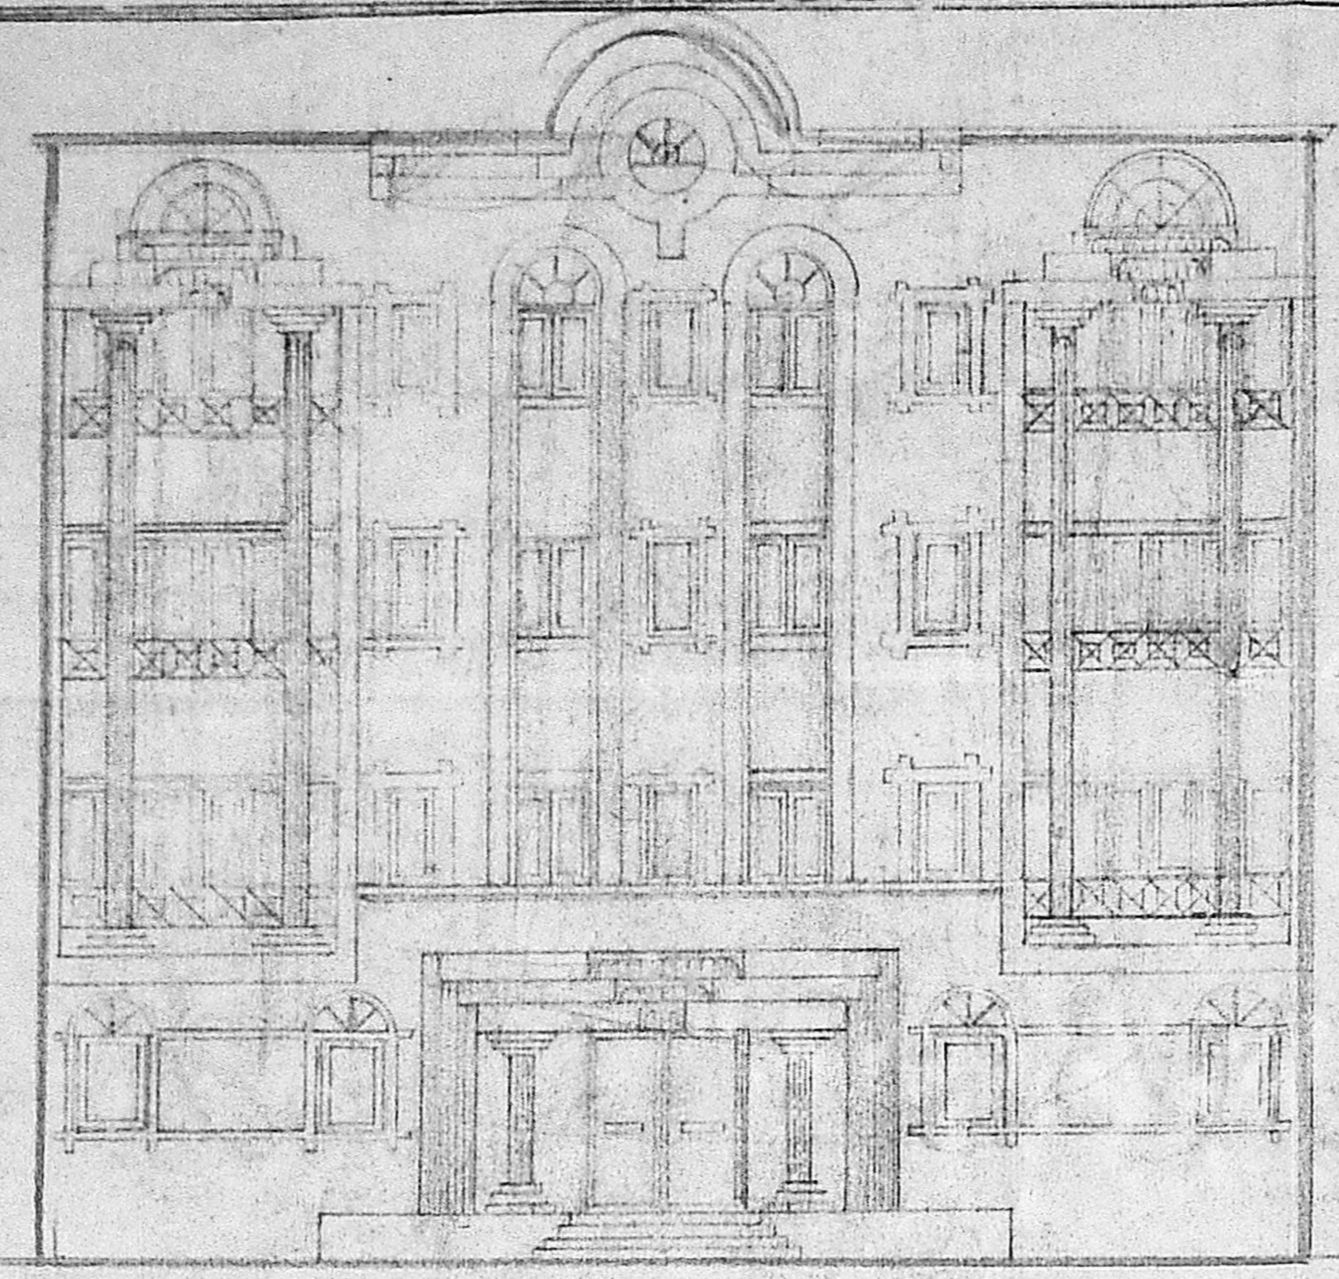


FRONT ELEVATION

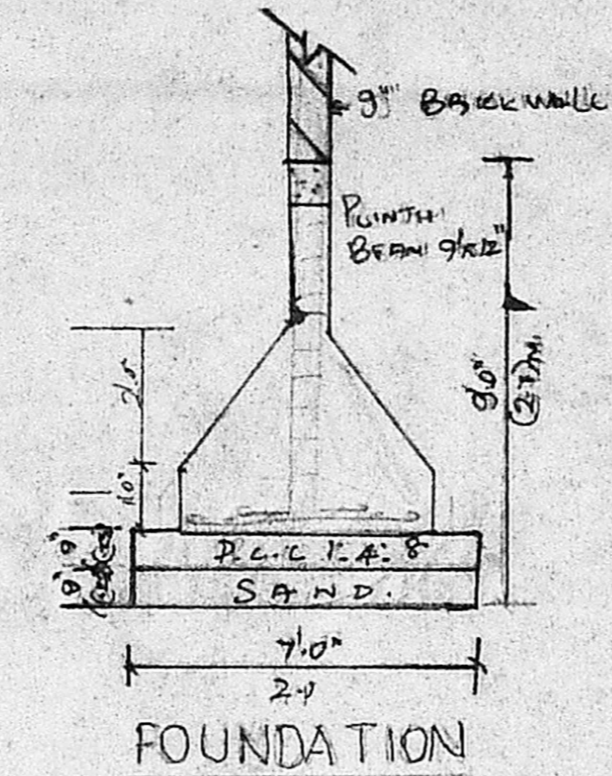


FOUNDATION

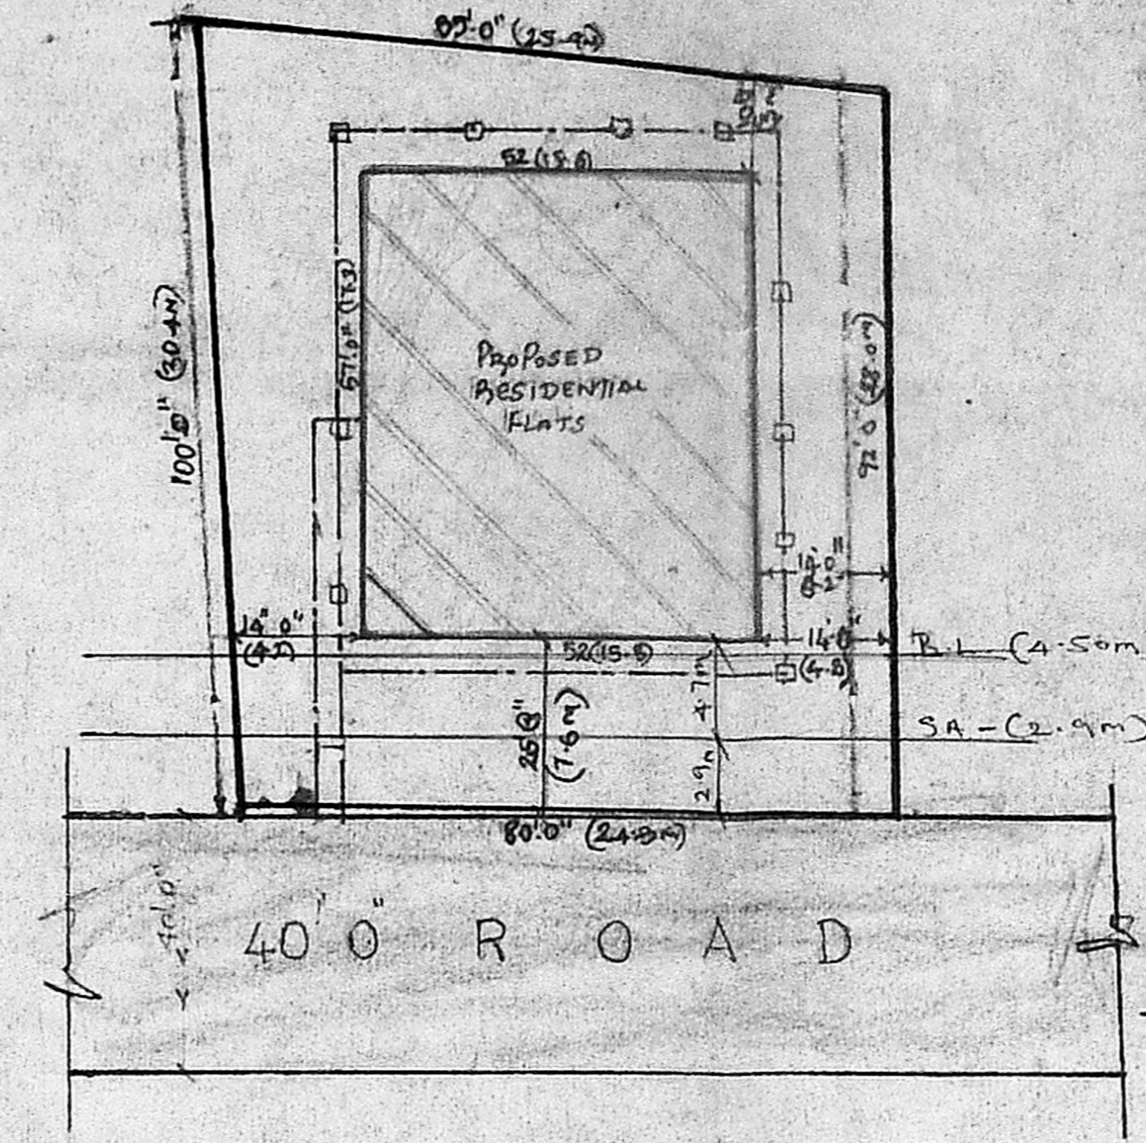


SITE PLAN

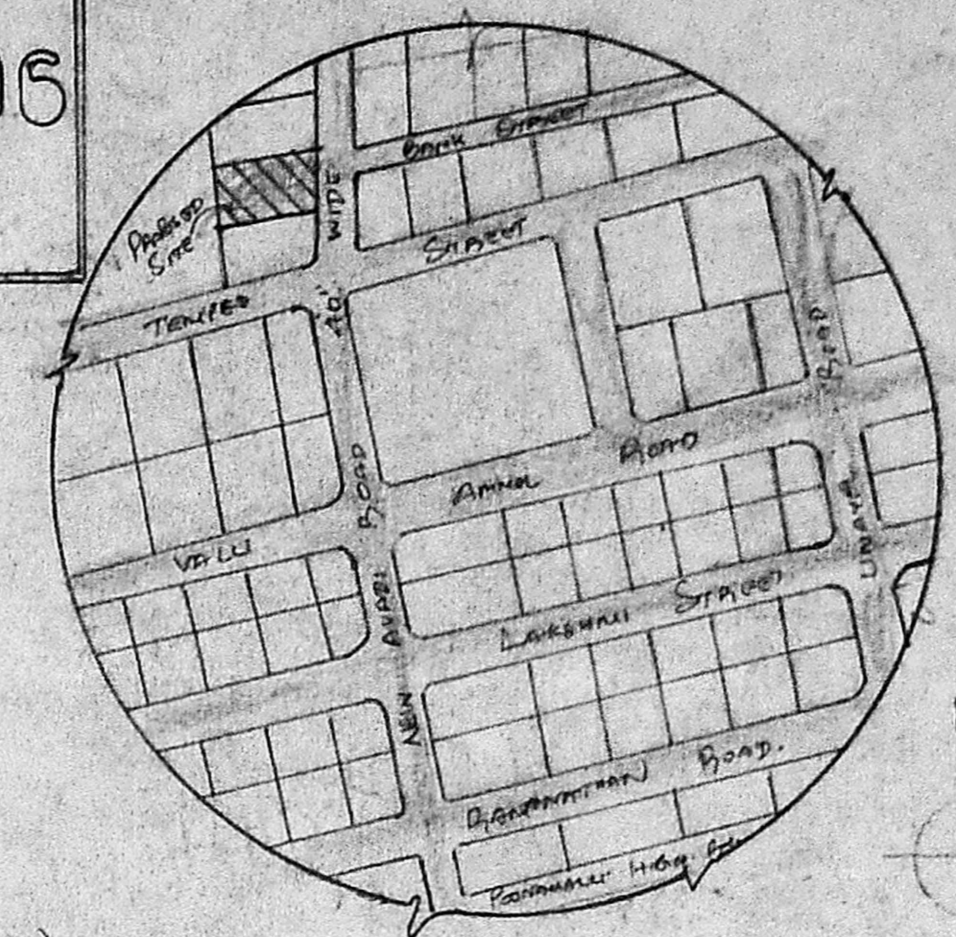

TOPO PLAN (Not to Scale)

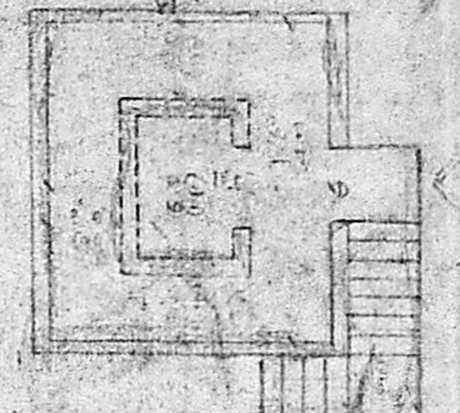


LIFT MACHINE ROOM

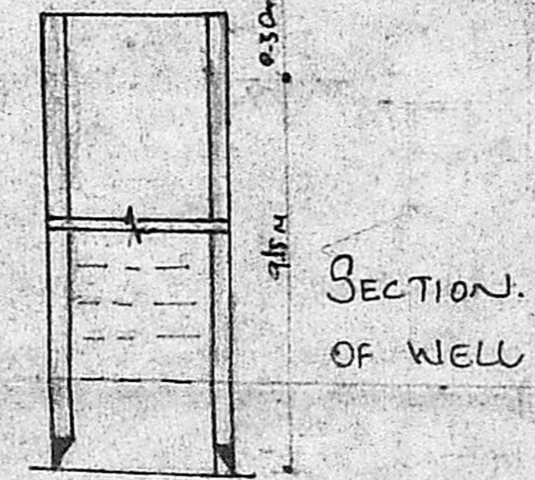


SECTION OF WELL


B/10732/32/92 & 20/1/52  
Planning Permit No. 20/1/52  
**APPROVED**  
SUBJECT TO THE CONDITIONS IN THIS OFFICE LETTER.  
Dated 20/1/52  
FOR MEMBER SECRETARY  
MADRAS METROPOLITAN  
DEVELOPMENT AUTHORITY  
MADRAS-600 008.

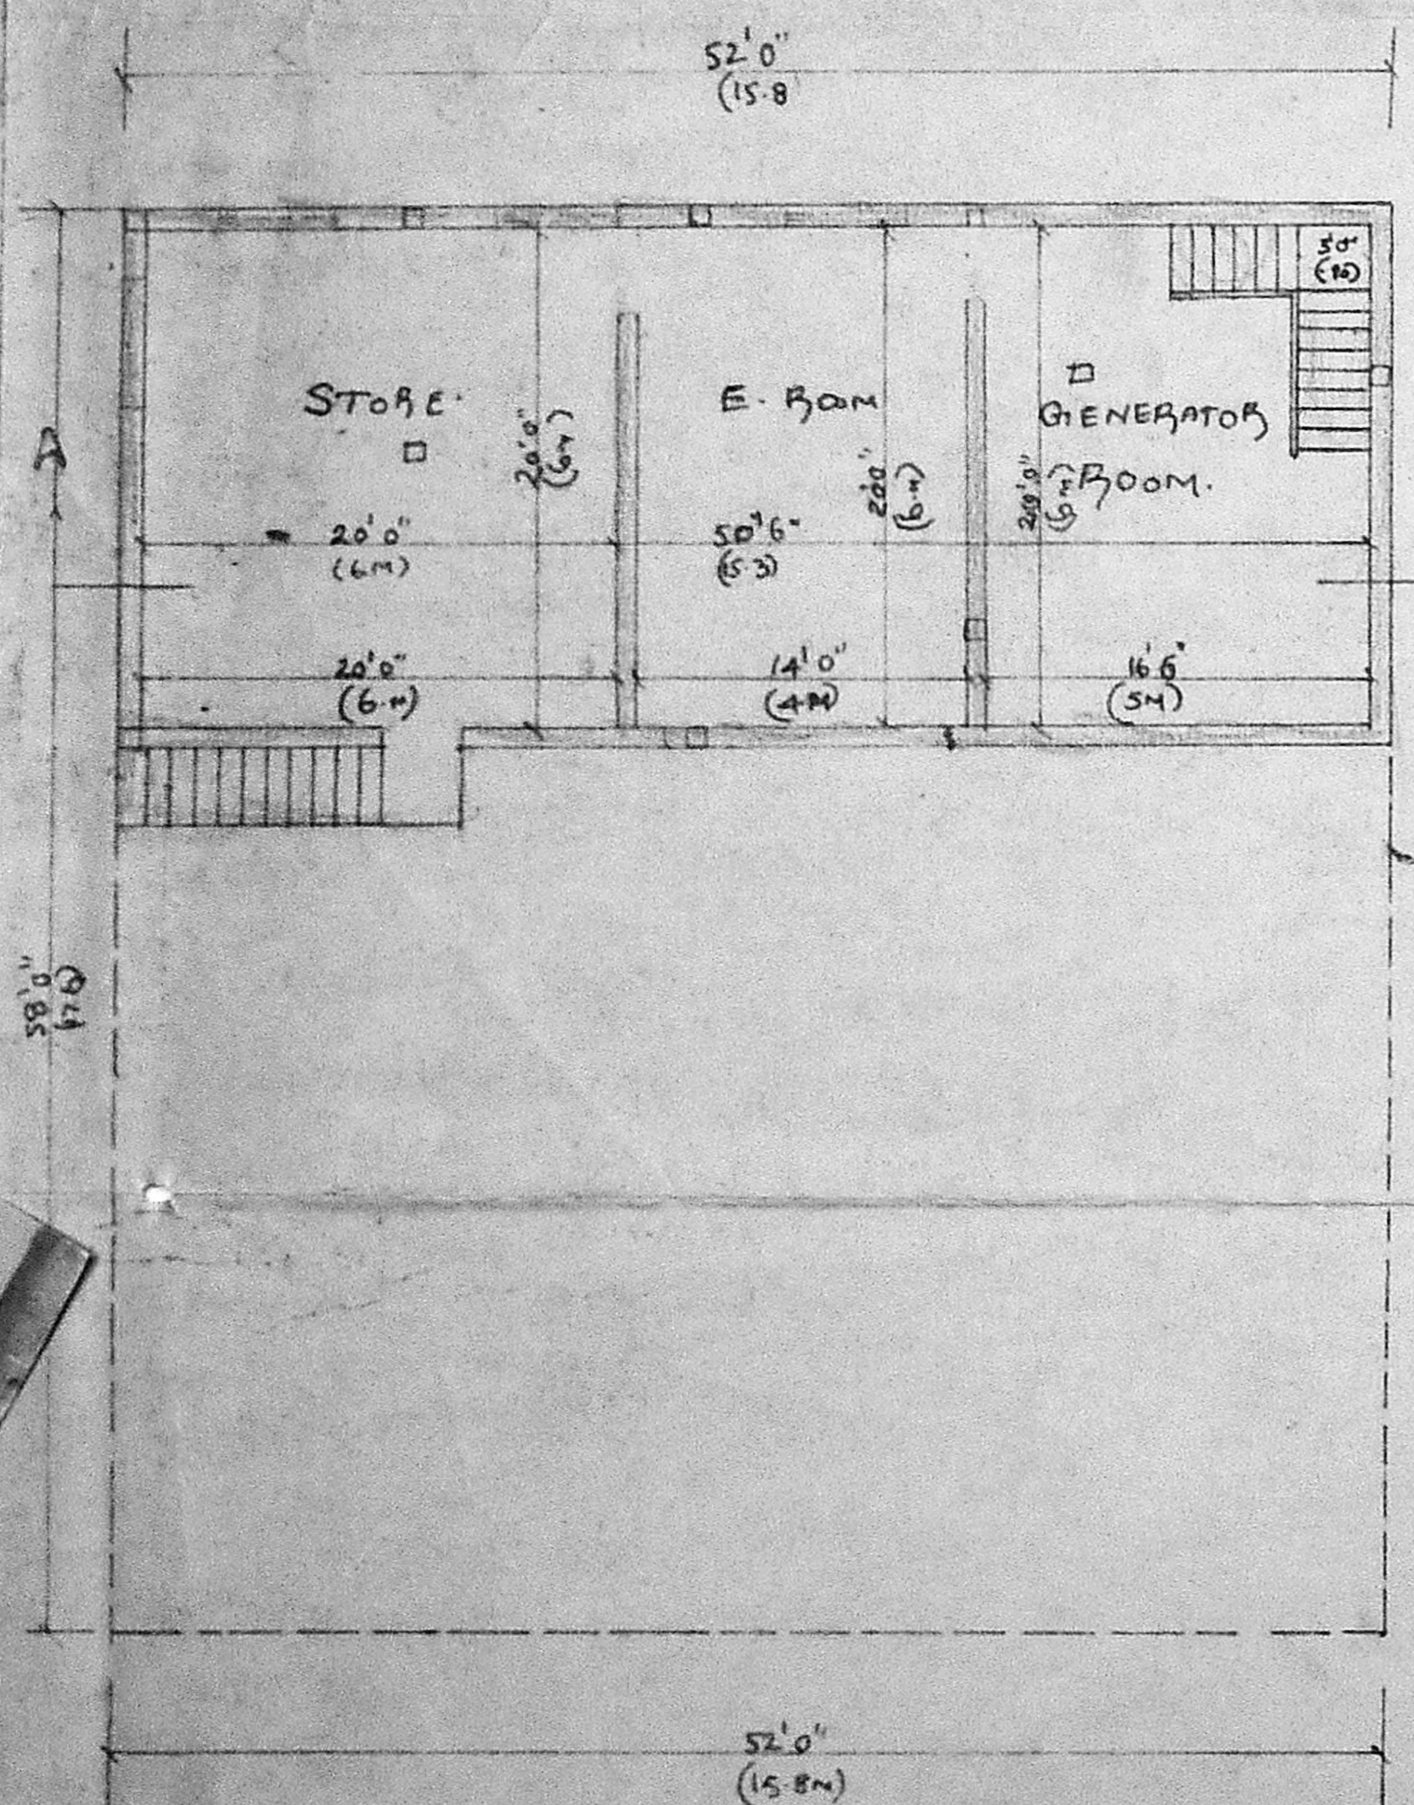


BASEMENT FLOOR PLAN

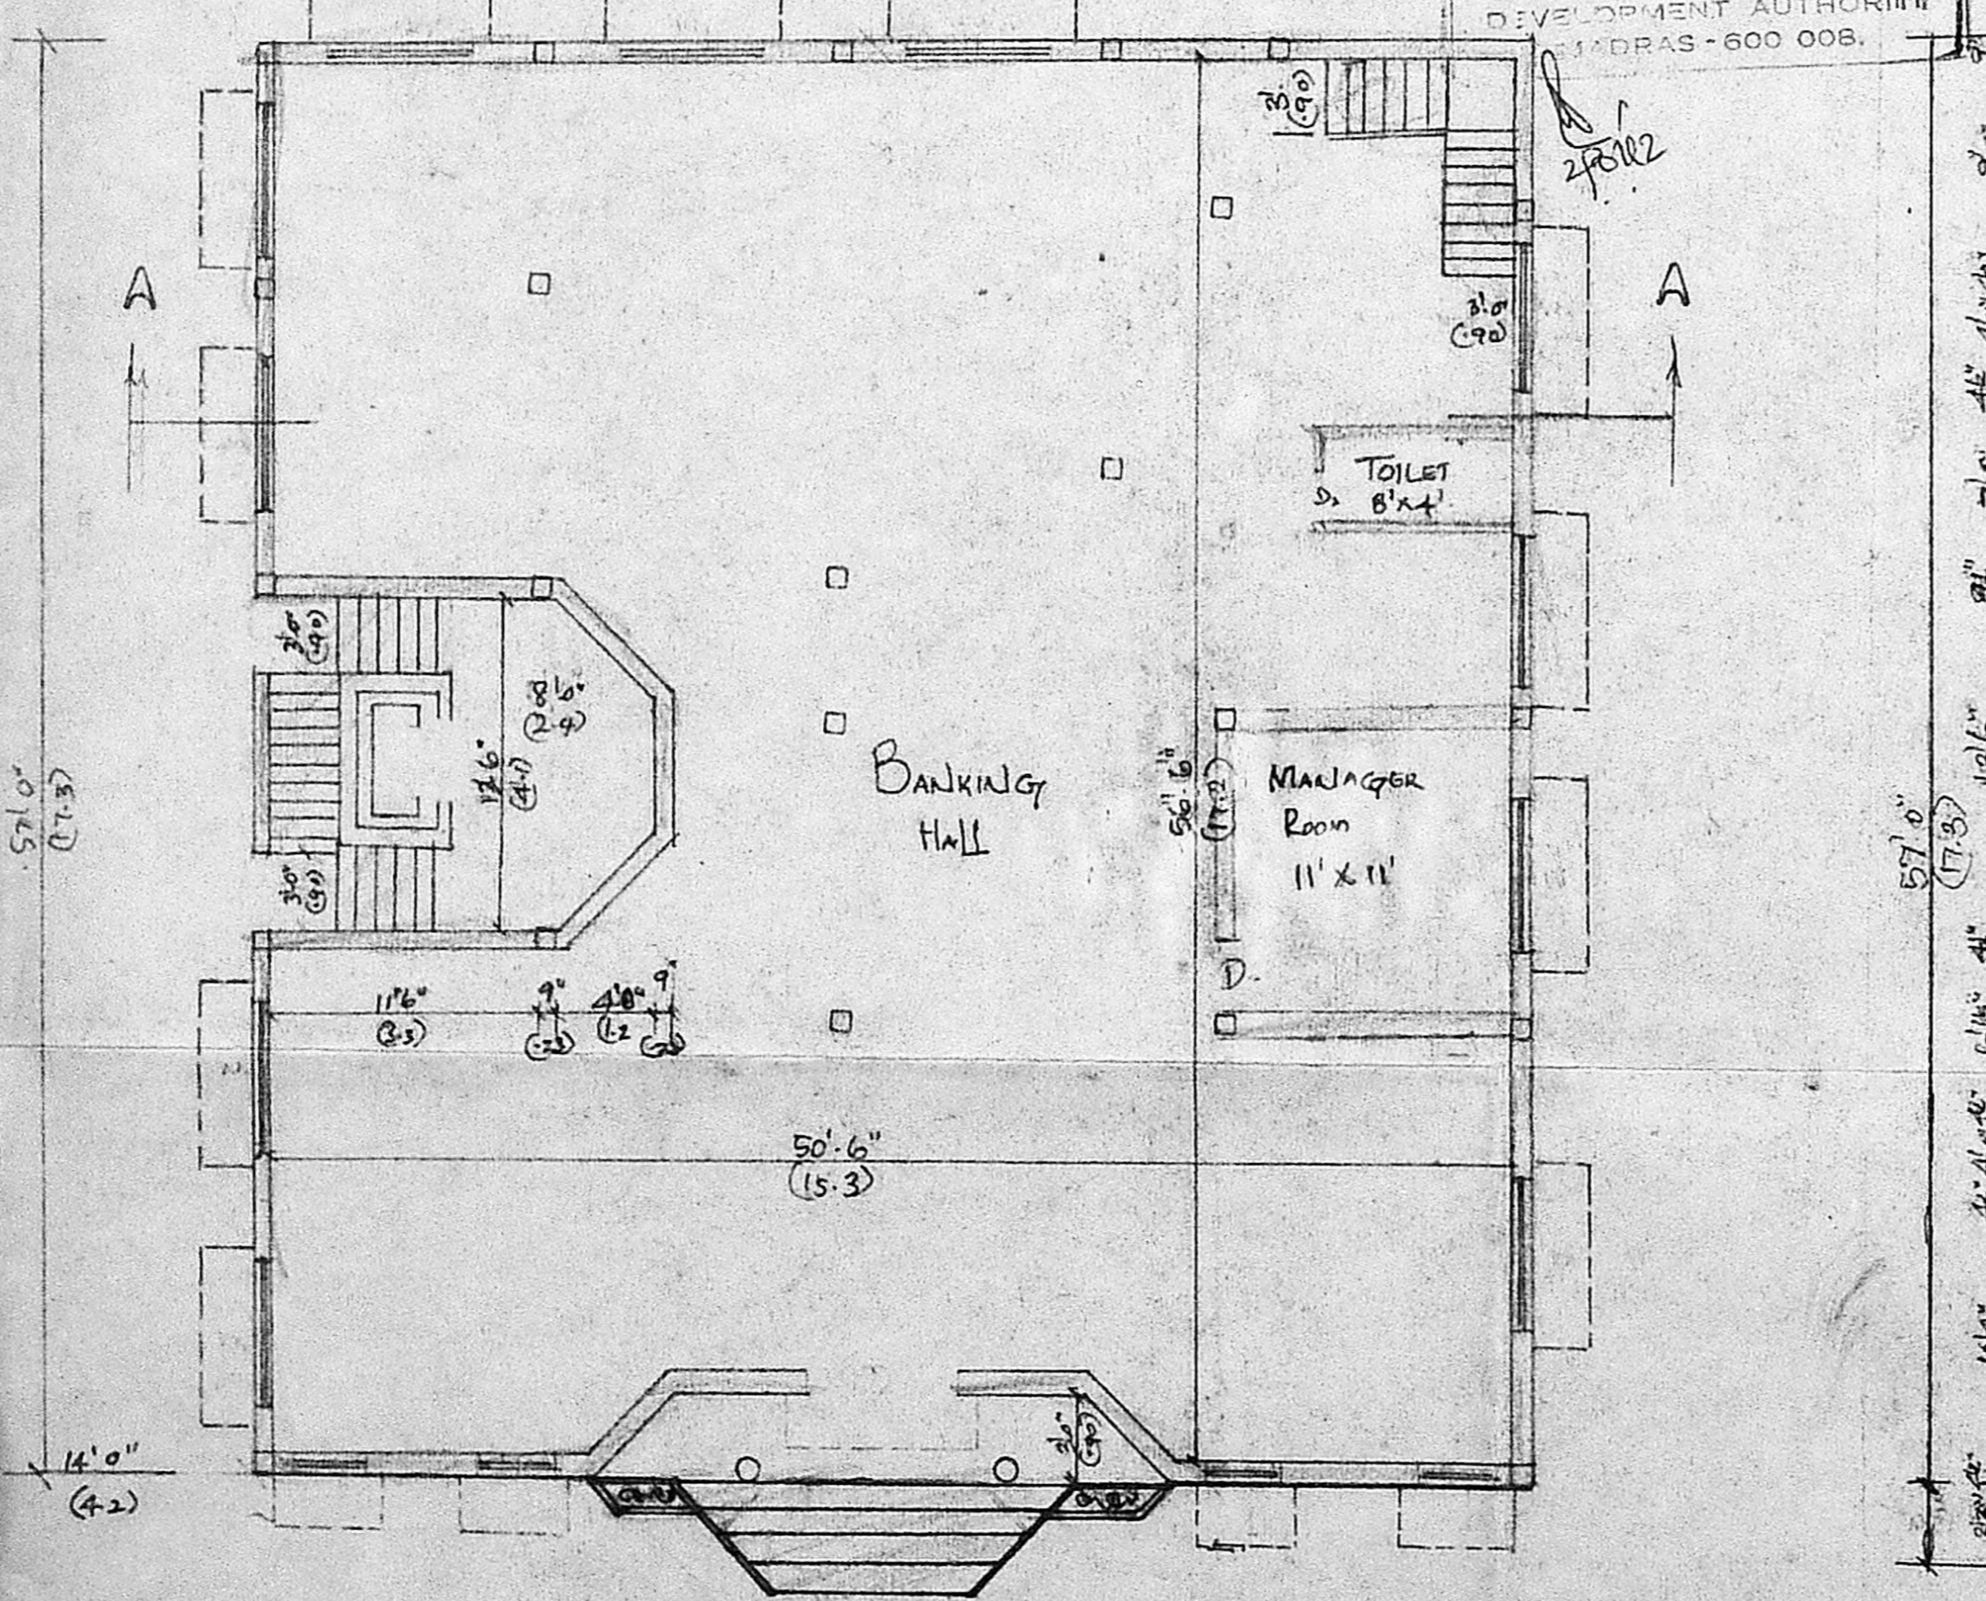

GROUND FLOOR PLAN

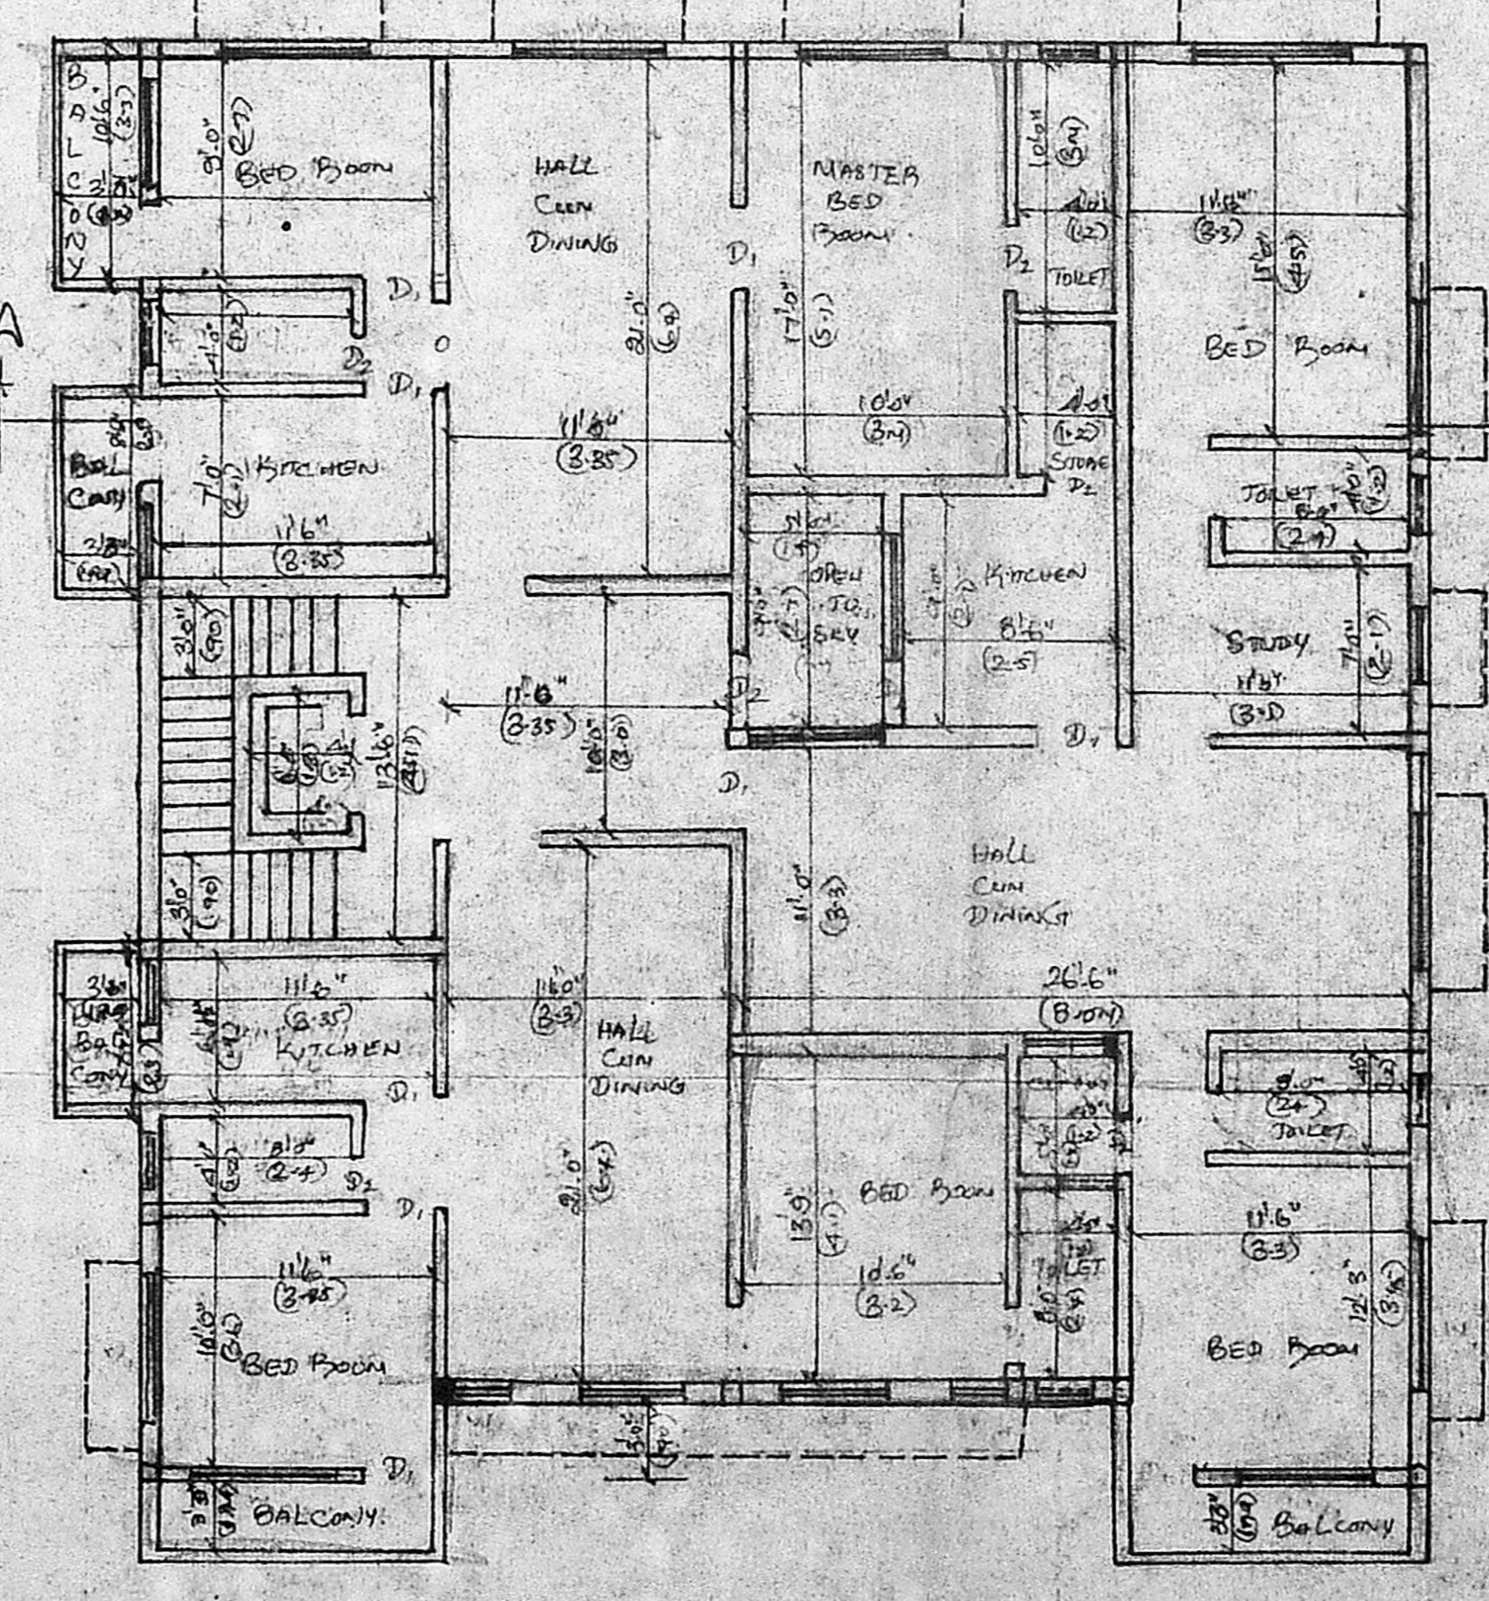

TYPICAL 1st 2nd & 3rd FLOOR PLAN

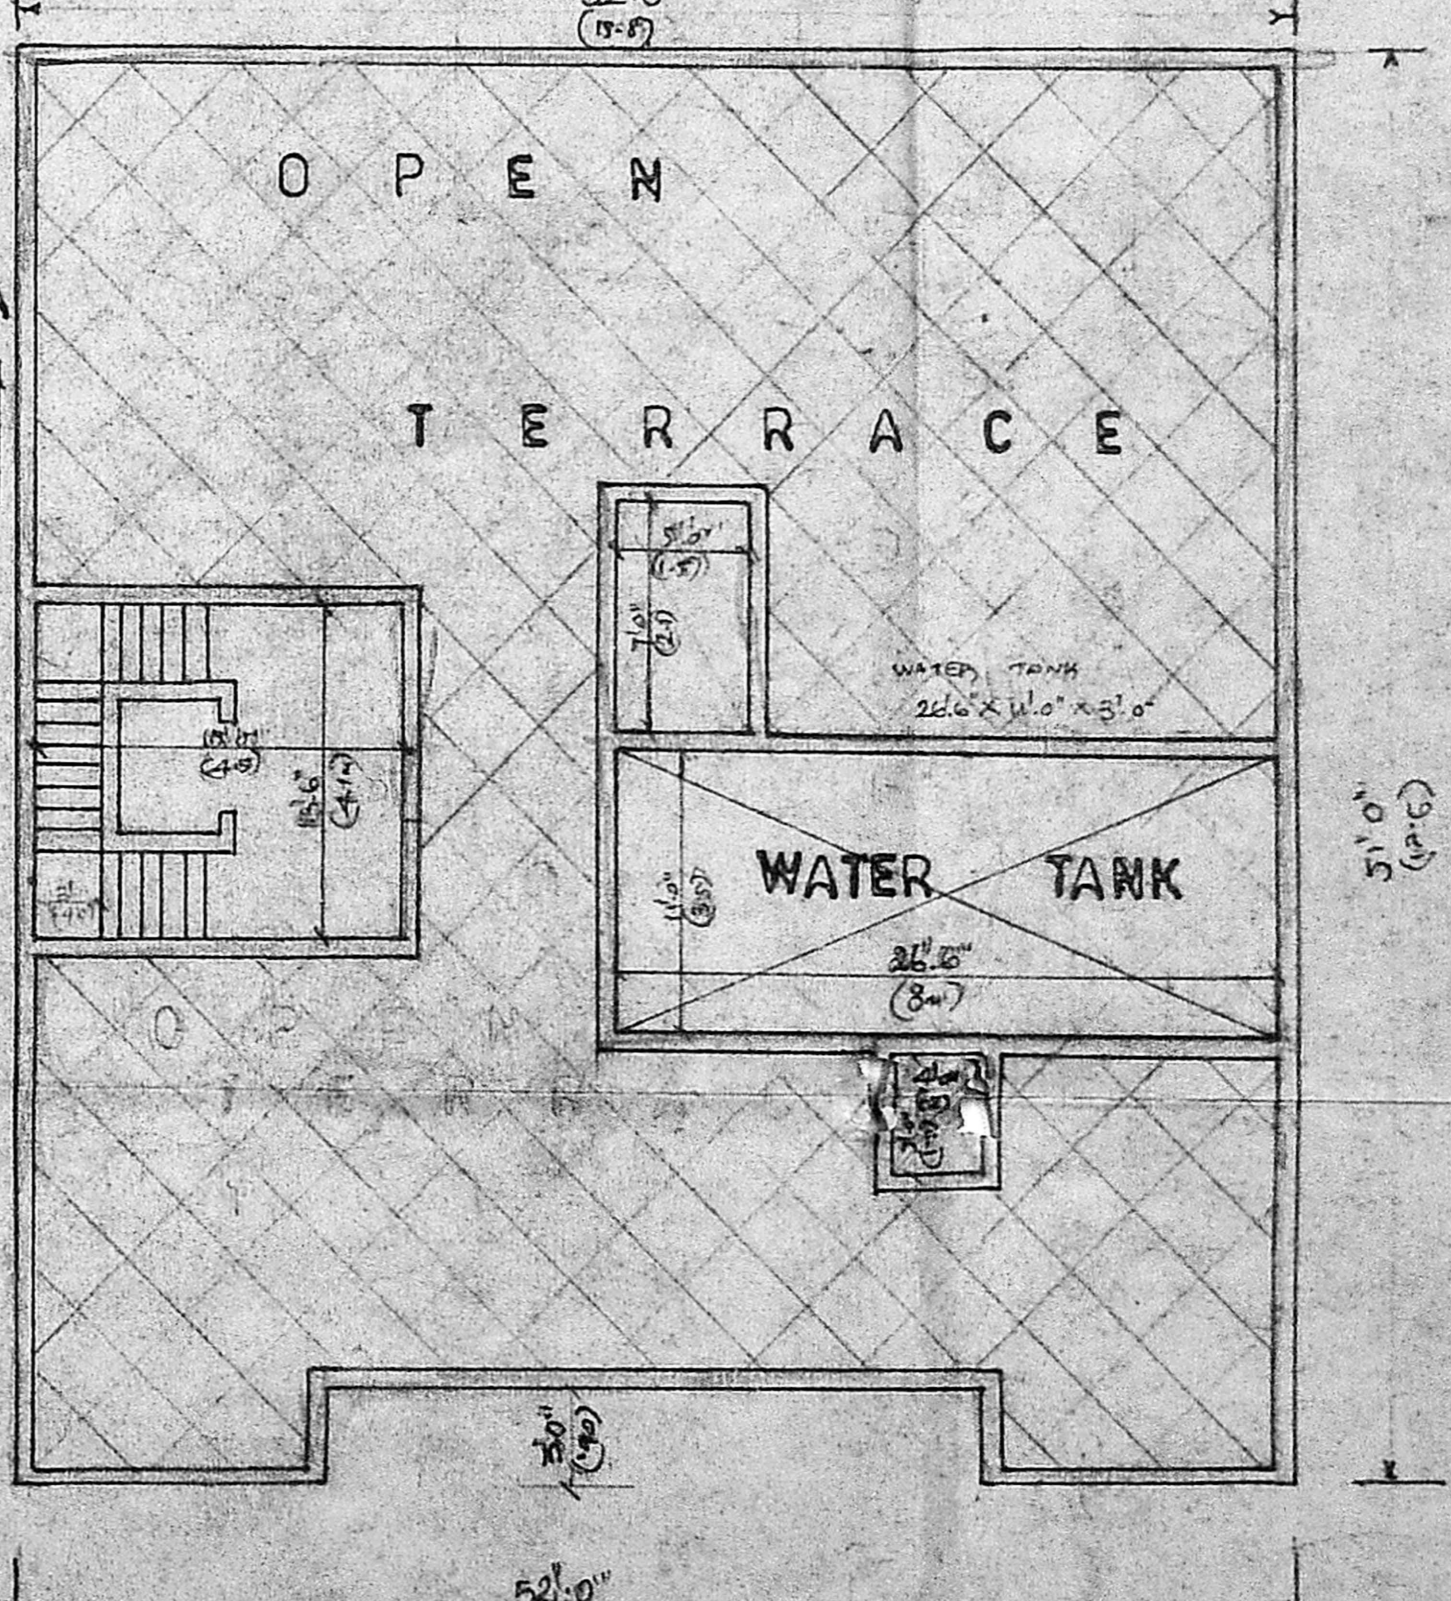

TERRACE PLAN

REFERENCE

ROAD TO BE SHOWN THIS	
BOUNDARY	
PRO WALL	
DRAINAGE LINE	
WATER LINE	

SCHEDULE OF JOINTS

D	3'0" x 4'0"	TEAK WOOD
D1	2'6" x 7'0"	
D2	2'6" x 7'0"	
W1	6'0" x 1'0"	GREENWOOD WOOD
W2	6'0" x 1'0"	
W3	2'0" x 4'0"	
W4	2'0" x 4'0"	
V	3'0" x 2'0"	VENTILATION

SCALE 1:8 (1:100)

STATEMENT OF AREA

Plot Area	11,880 Sq. Ft.
1st Floor	2,901 Sq. Ft.
2nd Floor	2,901 Sq. Ft.
3rd Floor	2,901 Sq. Ft.
TOTAL AREA	11,880 Sq. Ft.



OWNERS  
S. S. S. S. S.  
M. SAPPANY PILLAI, B.L.  
Construction Engineer &  
Licensed Building Surveyor Class  
Corporation of Madras  
License No. 227  
88, Buddy Bagam Street 2nd Floor  
Thousand Lights MADRAS-60

SCALE 1:8