




ELEVATION

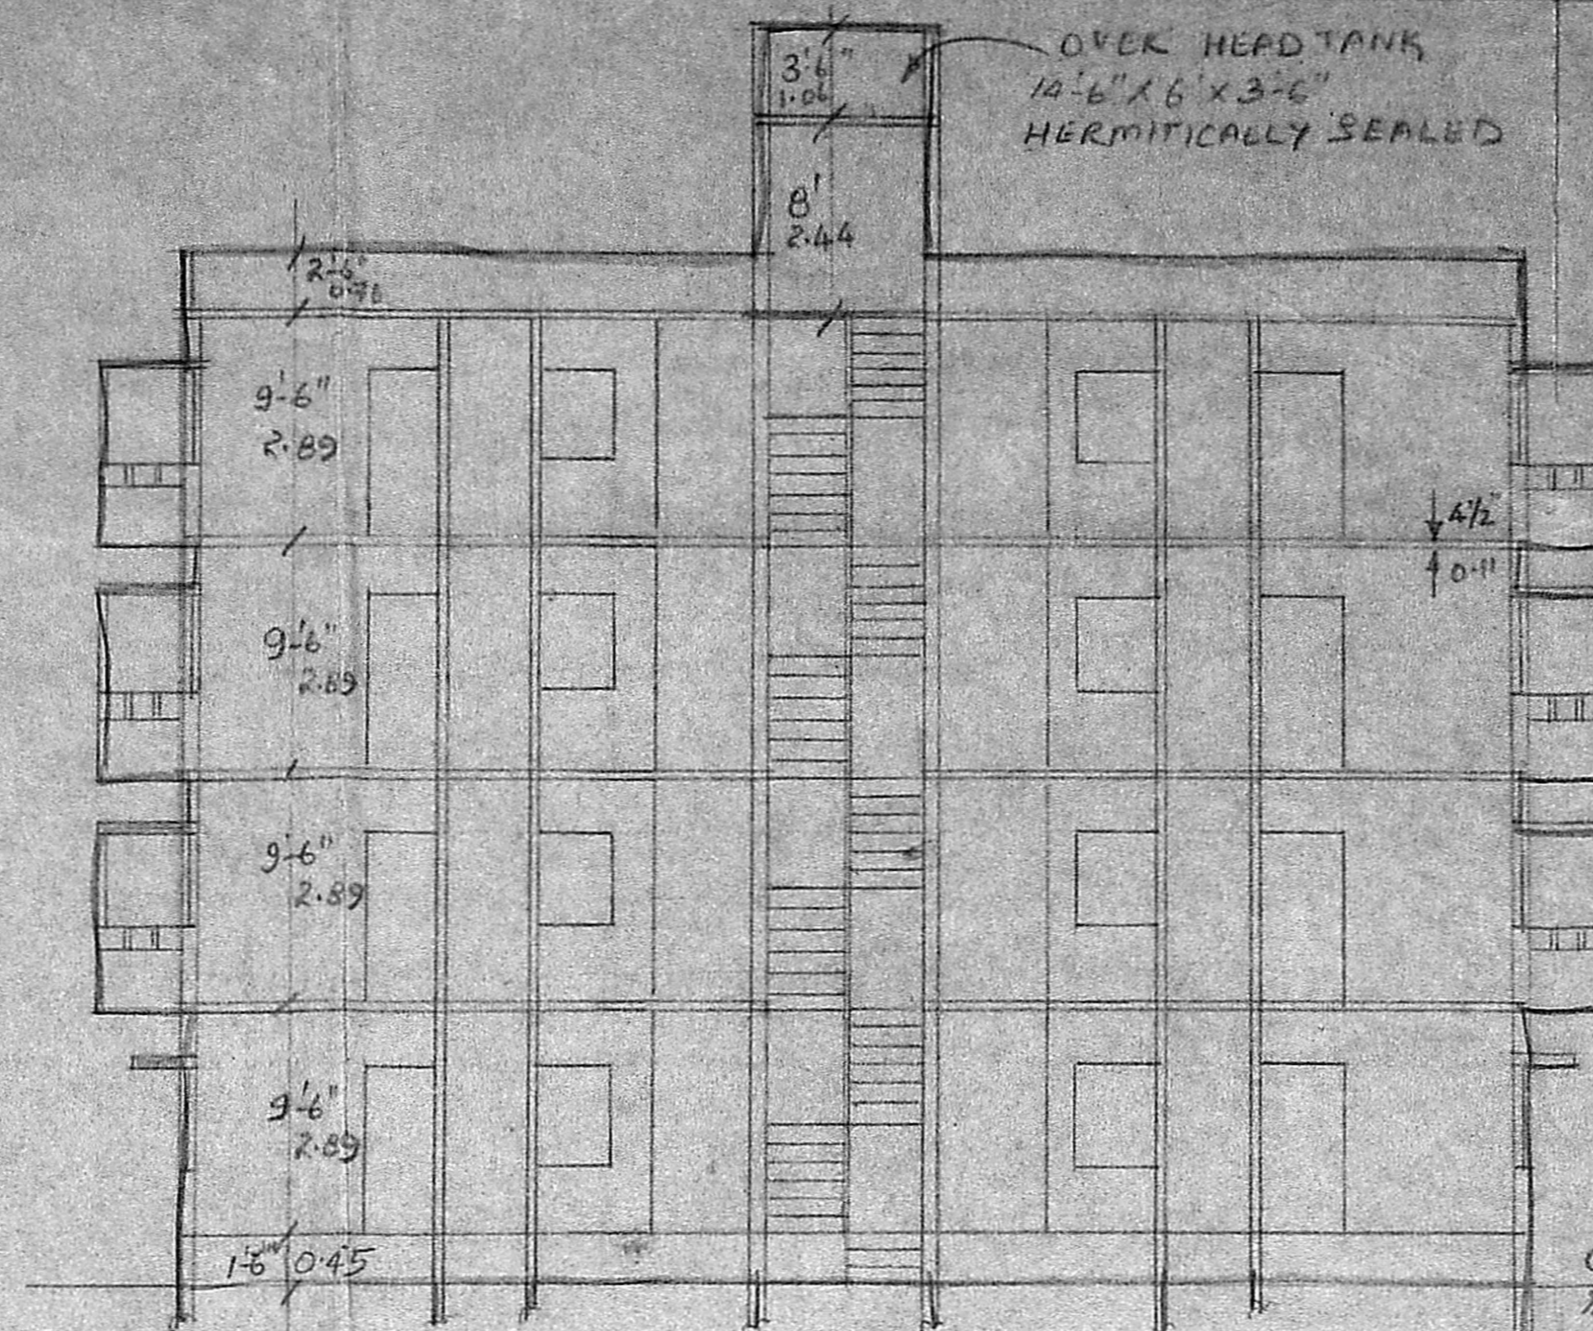


SECTION ON AB

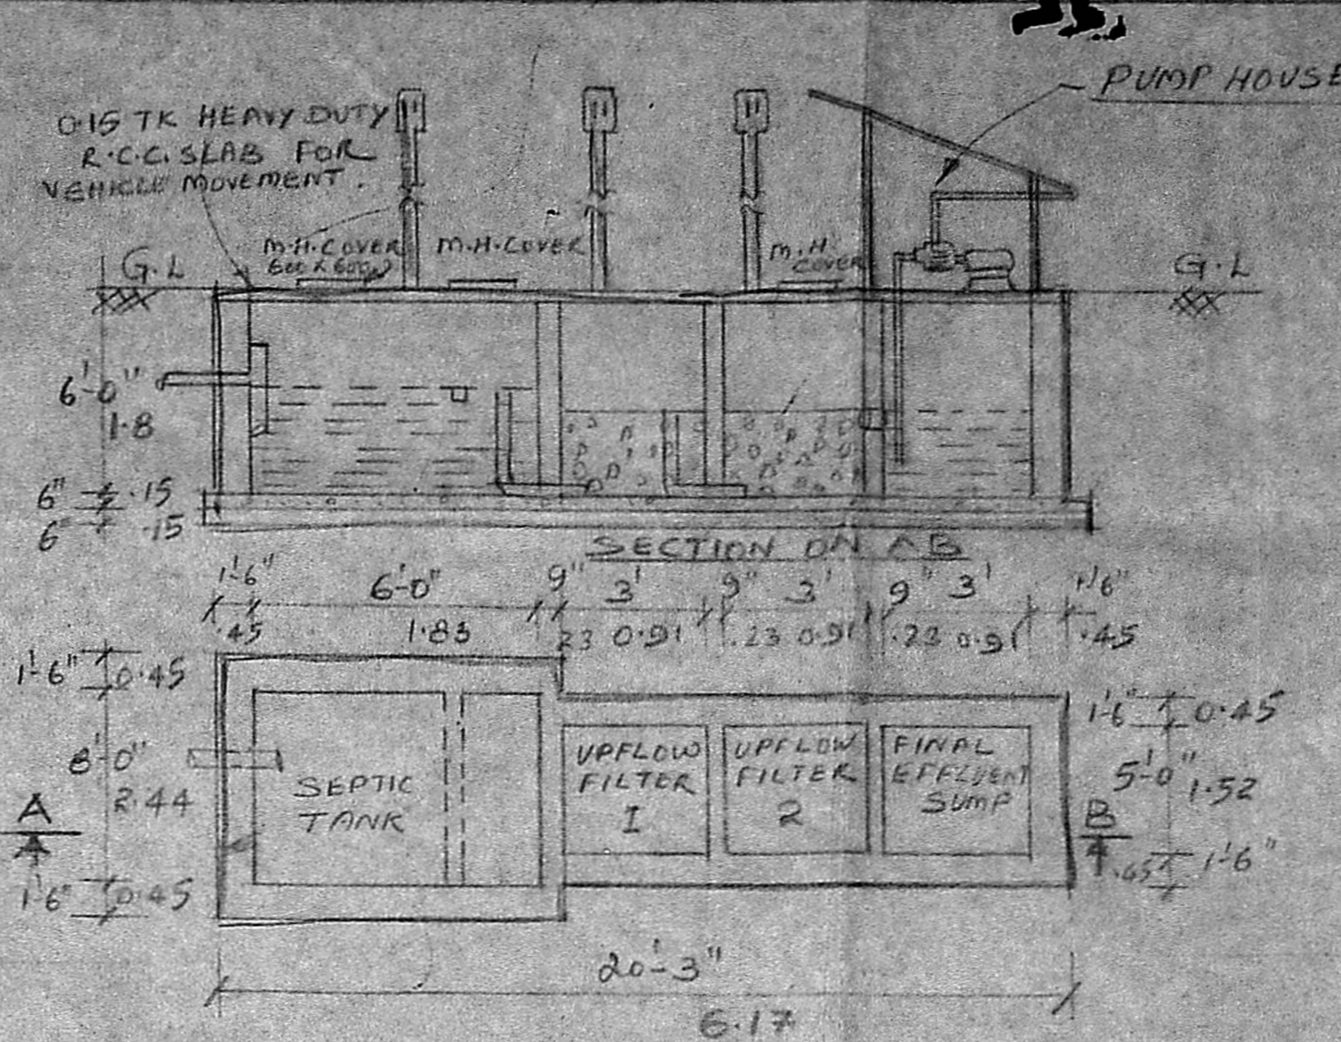


PLAN OF SEPTIC TANK WITH UP FLOW FILTERS

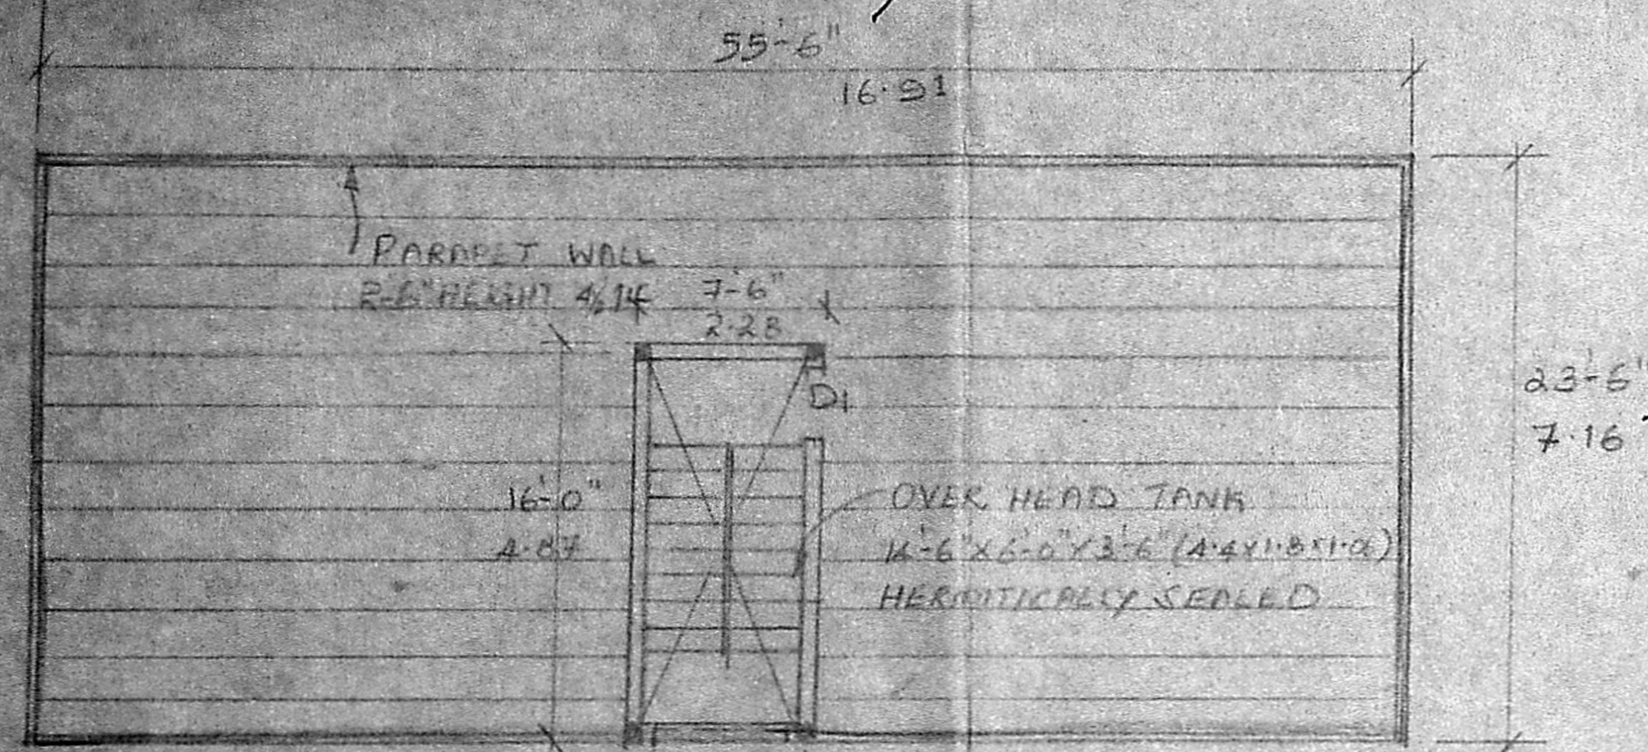

TERRACE FLOOR PLAN

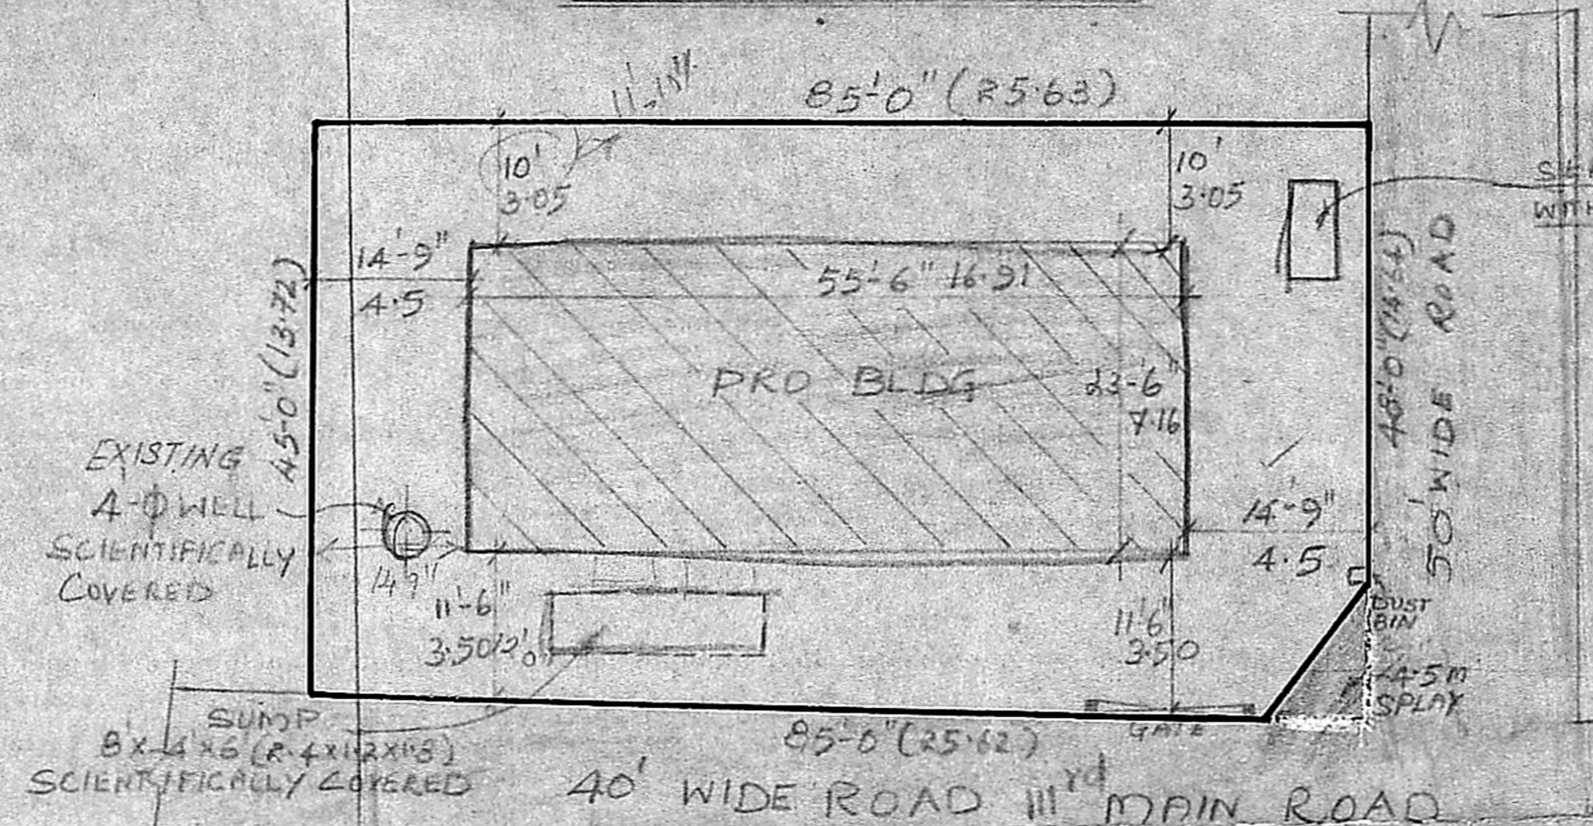


SITE PLAN (1:200)

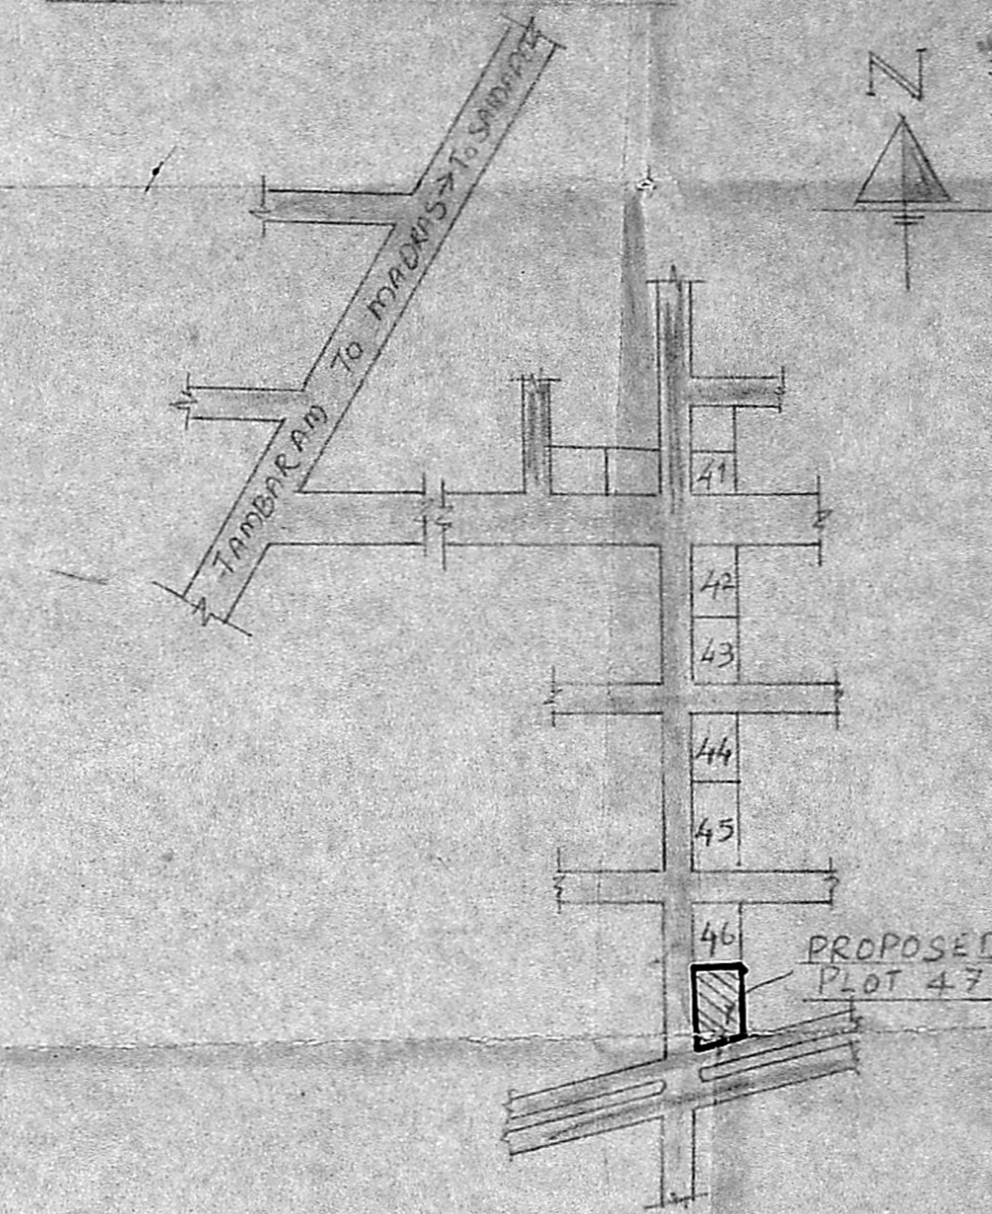

KEY PLAN (N.T.S)


B/13693/35/91 Dt: 27/12/91

Planning Permit No.
APPROVED
 SUBJECT TO THE CONDITIONS IN THIS OFFICE LETTER No. ...
 B. N. ...
 FOR MEMBER SECRETARY
 MADRAS METROPOLITAN
 DEVELOPMENT AUTHORITY
 MADRAS - 600 008.

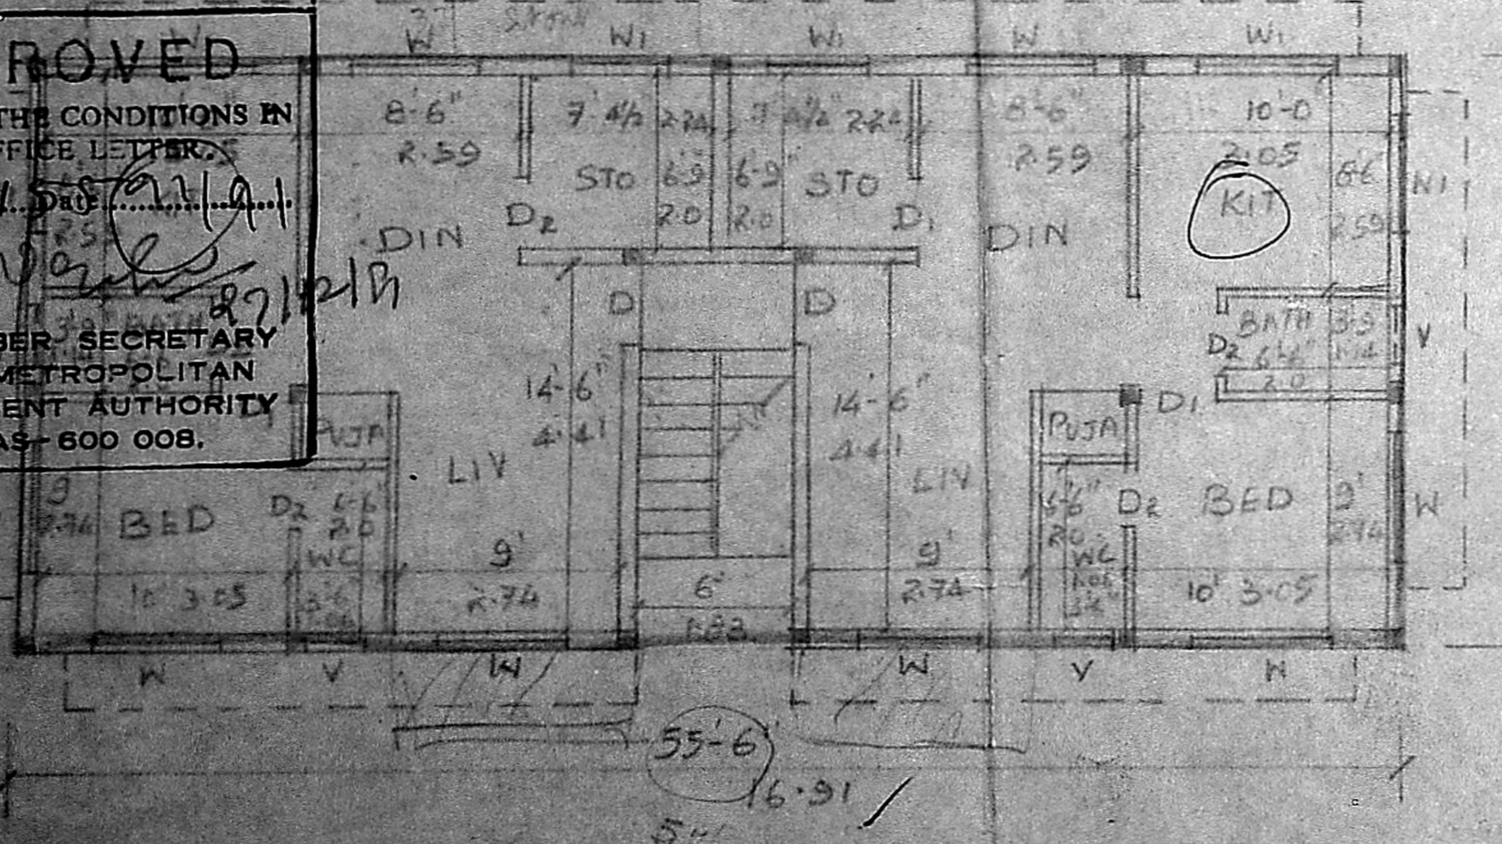


GROUND FLOOR PLAN


[SANCTIONED No: 3917/91 Dt: 2-7-91]

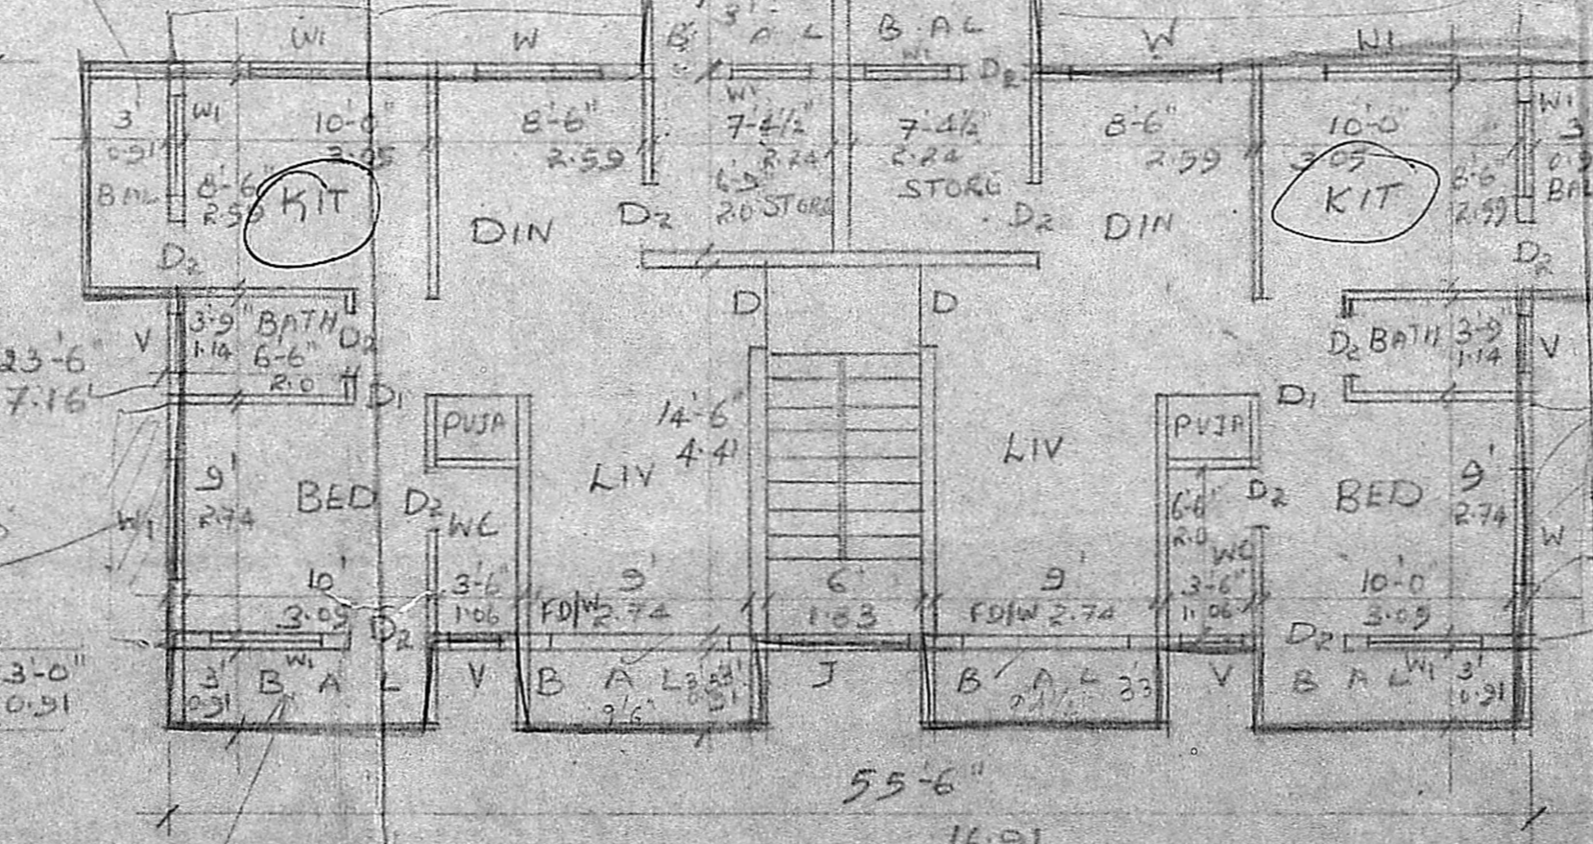

FIRST, SECOND & THIRD FLOOR PLAN

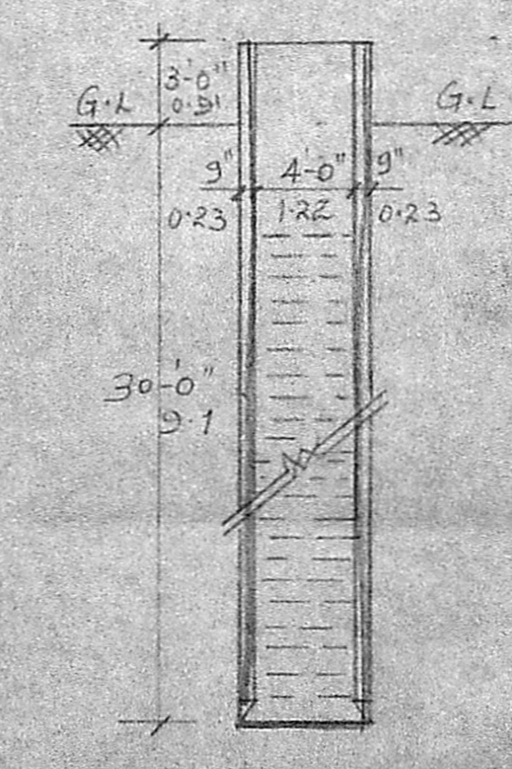

SECTION OF WELL

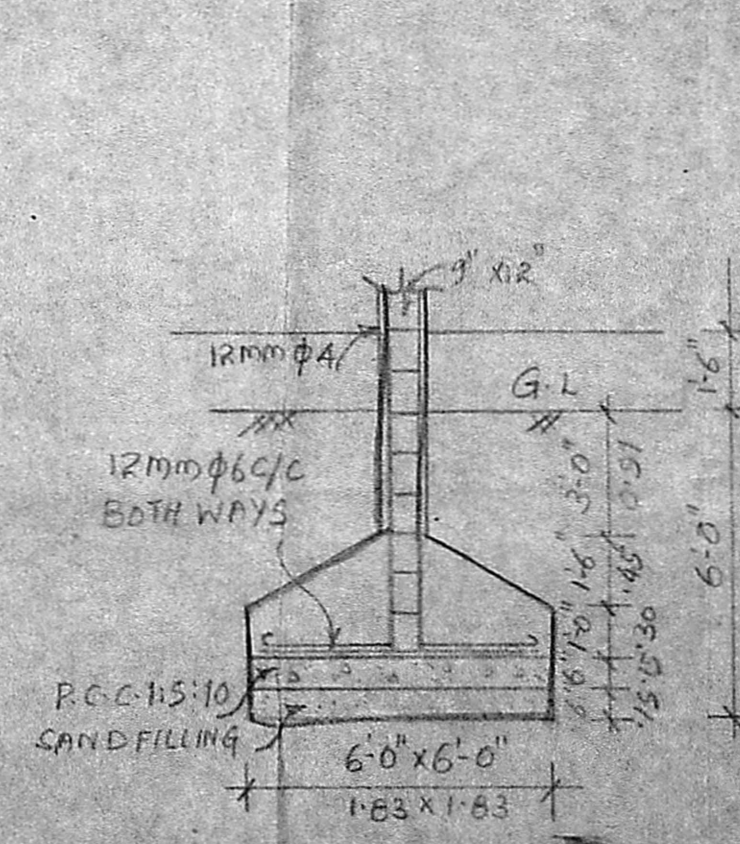

FOUNDATION DETAIL

COLOUR INDEX

PROPOSED	RED
BOUNDARY	BLACK
ROAD	GREEN

AREA STATEMENTS

	IN SQFT	IN SQM
PLOT AREA	3952	367.28
GROUND FLOOR	1304.25	121.21
FIRST FLOOR	1538.25	142.96
SECOND FLOOR	1538.25	142.96
THIRD FLOOR	1538.25	142.96
TOTAL	5919.00	550.09
F.S.I	1.49	

SPECIFICATIONS

FOUNDATION: R.C.C. FOOTINGS IN C.C. 1:2:4 OVER P.C.C. IN 1:4:8
 SUPER STRUCTURE: BRICK WORK IN CM 1:6
 PLASTERING: PLASTERING OUTSIDE & INSIDE IN C.M. 1:4 & CEILING IN C.M. 1:3
 FLOORING: FLOORING IN C.C. 1:4:8 AND OVER FINISHED WITH MOSAIC TILES
 WEATHERING COURSE OVER ROOF SLAB
 PAINTING: PAINTING OUTSIDE & INSIDE WITH GOOD QUALITY PAINTS IN TWO COATS

SCHEDULE OF JOINERY

DOORS	D	3-3' X 7-0"	1-0' X 2-13
	D1	3-0' X 7-0"	0-91 X 2-13
	D2	2-6' X 7-0"	0-76 X 2-13
WINDOWS	W	5-0' X 4-0"	1-52 X 1-21
	W1	4-0' X 4-0"	1-21 X 1-21
VENTILATORS	Y	3-0' X 2-0"	0-91 X 0-60
JALLY	J	6-0' X 4-0"	1-8 X 1-21

PLAN SHOWING THE PROPOSED RESIDENTIAL FLATS AT PLOT No. 4, IIIrd MAIN ROAD, VELACHERY VILLAGE, SAIDAPET TALUK, CHINGLEPET DIST. MADRAS

MMDA (B)/PP No. ...
 S. ...
 S. ...
 A.M. ...

T. K. RAMDAS, M.E.C.E. CHARTERED ENGINEER LICENSED UNDER CLASS I NO. 54 CORPORATION OF MADRAS 27, EAST N. S. BAMBANDRA STREET NAGAR, MADRAS - 600 017.
 S. ...
 S. ...