




ELEVATION.

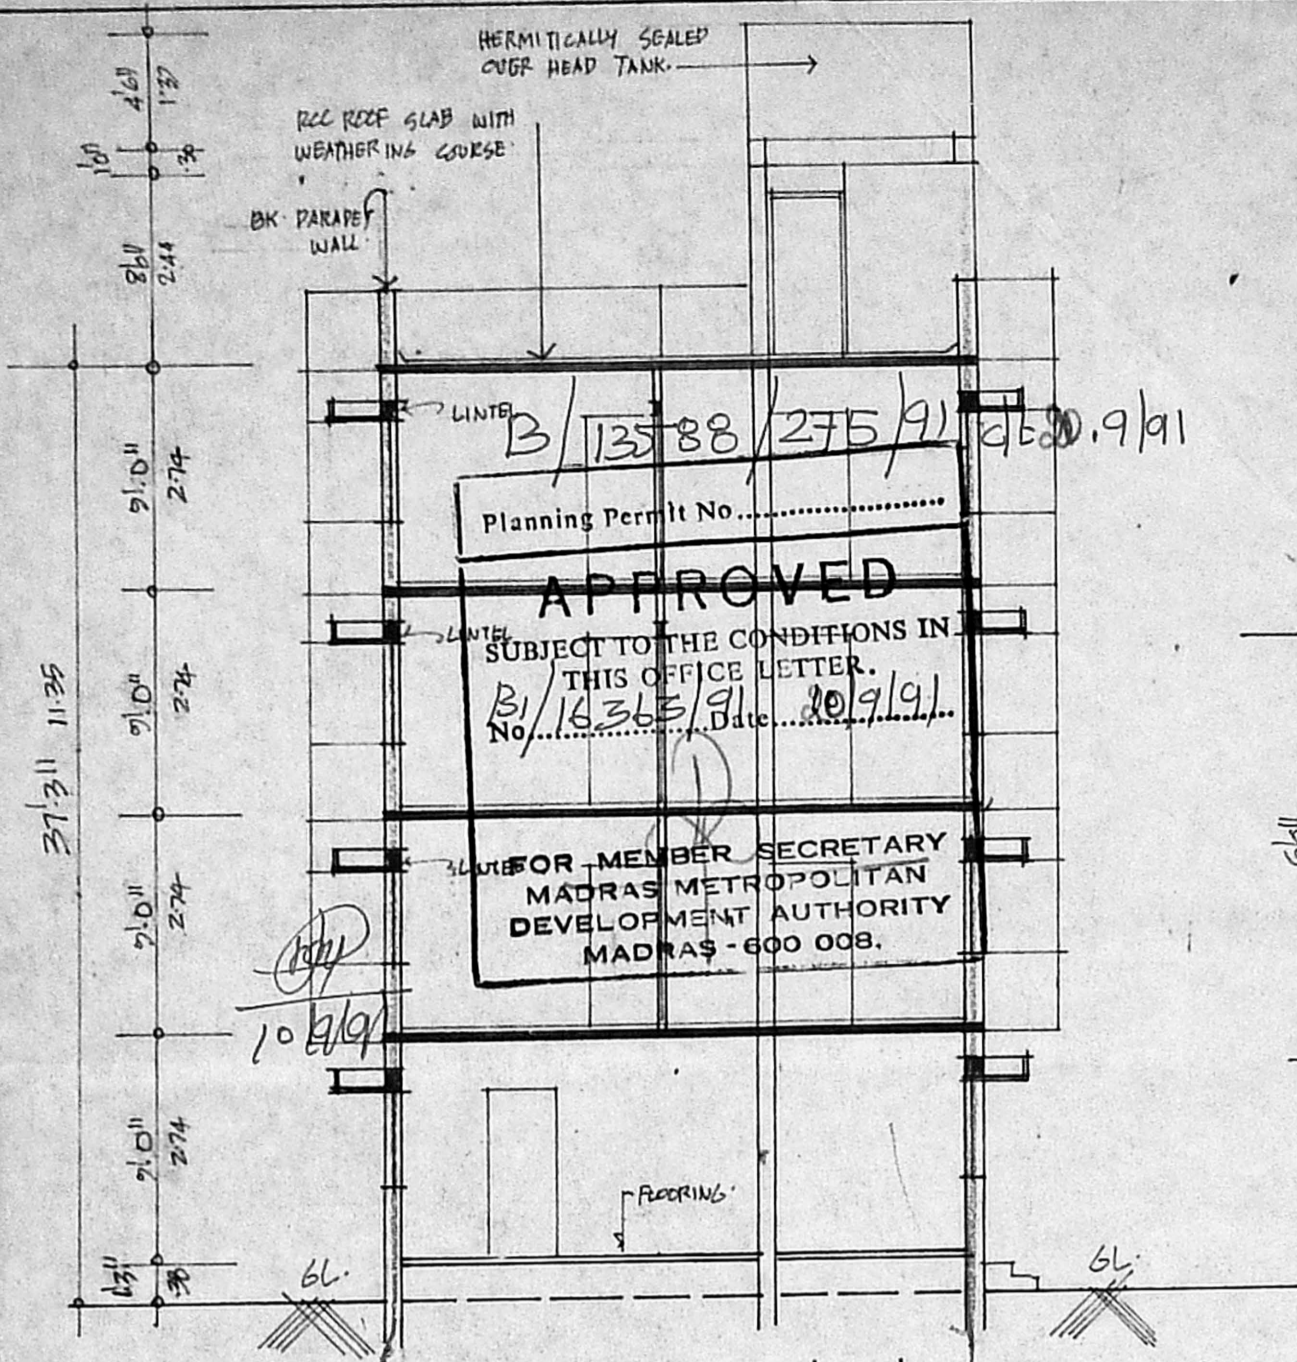

SECTION AT 'A B'

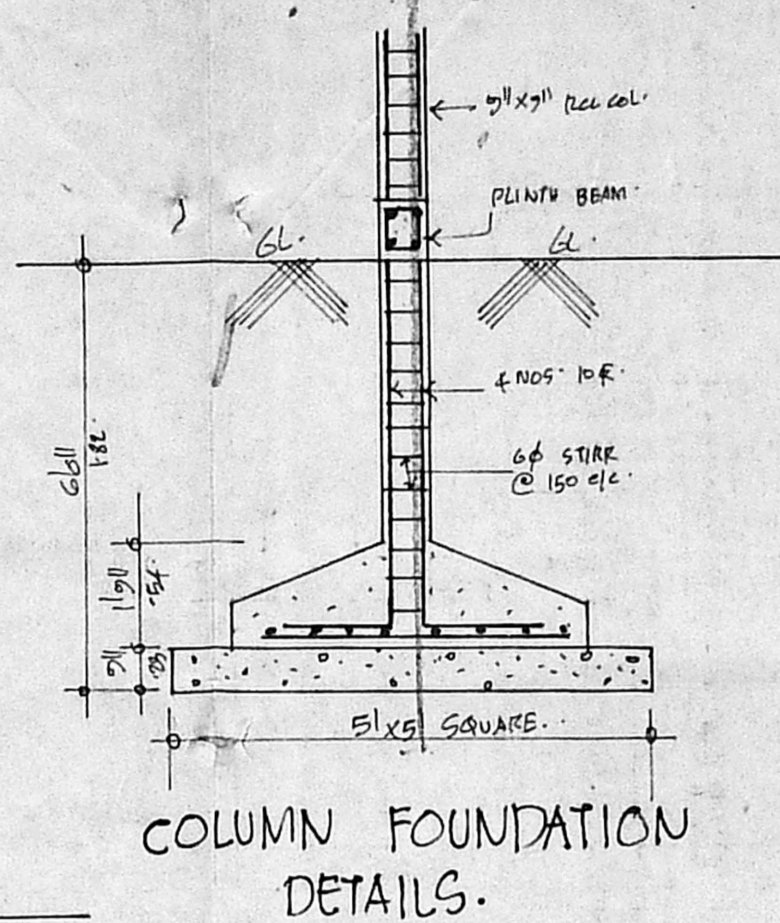


COLUMN FOUNDATION DETAILS.

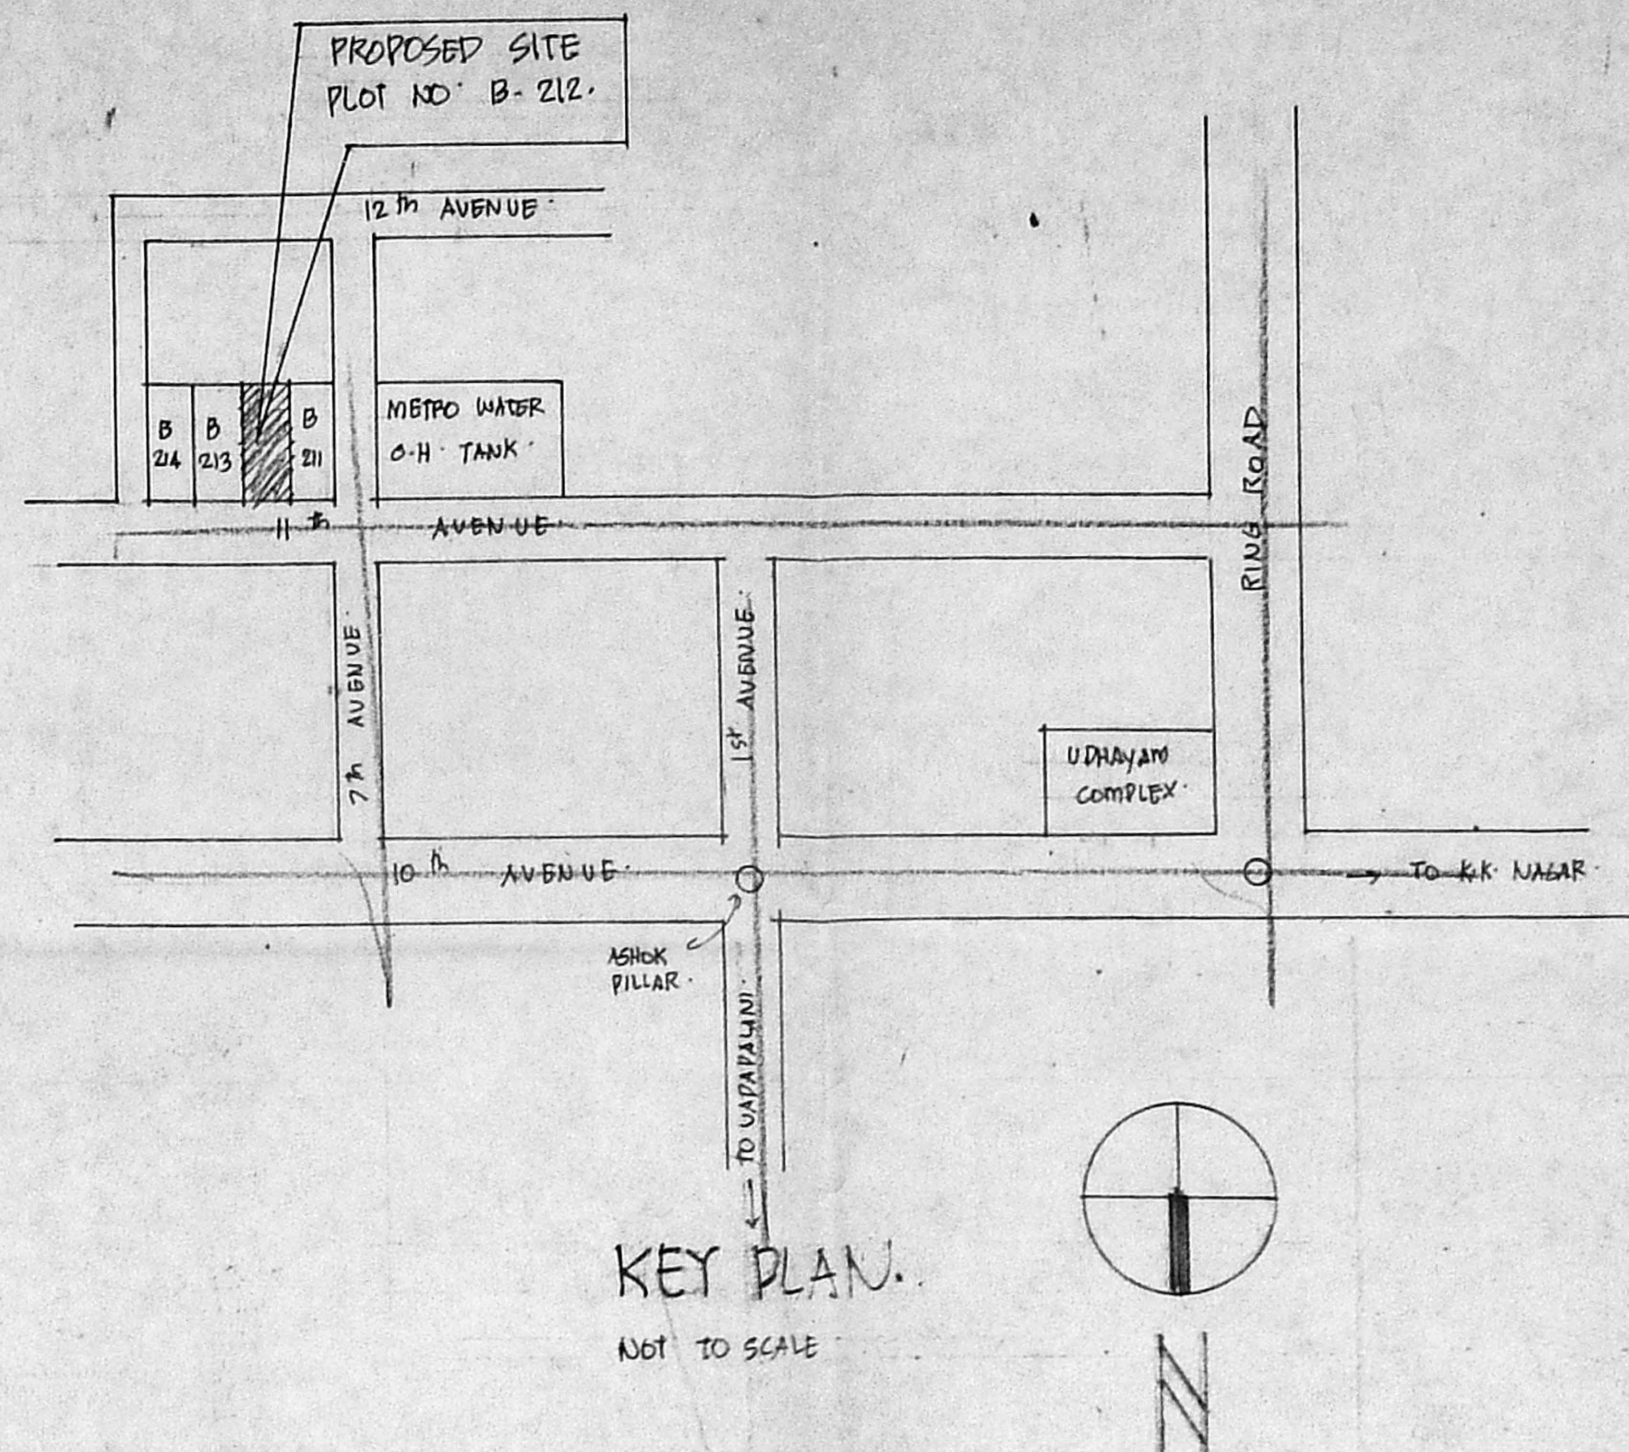


KEY PLAN.


NOT TO SCALE

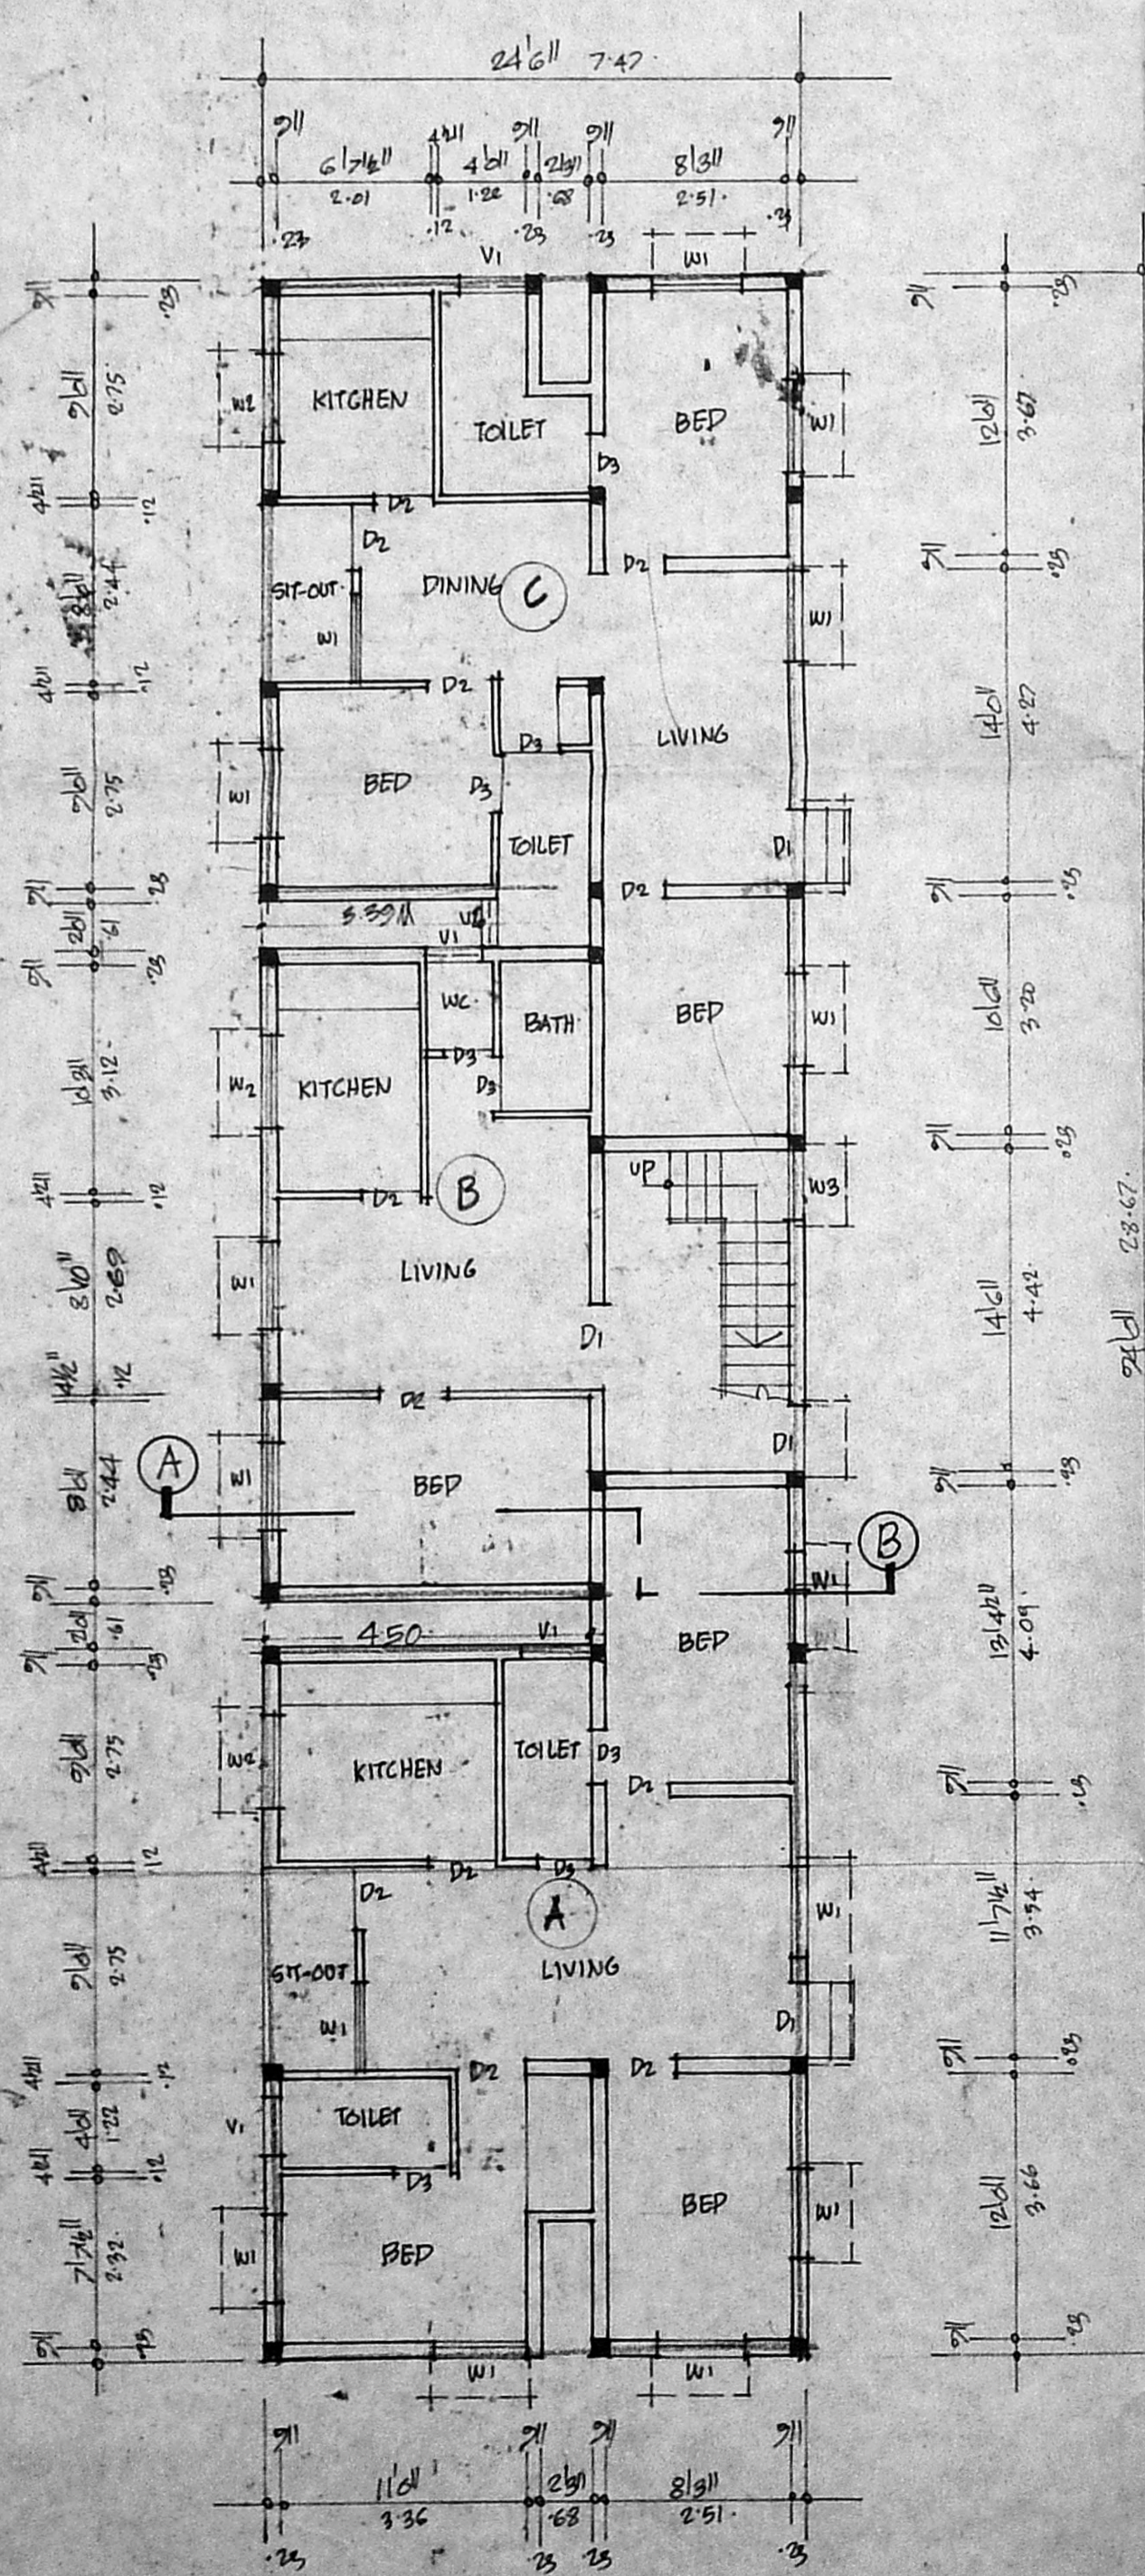


GROUND FLOOR PLAN.

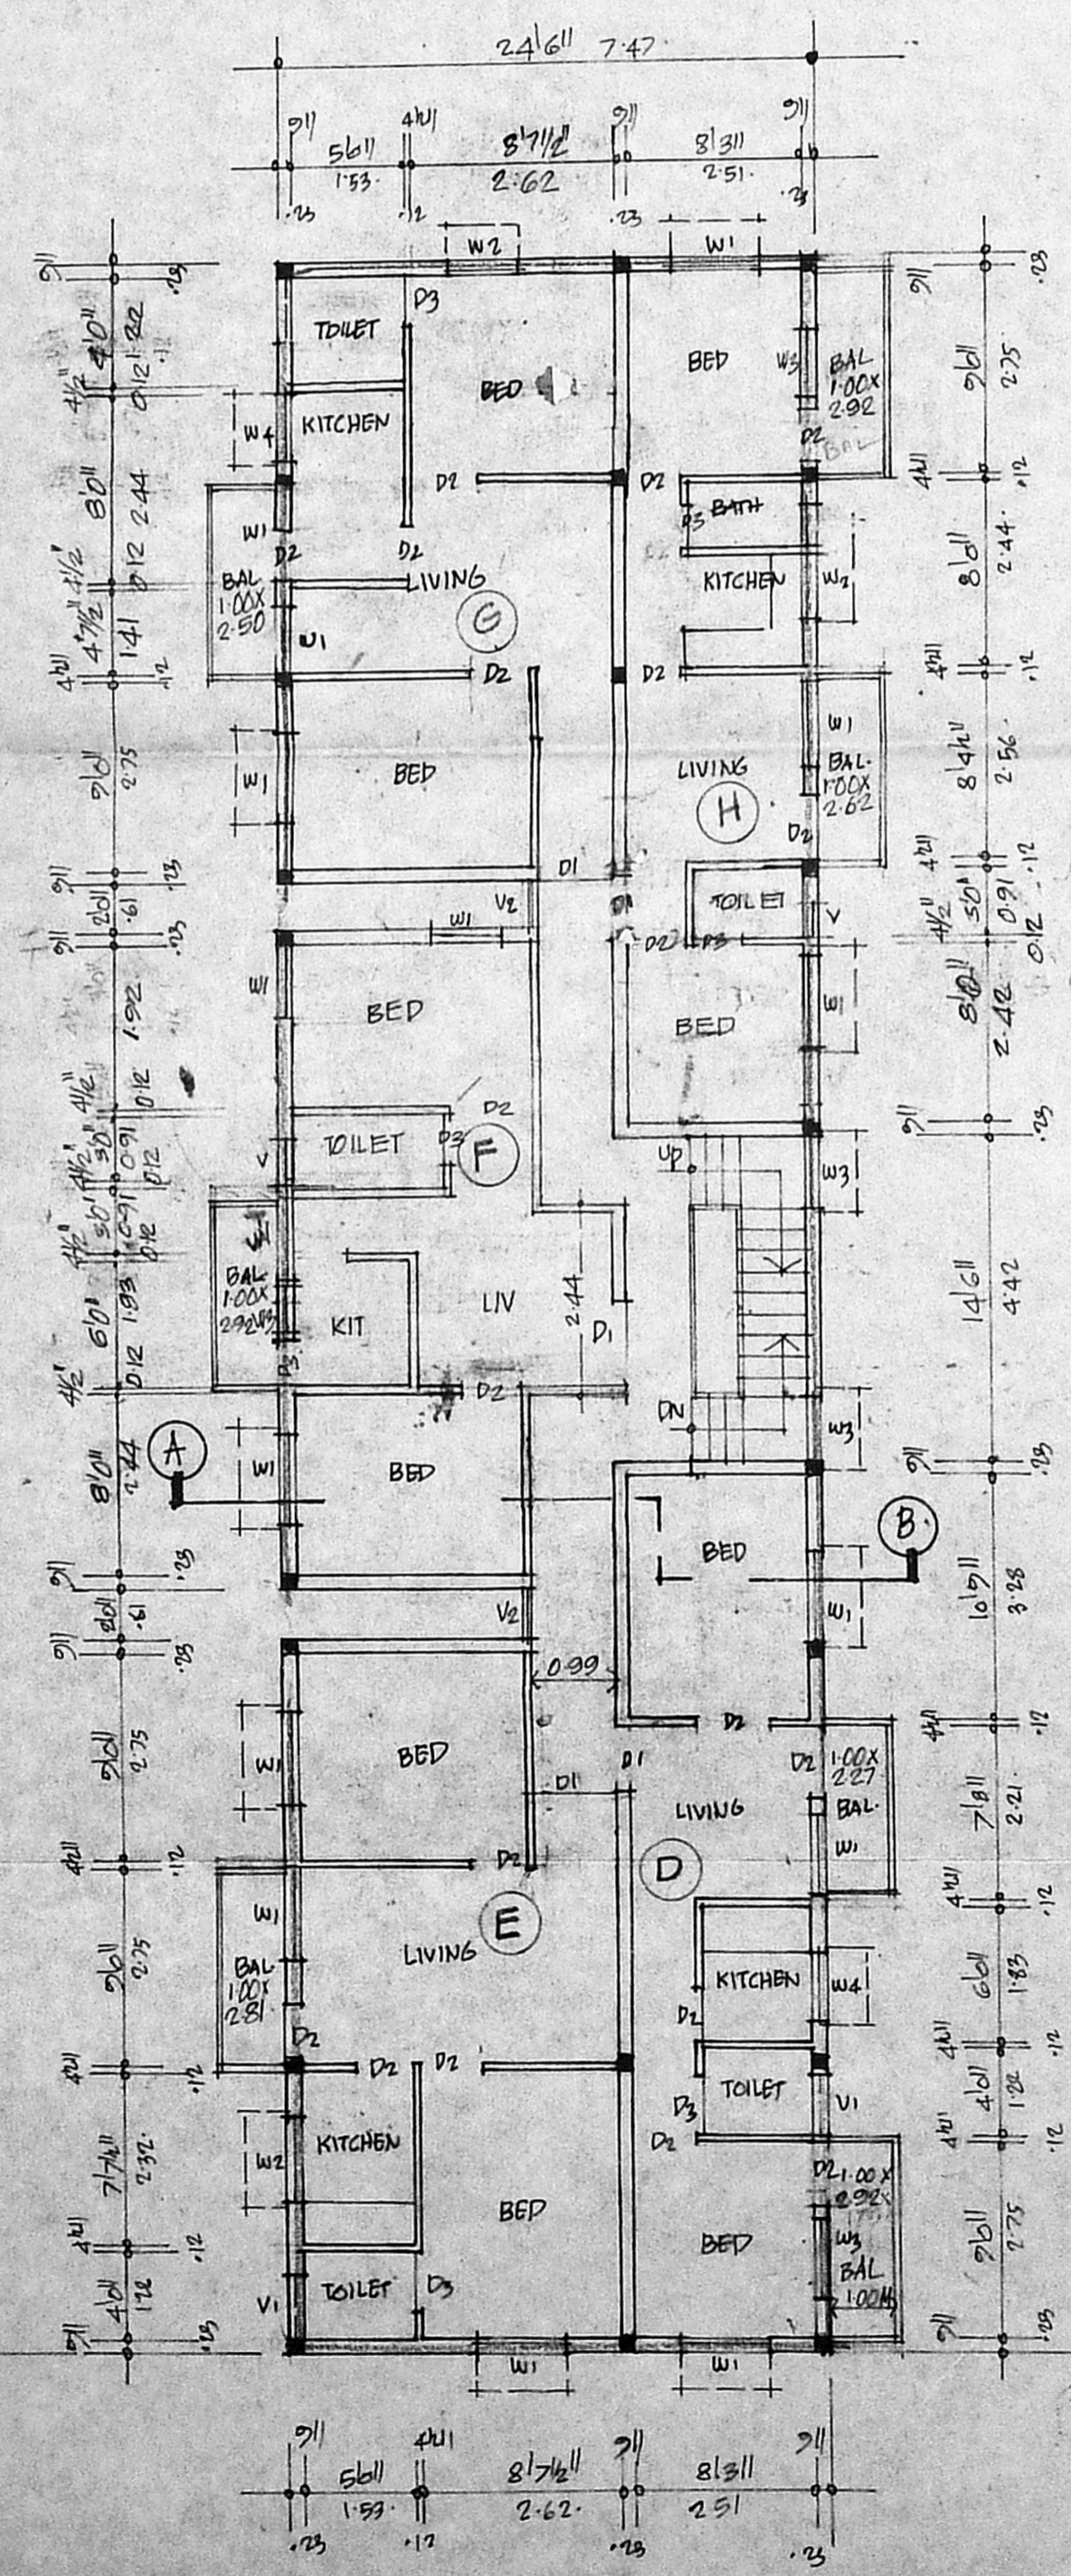

TYPICAL 1<sup>st</sup>, 2<sup>nd</sup> & 3<sup>rd</sup> FLOOR PLAN.

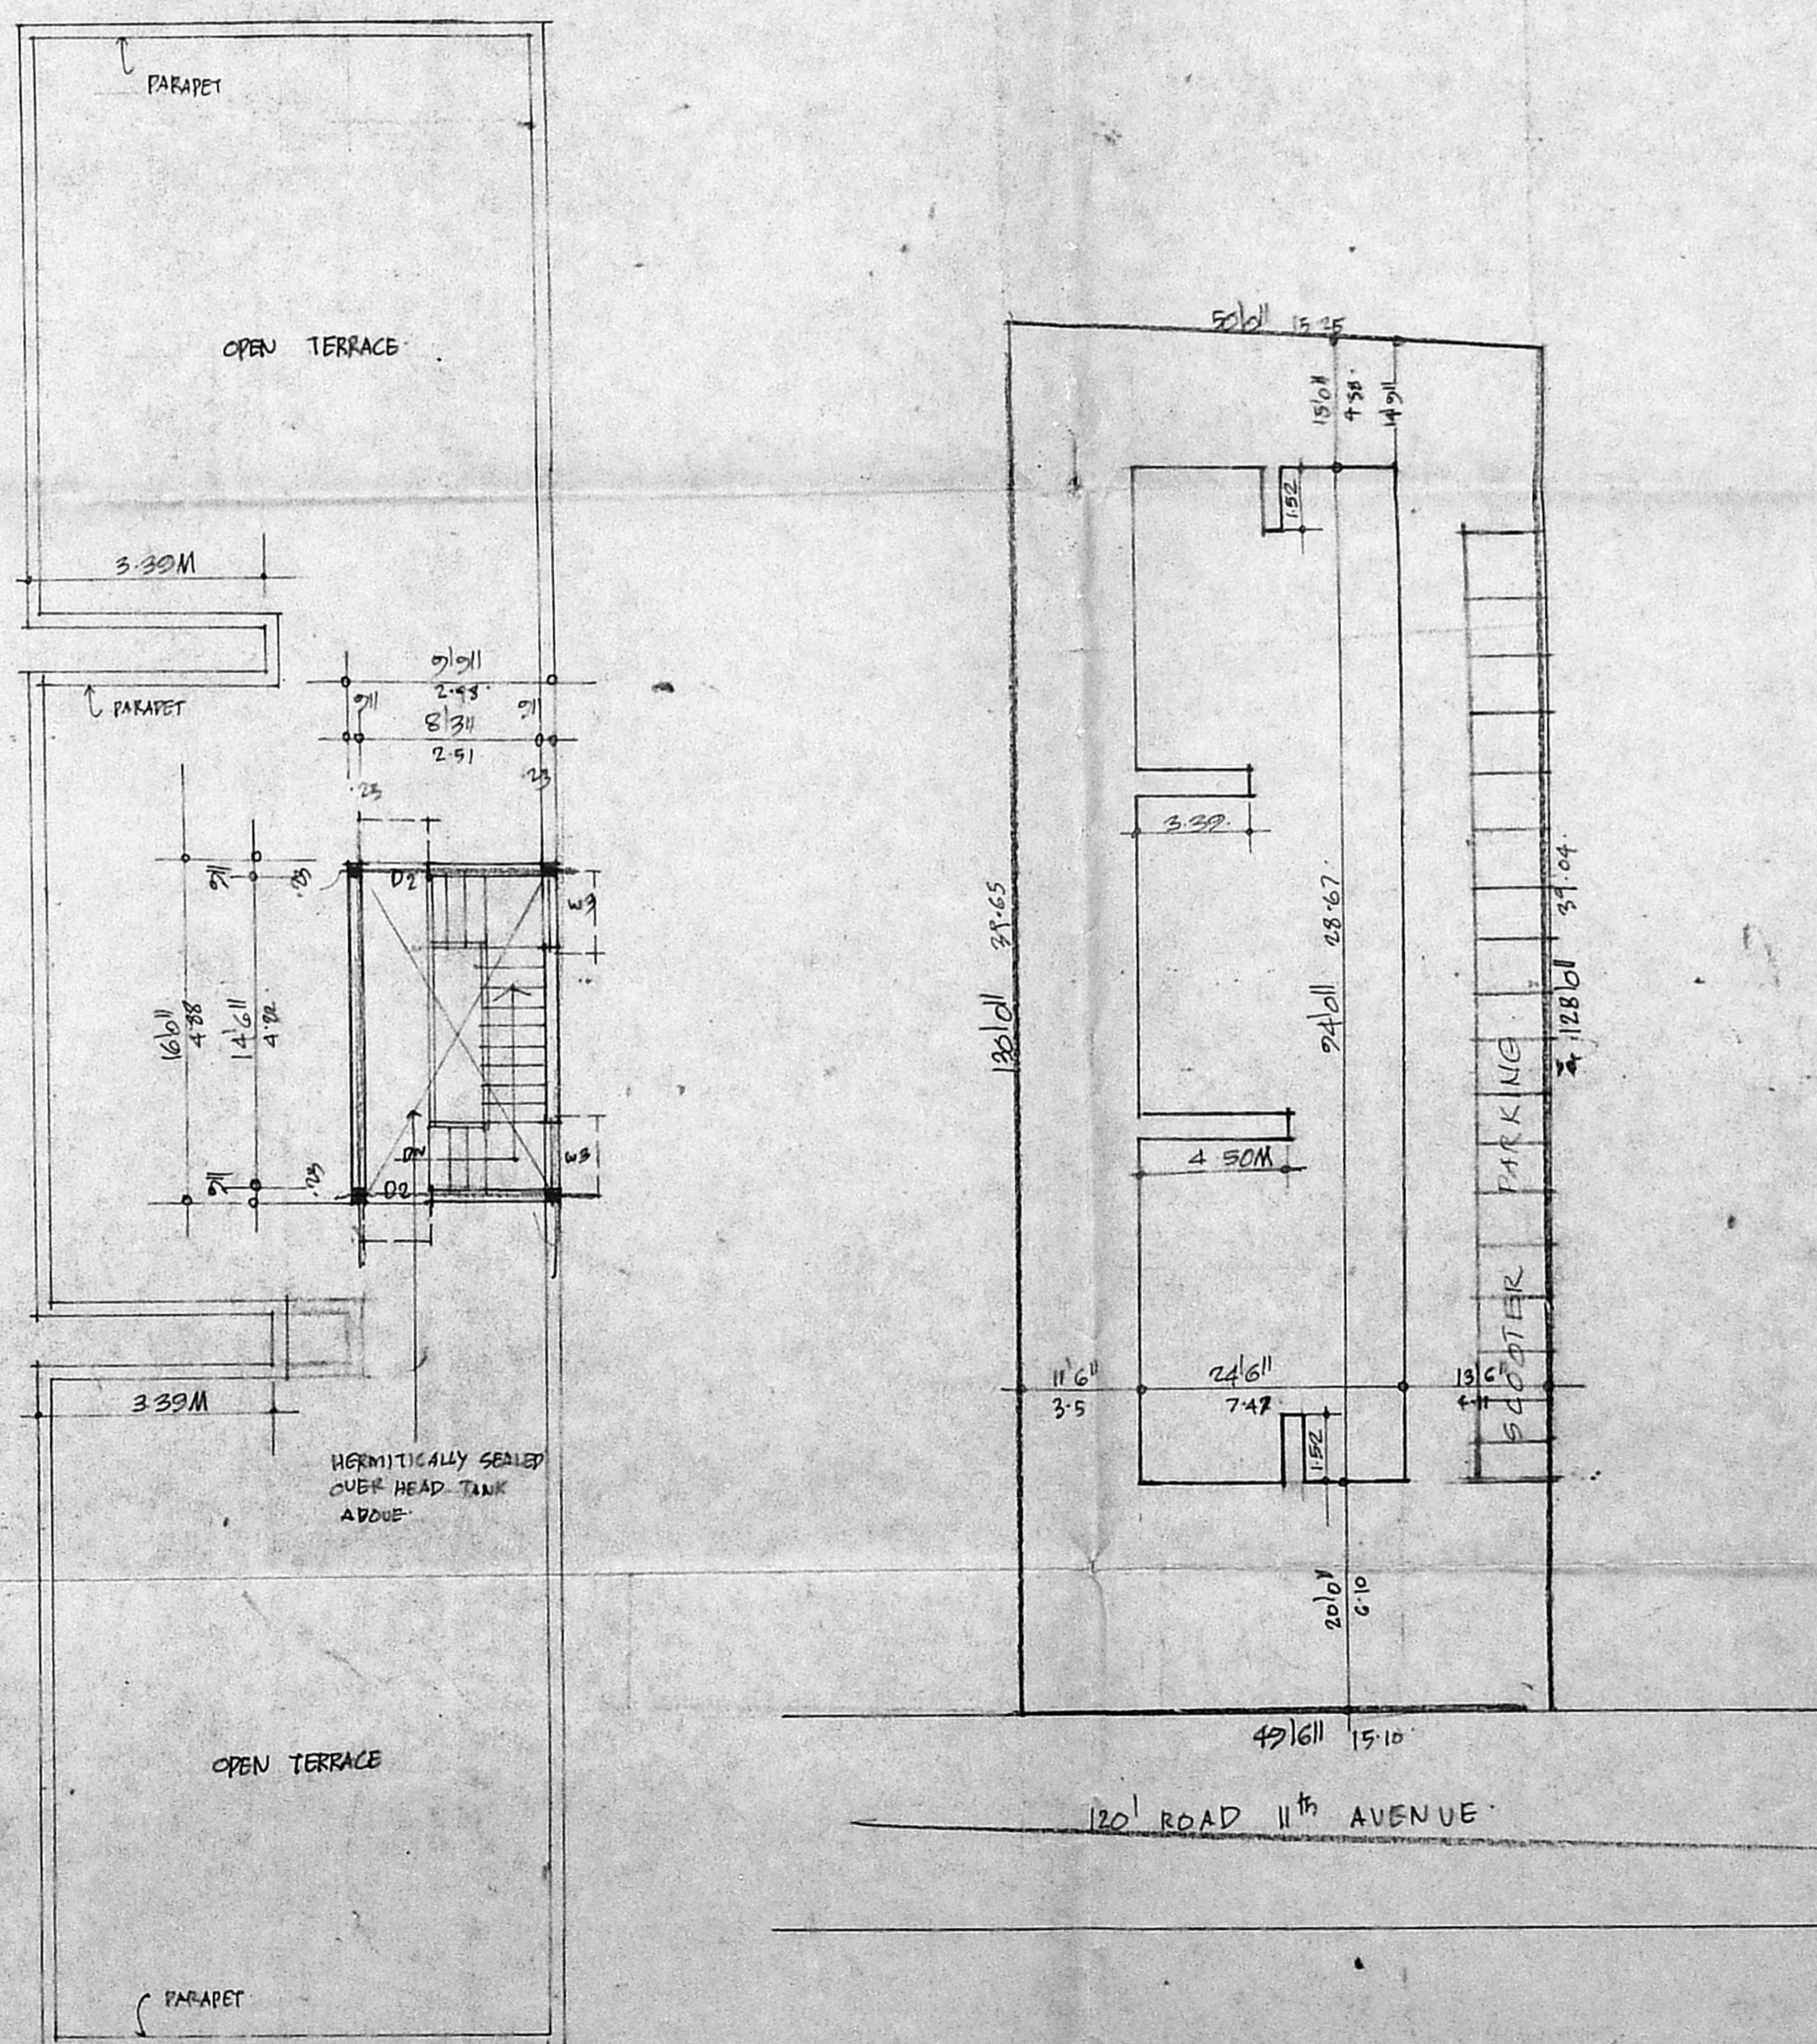

TERRACE PLAN.

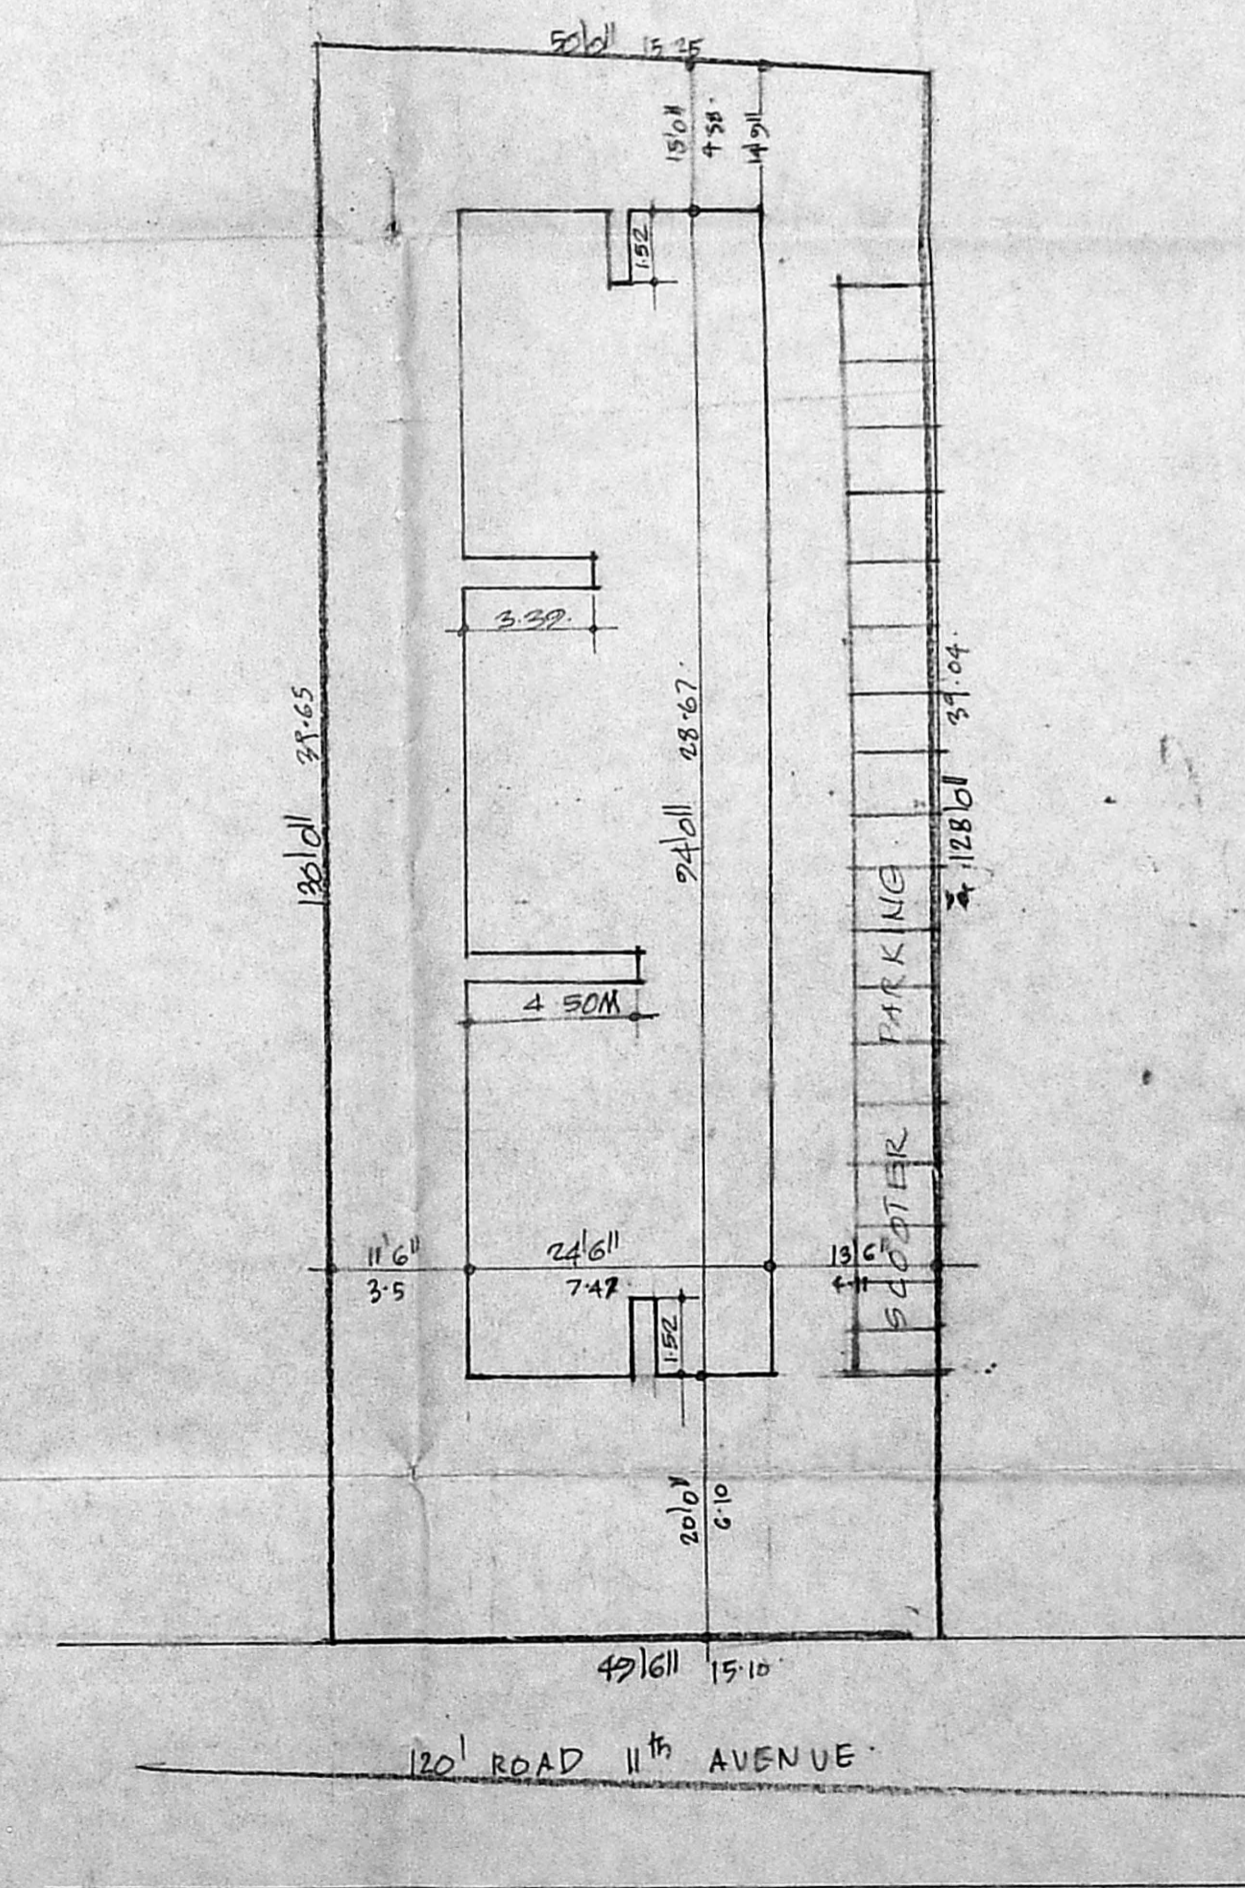

SITE PLAN.

SCALE 1" TO 16' 0"

SCHEDULE OF JOINERY

D1	FLOORS	38'1" x 7'0"	79	x	2.14
D2	"	38'1" x 7'0"	79	x	2.14
D3	"	26'0" x 7'0"	76	x	2.14
W1	WINDOWS	4'0" x 4'0"	122	x	2.22
W2	"	4'0" x 3'0"	122	x	1.92
W3	MMDA IBI/PP NO.	3'0" x 4'0"	72	x	1.22
W4	W.C. NO.	2'0" x 3'0"	72	x	1.92
W5	AMBULATORS	3'0" x 2'0"	72	x	1.61
W6	Scrutiny	2'0" x 2'0"	61	x	1.61

PART I  
PART II

A.P. U.P.

AREA DETAILS

GROUND FLOOR AREA  
 FLAT A - 79.17 FLAT C - 79.35 C AREA - 13.27  
 FLAT B - 41.30  
 TOTAL - 207.275 SQM  
 TYPICAL FLOOR AREA  
 FLAT D - 50.28 FLAT E - 50.28 FLAT F - 50.28  
 FLAT G - 45.29 FLAT H - 45.29 AREA - 45.29  
 TOTAL 225.49 x 3 FLOORS = 686.475 SQM  
 TOTAL BUILT UP AREA = 893.75 SQM  
 PLOT AREA = 976.18 SQM  
 F.S.I = 1.50 TIMES PLOT COVERAGE = 55.41%

COLOUR INDEX

PROPOSALS SHOWN THUS	---
EXISTINGS	---
ROADS	---
BOUNDARY	---

PROPOSED FLATS AT  
 PLOT NO B.212, DOOR NO 3,  
 11<sup>th</sup> AVENUE, T.S. NO 22  
 BLOCK NO 68,  
 ASHOK NAGAR,  
 KODAMBAKKAM, MADRAS.  
 CORPN. DIV. NO 115

SCALE 1" TO 8' 0"

Mrs. Lalitha Subramanian  
 SIGNATURE OF OWNER

S. Ravi  
 SIGNATURE OF LICENSED SURVEYOR