

B/10993/120/92 Dt. 17/06/92


Planning Permit No.

APPROVED

SUBJECT TO THE CONDITIONS IN THIS OFFICE LETTER.

No. 16711/91 Date 17/06/92

FOR MEMBER SECRETARY
MADRAS METROPOLITAN
DEVELOPMENT AUTHORITY
MADRAS - 600 008.

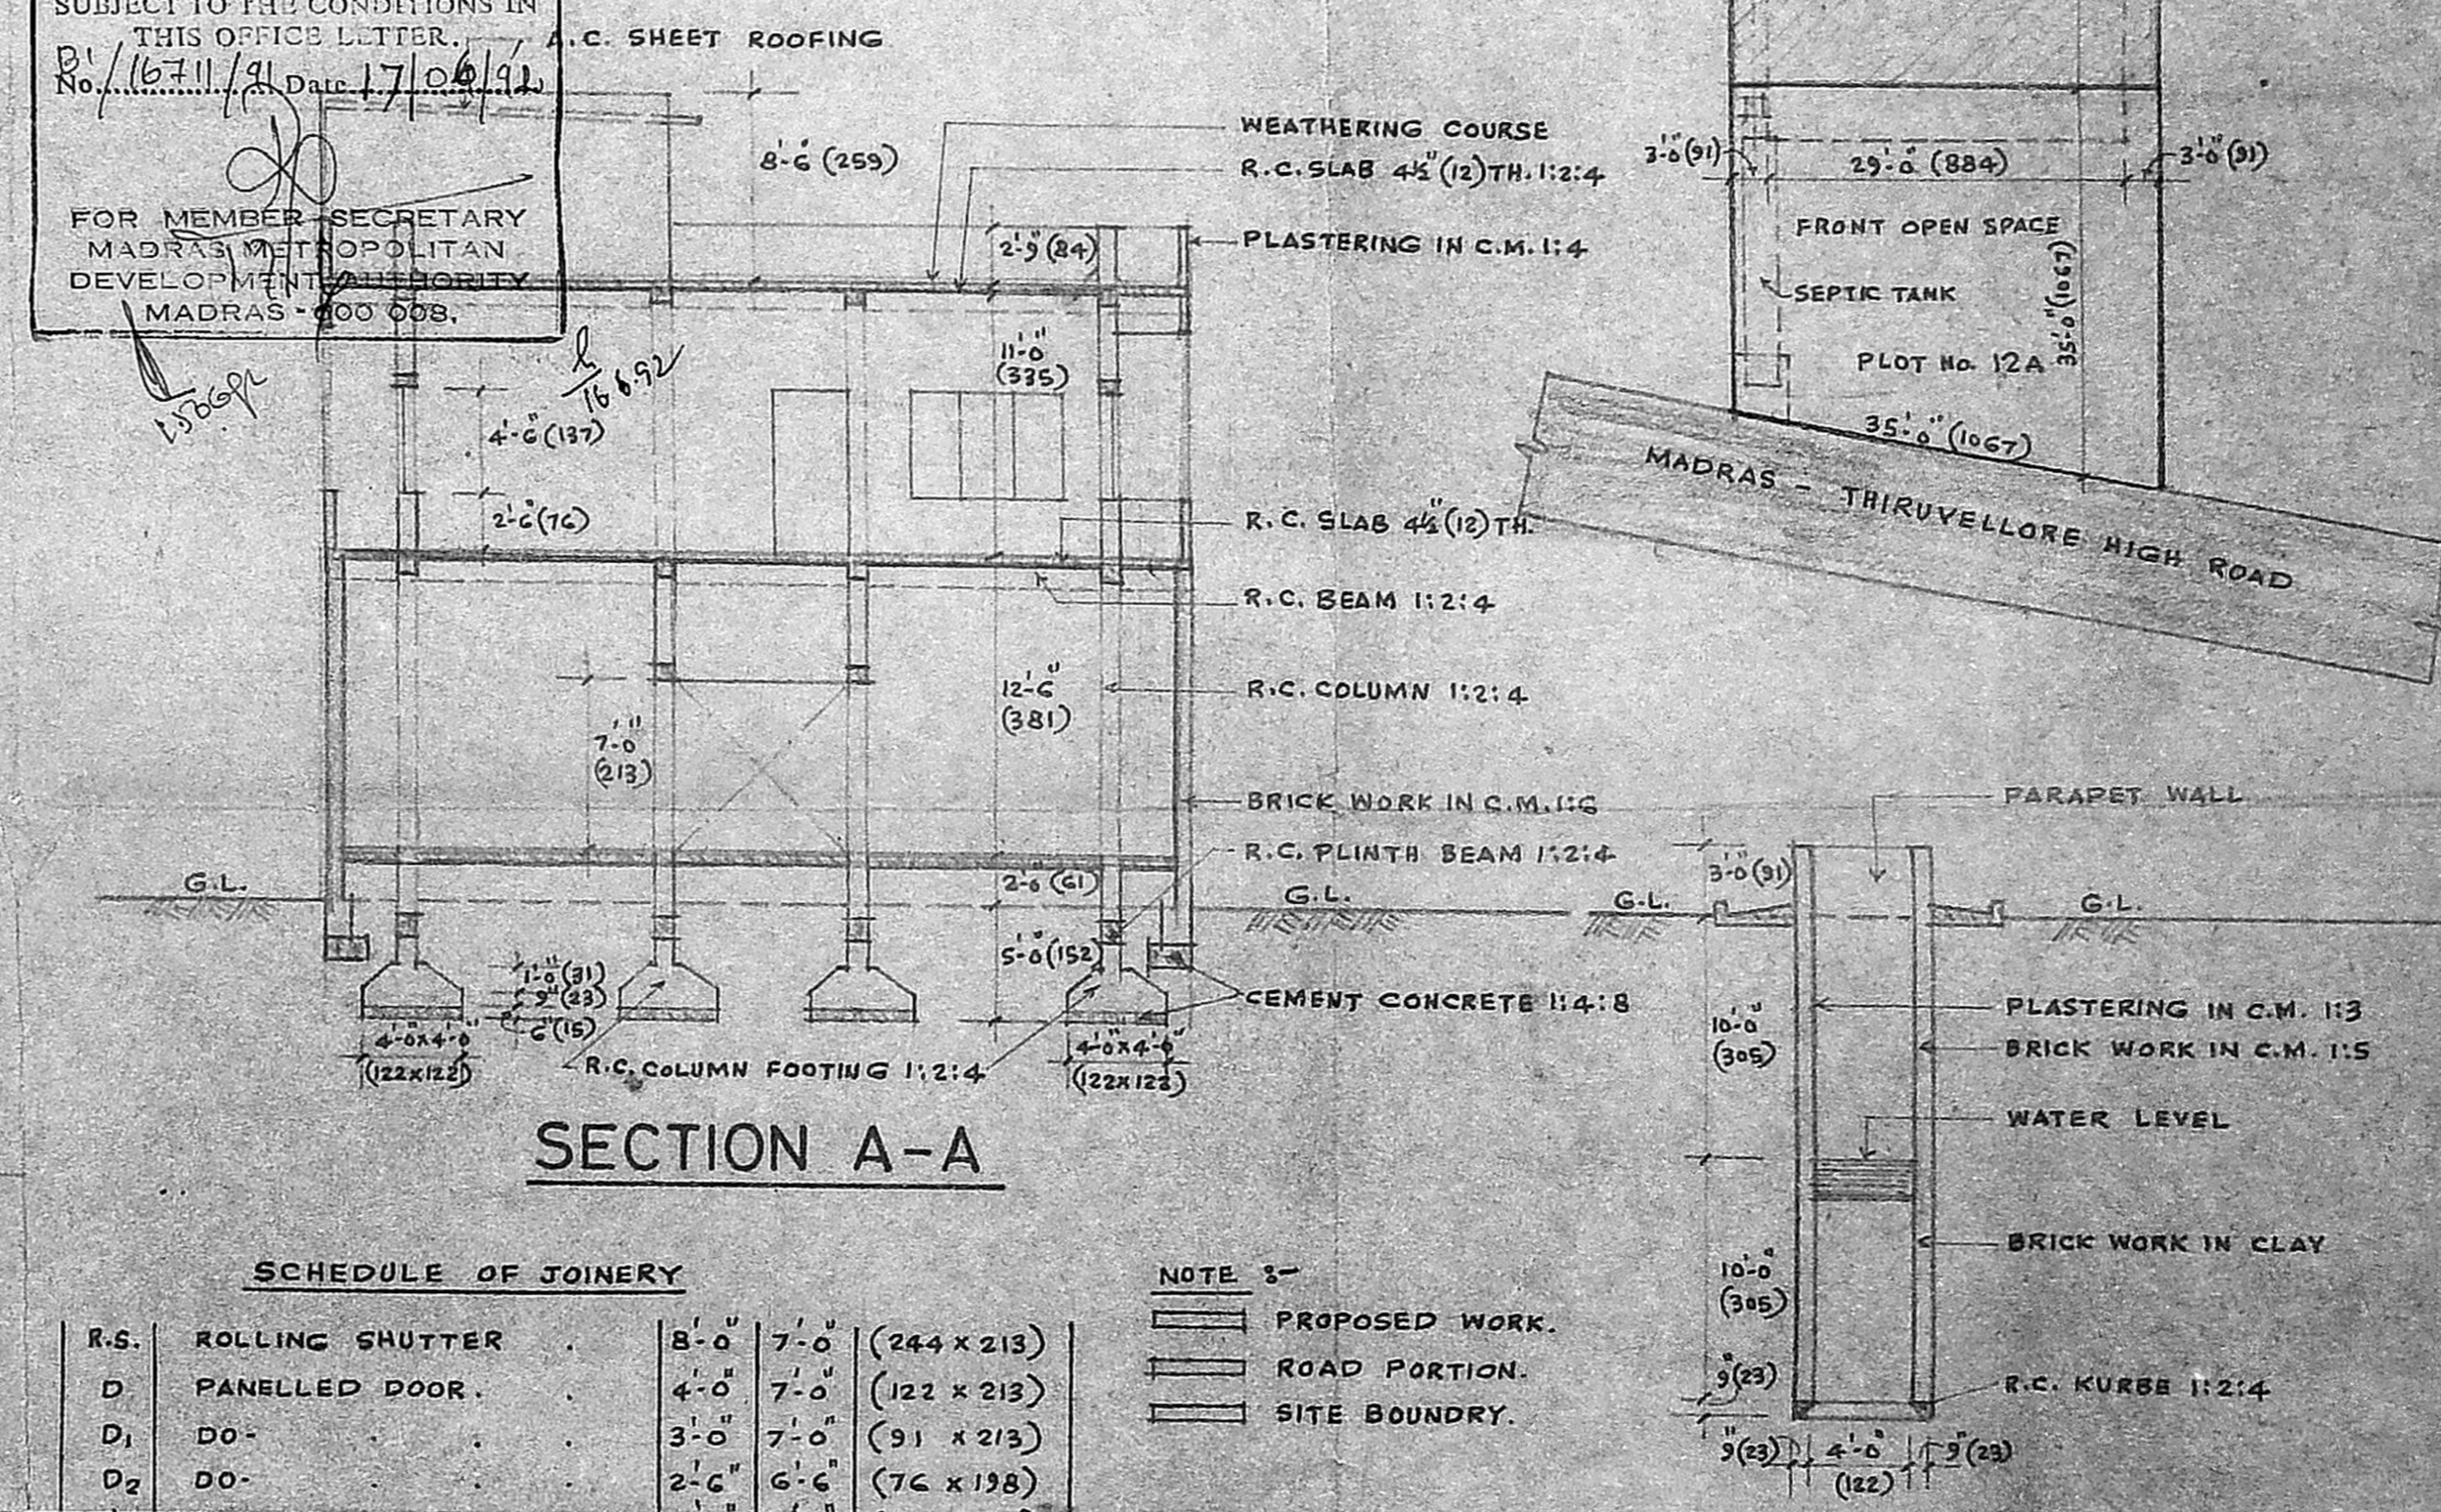

SCHEDULE OF JOINERY

R.S.	ROLLING SHUTTER	8'-0"	7'-0"	(244 x 213)
D	PANELLED DOOR	4'-0"	7'-0"	(122 x 213)
D ₁	DO-	3'-0"	7'-0"	(91 x 213)
D ₂	DO-	2'-6"	6'-6"	(76 x 198)
D/W	DOOR CUM WINDOW	6'-0"	7'-0"	(183 x 213)
W	GLAZED WINDOW	6'-0"	4'-6"	(183 x 137)
V	VENTILATOR	2'-6"	2'-0"	(76 x 61)

NOTE 3-

PROPOSED WORK.

ROAD PORTION.

SITE BOUNDARY.

REVISED PLAN OF PROPOSED "COMMERCIAL BUILDING" IN PLOT No.12A,
S.No. 607/2 (part), THIRUVELLORE HIGH ROAD, No.89, AMBATHUR VILLAGE,
AMBATHUR TOWNSHIP.

SCALE 1" = 8'-0" (1:100)

OWNER

M. MOHAN
CONSULTING ENGINEER
CORPORATION OF MADRAS
AVADI, AMBATTUR TOWNSHIP
LICENCED SURVEYOR

M: M. CONSTRUCTION
LICENCED NO. 1, M.T.H. ROAD,
AMBATHUR