




ELEVATION

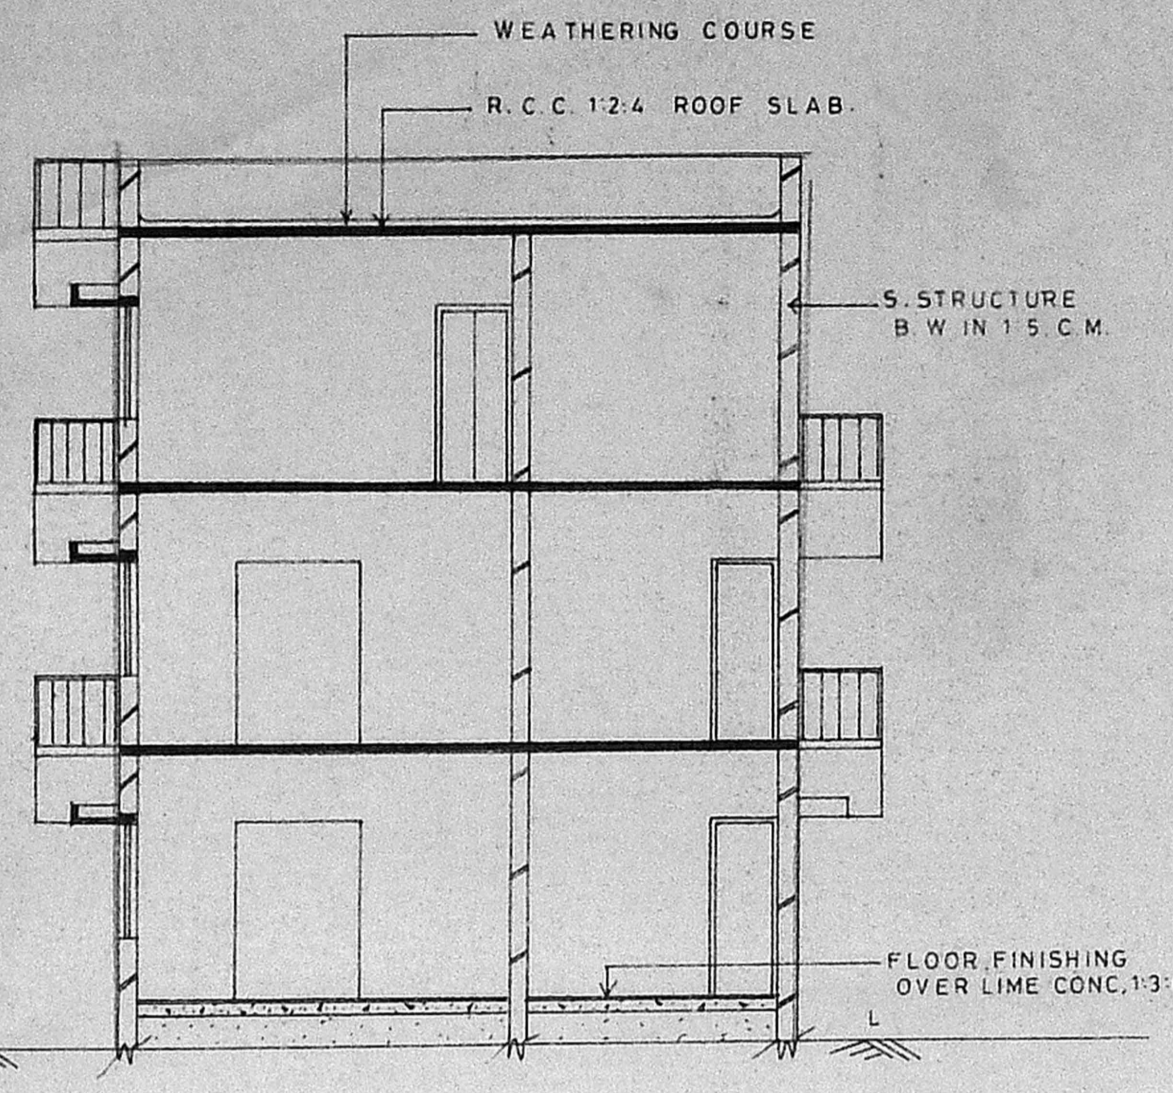


SECTION ON 'JJ'

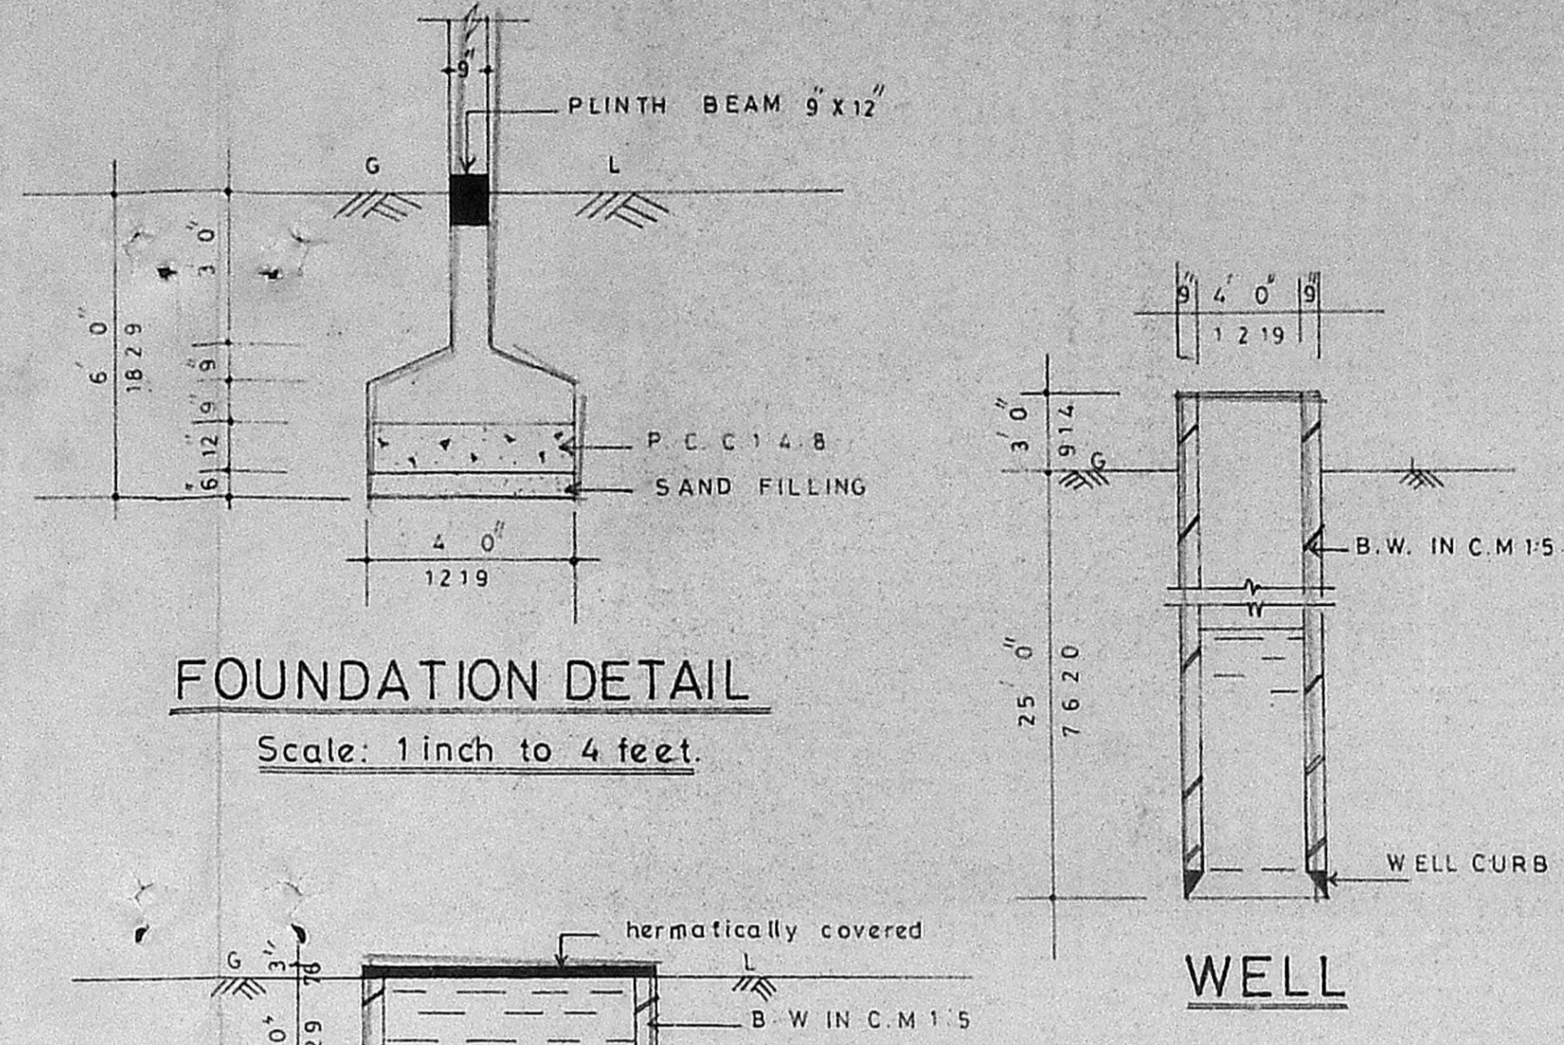

FOUNDATION DETAIL  
Scale: 1 inch to 4 feet.

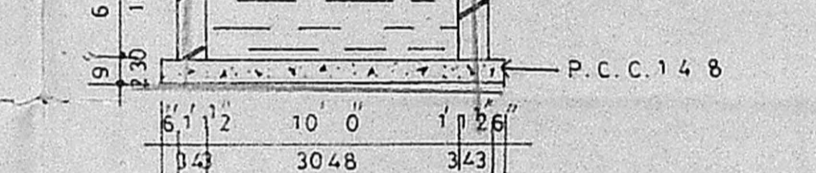

SUMP DETAIL

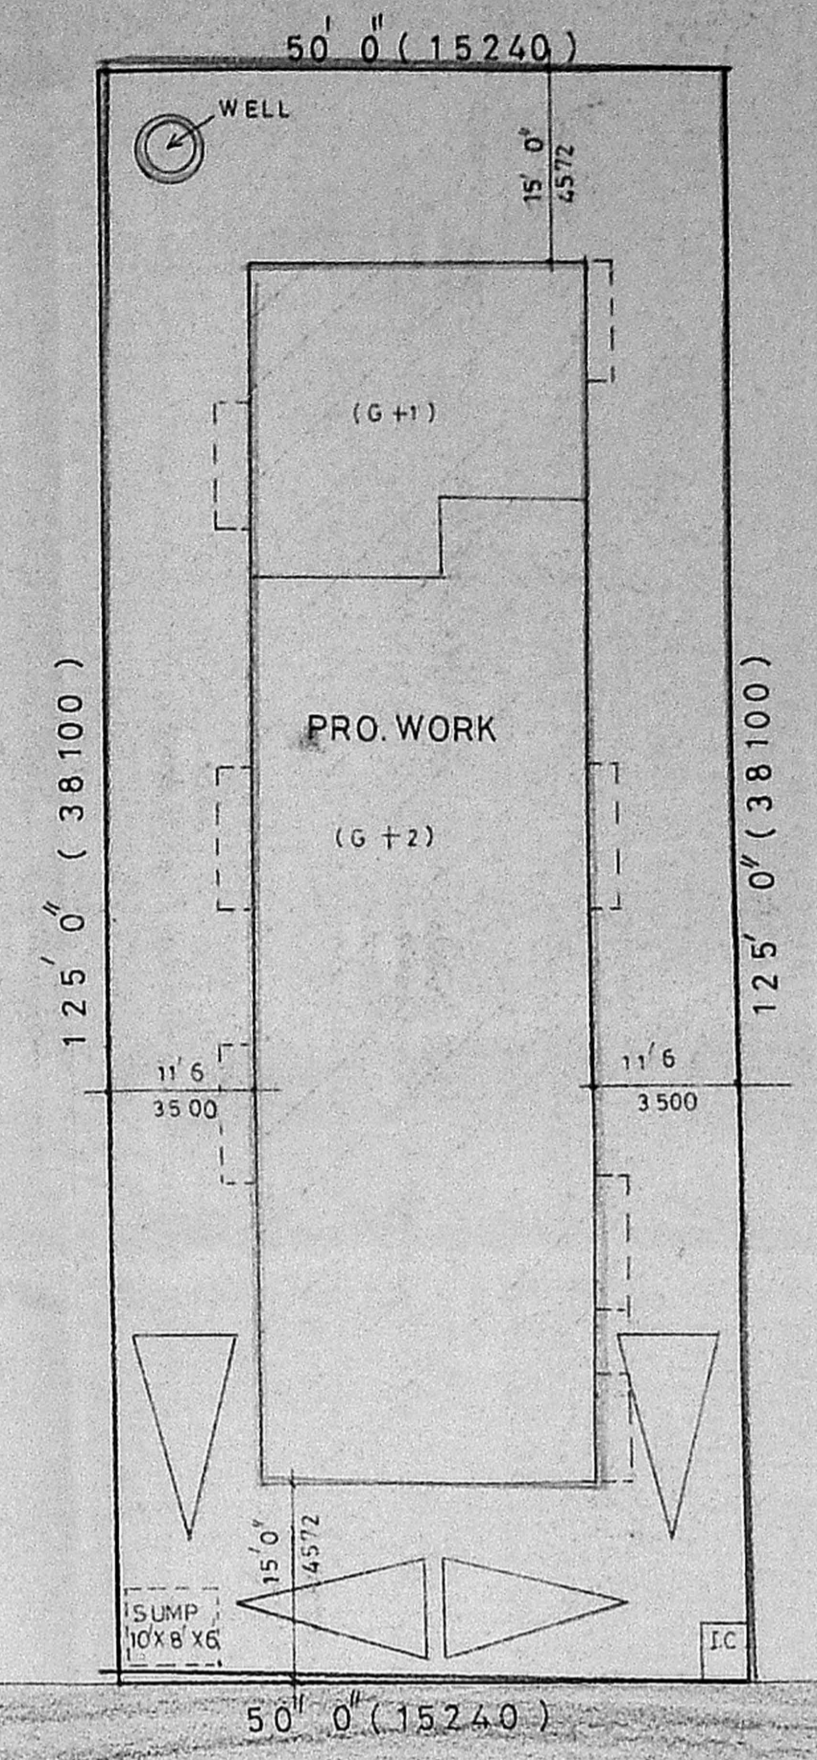

SITE PLAN  
Scale: 1 inch to 16 feet.

MMDA (B)/PP No. 1  
C.No. 170/2055/91  
Asst. ...  
Scrutiny  
PART I  
PART II  
proposed site  
A.M. D.P.  
KEY PLAN  
(Not to scale)

**SPECIFICATIONS**  
C.C. 1:2:4 FOR FOUNDATION & FLOORING  
C.C. 1:2:4 FOR ALL R.C.C. WORKS. BRICK WORK IN C.M. 1:5 FOR ALL MASONRY WORKS. ROOFING WITH R.C.C. SLAB 10CM THICK. WOOD WORK WITH TEAK WOOD. PLASTERING TO WALL IN C.M. 1:4. CEILING IN C.M. 1:3 1/2 IN THICK. FLOOR FINISH WITH MOSAIC TILE IN C.M. 1:3. PAINTING TO ALL DOORS AND WINDOWS 2 COATS OVER A PRIMARY COAT WITH ENAMEL PAINT.

**SCHEDULE OF JOINERIES**

D	DOOR	3 3/4 X 7 0	991 X 2135
D1	DOOR	3 0 X 7 0	914 X 2135
D2	DOOR	2 6 X 7 0	762 X 2135
W	WINDOW	6 0 X 4 6	1829 X 1372
W1	WINDOW	4 0 X 4 6	1219 X 1372
V	VENTILATOR	3 0 X 2 0	914 X 510


**AREA DETAILS**

AREA OF PLOT	50 FT	50 M
AREA IN G.F.	6250 0	580 52
AREA IN F.F.	2565 0	238 40
AREA IN 2ND F.	2158 0	200 50
TOTAL AREA	7523 0	698 90
PLANT COVERAGE	11 6	
F.S.I.	1 23	
CAR PARKS	4 NOS	


**COLOUR INDEX**

PROPOSED WORK	—
ROADS	—
SITE BOUNDARY	—


PROPOSED RESIDENTIAL FLATS AT PLOT NO:20, ADAMBAKKAM VILLAGE, SAIDAPET TALUK, MADRAS.  
SCALE = 1 INCH TO 8 FEET

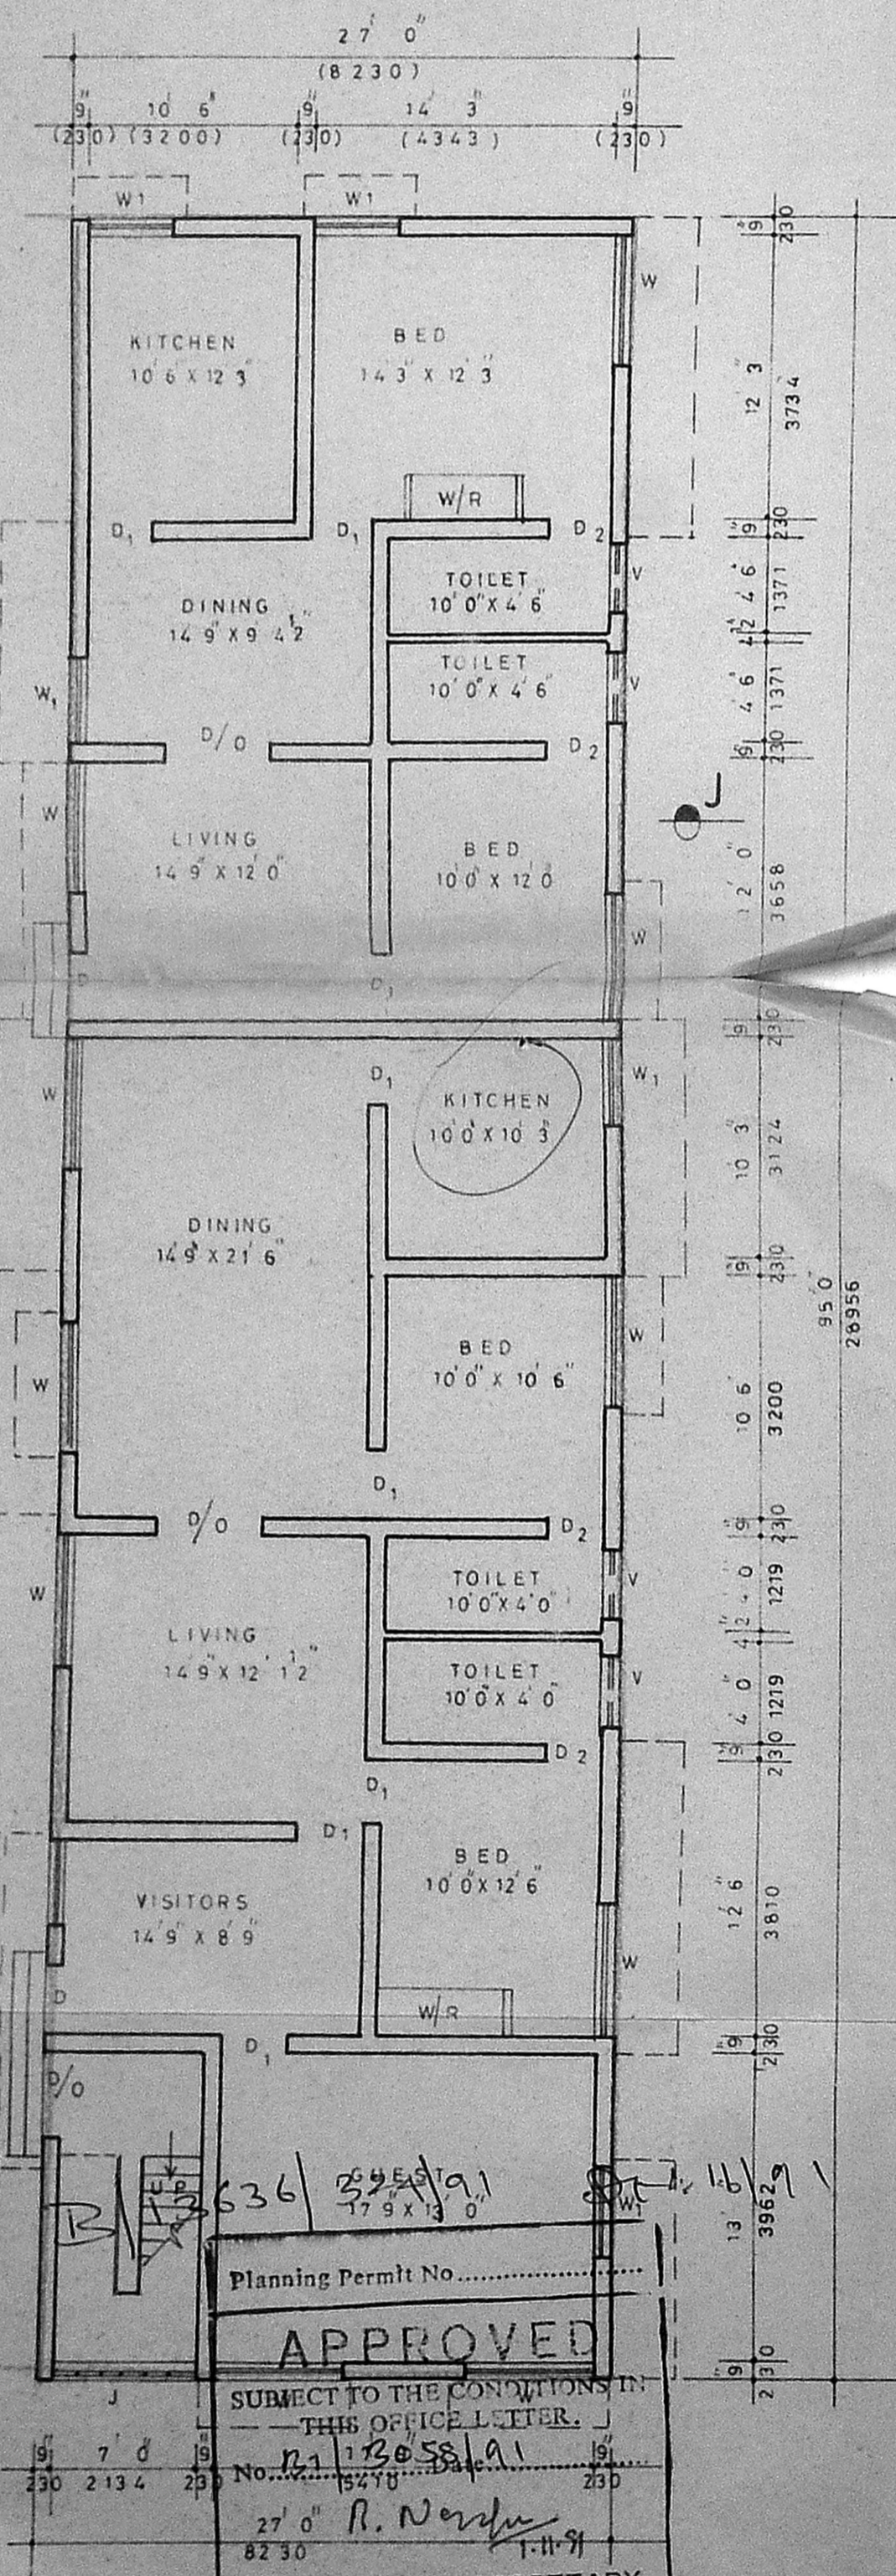


GROUND FLOOR PLAN

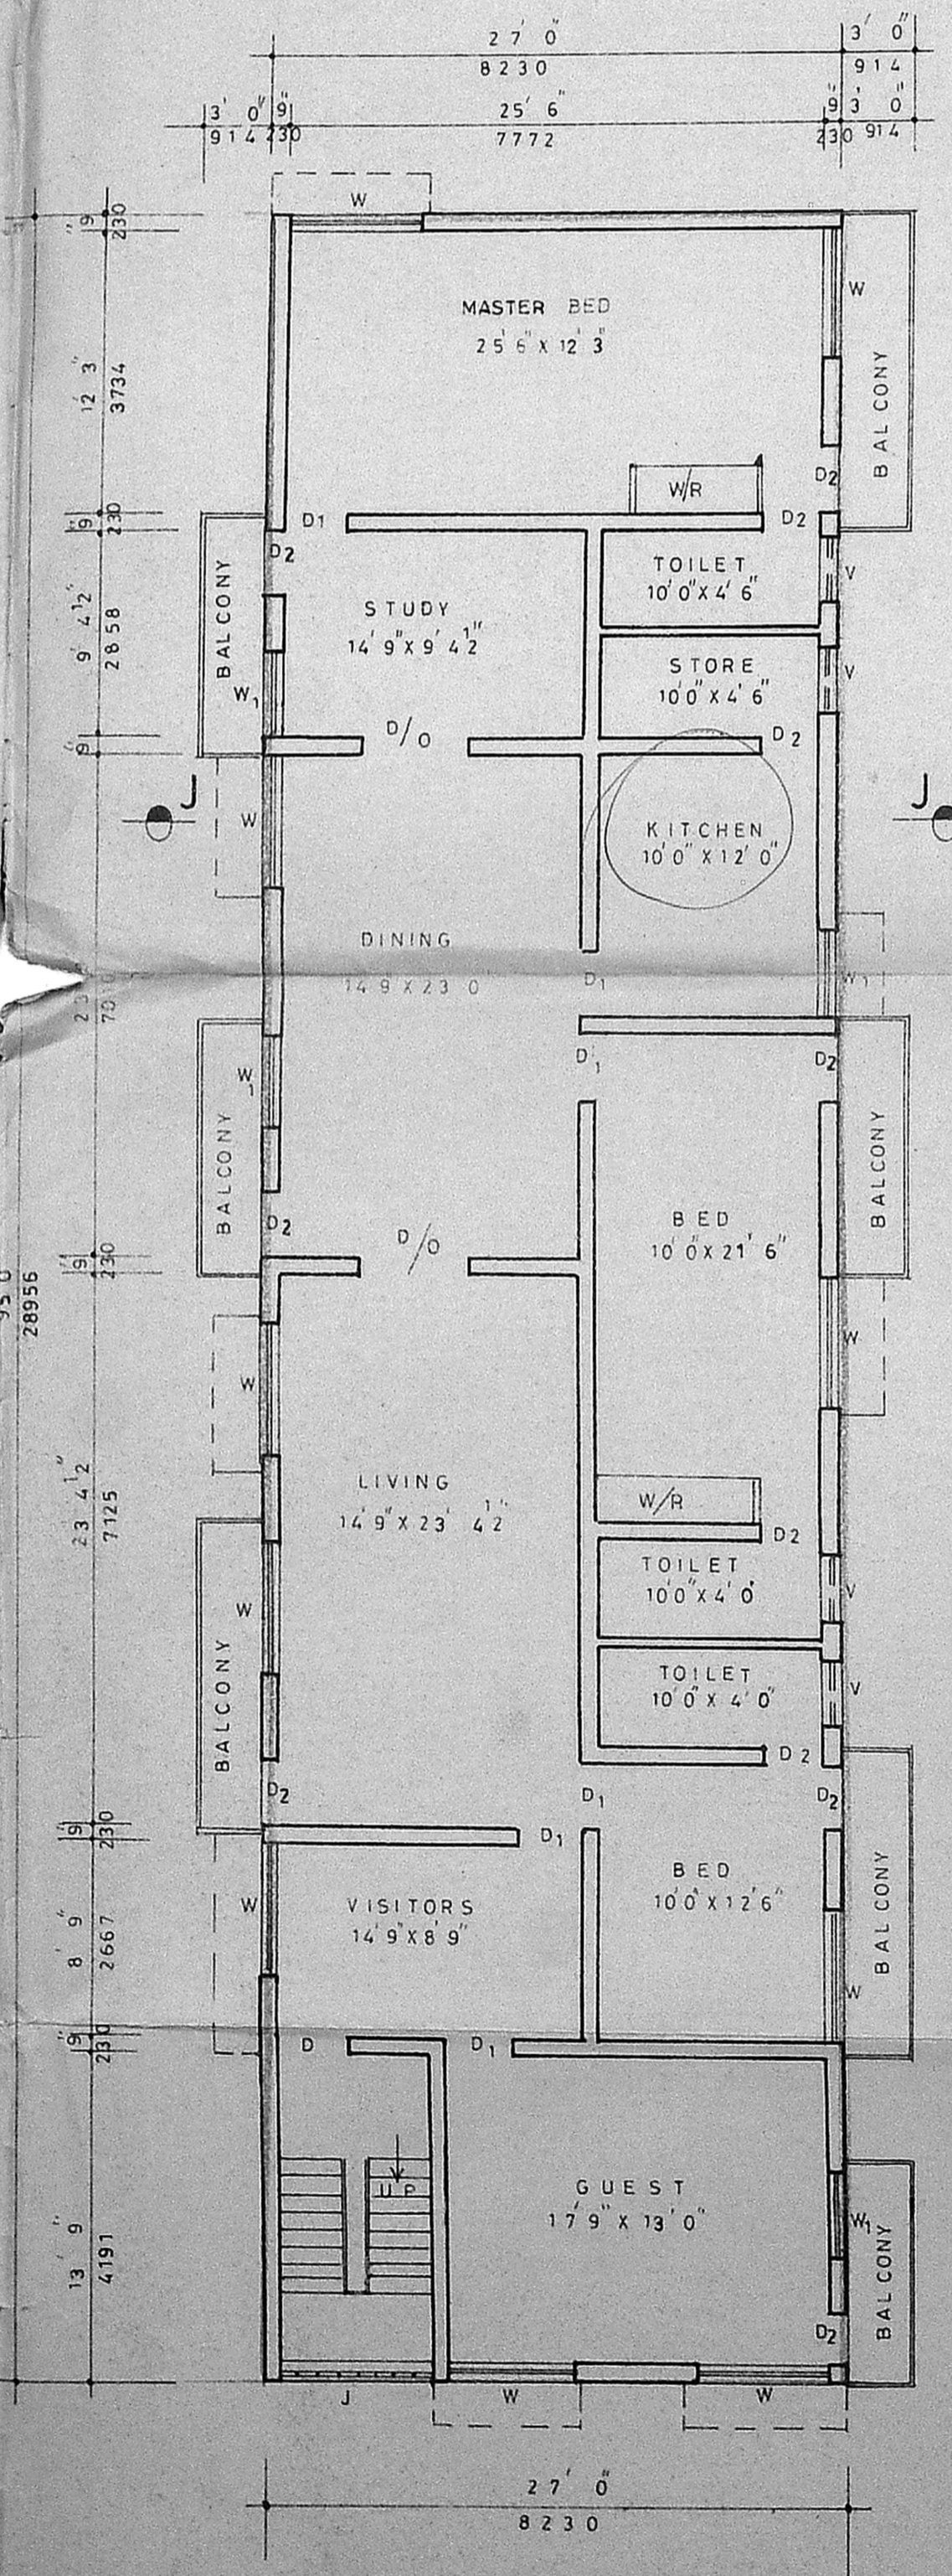

FIRST FLOOR PLAN

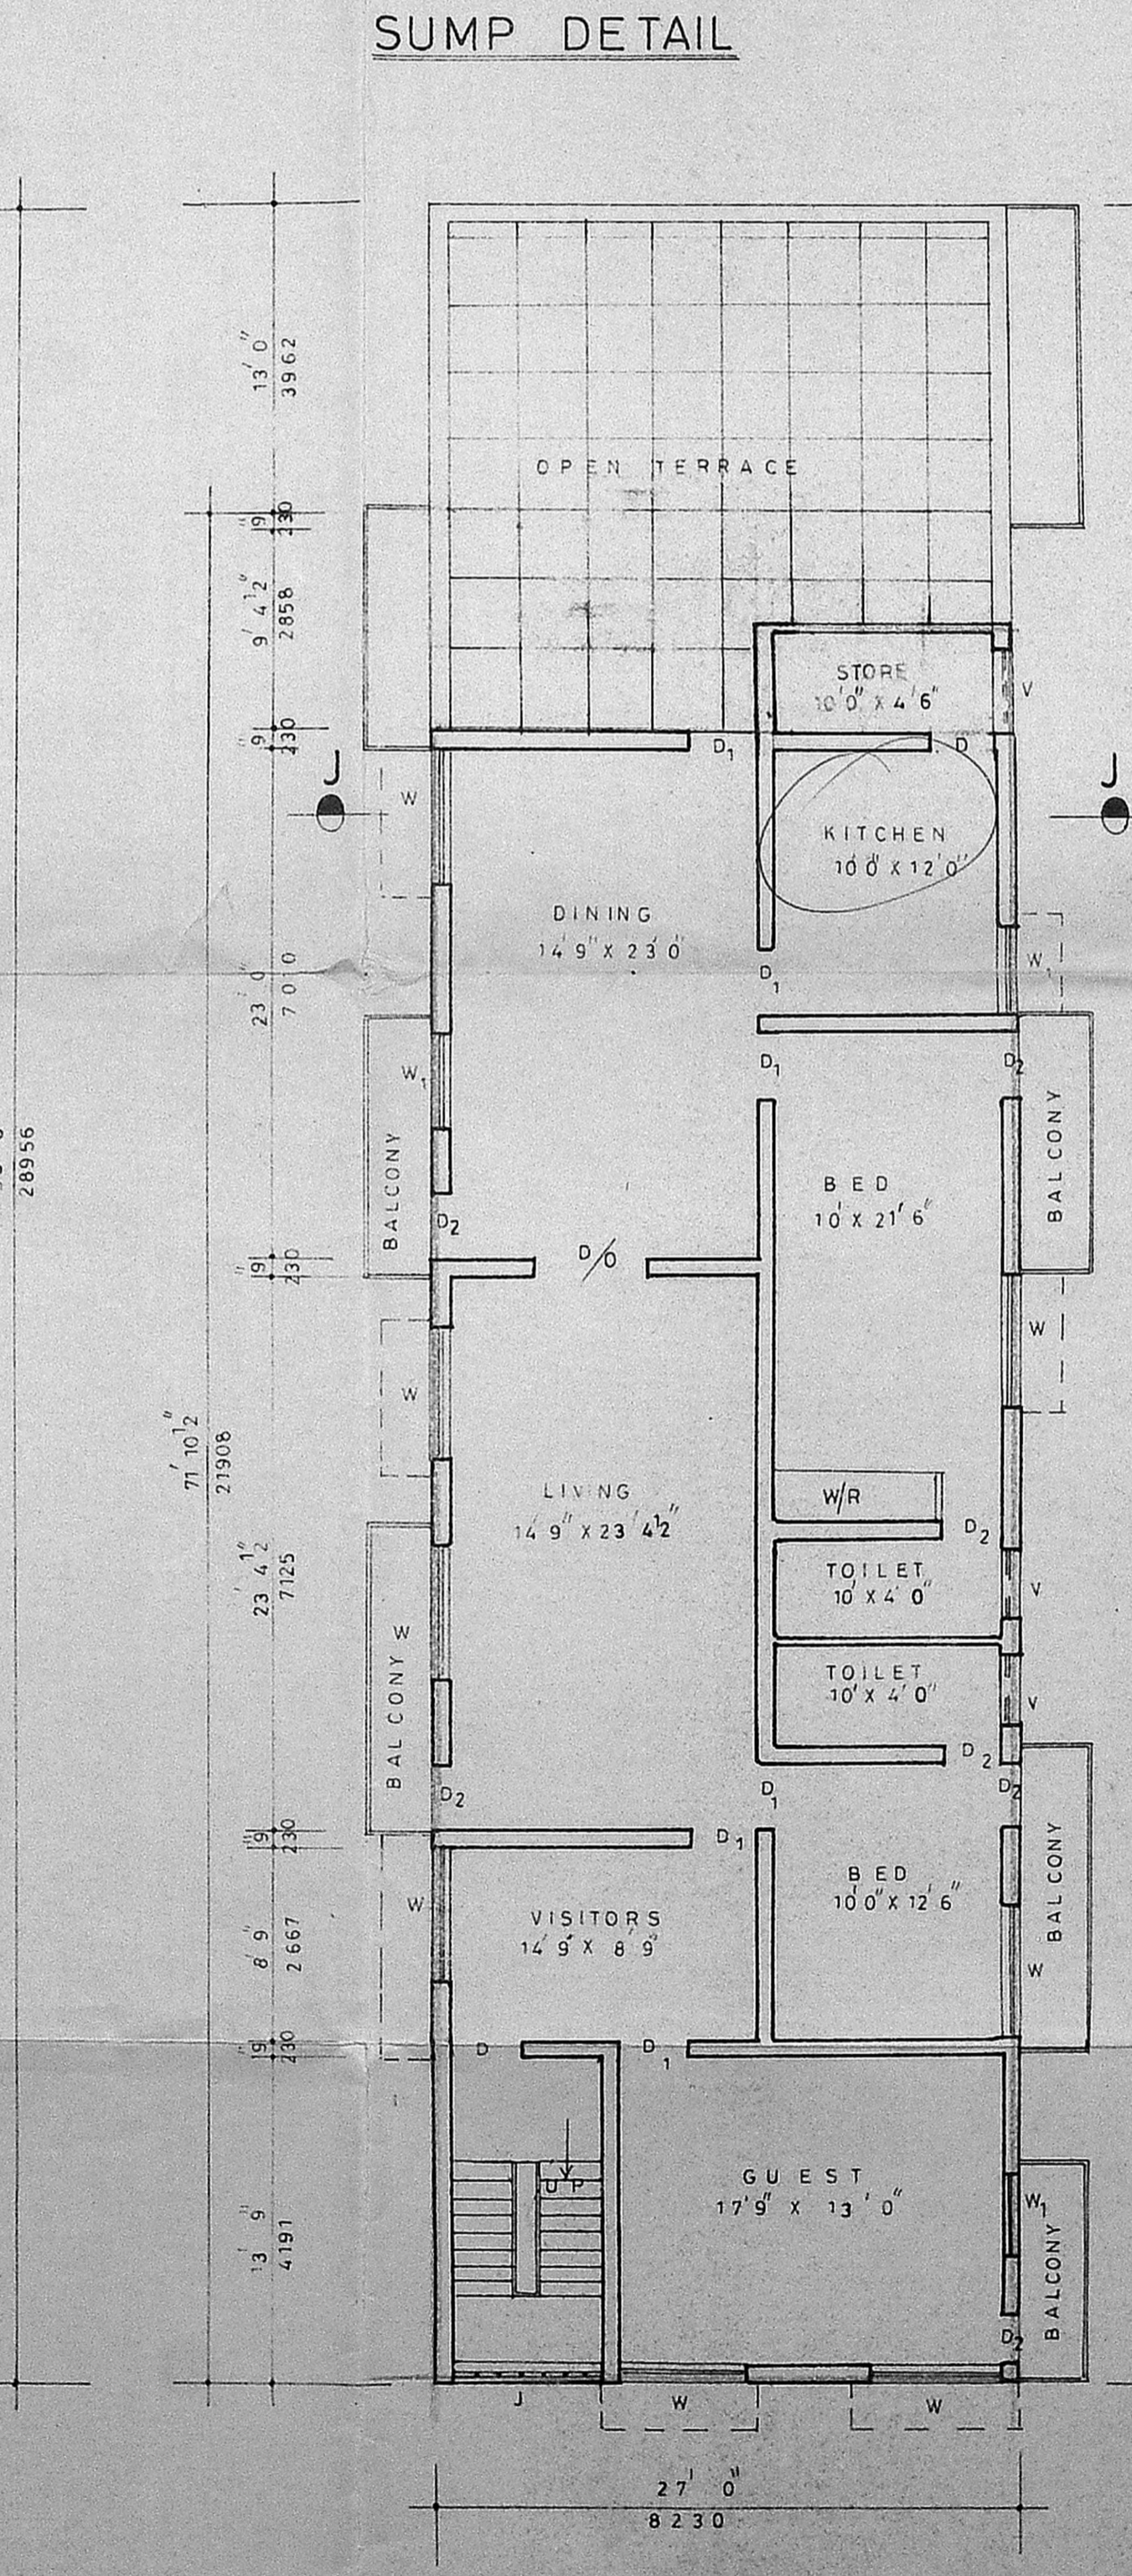

SECOND FLOOR PLAN

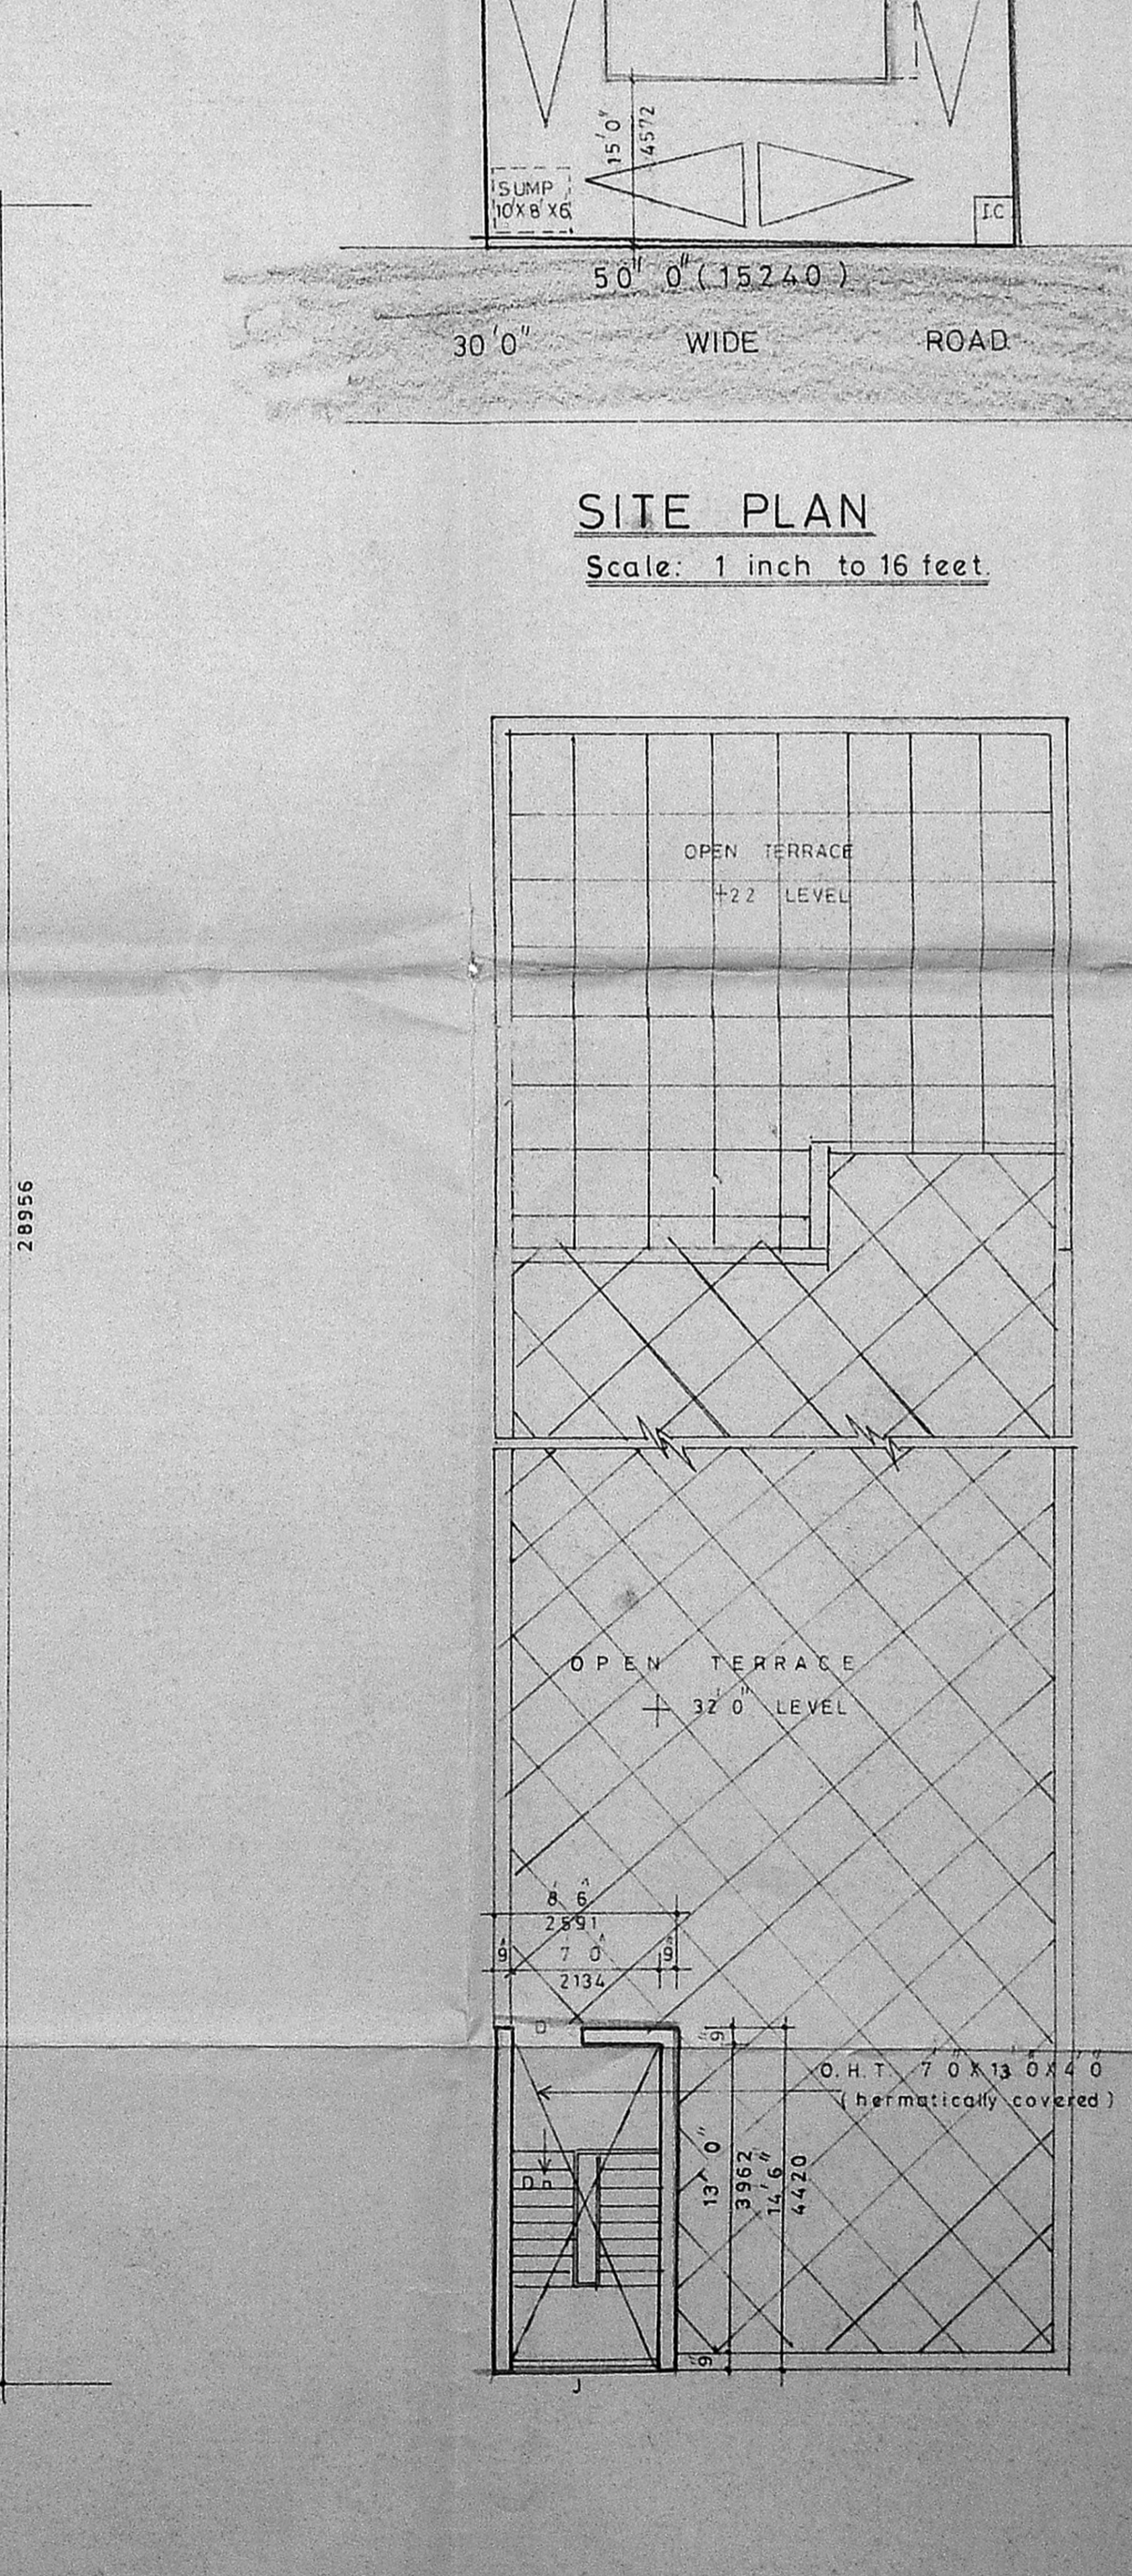

TERRACE FLOOR PLAN

OWNER  
M. RATHNAM, CE MIV.  
ASST. EXECUTIVE ENGINEER (PWD) Retd.  
CONSULTING ENGINEER, CORPORATION LICENSED SURVEYOR.  
CLASS 1, NO.95  
6 SRI SAI NAGAR  
KARPAGAM AVENUE,  
R.A. PURAM, MADRAS. 600 028.

LICENSED SURVEYOR