




FRONT ELEVATION

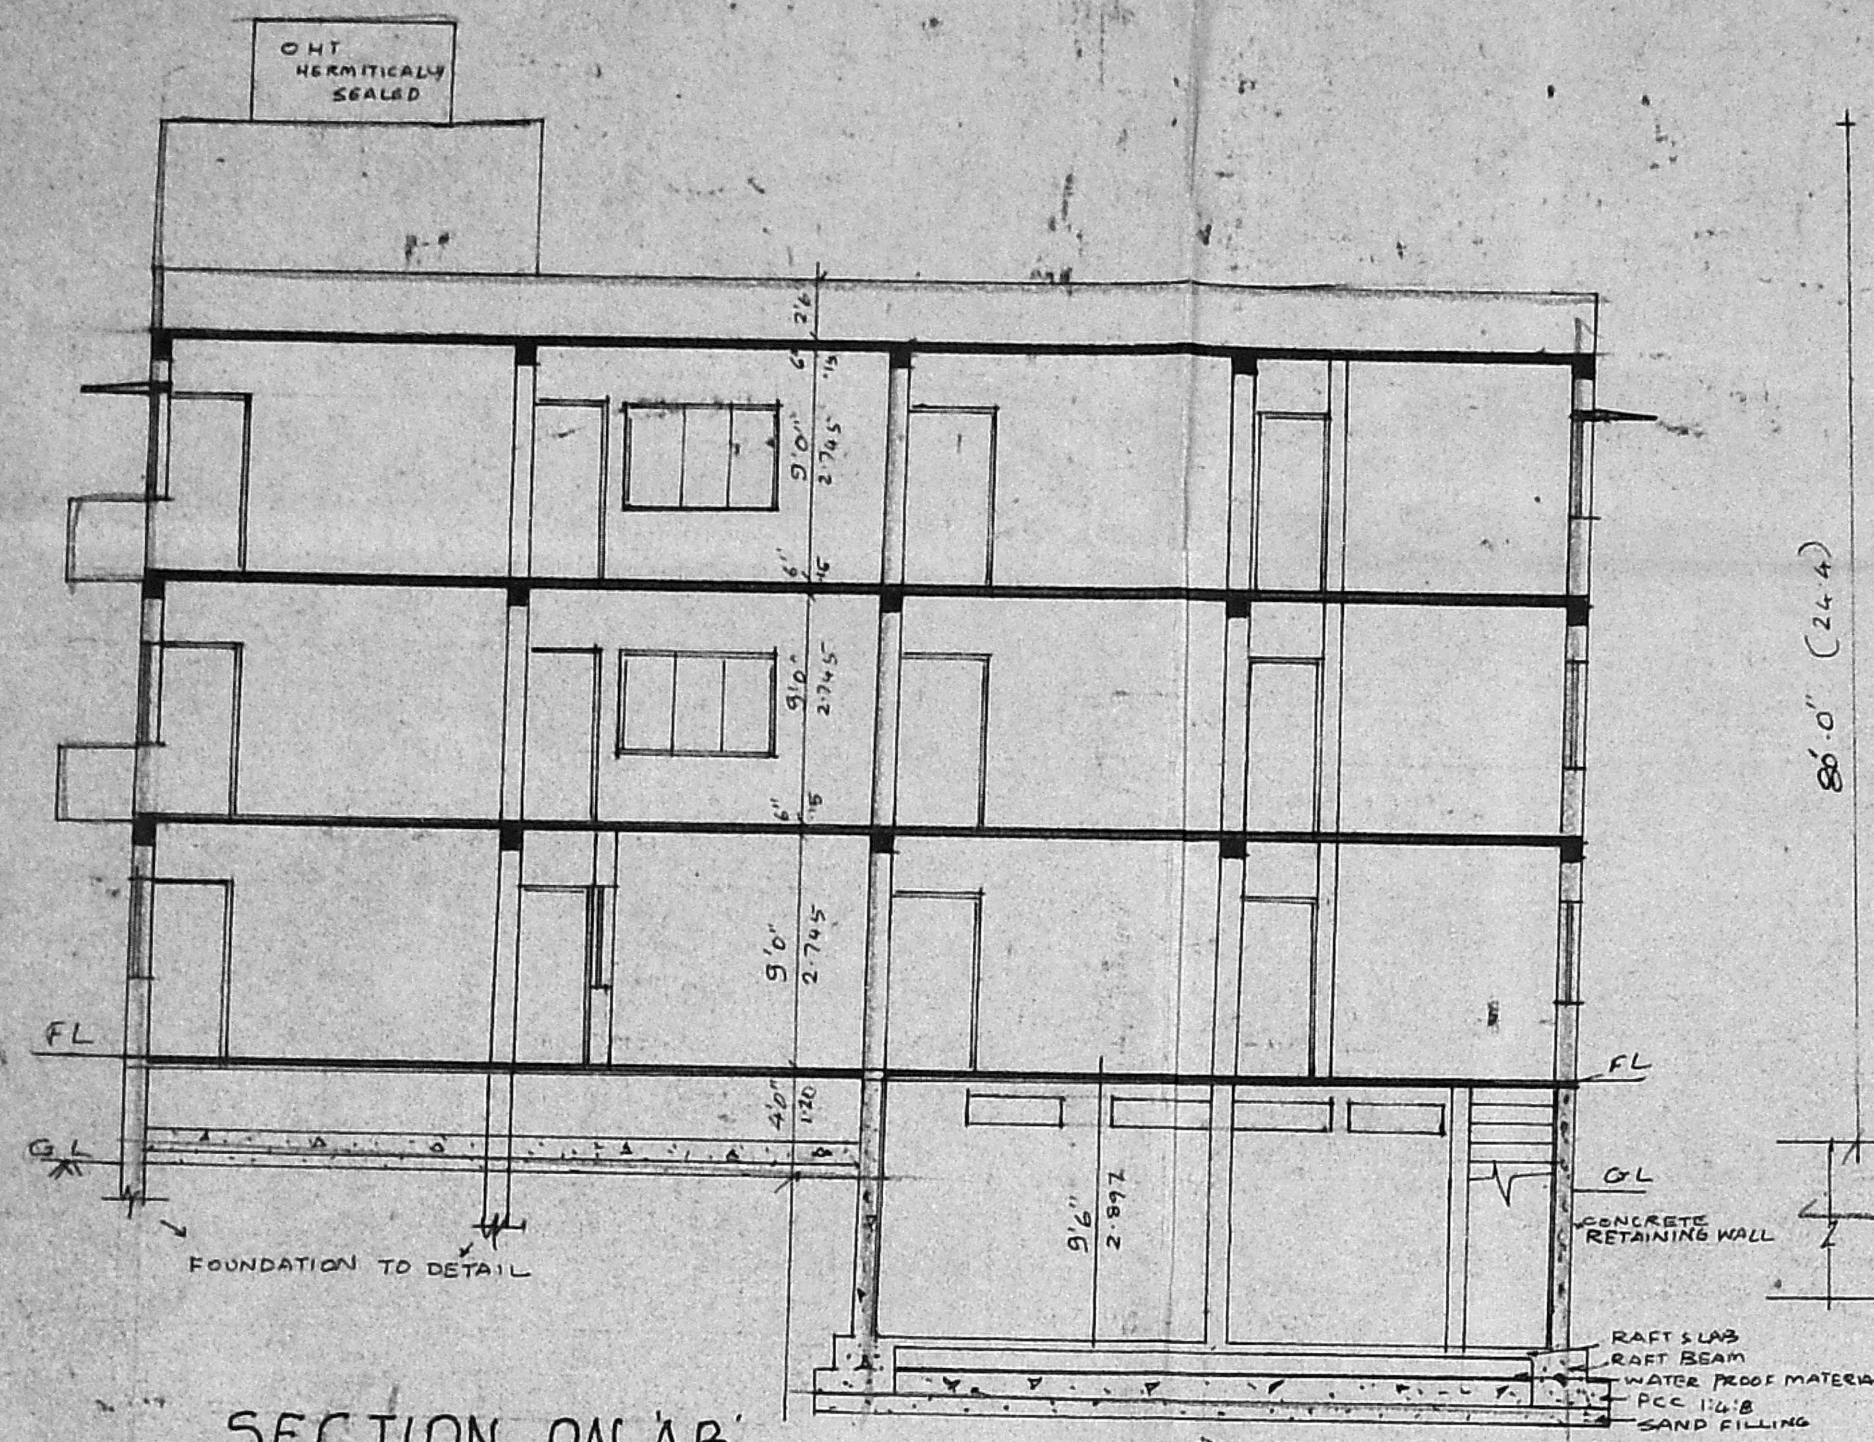


SECTION ON AB

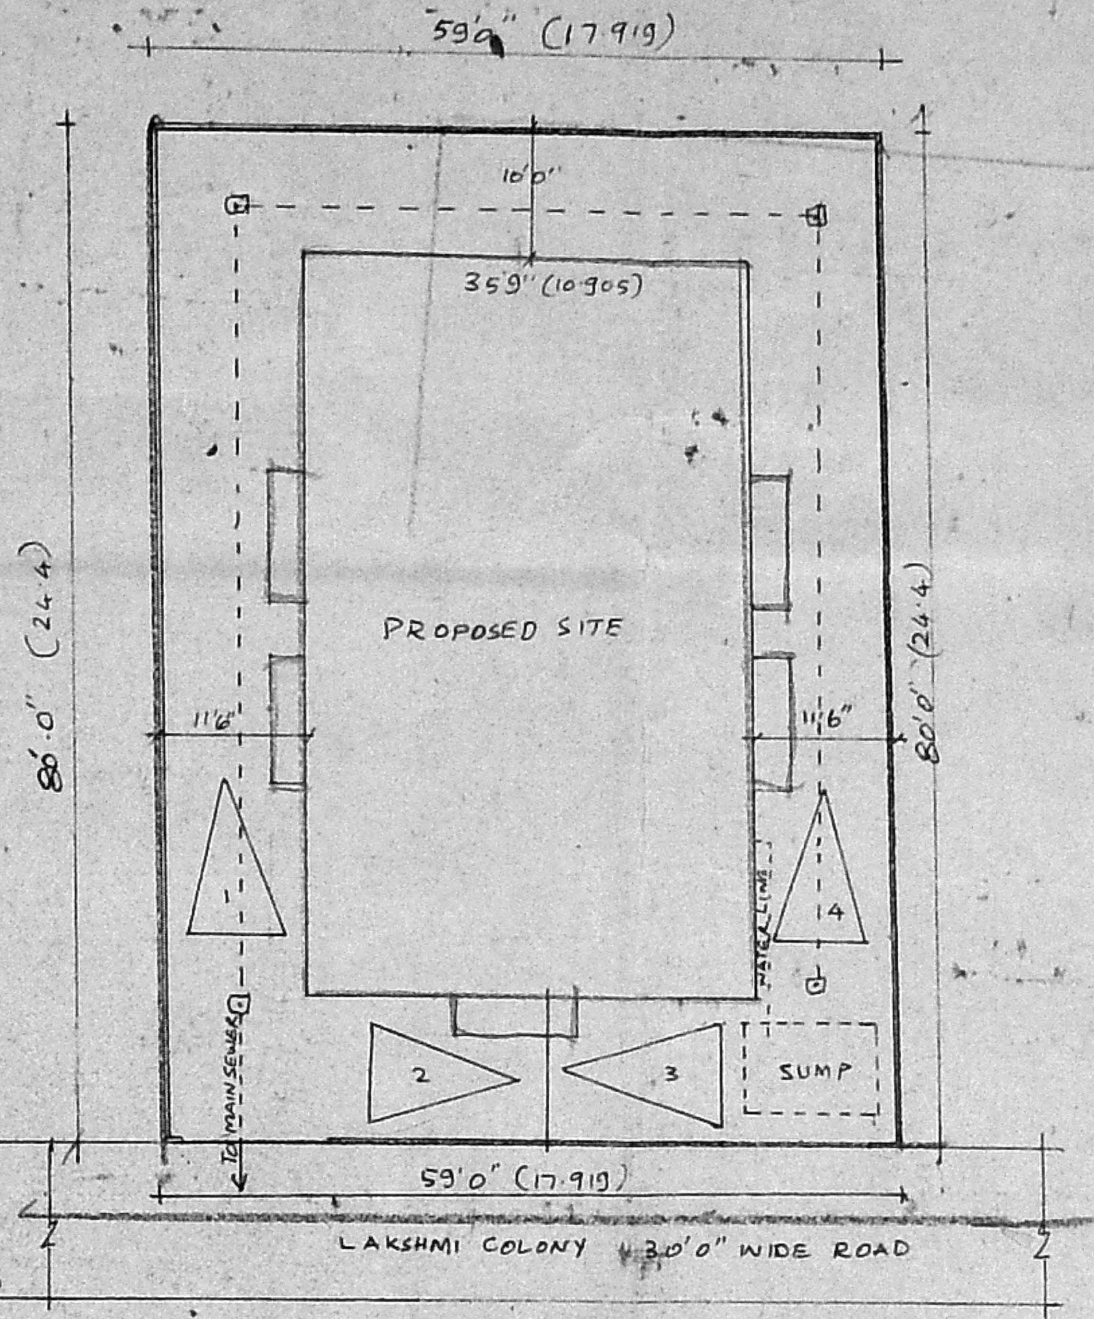


SITE PLAN

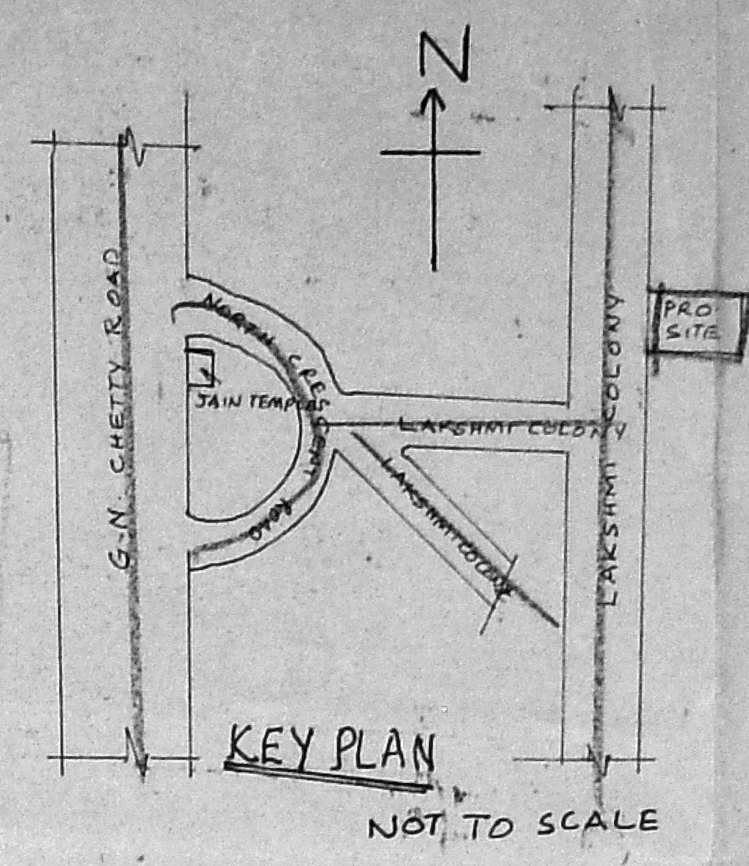

KEY PLAN

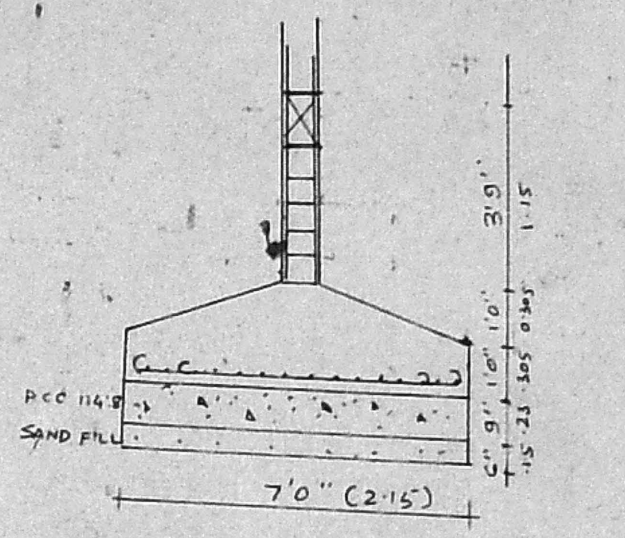

FOUNDATION DETAIL

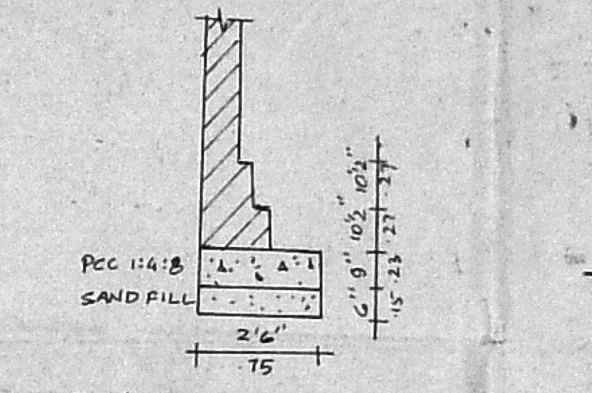

COMPOUND WALL DETAIL

SPECIFICATION
 FOUNDATION CONCRETE IN RCC 1:4:8 WITH 1/2" BROKEN GRANITE JOLLY
 C.C 1:2:4 FOR ALL RCC WORKS WITH PROPH GRANITE JOLLY
 9" MIN. THK. IN CM 1:4
 WADA/BI/PP NO. 14
 C.NO. 201-1-5
 PLASTERING THE EXTERIOR AND EXPOSED CONE SURFACE IN 1:3 ANS.
 PLASTERING THE WALLS IN CM 1:4
 PART I
 WEATHERING COURSE IN RCC JOLLY AC 3" ANGLE WITH ONE COURSE OF PLAST TIEBLS IN CM 1:3
 PART II
 FLOORING WITH HYDRAULIC PRESSED D.P. SET IN CM 1:2 AND SKIRTING 5" HEIGHT
 PAINTING THE WALLS WITH 2 COATS OF W.P. CEMENT PAINT OVER ONE COAT OF PRIMER
 ALL COLUMNS ARE OF SIZE 9"x12"
 THE OVER HEAD TANK IS HERMETICALLY SEALED

JOINERIES

D	T.W. PANALLED DOOR	3'3" x 6'9"
D1	"	3'0" x 6'9"
D2	"	2'6" x 6'9"
W	T.W. GLAZED WINDOW	6'0" x 4'0"
W1	"	3'0" x 4'0"
V	VENTILATOR	16" x 4'0"
J	JOLLY	6'0" x 6'0"

AREA PARTICULARS

TOTAL	EXTENT	4720 SQ FT	438.66 M ²
BASEMENT	FLOOR	1053 SQ FT	97.862 M ²
GROUND	FLOOR	2106 SQ FT	195.724 M ²
FIRST	FLOOR	2256 SQ FT	209.665 M ²
SECOND	FLOOR	2256 SQ FT	209.665 M ²

LEGEND

PROPOSALS _____

ROAD _____


BOUNDARY _____

PROPOSED RESIDENTIAL FLATS
 AT NO 17, LAKSHMI COLONY
 NORTH CRESCENT ROAD
 T-NAGAR MADRAS.


SCALE 1 INCH TO 8 FEET (1:100)

OWNER (K. KRISHNAN)


K. Venugopal
 K. VENUGOPAL
 A.E.S. (Rtd)
 CONSULTING CIVIL ENGINEER
 LICENSE SURVEYOR CLASS I
 CORPORATION OF MADRAS
 3, NEELAKUNTHAM STREET
 MUNGAMBAKKAM, L.A. ROAD
 MADRAS-600 034
 1970
 LICENSED SURVEYOR

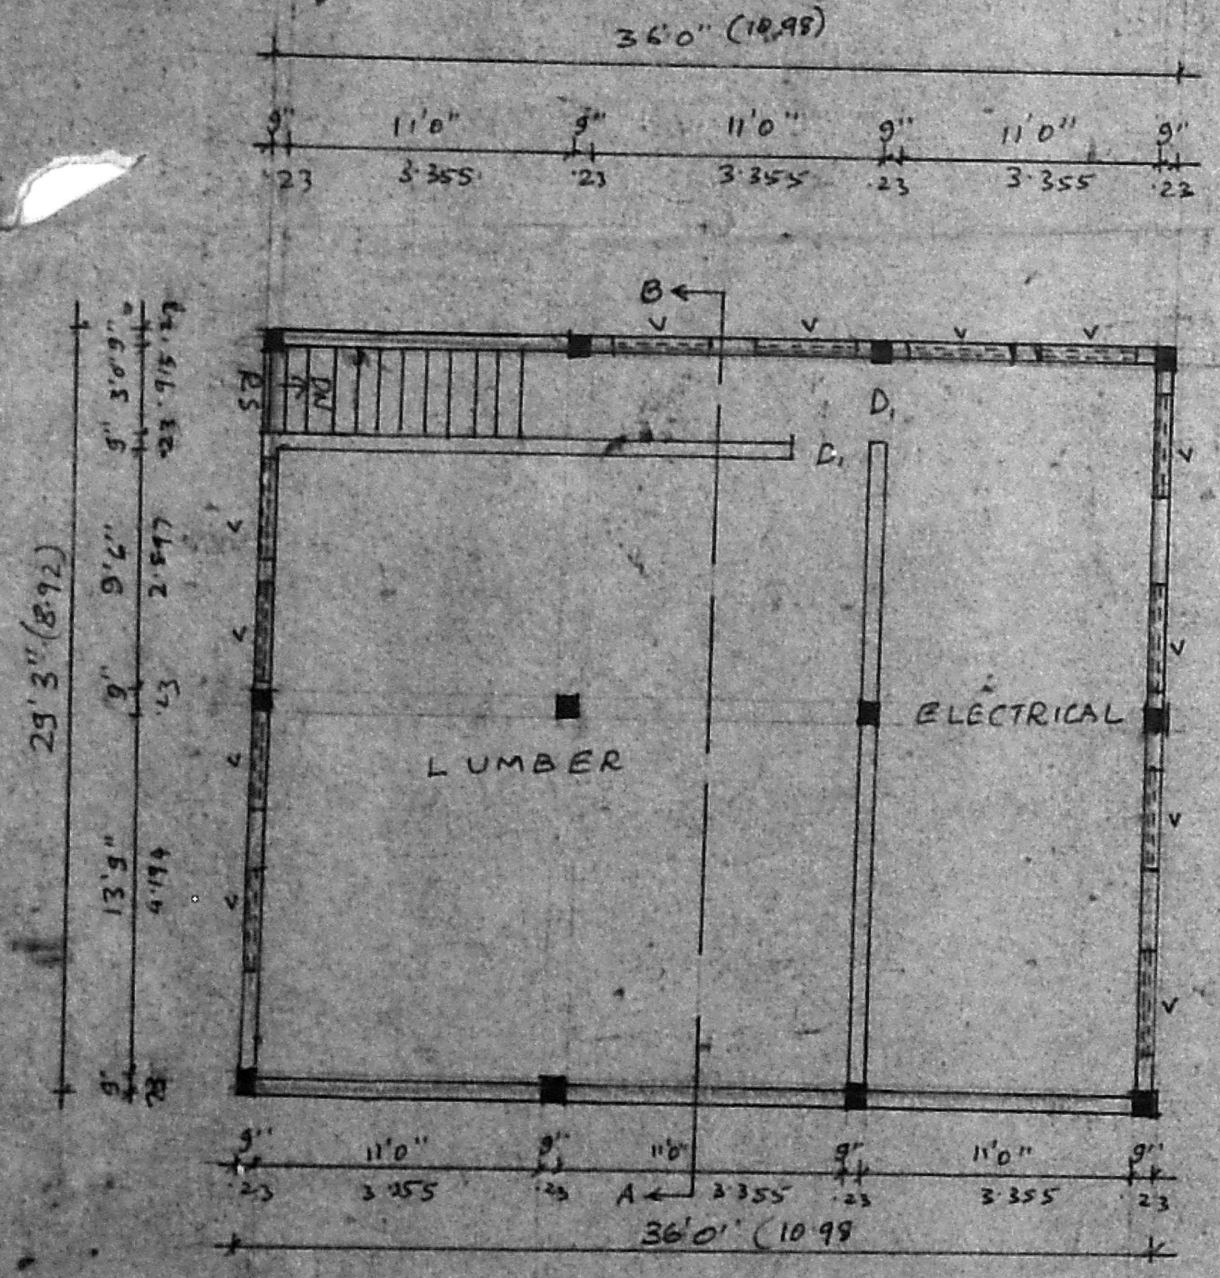


BASEMENT FLOOR PLAN

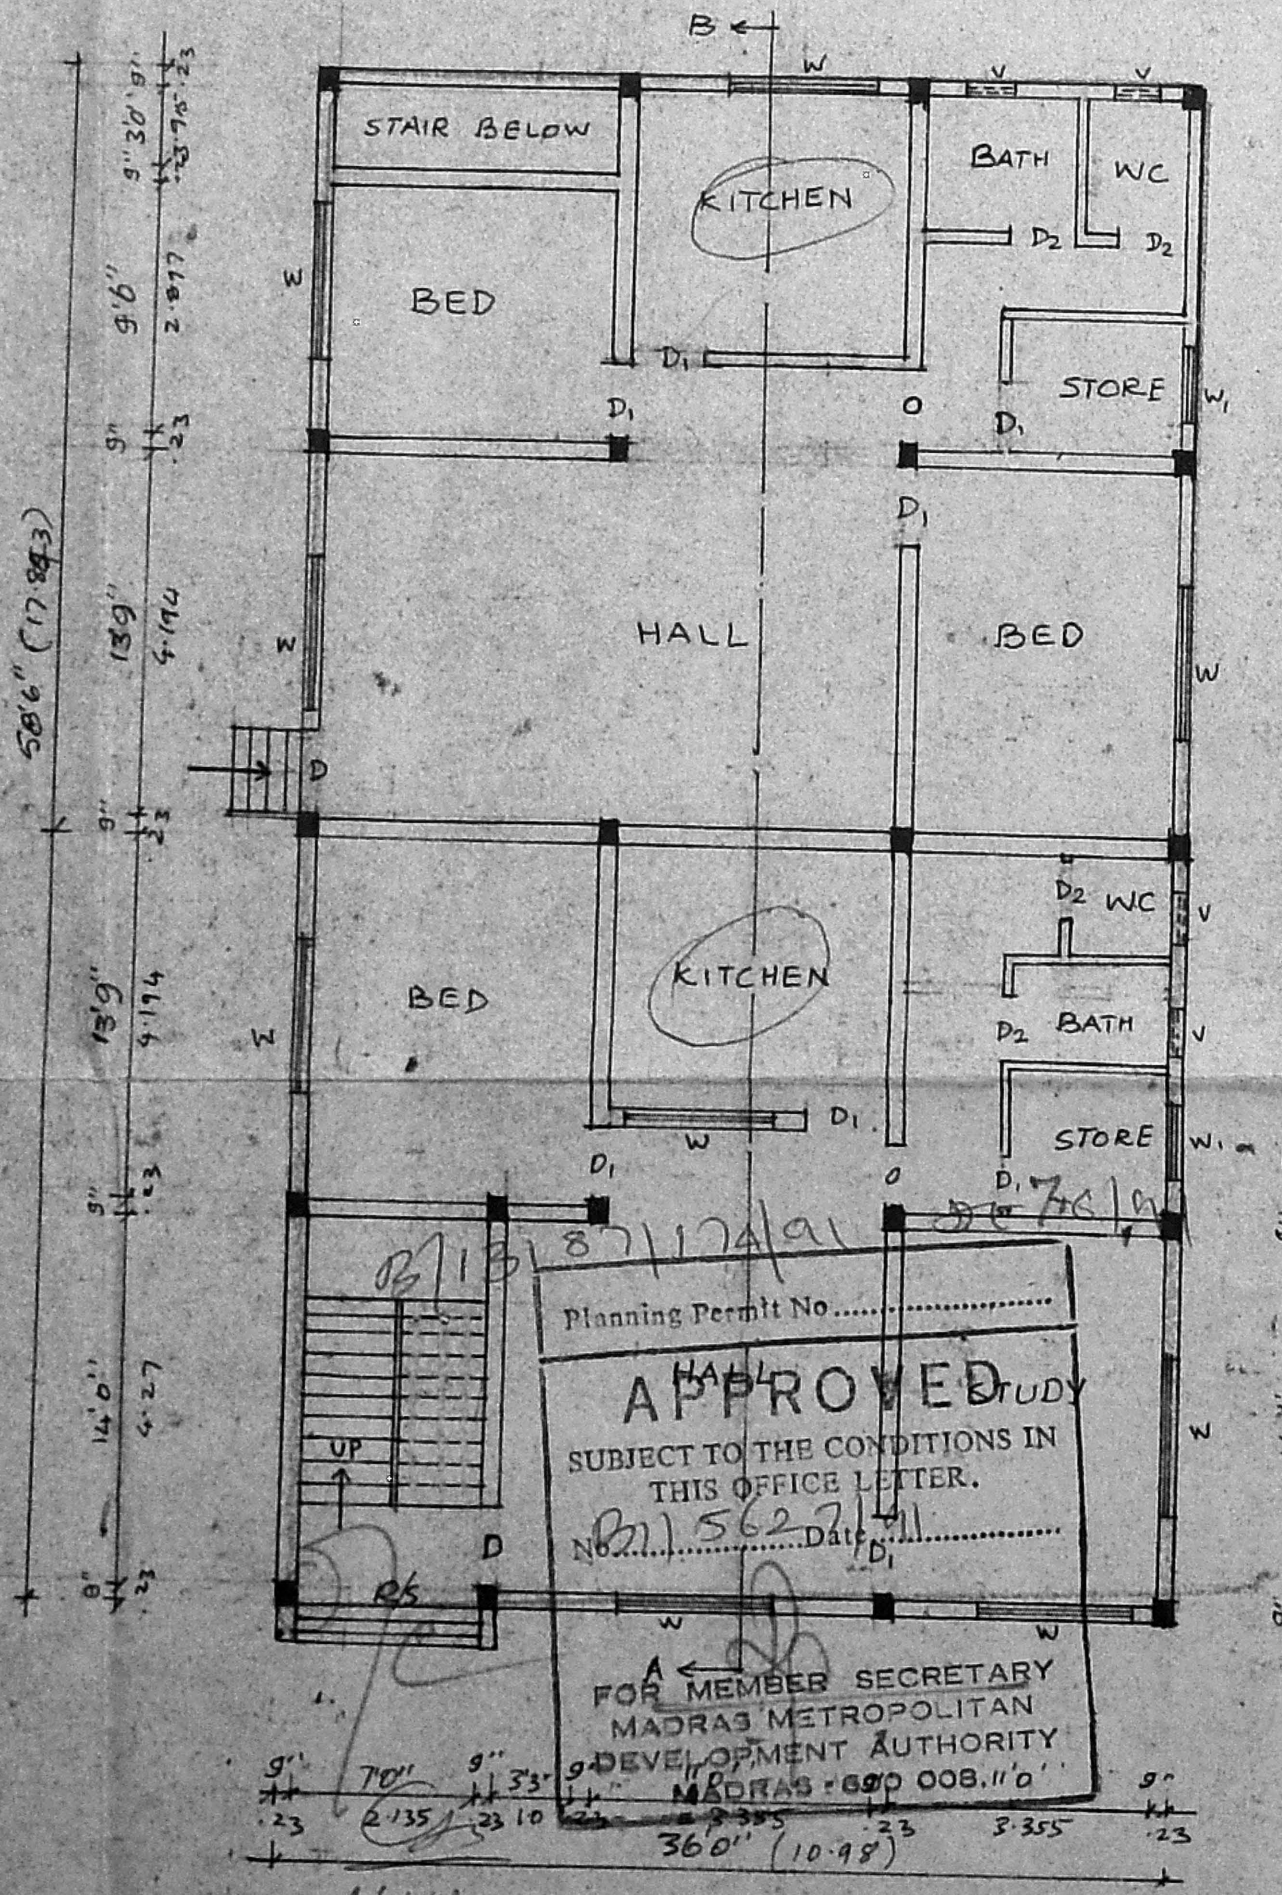

GROUND FLOOR PLAN

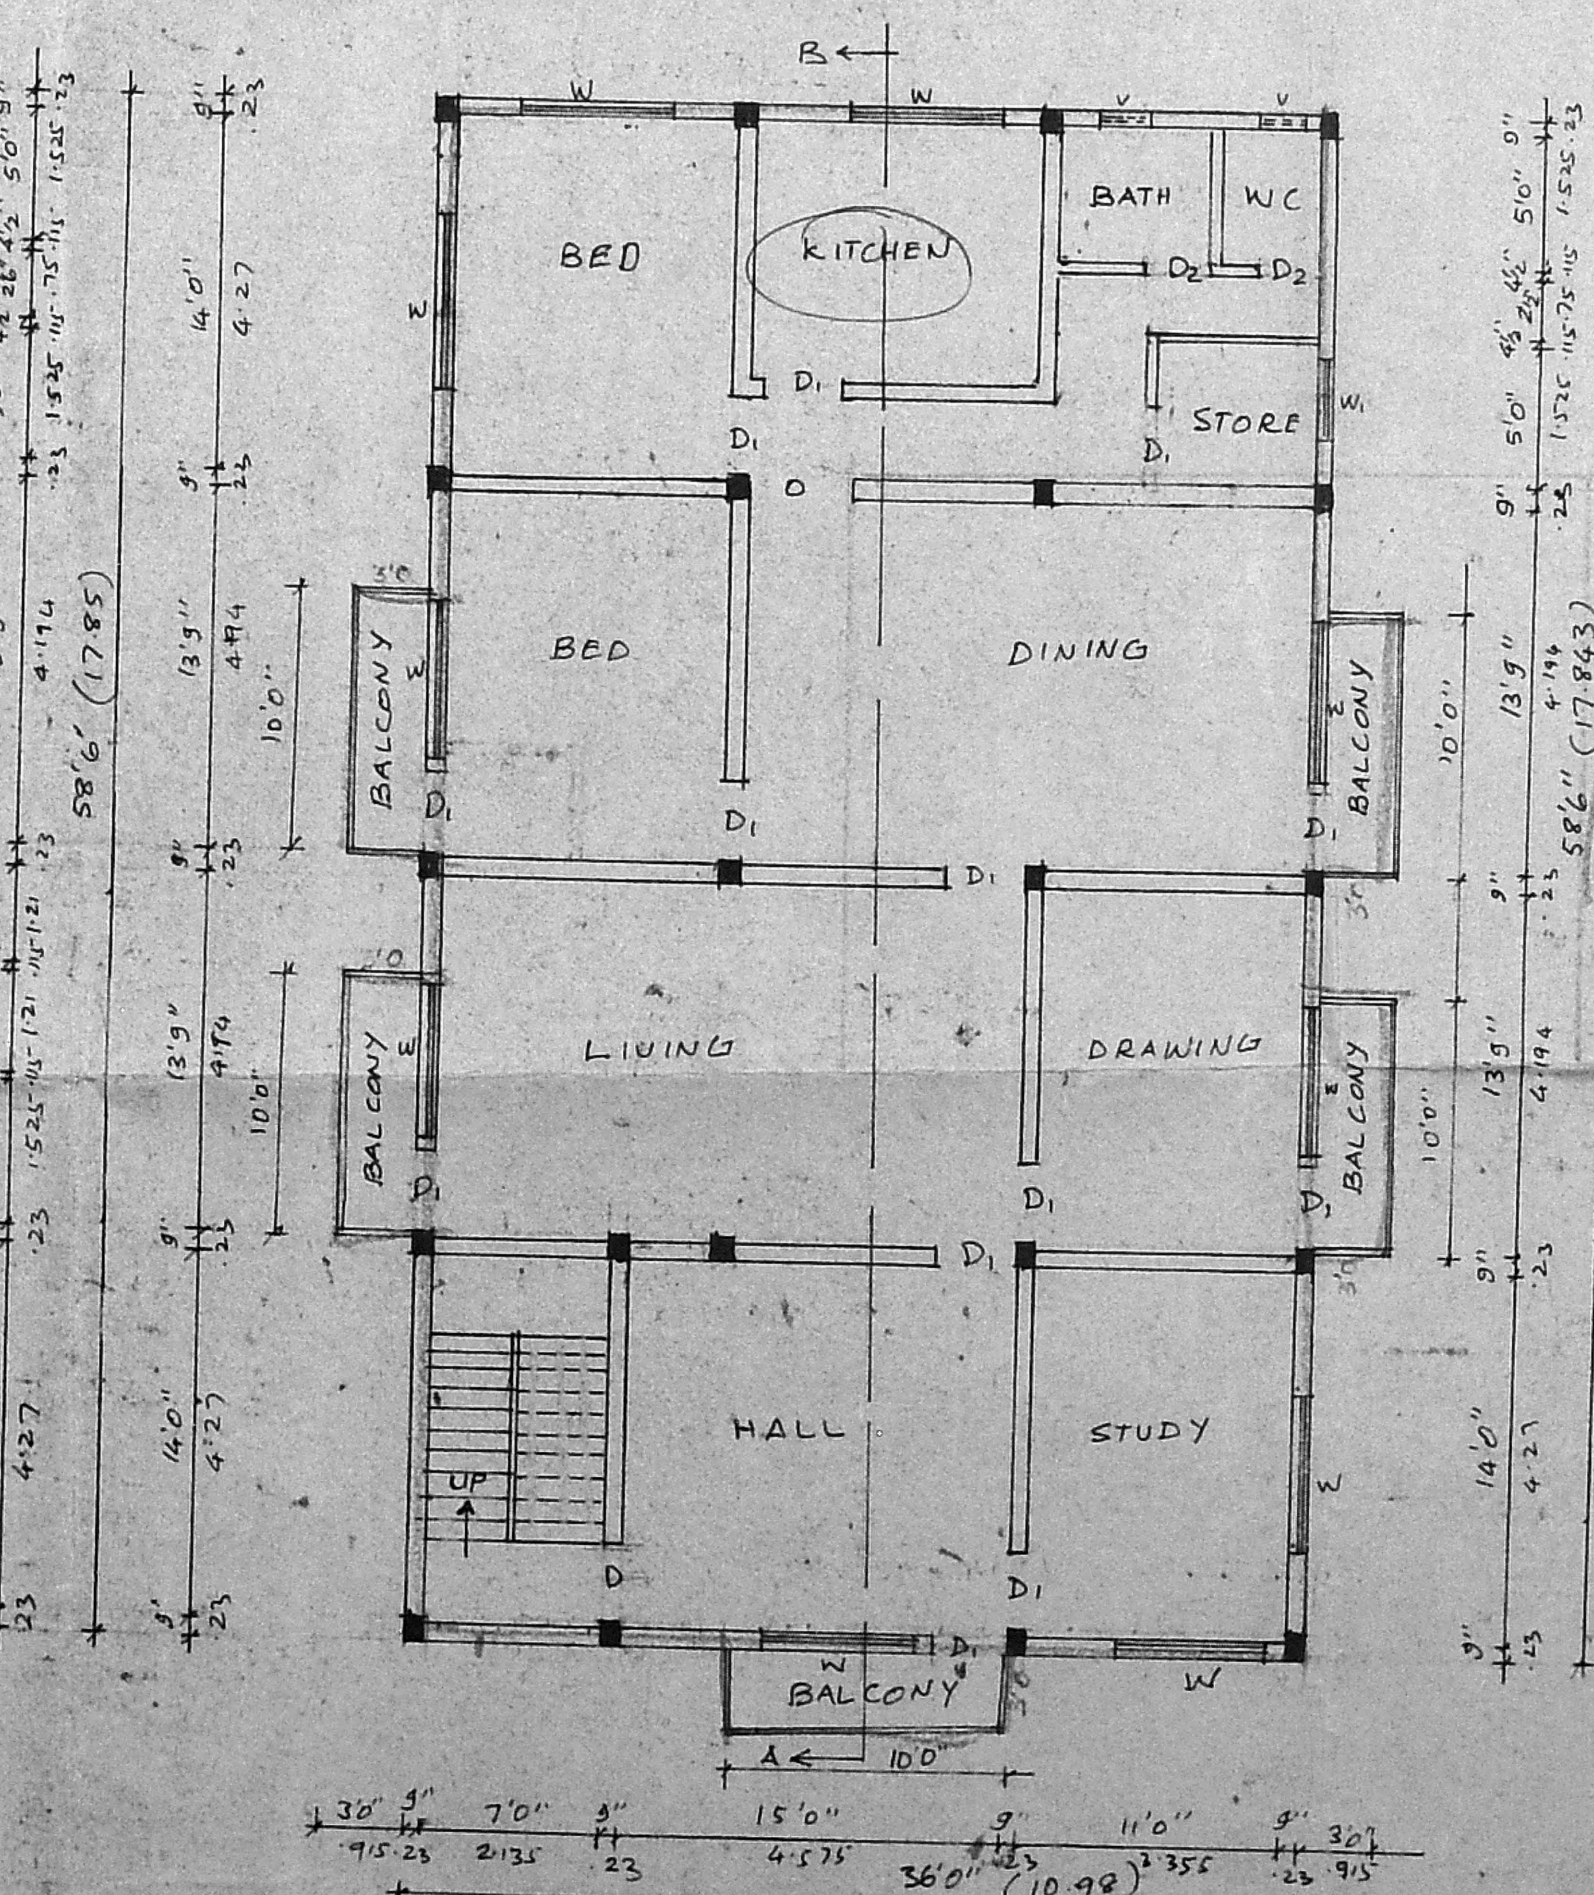

TYPICAL PLAN FIRST FLOOR SECOND FLOOR

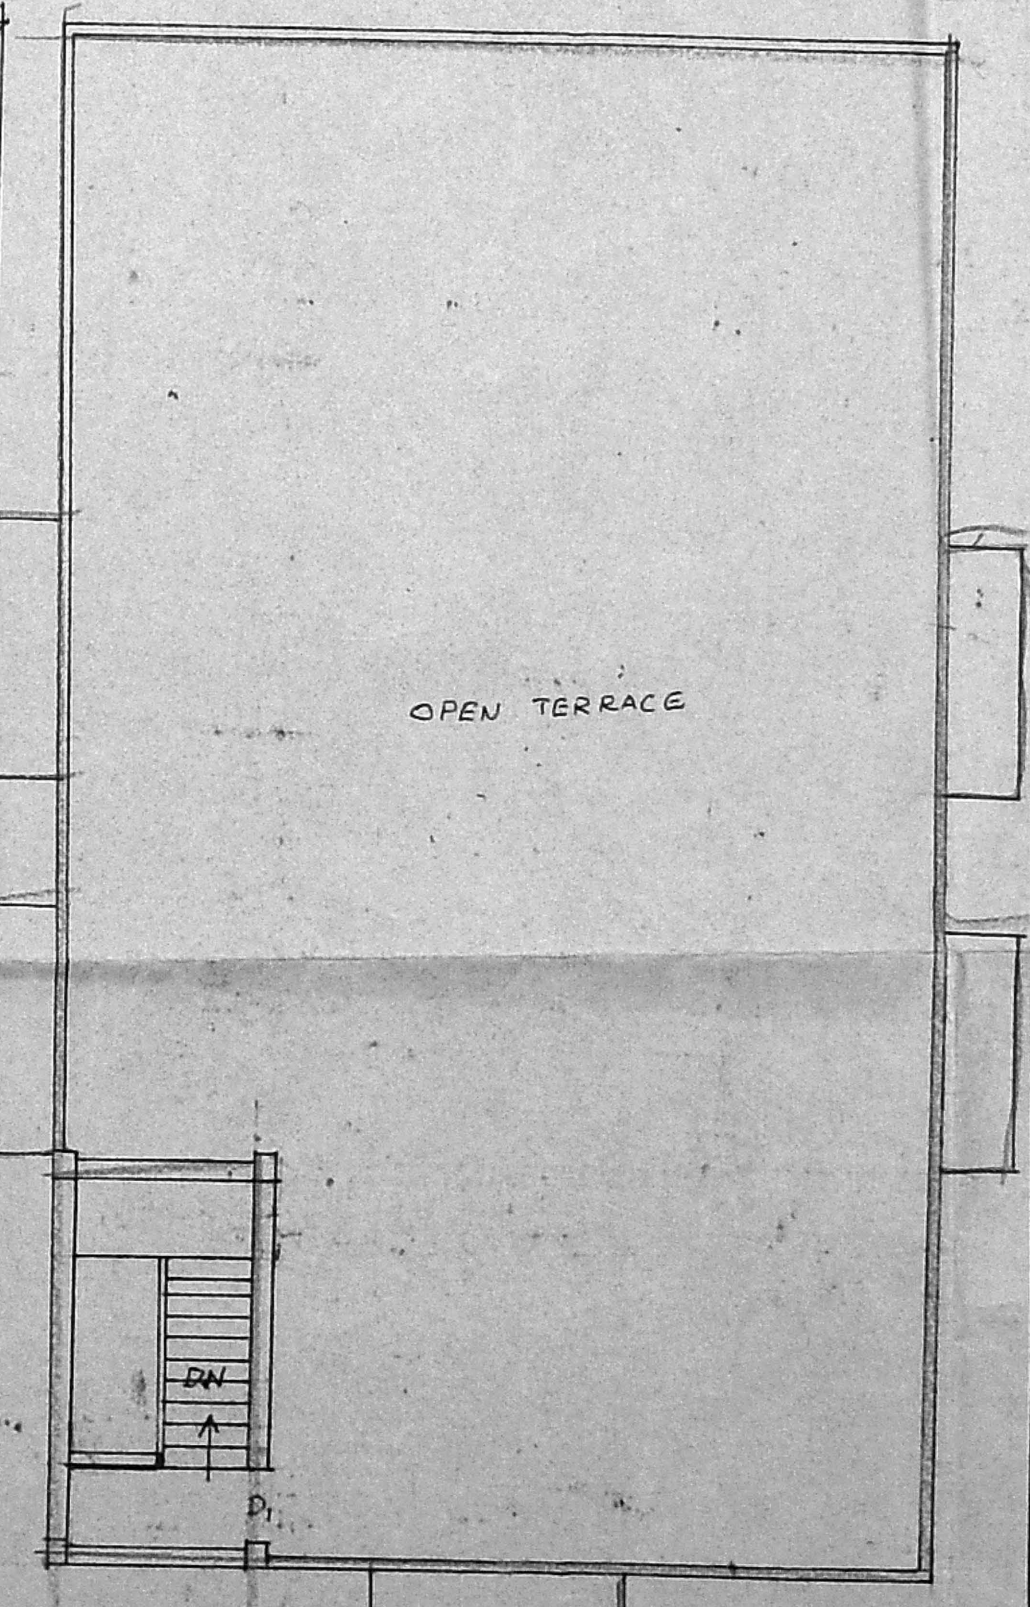

TERRACE PLAN

Planning Permit No. 8717/A/91
APPROVED
 STUDY
 SUBJECT TO THE CONDITIONS IN THIS OFFICE LETTER.
 No. 15627/111
 Date: 11/11/71
 FOR MEMBER SECRETARY
 MADRAS METROPOLITAN
 DEVELOPMENT AUTHORITY
 MADRAS-600 008, 110