



0/13679/367/91

Planning Permit No.
APPROVED
 SUBJECT TO THE CONDITIONS IN THIS OFFICE LETTER
 DATED 10/9/51 BY 1125
 M. J. ...
 FOR MEMBER SECRETARY
 MADRAS METROPOLITAN
 DEVELOPMENT AUTHORITY
 MADRAS-100 008.


46/1491
 M. J. ...

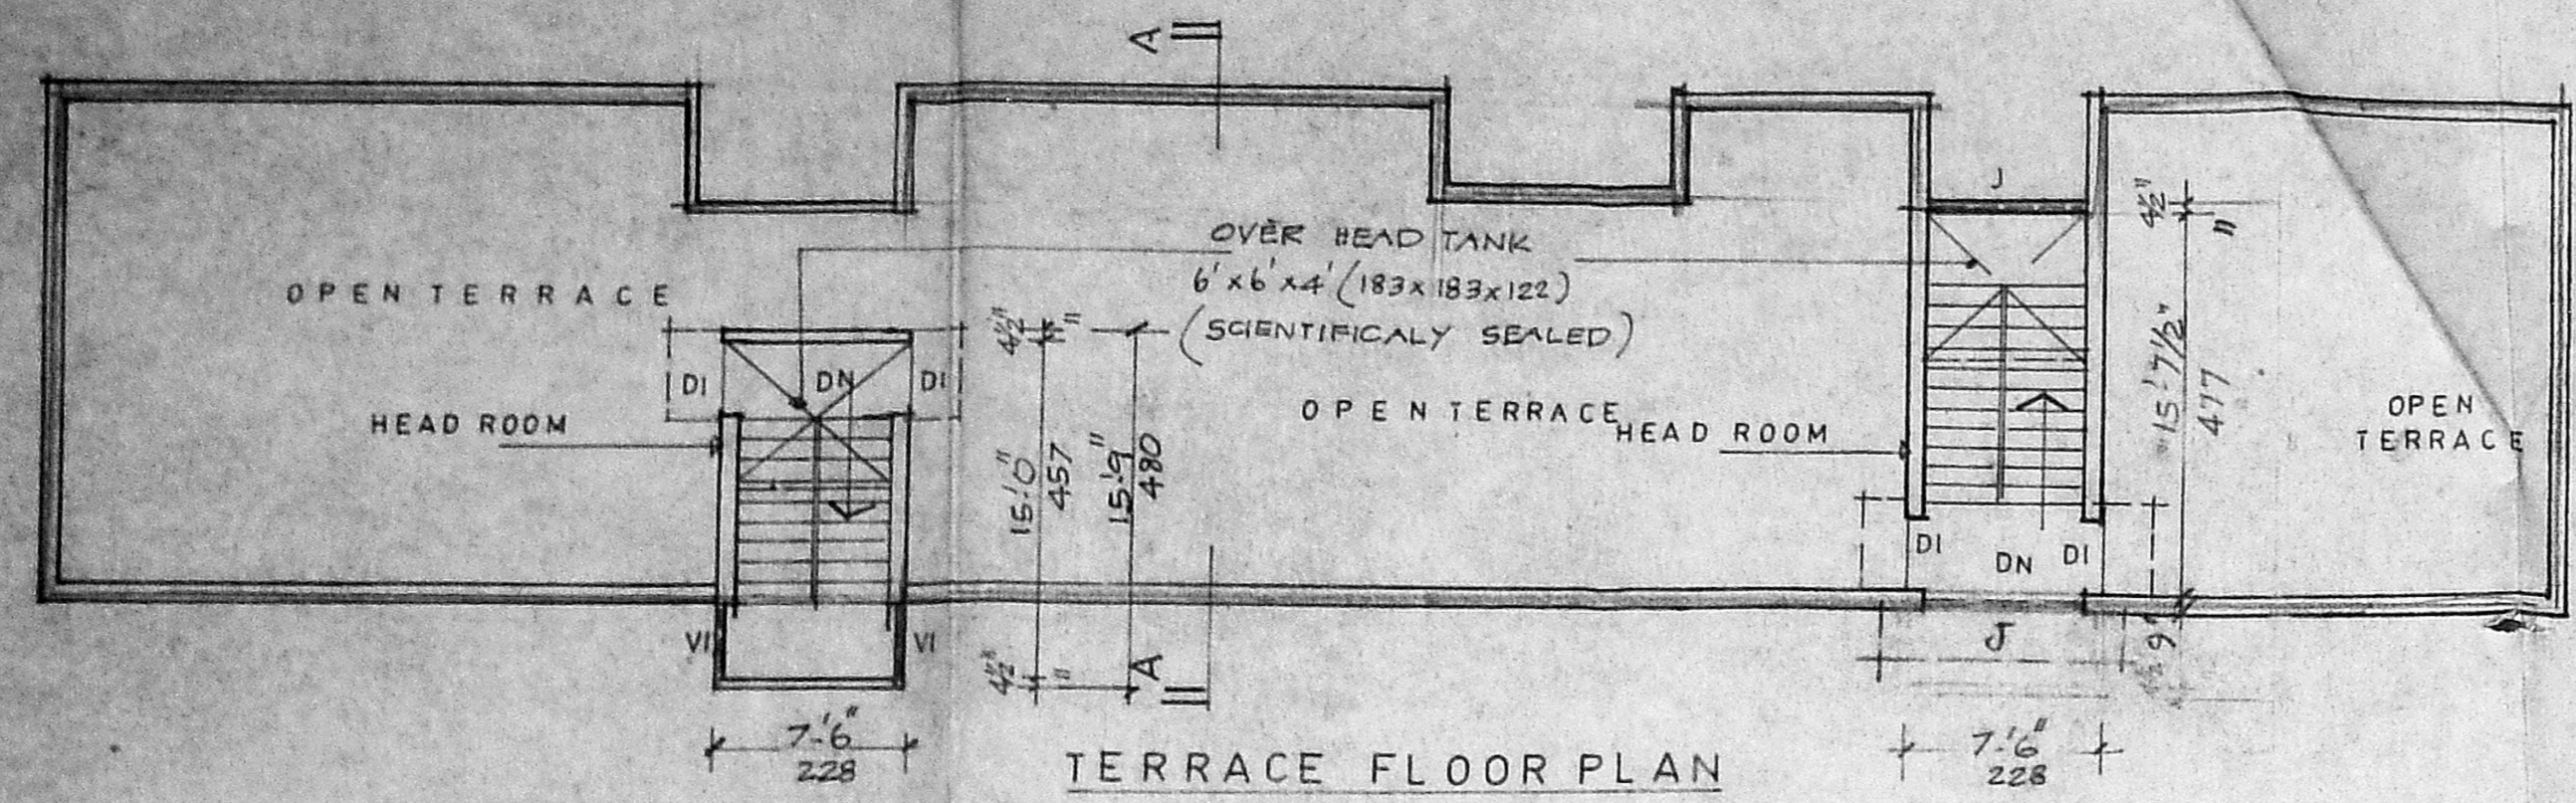


TERRACE FLOOR PLAN

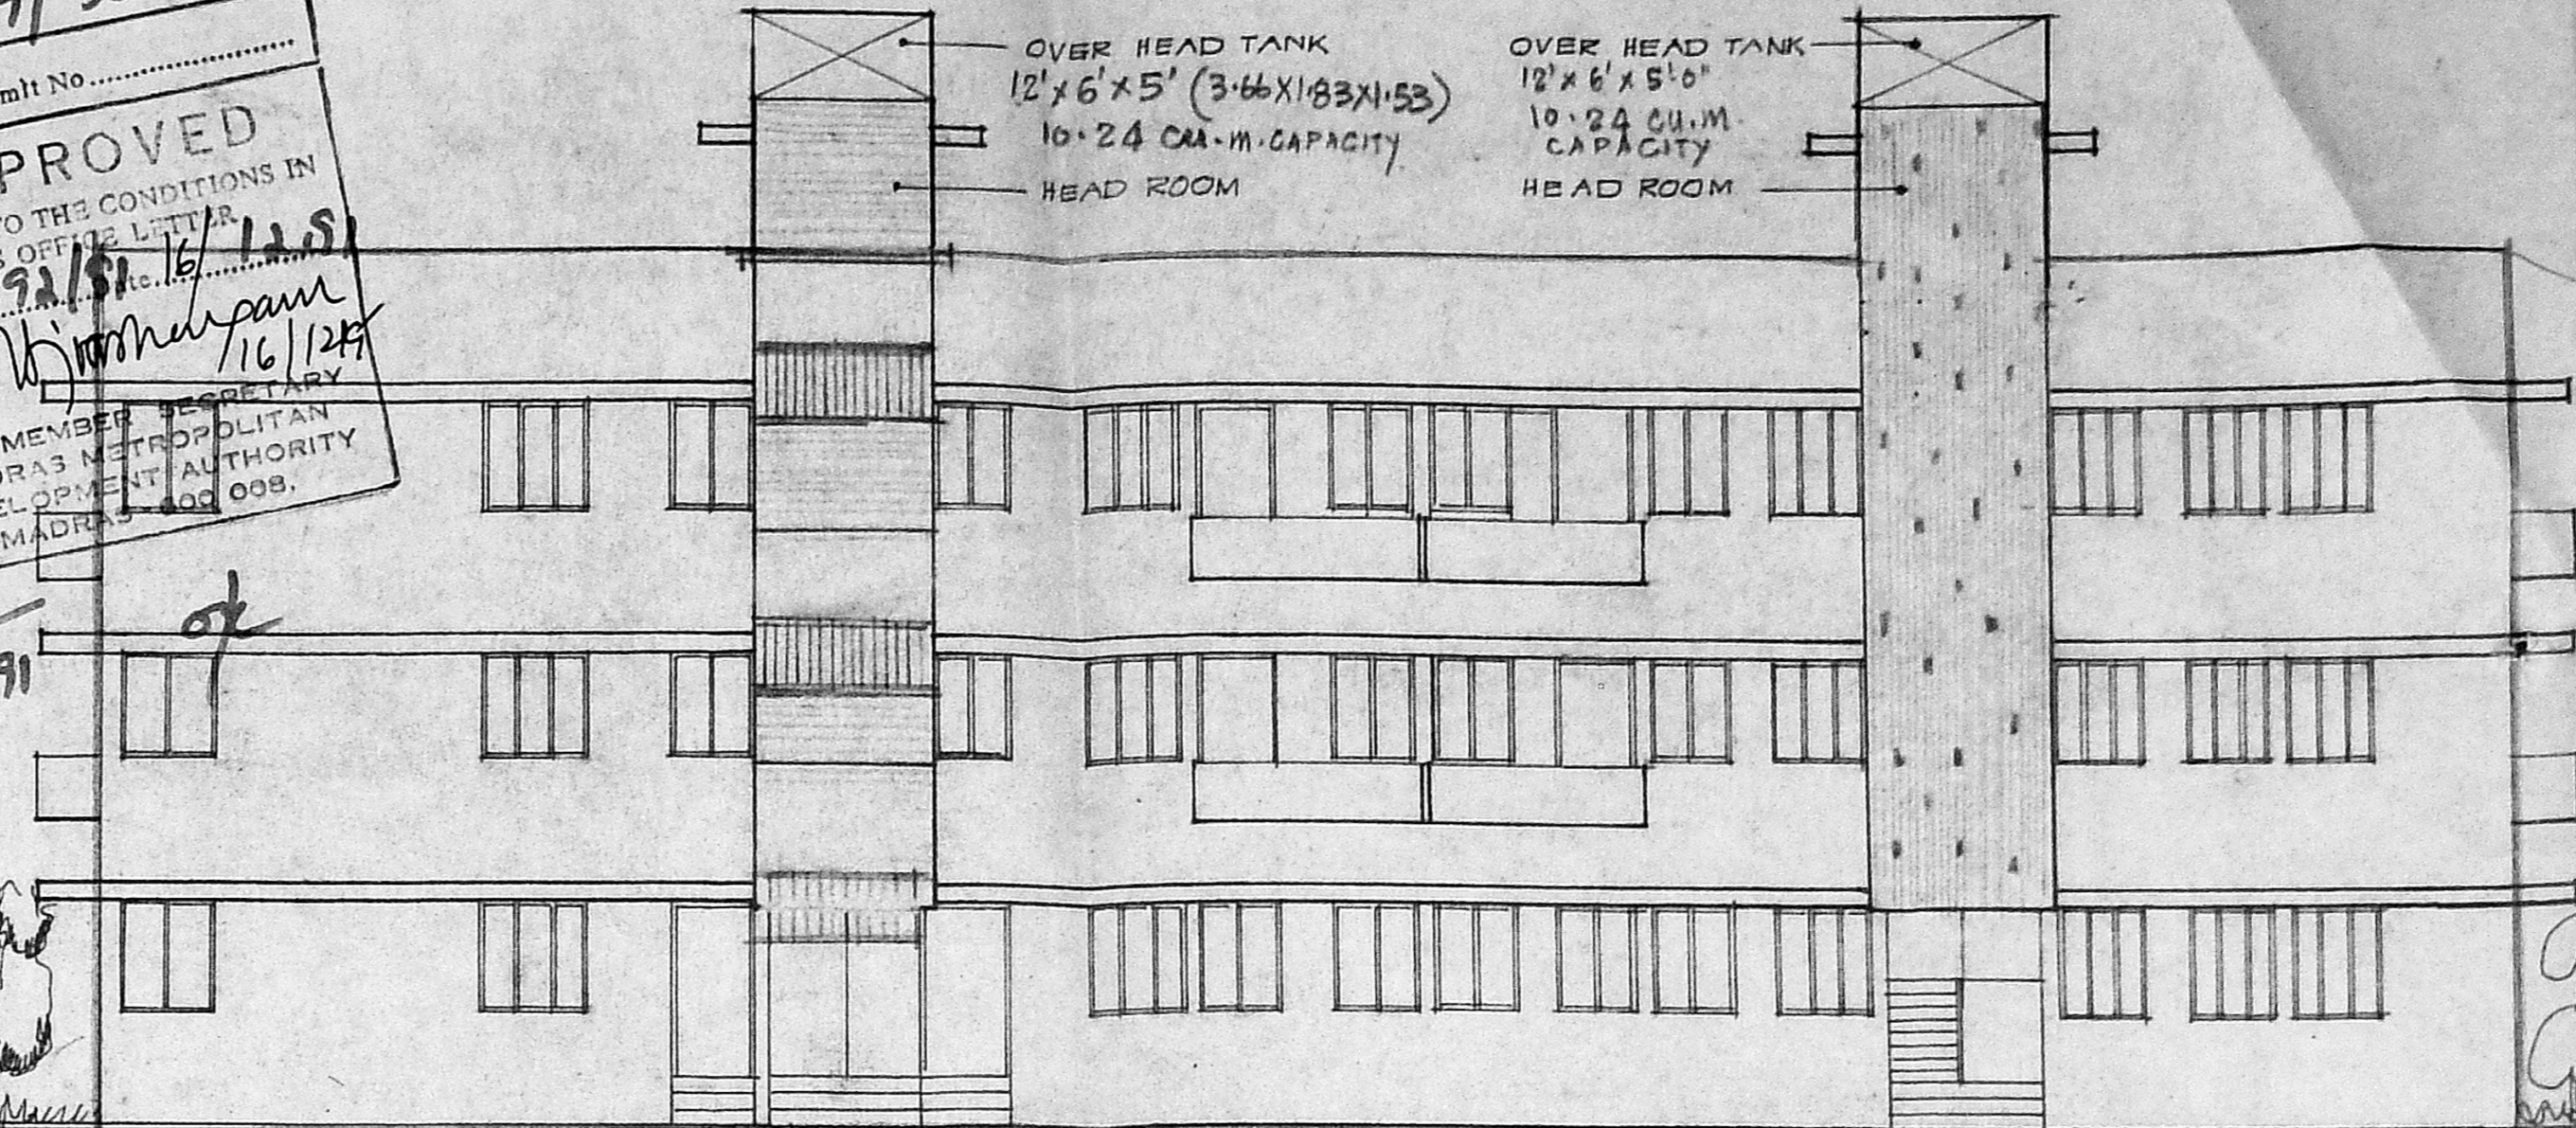


FRONT ELEVATION

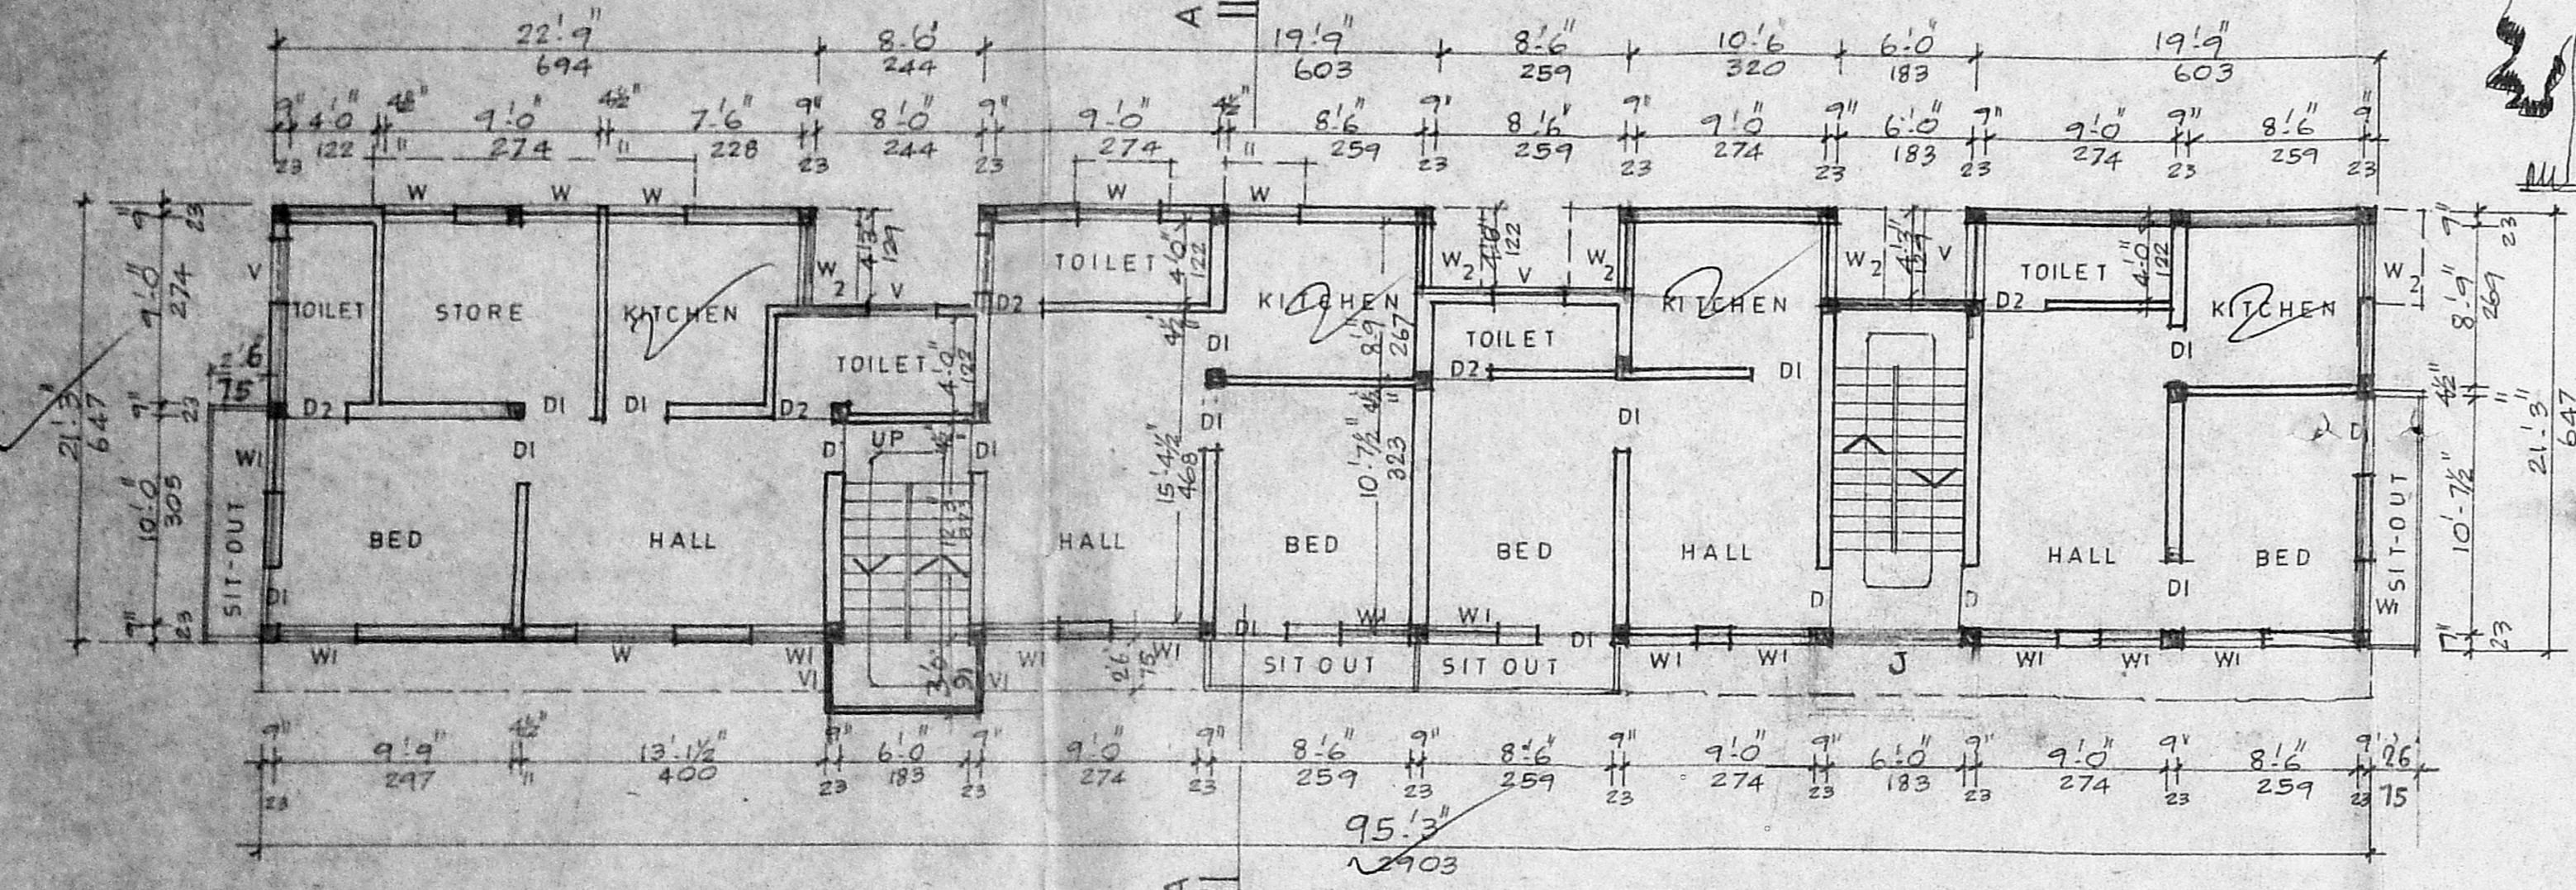

TYPICAL FLOOR PLAN FIRST & SECOND FLOOR

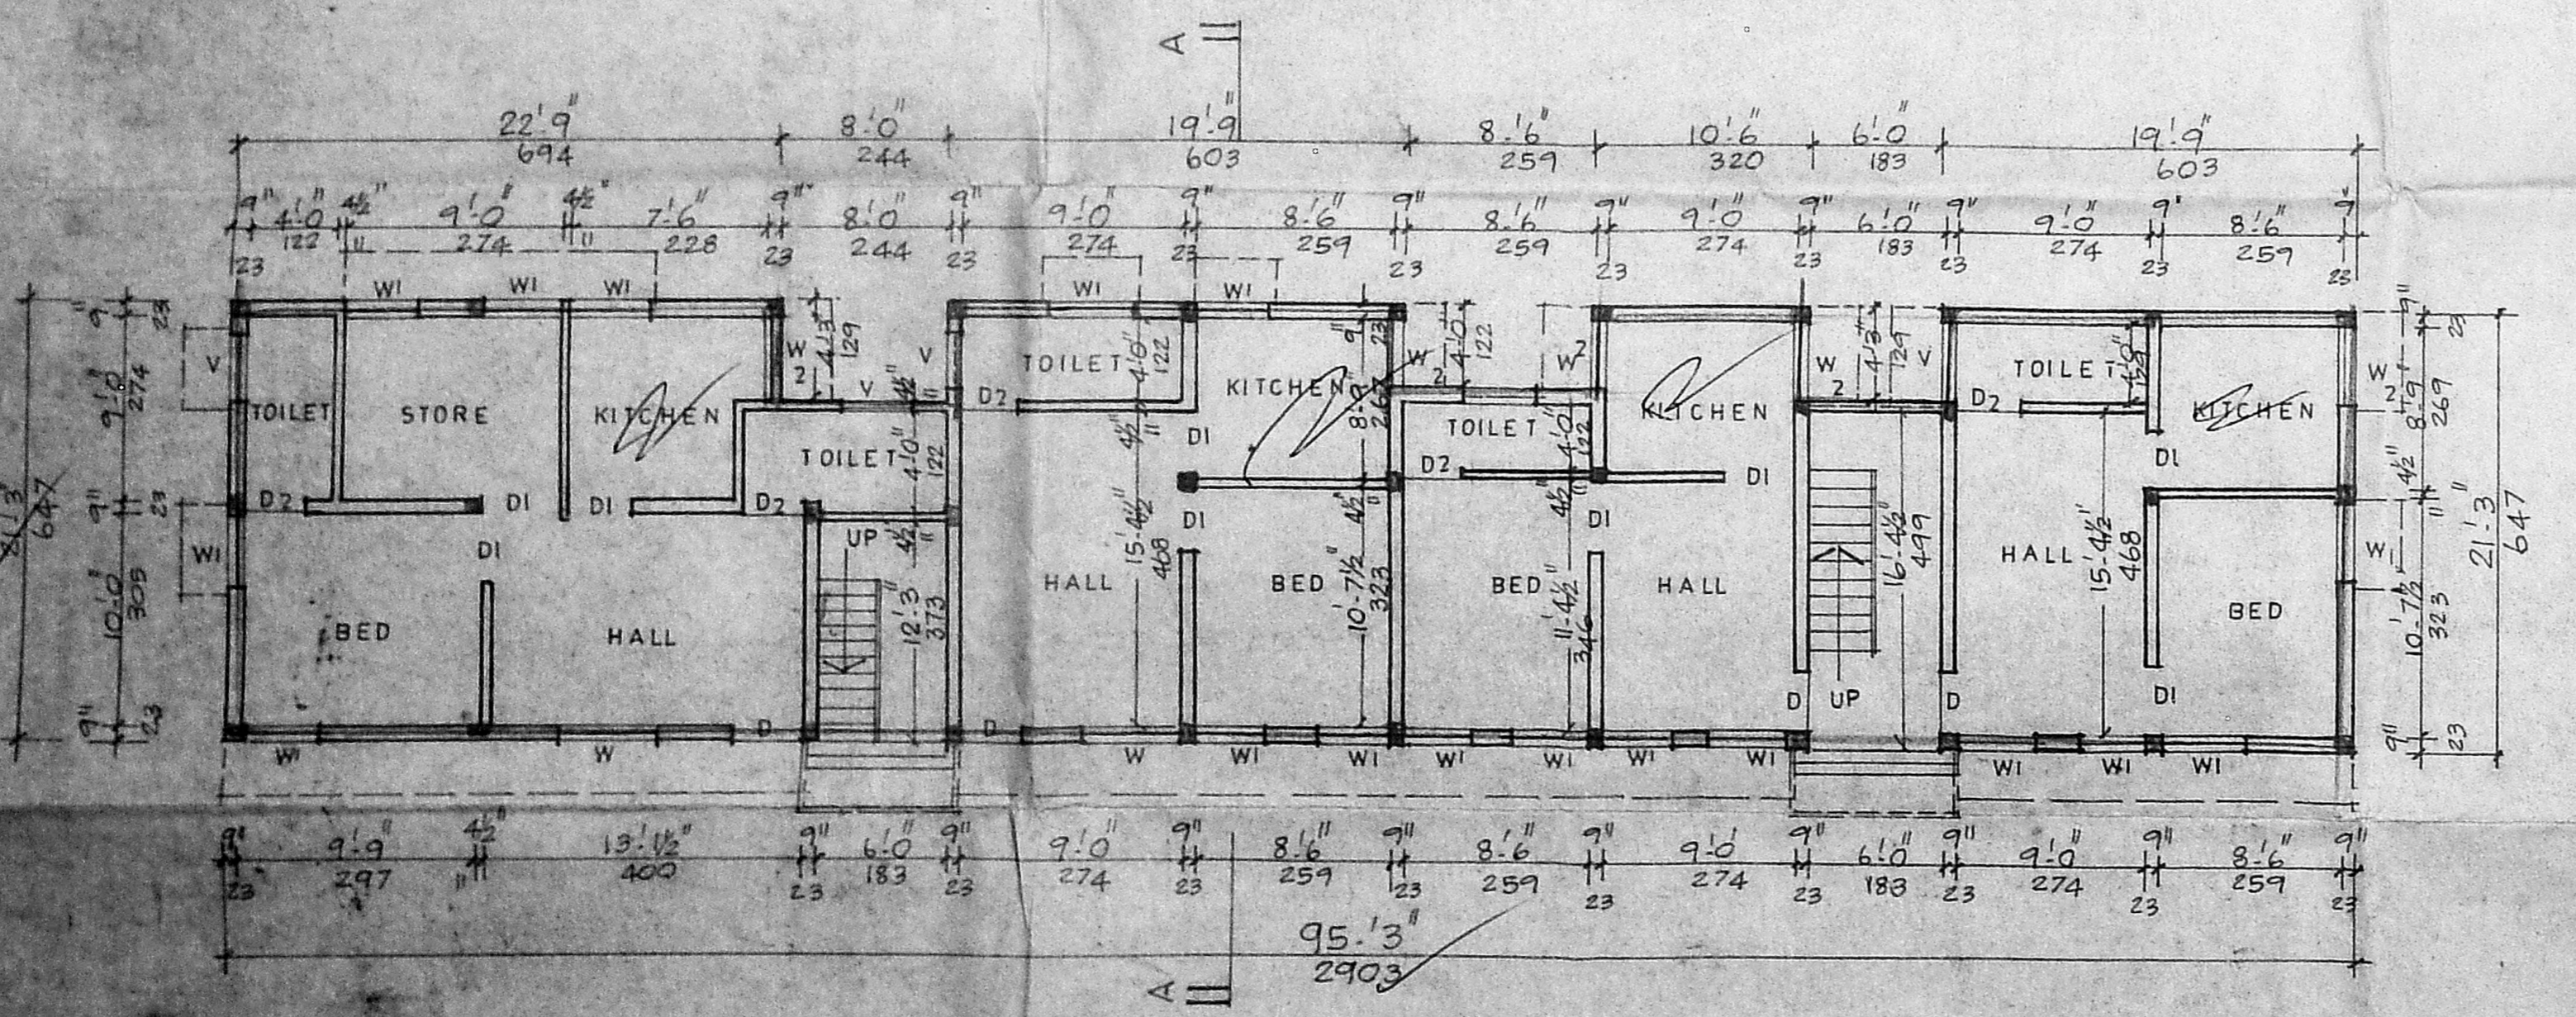

GROUND FLOOR PLAN

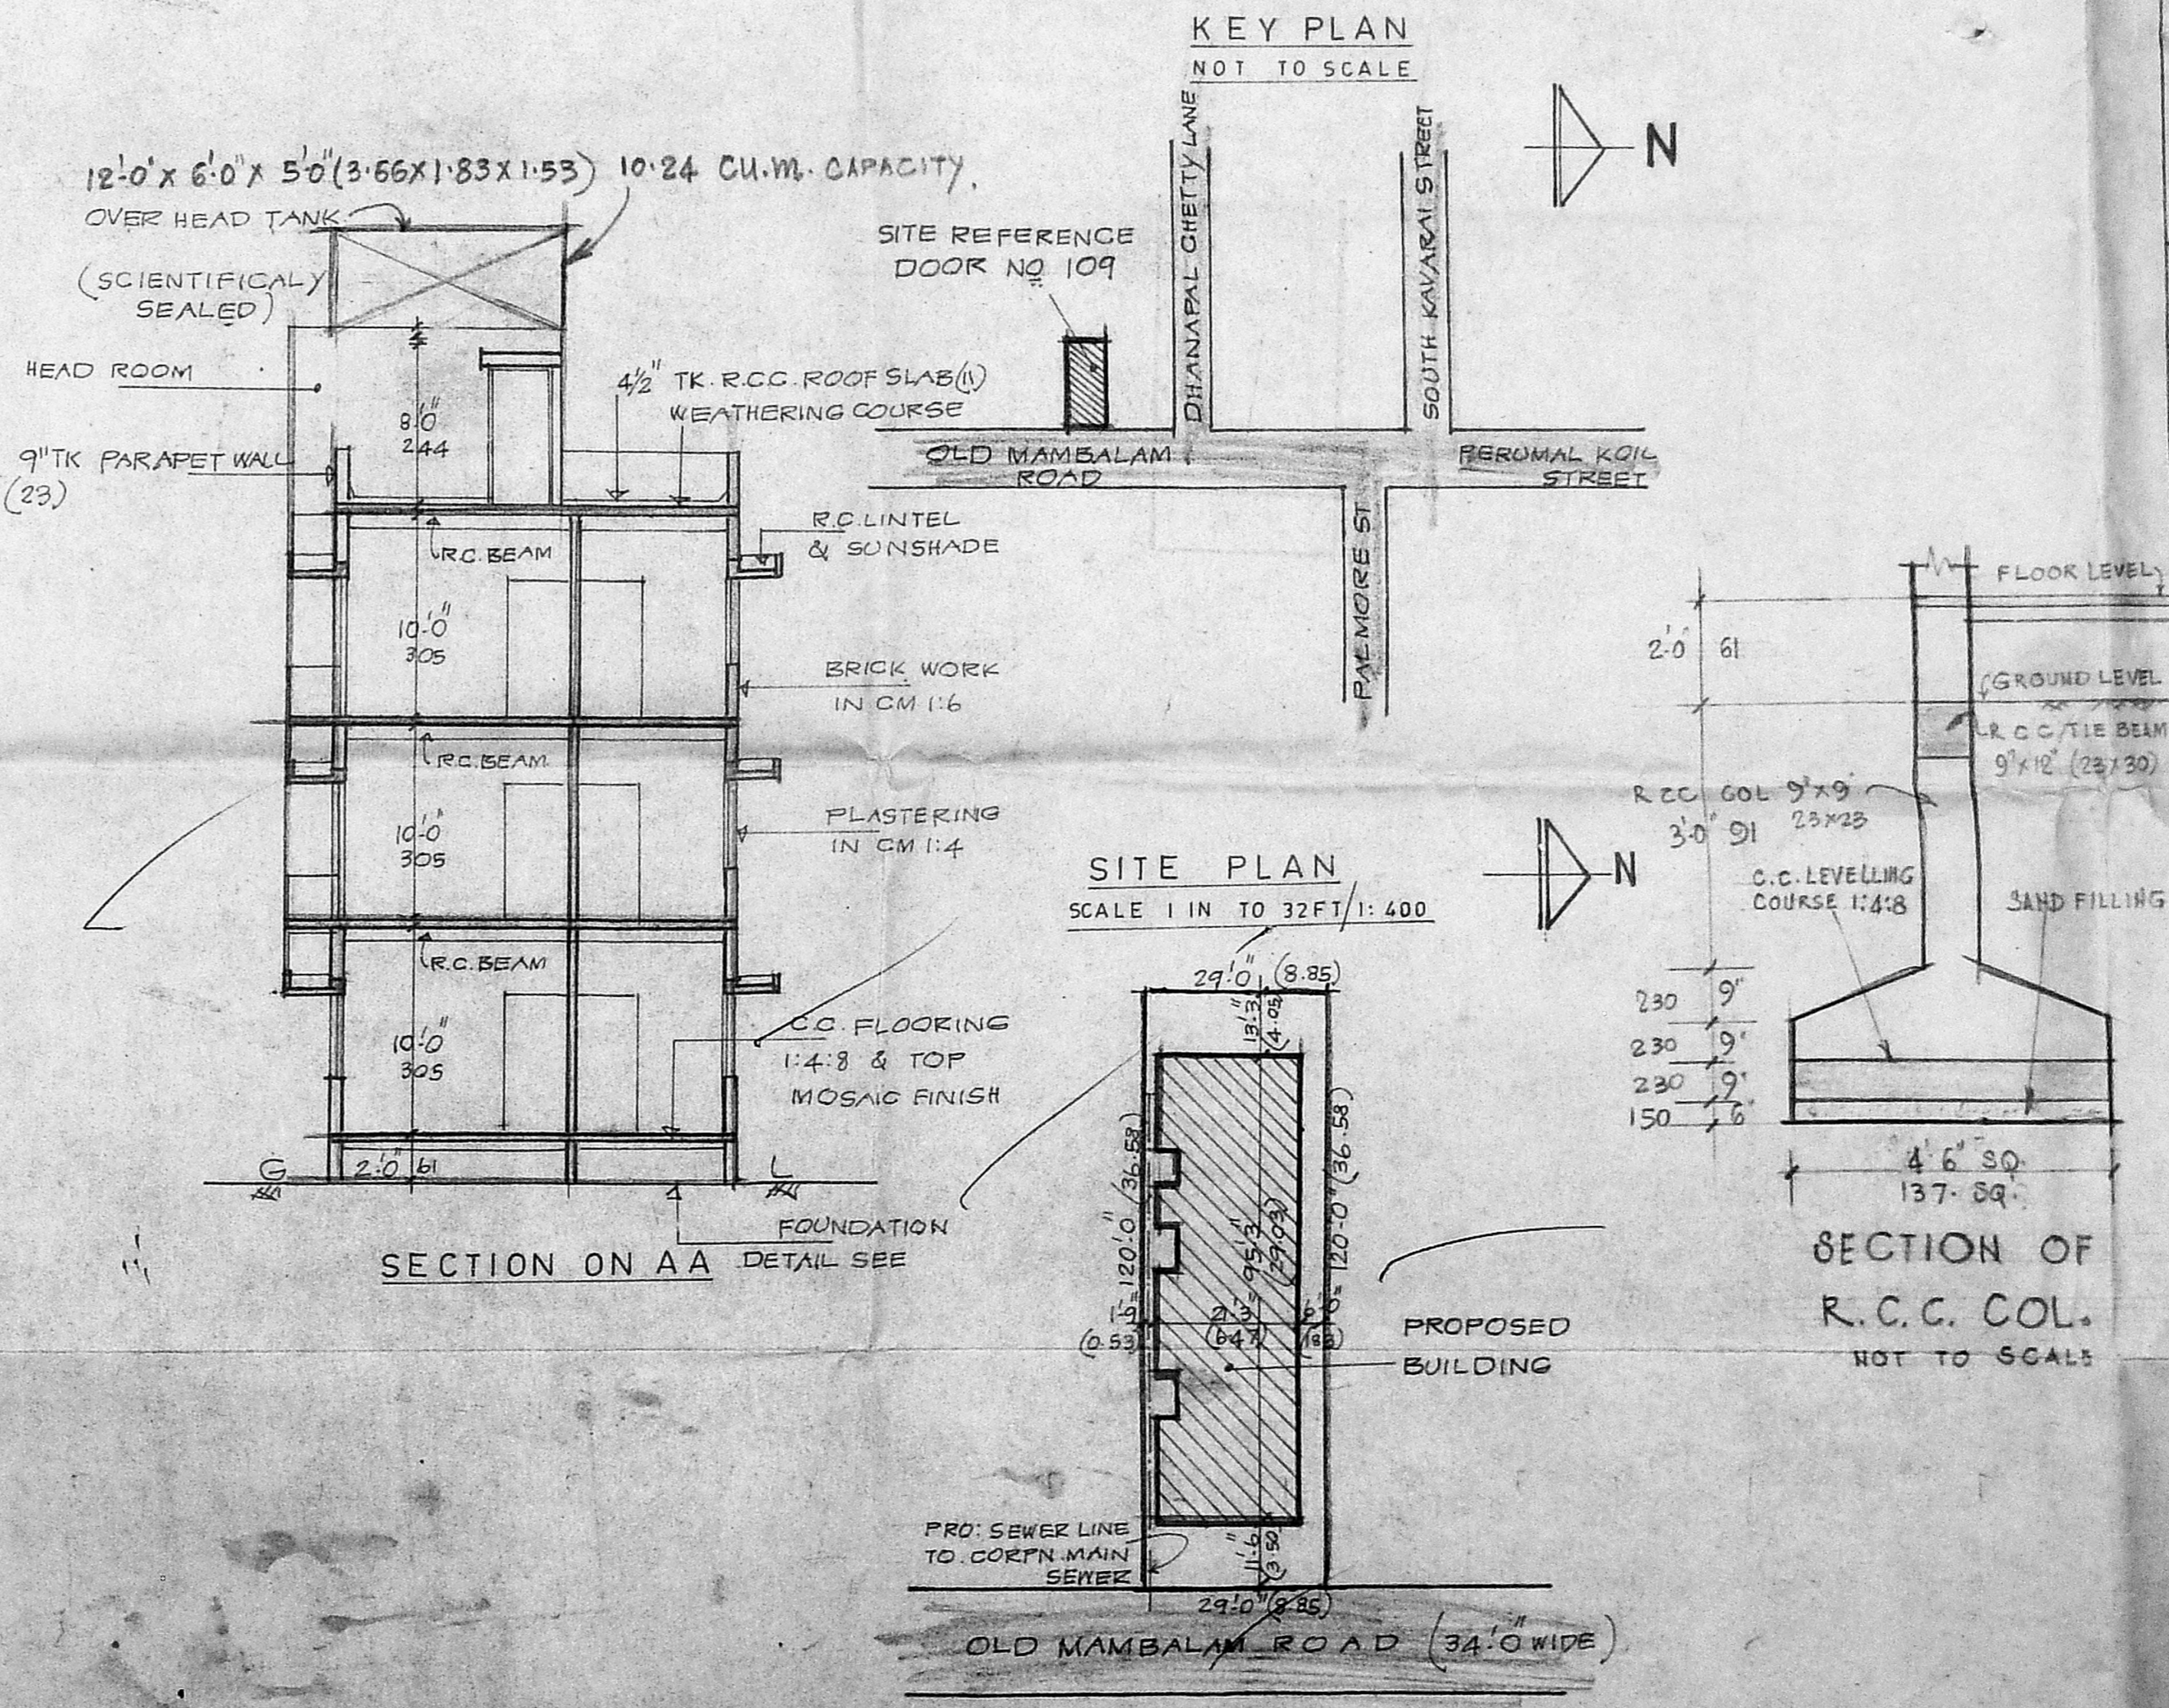

KEY PLAN NOT TO SCALE

SECTION ON AA DETAIL SEE

SECTION OF R.C.C. COL. NOT TO SCALE

SPECIFICATION
 FOUNDATION: STONE JELLY CEMENT CONC. IN 1:2:4 MIX; MASONRY: STOCK BRICK WORK IN CM 1:6 MIX; FLOORING IN CC 1:4:8 AND TOP MOSAIC FINISH, PLASTERING IN CM 1:4, 1/2" TK (12MM) R.C.C. BEAMS, LINTEL, & SUN SHADE ETC. IN CC 1:2:4 MIX; WOODWORKS ARE TO BE IN TEAK AND COUNTRYWOOD COLOUR WASH: CEMENT PAINT OF APPRO GLTY: PAINTING WITH ENAMEL PAINT

COLOUR
 1. PROPOSALS
 2. ROADS
 3. BOUNDRIES

JOINERY	FEET	METRE
D DOOR	3.6 x 7.0	107 x 213
D1 DOOR	3.0 x 7.0	91 x 213
D2 DOOR	2.6 x 6.0	79 x 183
W WINDOW	4.0 x 4.6	122 x 137
W1 WINDOW	3.0 x 4.6	91 x 137
W2 WINDOW	3.8 x 4.6	100 x 137
V VENTILATOR	3.0 x 2.0	91 x 61
VI VENTILATOR	2.0 x 2.0	61 x 61
J R.C.C. JALLY AS PER SIZE		

AREA INDEX	SQ. FEET	SQ. MT.
1 PLOT AREA:	3480	323.29
2 GROUND FLOOR AREA:	1931	179.53
3 FIRST FLOOR AREA:	2060	191.53
4 SECOND FLOOR AREA:	2060	191.53
5 TOTAL	6051	562.74

PLAN SHOWING THE PROPOSED CONSTRUCTION OF A BUILDING IN S. NO 11A T.S. NO 31, BLOCK NO 1 AT DOOR NO 109 OLD MAMBALAM ROAD, SAIDAPET, MADRAS-15, CORPN. DIVISION NO 142

SCALE: 1 INCH TO 8 FEET / 1:100

OWNER
 P. Thirugnanasambandam
 B.E. M.I.E.
 Chartered Engineer
 Licensed Surveyor Class I 533
 CORPORATION OF MADRAS
 No. 3, 12th Street, Nandanam Estate
 Madras-600 035 Tel: 45-300
 LICENSED SURVEYOR