
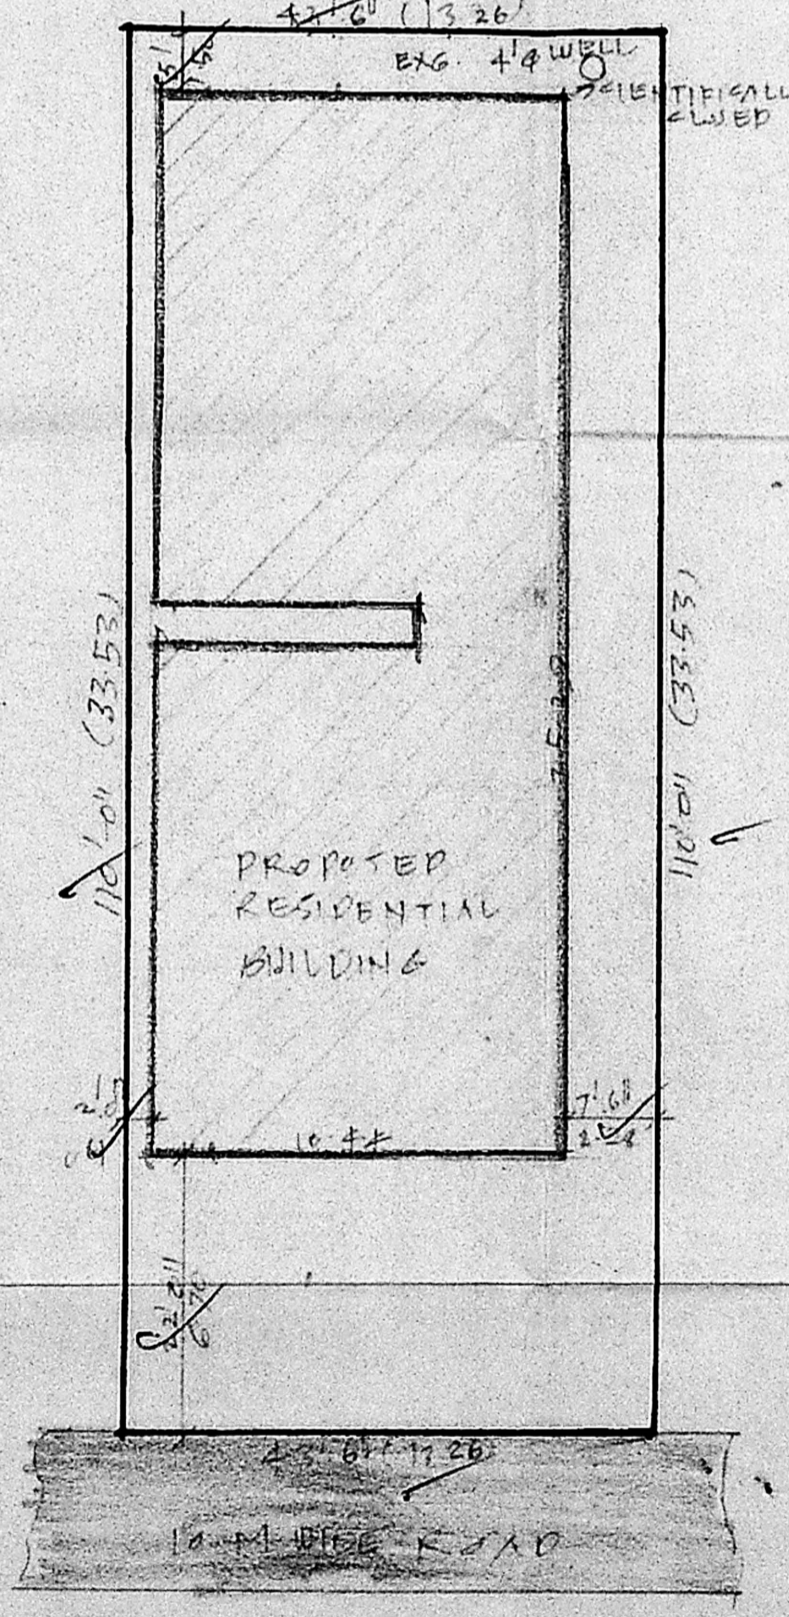
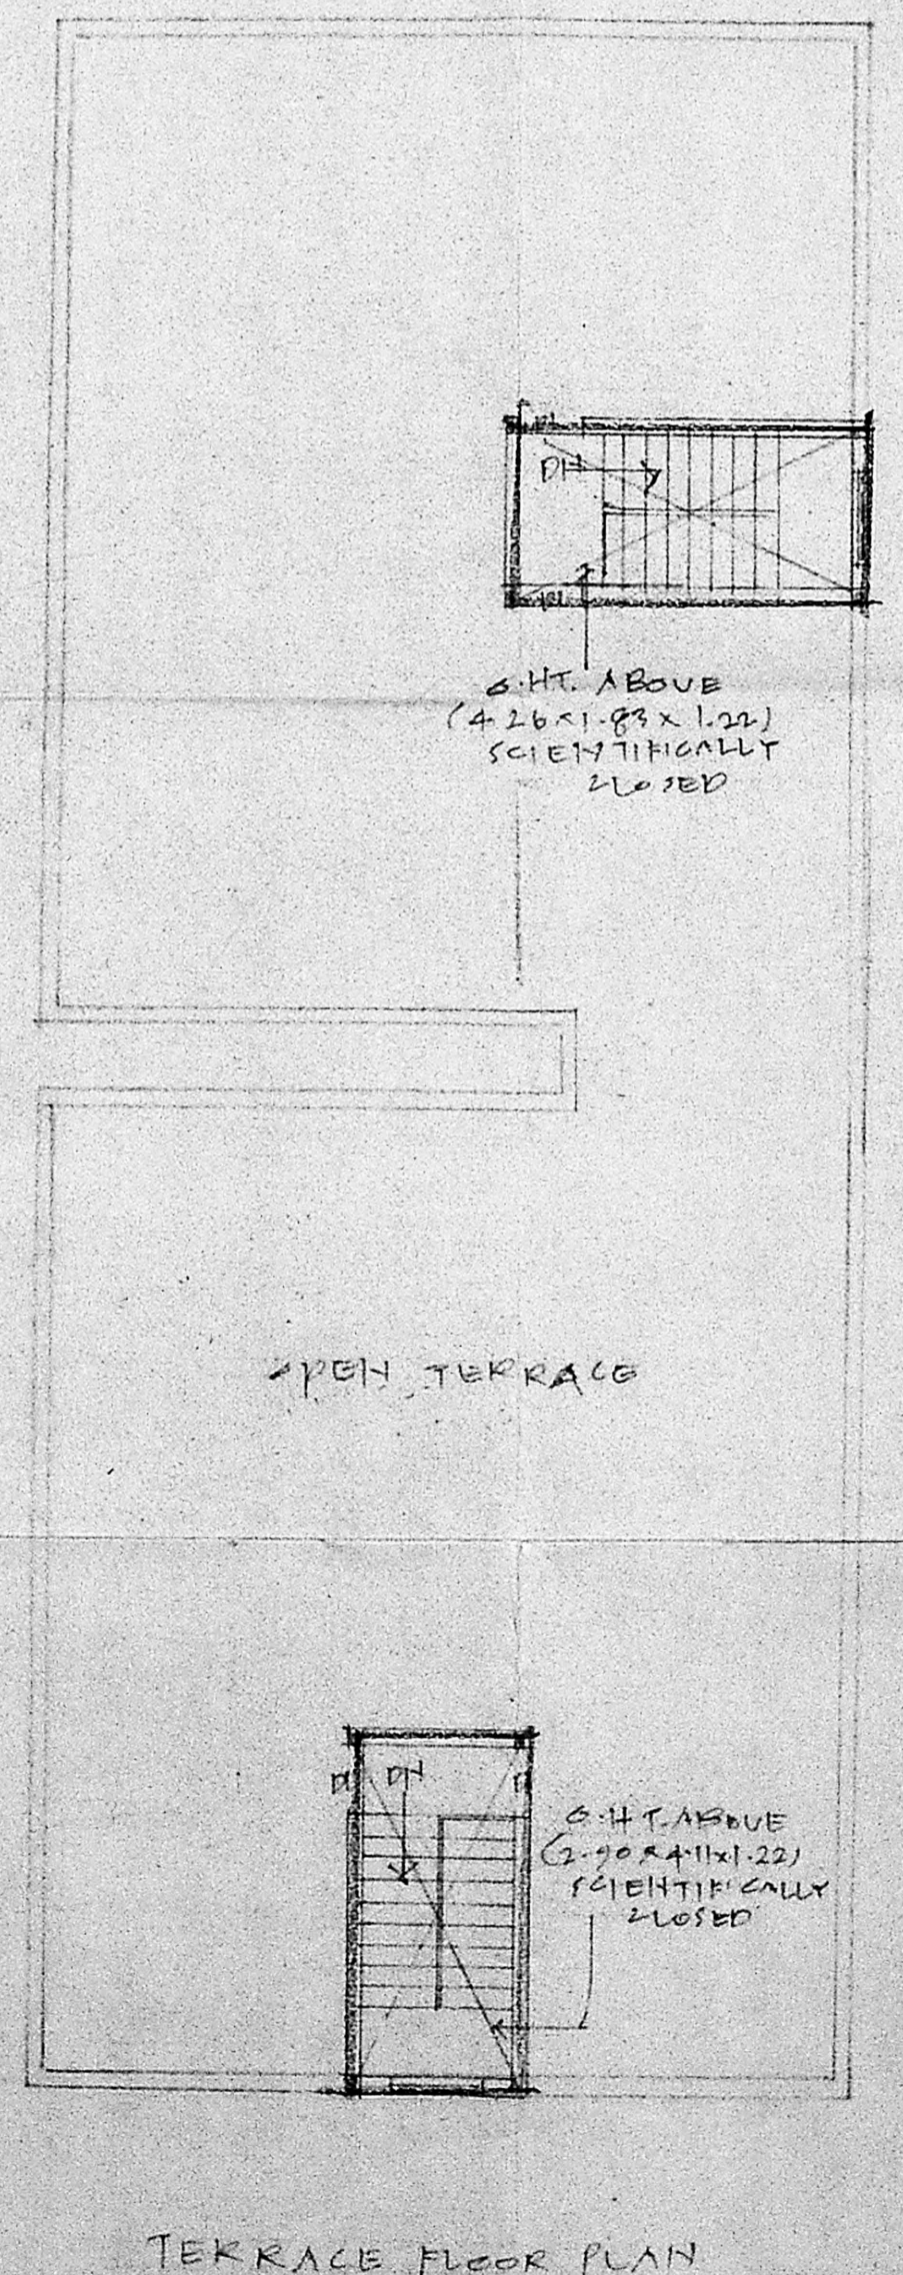
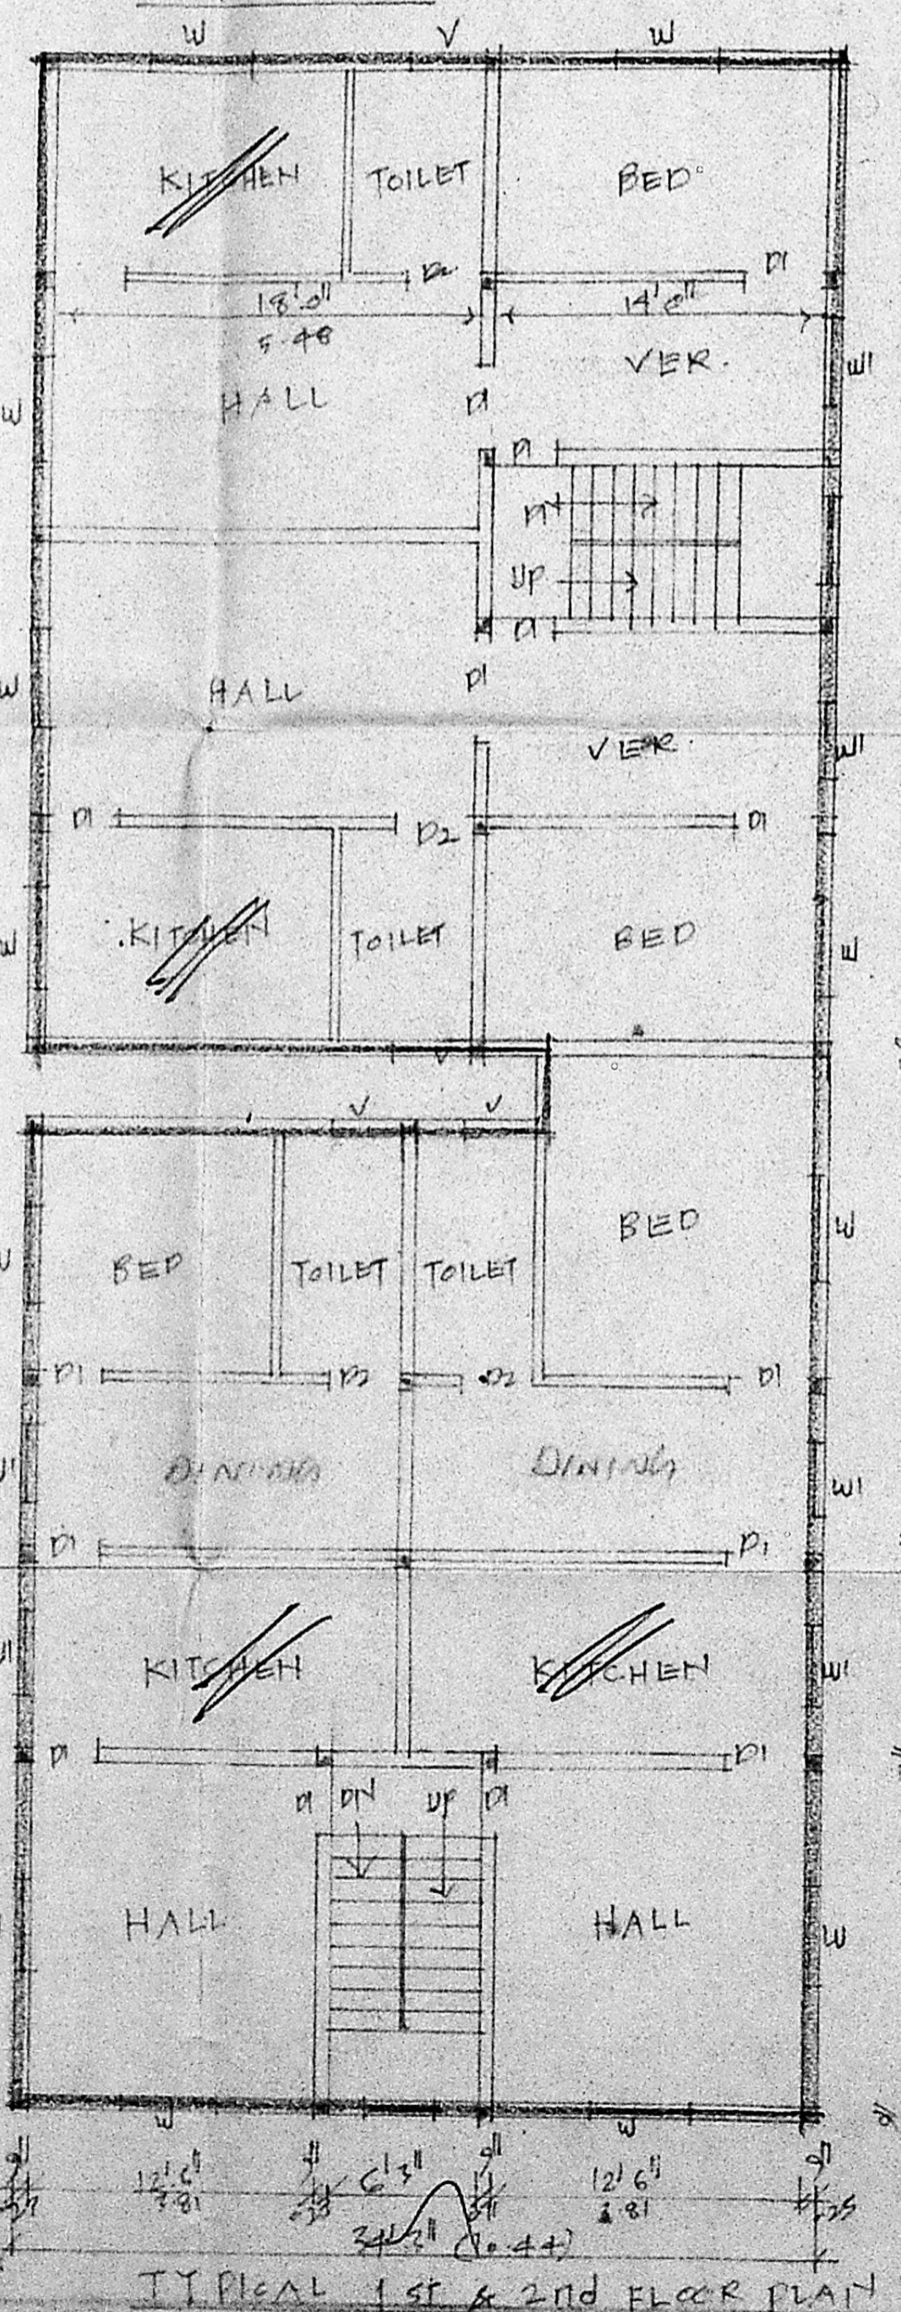


MMDA IBI/PP NO. ....  
 C.No. 82/11704/97  
 ASSE. 19/6/97  
 Scrutiny  
 PART I  
 PART II 19/6/97  
 A.P. D.P.

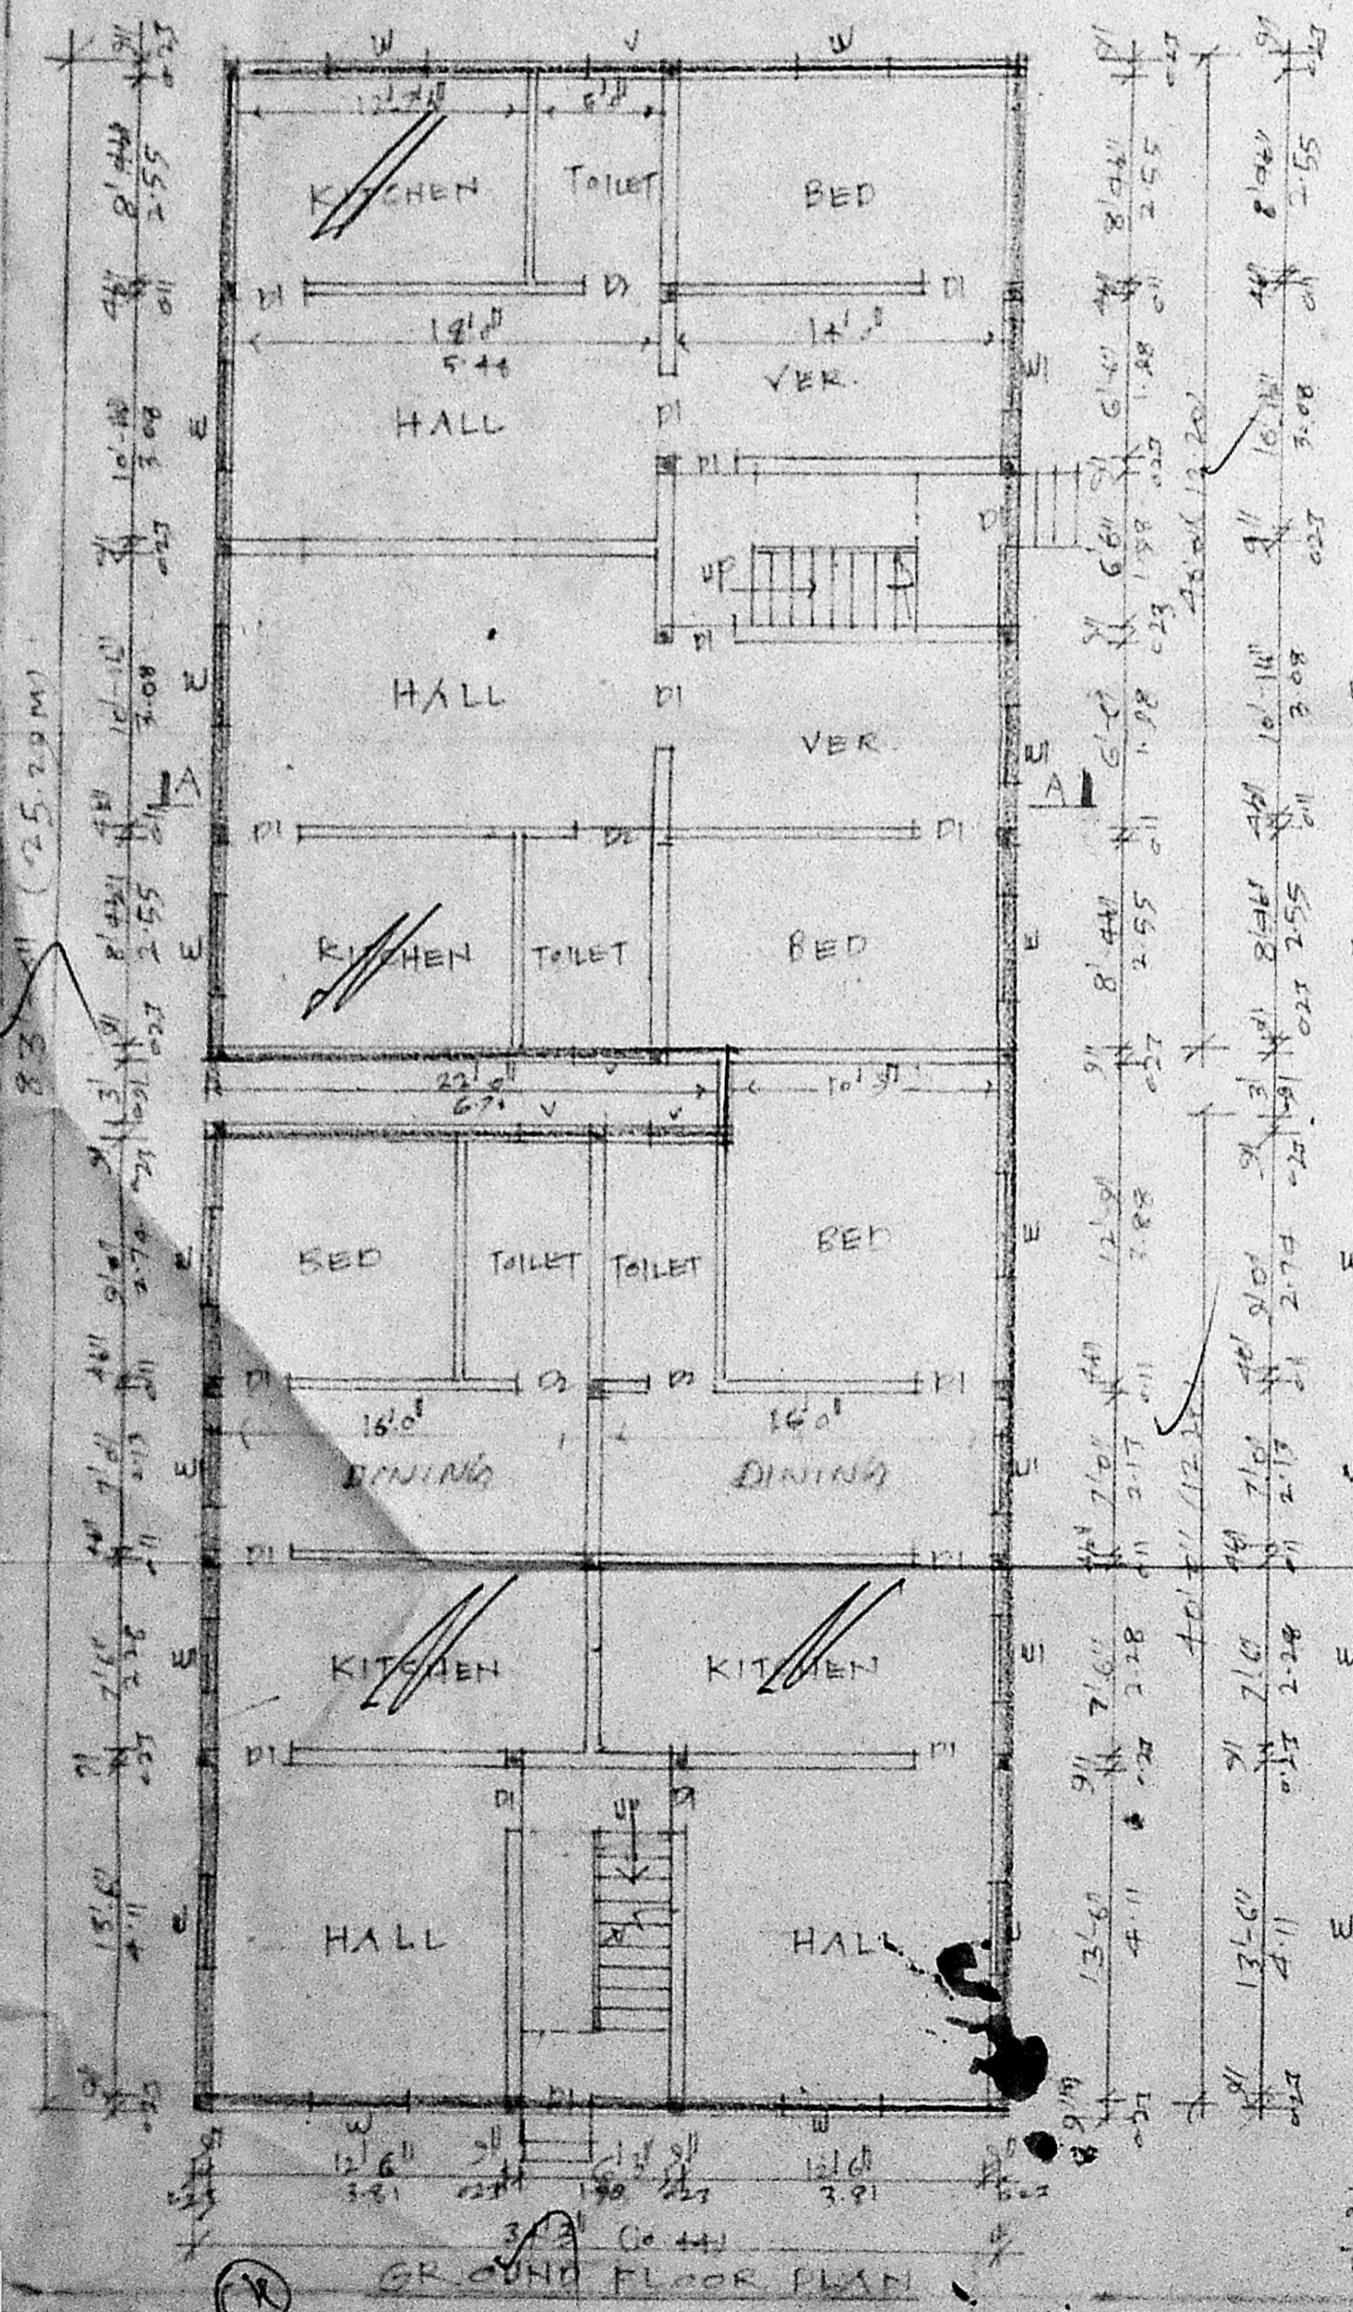

JOINERY DETAILS:

D1 DOOR	0.91 x 2.00	W1 WINDOW	1.091 x 1.37
D2 DOOR	0.76 x 2.00	V VENTILATOR	0.76 x 0.61
W WINDOW	1.22 x 1.37		

AREA STATEMENT	SQ. FT.	SQ. M.	COLOR INDEX
PLOT EXTENT	4765	441.11	PRO. WORK
GROUND FLOOR	1777	258	B.G. CT.
FIRST FLOOR	1777	258	PLAT OUTLINE
SECOND FLOOR	1777	258	
	8331	774	

PLAN SHOWING THE PROPOSED RESIDENTIAL FLATS AT T.S. NE 55, BLOCK NO 28 PULITUR VILLAGE MADRAS  
 SCALE (1" = 8' 0") 1:200

KVENUGAL AERARAI CONSULTING CIVIL ENGINEER LICENSE SURVEYOR CLASS 2 CORPORATION OF MADRAS 3, NEELAKANDAN STREET ANNAMALAI MARRAS - 64.  
 M. R. Govindaraj  
 OWNER  
 LICENSED SURVEYOR