




Planning Permit No. *D/13171/58/91*  
**APPROVED**  
 SUBJECT TO THE CONDITIONS IN THIS OFFICE LETTER.  
 No. *D/2207/81* Date *10.12.81*  
 FOR MEMBER SECRETARY  
 MADRAS METROPOLITAN  
 DEVELOPMENT AUTHORITY  
 MADRAS - 600 009

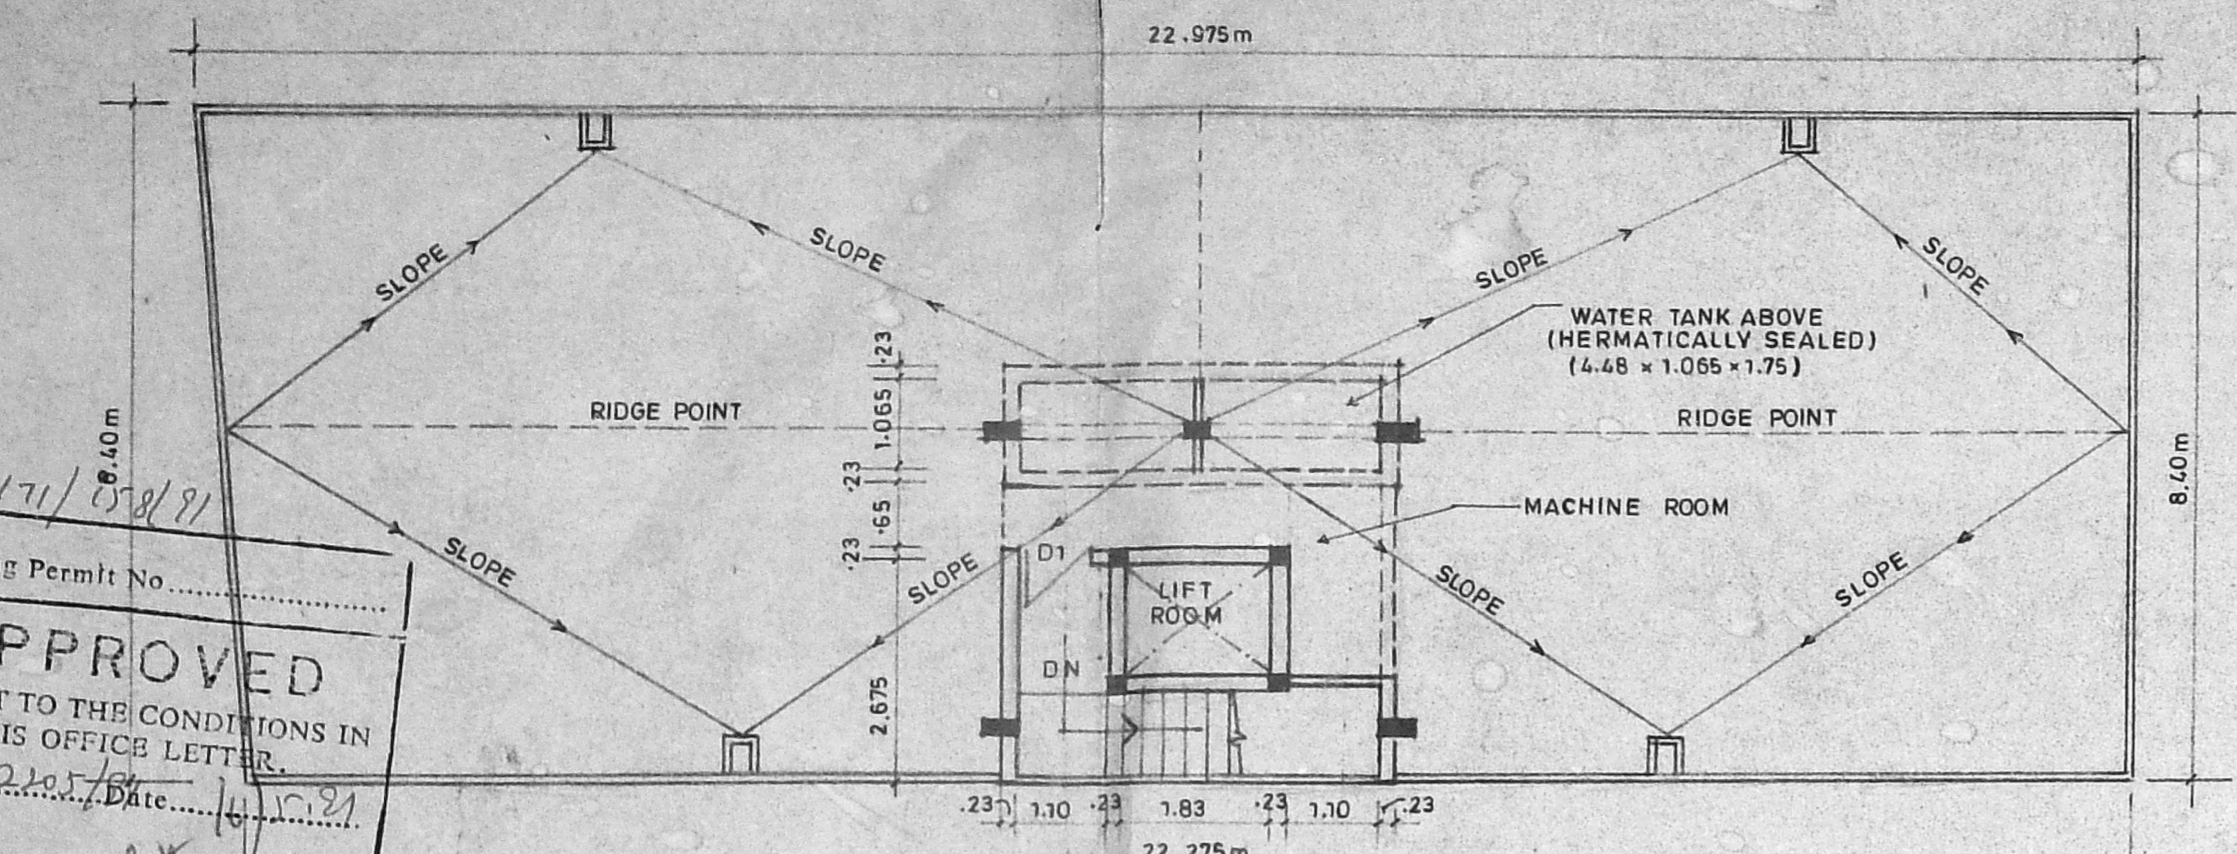


TERRACE FLOOR PLAN

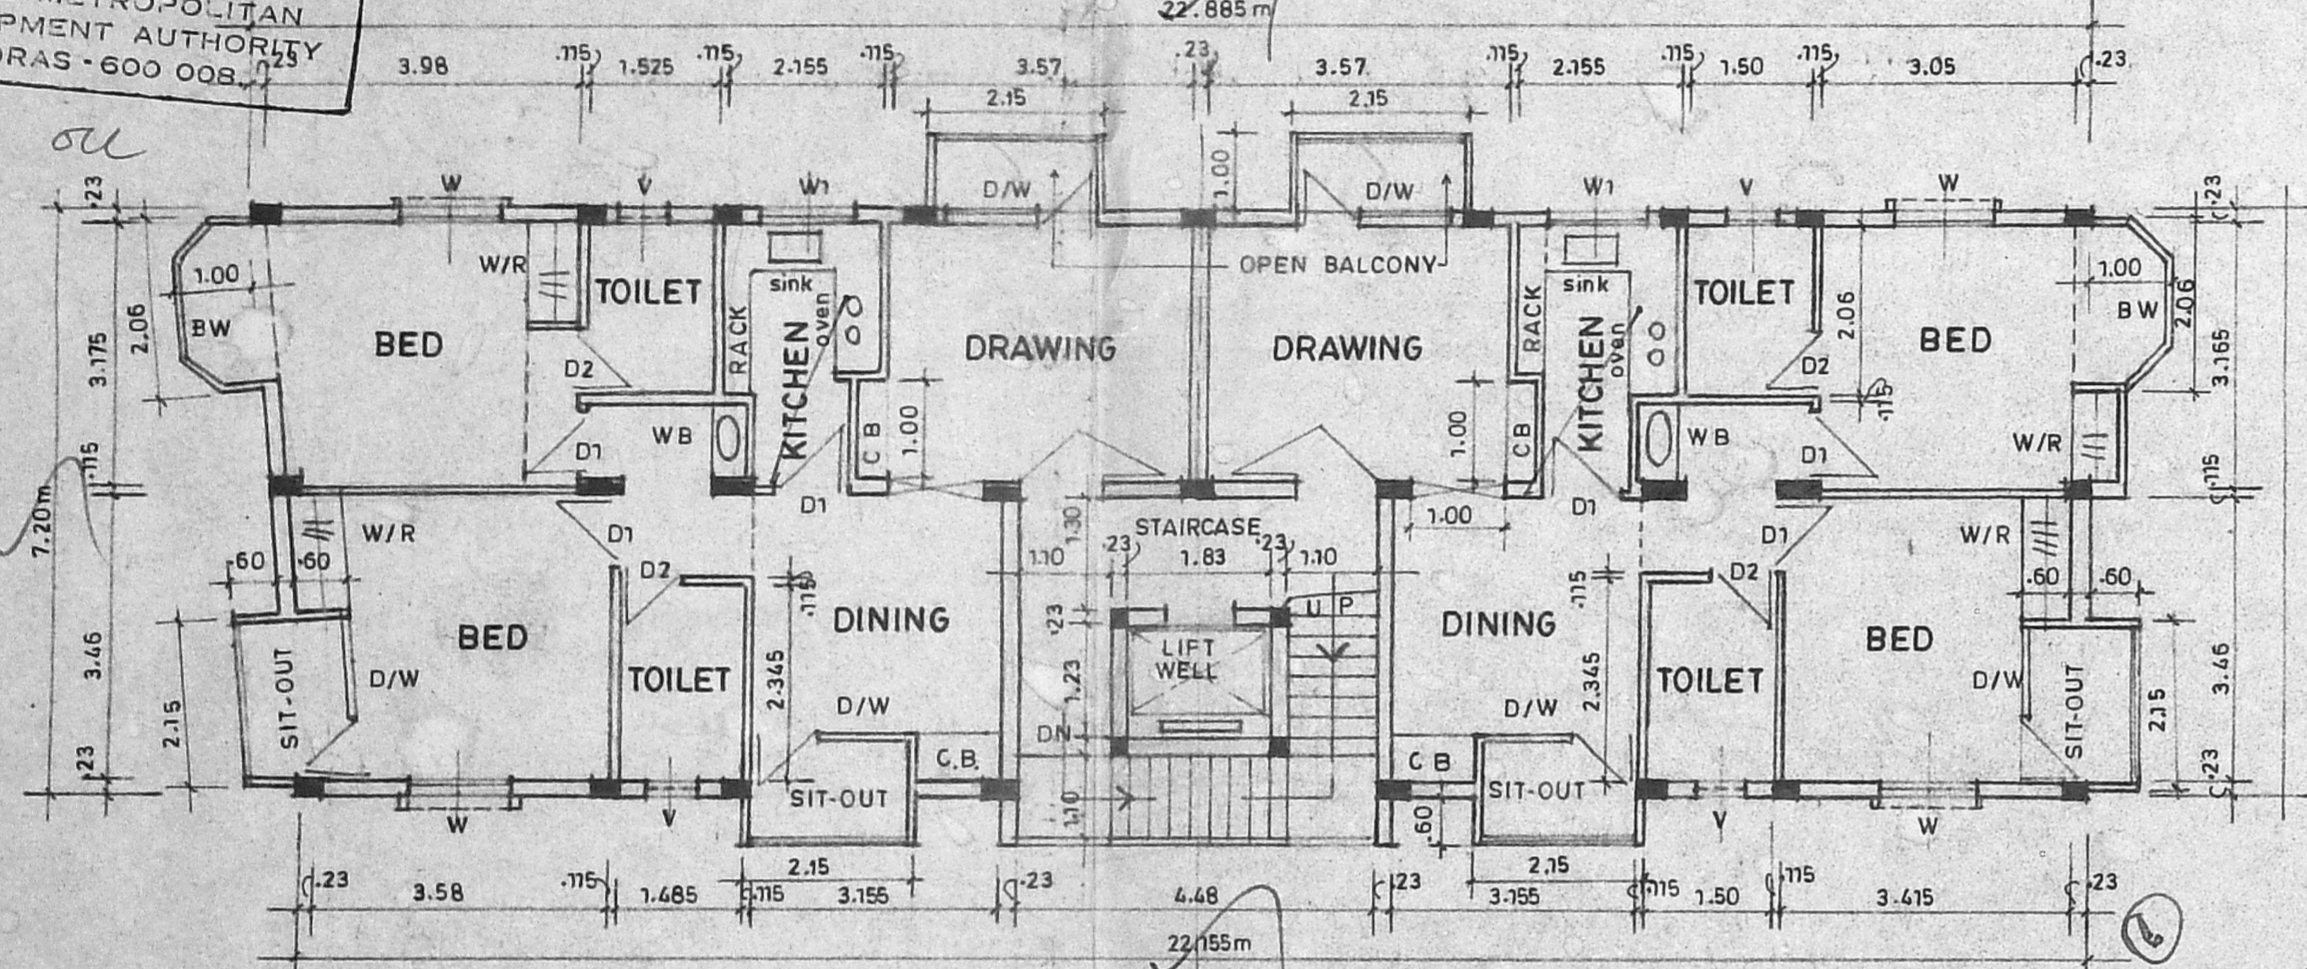


TYPICAL FLOOR PLAN (FIRST FLOOR, SECOND FLOOR & THIRD FLOOR)

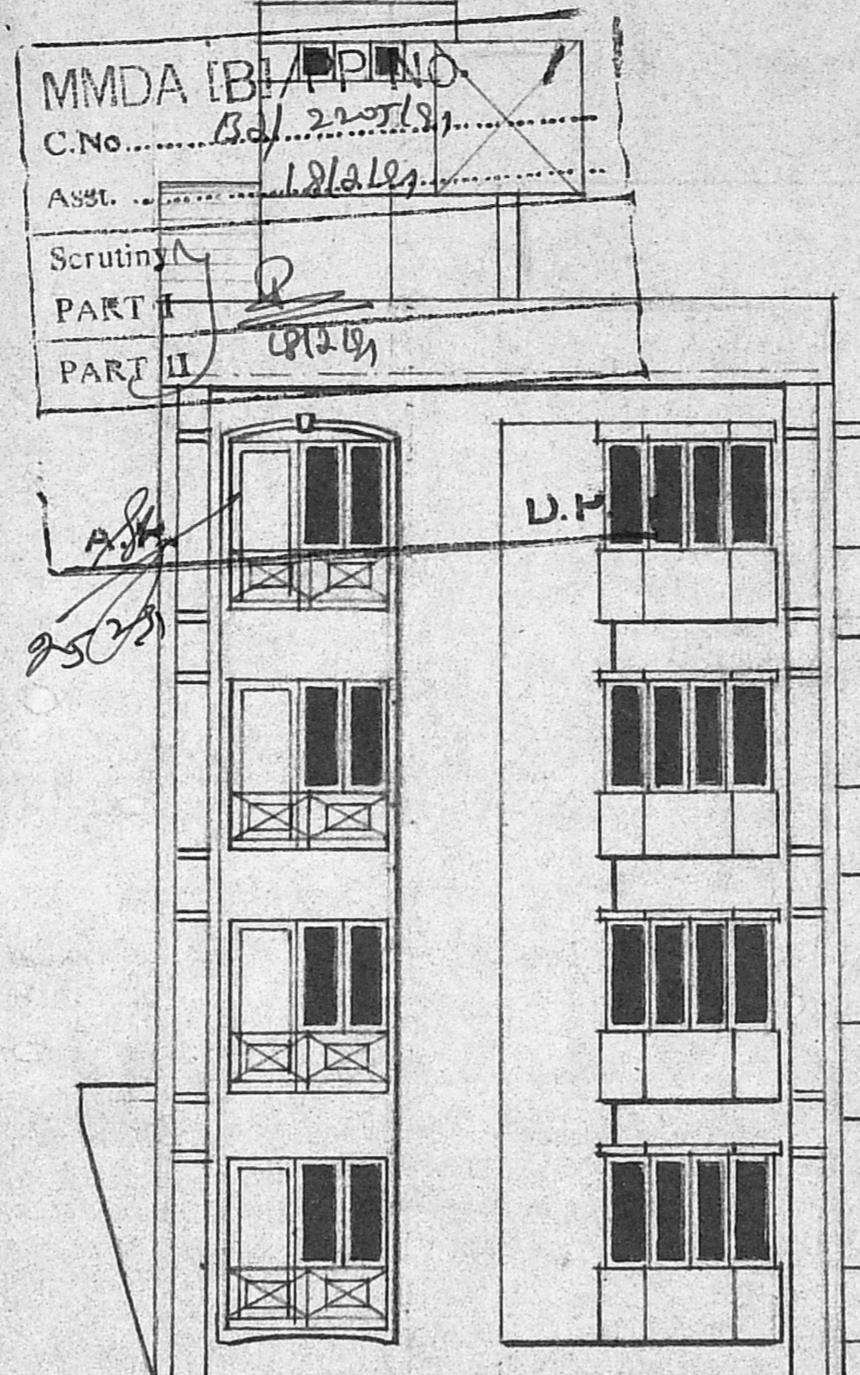


FRONT ELEVATION

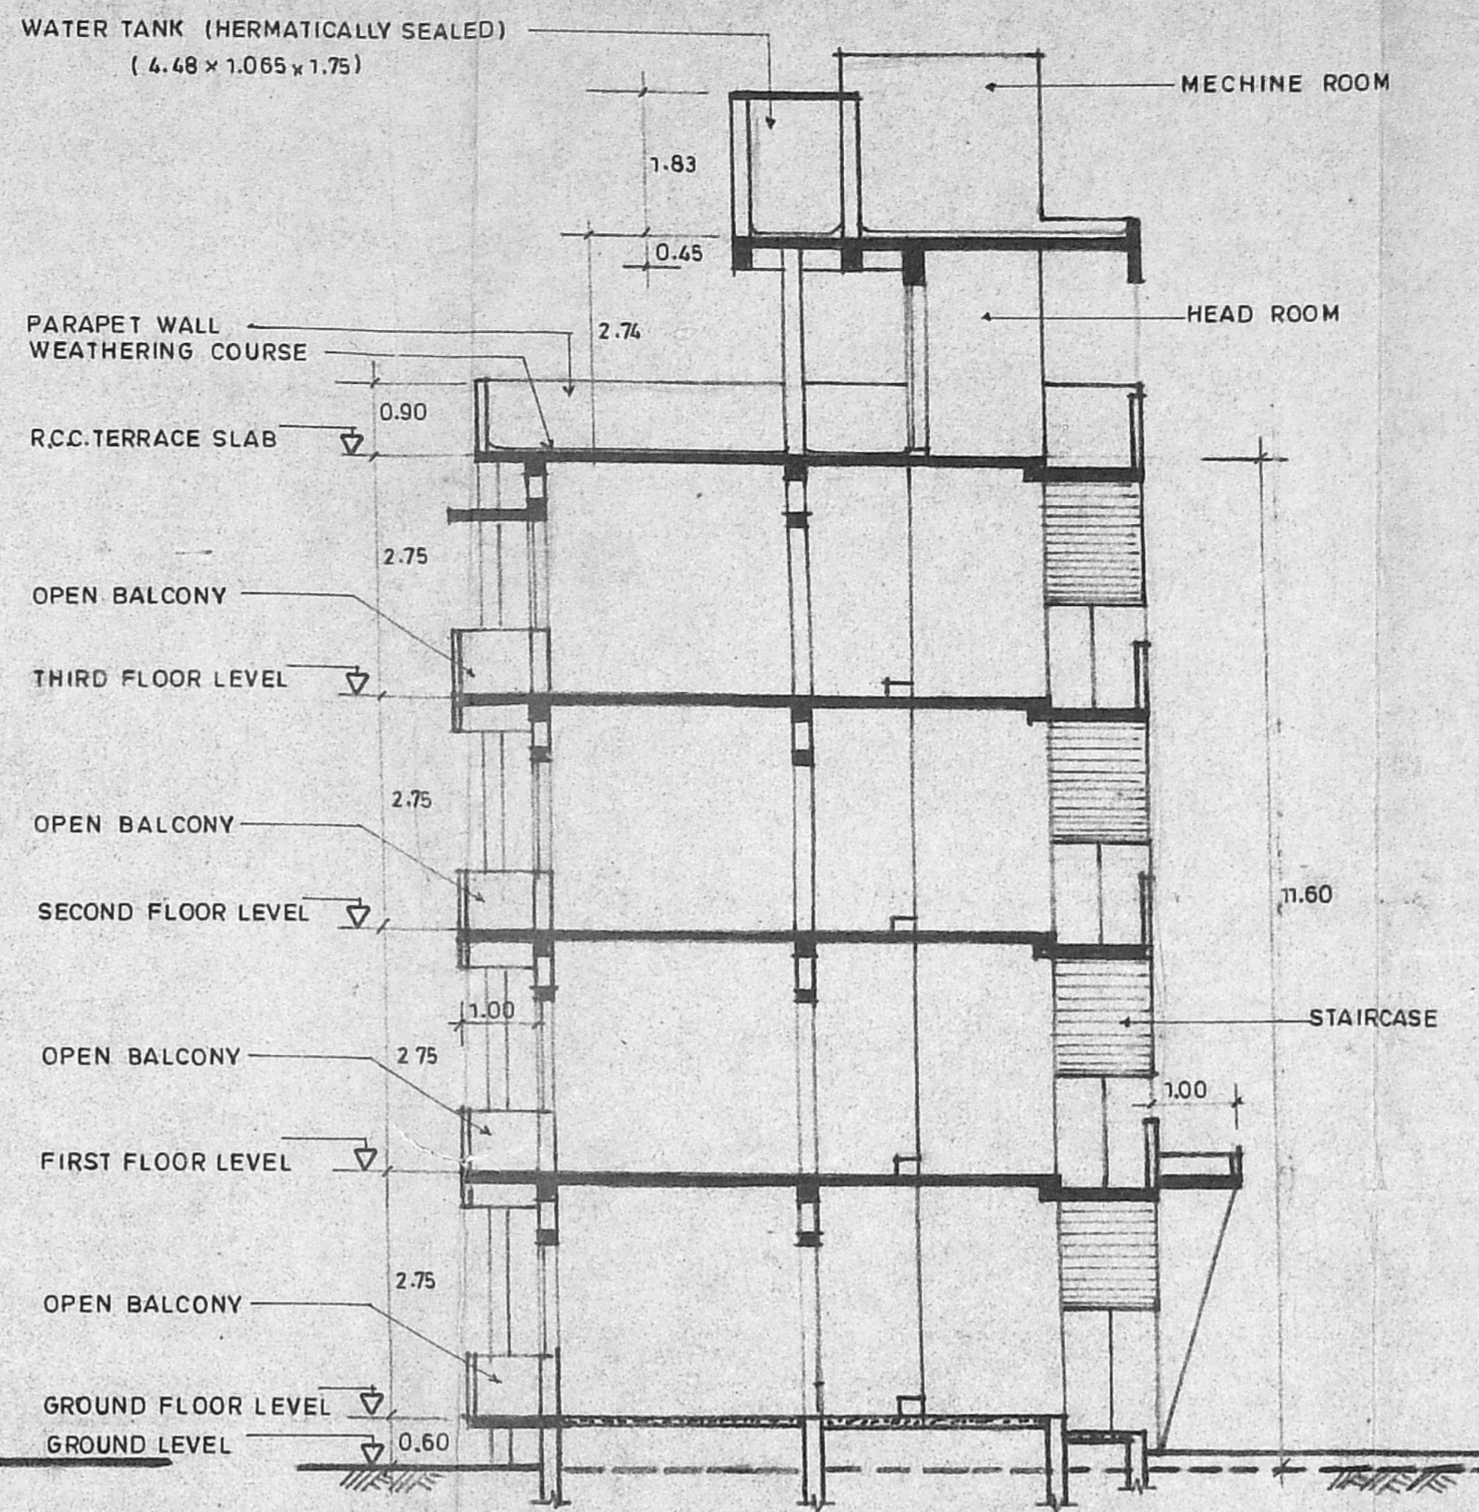


SECTION A-A

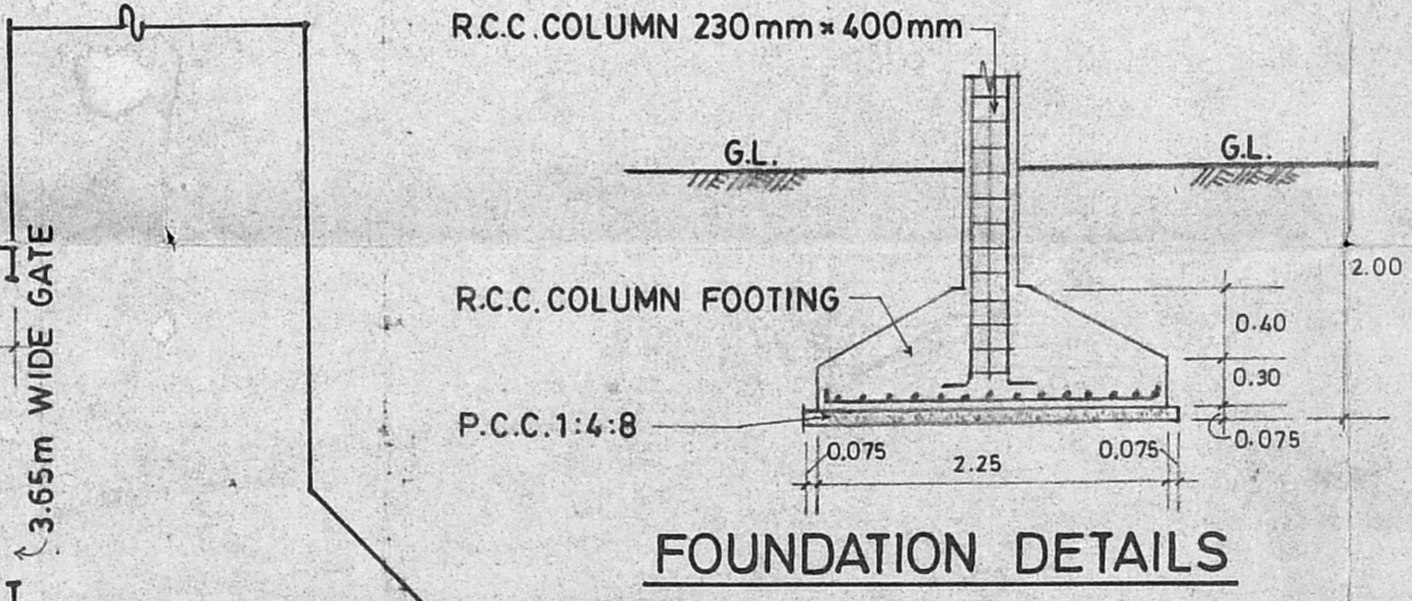

FOUNDATION DETAILS

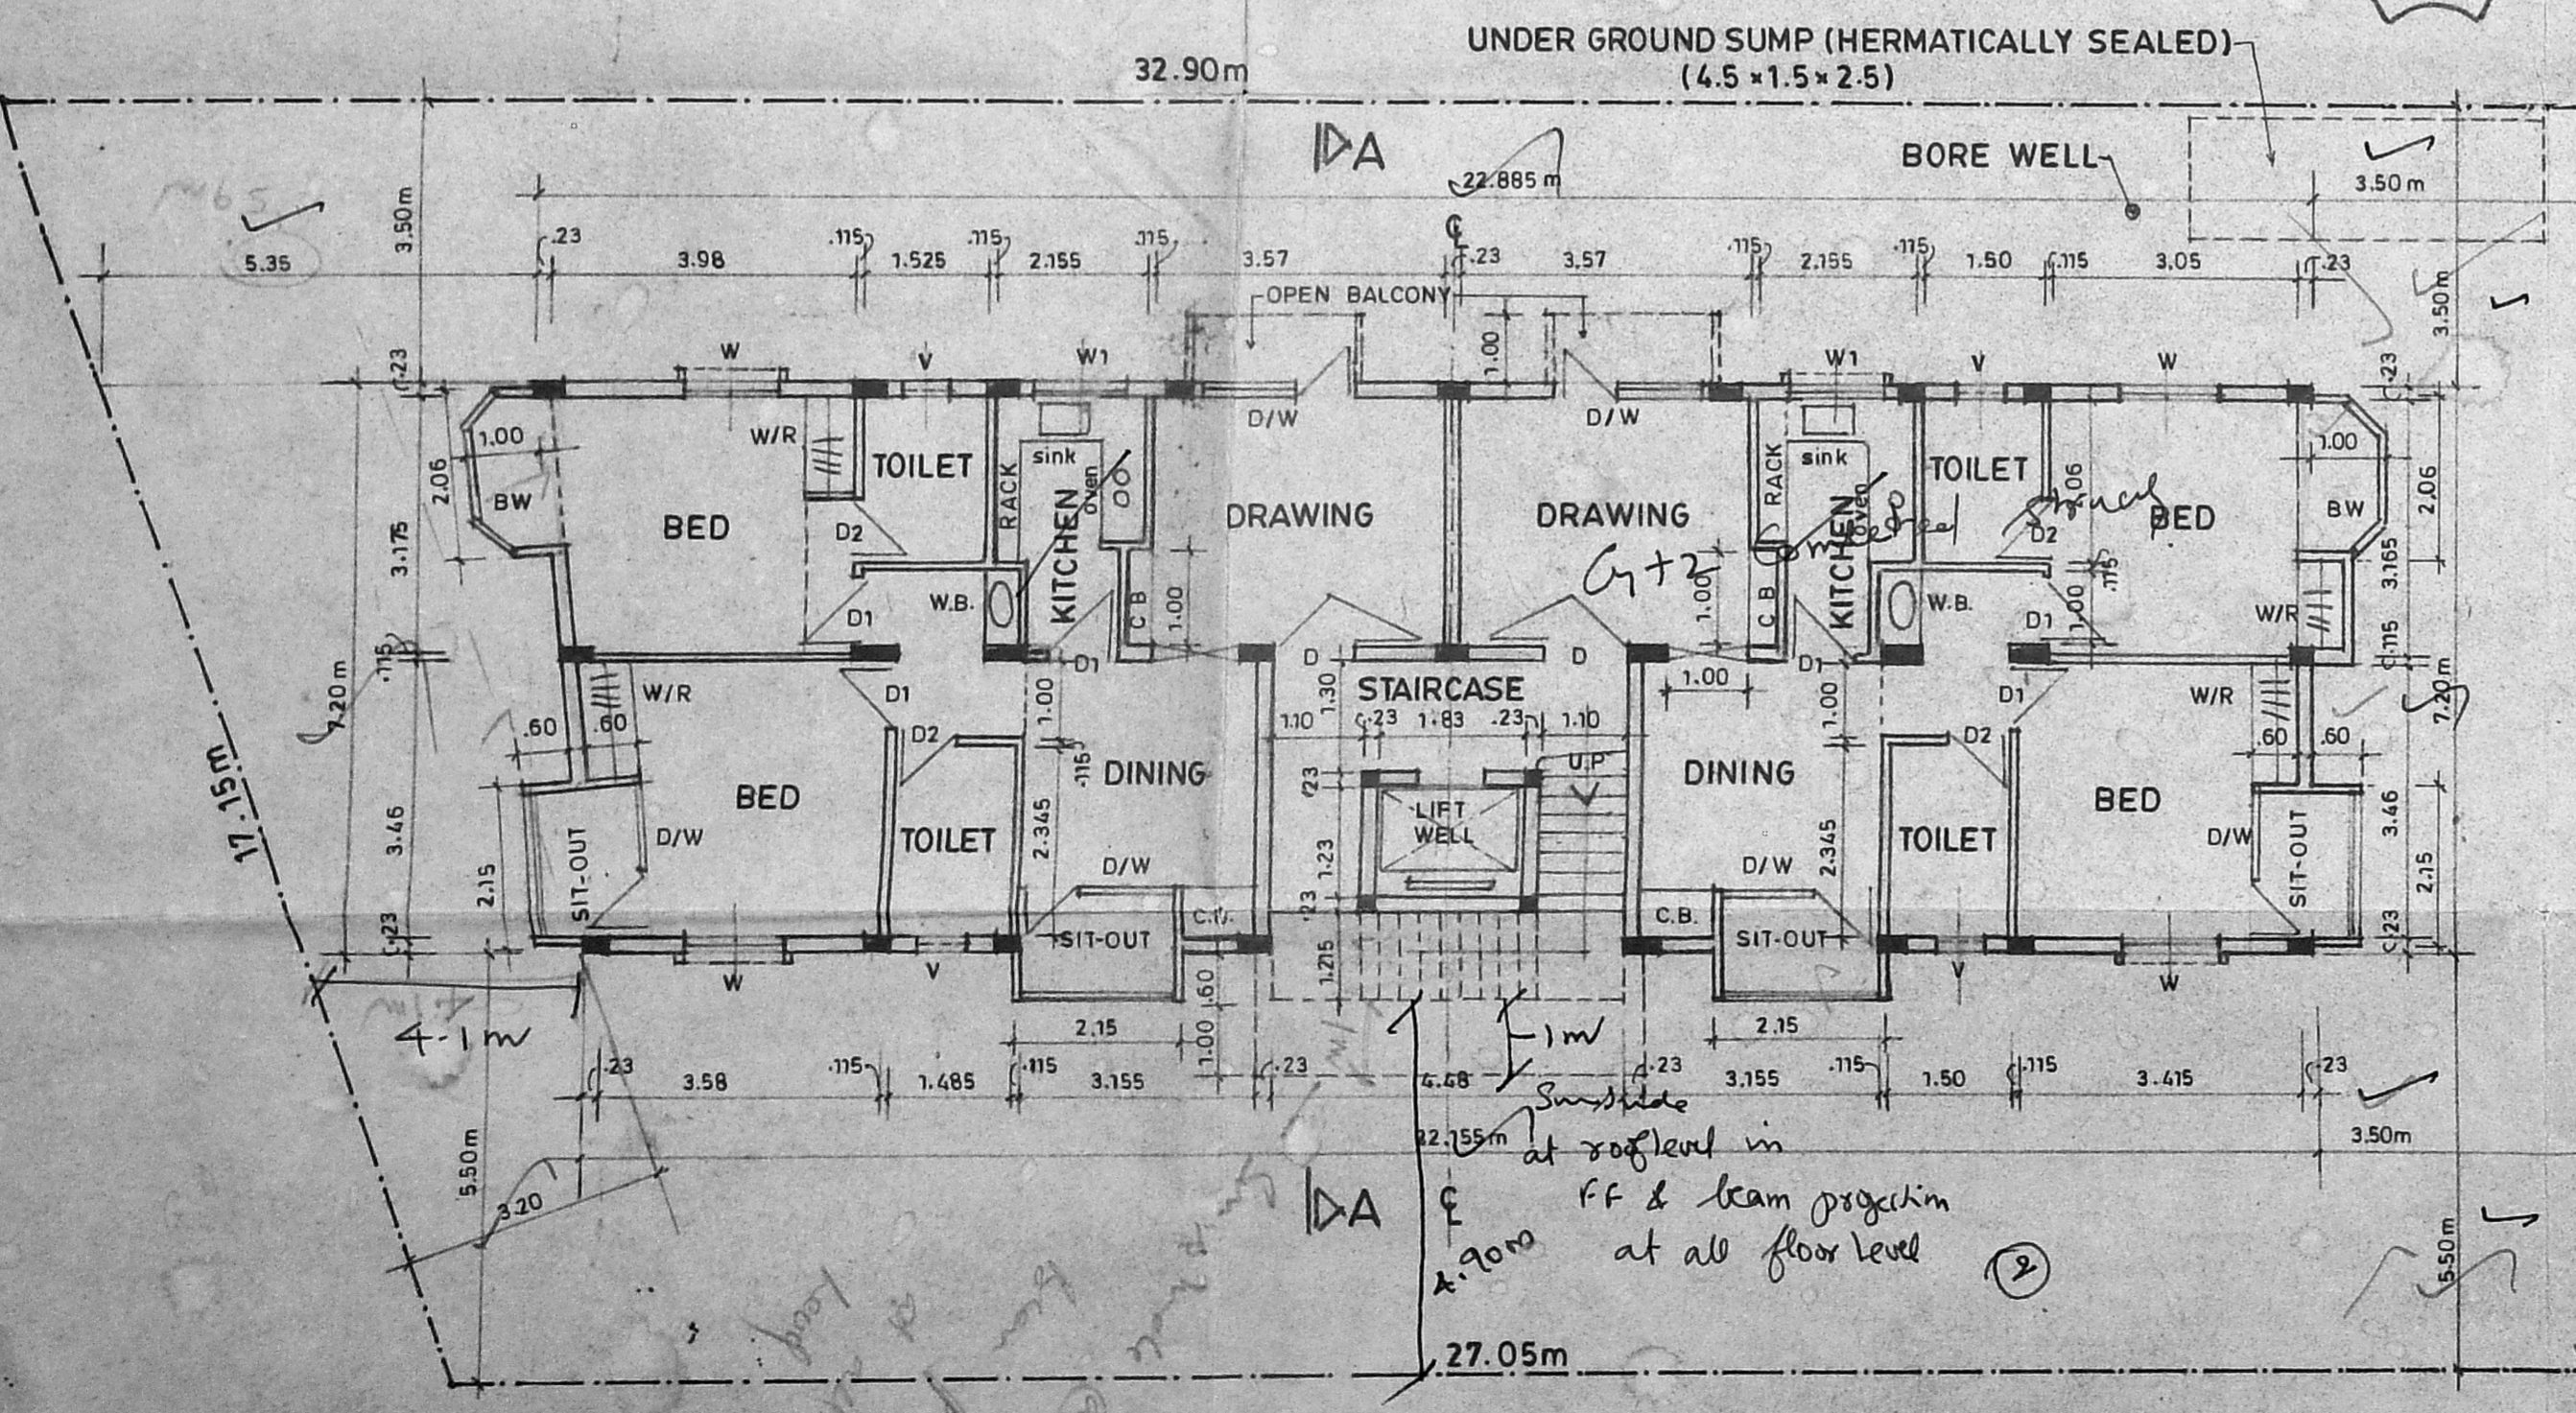

SITE CUM GROUND FLOOR PLAN

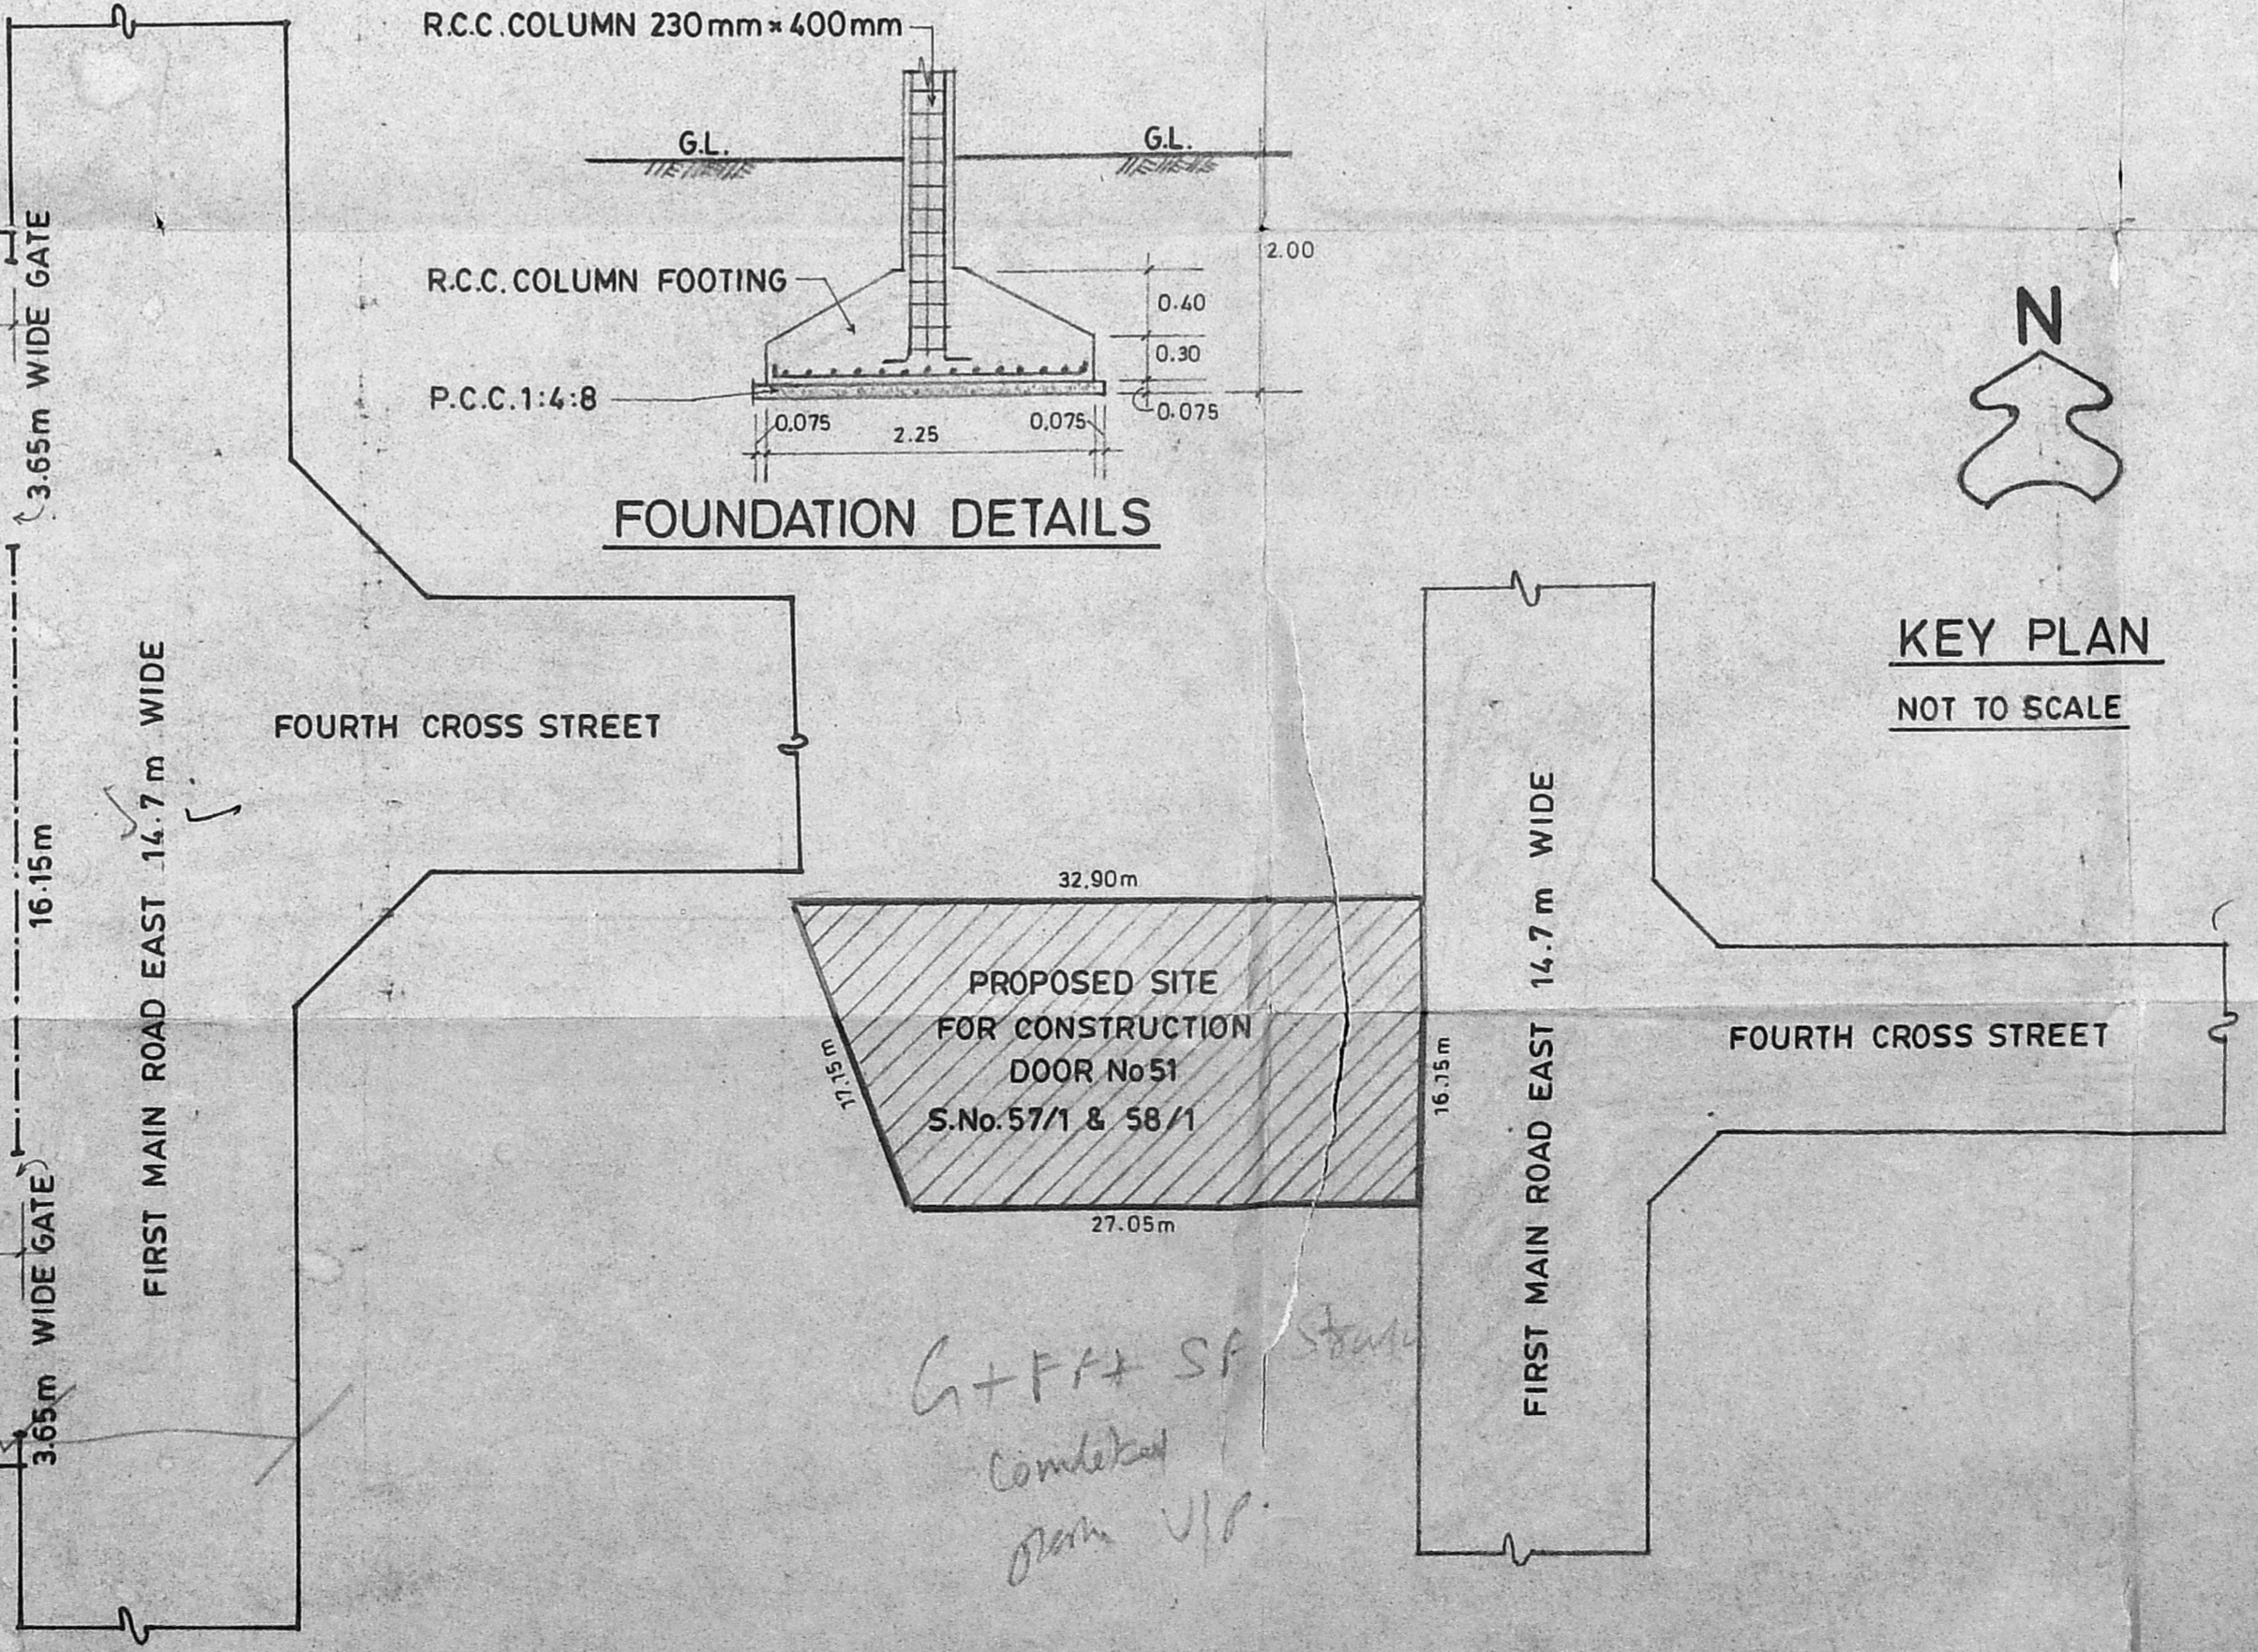

KEY PLAN  
NOT TO SCALE

SPECIFICATIONS

1. P.C.C. 1:4:8 IN FOUNDATION.
2. SAND FILLING IN FOUNDATION.
3. BRICK WORK IN C.M. 1:5.
4. R.C.C. WORK FOR COLUMNS, BEAMS, SLABS & LINTELS.
5. PLASTERING IN C.M. 1:6 (EXT.) & 1:4 (INT.).
6. MOSAIC TILE FLOORING.
7. WEATHERING COURSE.

SCHEDULE OF JOINERY

D	T.W. PANELLED DOOR	1.00 x 2.15
D1	Do-	0.90 x 2.15
D2	Do-	0.75 x 2.15
D/W	T.W. PANELLED DOOR / GLAZED WINDOW	1.90 x 2.15
W	T.W. GLAZED WINDOW	1.20 x 1.85
W1	Do-	1.20 x 1.00
BW	BAY WINDOW	2.30 x 1.35
V	T.W. VENTILATOR	0.60 x 1.35

NOTE:-

- PROPOSED WORK
- ROAD PORTION
- SITE BOUNDRY

PLOT AREA 484.38 M<sup>2</sup>  
 TOTAL PLINTH AREA OF BUILDING

**REVISED PLAN SHOWING THE CONSTRUCTION OF RESIDENTIAL FLATS AT DOOR No.50, FIRST MAIN ROAD EAST, SHENOY NAGAR, S.No.57/1 & 58/1, DIVISION No.73, MADRAS.**

PREVIOUS PLANNING PERMISSION APPROVED VIDE MMDA LETTER No B1/9468/90 DATED 31-7-90 PERMIT No

SCALE = 1:100

OWNER  
*Sreelaxmi Chandrasekaran*  
**V. SRINIVASULU**  
 Asst. Executive Engineer (Retd.)  
 Consulting Civil Engineer,  
 REGD. No. 270.  
 CLASS I LICENSED SURVEYOR  
 CORPORATION OF MADRAS  
 No. 60, Valluvar Road,  
 CHENNAI - 600 009  
 LICENSED SURVEYOR