



EFFLUENT AND SEWAGE TREATMENT PLANT  
 S. NO 13/0 HASTHINAPURAM VILLAGE, VILLAGE NO 160, CHENGELPET DIST.

Planning Permit No. B/10916/11501/92  
**APPROVED**  
 SUBJECT TO THE CONDITIONS IN THIS ORDER.  
 No. B.A./25153/91/2/154/92  
*M. Srinivasan*  
 FOR MEMBER SECRETARY  
 MADRAS METROPOLITAN  
 DEVELOPMENT AUTHORITY  
 MADRAS - 600 008.

M.V.L.A. IAI/PP NO. /  
 C.No. B2/25153/91  
 ASSE.  
 Srinivasa  
 PART I  
 PART I  
 D.P.  
 4/4

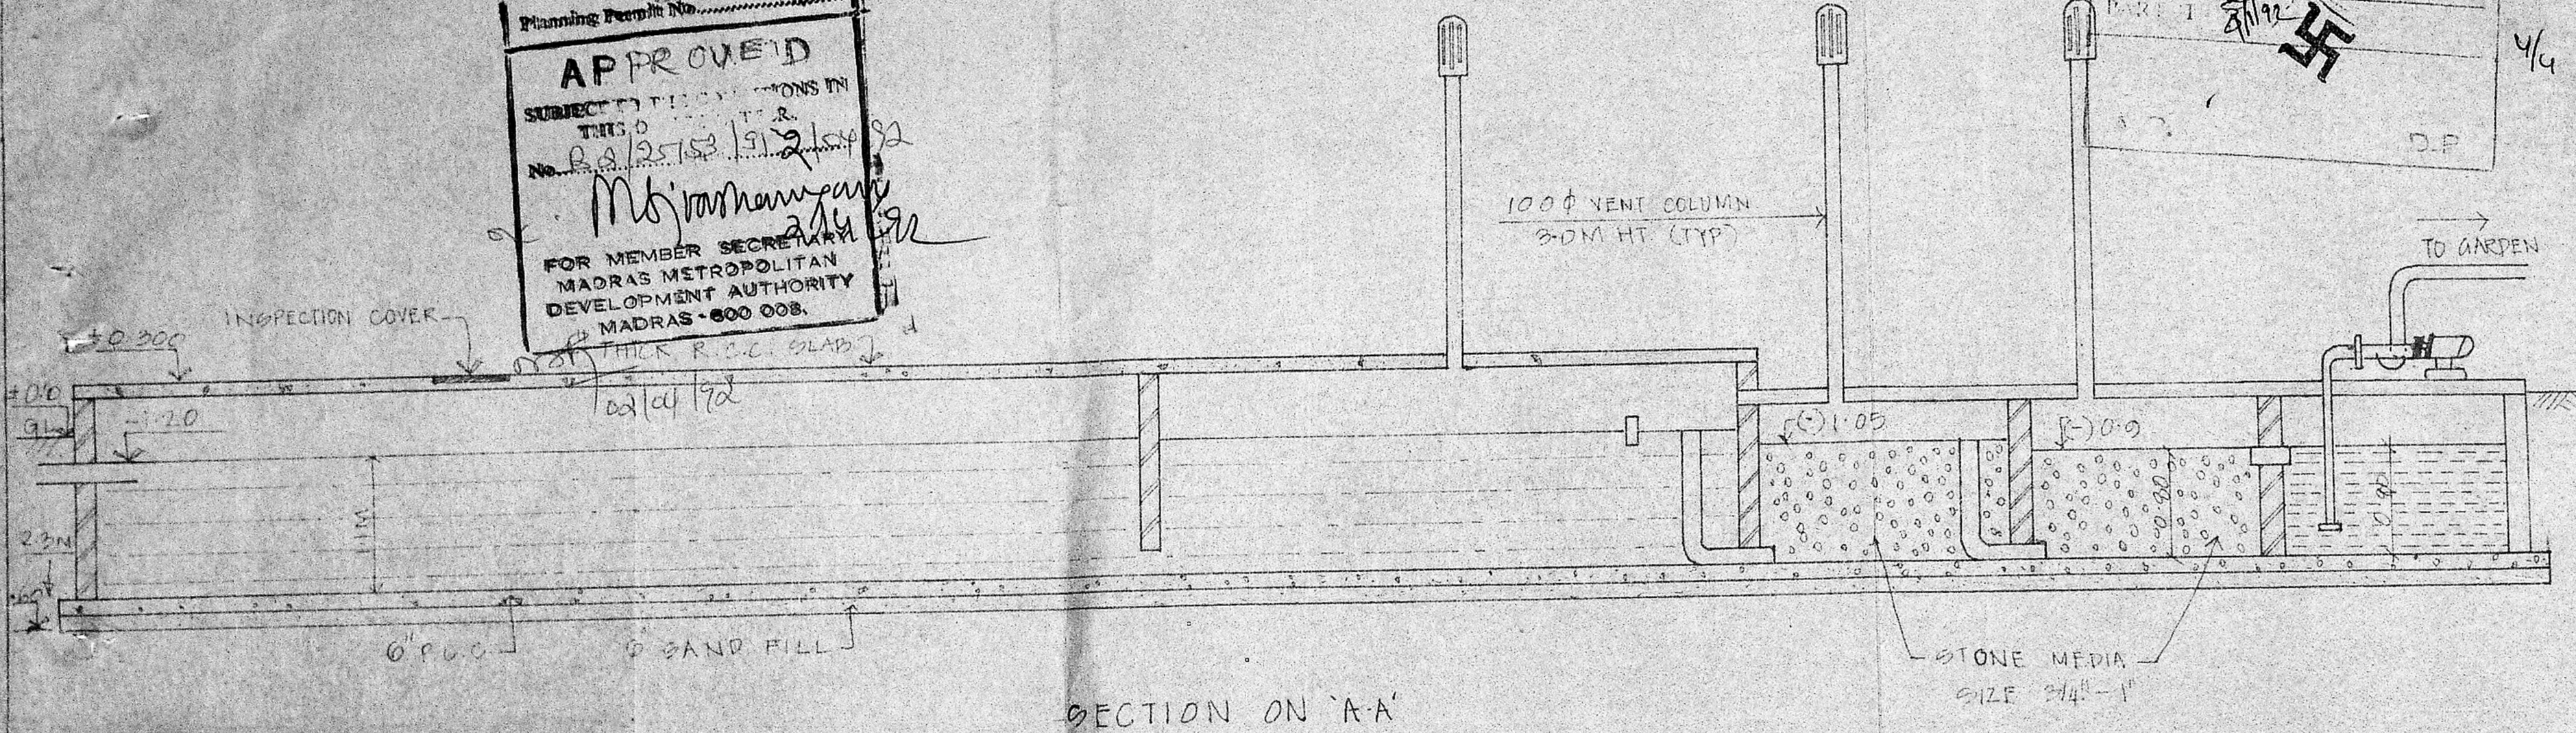

SECTION ON 'A-A'

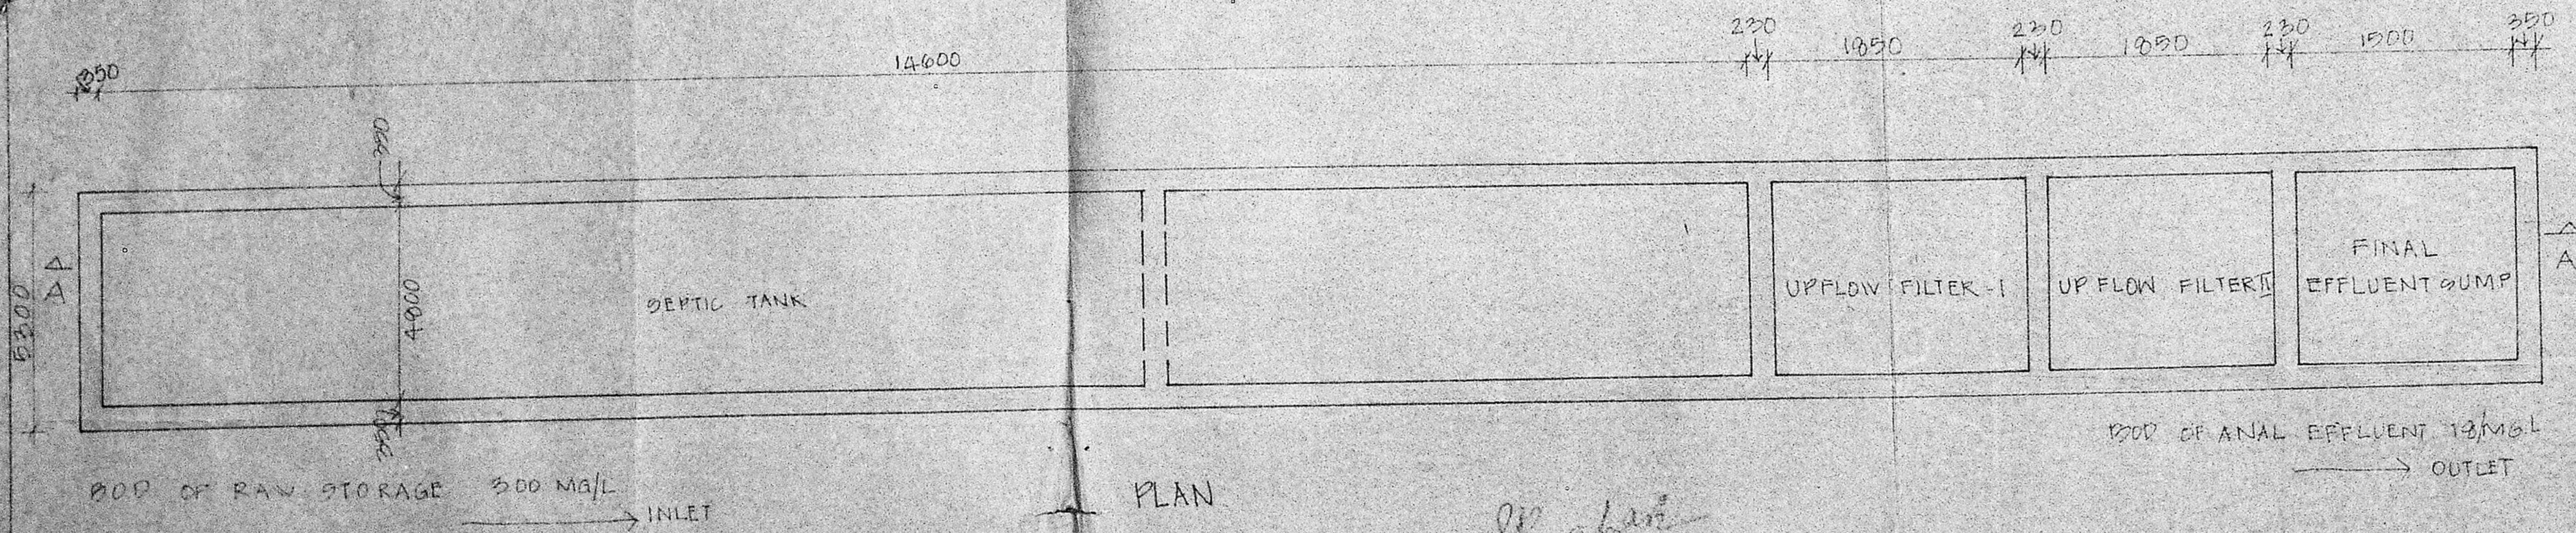

PLAN

*S. Prakash*  
 MRS. SHEILA SRIPRAKASH  
 SHILPA ARCHITECTS  
 RA 182/60  
 NO. 10, 2ND CRESCENT PARK RD.  
 GANDHINAGAR MADRAS - 20

For THE CORIMANDEL ENGG. CO. LTD.  
*V. V. Sarma*  
 V. V. SARMA,  
 General Manager.