
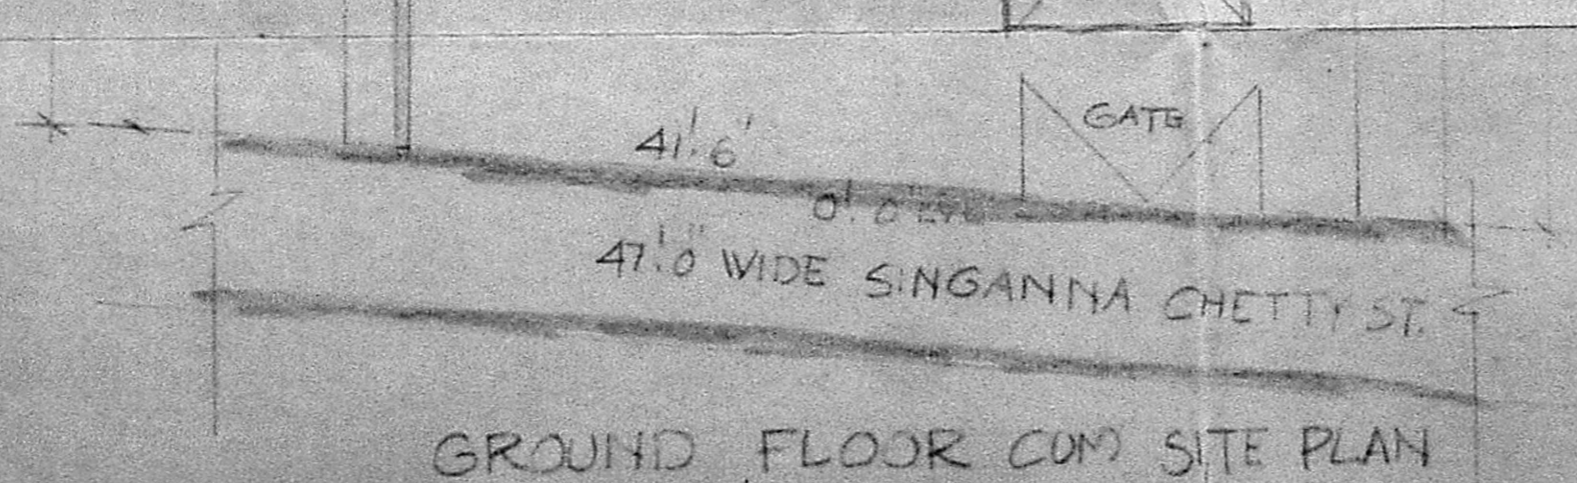
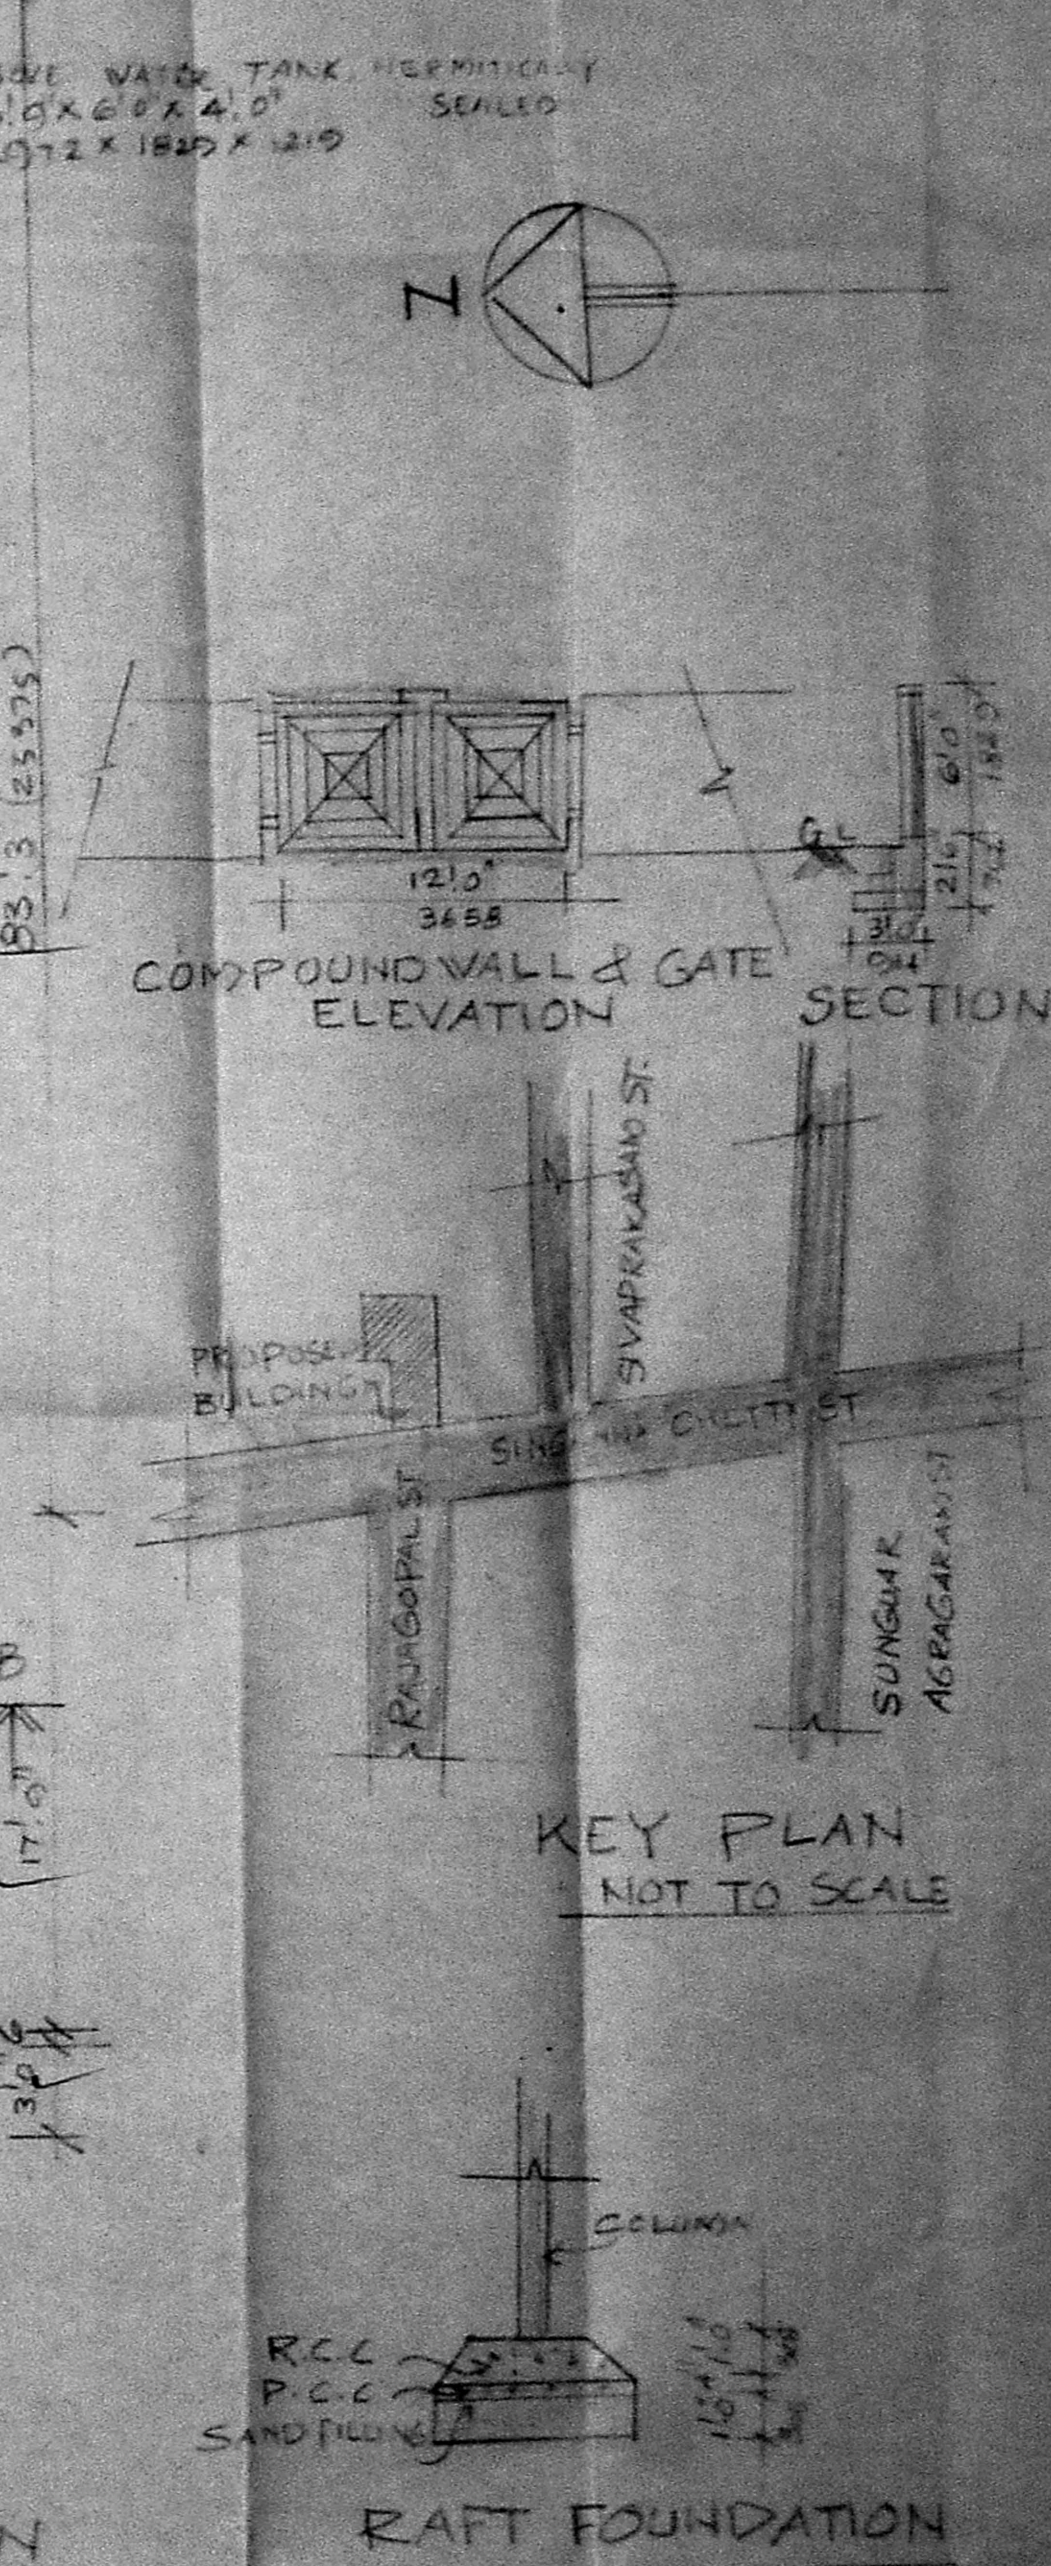
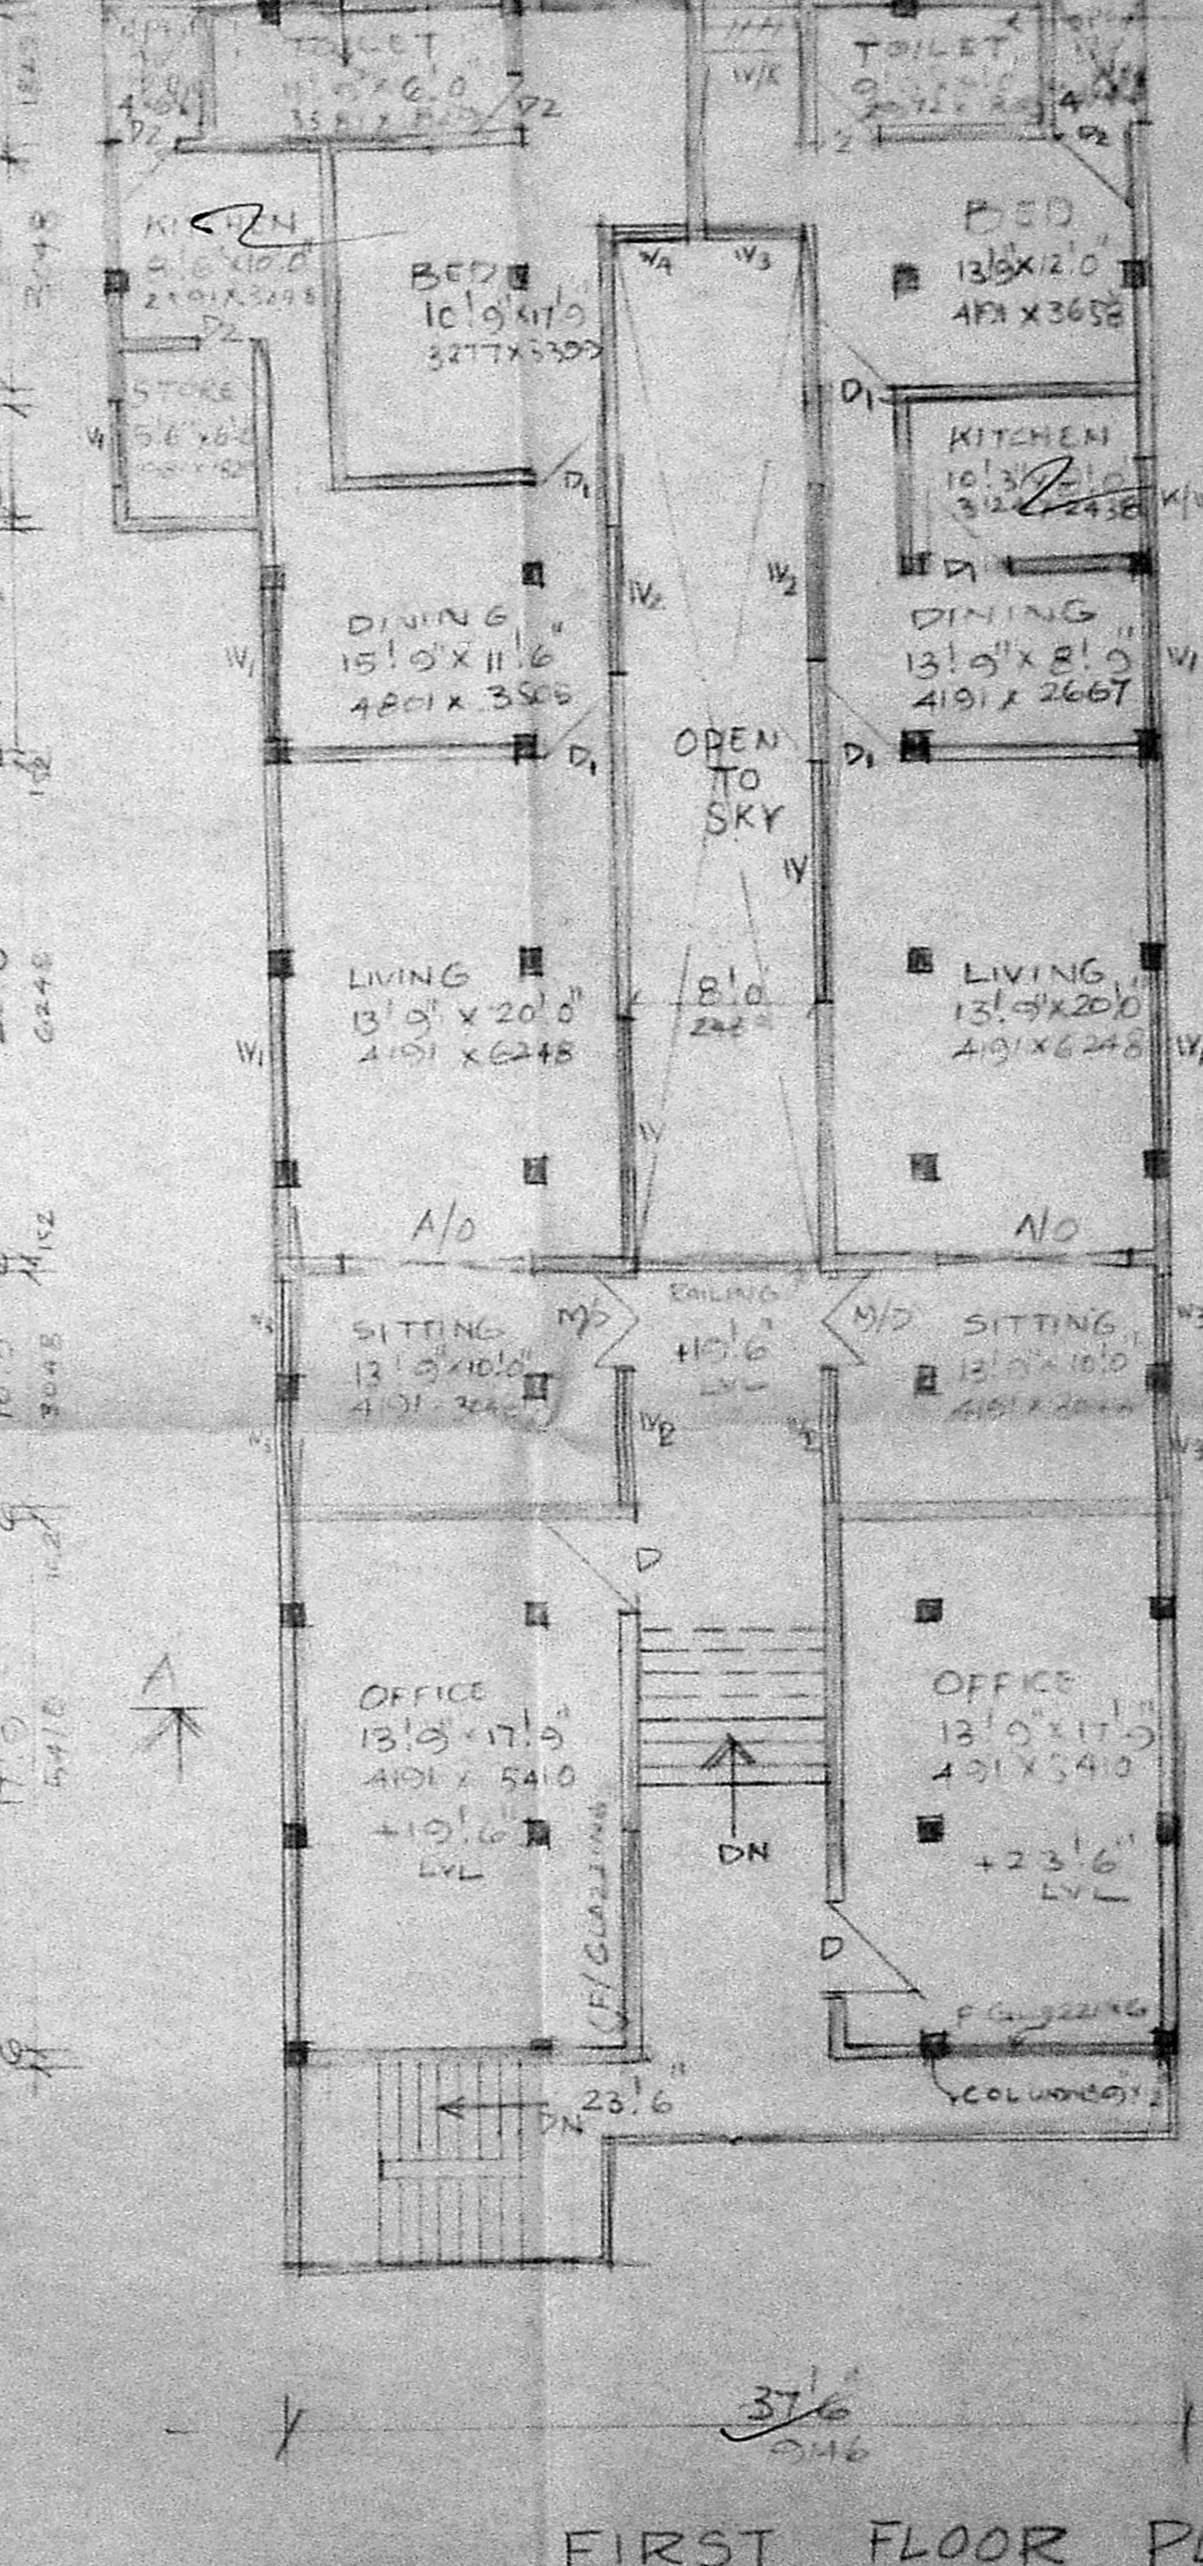
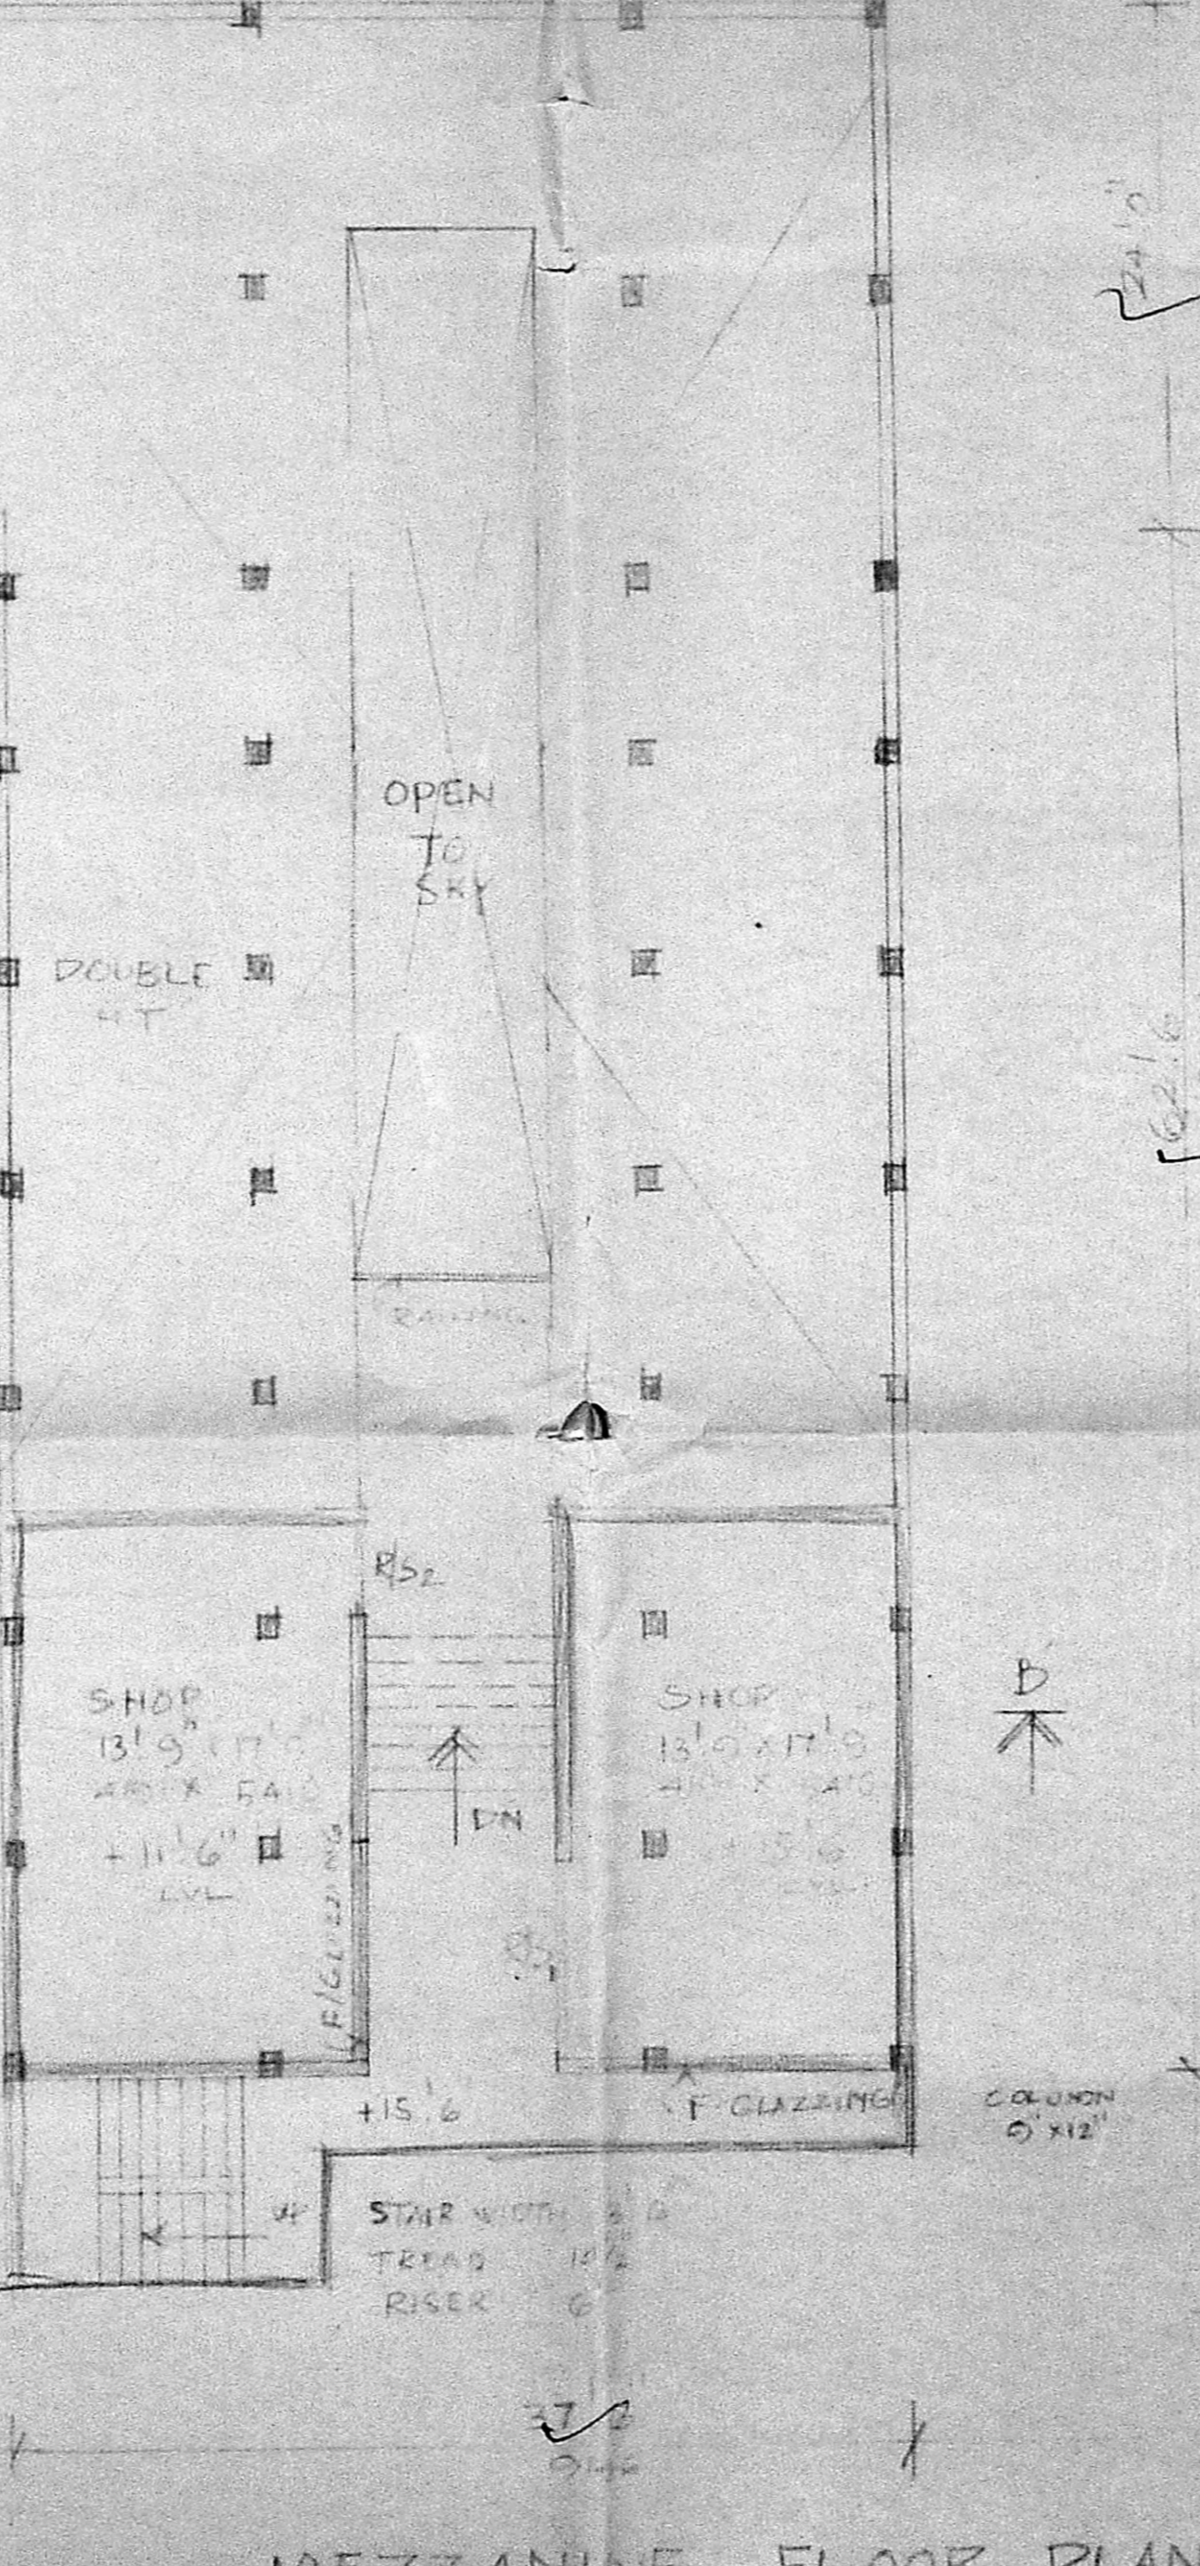
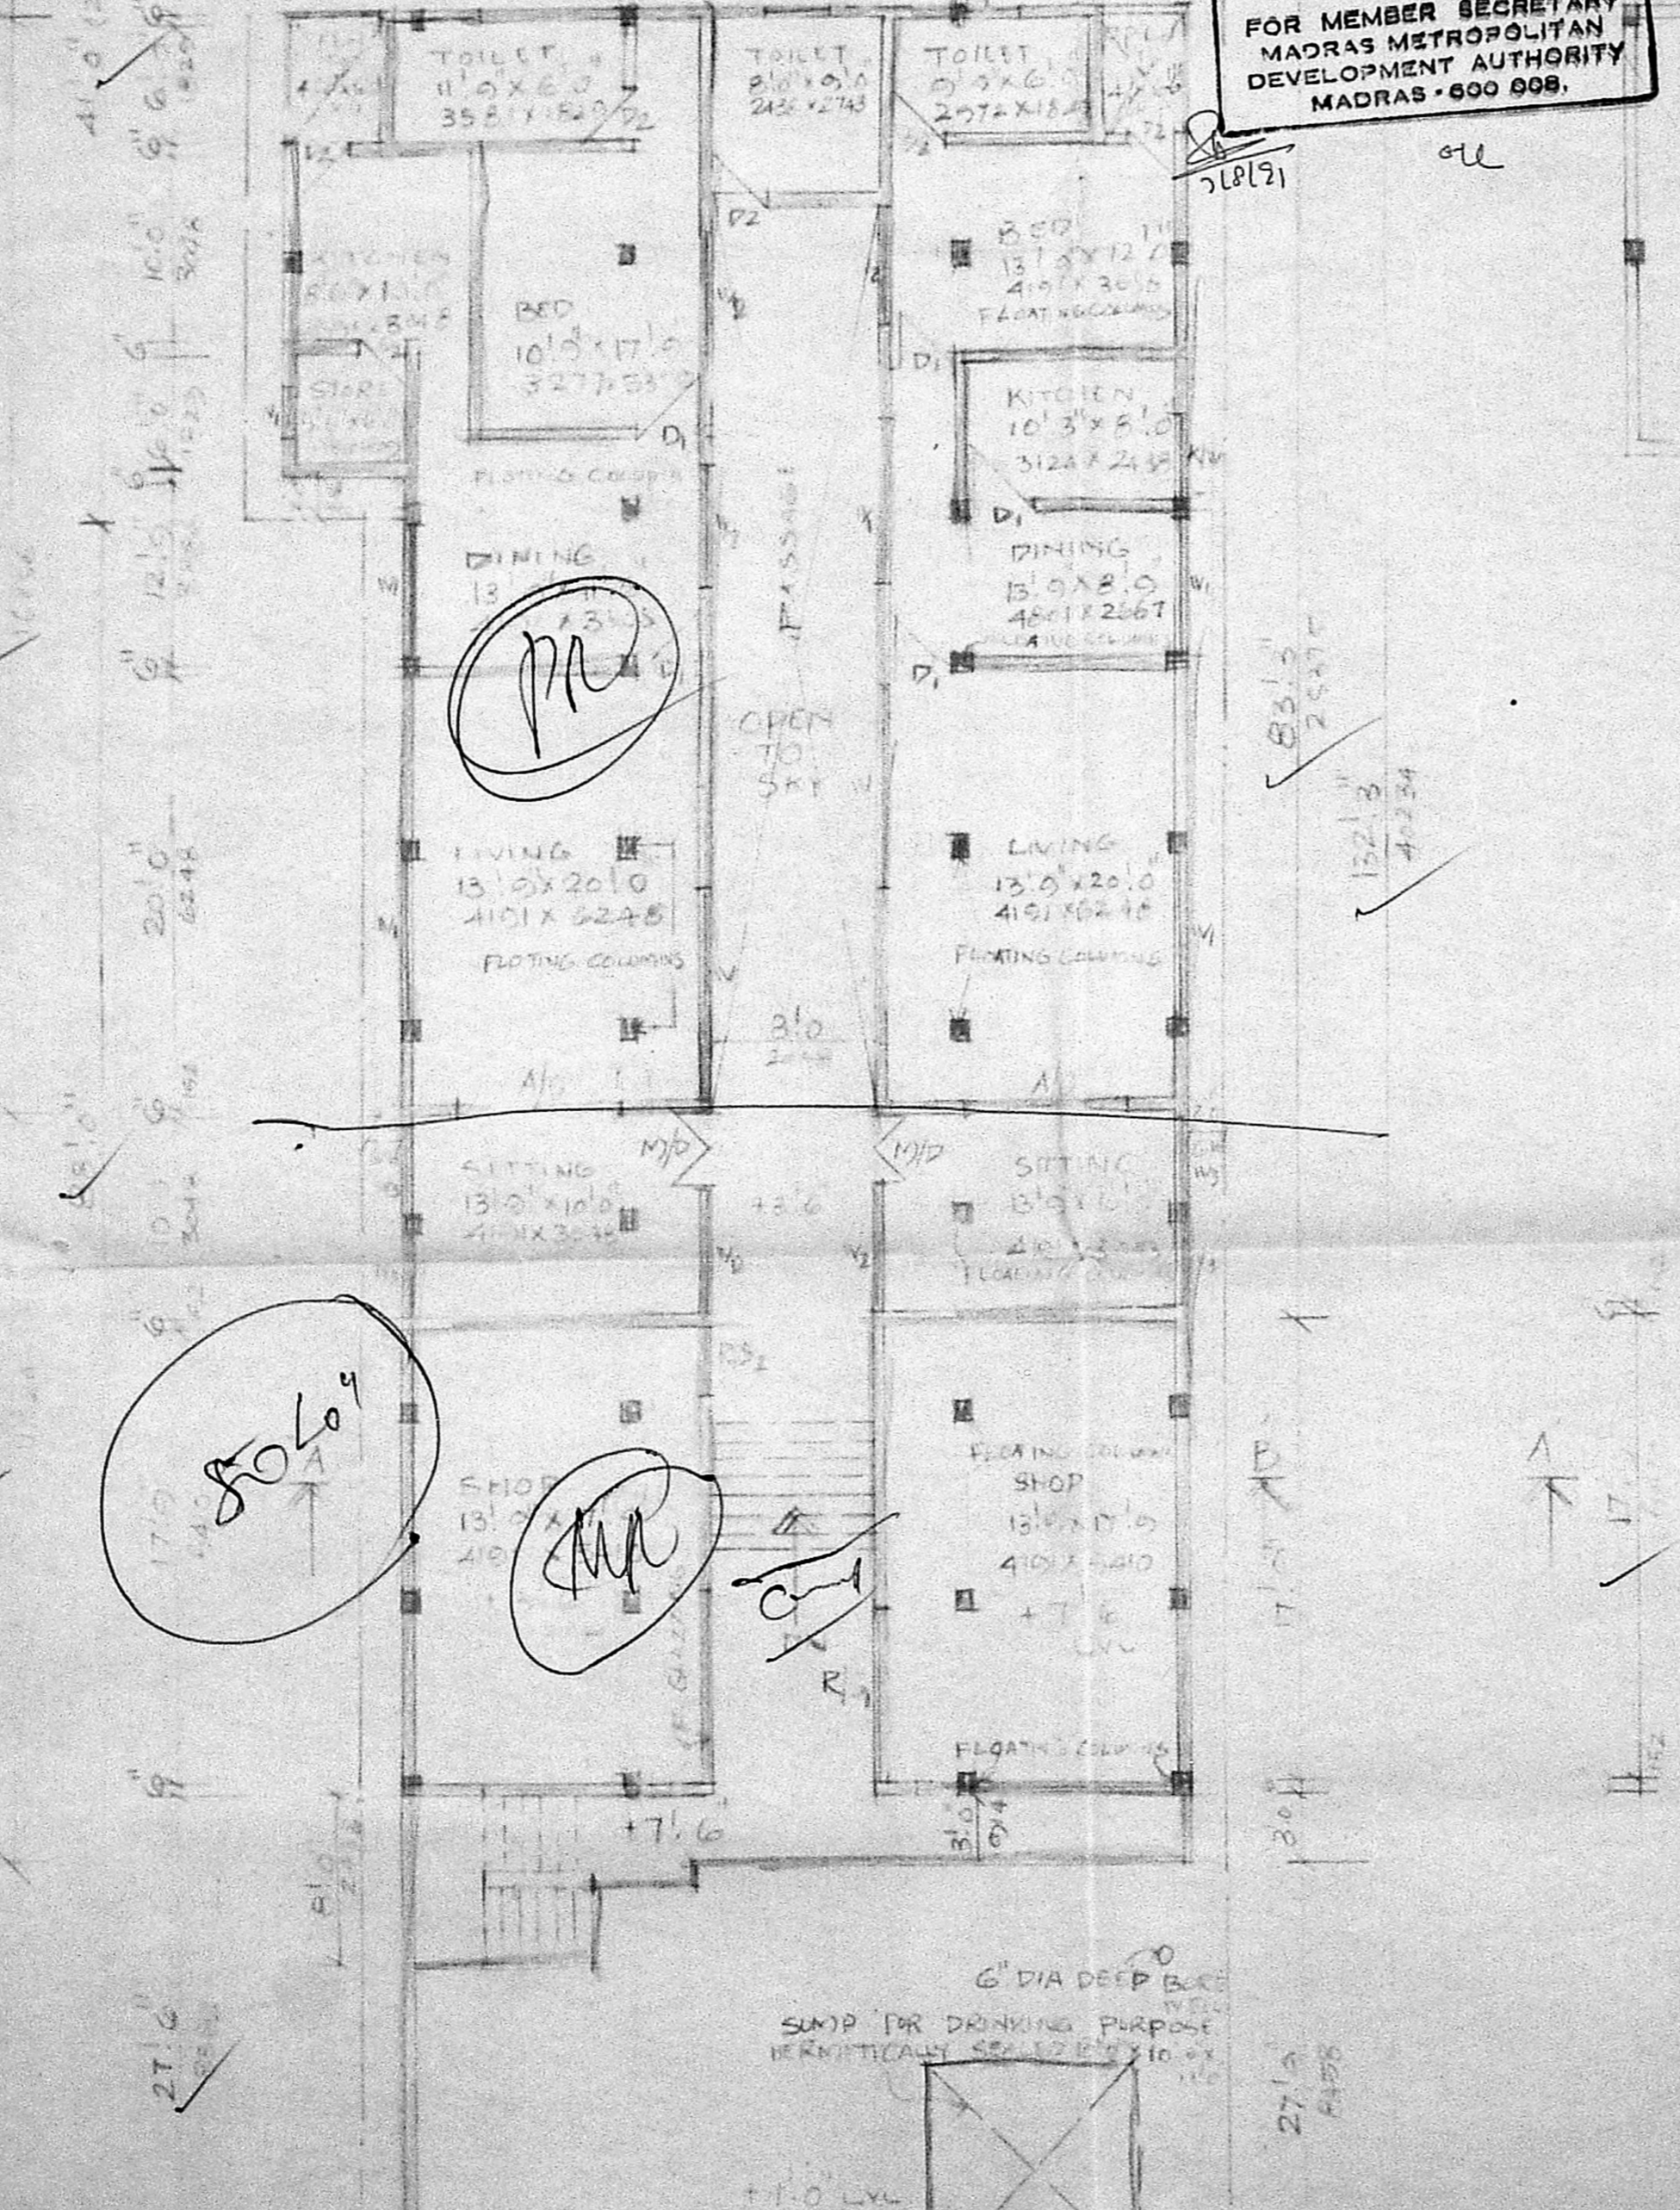


137

B/10557/246 M/B/97
 Planning Permit No.
APPROVED
 SUBJECT TO THE CONDITIONS IN
 THIS OFFICE LETTER
 No. 534/97
 Date: 11.8.97
 For MEMBER SECRETARY
 MADRAS METROPOLITAN
 DEVELOPMENT AUTHORITY
 MADRAS - 600 008.

OVER HEAD TANK ABOVE
 3.58 x 1.825 x 1.7m HIGH
 (10,000 Liter Capacity)
 HERMITICALLY SEALED
 43'6"
 13.254
 4'6" 20'3" 9'9" 9'4"

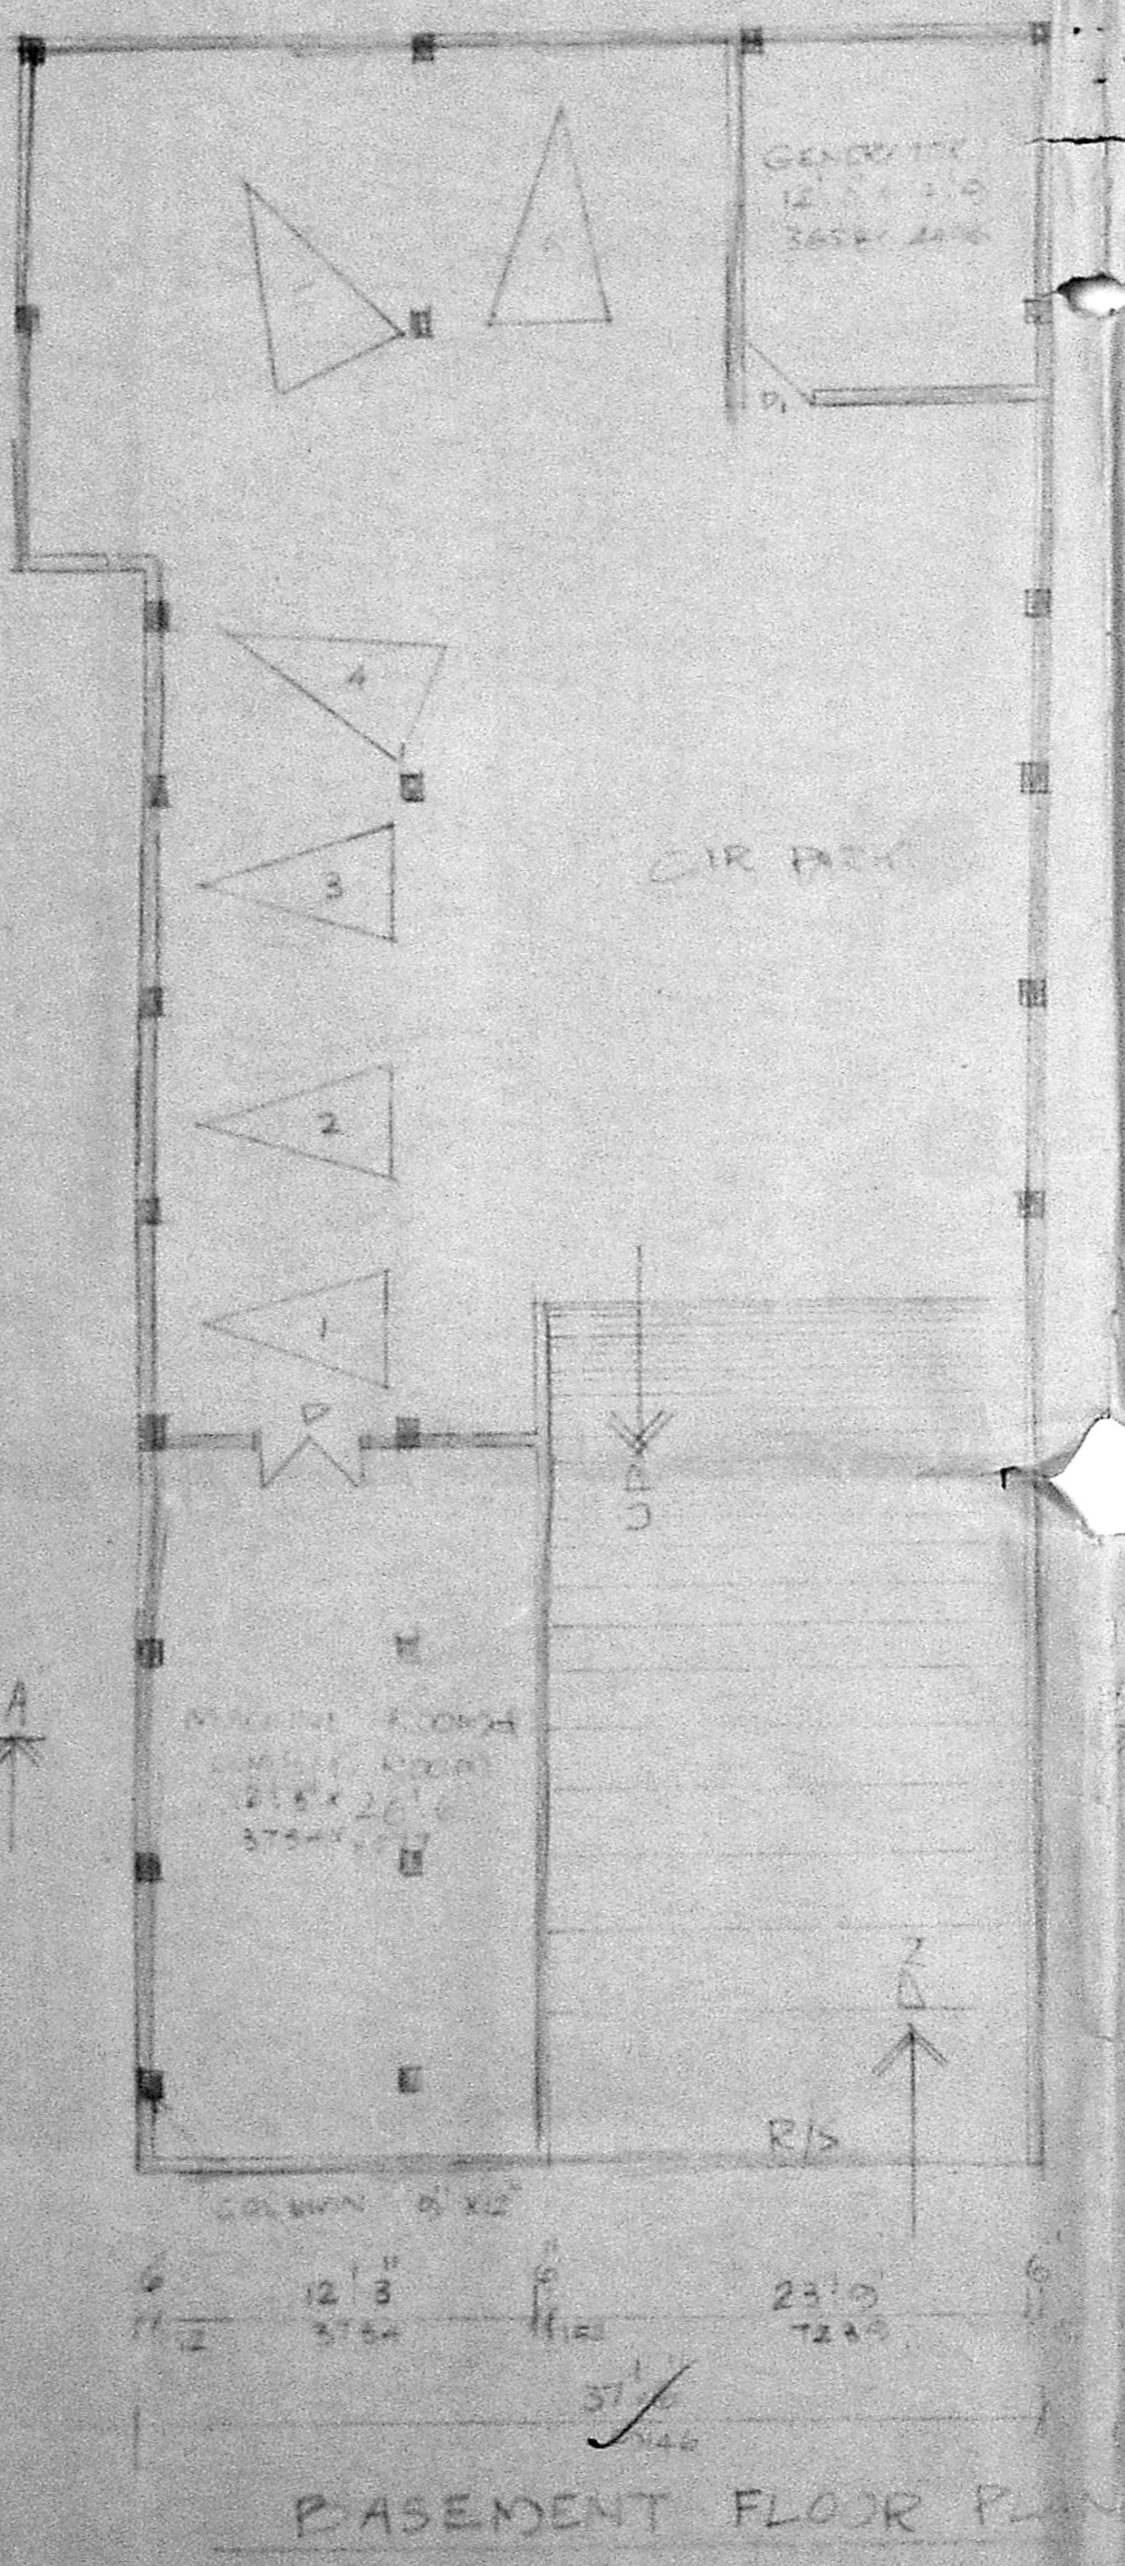

PROPOSED SHOPPING COMPLEX AT
 NA CHETTY ST. CHINTAR PET. MADRAS
 059260 DIVISION NO 57. SNO
 DIS. VIJAYALAKSMI

SCALE 1/8"=1'-0"
 DATE 26.4.97

COLOR INDEX
 PLOT BOUNDARY
 PROPOSED ROAD

AREA STATEMENT

	Sq. Ft.	Sq. M.
BASEMENT FLOOR	3500.5	325.3
GROUND FLOOR	3105.00	289.1
MEZZANINE FLOOR	537.0	49.7
FIRST FLOOR	3117.00	291.3
TOTAL AREA	7159.50	665.4
PLOT AREA	5215	483.2
F.S.I.	1.23	
PLOT COVERG.	64	

SCHEDULE OF JOINERY

Code	Description	Quantity	Area
R/S	ROLLING SHUTTER	20'0" x 8'0"	160.0
R/S1	ROLLING SHUTTER	7'0" x 8'0"	56.0
R/S2	- DO -	3'0" x 8'0"	24.0
M/S	MANDOOR	4'0" x 7'0"	28.0
D	DOOR	4'0" x 7'0"	28.0
D1	- DO -	3'0" x 7'0"	21.0
D2	- DO -	2'6" x 7'0"	18.0
V	VENTILATOR	3'0" x 2'0"	6.0

FIG FIXED GLAZING 9'0" x 4'6" 2743 x 1376

Code	Description	Quantity	Area
V1	VENTILATOR	2'6" x 2'0"	5.2
W	WINDOW	10'0" x 4'6"	46.0
W1	- DO -	8'0" x 4'6"	36.8
W2	- DO -	6'0" x 4'6"	27.6
W3	- DO -	4'0" x 4'6"	18.4
W4	- DO -	3'0" x 4'6"	13.8
K/W	KITCHEN WINDOW	4'0" x 3'0"	12.0
A/O	ARCH OPENING	4'0" x 7'0"	28.0

OWNER -
 G. Vijayalakshmi

ARCHITECTS -

B/13557/246 8/8/91


Planning Permit No.

APPROVED


SUBJECT TO THE CONDITIONS IN THIS OFFICE LETTER.

No. 62/5248/91 2/8/91

FOR MEMBER SECRETARY
MADRAS METROPOLITAN
DEVELOPMENT AUTHORITY
MADRAS - 600 049.

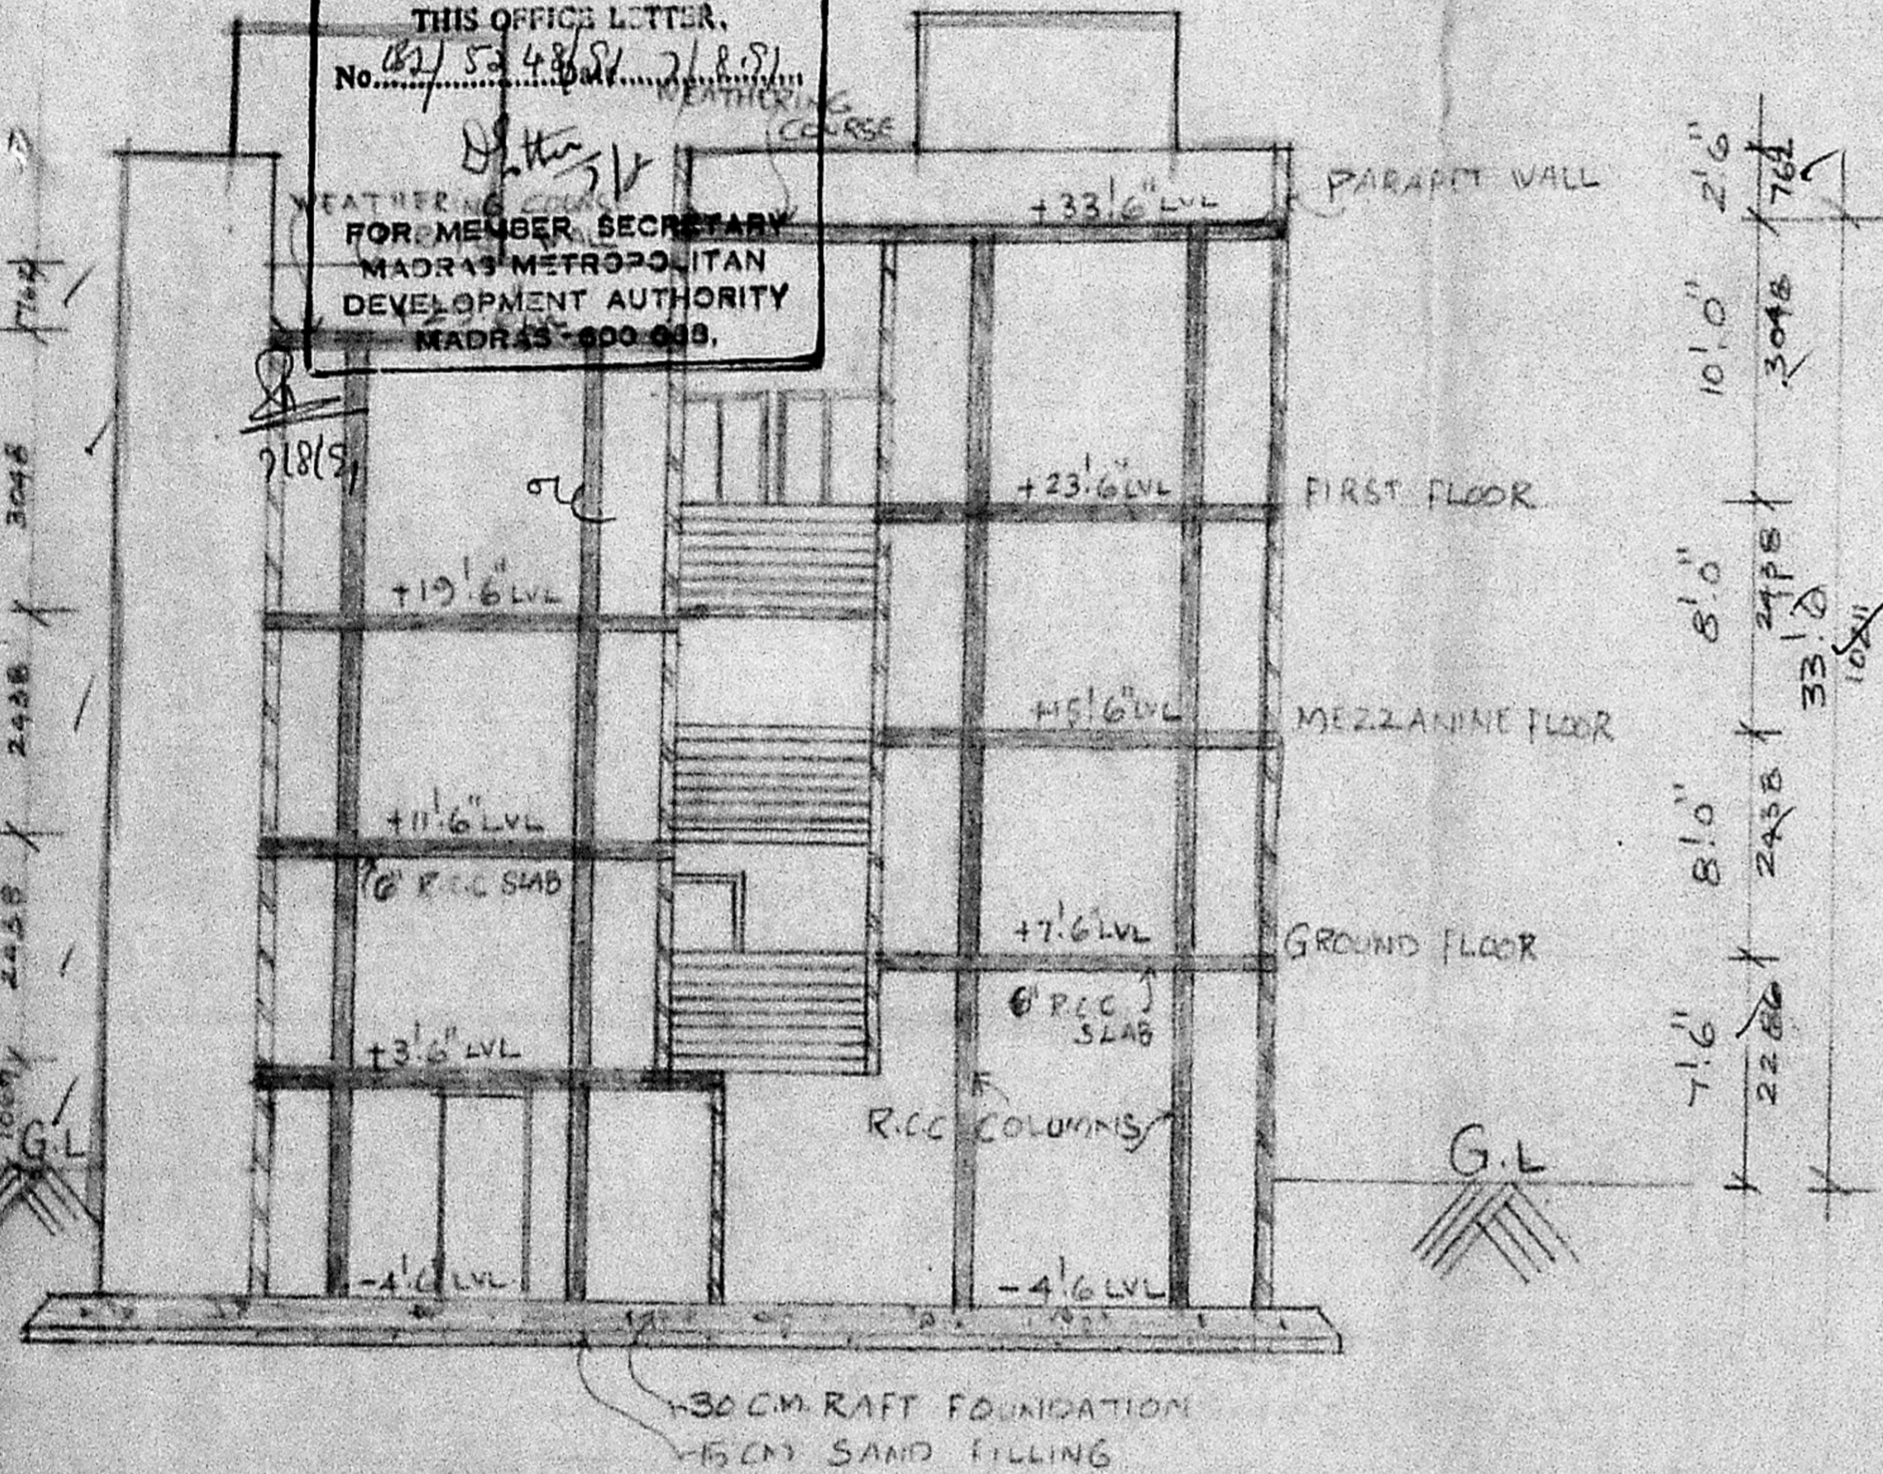

SECTION ON AD

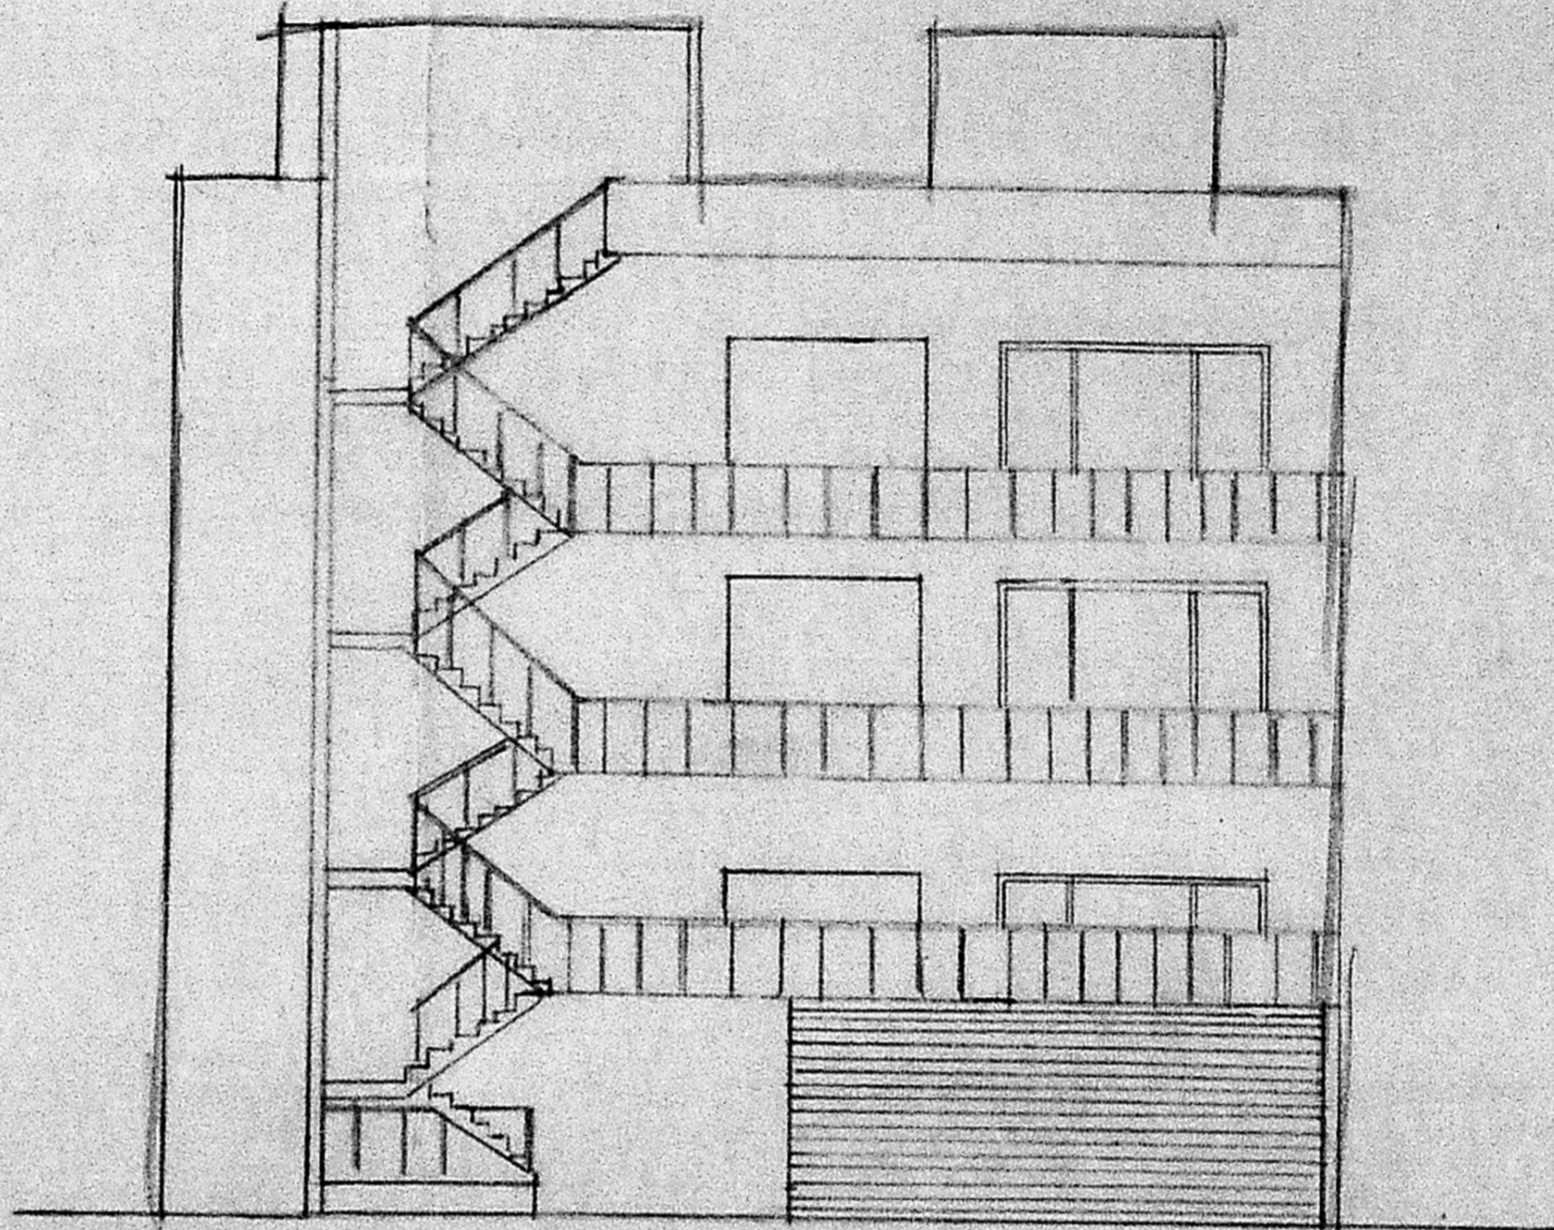

ELEVATION

J. Thothadri
J. THOTHADRI,
Asst. Executive Engineer (Retd)
Class I Licensed Surveyor Regd. No. 515
Surveyor General of Madras (Phone 555358)
26, Acharya Venkatesh St (Tondiarpet)
MADRAS - 600021

PROPOSED SHOPPING COMPLEX AT SINGAMMA
CHETTY STREET, CHINTARIPET, MADRAS, DOOR NO: 59 & 60
DIVISION NO: 87. S.NO:

FOR: Mrs. VIJAYALAKSHMI.

SCALE : 1" = 8' 0" (1:96)
DATE : 26.4.91
COLOUR INDEX
PLOT BOUNDARY
PROPOSED
ROAD

OWNER:

G. Vijayalakshmi

ARCHITECTS

P.S. Govind Rao
P.S. GOVIND RAO CONSULTANTS
MADRAS - 4