



223

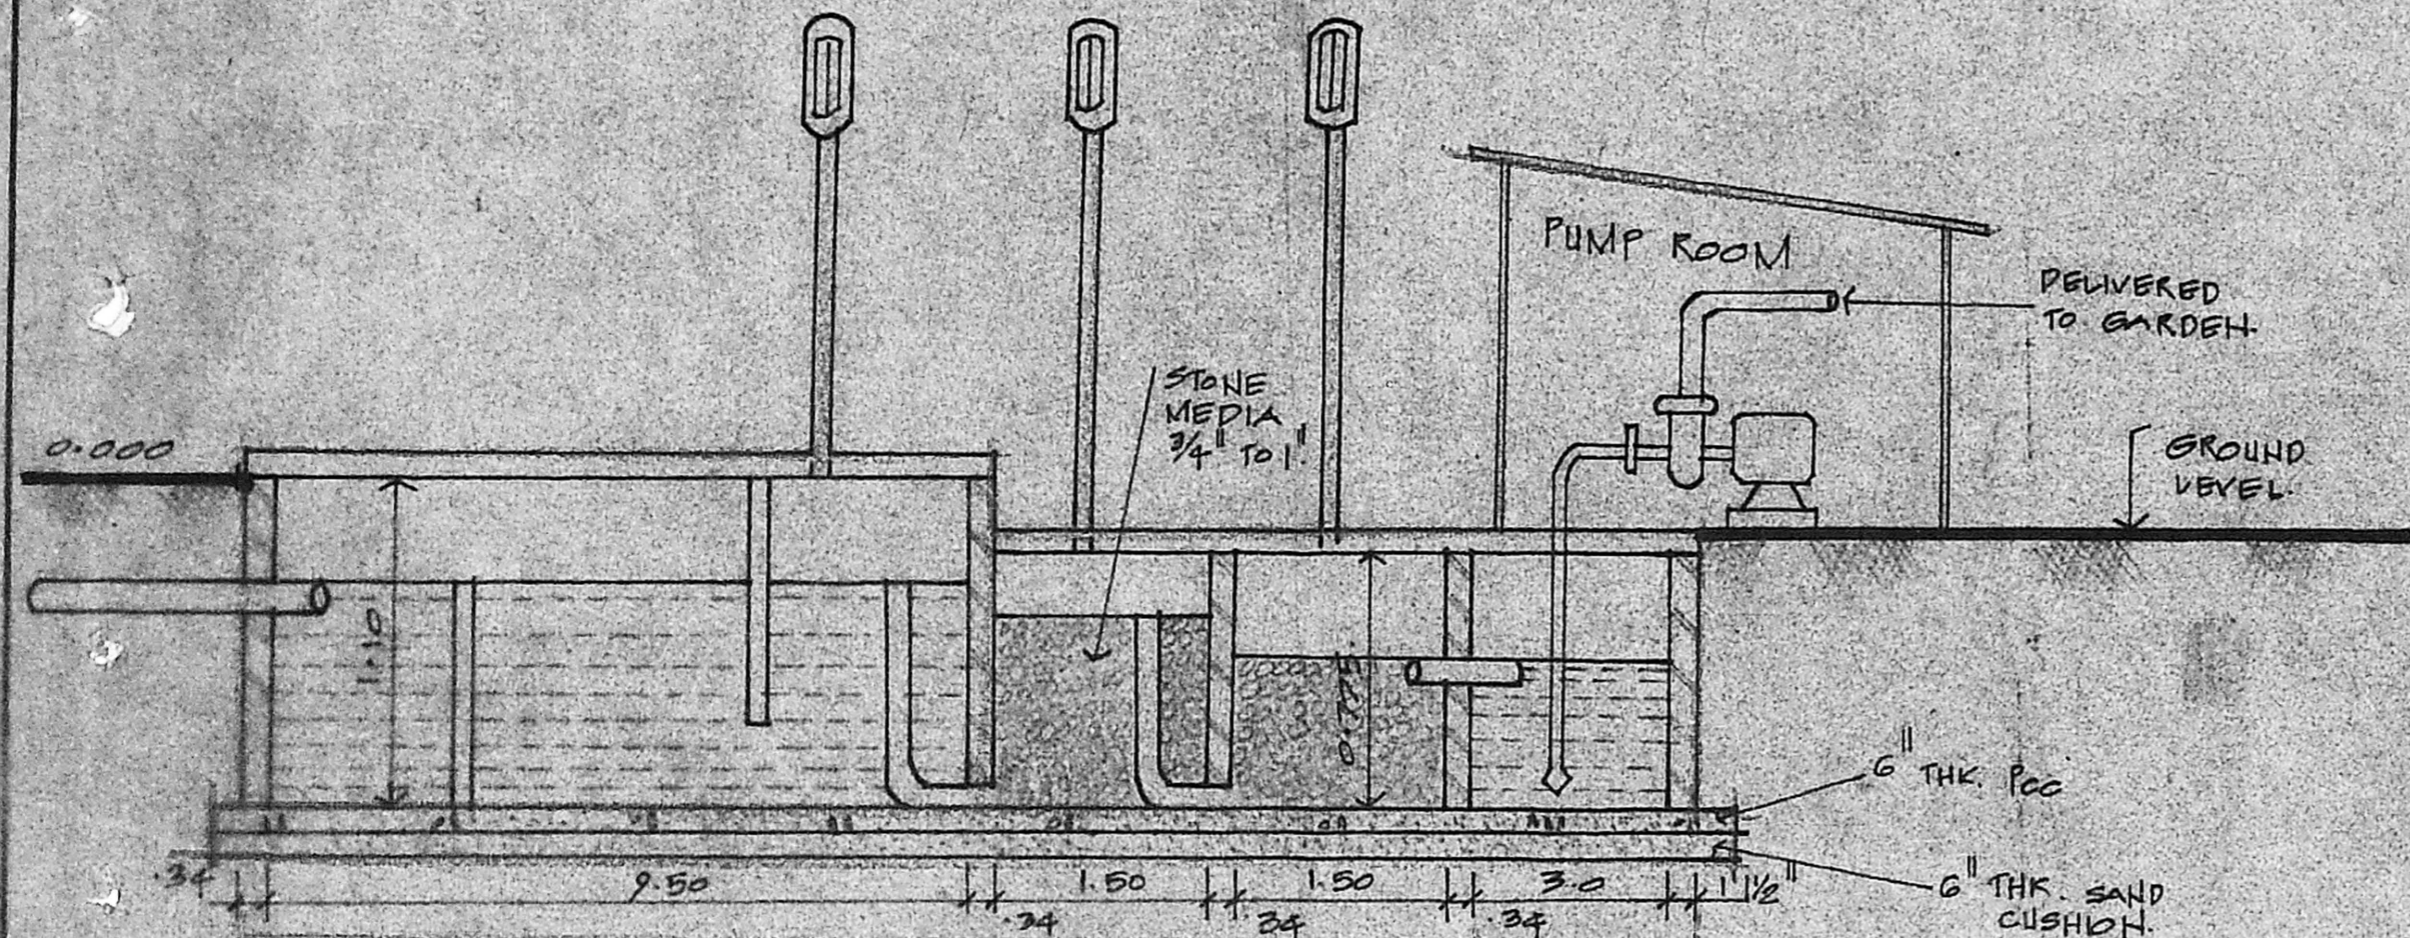

B.2/ 7566/91 2/2
 10/4
 10/5

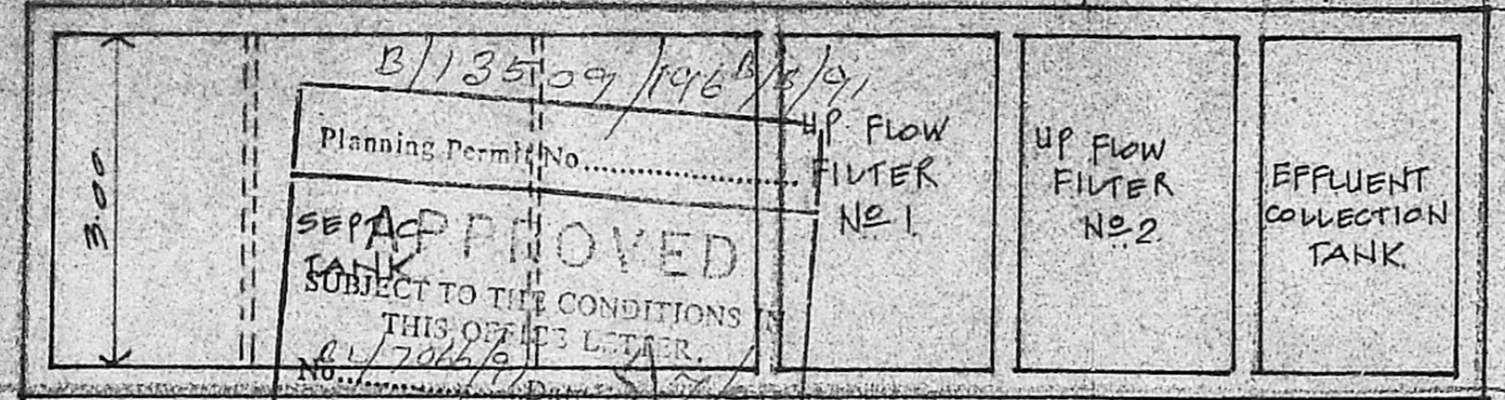

S. Vijayalakshmi
 V. M. P. Ramakrishna
 S. Rajalakshmi
 FOR LAKSHMI BUILDERS SWNER

A. VENUGOPAL
 CONSULTING CIVIL ENGINEER
 LICENSE SURVEYOR CLASS I
 CORPORATION OF MADRAS
 3, NEELAKANDAN STREET
 MUNGAMBAKKAM (LAKE AREA)
 LICENSED 545653000 Q34

B/13509/1968/5/91
 Planning Permit No.
SEPTIC TANK APPROVED
 SUBJECT TO THE CONDITIONS
 THIS OFFICE LETTER.
 NO. 7066/91
 FOR MEMBER SECRETARY
 MADRAS METROPOLITAN
 DEVELOPMENT AUTHORITY
 MADRAS - 600 008.

DETAILS OF SEPTIC TANK

PROPOSED RESIDENTIAL FLATS
AT DOOR NO.32, IN S.NO.607/2,
OLD TOWNSHIP OFFICE ROAD,
AMBATTUR, MADRAS-53.,
SAIDAPET TALUK, CHINGLEPUT
DIST.

15/7