




TYPICAL FLOOR PLAN (I, II & IIIrd floor)

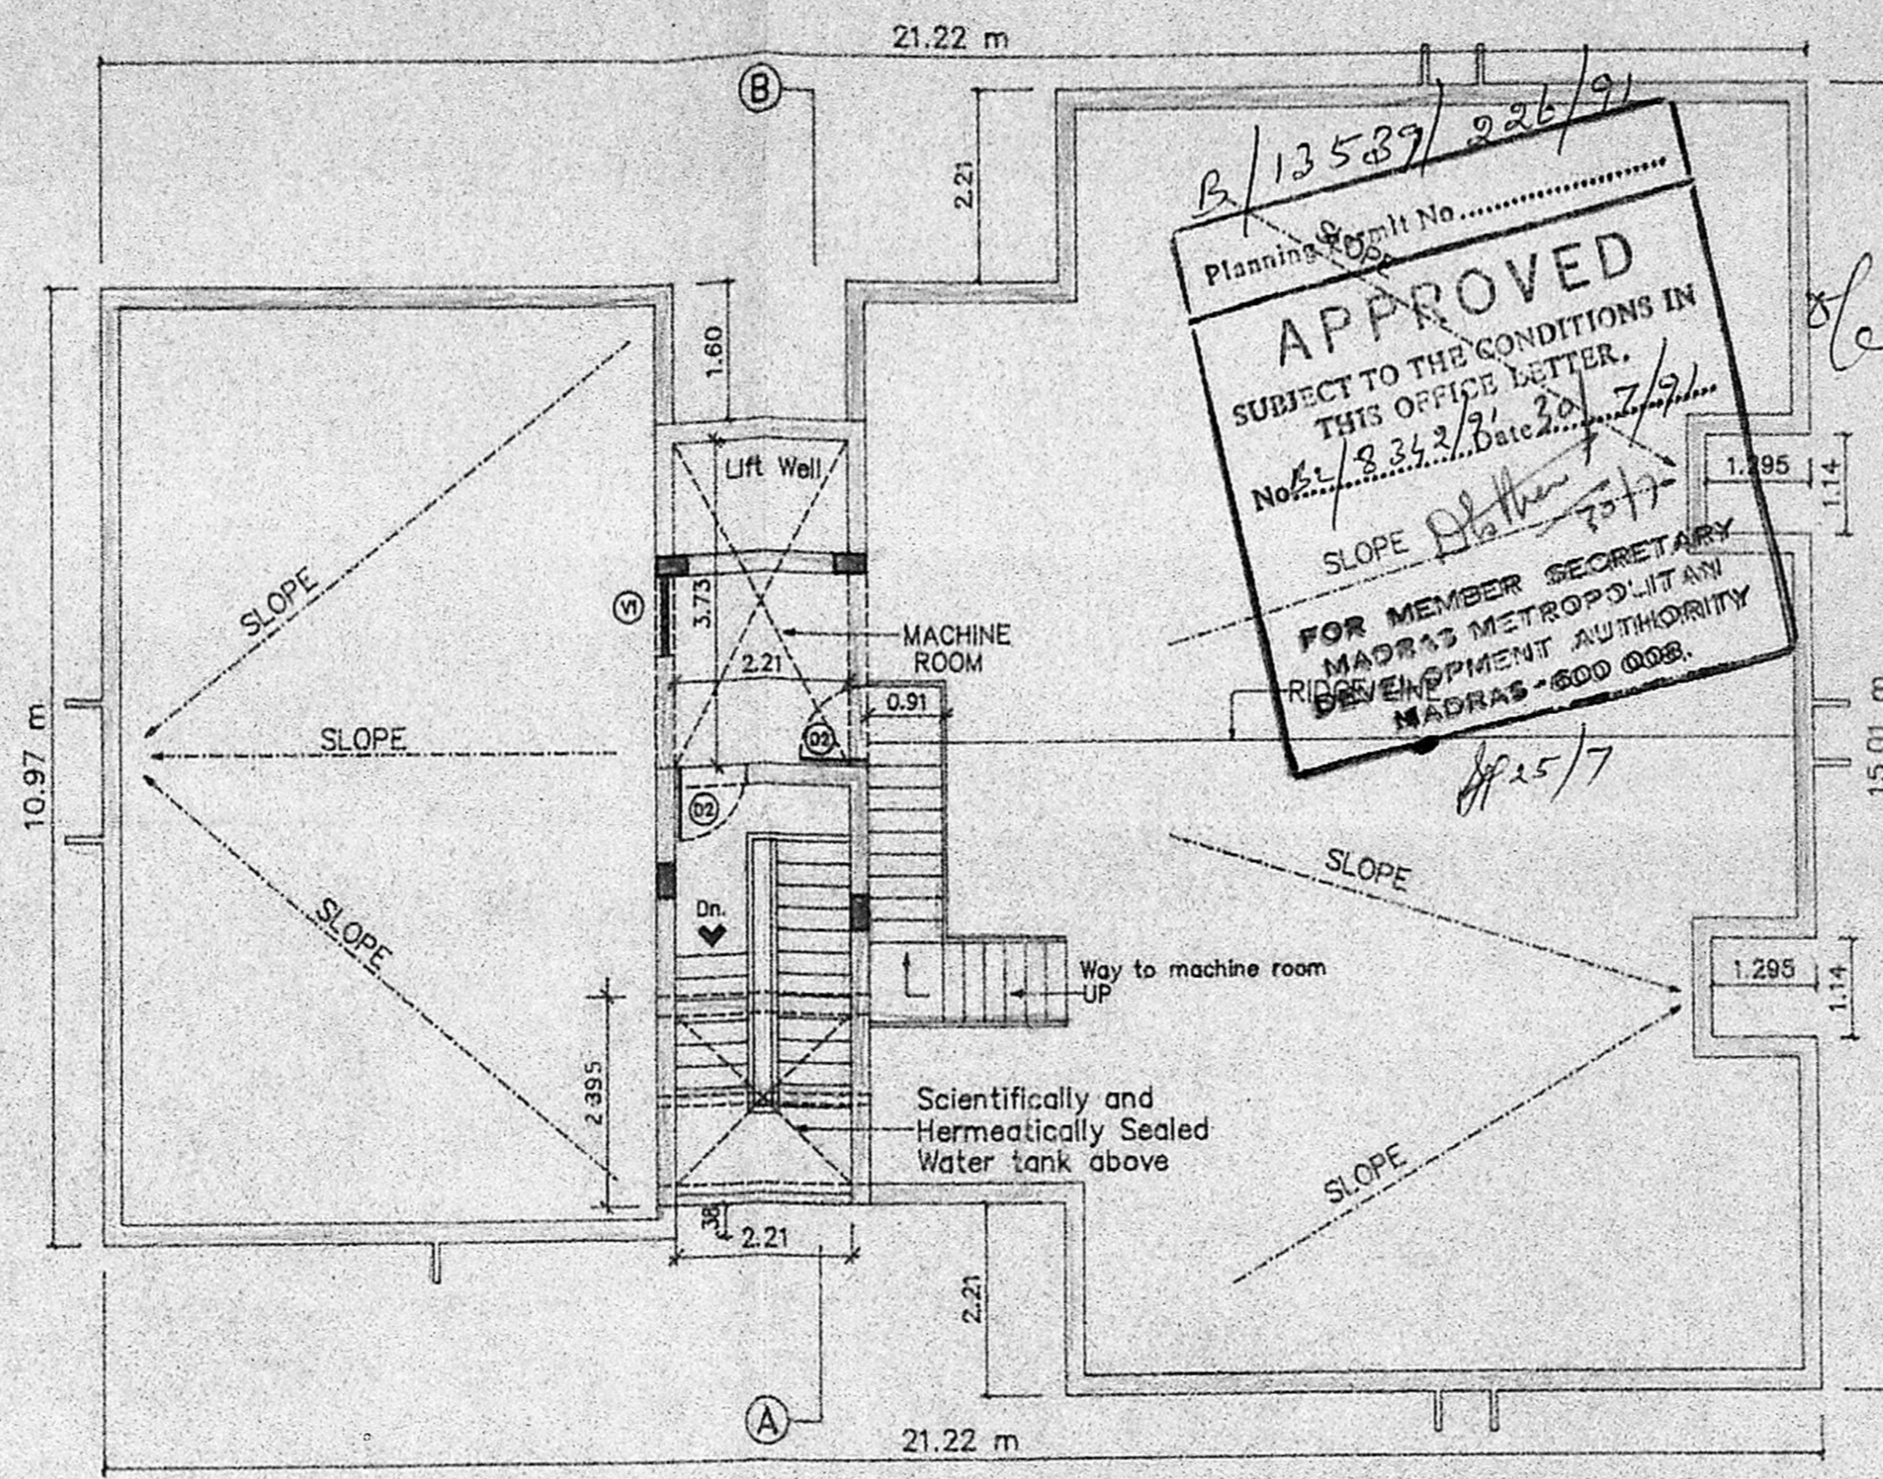


TERRACE FLOOR PLAN

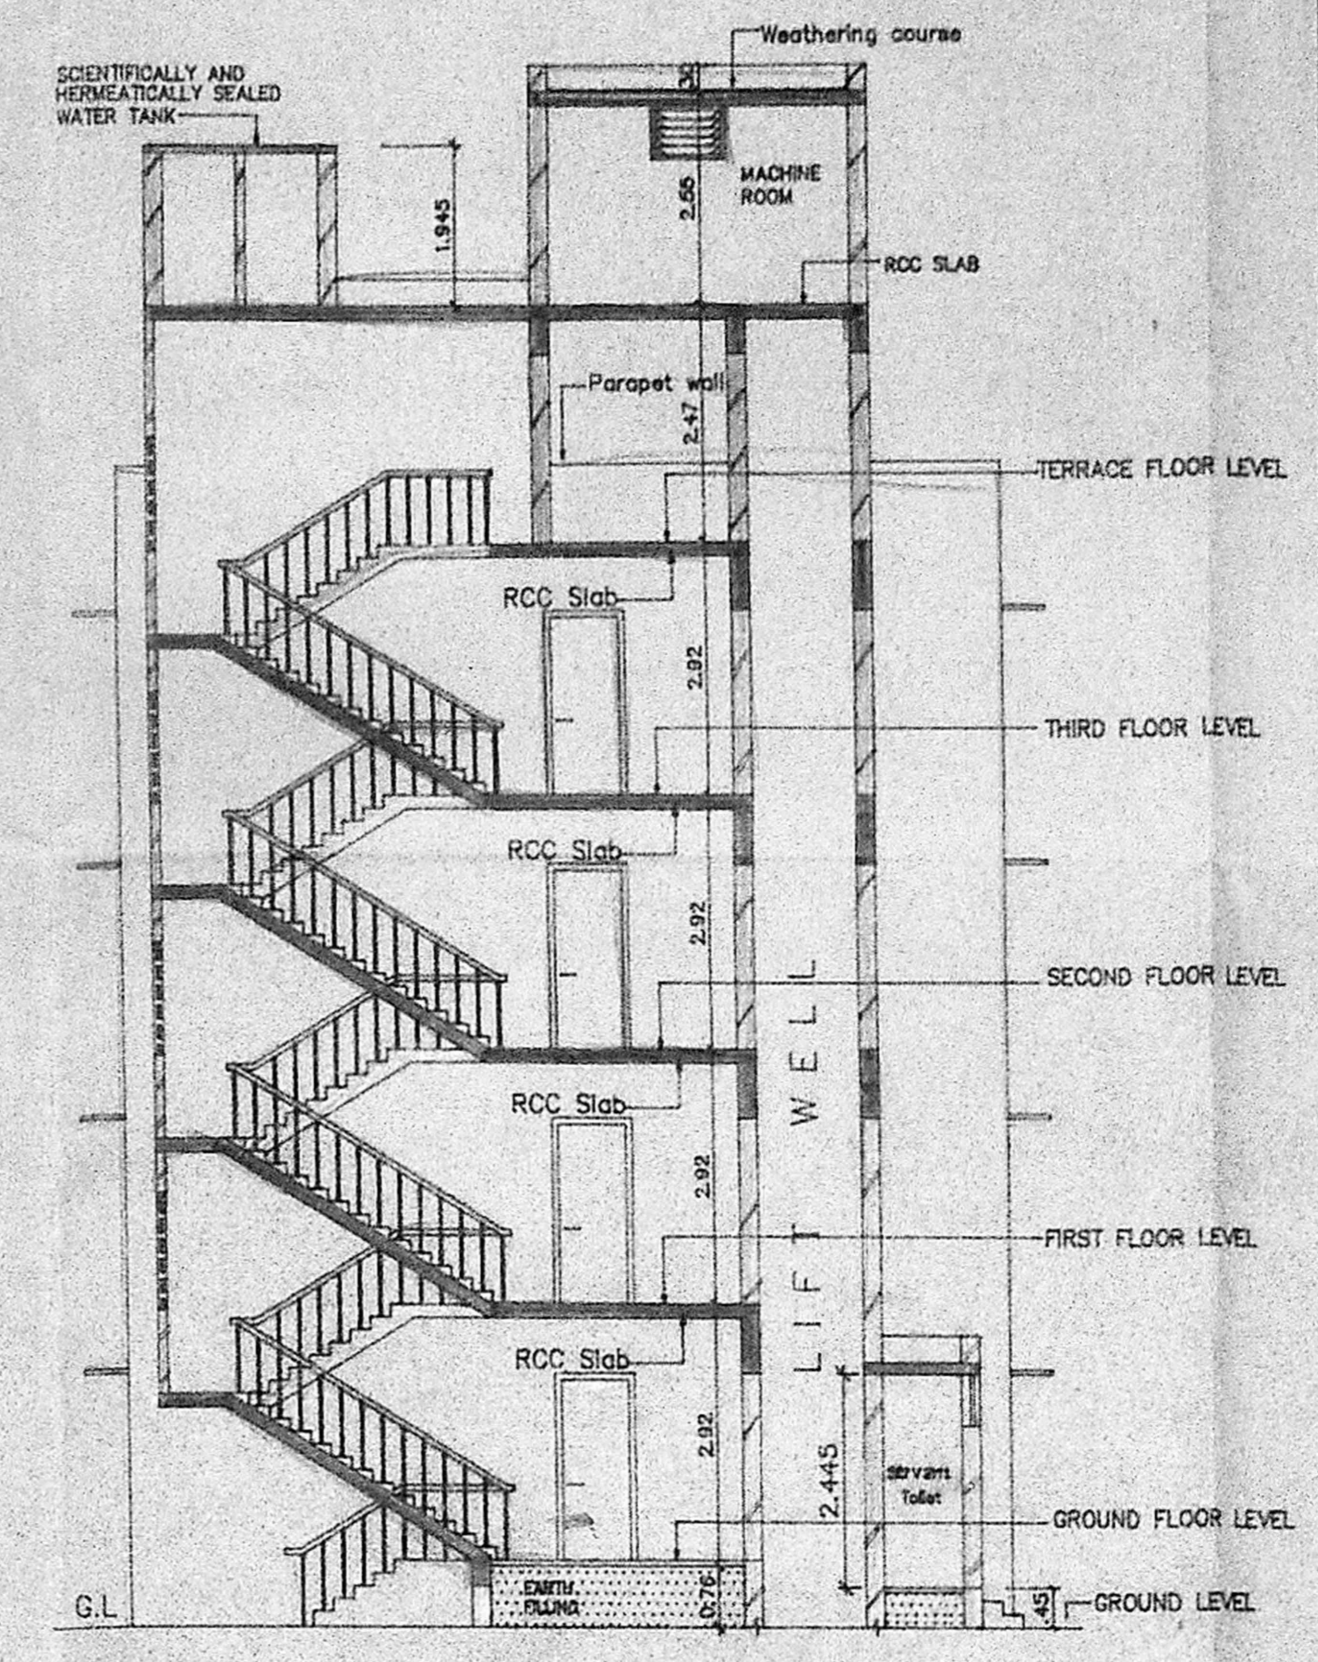

SECTION ON 'AB'

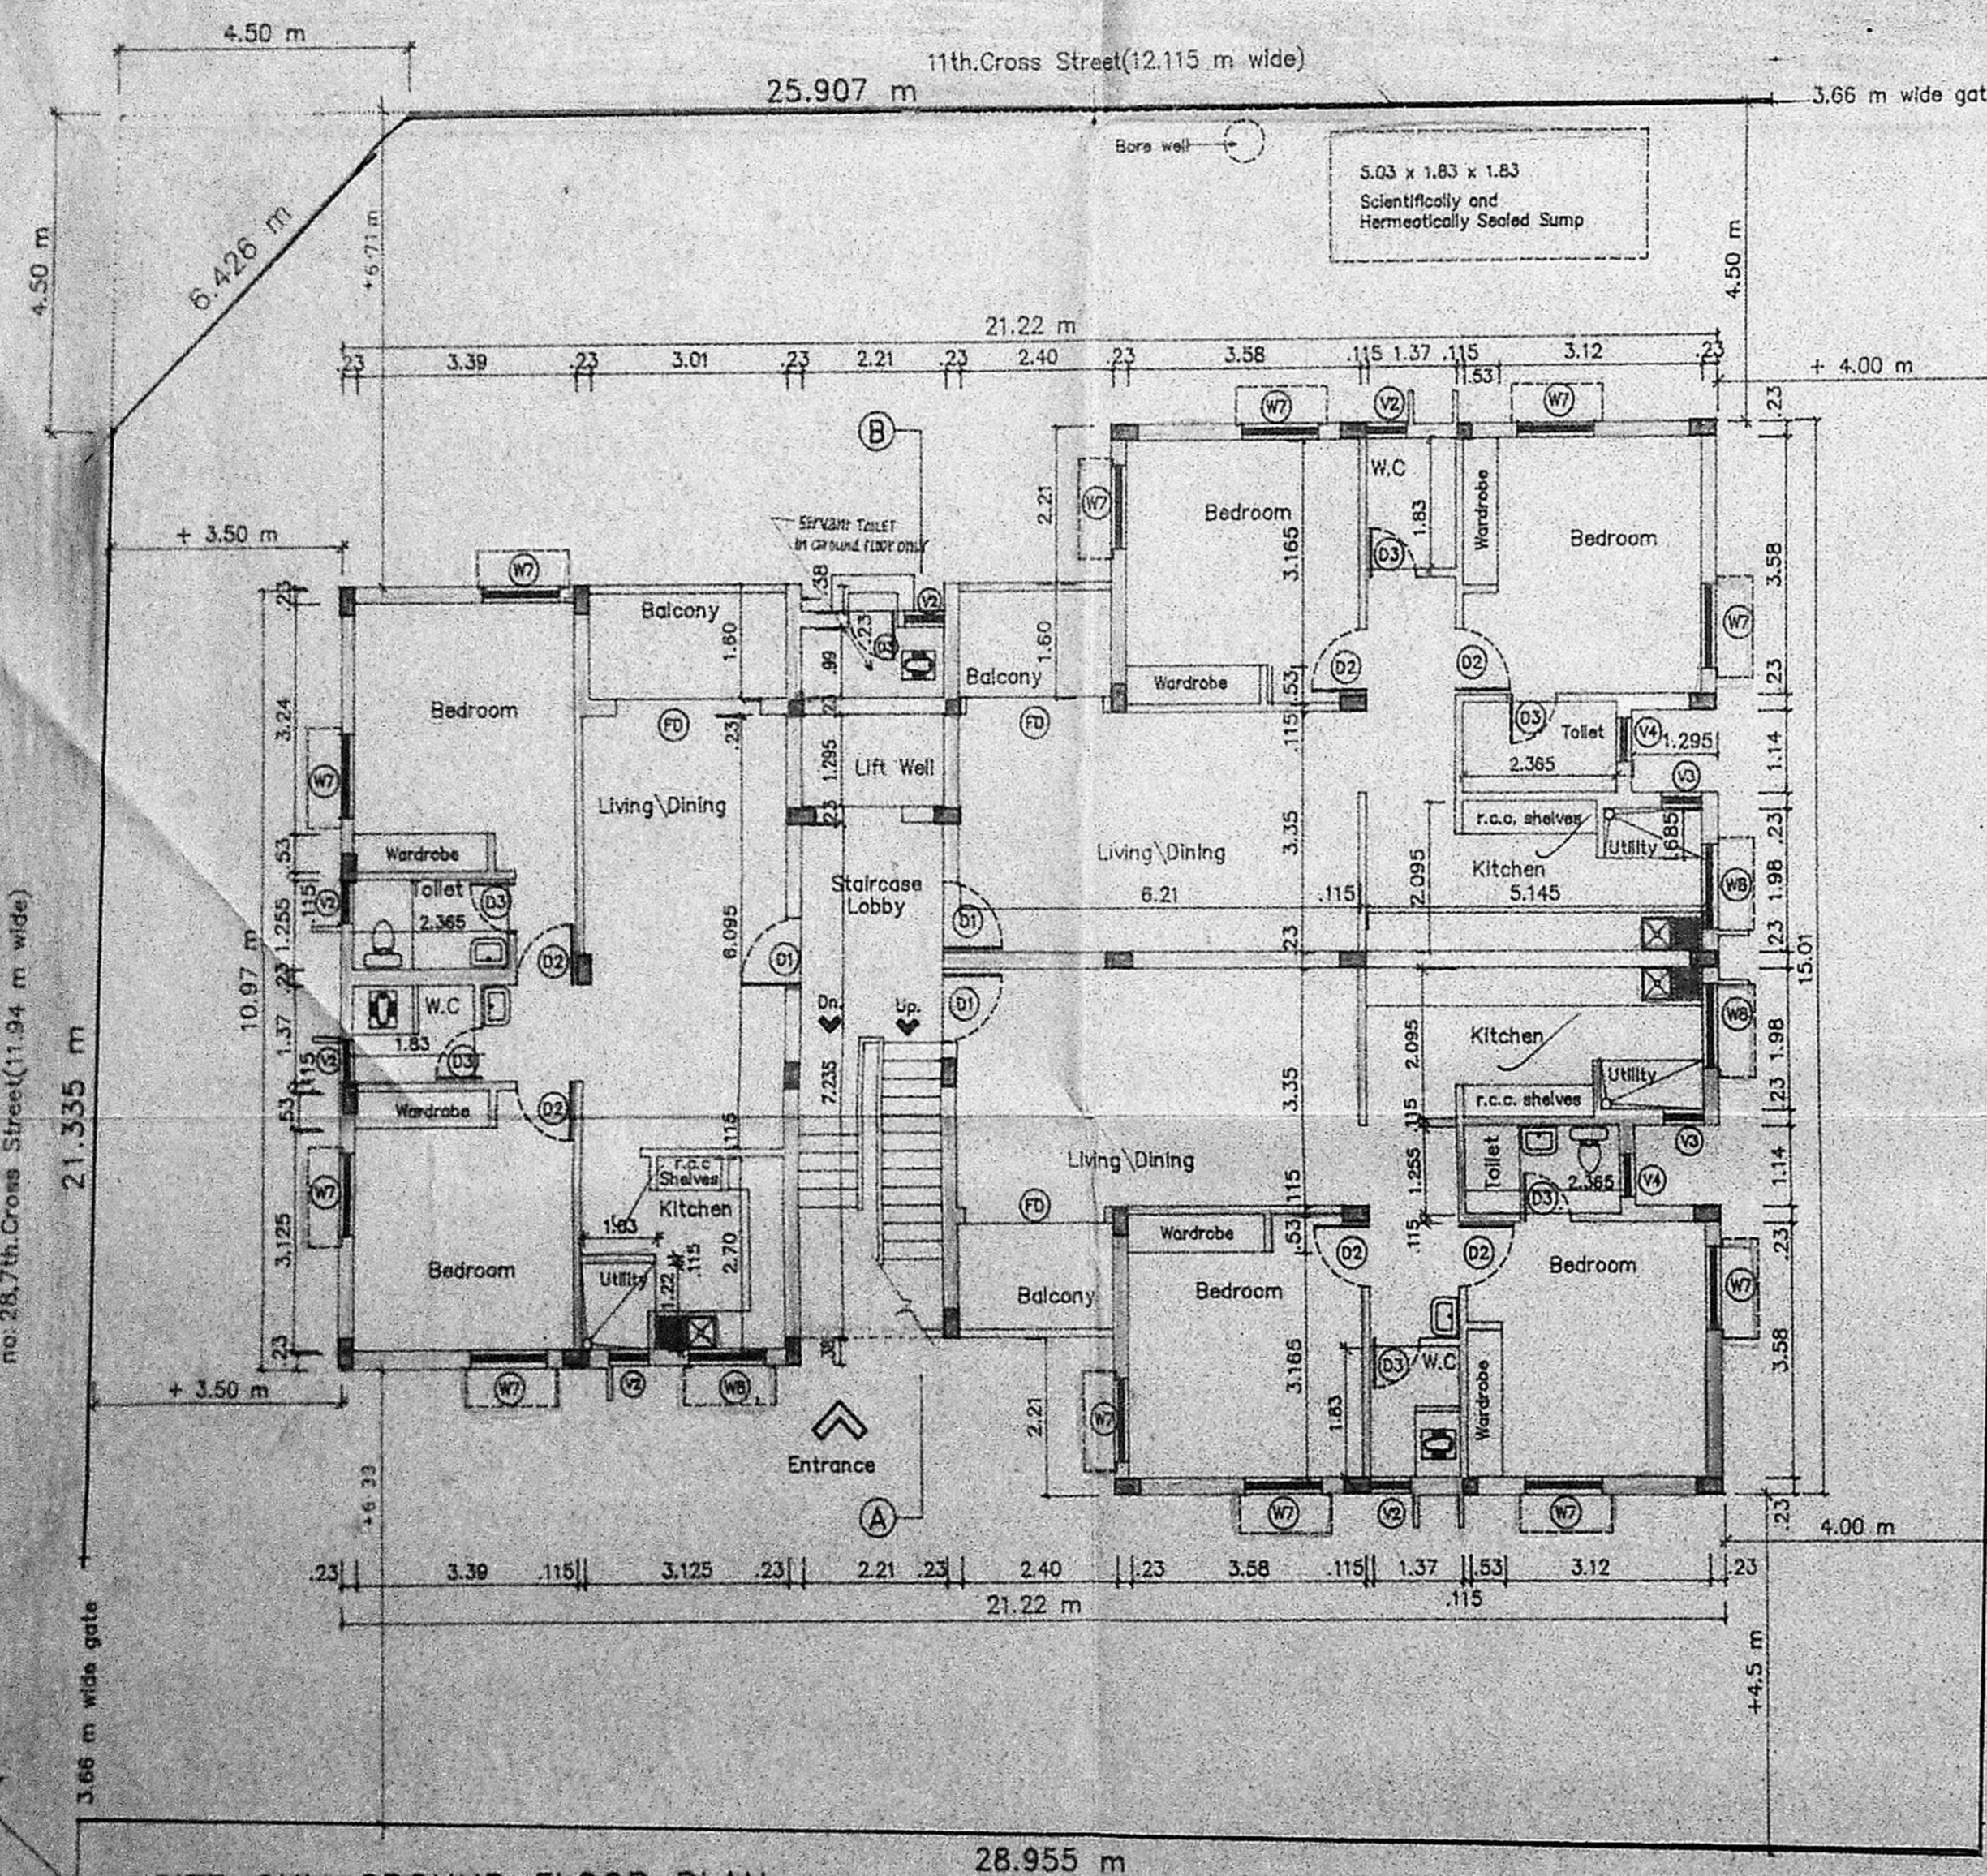


SITE CUM GROUND FLOOR PLAN

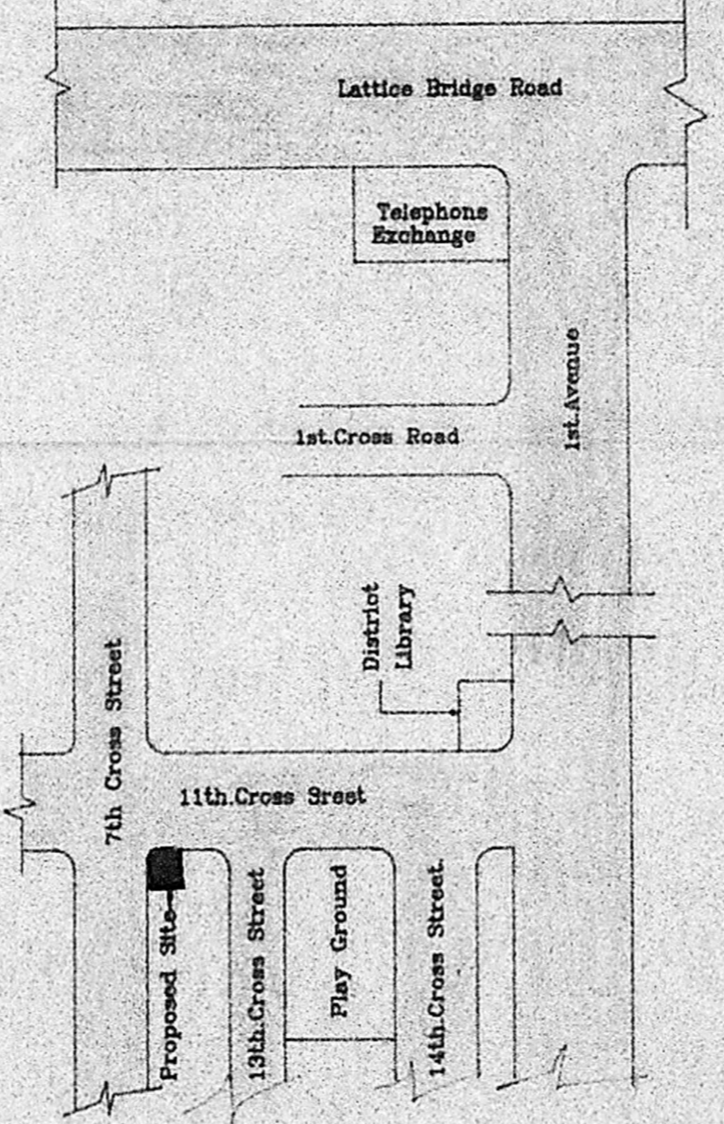


Key Plan


Not To Scale

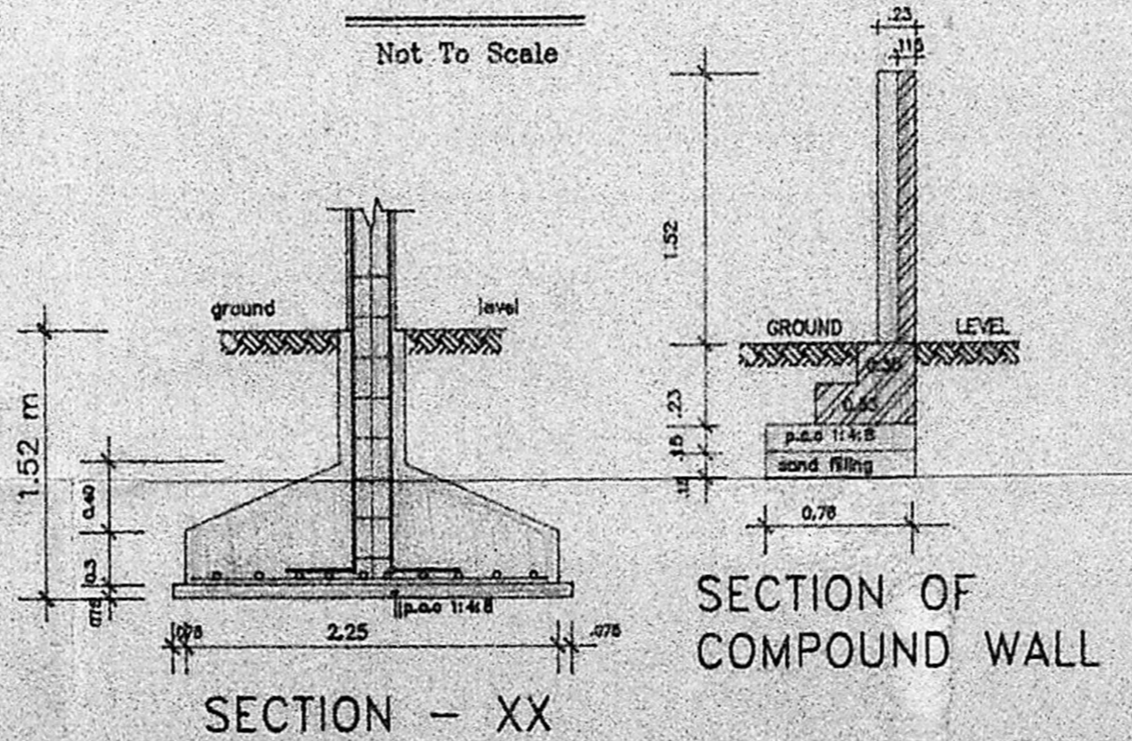

SECTION OF COMPOUND WALL

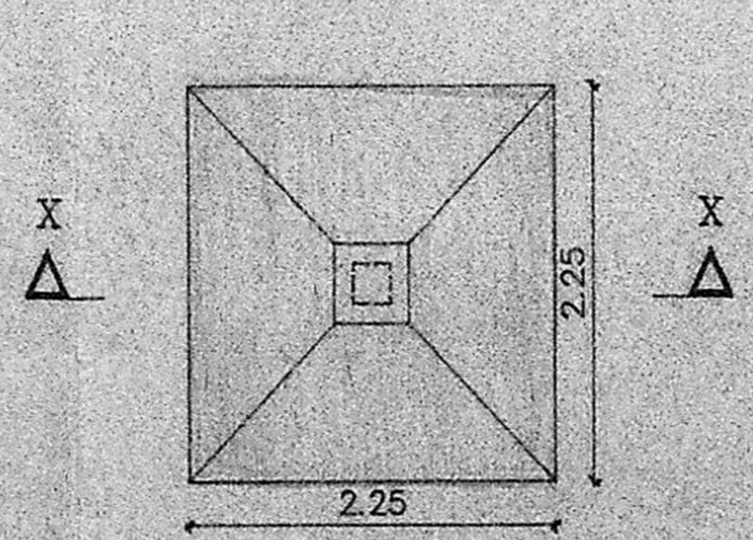

PLAN OF FOUNDATION

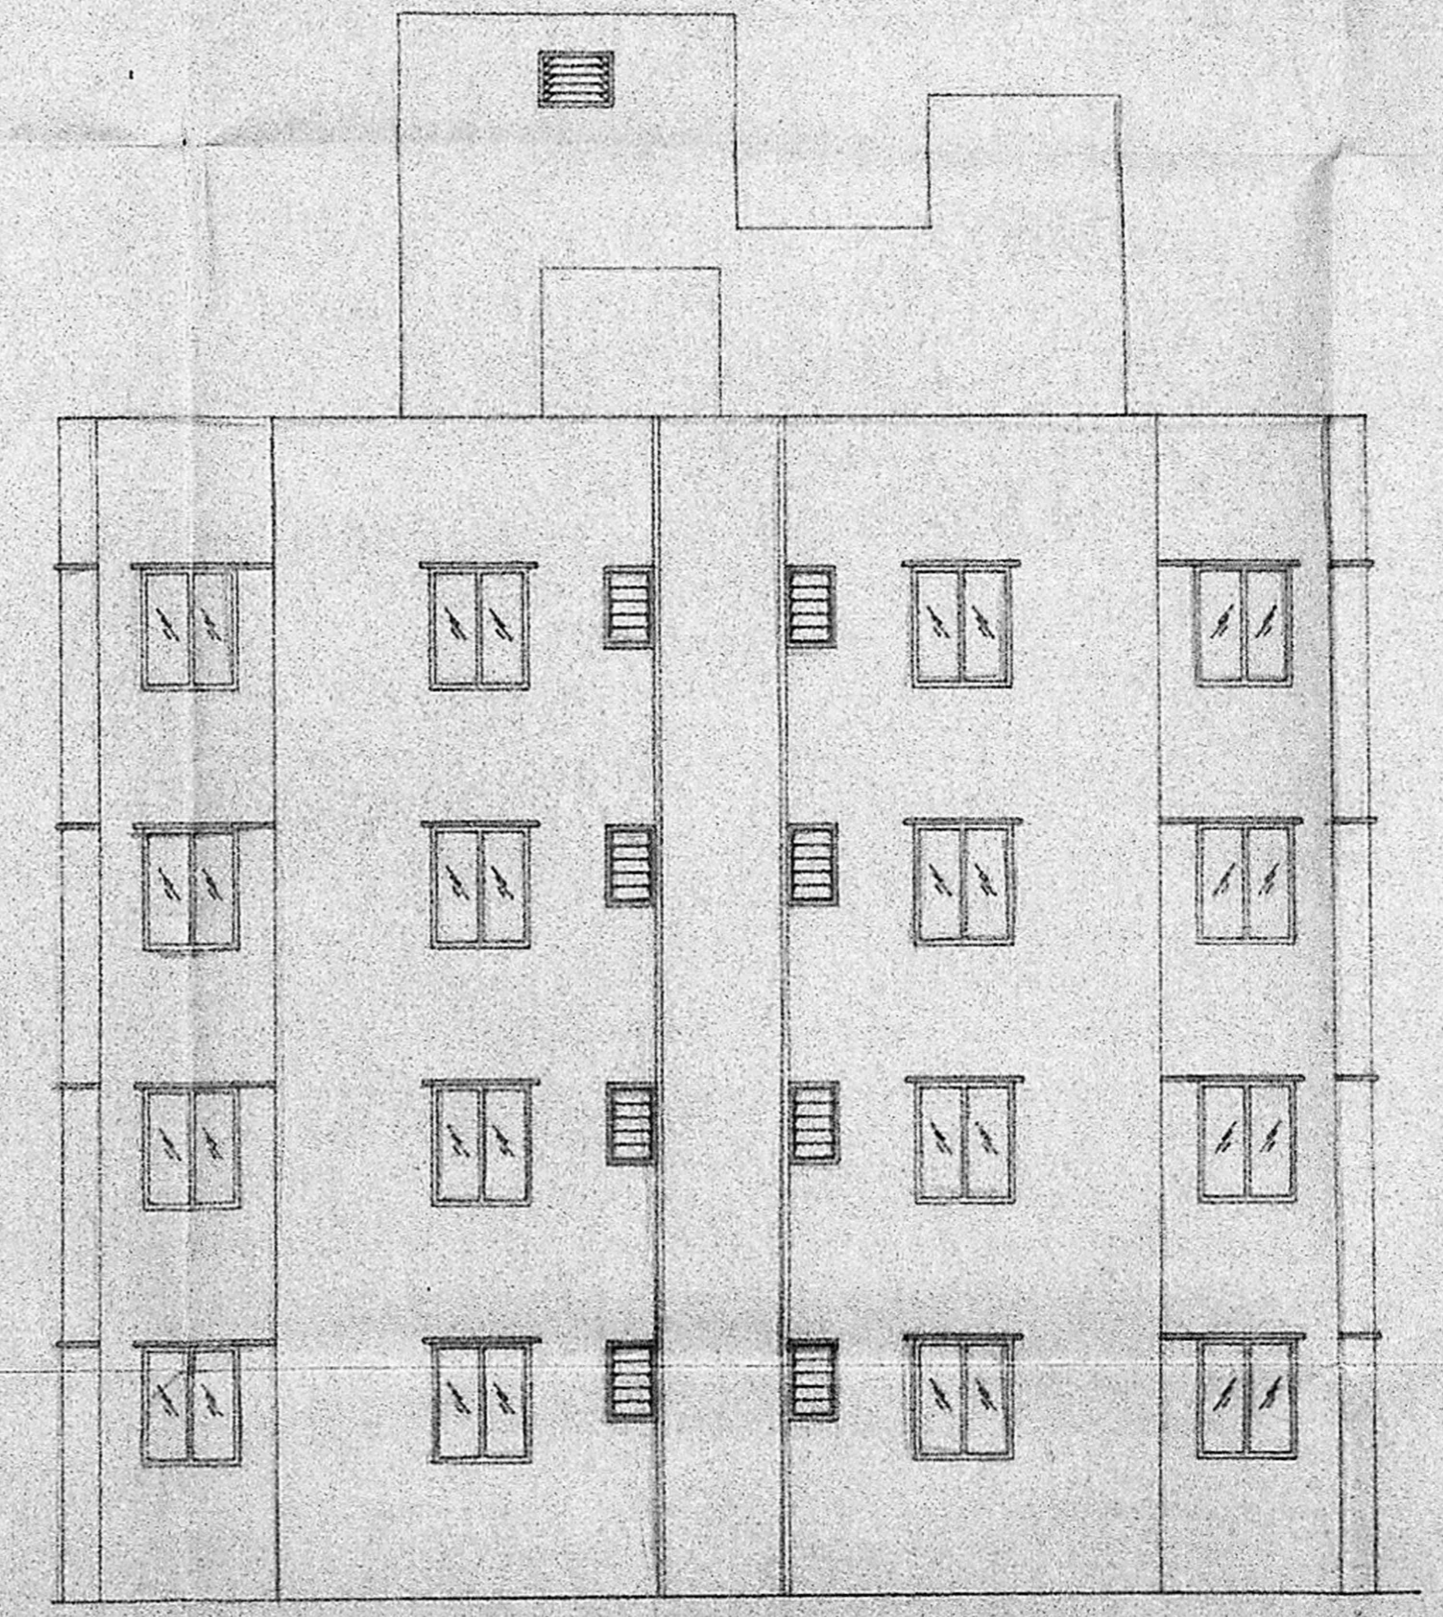

FRONT ELEVATION (Southern side)

Planning No. B/13537/22/19
APPROVED
 SUBJECT TO THE CONDITIONS IN THIS OFFICE LETTER.
 No. 19332/20/7/19
 Date 20/7/19
 SLOPE
 FOR MEMBER SECRETARY
 MADRAS METROPOLITAN
 CORPORATION
 DEVELOPMENT AUTHORITY
 MADRAS - 600 008.
 25/7

LEGEND		
CODE	SIZE	DESCRIPTION
FD	2.21 x 2.18	C.W FRAMED FRENCH DOOR
D1	1.00 x 2.18	TEAK WOOD FRAMED FLUSH DOOR
D2	0.91 x 2.18	COUNTRY WOOD FRAMED FLUSH DOOR
D3	0.78 x 2.18	COUNTRY WOOD FRAMED FLUSH DOOR
W7	1.17 x 1.37	STEEL GLAZED WINDOW
W8	1.17 x 0.87	STEEL GLAZED WINDOW
V1	0.91 x 0.61	STEEL GLAZED VENTILATOR
V2	0.61 x 0.91	STEEL GLAZED VENTILATOR
V3	0.61 x 1.14	STEEL GLAZED VENTILATOR
V4	0.61 x 1.07	STEEL GLAZED VENTILATOR
J	2.13 x 1.22	RCC JALLY

SPECIFICATION	
SL.NO	DESCRIPTION
1.	P.C.C 1:4:8 IN FOUNDATION
2.	SAND FILLING IN FOUNDATION
3.	BRICK WORK IN C.M. 1:5
4.	R.C.C. WORK FOR SLABS, LINTELS & BEAMS Etc.
5.	PLASTERING IN C.M. 1:6 EXTERNAL & 1:4 INTERNAL
6.	MOSAIC TILED FLOORING.
7.	WEATHERING COURSE OF BRICK JELLY LIME CONC.

AREA STATEMENT	
plot area	701.60 Sq.m
built up area	1050.645 Sq.m
colour index	
proposed construction	
boundary of site	
road	

Org.No.	Date	Scale	Rev	File	Drn.by	Chd.by
1485 107 C	24.11.90	1:100	-0-	Viswretha Viscorp	Ramesh	

PROPOSED CONSTRUCTION OF FLATS AT DOOR No:28, 7th CROSS STREET, SHASTRI NAGAR, MADRAS - 600020
 T.S.No: 31.
 BLOCK No:28
 CORP.DIV.No:136
 CIRCLE : X

P. O. A. Agent for
 KAMALA VISWANATHAN
 MINNIE VISWANATHAN
 MANJU VISWANATHAN

OWNER'S SIGNATURE

 K.K. SUBRAMANIAN
 S.E., M.C. STRUCH
 Chartered Civil Engineer
 Licensed Surveyor - Class I

LICENSED SURVEYOR