


Job Scribbles P.D.M
C2/2647/91


PLAN SHOWING THE PROPOSED CONSTRUCTION OF ACC SHEET ROOF SHED FOR THE JOB WORK OF DE COILING AND CUTTING UNIT (UPTO 55.H.P) AT SURVEY NO 135/2A (T.S.NO.12/1 BLOCK 1 WARD C) MANALI EXPRESS ROAD OF APPROVED VILLAGE. TIRUVOTTIUR. MADRAS OWNED BY MAAMUOR TRADING & CO

Planning Permit No. C 107/172 B Dh
APPROVED
SUBJECT TO THE CONDITIONS IN THIS OFFICE LETTER.
C2/2647/91
Date 24.2.91
FOR MEMBER SECRETARY
MADRAS METROPOLITAN
DEVELOPMENT AUTHORITY
MADRAS 600 008


SCALE 1:100

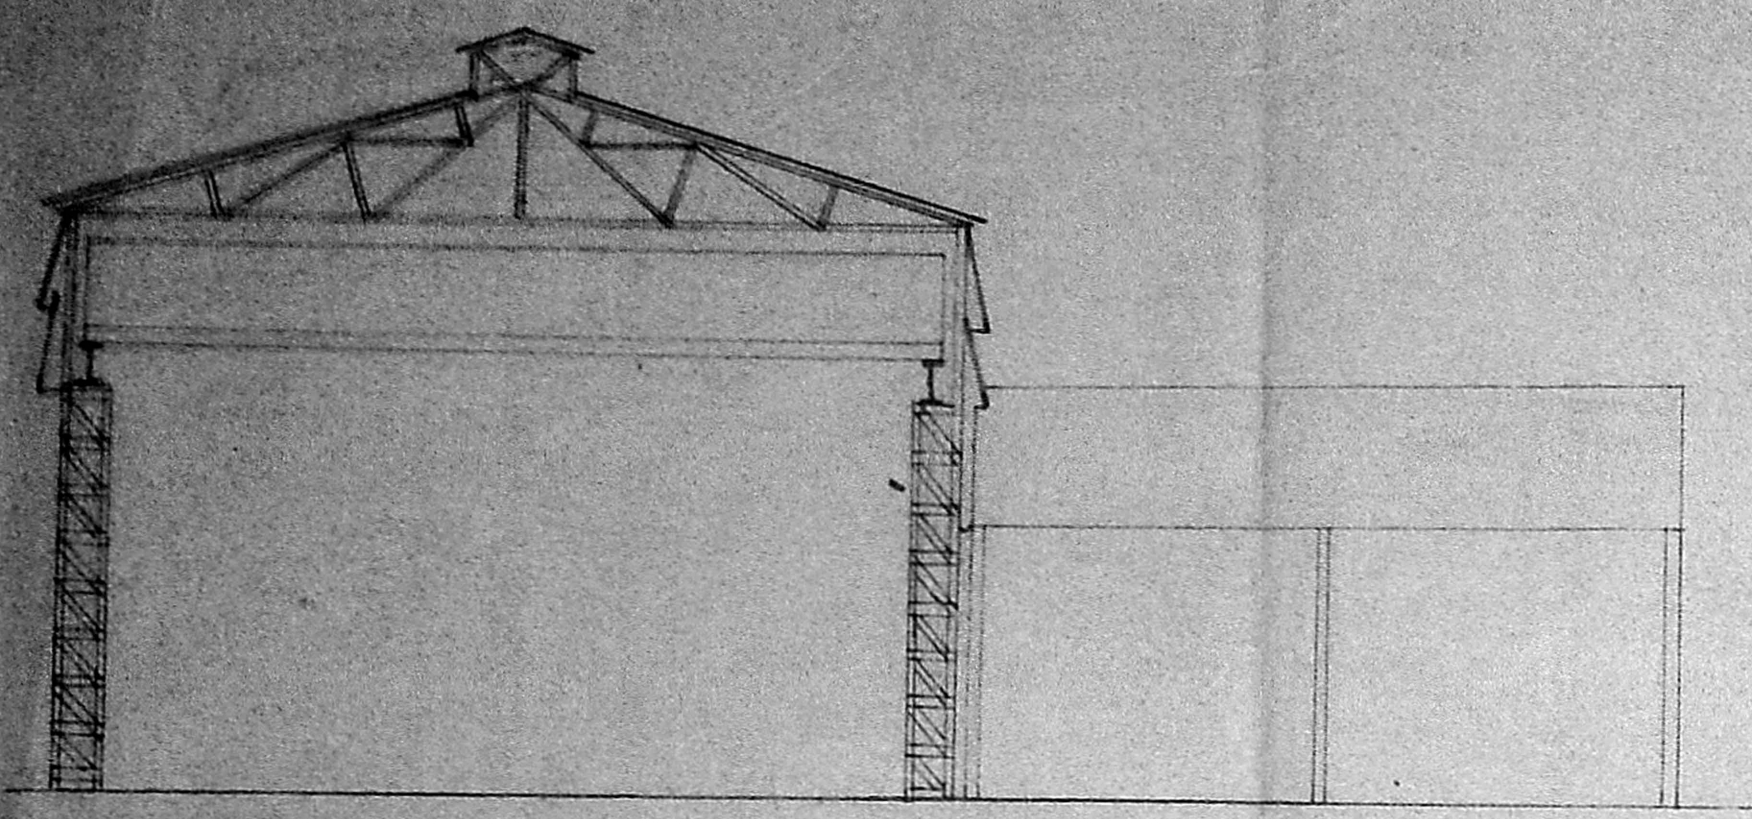


ELEVATION

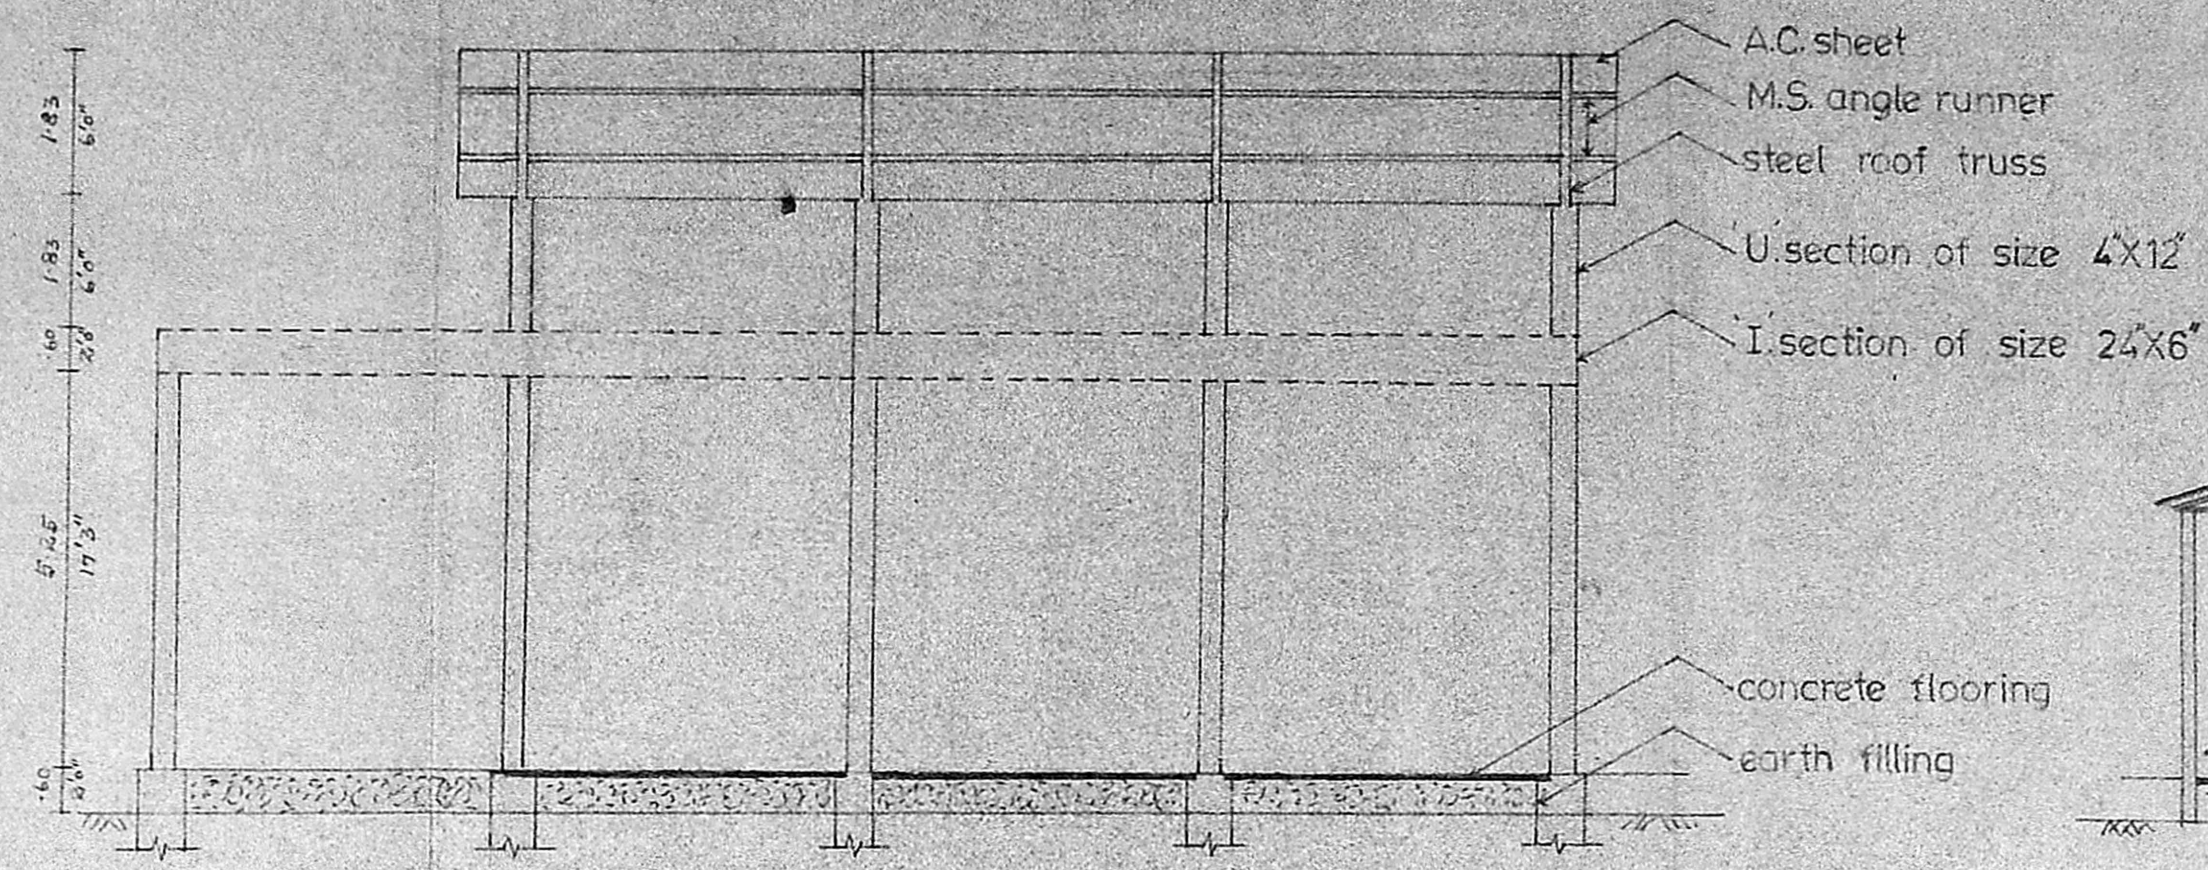

SECTION ON AB

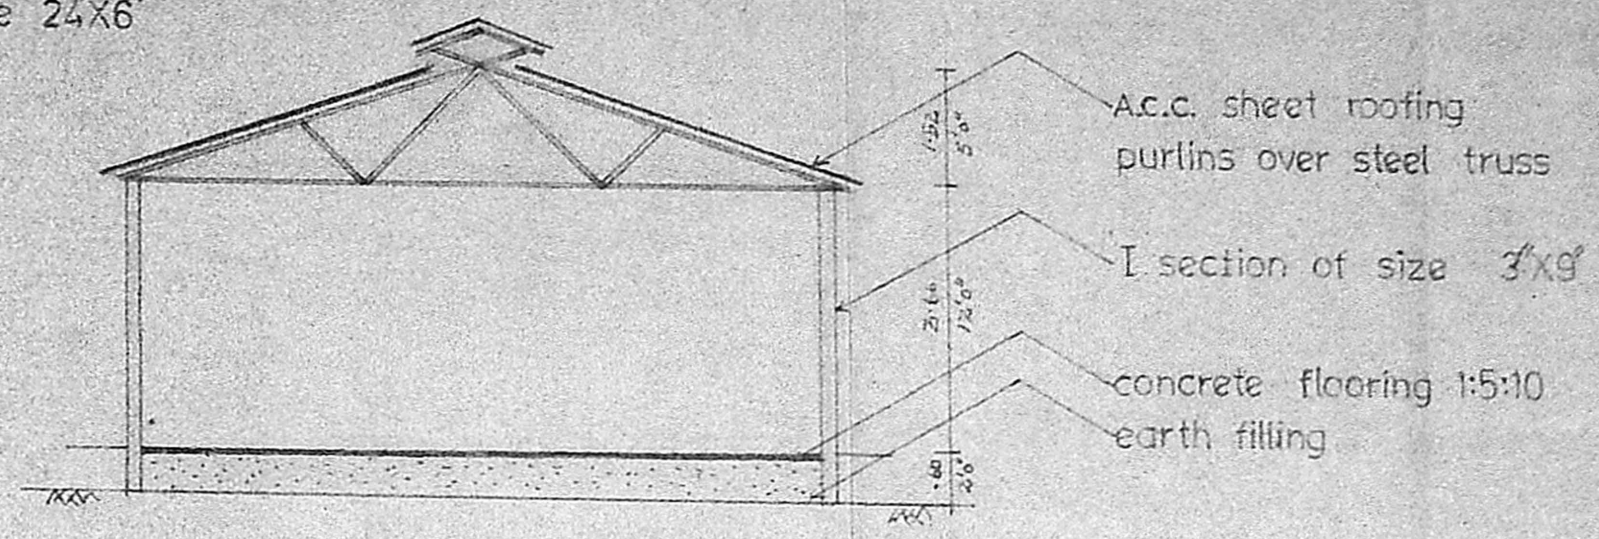


SECTION ON CD

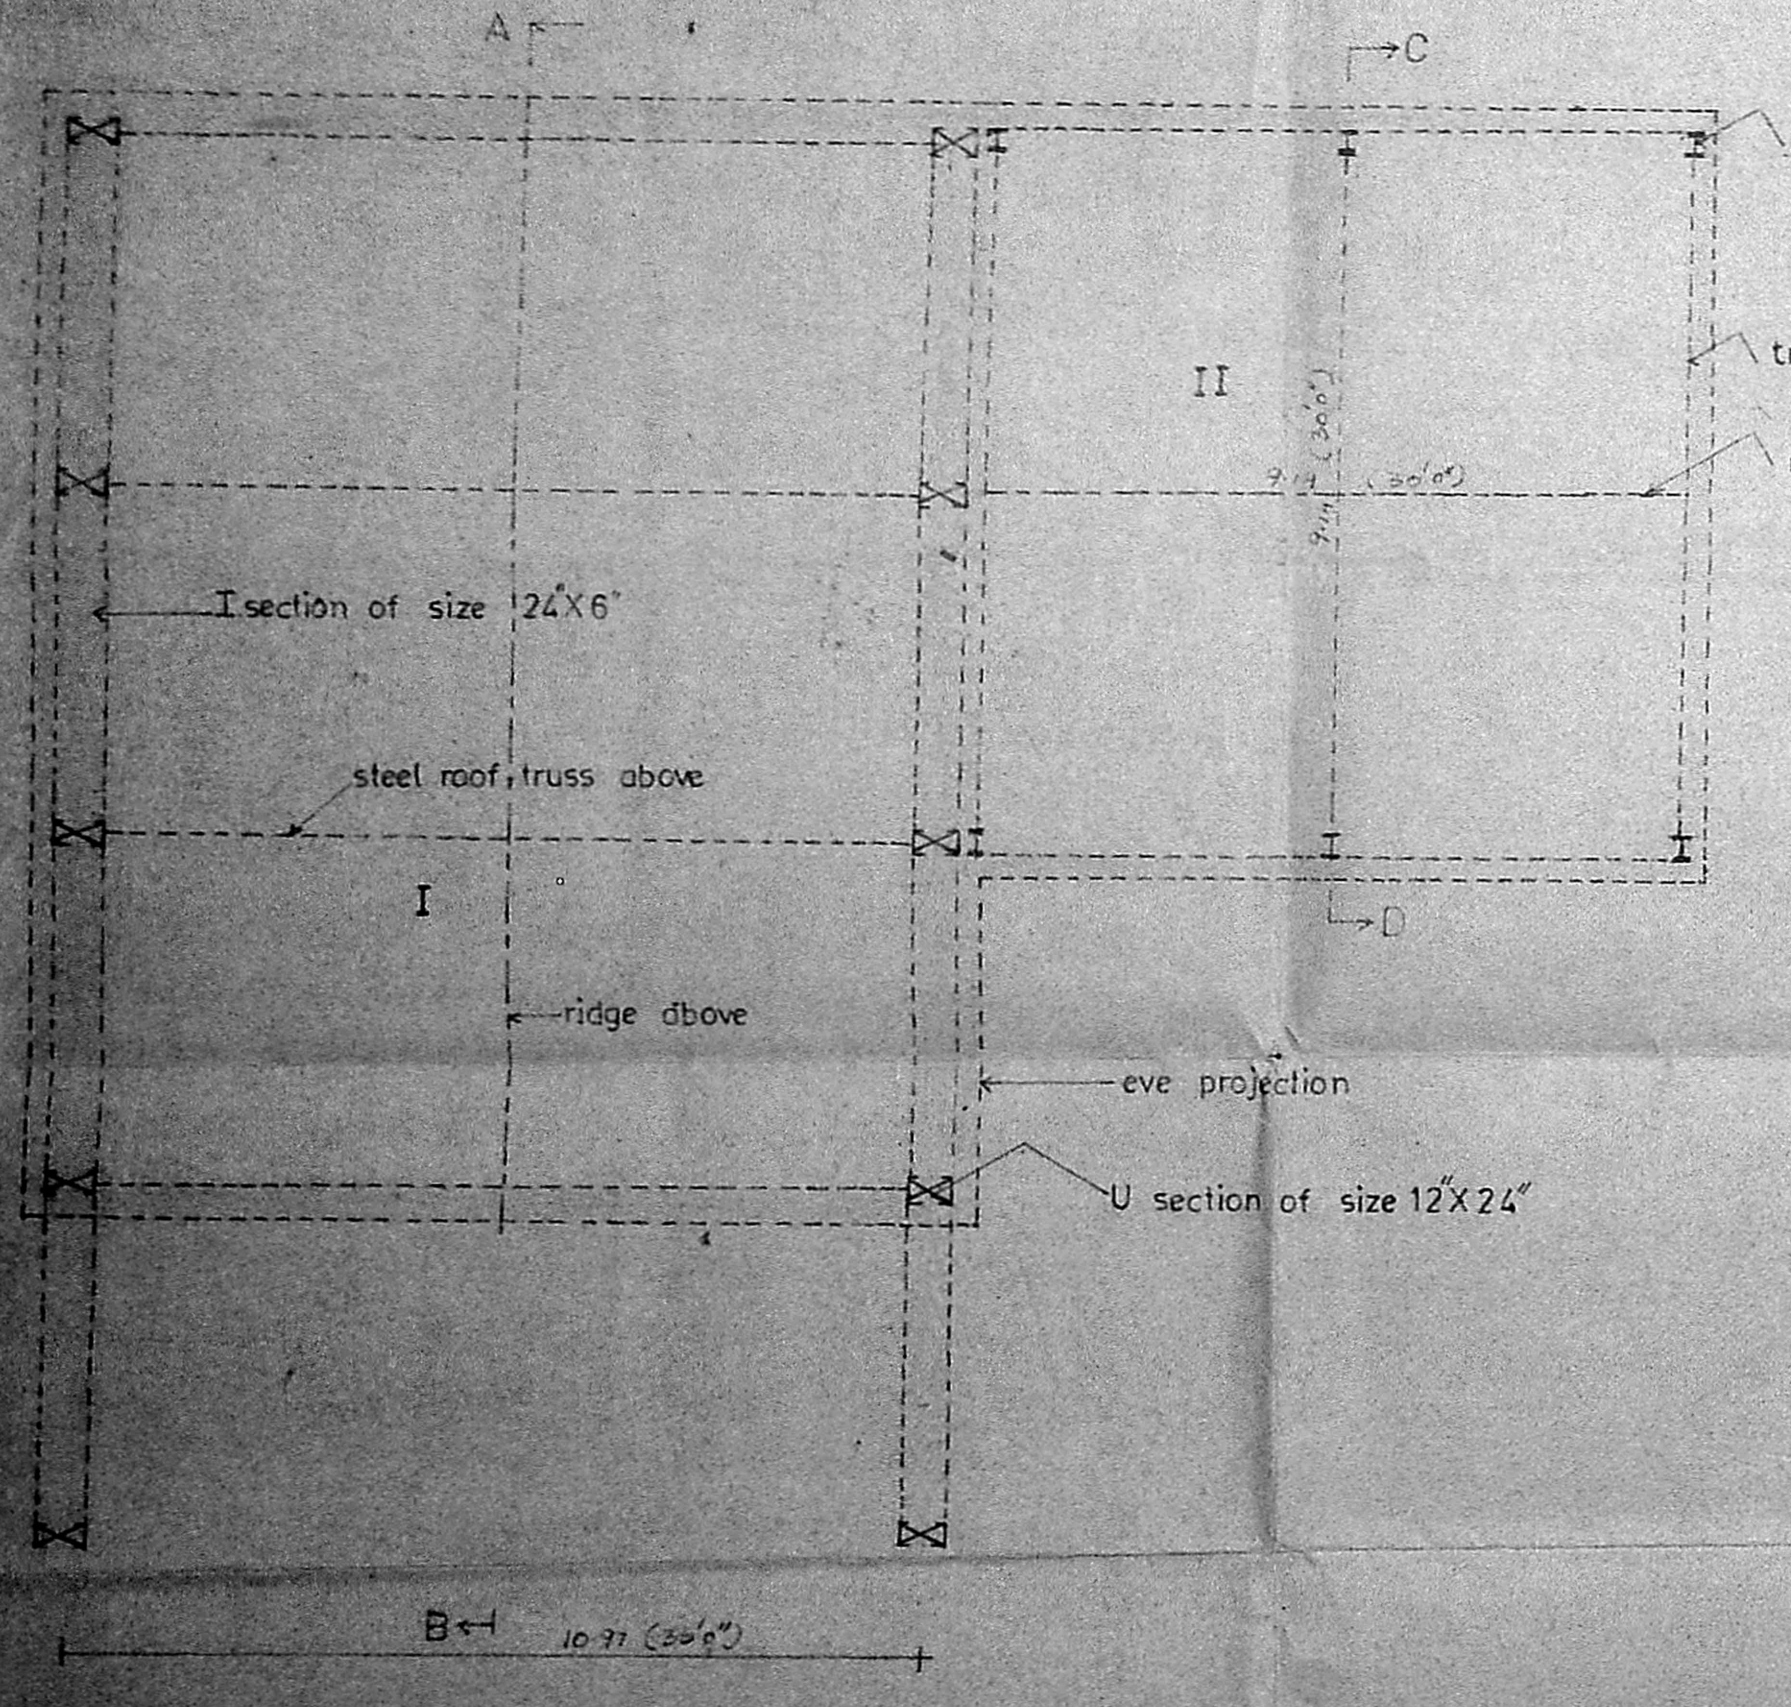


PLAN




ELEVATION

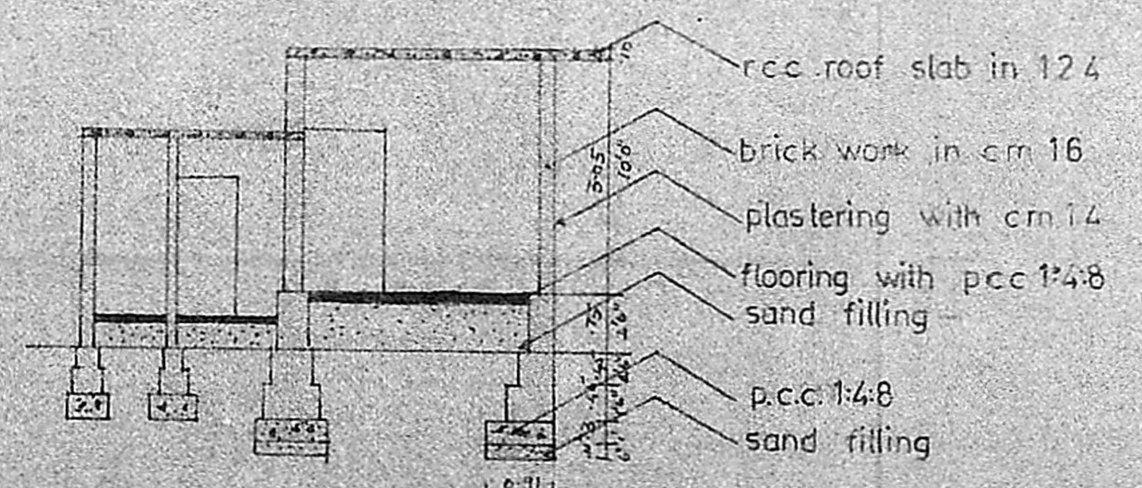


SECTION ON XY

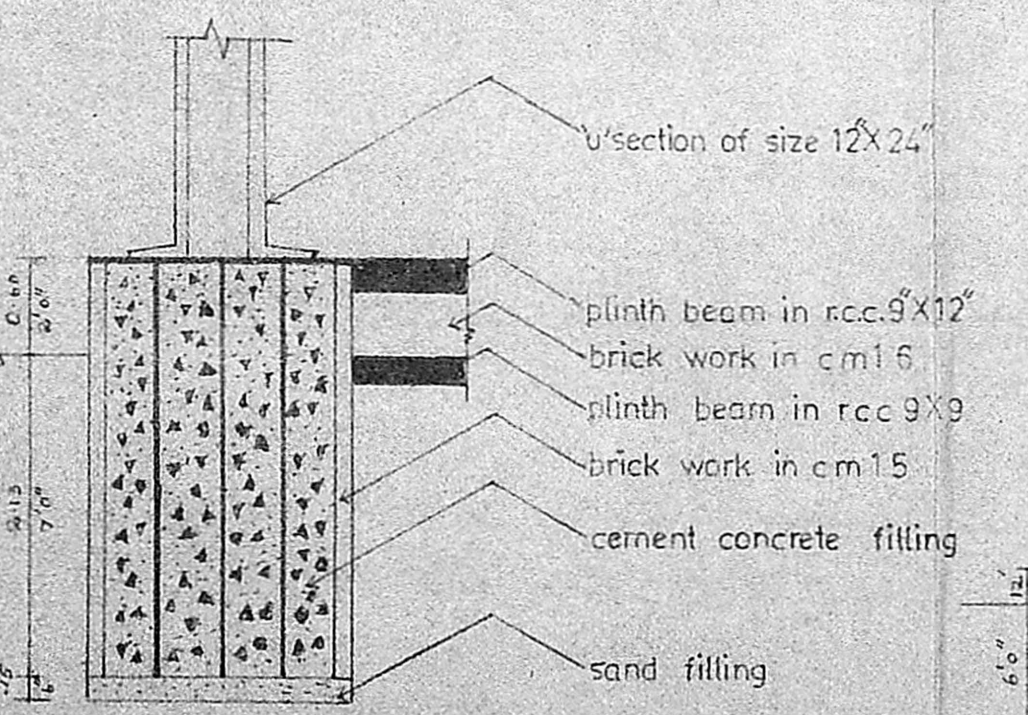


SECTION

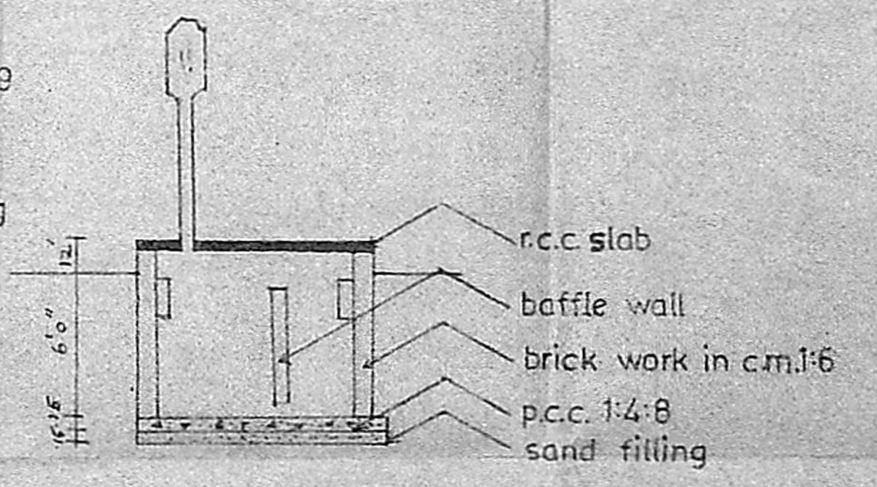


SECTION

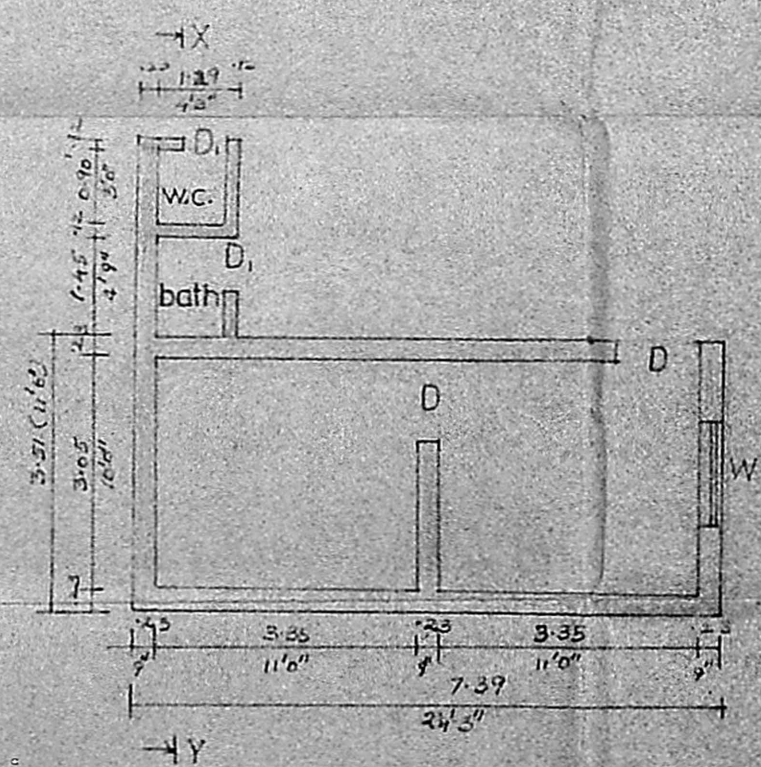

PLAN OF SECURITY ROOM

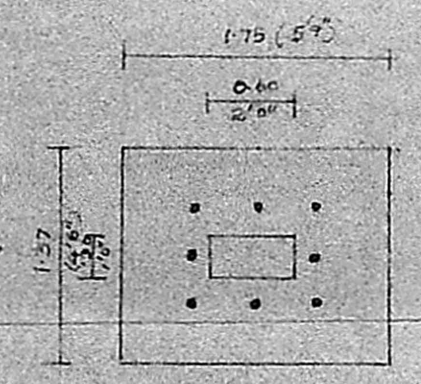

PILE DETAILS

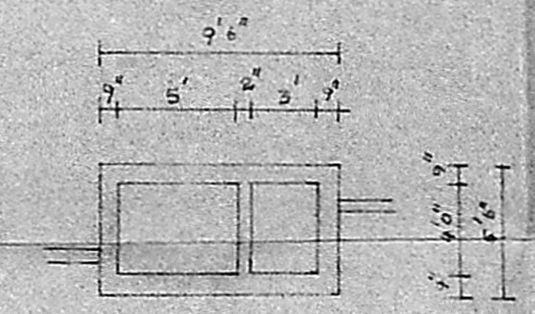

DETAIL OF S-TANK

AREA DETAILS	9/43M ² 0/2721 P.M. Sketched
AREA OF THE SITE	790.82 M ² (85125ft ²)
PRO. ACC ROOF SHED I	150.50 M ² (16205ft ²)
II	83.51 M ² (9005ft ²)
PRO. R.C. ROOF BUILDING	25.92 M ² (2795ft ²)
AREA OF BATH & W.C.	4.63 M ² (505ft ²)
PRO. SHOWN	
SITE BOUNDARY LINE	
ROAD SHOWN	
PLOT COVERAGE	33% F.S.I. 0.33
NO OF HORSE POWER REQD	55
NO OF WORKERS	6

Asst. Surveyor
Am. S.

K. RAGOTHAMAN
LICENSED SURVEYOR
THIRUVOTTIUR SUBDIVISION
40-D, NELLUKKAY STREET
THIRUVOTTIUR, MADRAS-600 008