

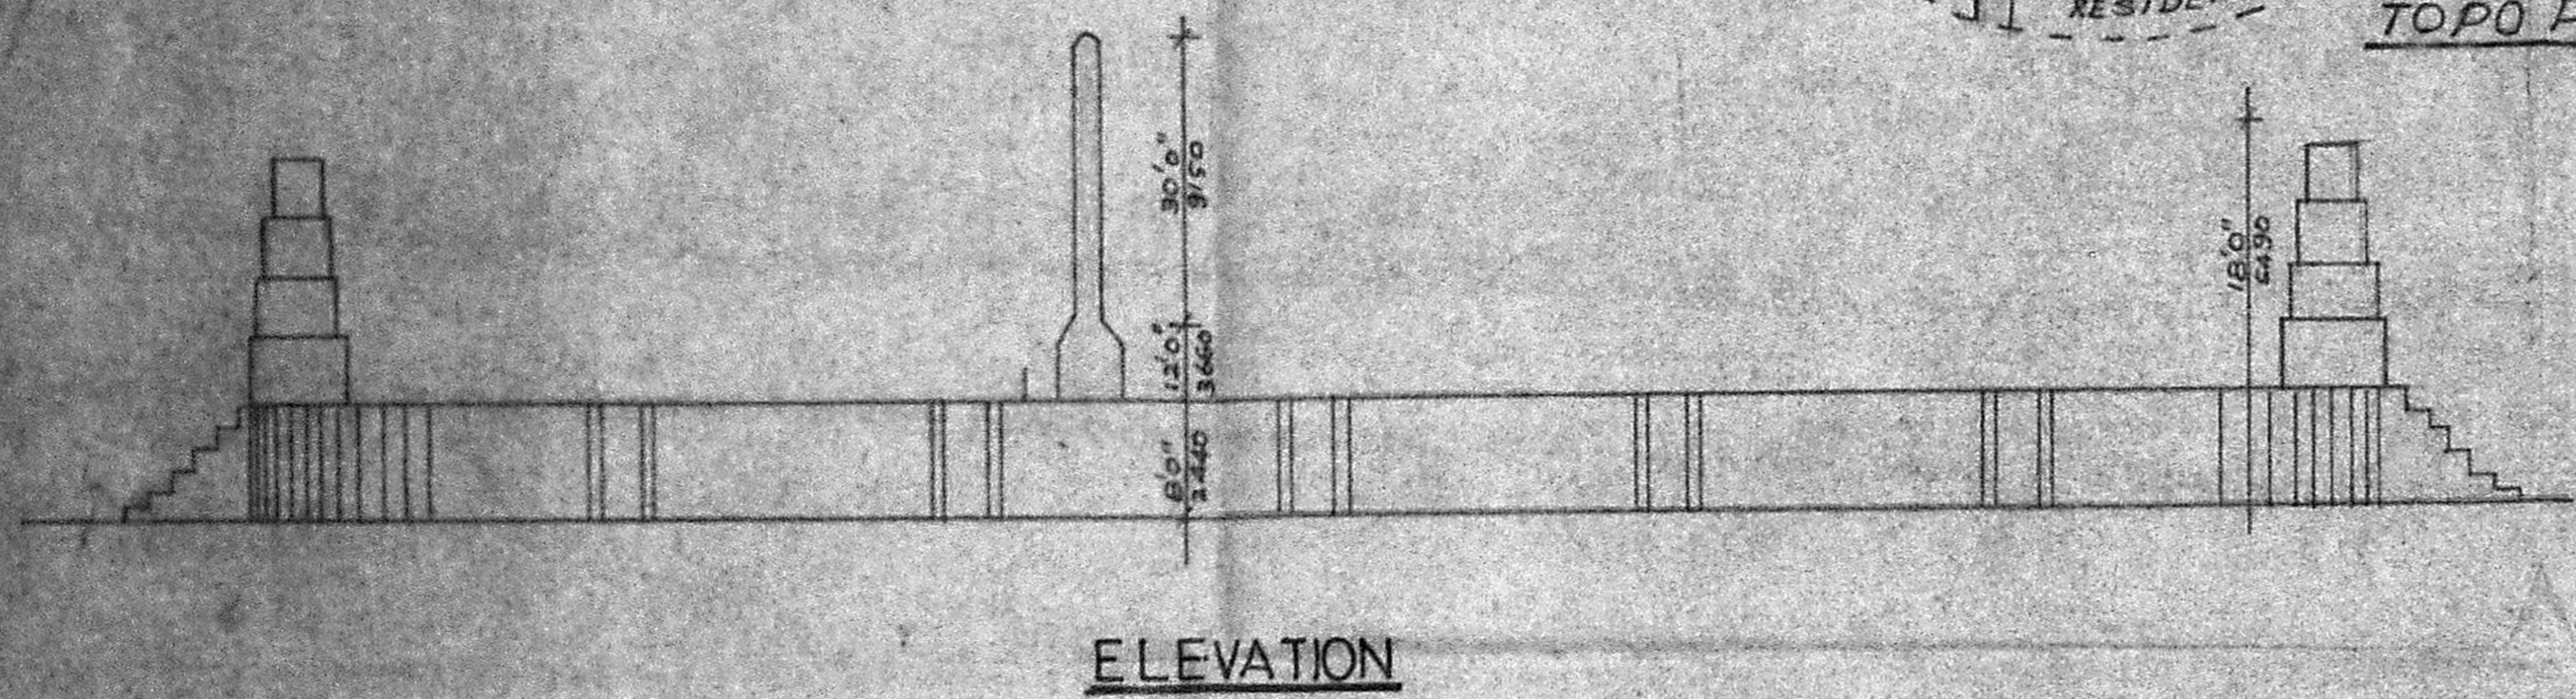


PLAN SHOWING THE BRICK CHAMBER FOR
 M/S N-R-S BRICK WORKS AT PAKKAM VILLAGE, S.No.178/1pt
 AND 178/2. PAKKAM POST, TIRUVALLORE TALUK,
 CHENGAI ANNA DISTRICT.

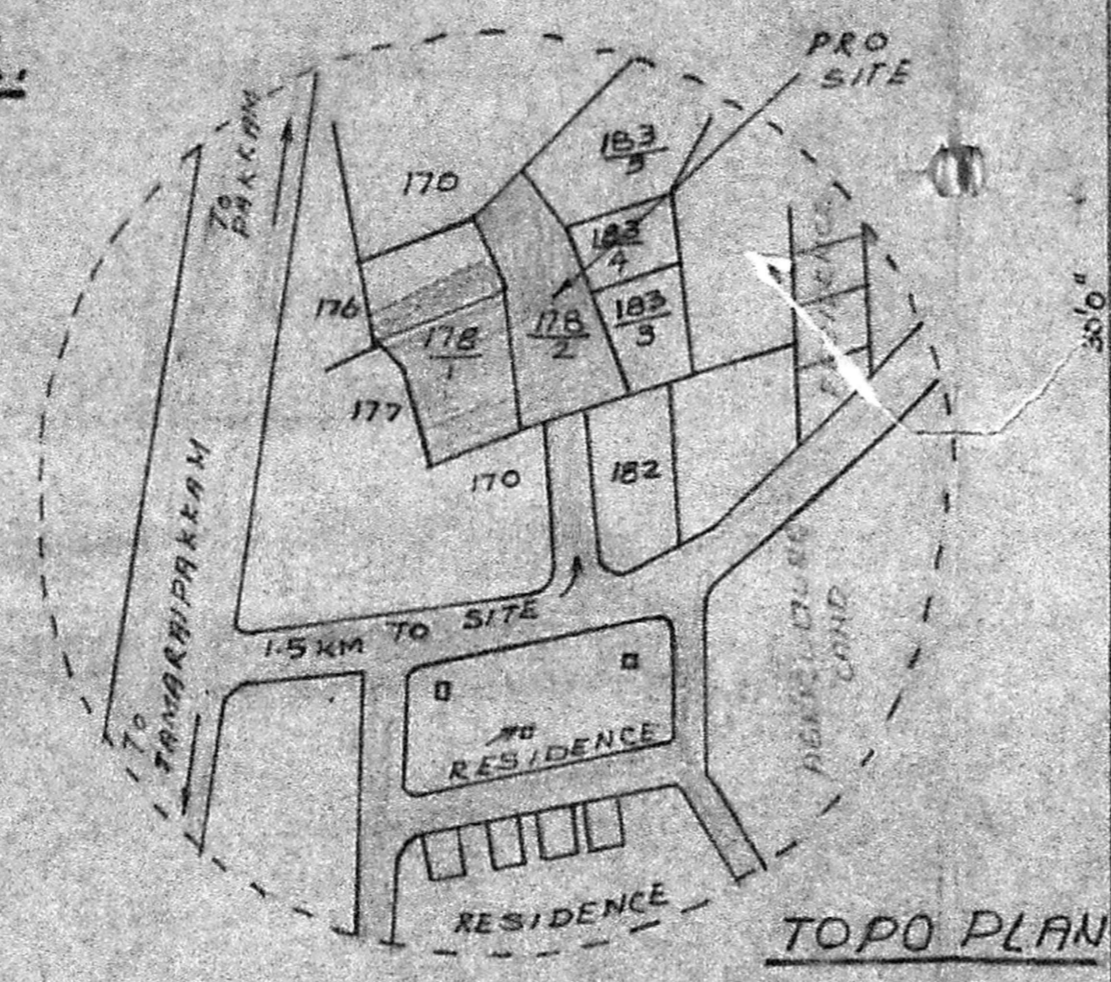


ELEVATION

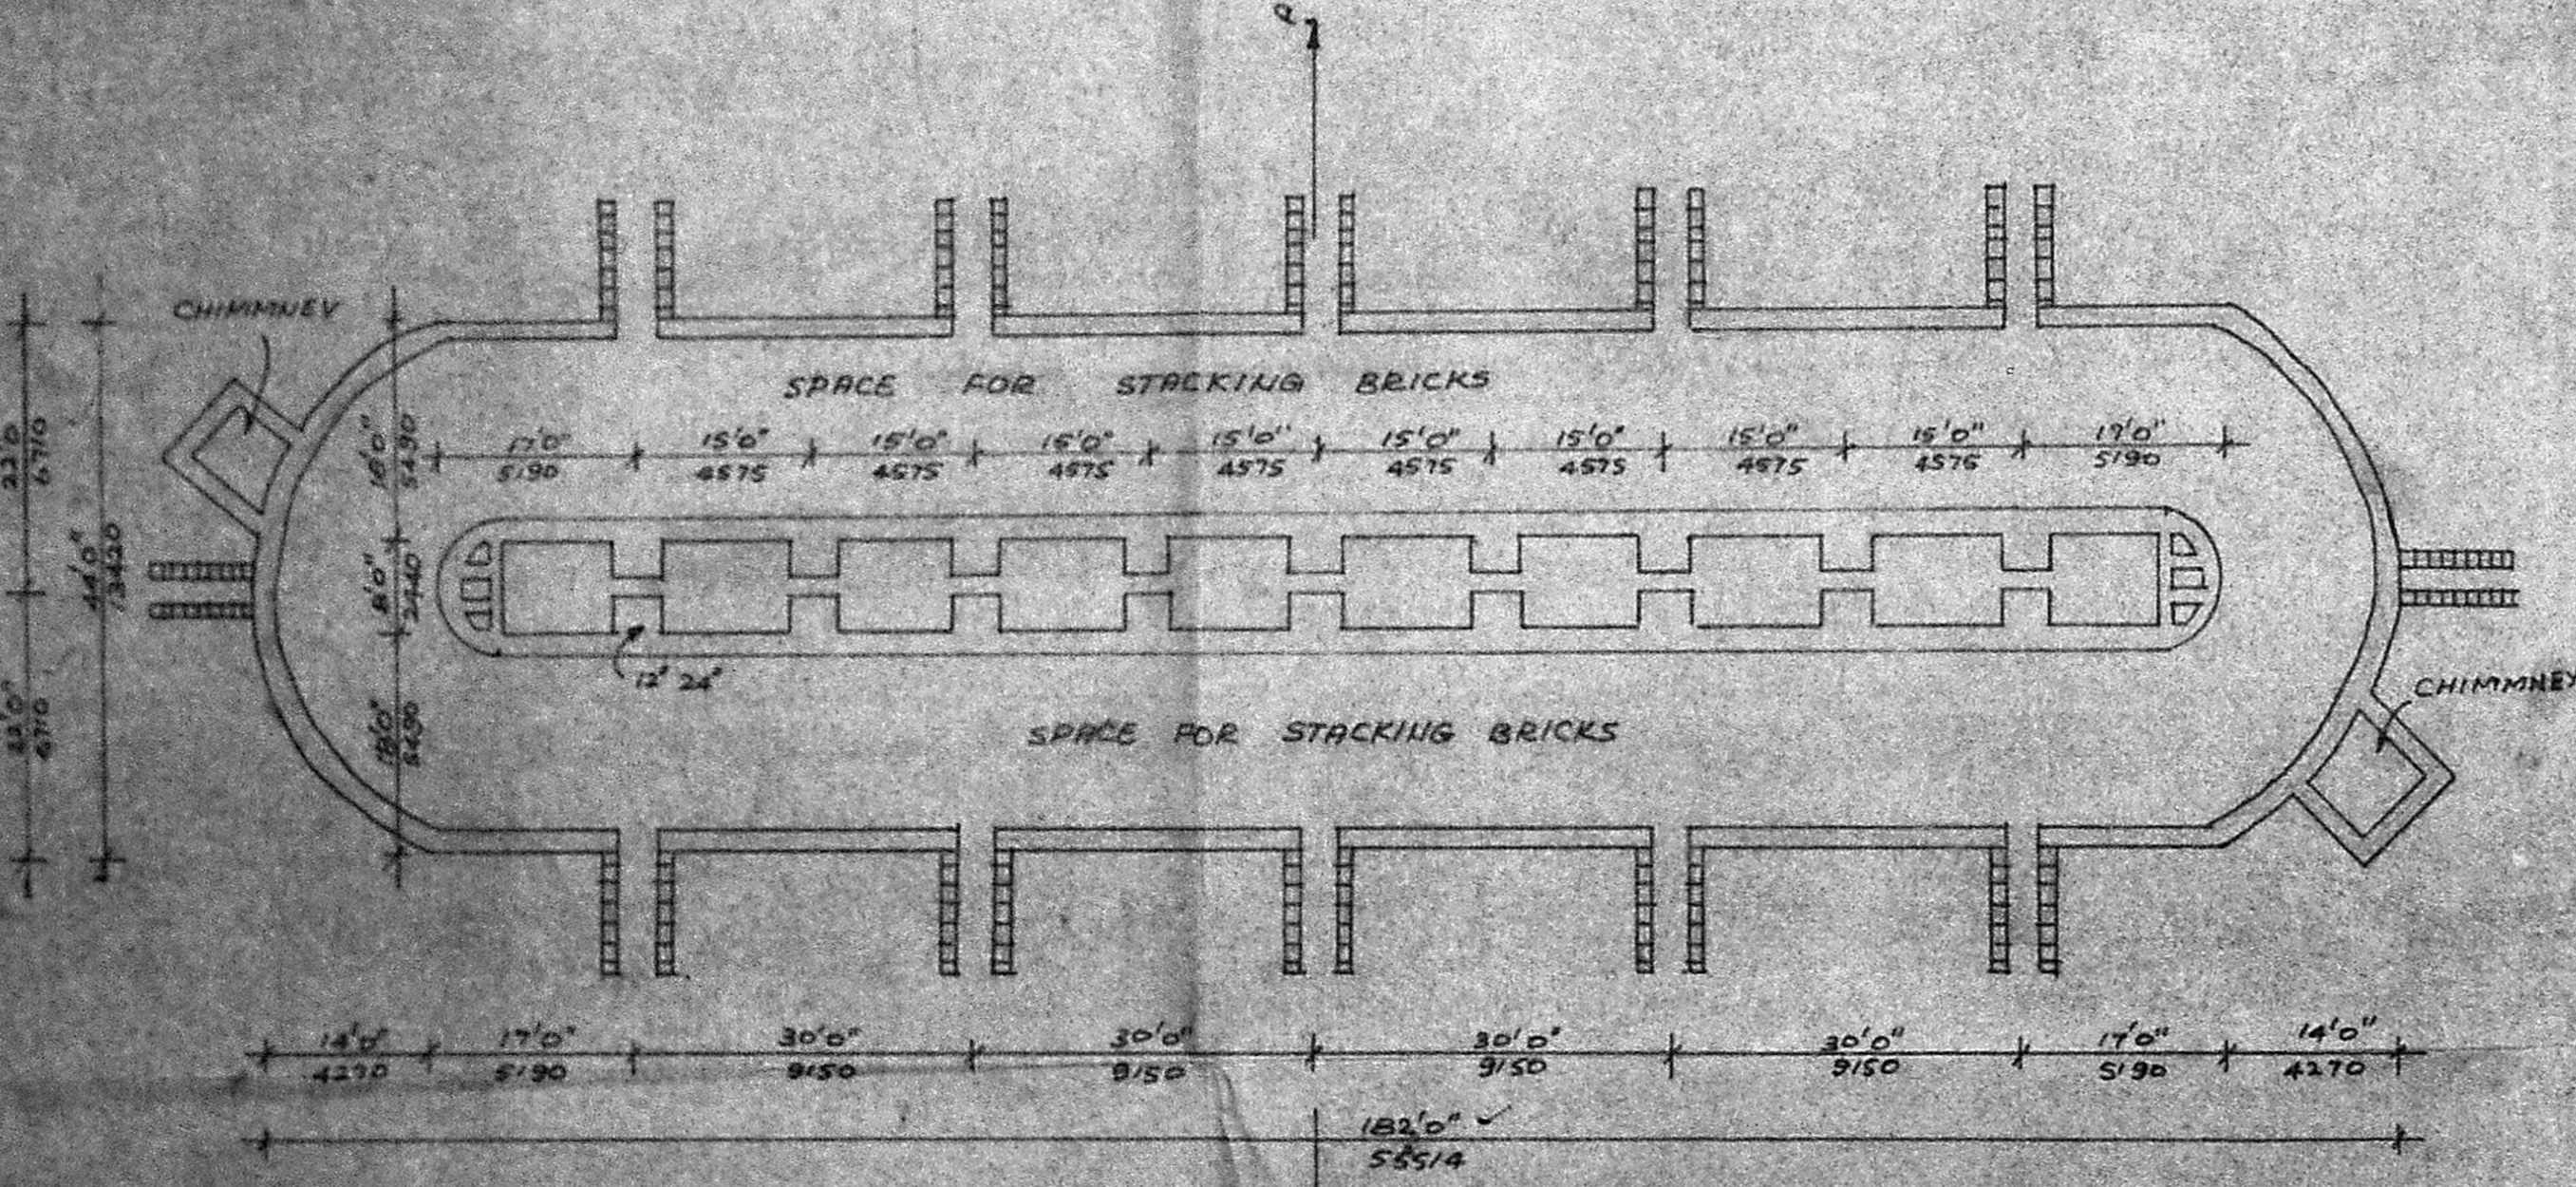


PLAN
 scale 1" = 20'0"

AREA DETAILS FOR BRICK CHAMBER
 PLINTH AREA: 1694 SQ.FT.


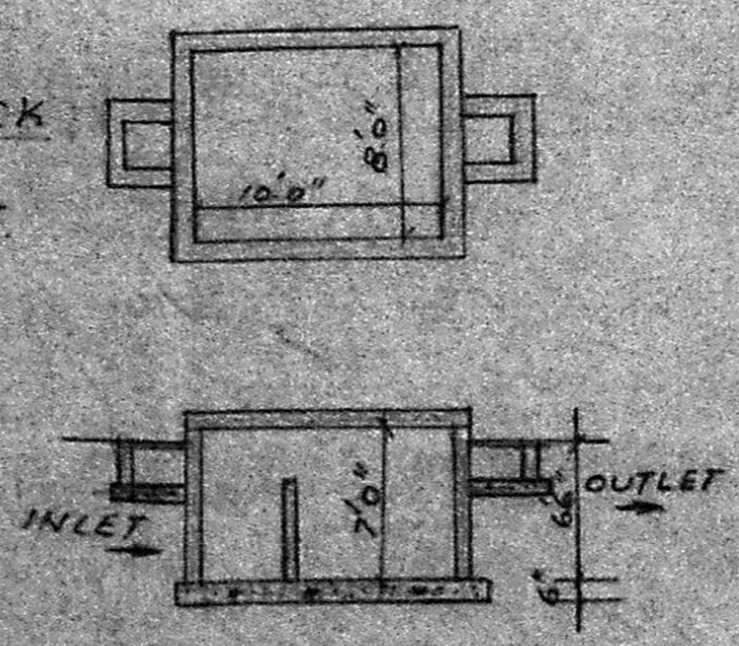


DETAILS OF WELL & SEPTIC TANK

SECTION OF MOVABLE CHIMMNEY
 SCALE 1" = 4'0"

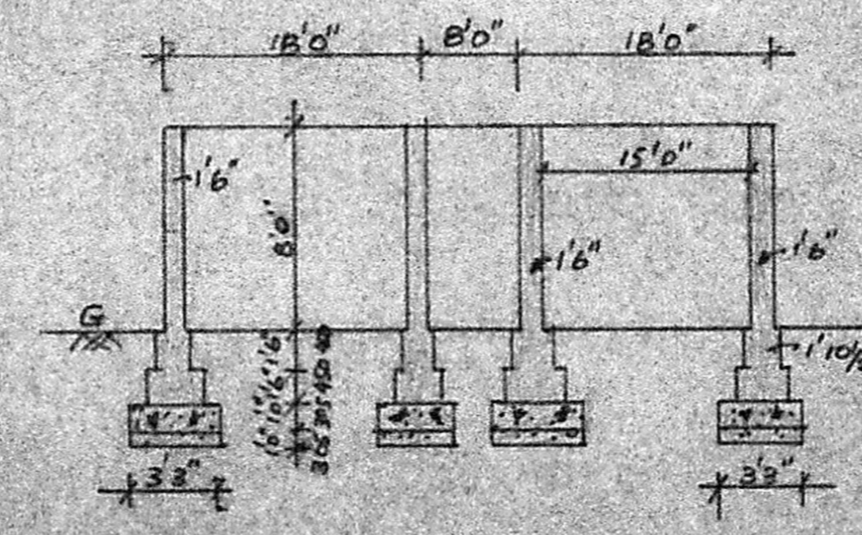


SECTION OF BRICK CHAMBER
 SCALE 1" = 4'0"

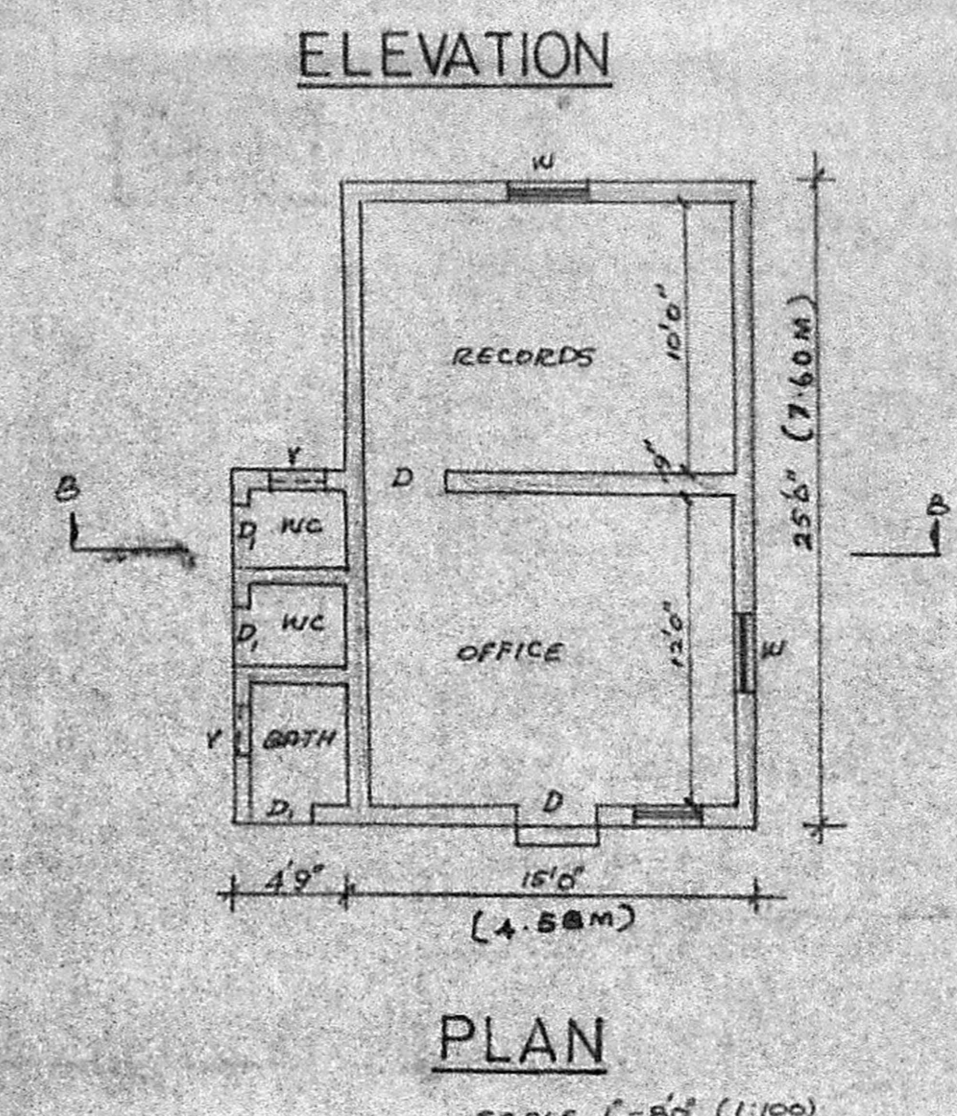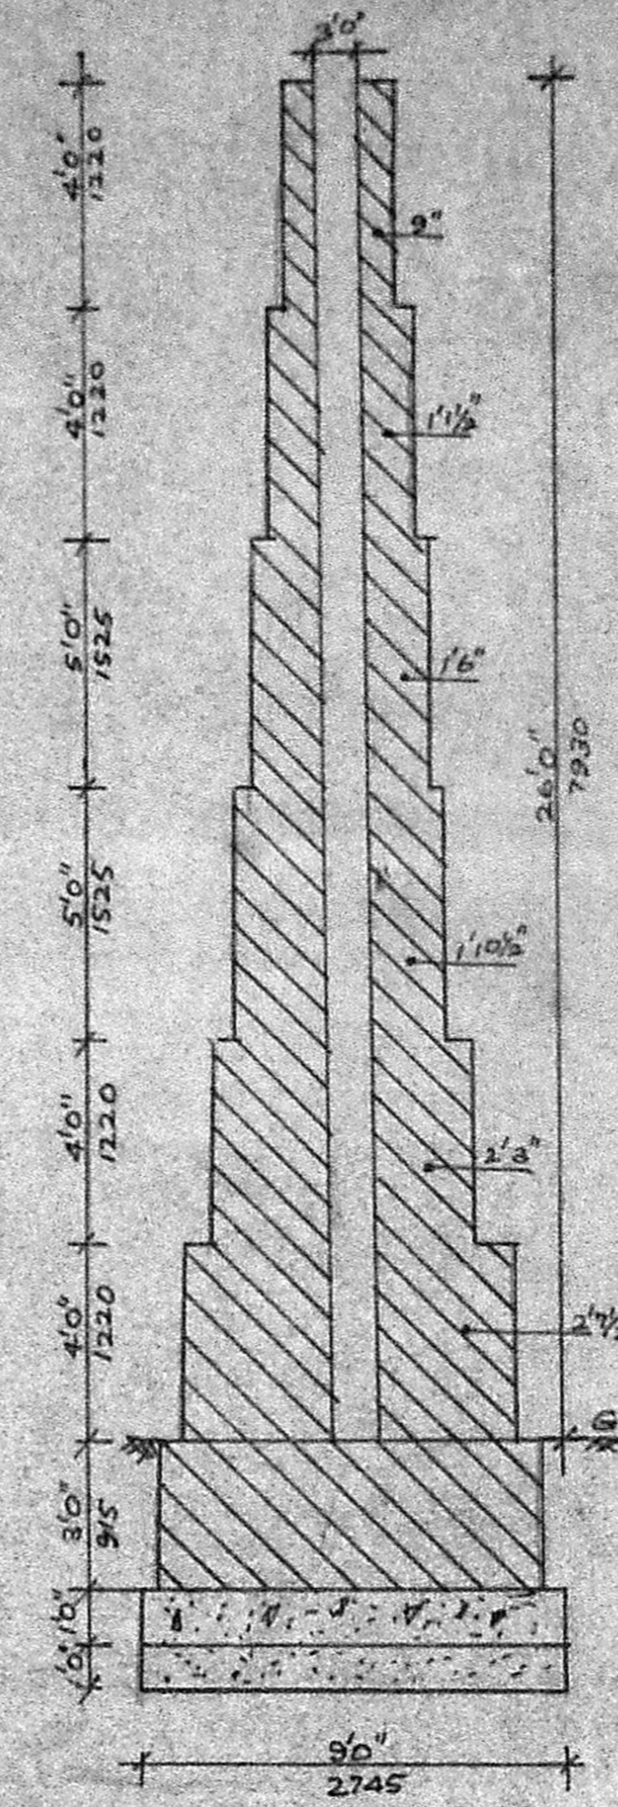

ELEVATION

PLAN


SCALE 1" = 8'0" (1:1000)

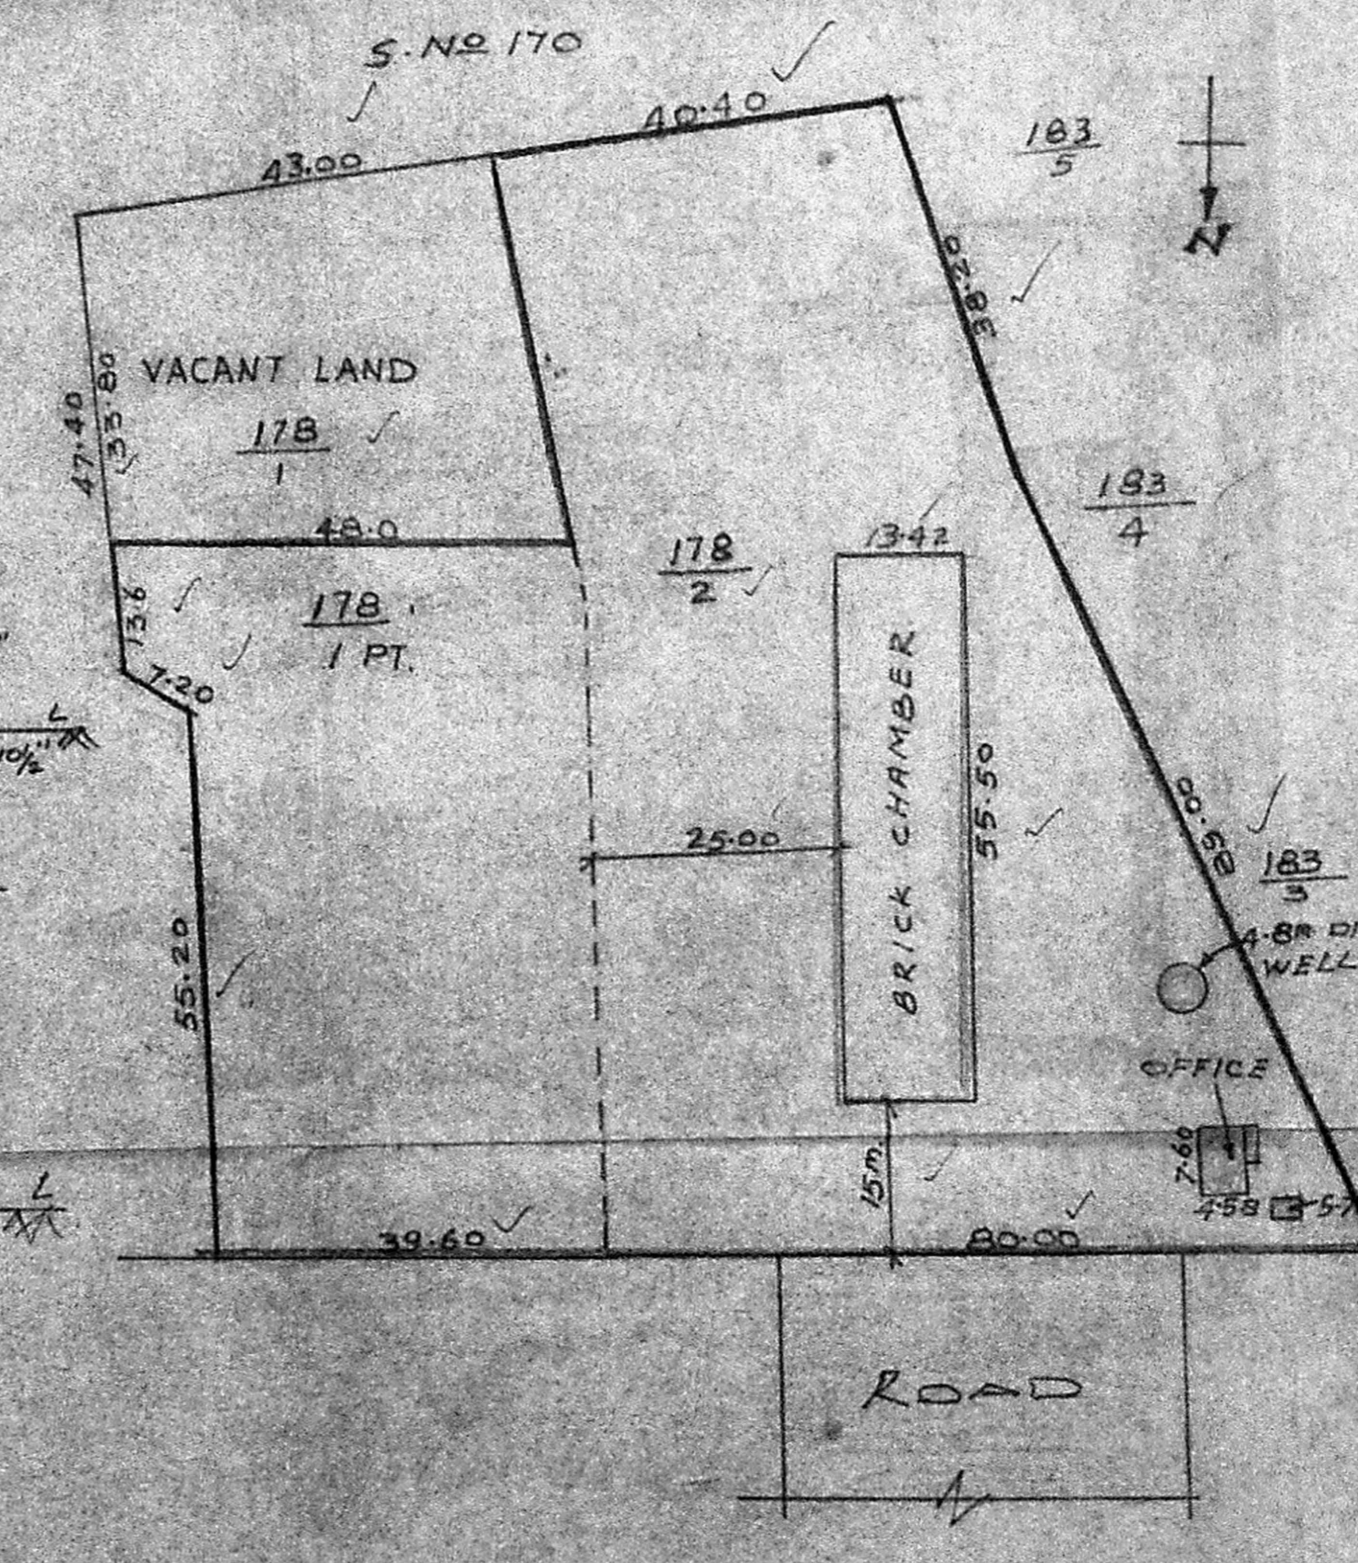

TOTAL AREA OF LAND
 S.No. 178/1pt = 78.5 Acre (OR) 7847.50 S.M
 S.No. 178/2 = 44.0 Acre (OR) 4398 S.M
12245 S.M.

SCALE 1:800
 ALL DIMENSIONS ARE IN M.

Planning Form No. C/PP/170/91
APPROVED
 SUBJECT TO THE CONDITIONS IN THIS OFFICE LETTER
 No. C2/8300/91 Date 21.9.91
 FOR MEMORANDUM SECRETARY
 MADRAS METROPOLITAN DEVELOPMENT AUTHORITY

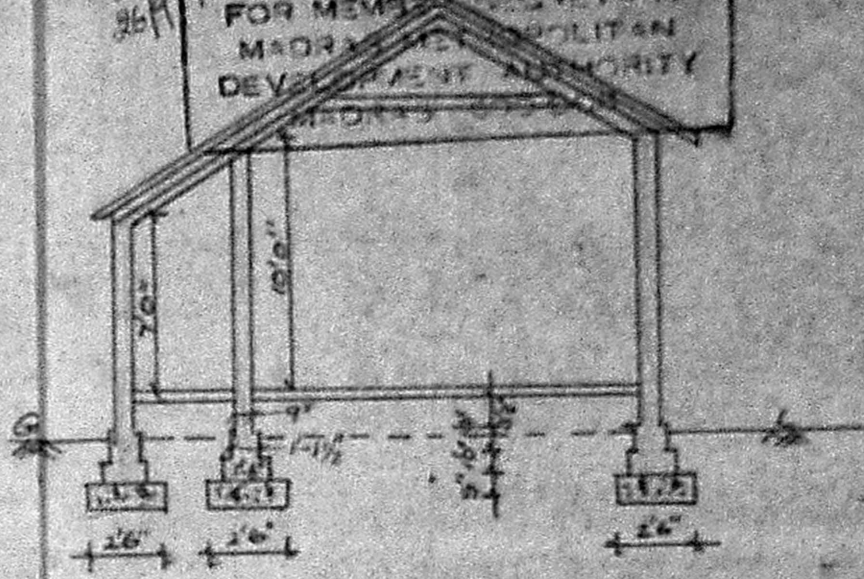

SECTION ON BB

SCHEDULE OF JOINERY

D DOOR	3'0" x 6'6"	0.90 x 2.0
D "	2'6" x 5'6"	0.75 x 1.68
W WINDOW	3'0" x 3'6"	0.90 x 1.10
V VENTILATOR	2'0" x 1'6"	0.60 x 0.45

SPECIFICATION

FOUNDATION CONCRETE IN C.C. 1:4:8 WITH BRICK JELLY BRICKWORK IN C.M. 1:5 USING STOCK BRICKS. PLASTERING IN O.M. 1:4 FLOORING: 4" HA TOP PLASTERED WITH O.M. 1:4 & EA. LITE ROOF SHEET / MANGALORE TILED ROOF.

AREA DETAILS OF OFFICE BUILDING

PLINTH AREA	375 SQ.FT	36 M ²
CARPET AREA	300 "	28 M ²

COLOUR INDEX

PROPOSED ROAD BOUNDARY

1:6" = 5m
 OWNER

Chakraborty
 G. BALASUBRAMANI, B. Arch., M. A. S. A., ARCHITECT
 Licensed Surveyor Regd. No. R. A. 100
 CORPORATION OF MADRAS
 No. 3, 1st Floor, Milla Road, First Floor,
 NEAR PERAMBUR CHURCH, MADRAS-600 001
 LICENSED SURVEYOR