
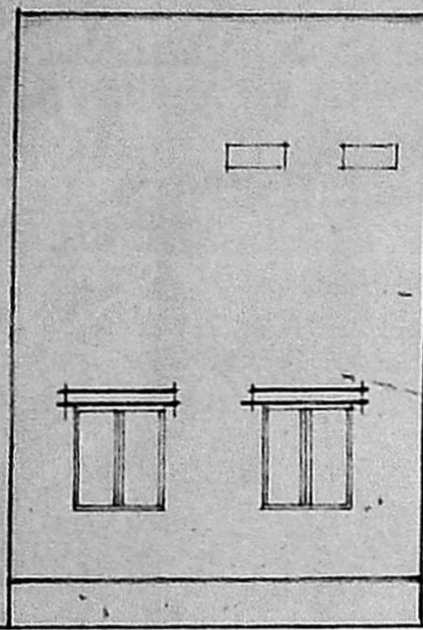



PLAN SHOWING THE PROPOSED ADDITIONAL CONSTRUCTION OF BANK BUILDING IN  
 HINDUSTAN BIBLE INSTITUTE COMPLEX AT MADAVAKKAVU TANK ROAD. S.NO. 3167. BLOCK NO 54 OF  
 PURASAIWALKAM DIVISION, MADRAS. 600010. CORPORATION DIVISION NO 40.

SCALE: 8 feet to an inch.

Planning Permt No. C/PP/58/A/92  
**APPROVED**  
 SUBJECT TO THE CONDITIONS IN  
 THIS OFFICE LETTER.  
 No. 4/15774/71 Date 6-9-92  
 FOR MEMBER SECRETARY  
 MADRAS METROPOLITAN  
 DEVELOPMENT AUTHORITY  
 MADRAS - 600 008.

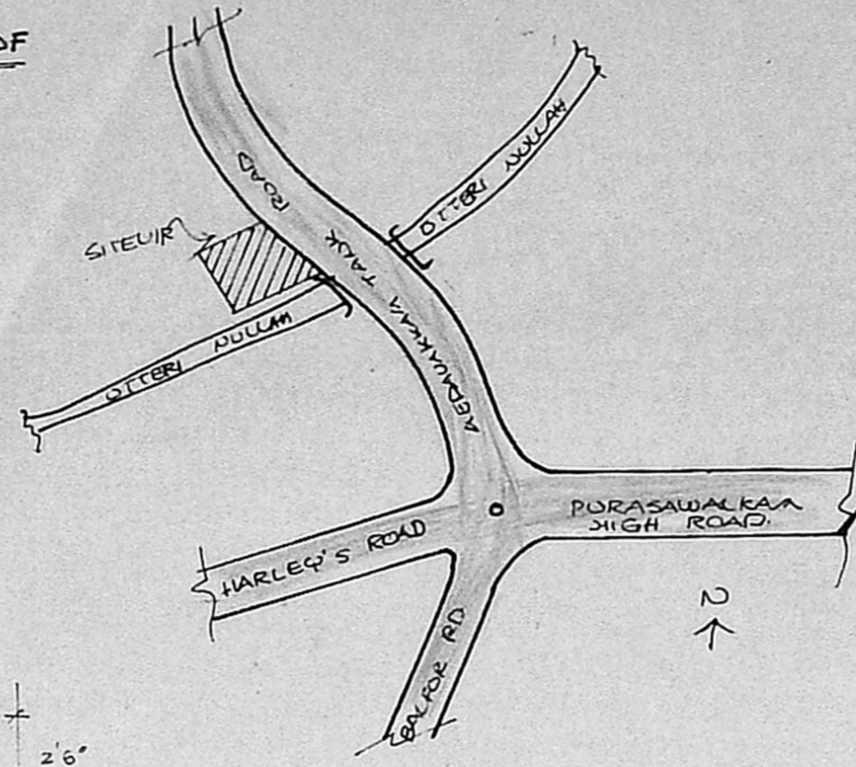


SIDE ELEVATION

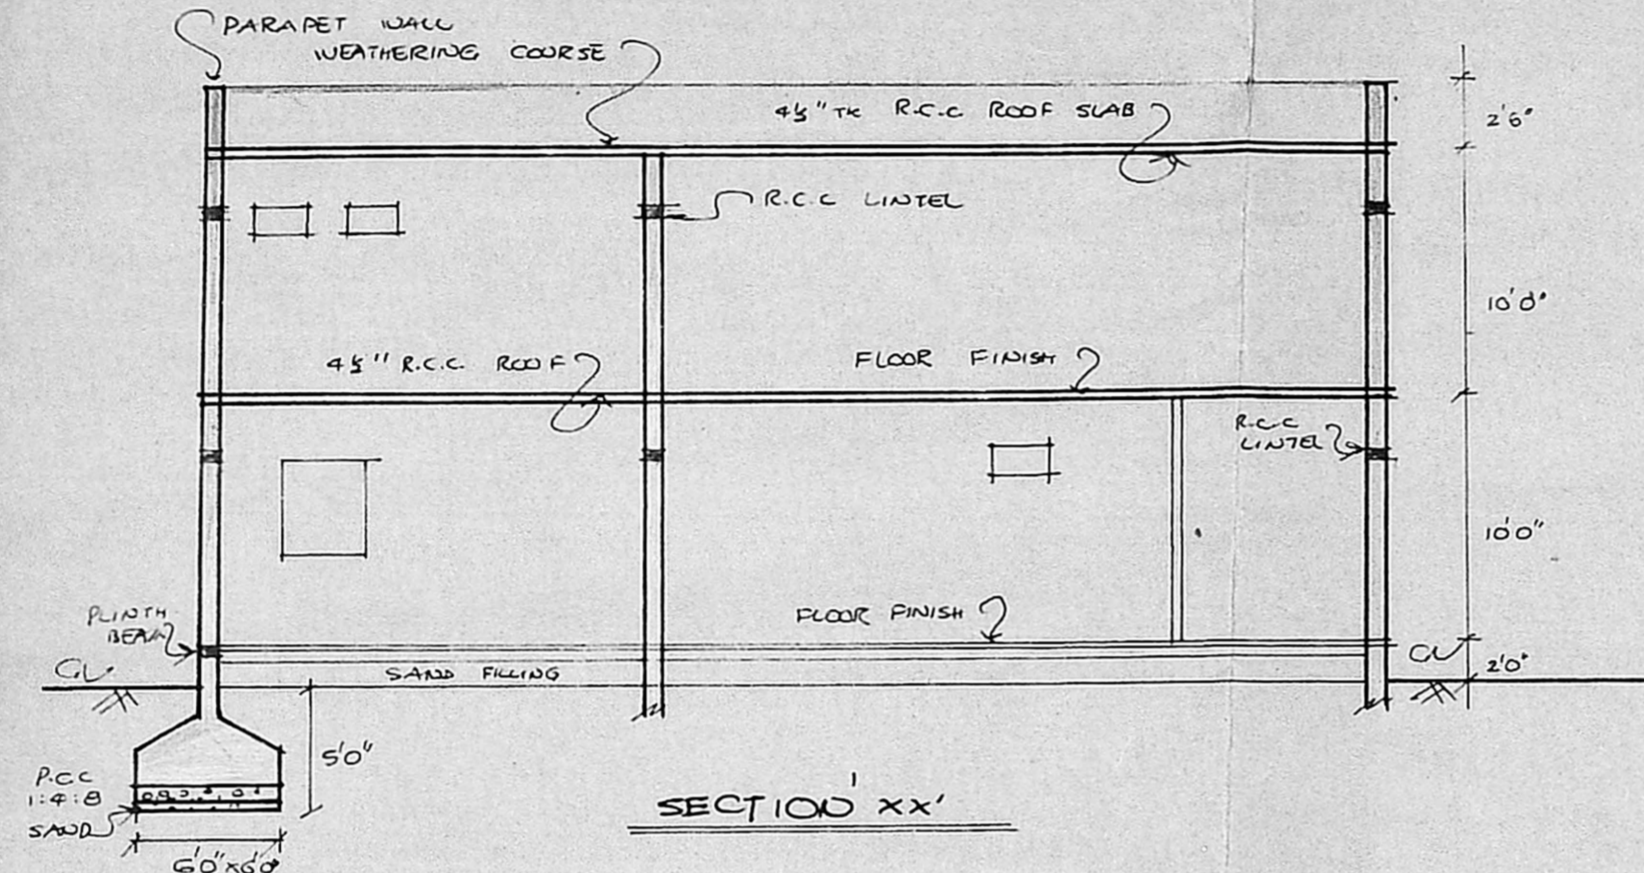


SECTION XX'

REFERENCE


- EXISTING
- PROPOSAL
- ROAD
- SITE BOUNDARY
- G. FLOOR - 780 Sq. Ft.
- F. FLOOR - 780 Sq. Ft.

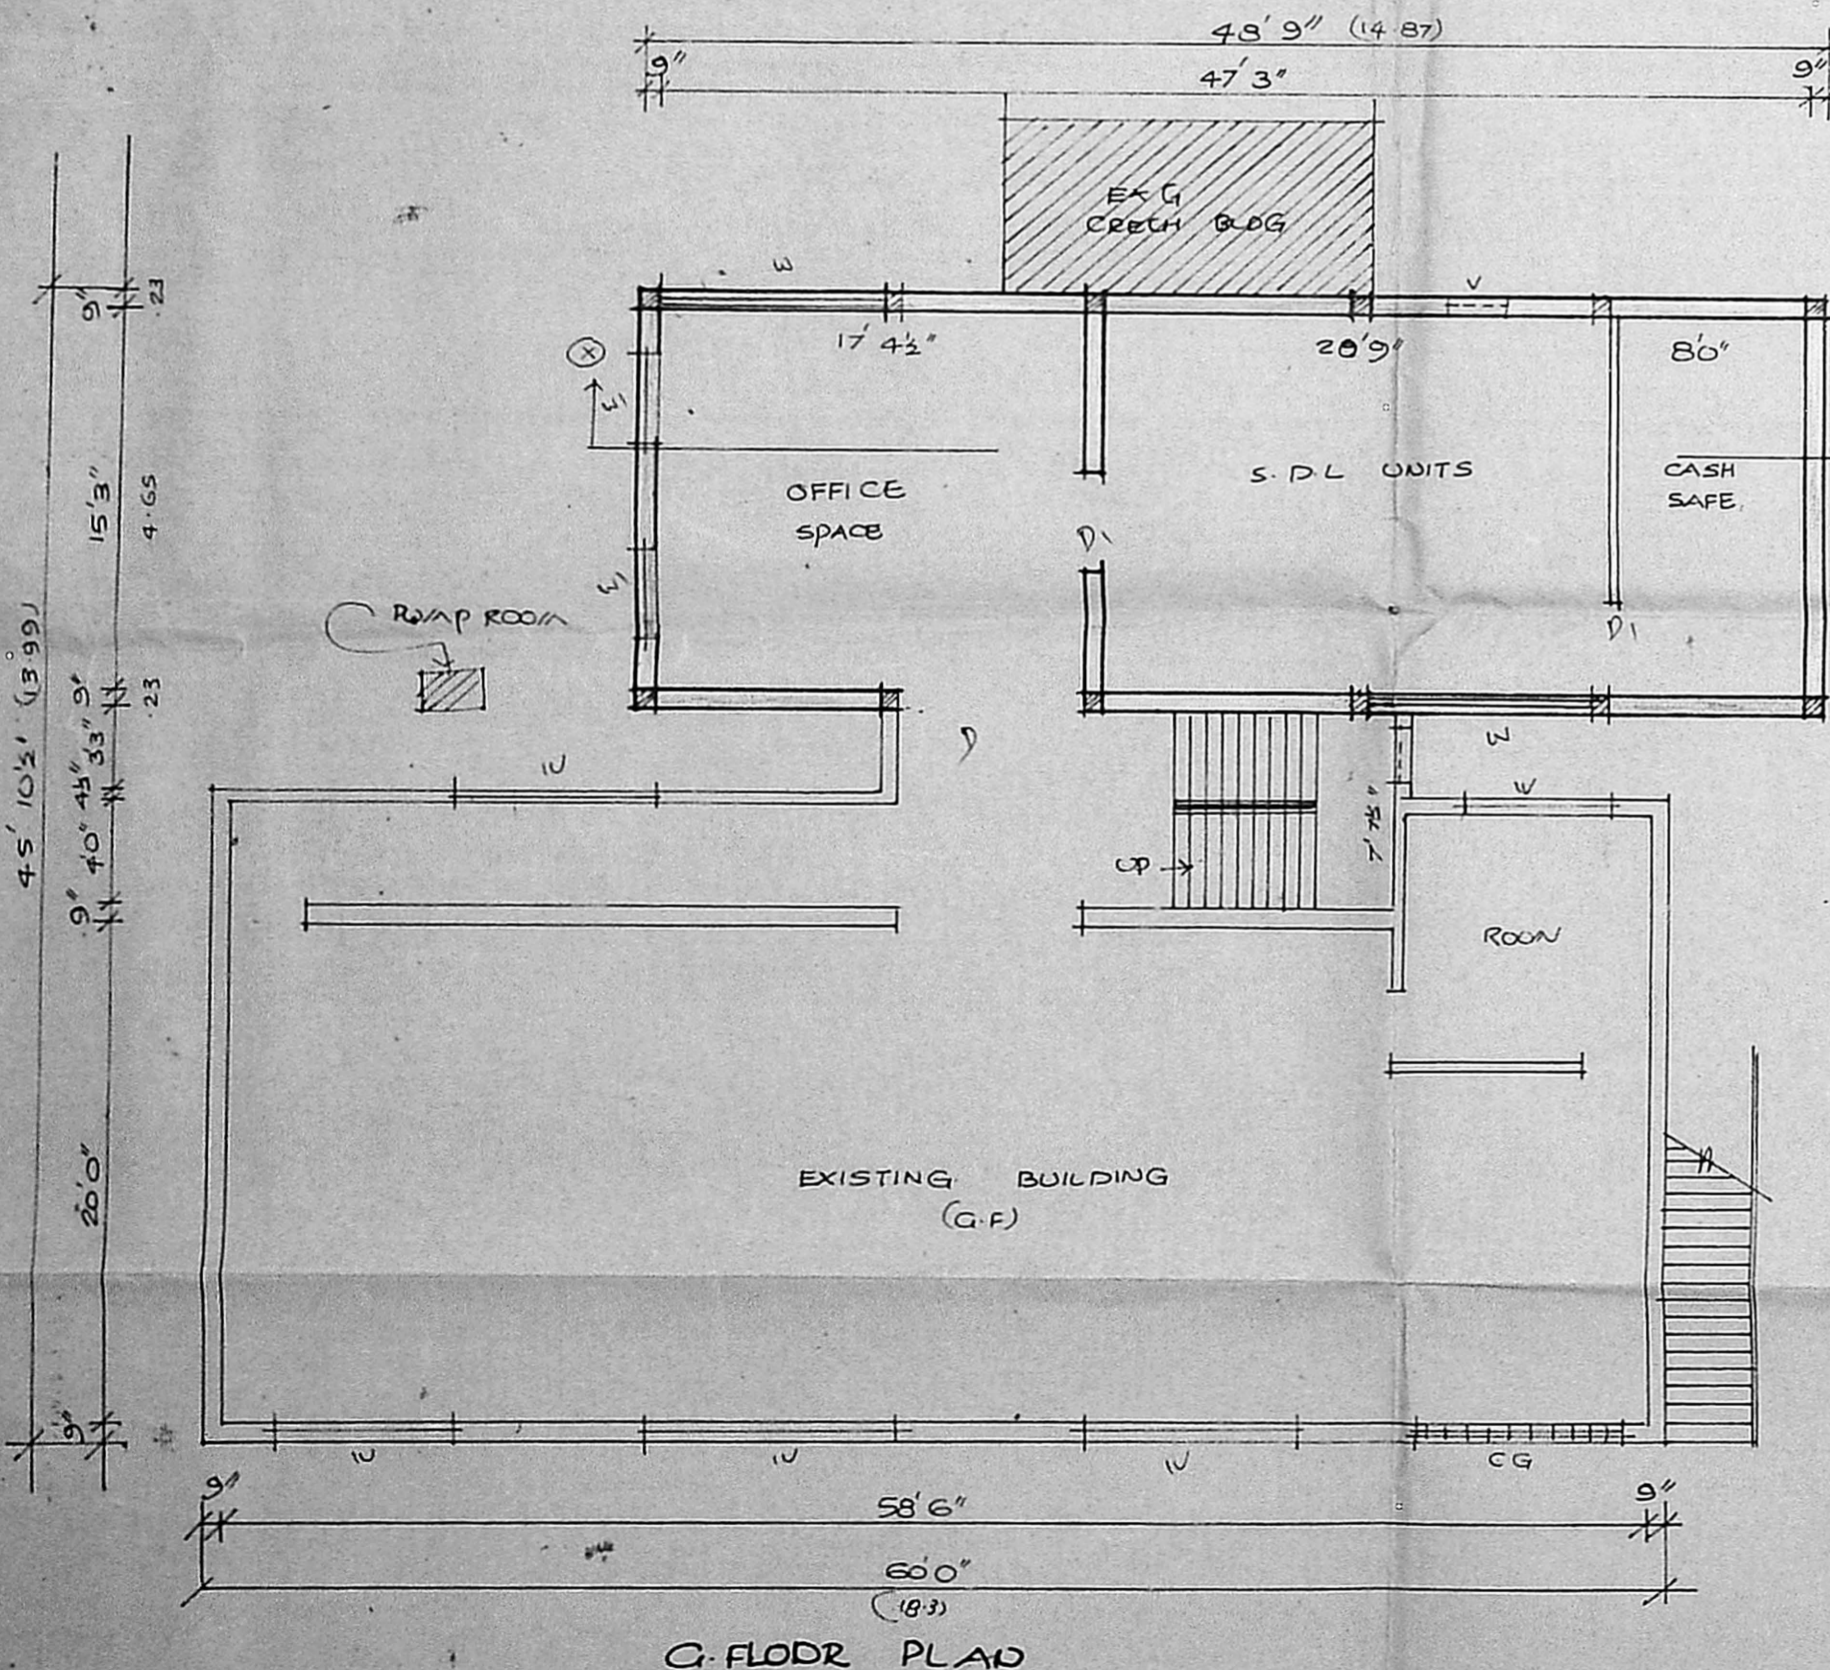

G. FLOOR PLAN

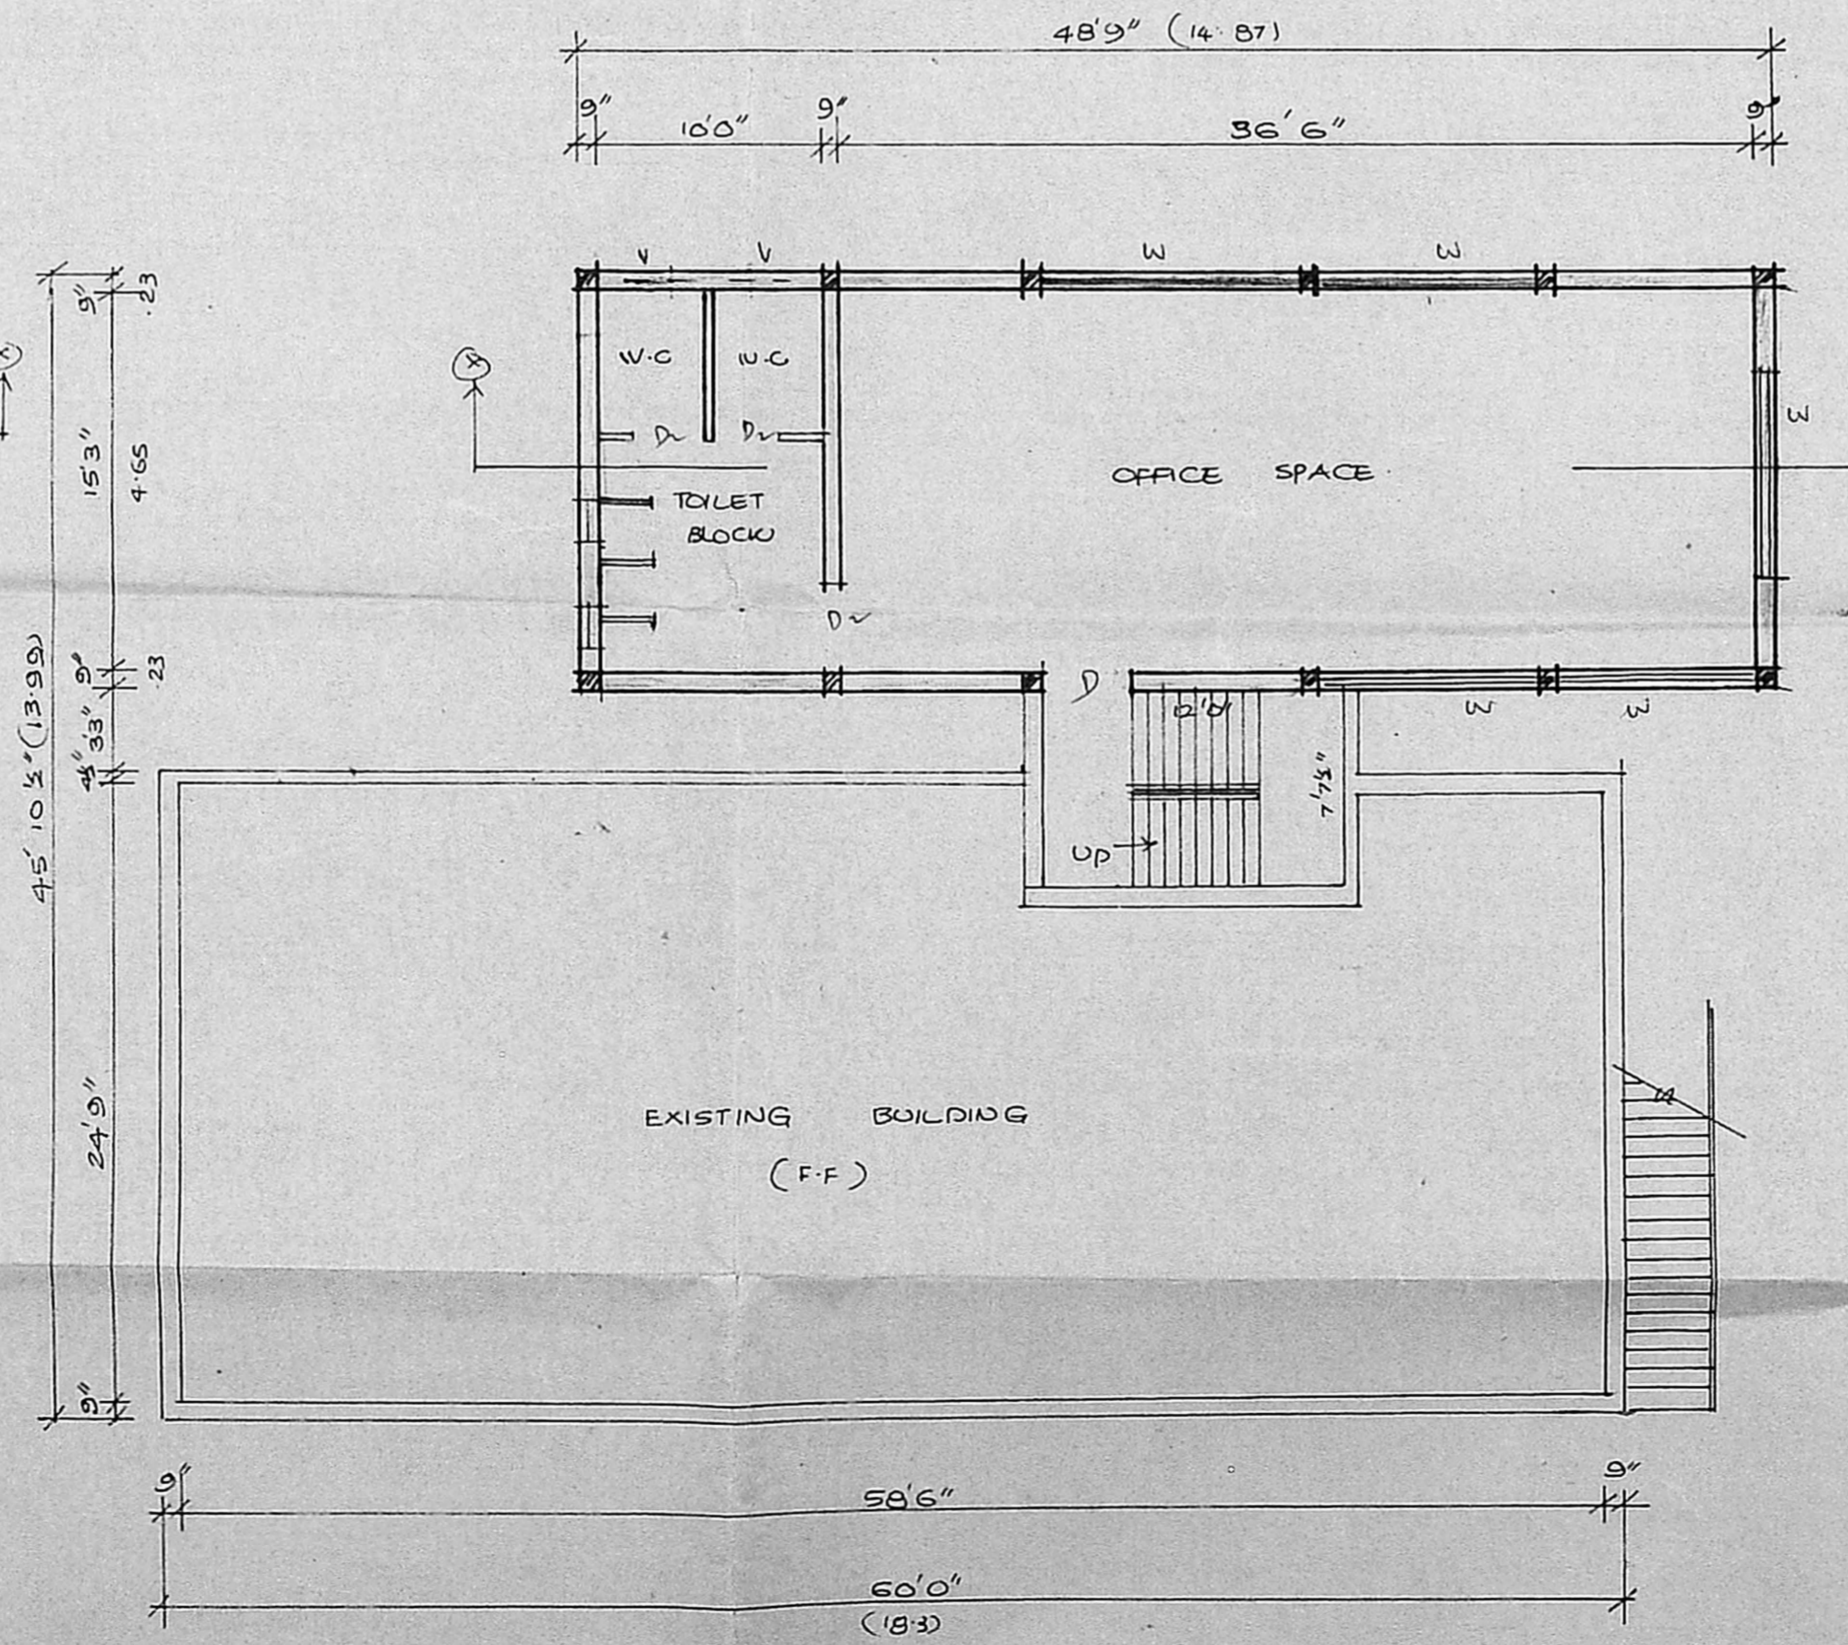

F. FLOOR PLAN

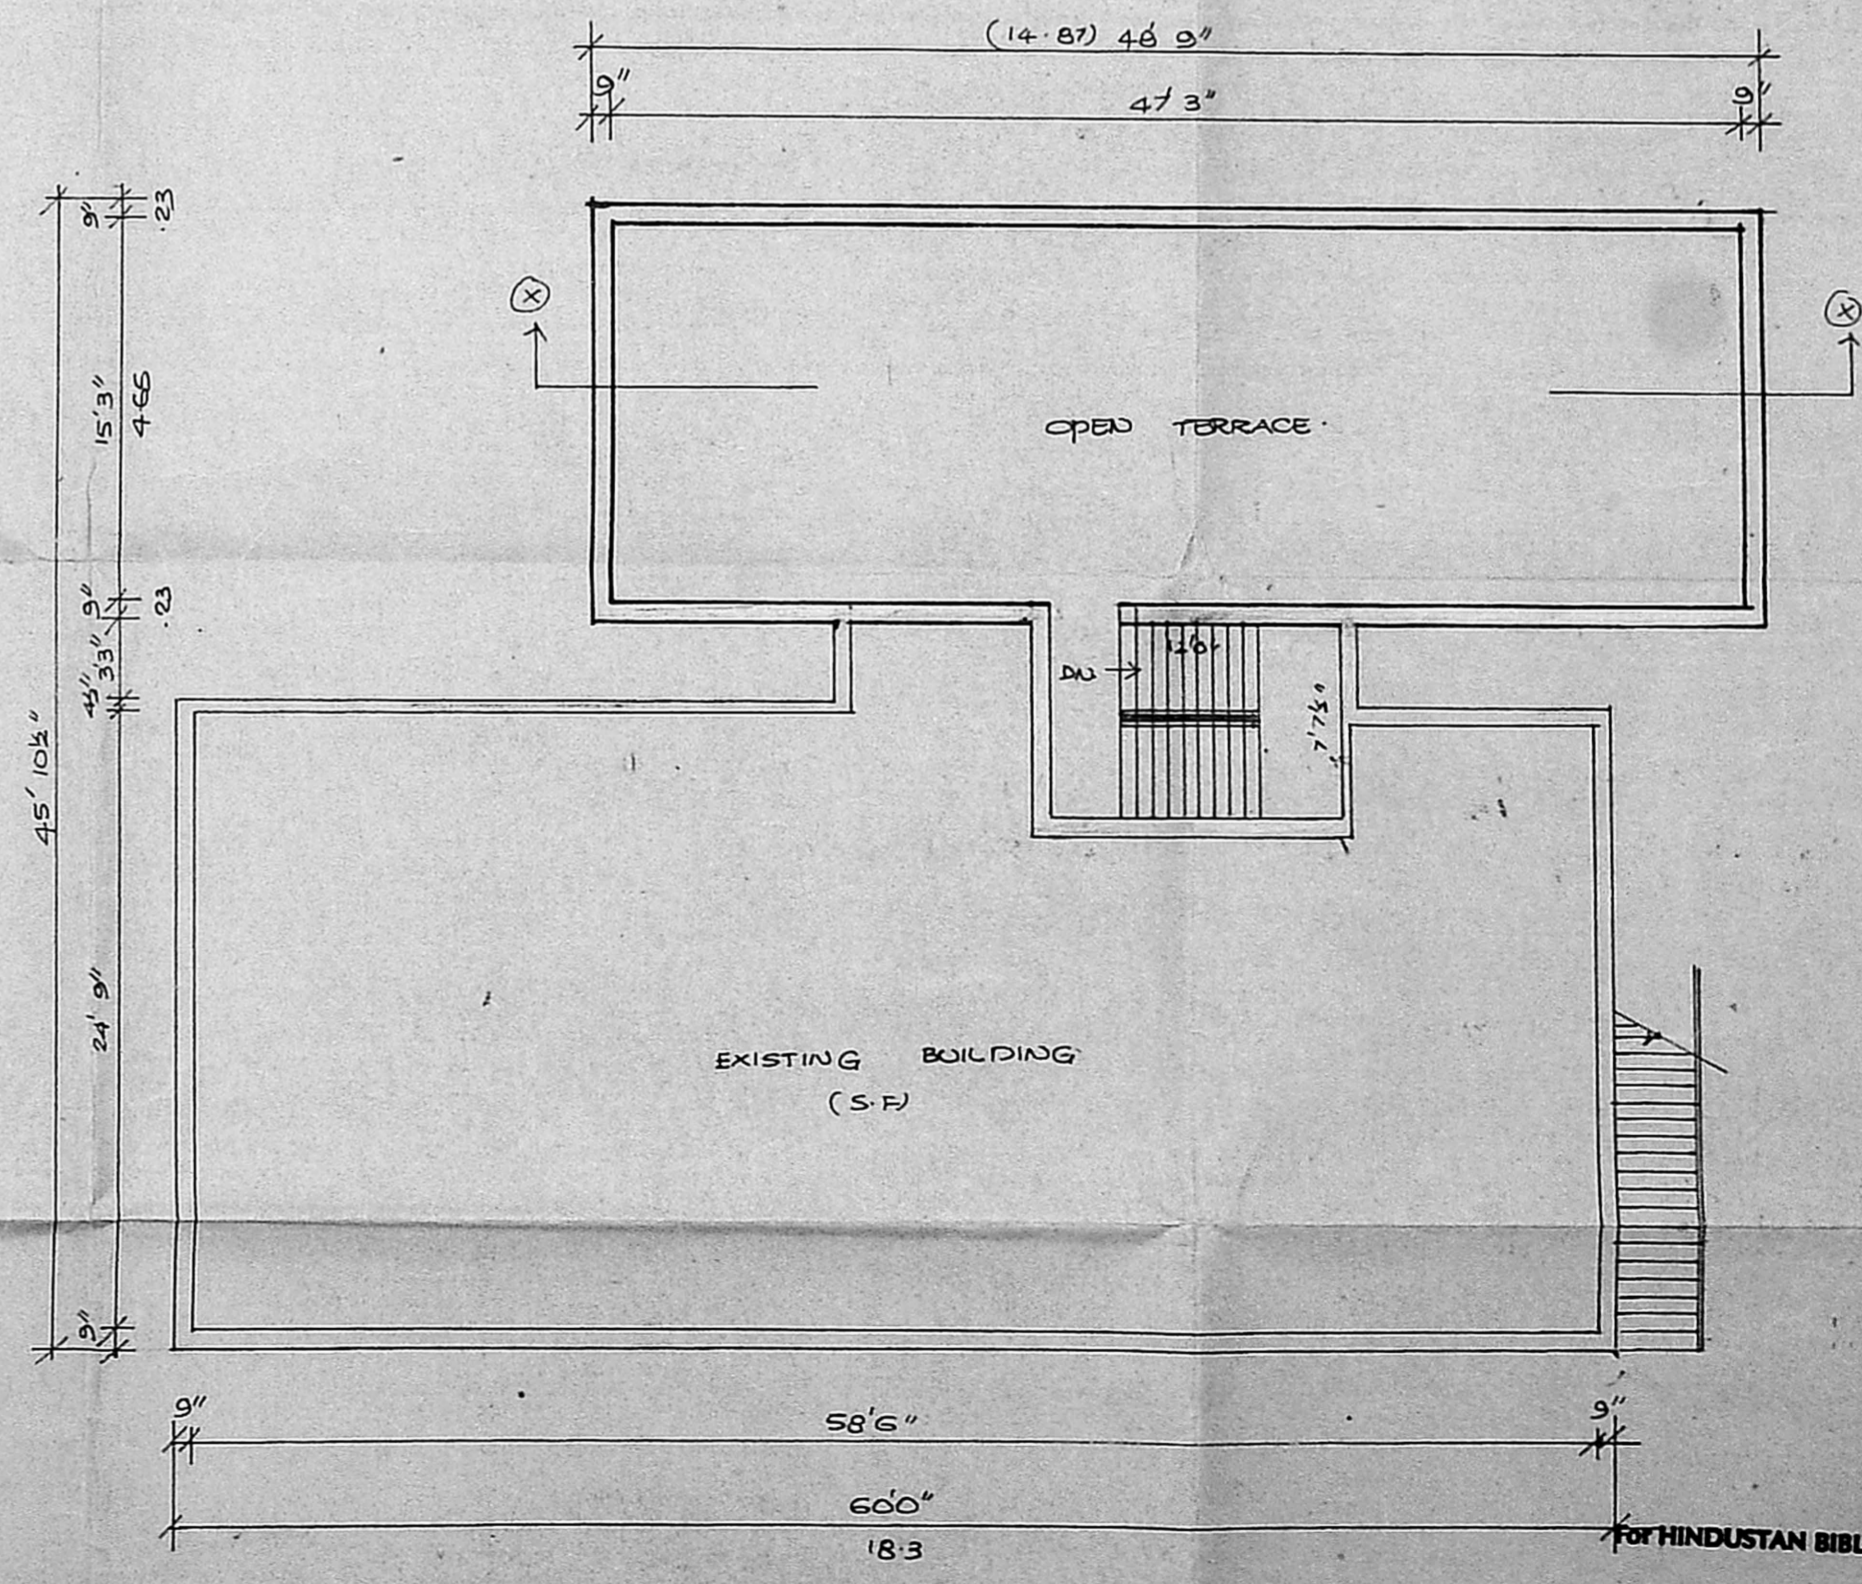

TERRACE FLOOR PLAN

MMDA [B]/PP NO. 15774/71  
 C.No. 24  
 Serating 27/8  
 PART I  
 PART II  
 A.P. 3/2  
 D.P.

*V. Balasubramani*  
**V. BALASUBRAMANI, B. Arch., M. S. A.**  
**ARCHITECT**  
 Licensed Surveyor Regd. No: R. A. 16  
 CORPORATION OF MADRAS  
 No. 3, Paper Mills Road, First Floor,  
 NEAR PERAMBUR CHURCH, MADRAS-11