


# TAMIL NADU HOUSING BOARD

## ARIGNAR ANNA NAGAR DIVISION

### SKETCH SHOWING THE PROPOSED CONVERSION OF RESIDENTIAL

### PLOT NO 2976C AT ANNA NAGAR INTO INSTITUTIONAL PURPOSE

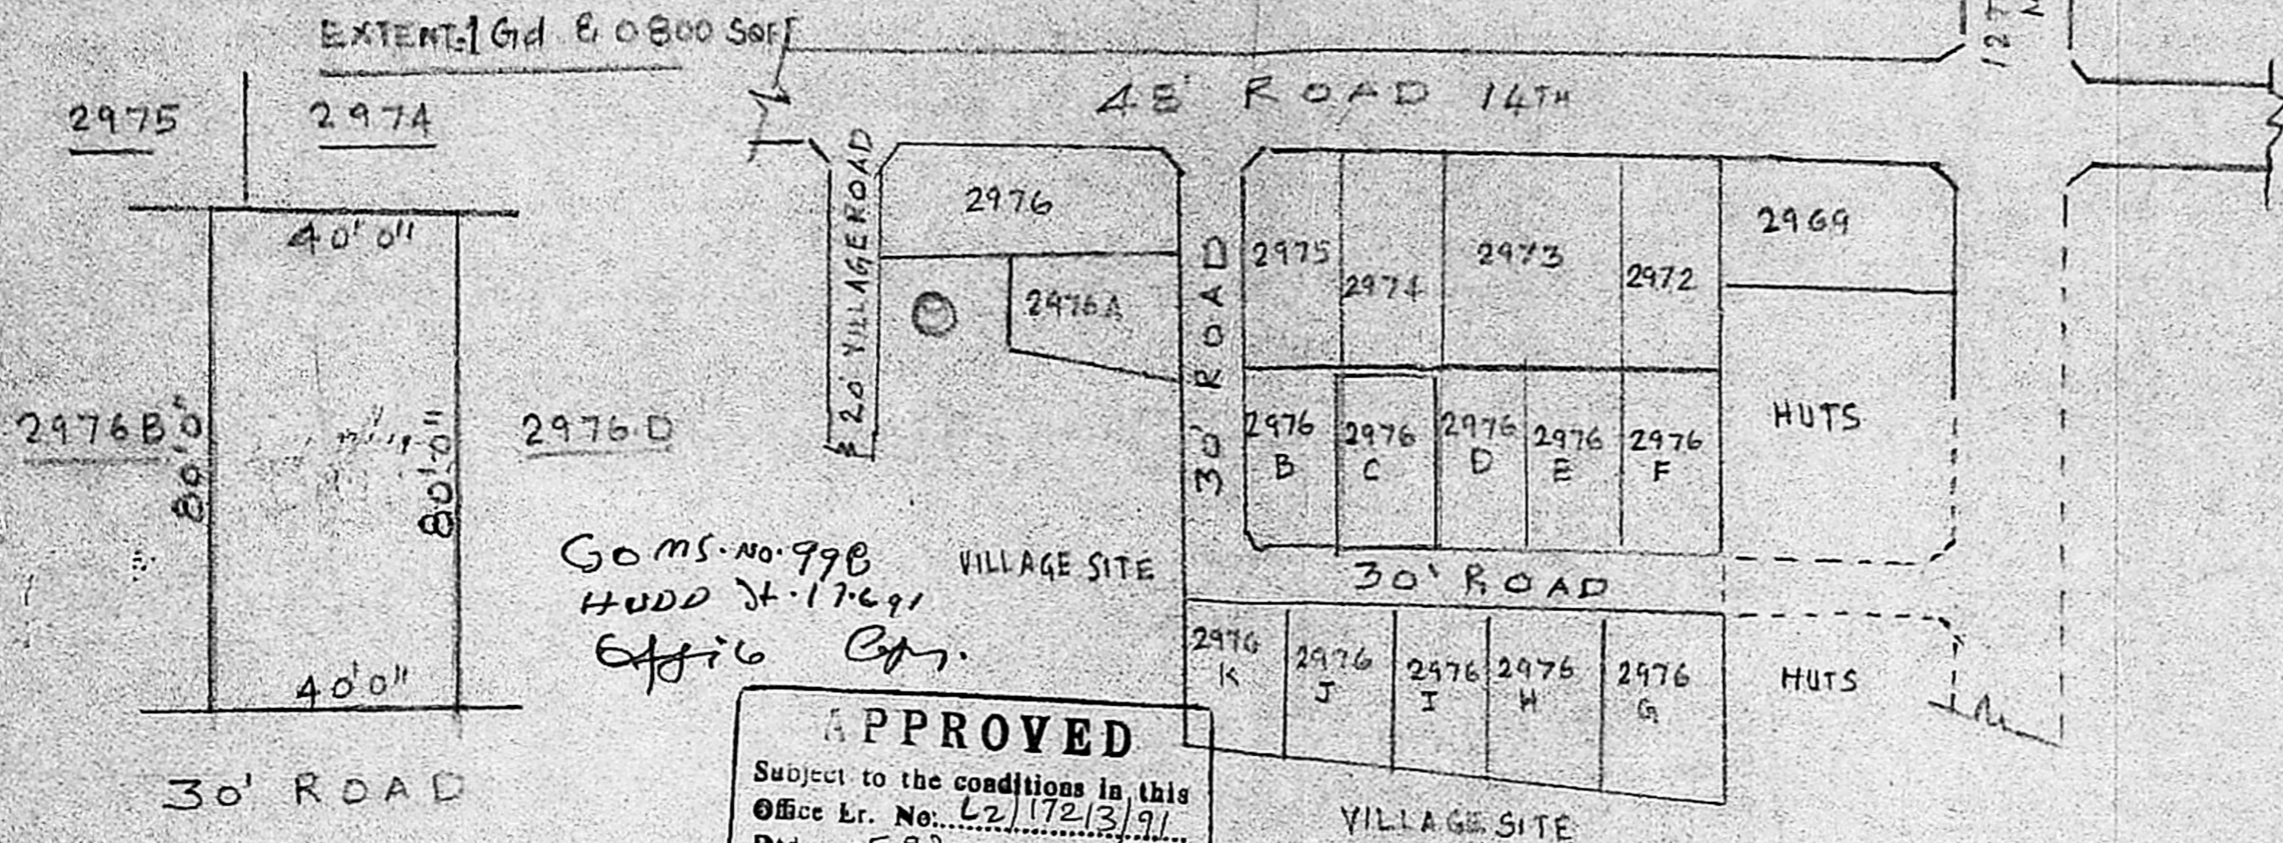

G.O.M.S. No. 99B  
H.U.D.D. No. 17691  
Office Cpy.

**APPROVED**  
Subject to the conditions in this  
Office Lr. No. L2/172/3/91  
Dtd. 15.9.92

P.P.D. No. 32 A/B  
L.O.


FOR MEMBER SECRETARY  
MADRAS METROPOLITAN  
DEVELOPMENT AUTHORITY

KEY PLAN NOT TO SCALE

*Bank Ann*  
30/4/92  
SURVEYOR

*Ch. Manthani*  
30.4.92  
180592 HEAD SURVEYOR

*Ch. Manthani*  
30/4/92  
EXECUTIVE ENGINEER & A.E.O.

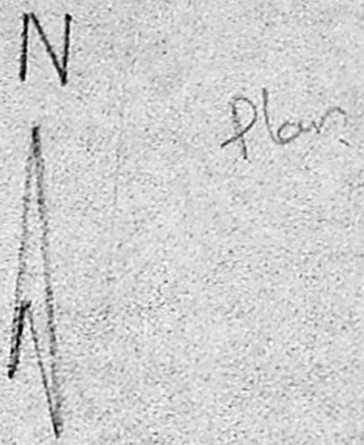



TAMIL NADU HOUSING BOARD  
 ARIGNAF ANNA NAGAR DIVISION

SKETCH SHOWING THE PROPOSED CONVERSION OF  
 RESIDENTIAL PLOT NO APII01A, B-C AT ANNA NAGAR  
 INTO INSTITUTIONAL PURPOSE

SCALE 1 INCH = 33 FEET

GO.M.S. No. 998 HVDJ  
 Dt. 17.6.91



Offic. Exp.

Extent  
 APII01A }  
 B } 2G 1512 SBT  
 C }

**APPROVED**  
 Subject to the conditions in this  
 Office Lr. No. 12/17213/91  
 Dtd. 5.9.92

P.P.D No. 32 B/B  
 L.O. 84 92  
 25/5/92

FOR MEMBER SECRETARY  
 MADRAS METROPOLITAN  
 DEVELOPMENT AUTHORITY

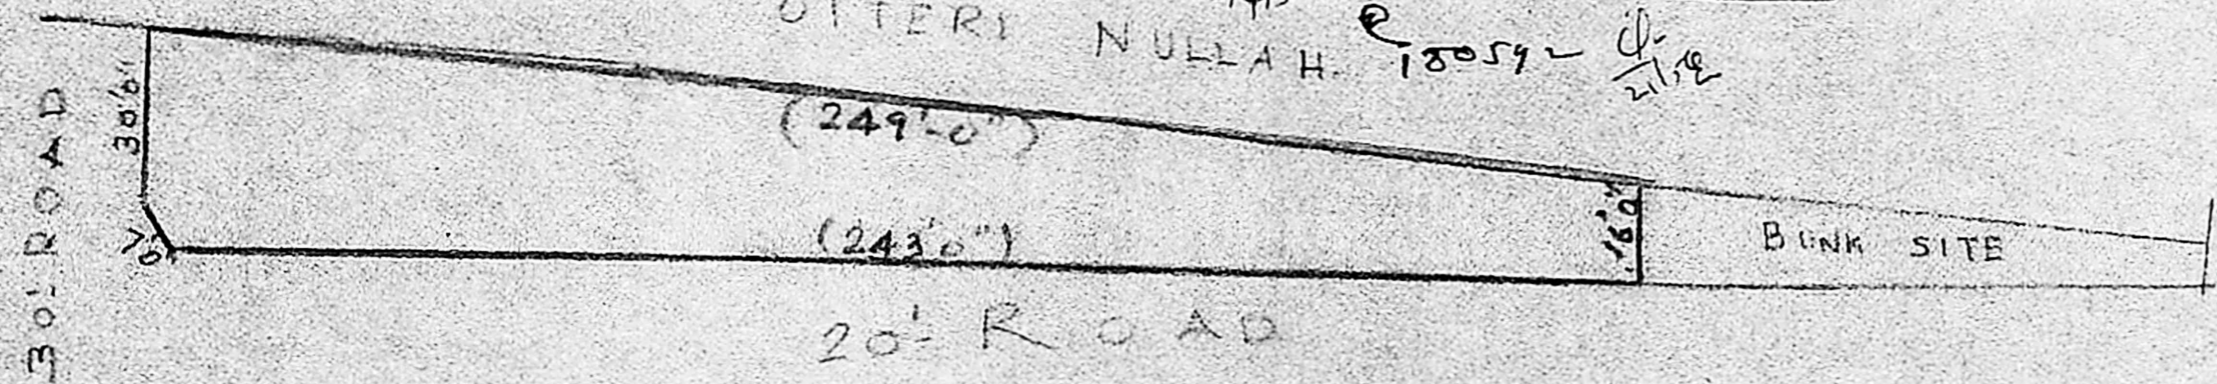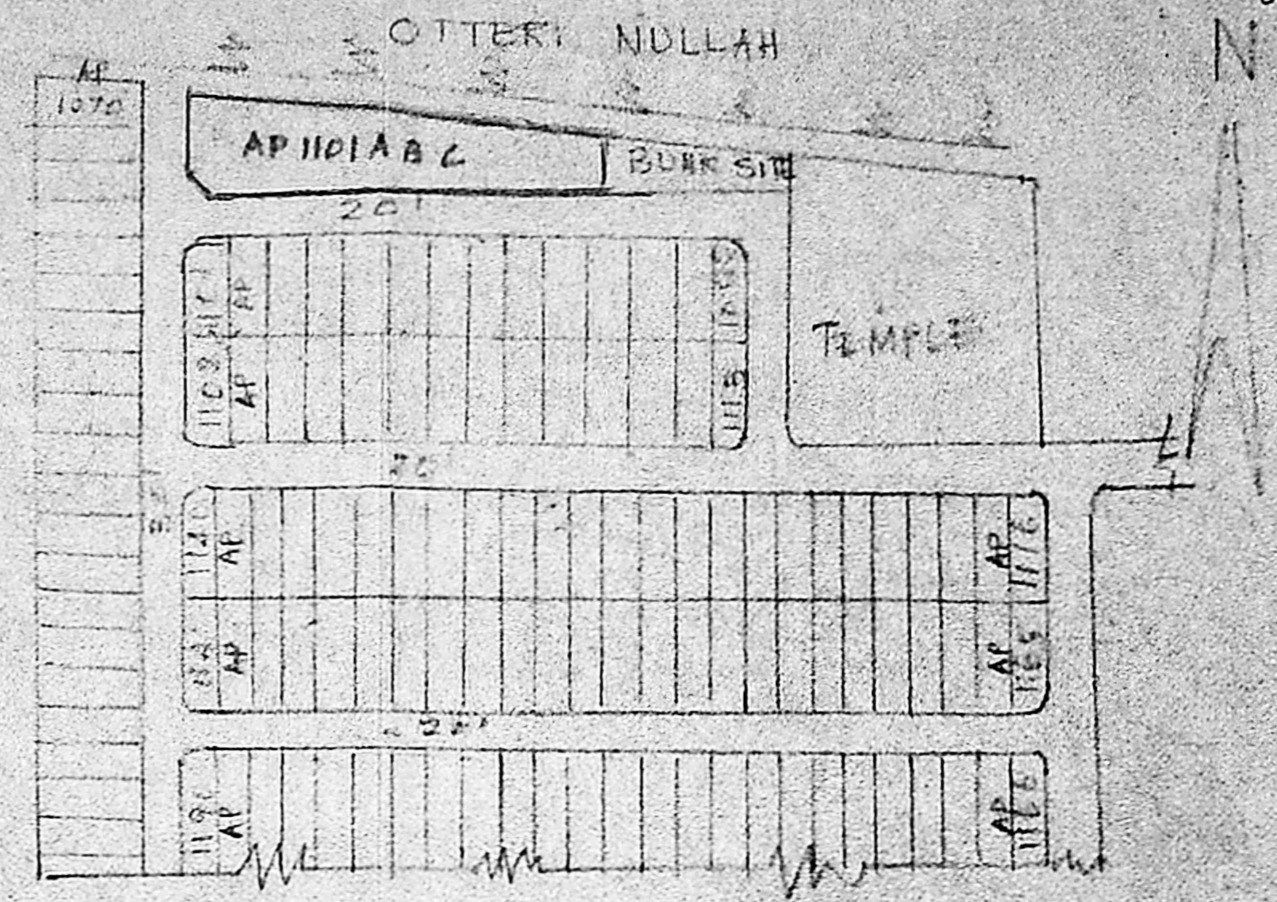

Surveys  
 30/9/91  
 SURVEYOR

HEAD SURVEYOR

30/9/91  
 EXECUTIVE ENGINEER SADO