



PLAN SHOWING THE PROPOSED CONSTRUCTION OF DWELLING HOUSE IN PLOT NO 2  
 AND 205/1A, 205/1B OF OTTERY VILLAGE OF VANDALUR PANCHAYAT, CHENGALPATTU  
 TALUK, CHENGALPATTU - M. & R. DISTRICT FOR MR. D. VINAYAGAM.  
 SCALE: 1 INCH = 8 FEET (1:100)

Planning Permit No. A/1882/92  
**APPROVED**  
 SUBJECT TO THE CONDITIONS IN  
 THIS OFFICE LETTER.  
 No. A/1882/92  
 FOR MEMBER SECRETARY  
 MADRAS METROPOLITAN  
 DEVELOPMENT AUTHORITY  
 MADRAS - 600 008.

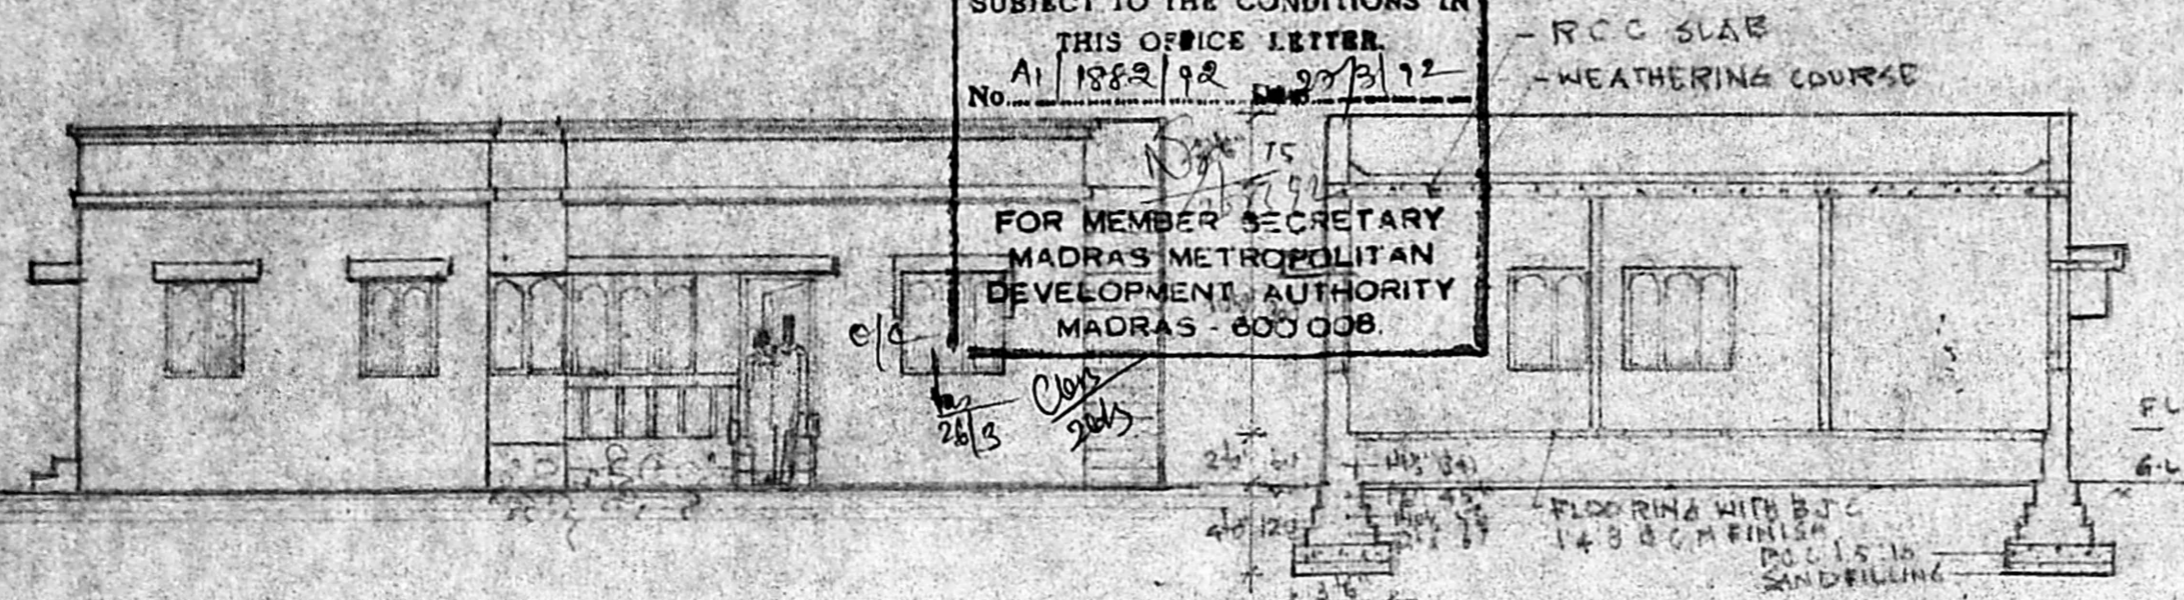


FRONT ELEVATION


SECTION OF WALL

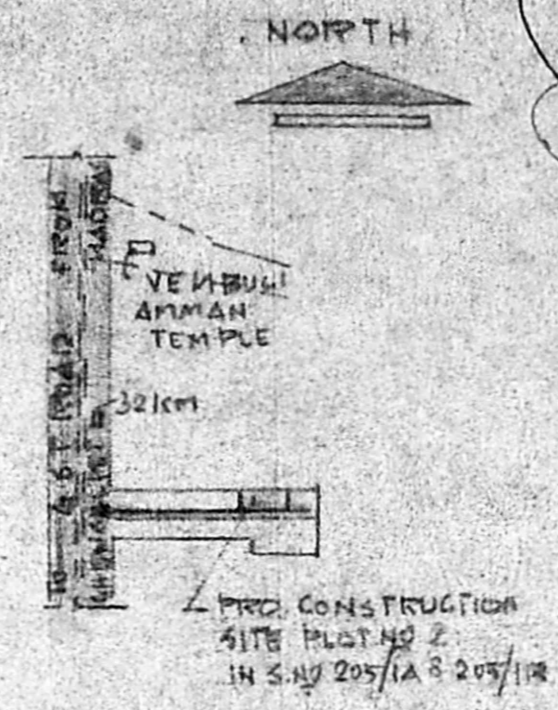


KEY PLAN  
 NOT TO SCALE

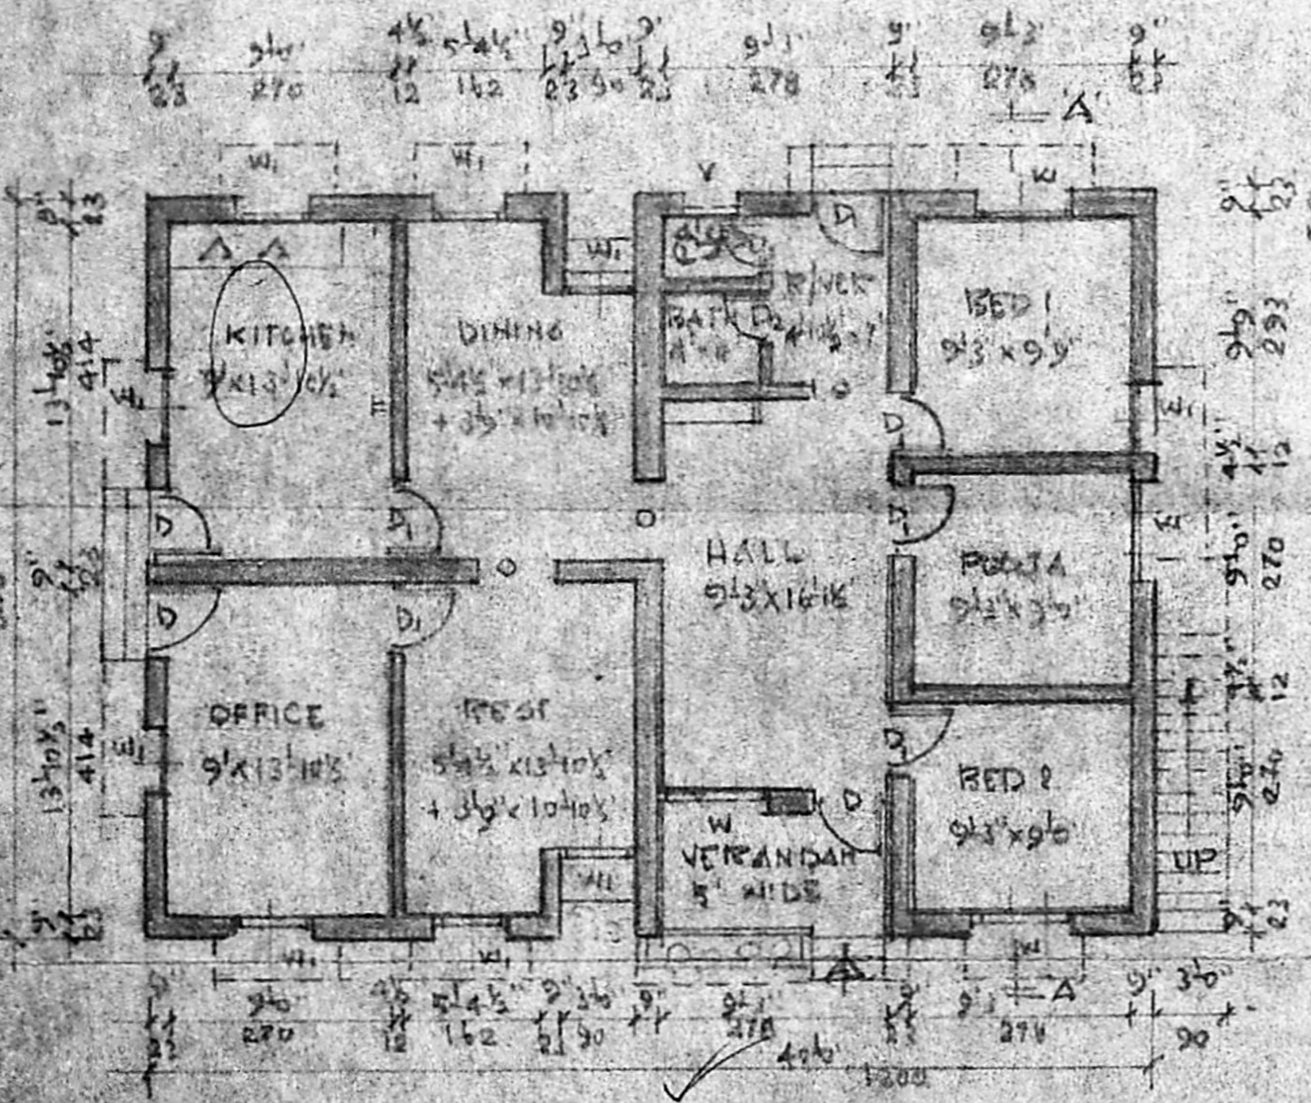


GROUND FLOOR PLAN

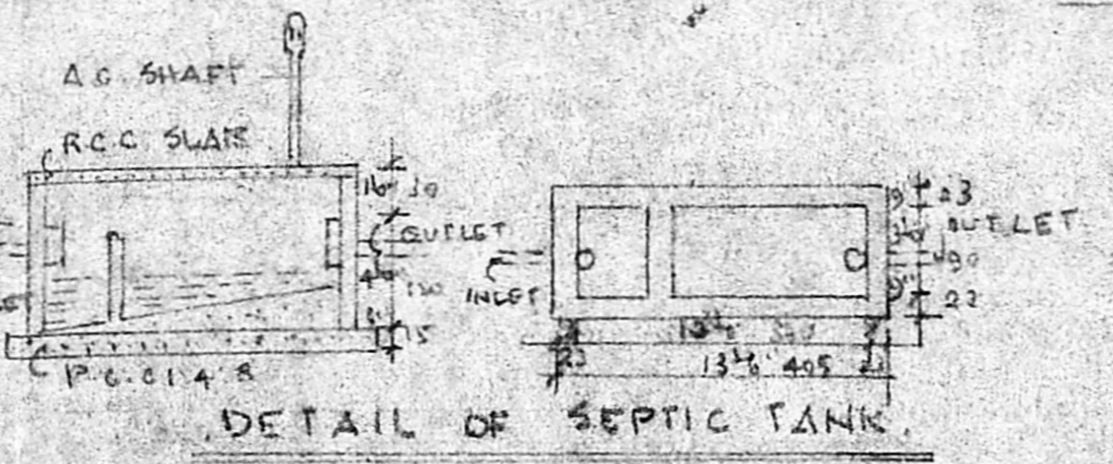

DETAIL OF SEPTIC TANK

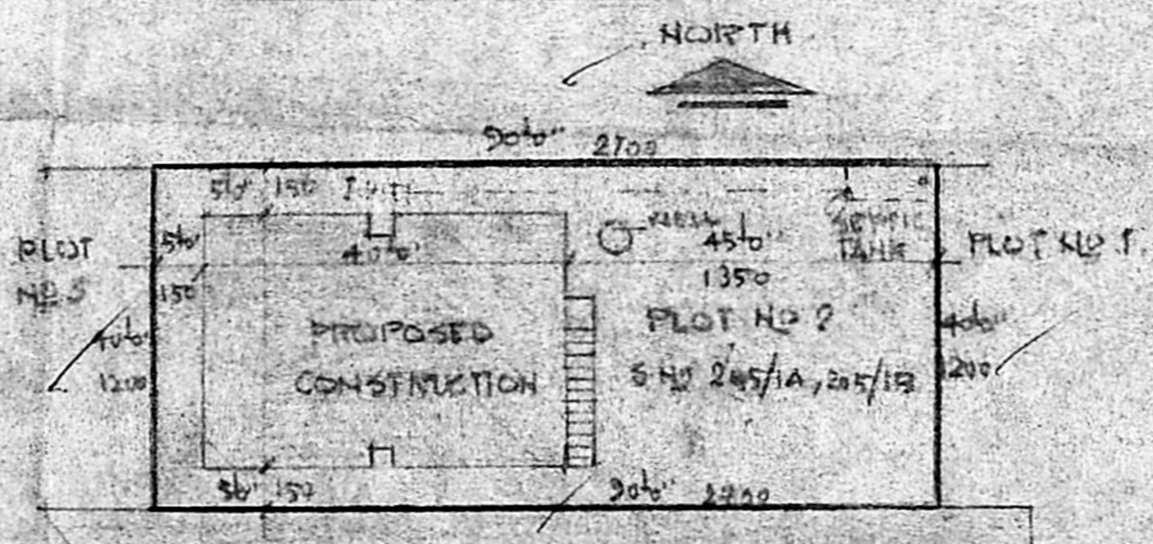

SITE PLAN  
 SCALE: 1 INCH = 2 FEET (1:300)

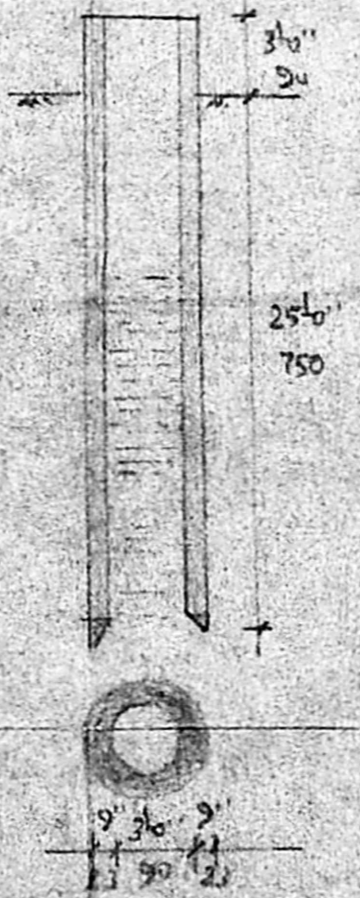

DETAIL OF WELL

SCHEDULE OF JOINARY

D	DOOR	3' 3" x 6' 6"	100 x 195
D <sub>1</sub>	DOOR	3' 0" x 6' 6"	90 x 195
D <sub>2</sub>	DOOR	2' 6" x 6' 6"	75 x 195
W	WINDOW	4' 6" x 6' 6"	135 x 120
W <sub>1</sub>	WINDOW	3' 0" x 4' 6"	90 x 120
V	VENTILATION	2' 6" x 1' 6"	75 x 45
O	OPENING	3' 6" x 6' 6"	90 x 135

PLOT AREA: 3600 SQ. FT. 324.44 M<sup>2</sup>  
 PLINTH AREA: 1182 SQ. FT. 109.81 M<sup>2</sup>  
 PLOT COVERAGE: 32.83%  
 F.S.I.: 0.33  
 NOTE: EQUAL DIMENSIONS ARE IN METRIC

SPECIFICATIONS

FOUNDATION: P.C.C. 1:5:10 USING STONE/BRICK  
 BASEMENT: 12 CM IN CM USING STONE/BRICK  
 SUPERSTRUCTURE: R.W.M. CM USING 3/8 BARS  
 ROOF: R.C.C. SLAB E.W.C. FINISH  
 JOINARY: COUNTRY WOOD  
 FLOORING: C.M. FINISH  
 FINISH: COLOUR WASH FOR WALLS  
 & PAINTING FOR JOINARY

*[Signature]*  
 OWNER'S SIGNATURE

*[Signature]*  
 V. GOPALAN, D.C.B.  
 LICENSED SURVEYOR  
 LIC. NO. 211  
 18, CHANDRA MANSION  
 88, MILLERS ROAD,  
 MADRAS-600 010.

LICENSED SURVEYOR