

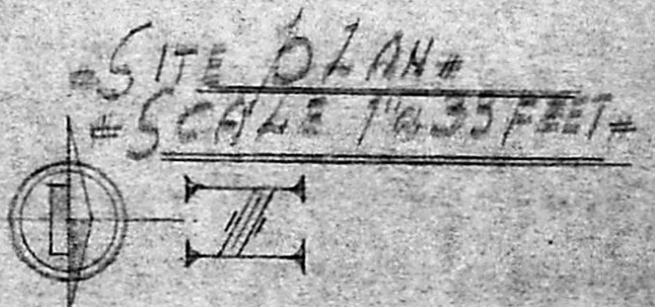
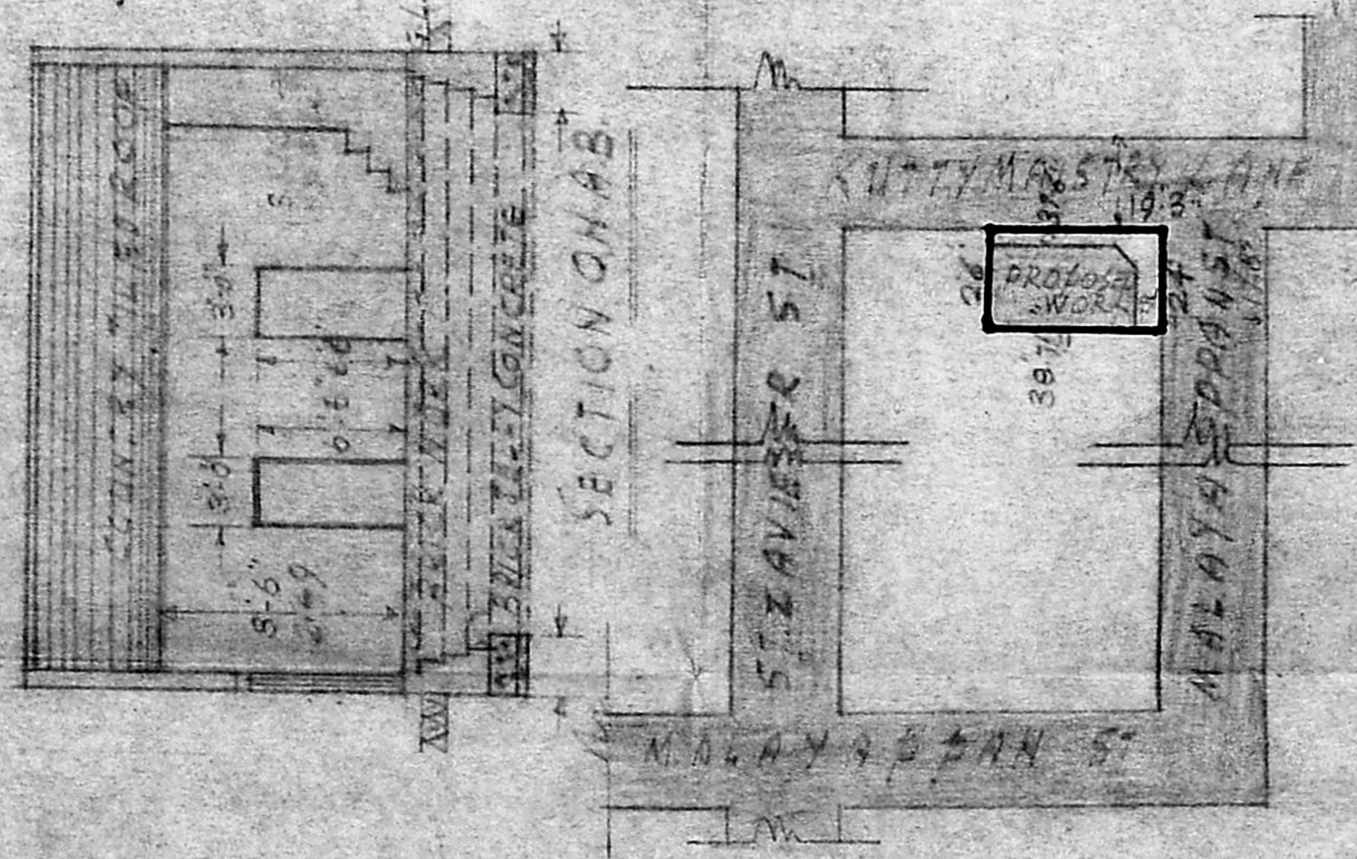
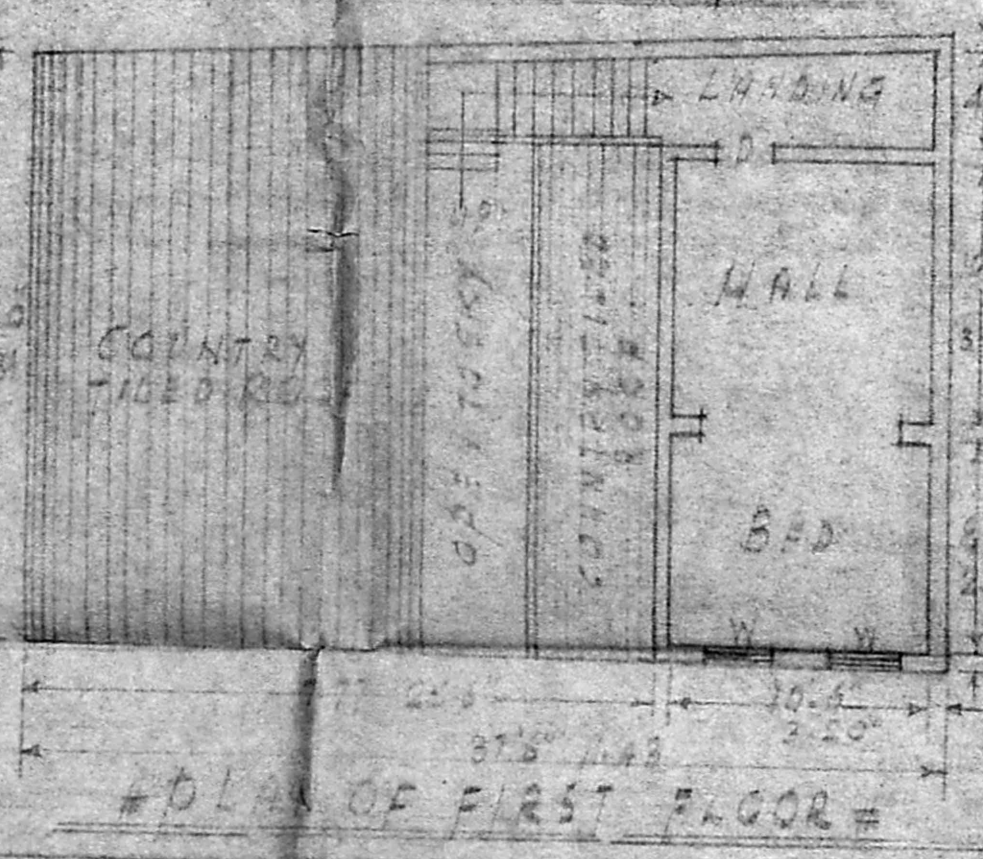
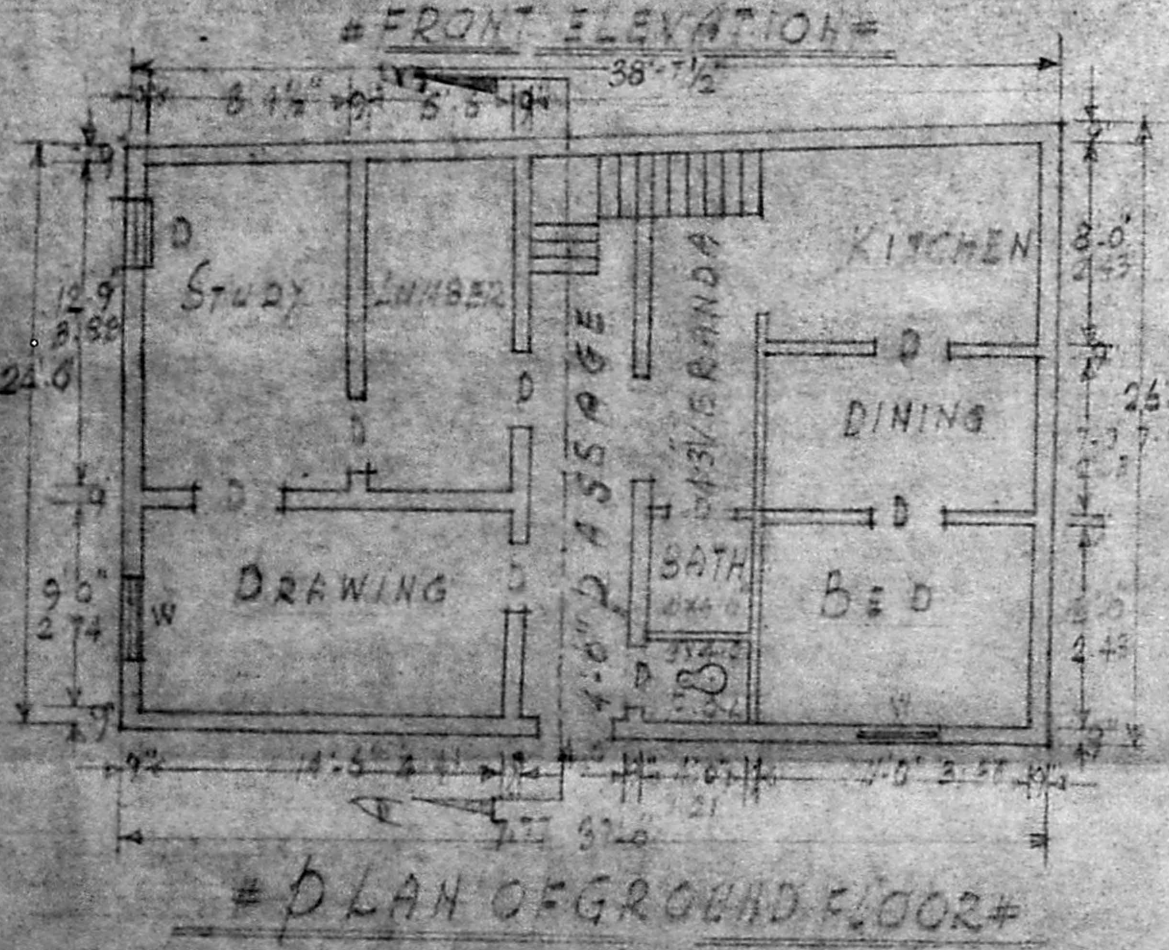
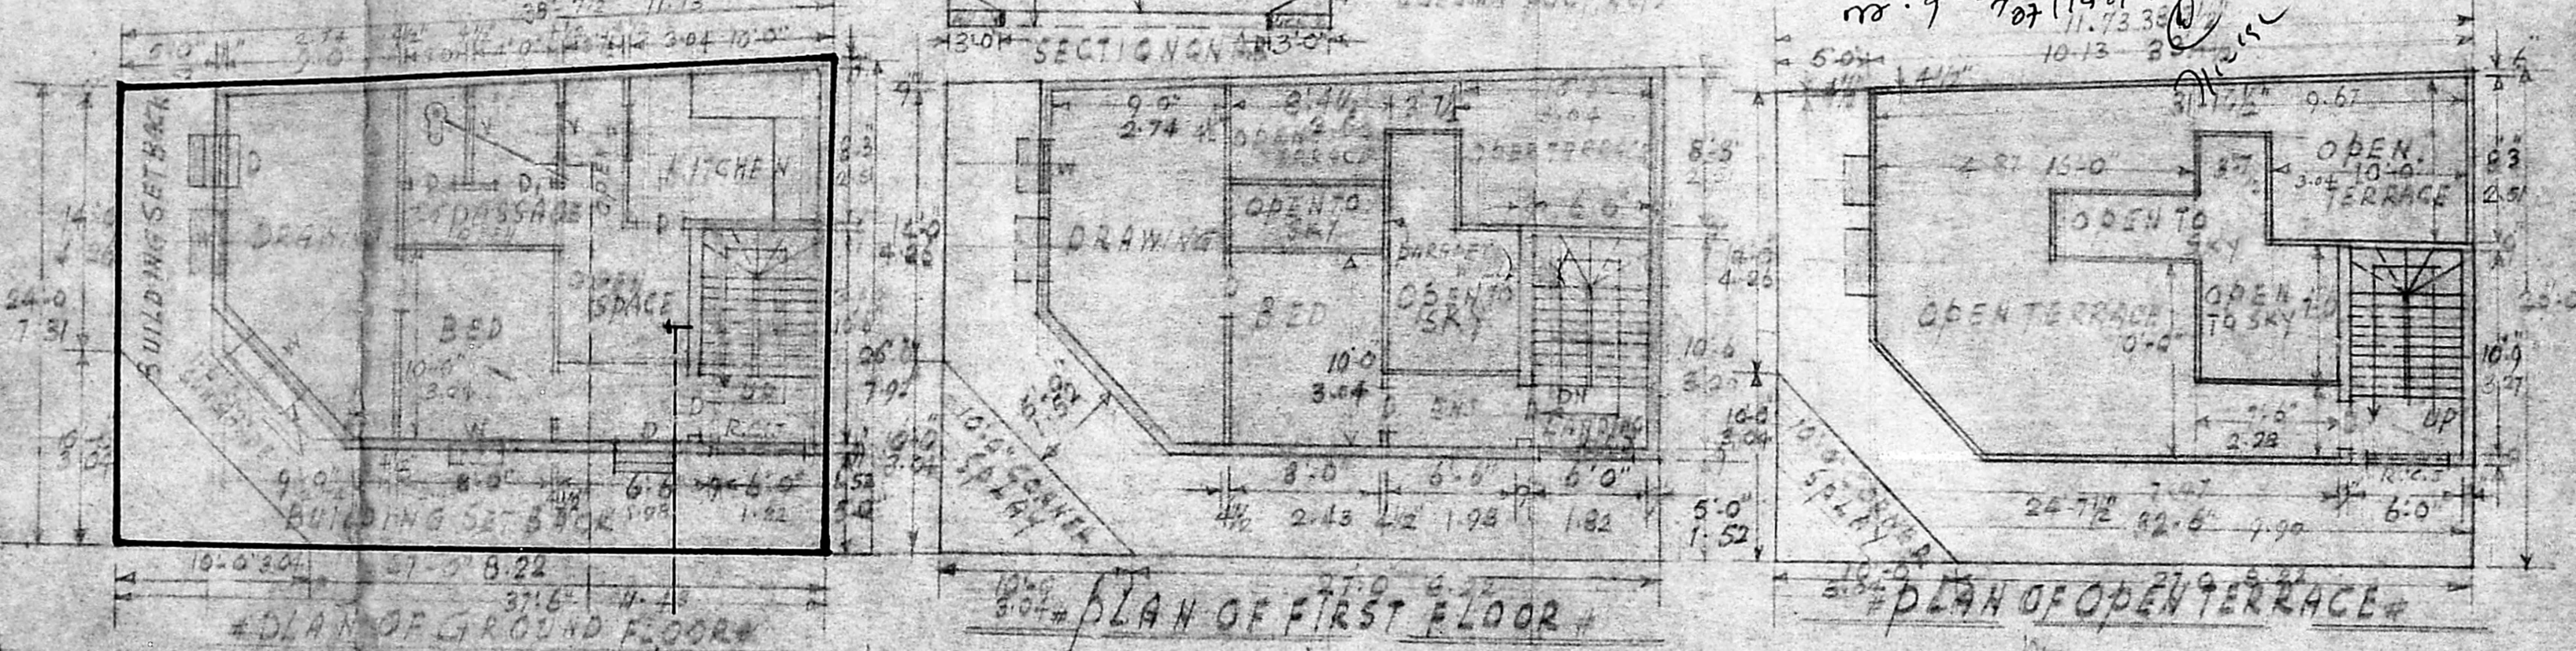


PLAN SHOWING THE PROPOSED
 CONSTRUCTION AT No 4 KUTTY MAISTRY
 LANE SEVEN WELLS IN RS No 1230/1
 DIVISION 24 MADRAS 600001
 SCALE 1" = 8 FEET

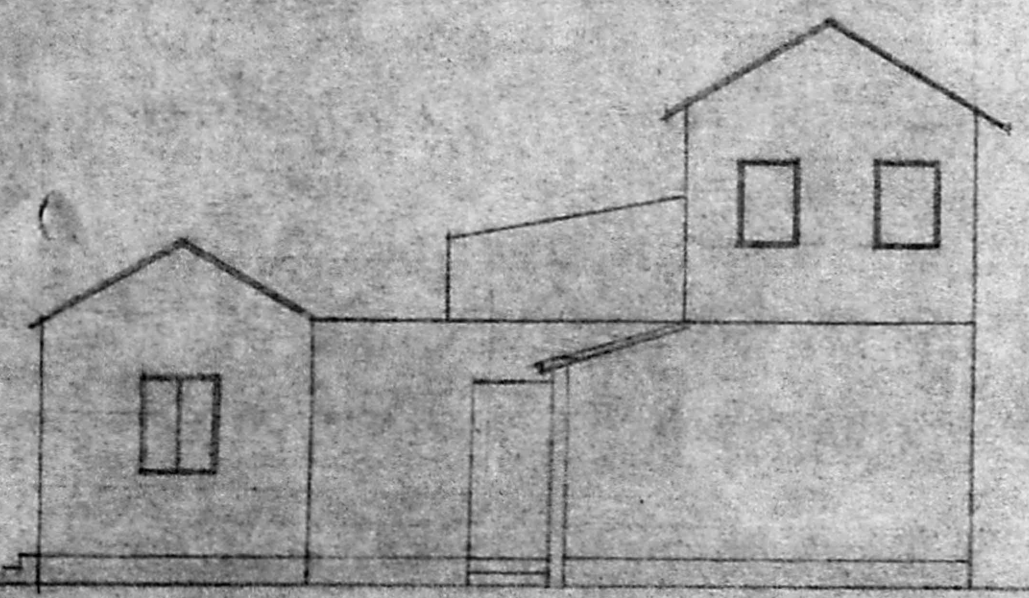

Planning Permit No. A / 1889 / 92
APPROVED
 SUBJECT TO THE CONDITIONS IN
 THIS OFFICE LETTER.
 No. A / 12476 / 92 Date: 1/19/92
 FOR MEMBER SECRETARY
 MADRAS METROPOLITAN
 DEVELOPMENT AUTHORITY
 MADRAS - 600 008.

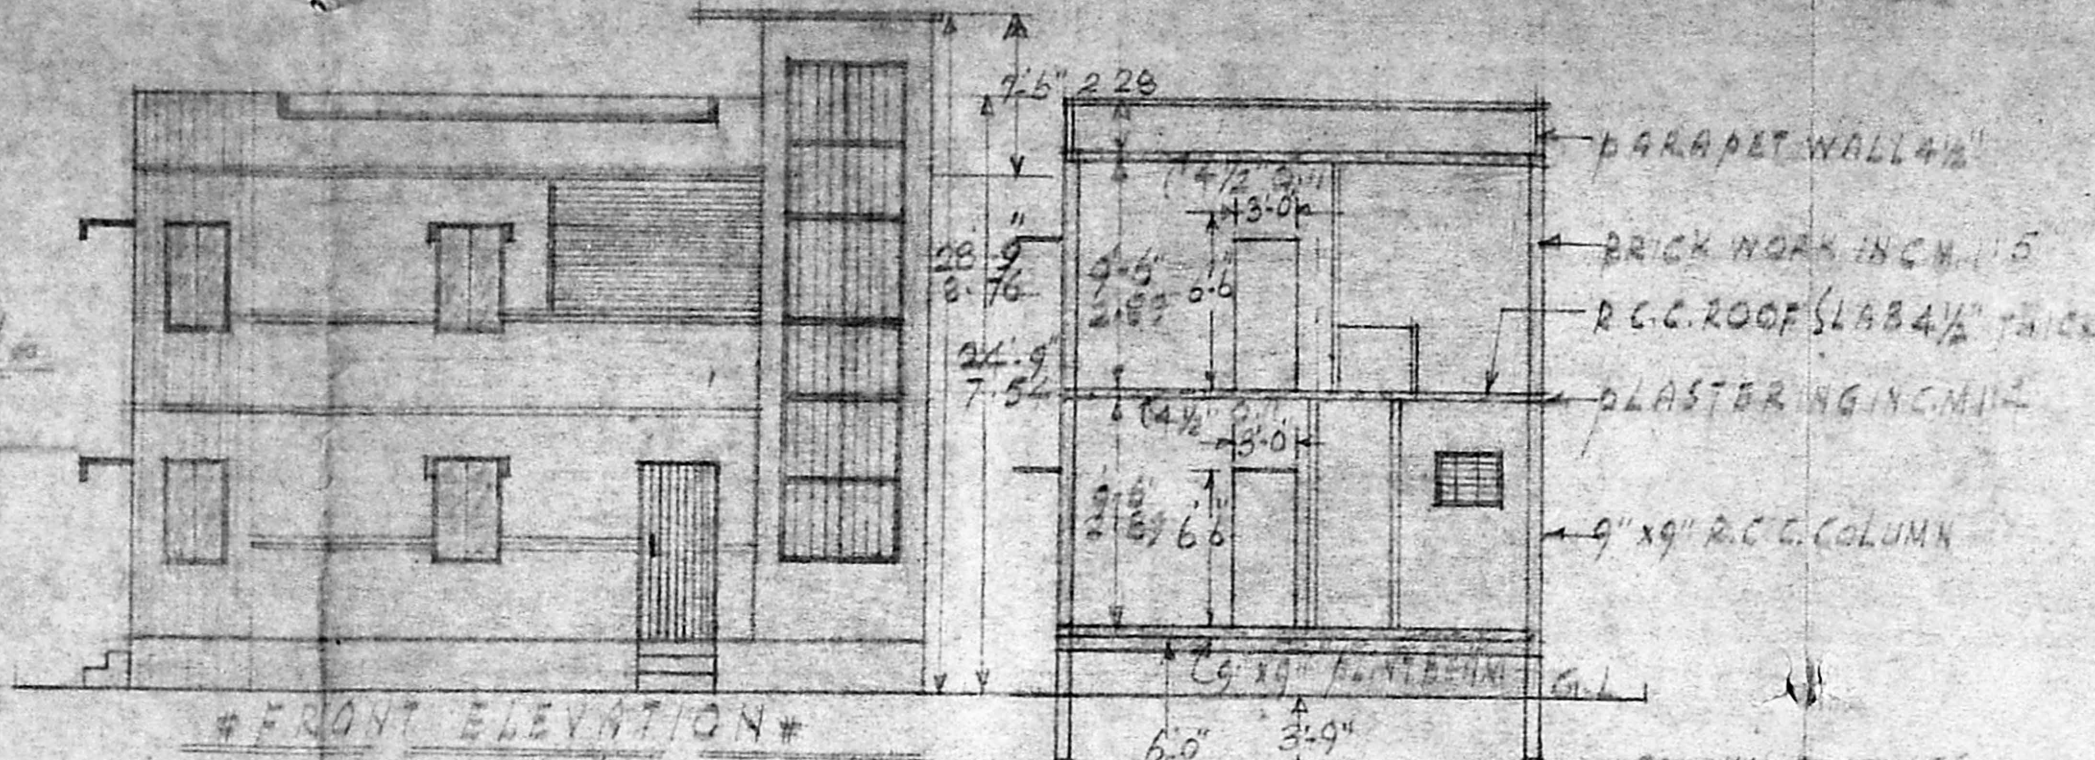

Signature of Owner
 27/10/92

LEGEND
 PROPOSED WORK
 WORK TO BE DEMOLISHED
 EXISTING STREET
 DRAINAGE LINE
 WATER SUPPLY
 PLOT AREA

SCHEDULE OF JOINERY

D	DOOR	COUNTRY WOOD	6.6 x 3.0
Di	"	"	6.0 x 2.6
W	WINDOW	"	4.0 x 3.0
V	VENTILATOR	"	2.4 x 2.0

PLOT COVERAGE

TOTAL EXTENT OF LAND	944 SQ FT
SPRAY, SET BACK & OPEN SPACE AT GROUND FLOOR	374 SQ FT
FIRST FLOOR OPEN & SPRAY	617 "
OPEN TERRACE	854 "

ER. V. SRINIVASULU, L.C.E.
 Asst. Executive Engineer (Retd.)
 Consulting Civil Engineer
 REGD. No. 270
 CLASS I LICENSED SURVEYOR
 CORPORATION OF MADRAS
 No. 60, Valluvar Road
 ARUMBAKKAM MADRAS-108