






N

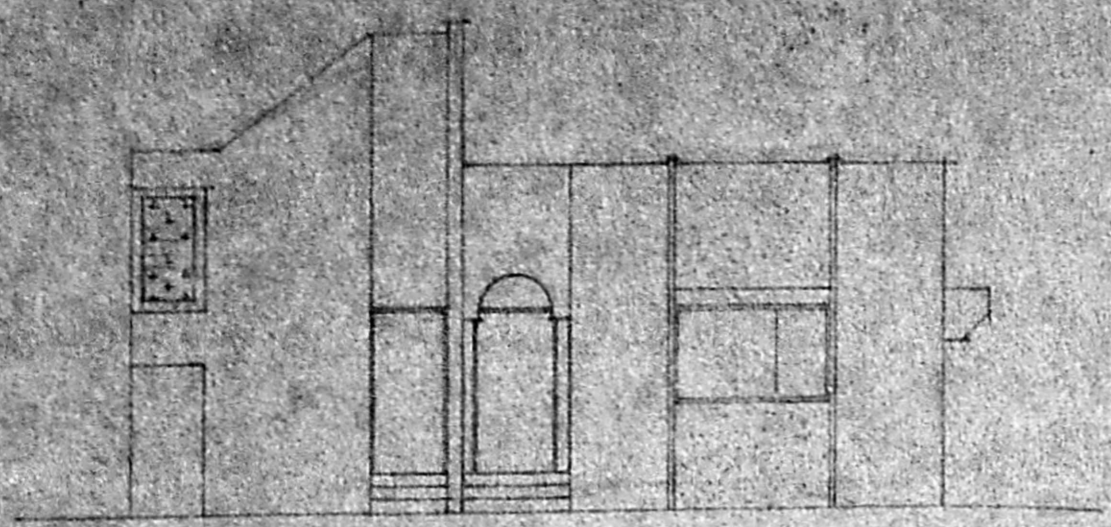

FRONT ELEVATION

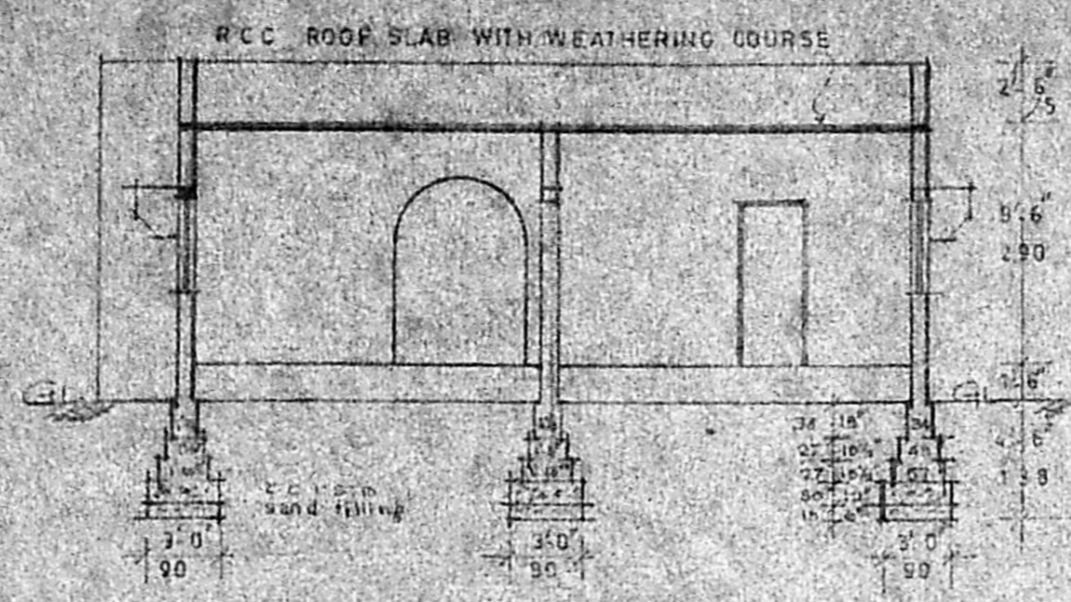

SECTION ON A A

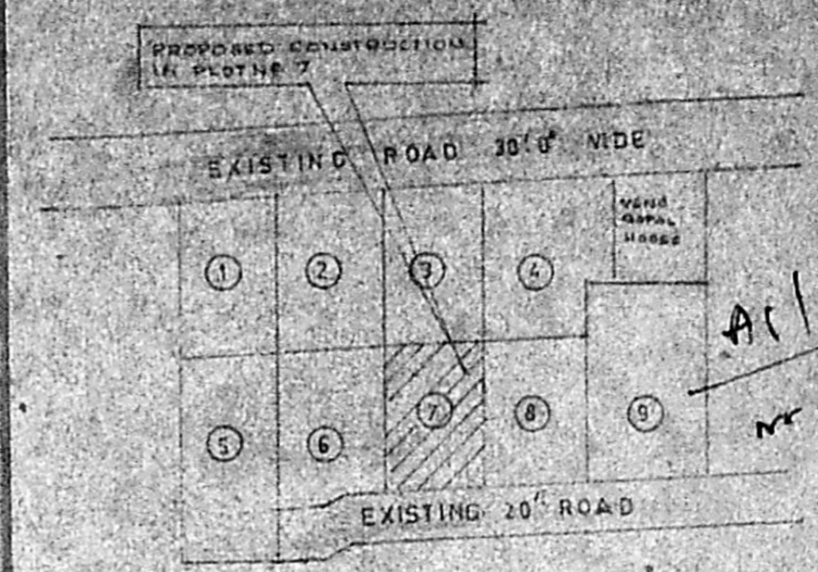

KEY PLAN NOT TO SCALE

SCHEDULE OF JOINERY

D	DOOR	3' 3" X 6' 6"	100 X 200
D1	DOOR	3' 0" X 6' 6"	90 X 200
D2	DOOR	2' 6" X 6' 6"	75 X 200
W	WINDOW	4' 6" X 4' 0"	135 X 120
W1	WINDOW	3' 0" X 4' 0"	90 X 120
W2	WINDOW	3' 0" X 3' 0"	90 X 90
V	VENTILATOR	2' 0" X 1' 6"	60 X 45

SPECIFICATION

1. ALL RCC ITEMS ARE C.C 1:2:4
2. FOUNDATION AND BASEMENT C.C 1:5:10
3. ALL BRICKWORKS ARE IN CM 1:6
4. JOINERY TEAKWOOD AND FINISHED WITH VARNISH
5. FLOOR FINISHED WITH MOSAIC TILES

AREA OF DETAILS

PLOT AREA	2414.00 SFT	OR 224.28 SQ M
PLINTH AREA	SFT	SQ M
GROUND FLOOR	1274.00	118.35
TERRACE FLOOR	67.50	6.27
TOTAL	1341.50	124.62

PLAN SHOWING THE PROPOSED HOUSE IN PLOT No. 7, S.No. 39, 40, & 46, OF EKKATTU THANGAL VILLAGE SAIDAPET TALUK

OWNER *M.N. Panigrahy*
(M.N. PANIGRAHY AMY)

P. Ramaraju
P. RAMARAJU, D.C.E.
Class II, Licensed Surveyor
Corporation of Madras
Reg. No 169
No. 24, Tank Square Street,
Saidapet, Madras-600 015.
LICENSED SURVEYOR

Area etc.
Floor area = 108.33
Head and tail = 9.35
117.68

Planning Permit No. _____

APPROVED


SUBJECT TO THE CONDITIONS IN THIS OFFICE LETTER

A/15209/612/93


No. 130185/92 - 7/93

K. K. Kishore
27/7/93


FOR THE MUNICIPAL CORPORATION
DEVELOPMENT AND PLANNING DEPARTMENT
MADRAS SQUAD.

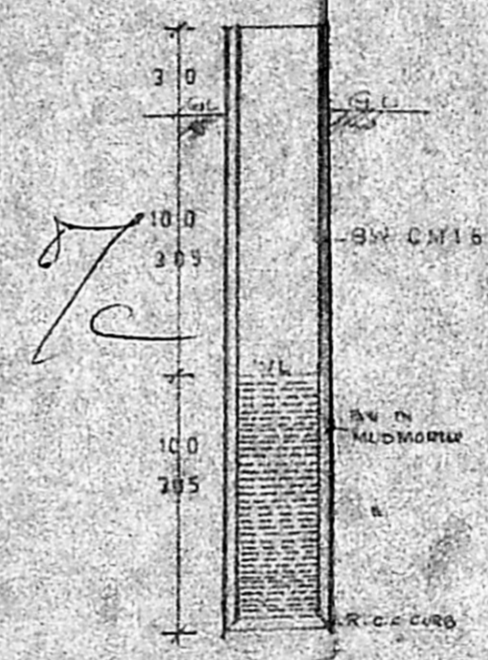


DETAILS OF WELL

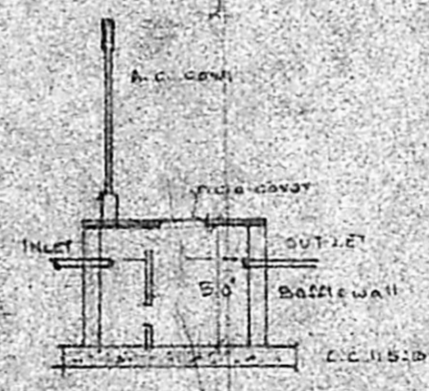


SECTION

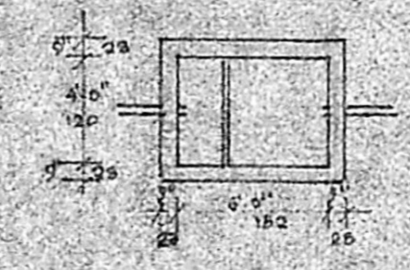

PLAN OF SEPTIC TANK

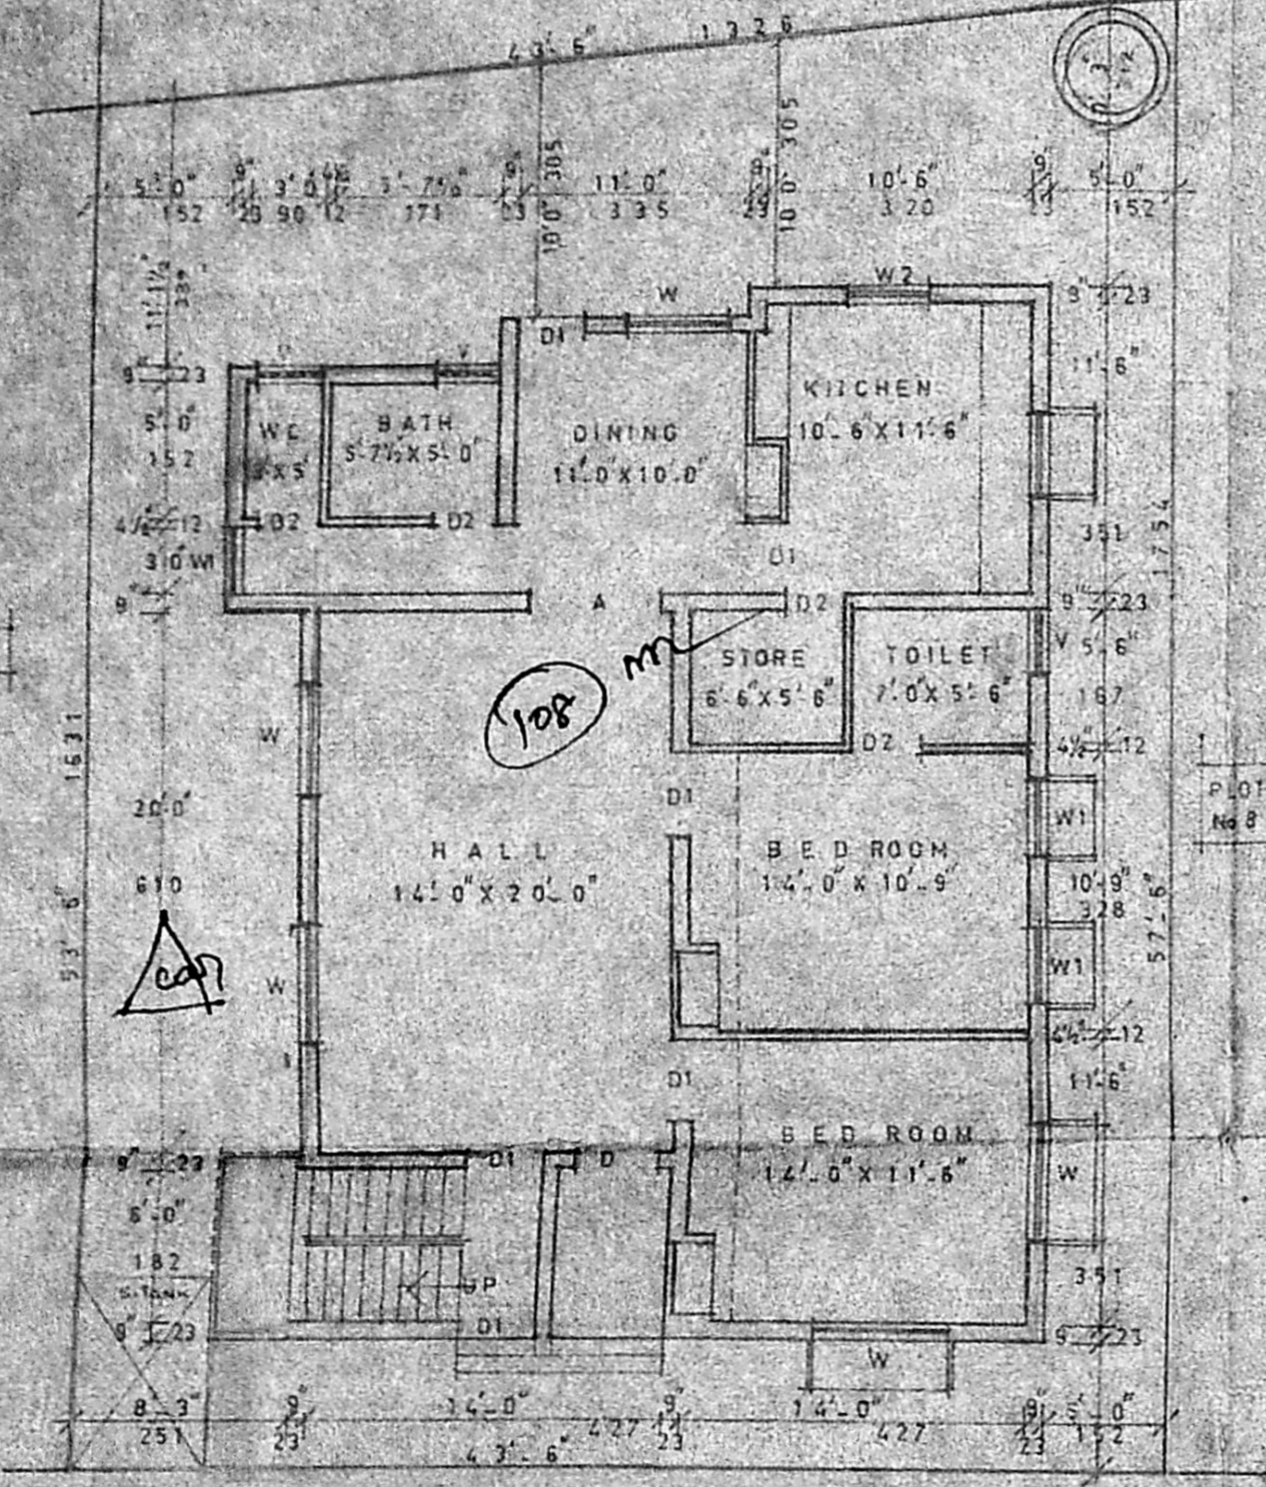

ORIENTATION AND GROUND FLOOR PLAN

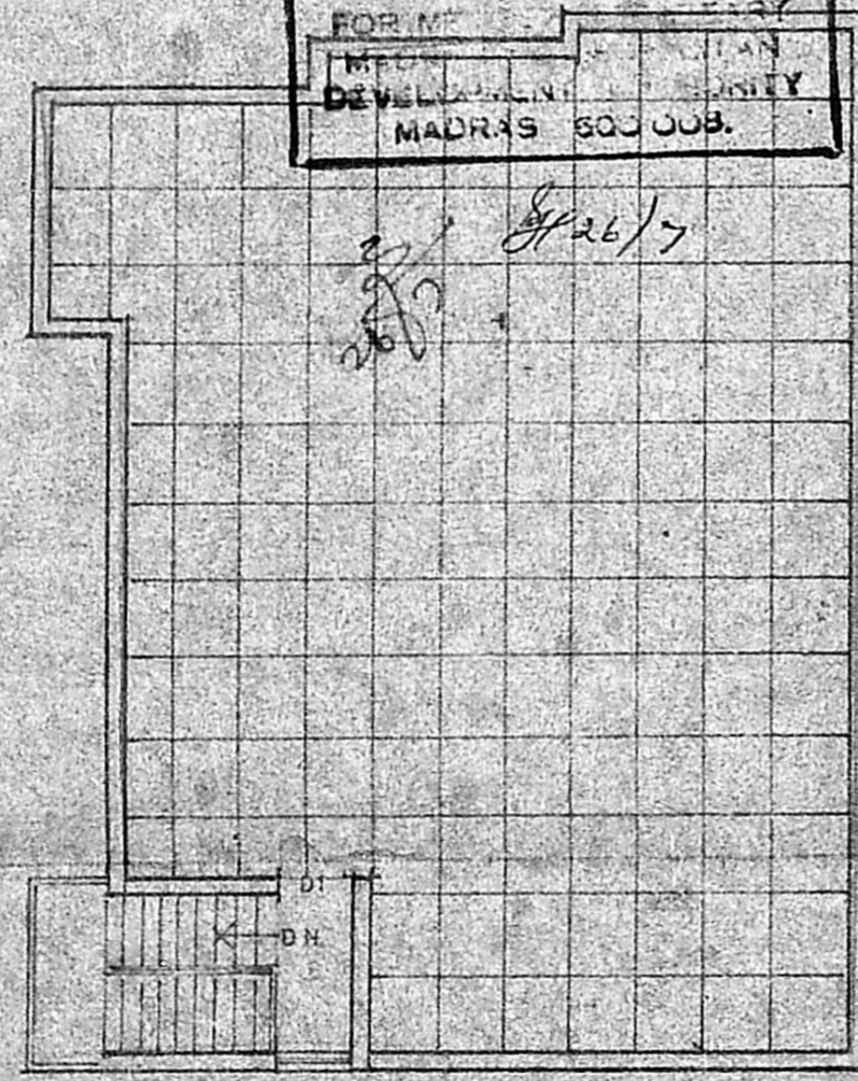

TERRACE FLOOR PLAN