




ELEVATION

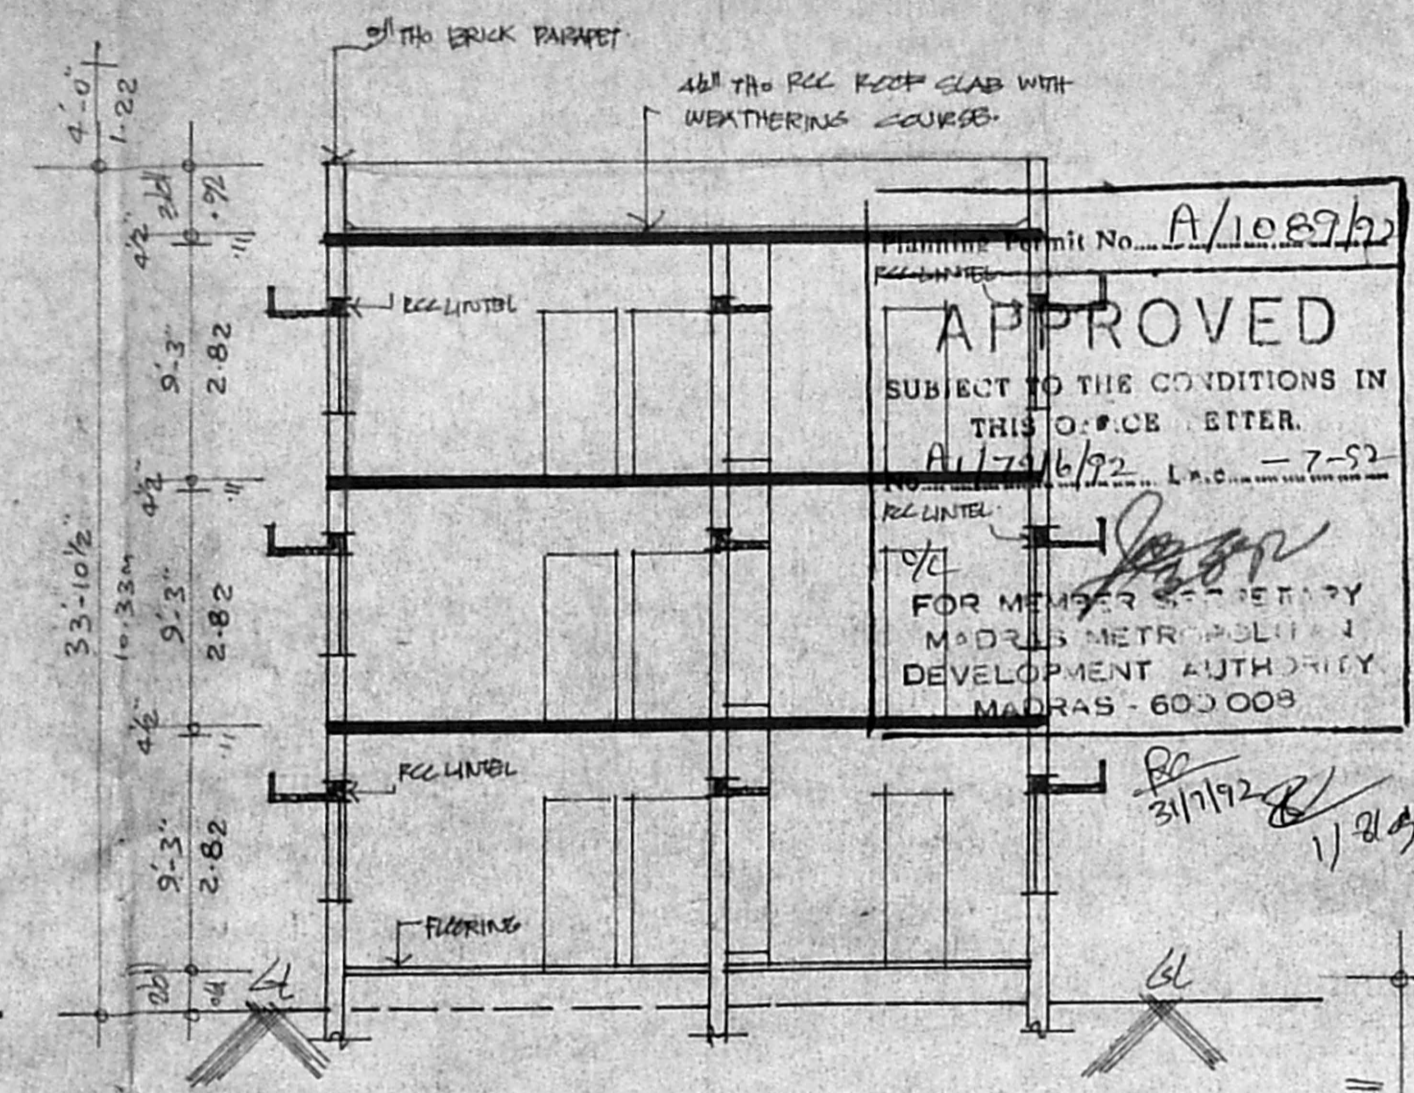

SECTION AT 'A-B'

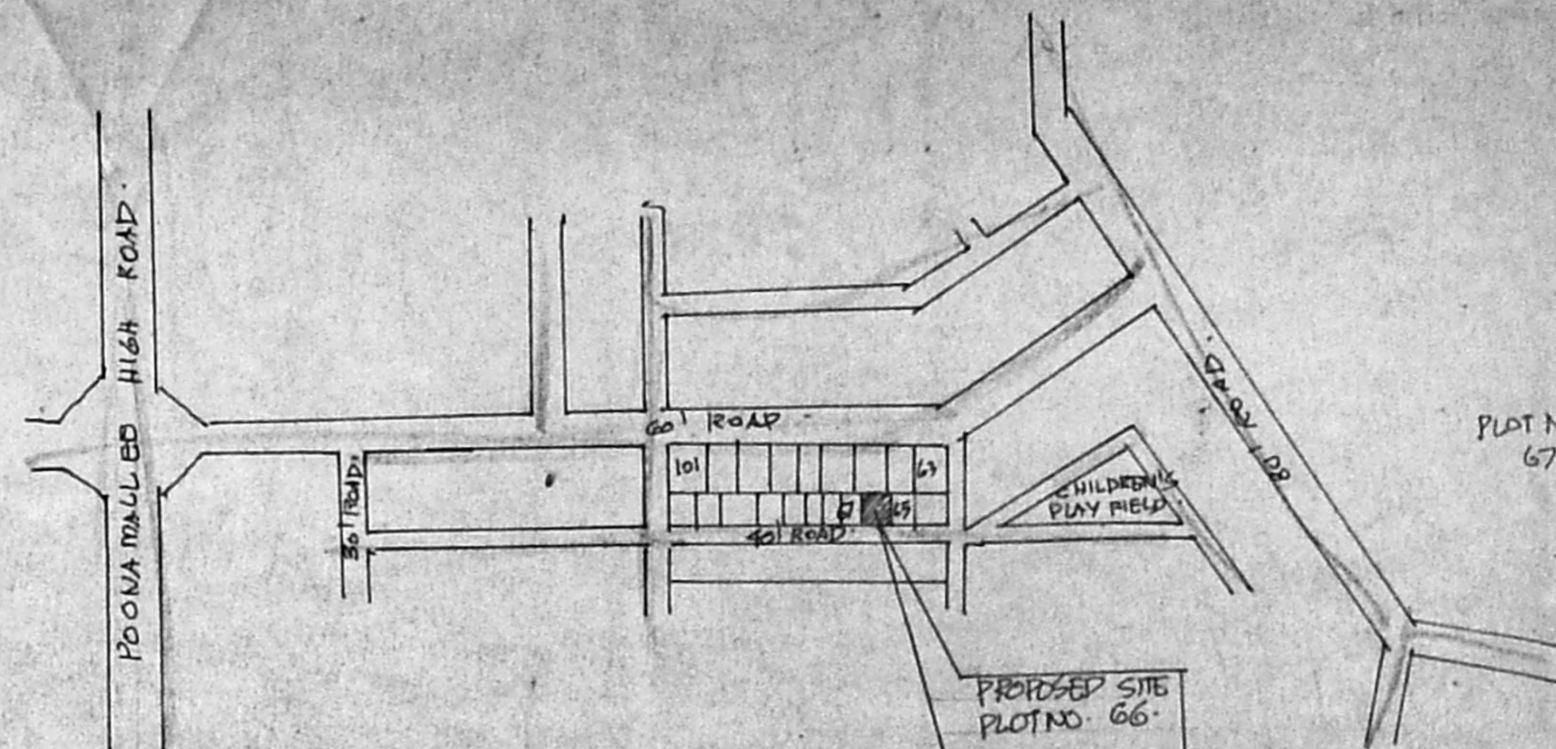

KEY PLAN
NOT TO SCALE

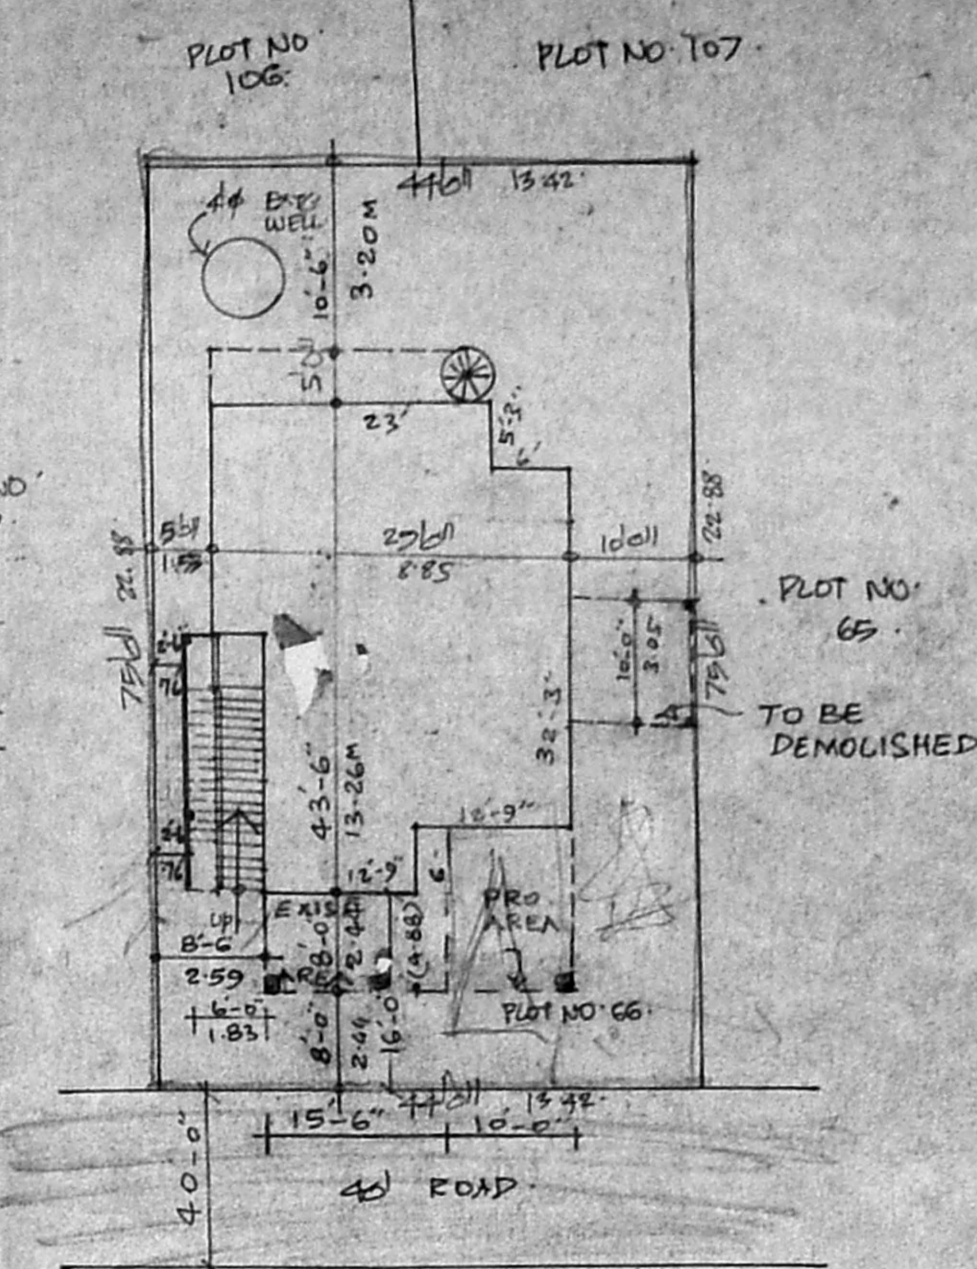

SITE PLAN.
SCALE 1" TO 16'0"

SCHEDULE OF JOINERY

P1	ROOFS	3'0" x 7'0"	.92 x 2.4
P2	"	2'6" x 7'0"	.76 x 2.4
W1	WINDOVS	6'0" x 4'0"	1.83 x 1.37
W2	"	5'0" x 4'0"	1.53 x 1.37
W3	"	4'0" x 2'6"	1.22 x 1.37
W4	"	4'0" x 3'0"	1.22 x 1.91
W5	"	4'0" x 4'0"	.84 x 1.37
V1	VENTILATORS	1'0" x 2'0"	.92 x .61

R.P. dt 2-6-92
A/1089/72

AREA DETAILS

TOTAL PLOT AREA	3300 SFT (OR) 306.57 M ²
PRO. G.F. AREA	178.55 SFT (OR) 16.58 M ²
G.F. EXISTING AREA	1175 SFT (OR) 109.53 M ²
F.F. EXISTING AREA	1294 SFT (OR) 120.21 M ²
F.F. PROPOSED AREA	178.55 SFT (OR) 16.58 M ²
S.F. PROPOSED AREA	1473 SFT (OR) 136.84 M ²
TOTAL AREA	2303 SFT (OR) 213.74 M ²
DEMOLITION AREA	1005 SFT (OR) 92.5 M ² F.S.I-1.30 COVERAGE 4.43%

COLOUR INDEX

DEMOLITION AREA	[Symbol]
PROPOSALS	[Symbol]
EXISTINGS	[Symbol]
ROADS	[Symbol]
BOUNDARY	[Symbol]


NOTES:
PREVIOUSLY SANCTIONED PLAN BA NO. 2623/69 BY MADRAS CORPORATION DATED: 8-8-69

PROPOSED ADDITIONS TO F.F. AND CONSTRUCTION OF S.F. TO THE EXISTING BUILDING IN DOOR NO. 16, T.S. NO. 58, BLOCK NO. 13, PERIYAKUDAL VILLAGE AANAGAR EAST MADRAS - 102


SCALE 1" TO 8'0"

SIGNATURE OF OWNER


SIGNATURE OF LICENSED SURVEYOR

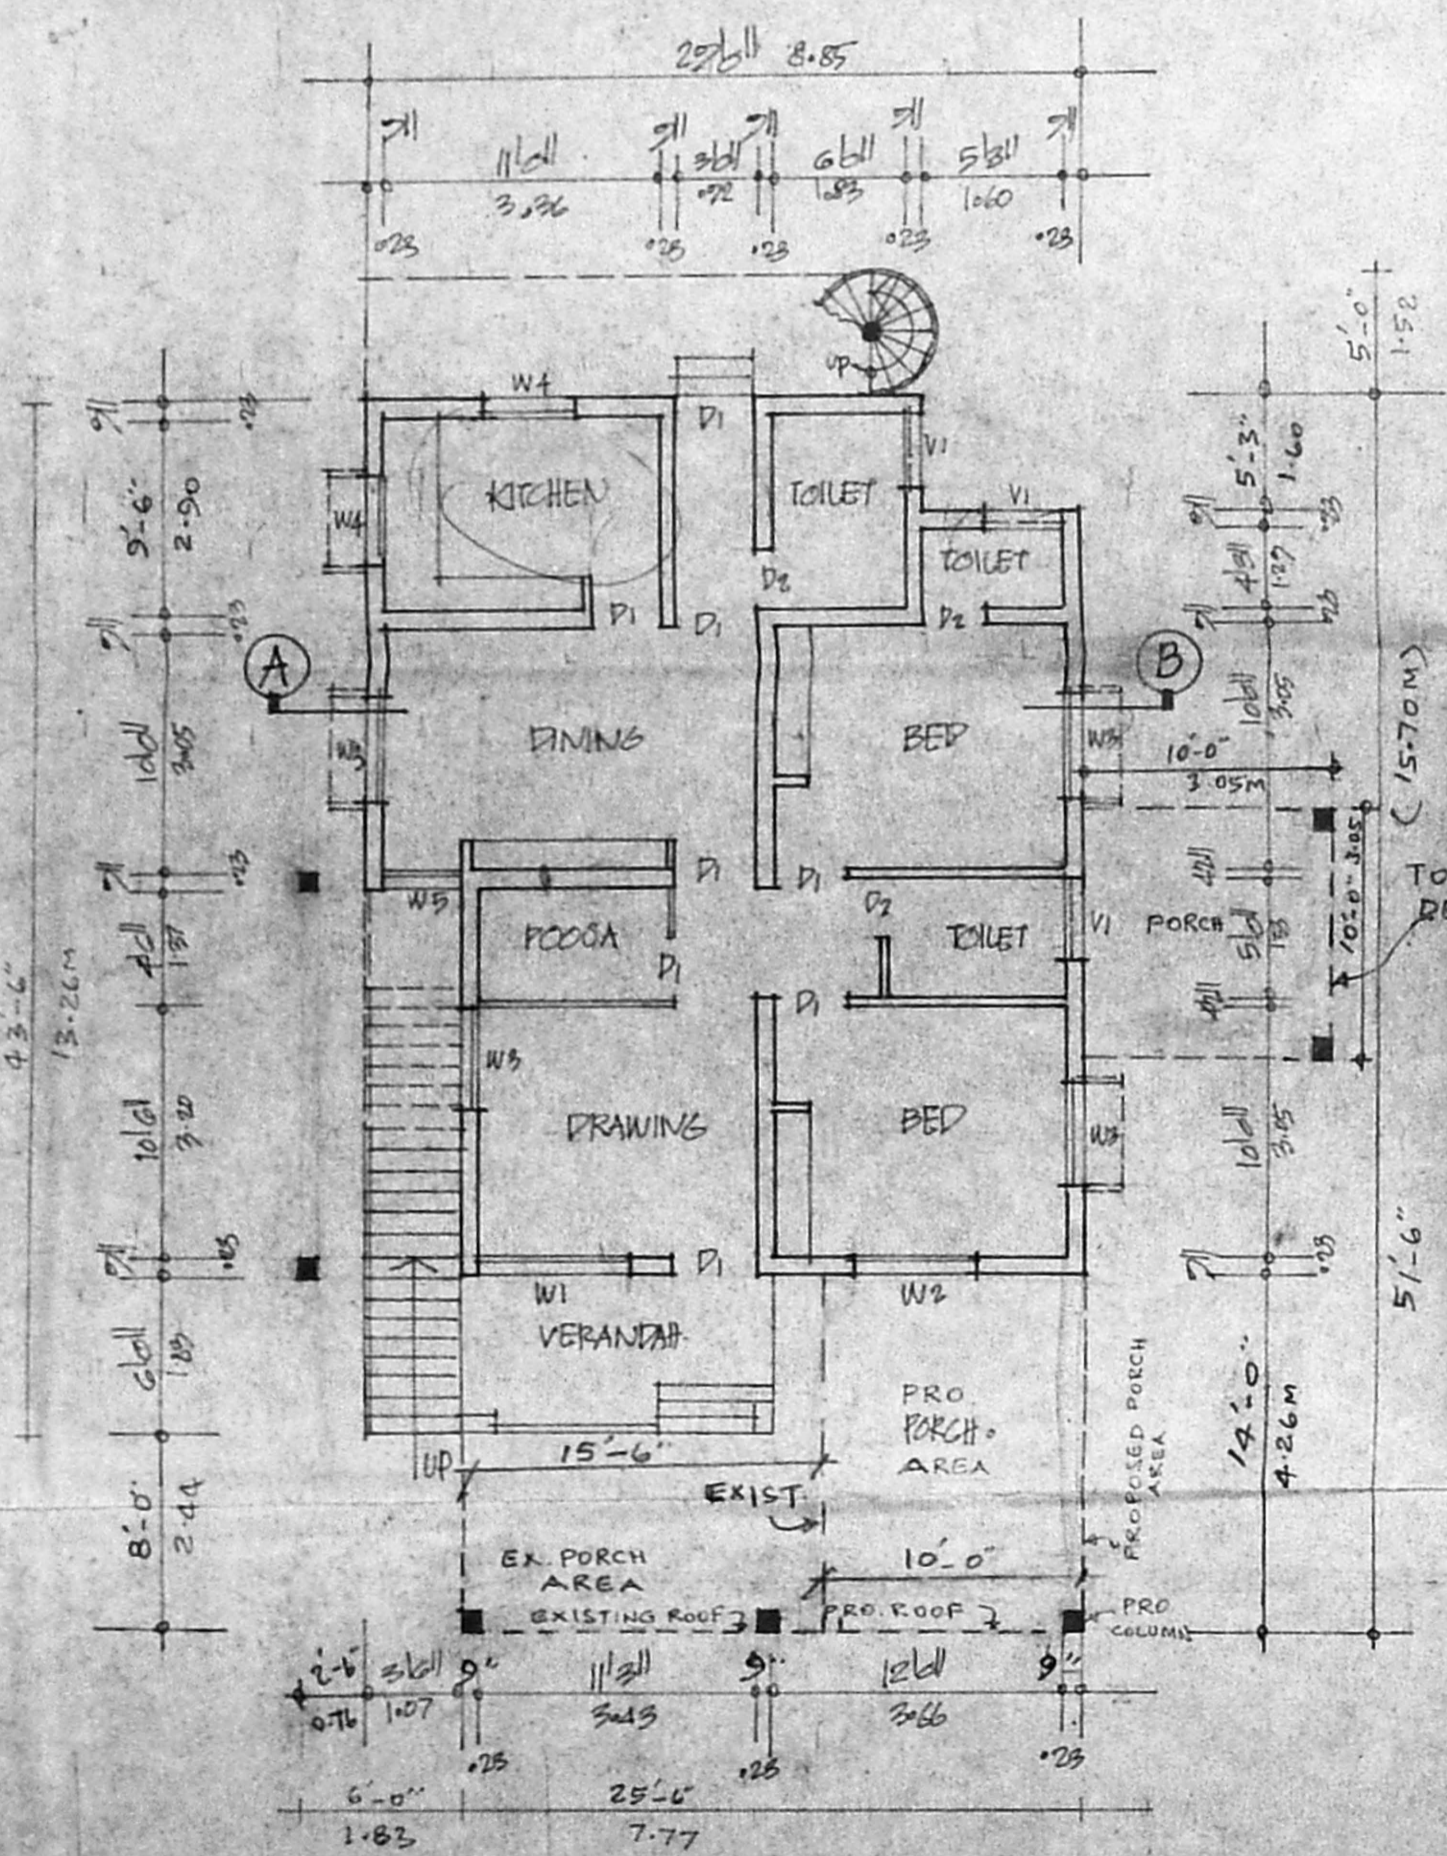


GROUND FLOOR PLAN

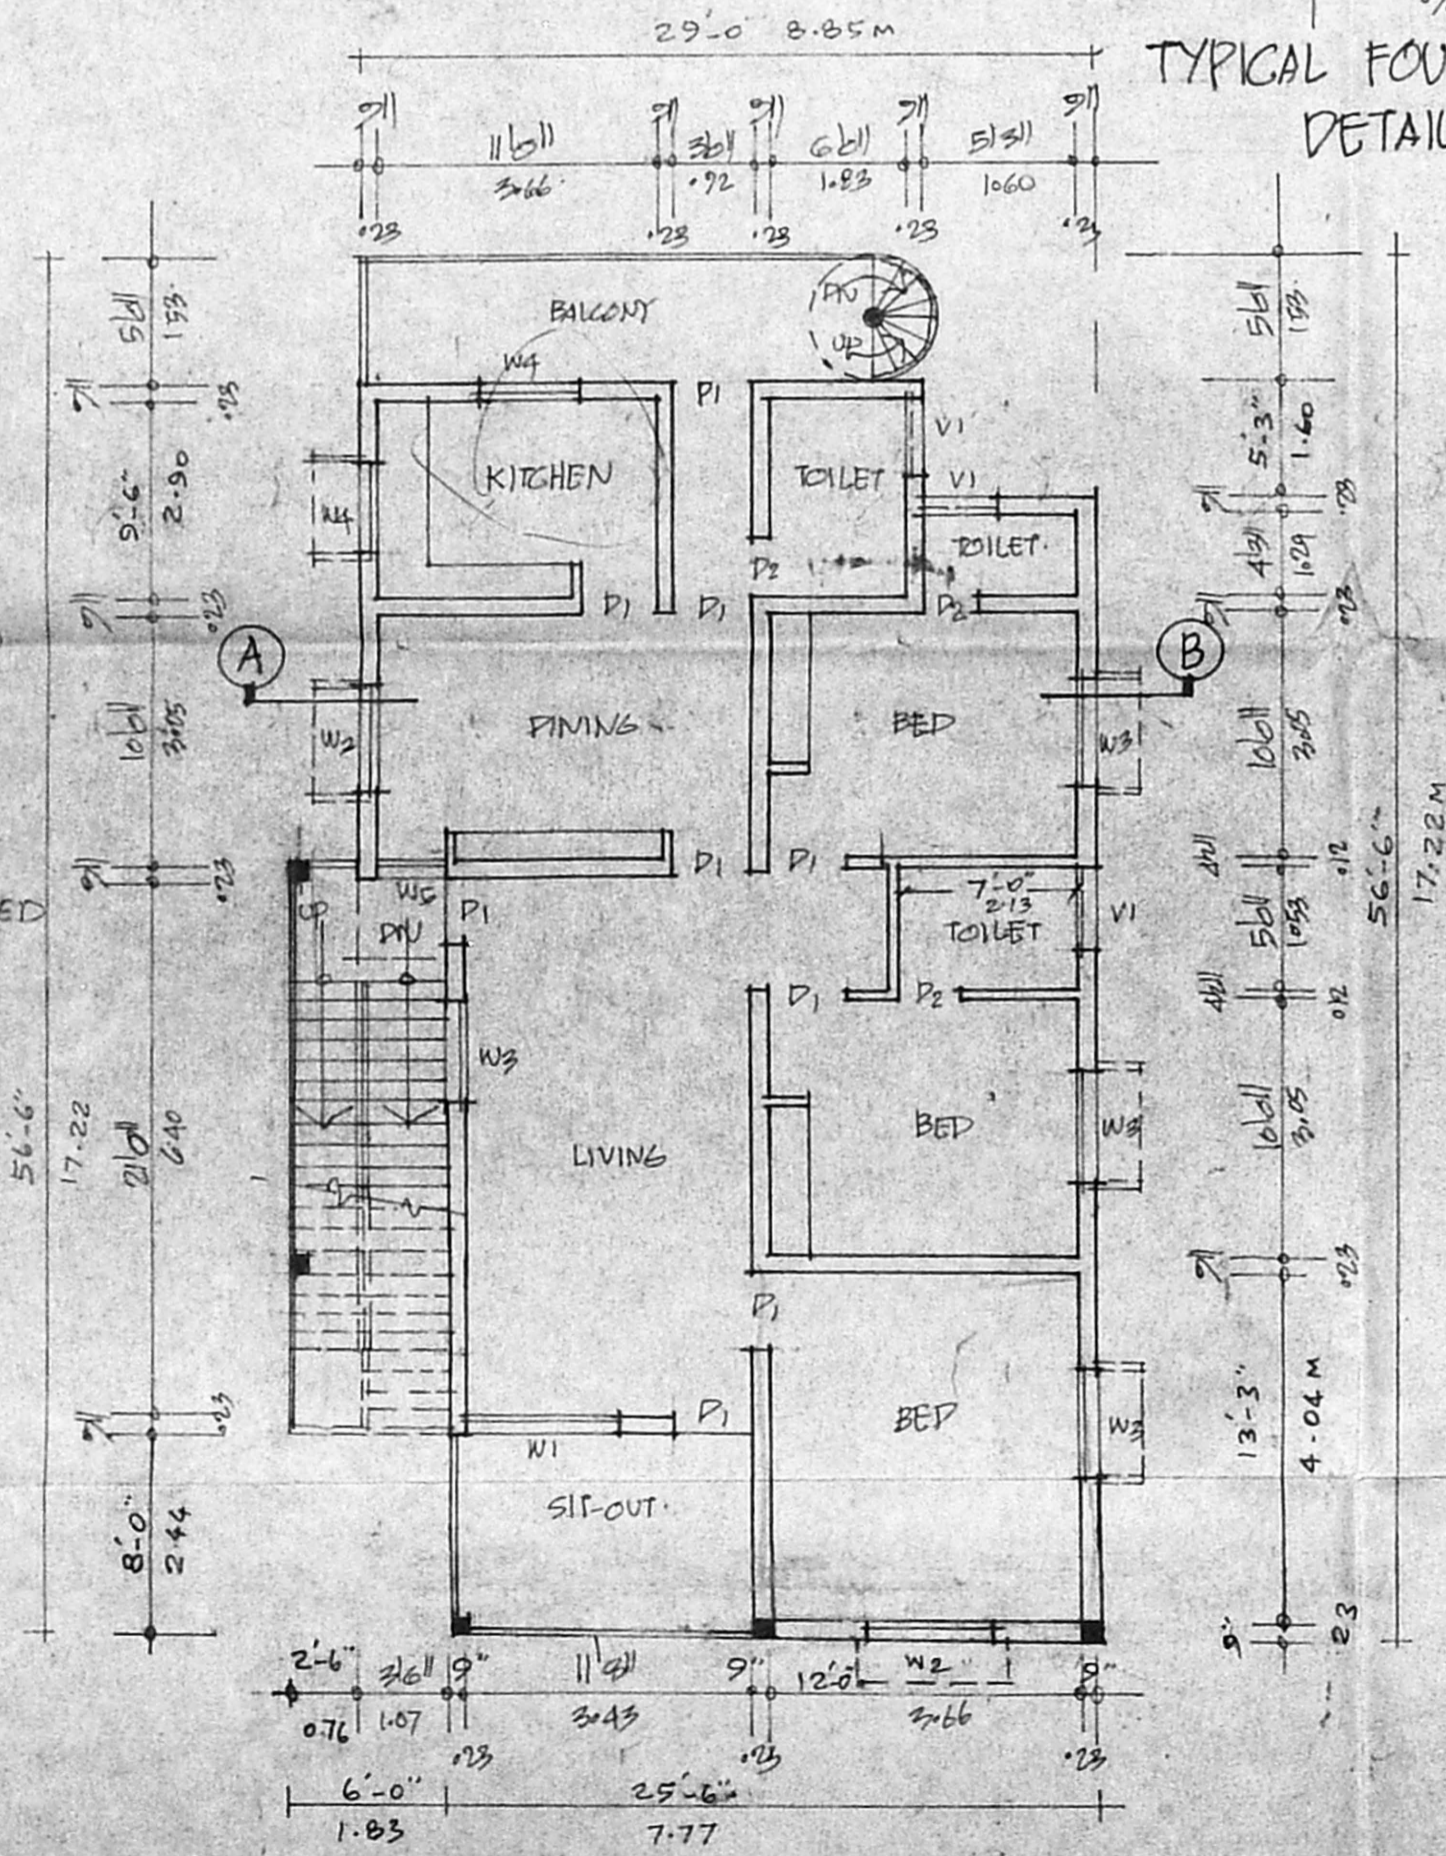

FIRST FLOOR PLAN

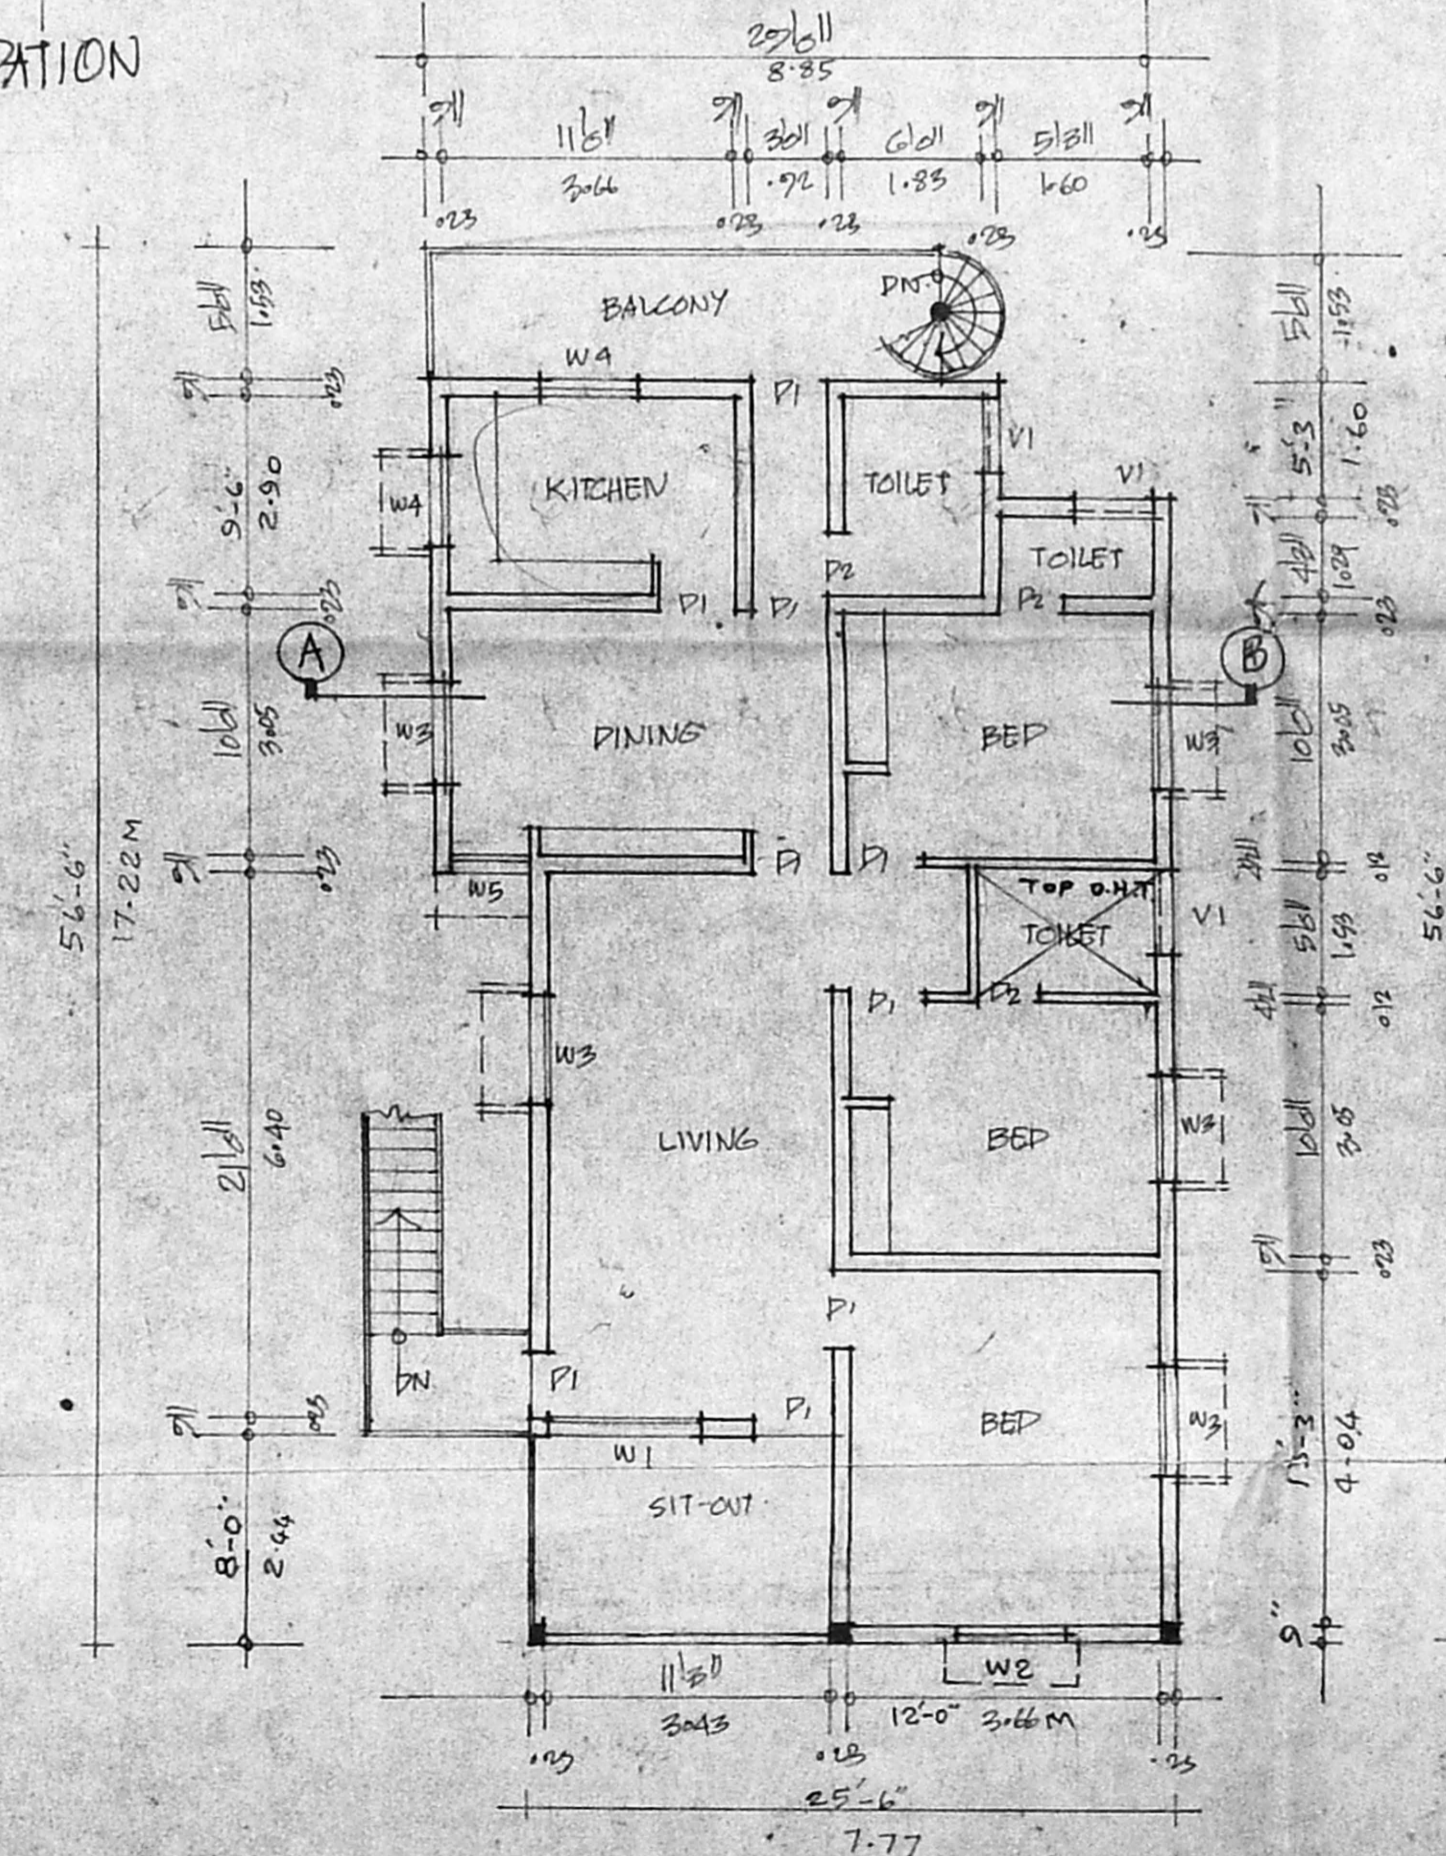

SECOND FLOOR PLAN

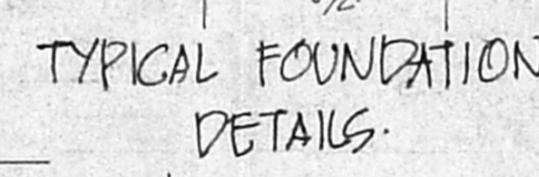

TYPICAL FOUNDATION DETAILS

S. DURAIPANDIAN
BE, A.M.I.E. F.I.I. Arch.
Chartered Engineer, Valuer, Industrial Consultant
Registered Architect, Temple Engineer &
LICENSED SURVEYOR, Govt. Registration, Madras
14, Sri Vinayak
Kittai Park Garden Colony,
MADRAS - 600010