



Proposed construction of a dwelling house for Sri. Dhanasekaran S. in plot No. 37<sup>D/1</sup> S.No. 230<sup>B</sup> at Murugesan Nagar in No. 20, Thiruninravur Village, Chingleput Dist.



scale: 1 inch = 8 ft (1:100)

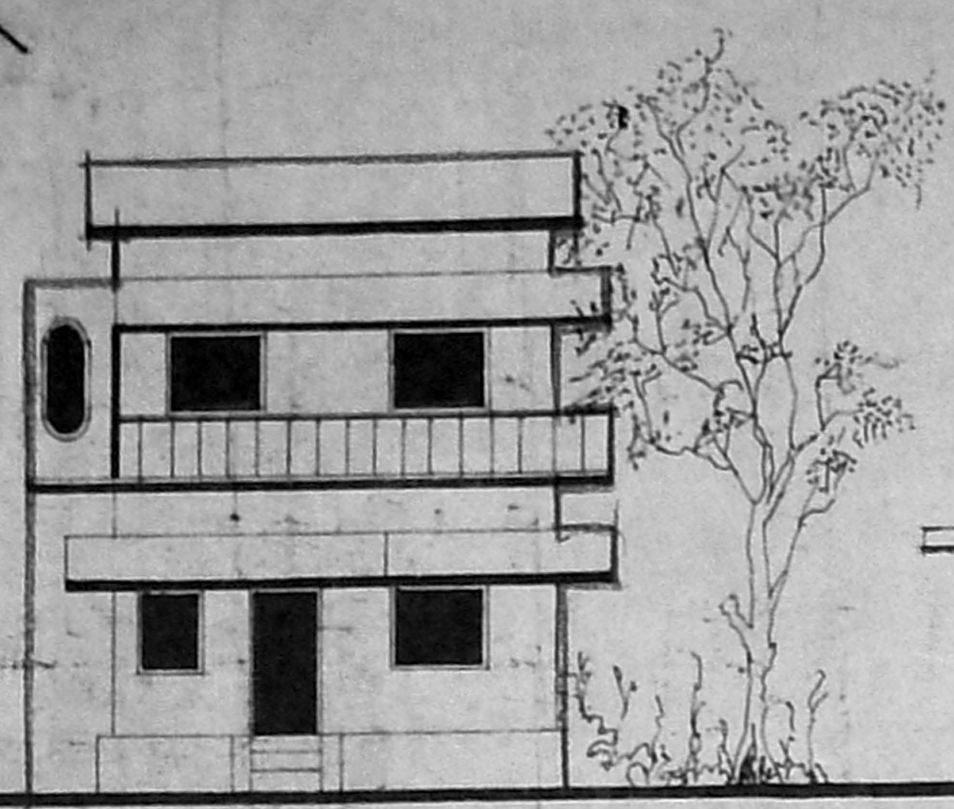


FRONT ELEVATION

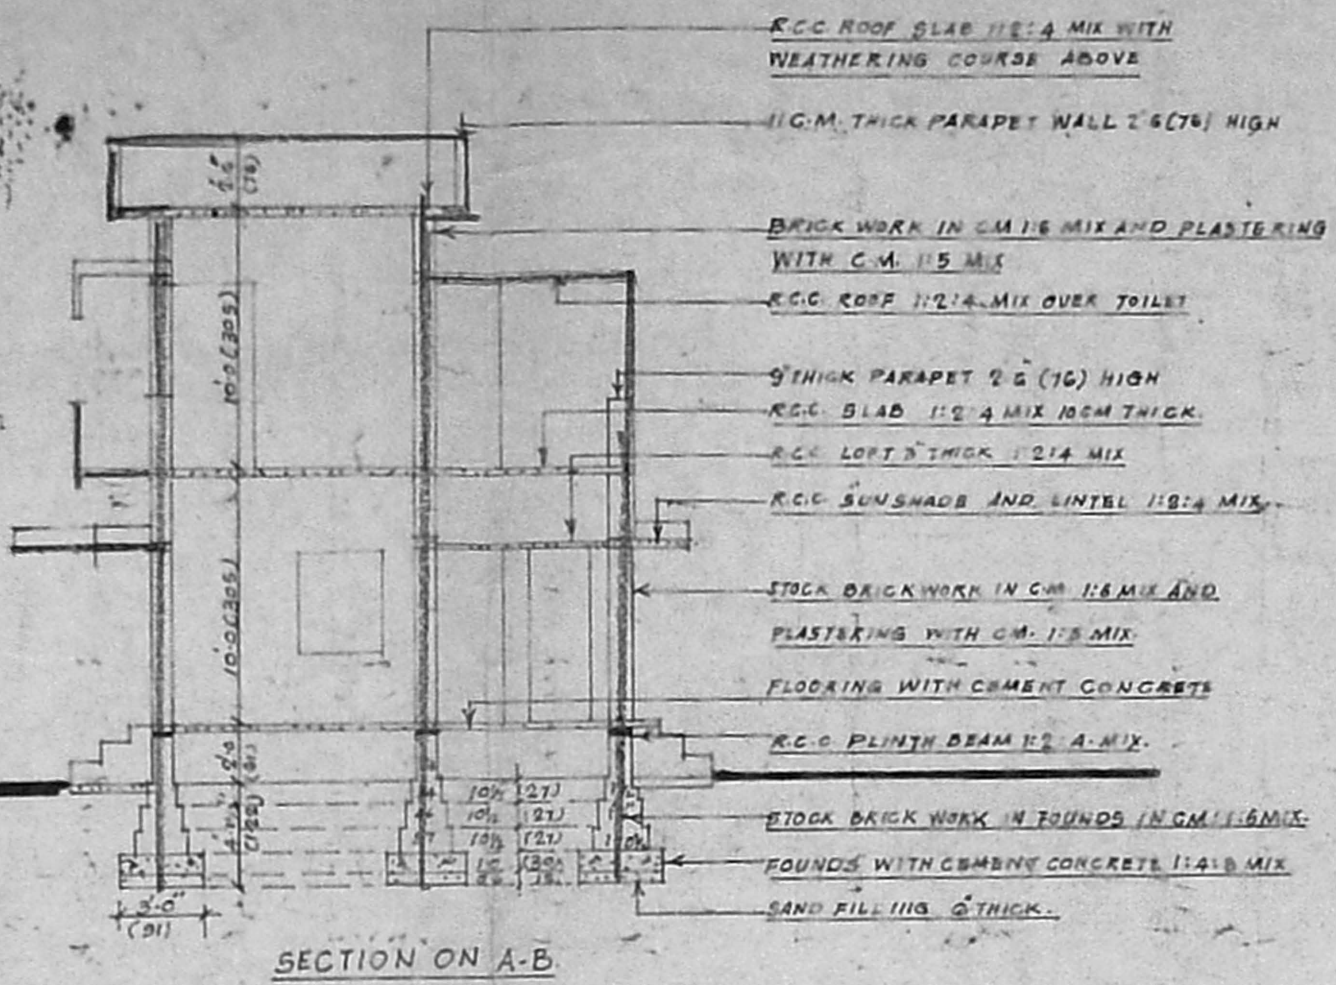

SECTION ON A-B

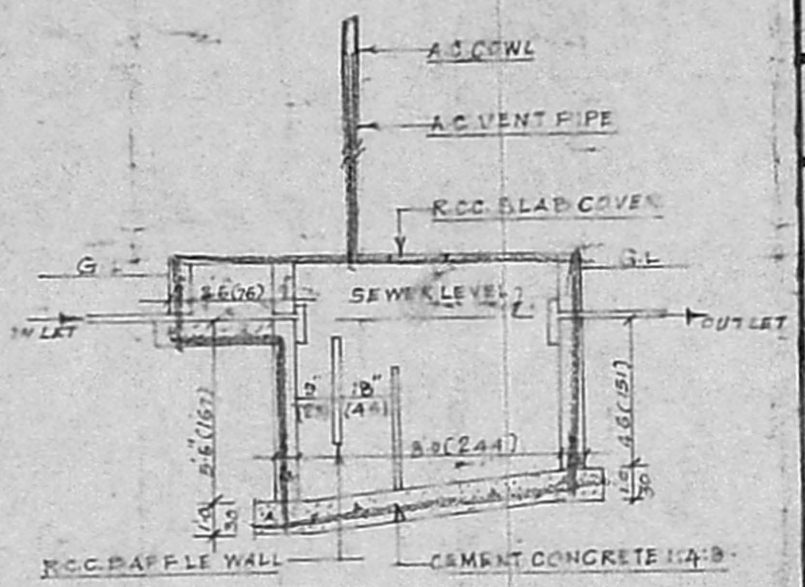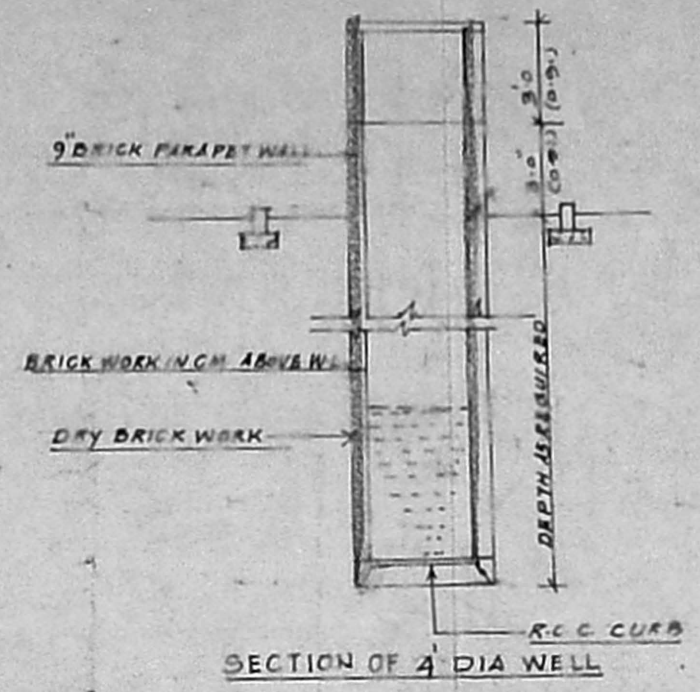


SECTIONAL DETAILS OF SEPTIC TANK

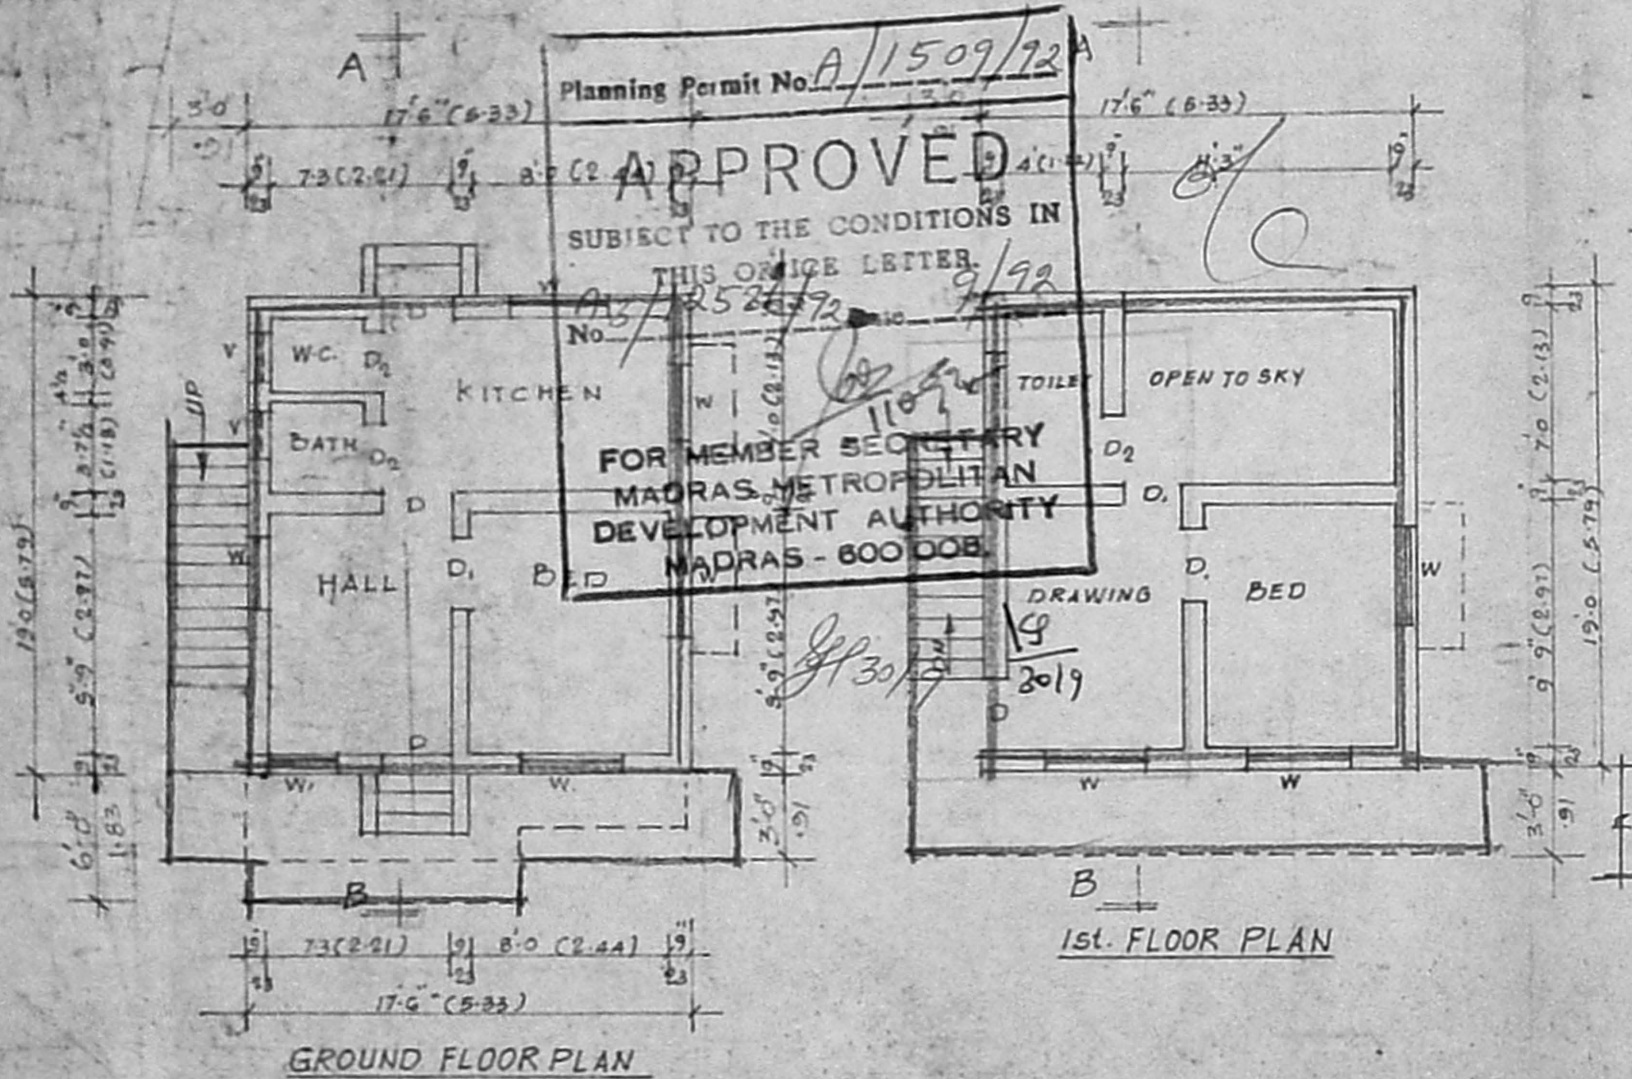


GROUND FLOOR PLAN

SITE PLAN  
 SCALE: 1 INCH = 20' 0"

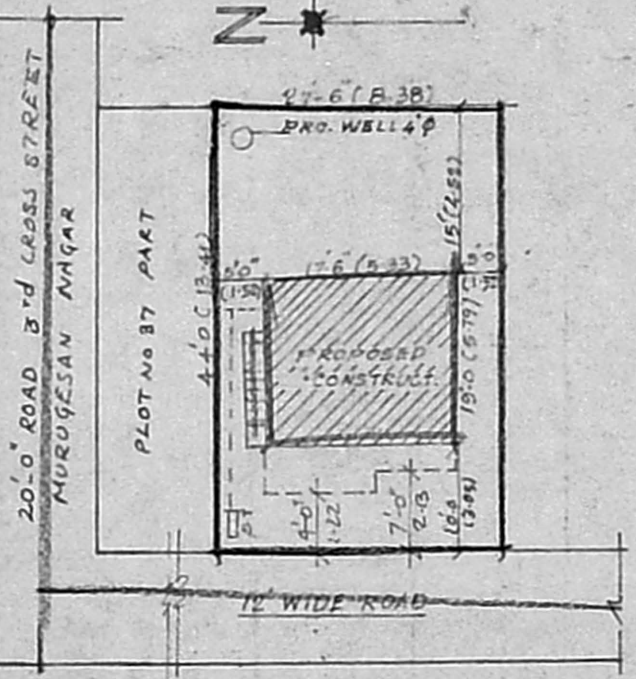

NOTE  
 1. PRO. CONSTRUCTION SHOWN IN RED  
 2. EXG. ROADS SHOWN IN GREEN.  
 3. OWNERS LAND BOUNDARY ARE IN BLACK.

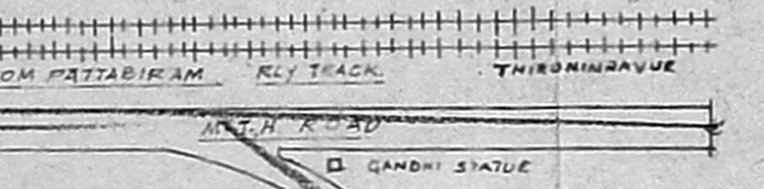

KEY PLAN

DETAILS OF JOINERY

1 D DOOR PANNELLED	3'3" x 7'0"	0.99 x 2.13
2 D <sub>1</sub> DO	3'0" x 7'0"	0.91 x 2.13
3 D <sub>2</sub> DO	2'6" x 7'0"	0.76 x 2.13
4 W WINDOW PANNELLED	4'0" x 4'6"	1.22 x 1.37
5 W <sub>1</sub> DO	3'0" x 4'6"	0.91 x 1.37
6 V VENTILATOR	2'0" x 1'0"	0.60 x 0.30

*R.P.*  
 2/9/92

NOTES  
 1. MEASUREMENTS IN BRACKETS ARE IN METRIS  
 2. AREA OF THE SITE UNDER REF (1210 SFT) 112.41 M<sup>2</sup>  
 3. PLINTH AREA OF PRO. CONSTRUCTION IN G.F. 332.5 SFT (30.86 M<sup>2</sup>)  
 4. PLINTH AREA OF PRO. CONSTRUCTION IN F.F. 240.0 " (22.30 M<sup>2</sup>)

OWNER: S. Dhanasekaran

**S. Kandavel**  
 ER.S. KANDAVEL, D.C.E. (S.W.)  
 CONSULTING CIVIL ENGINEERING &  
 LICENSED SURVEYOR  
 1-THIRUNINRAVUR TOWN PANCHAYAT  
 SRI RAGHAVENDRA CONSTRUCTIONS  
 312/3 M.T.H. ROAD  
 TIRUNINRAVUR 602 024  
 LICENSED SURVEYOR.