


FRONT ELEVATION
SCALE 1/8" = 10" (1:100)

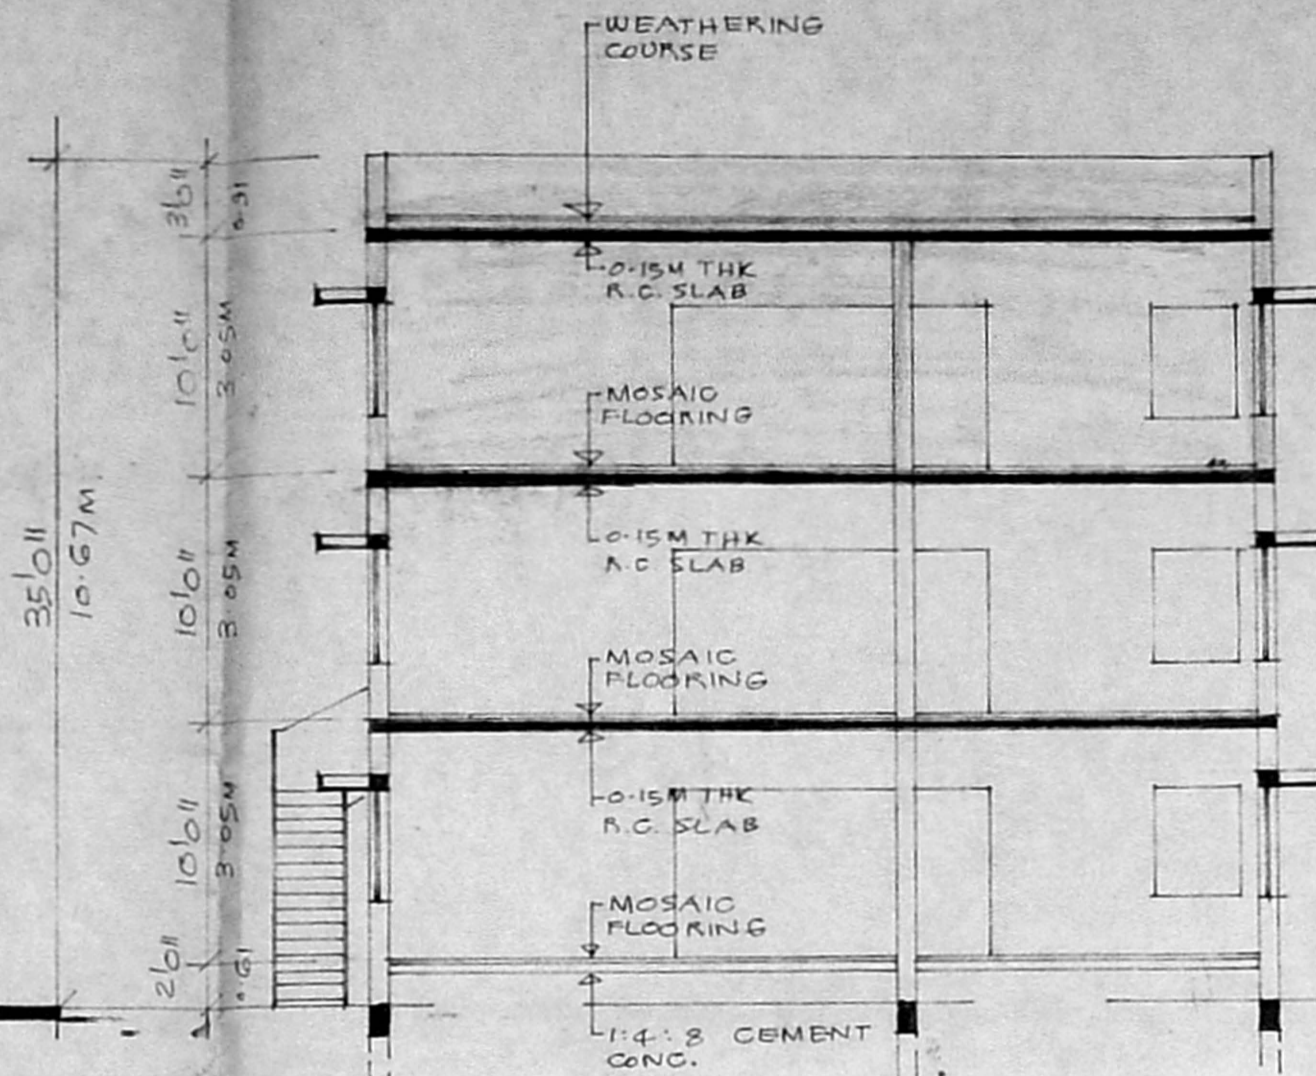


SECTION (A-A)
SCALE 1/8" = 10" (1:100)

FOUNDATION R.C. COL.
UNDER REAM PILE 10"
WITH 6MM Ø 5 10MM AOPS.
IN 1:2:4


Planning Permit No. 2A/1644/32
APPROVED
SUBJECT TO THE CONDITIONS IN
THIS OFFICE LETTER
No. PZ/19375/12/10/18
FOR MEMBER SECRETARY
MADRAS METROPOLITAN
DEVELOPMENT AUTHORITY
MADRAS - 600 008

KEY PLAN
NOT TO SCALE


GROUND & FIRST FLOOR
APPD. BY MMDA
VIDE P.P. NO. A/213/84 dt. 27.7.84
CORP. APPD. VIDE B.A. N.:

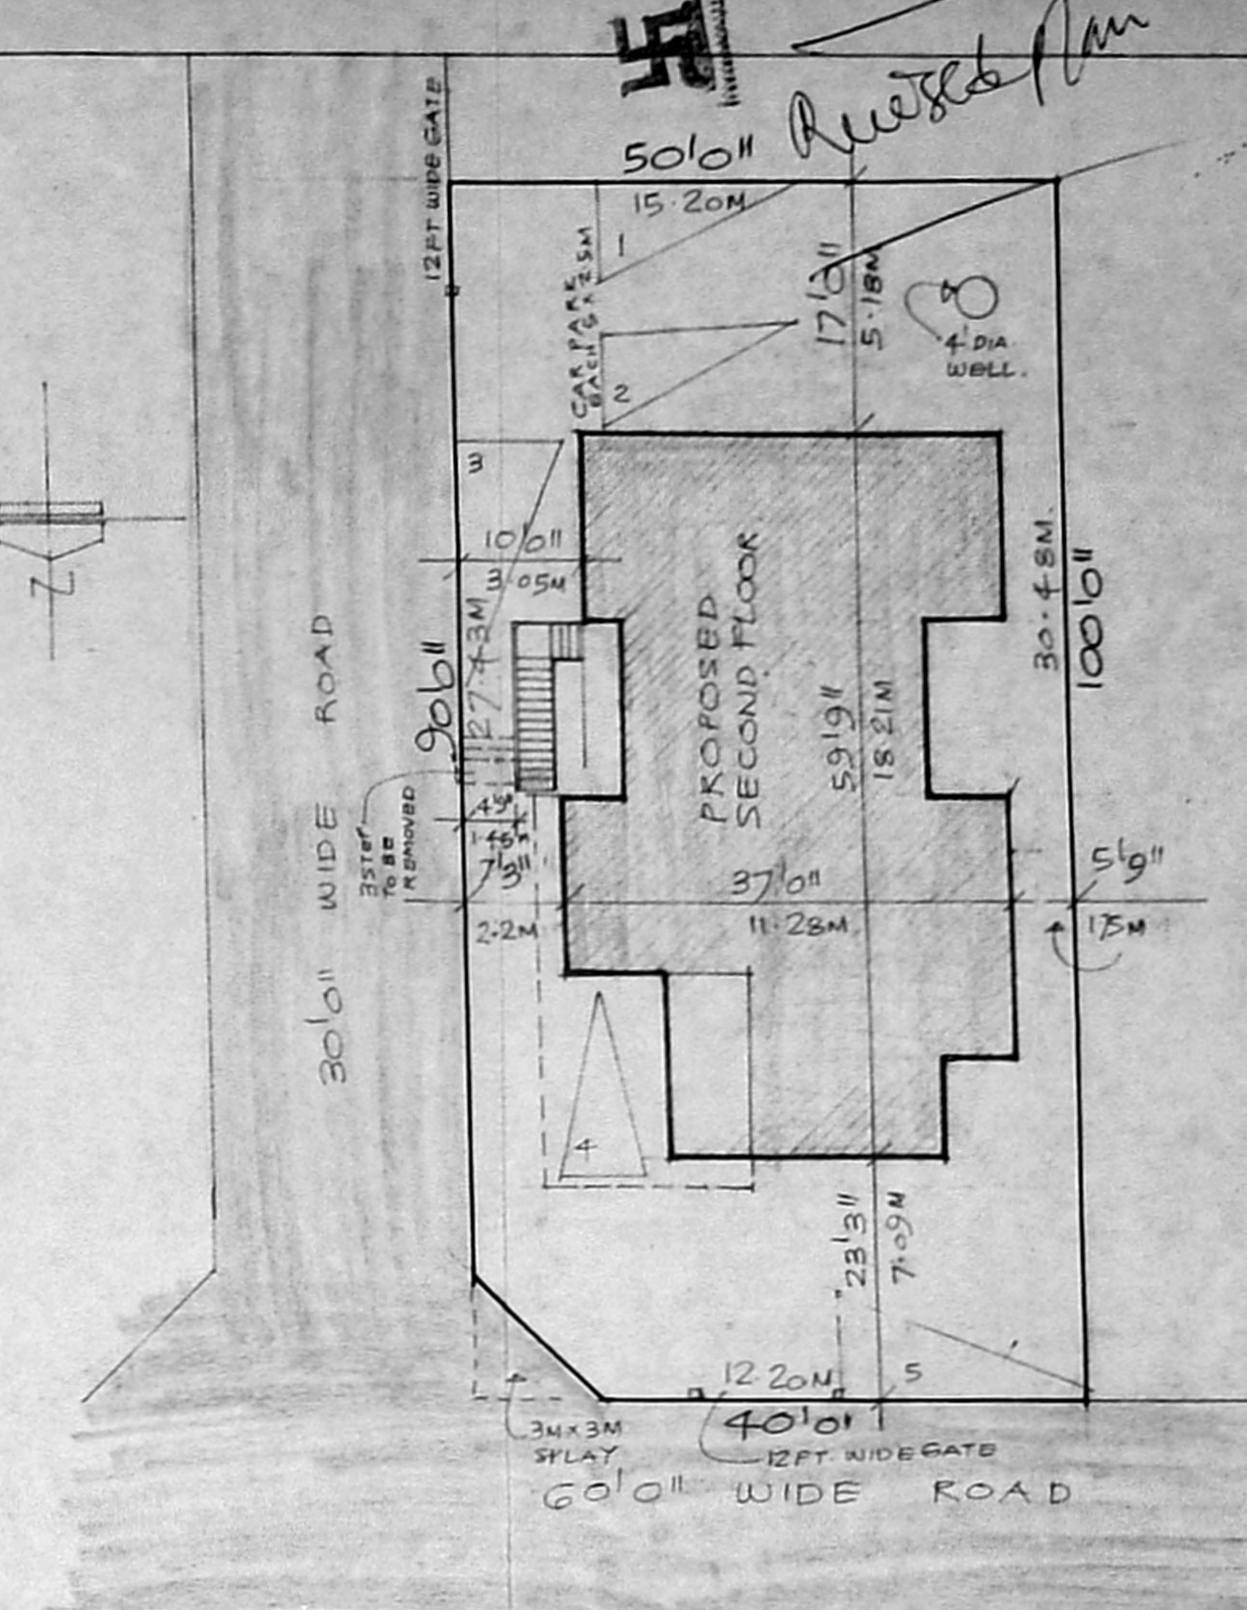


SITE PLAN
SCALE 1/16" = 10" (1:200)

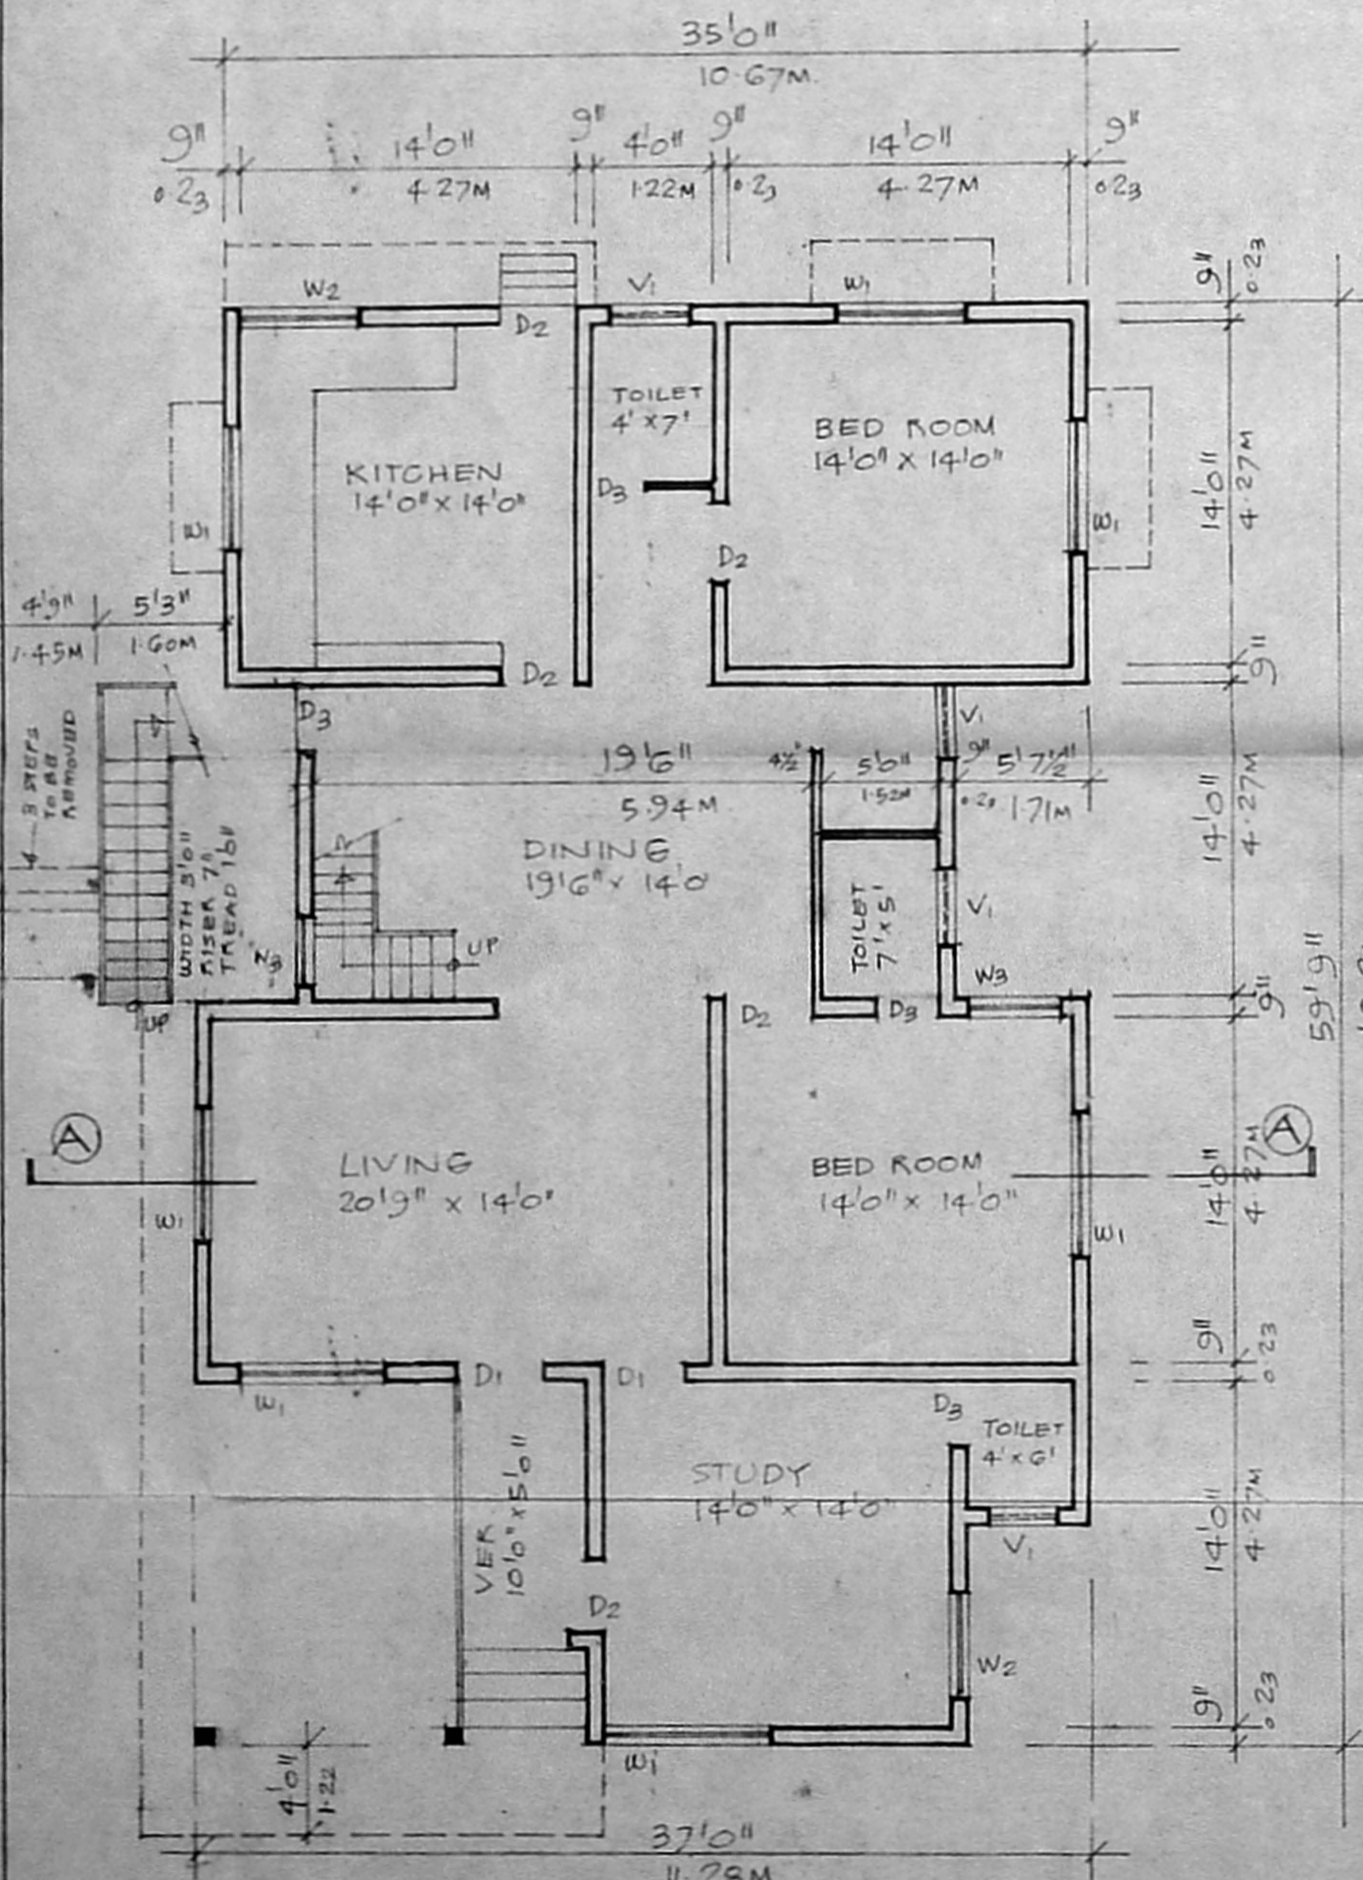

GROUND FLOOR PLAN
SCALE 1/8" = 10" (1:100)

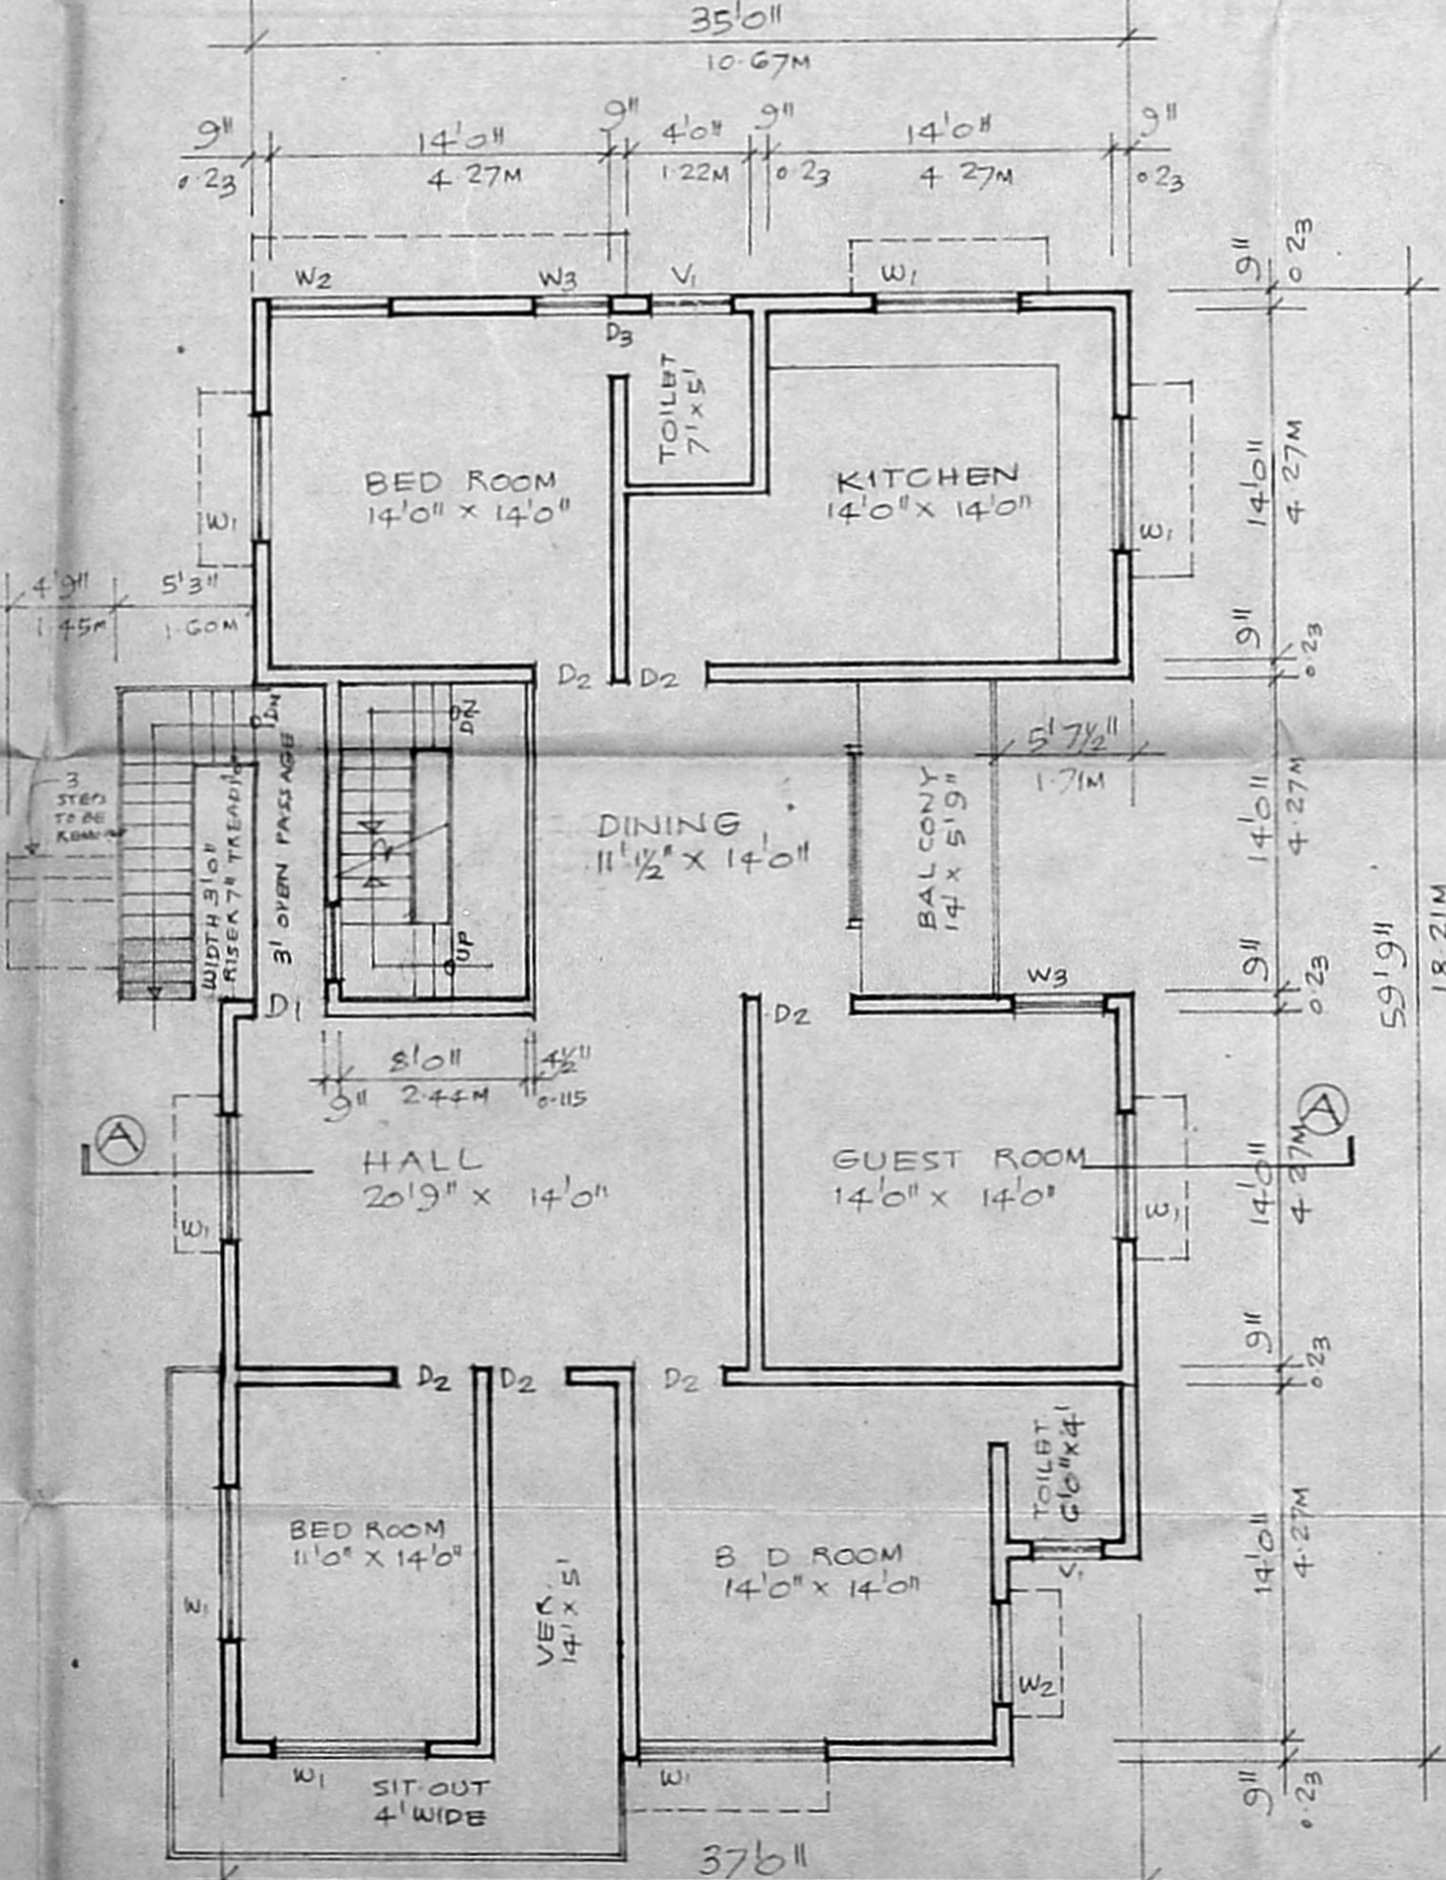

FIRST FLOOR PLAN
SCALE 1/8" = 10" (1:100)

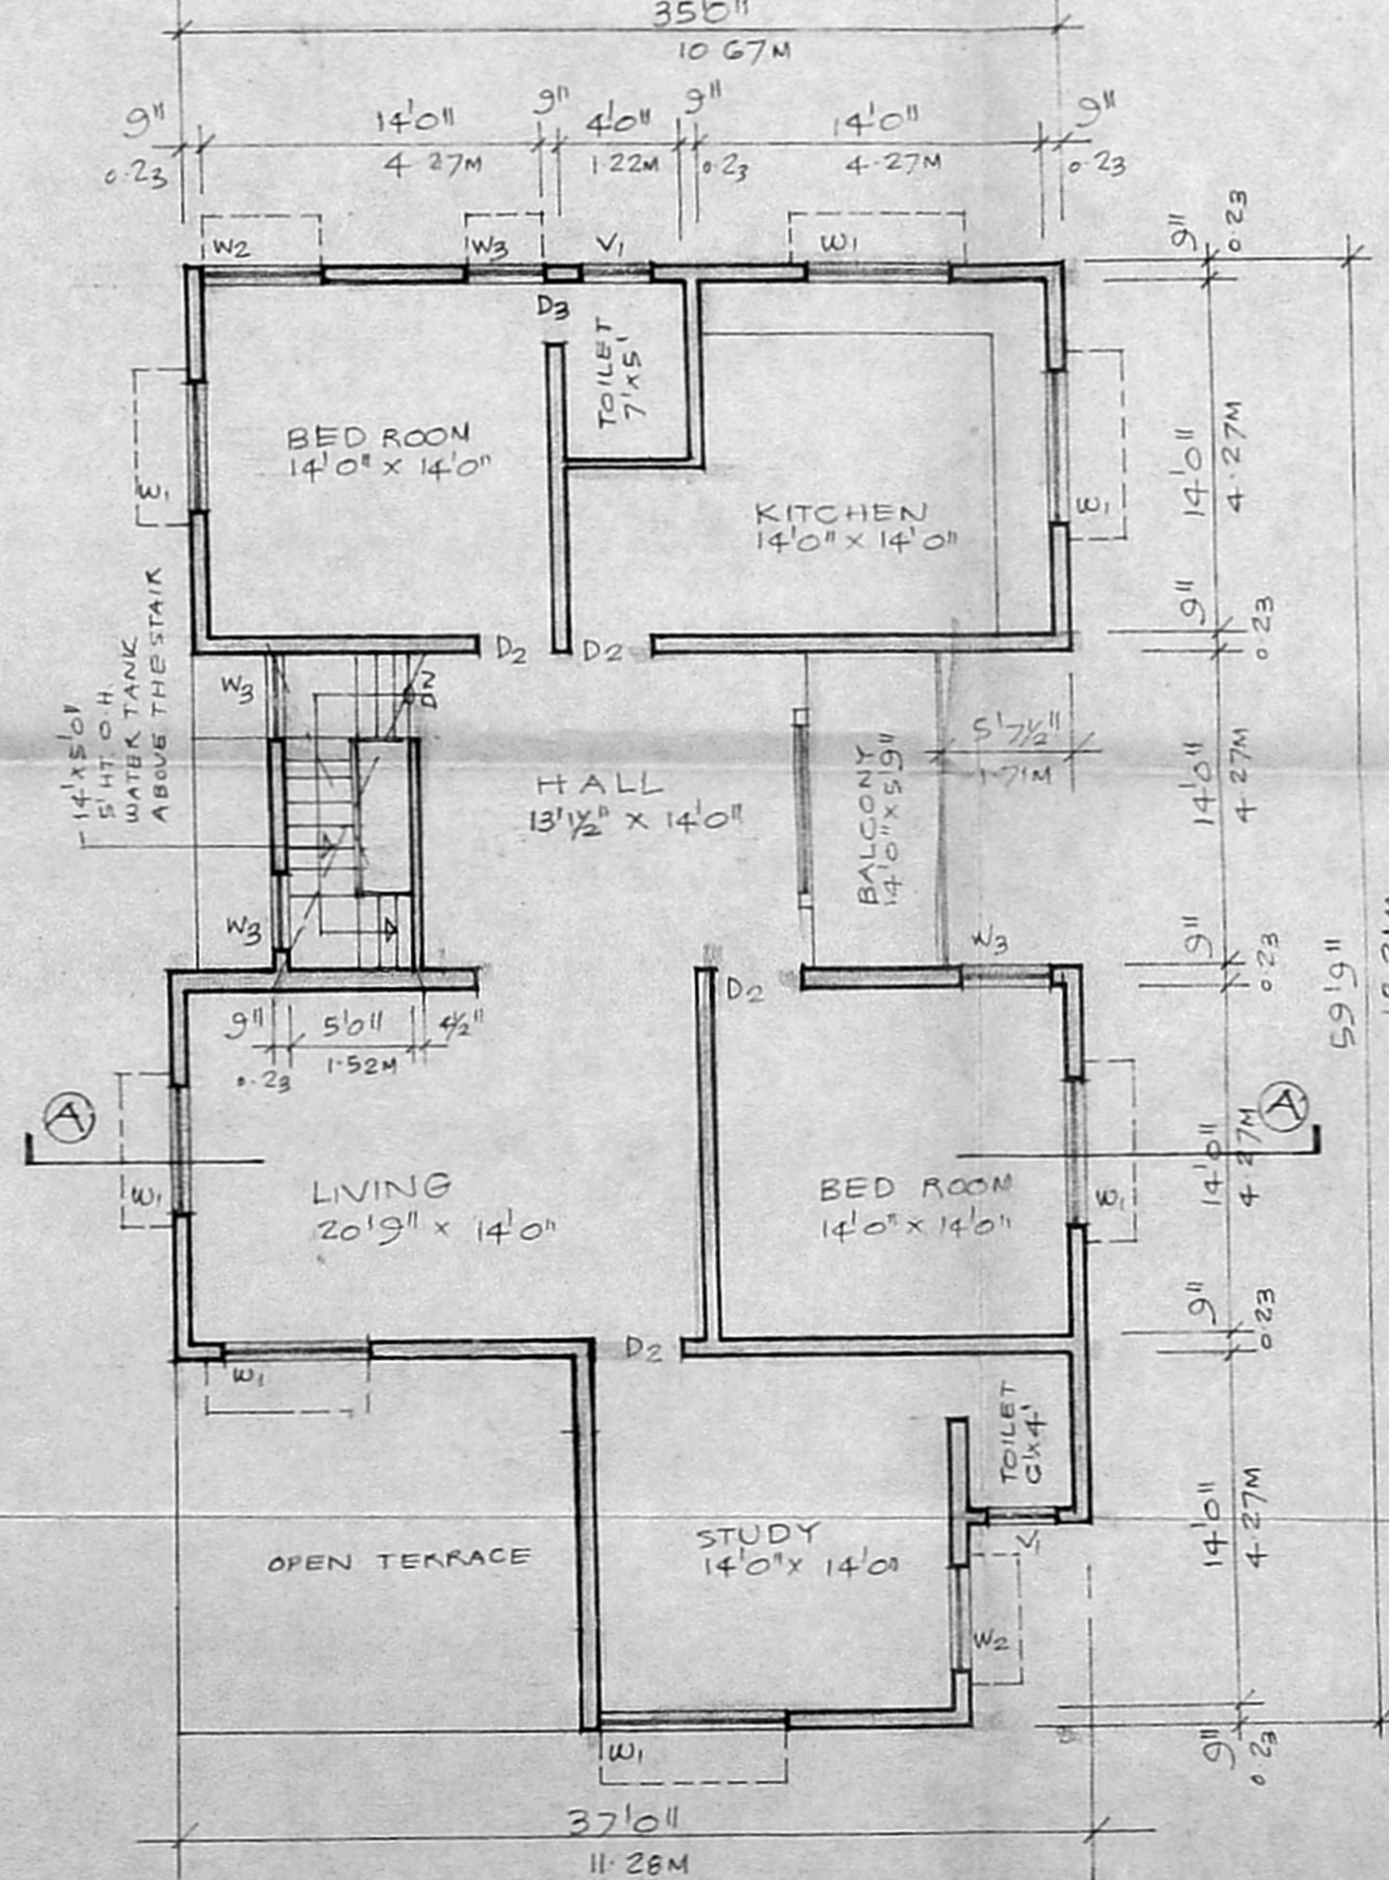

SECOND FLOOR PLAN
SCALE 1/8" = 10" (1:100)

SCHEDULE OF JOINERY

D1	36" x 70"	T.W. FLUSH DOOR.
D2	36" x 76"	T.W. FLUSH DOOR.
D3	26" x 76"	T.W. PANELLED DOOR.
W1	60" x 46"	T.W. GLAZED WINDOW.
W2	46" x 46"	T.W. GLAZED WINDOW.
W3	36" x 46"	T.W. GLAZED WINDOW.
V1	36" x 26"	T.W. GLAZED VENTIL.

GROUND FLOOR

[Symbol]	PROPOSED WORK	[Symbol]	EXISTING STREET
[Symbol]	PLOT OUT LINE	[Symbol]	EXISTING BUILDING

PROPOSED SECOND FLOOR
TO THE EXISTING HOUSE FOR
MR.
AT PLOT NO. 4058, S.N. 77, 79 &
81 OF MULLAM VILLAGE
ARINGNAR ANNA NAGAR
MADRAS-40.

P. Balakrishnan
P. BALAKRISHNAN, B.E.
Consulting Civil Engineer,
License Surveyor Class I, 1202
Corporation of Madras,
612, Konnur High Road,
Ayanavaram, MADRAS-23,
S. J. Victor
SIGNATURE OF OWNER
SIGNATURE OF LICENSED SURVEYOR