

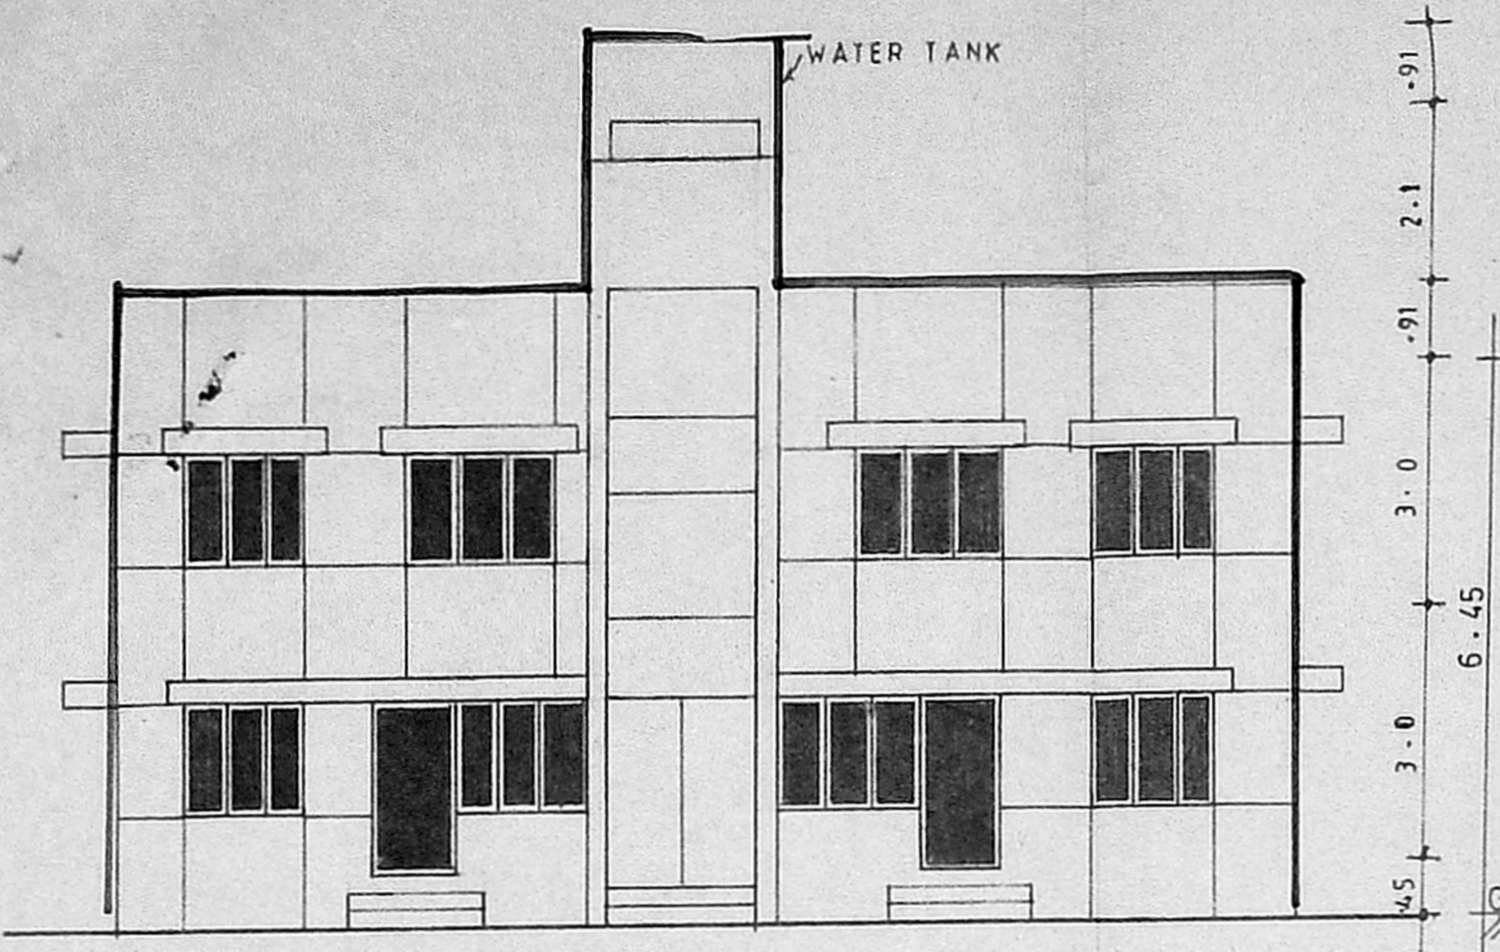



SCRUTINY PLAN

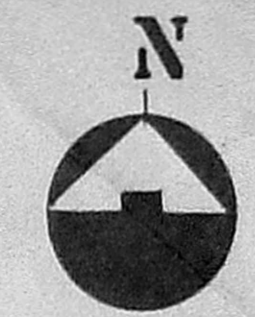

ELEVATION

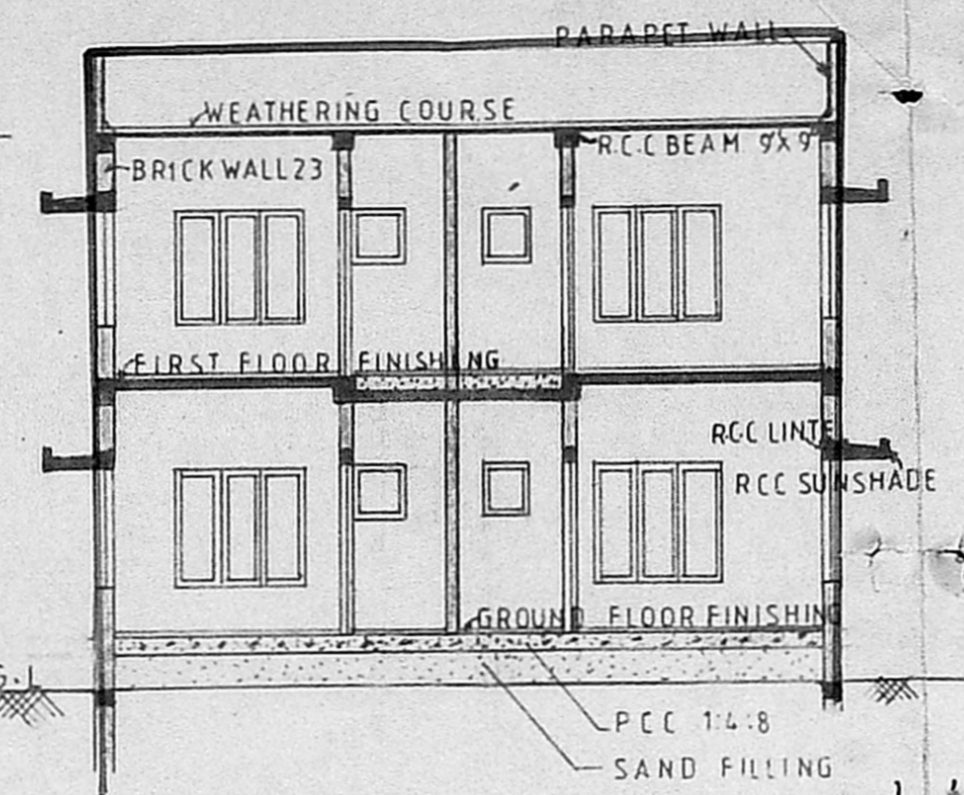

SECTION AT A-A

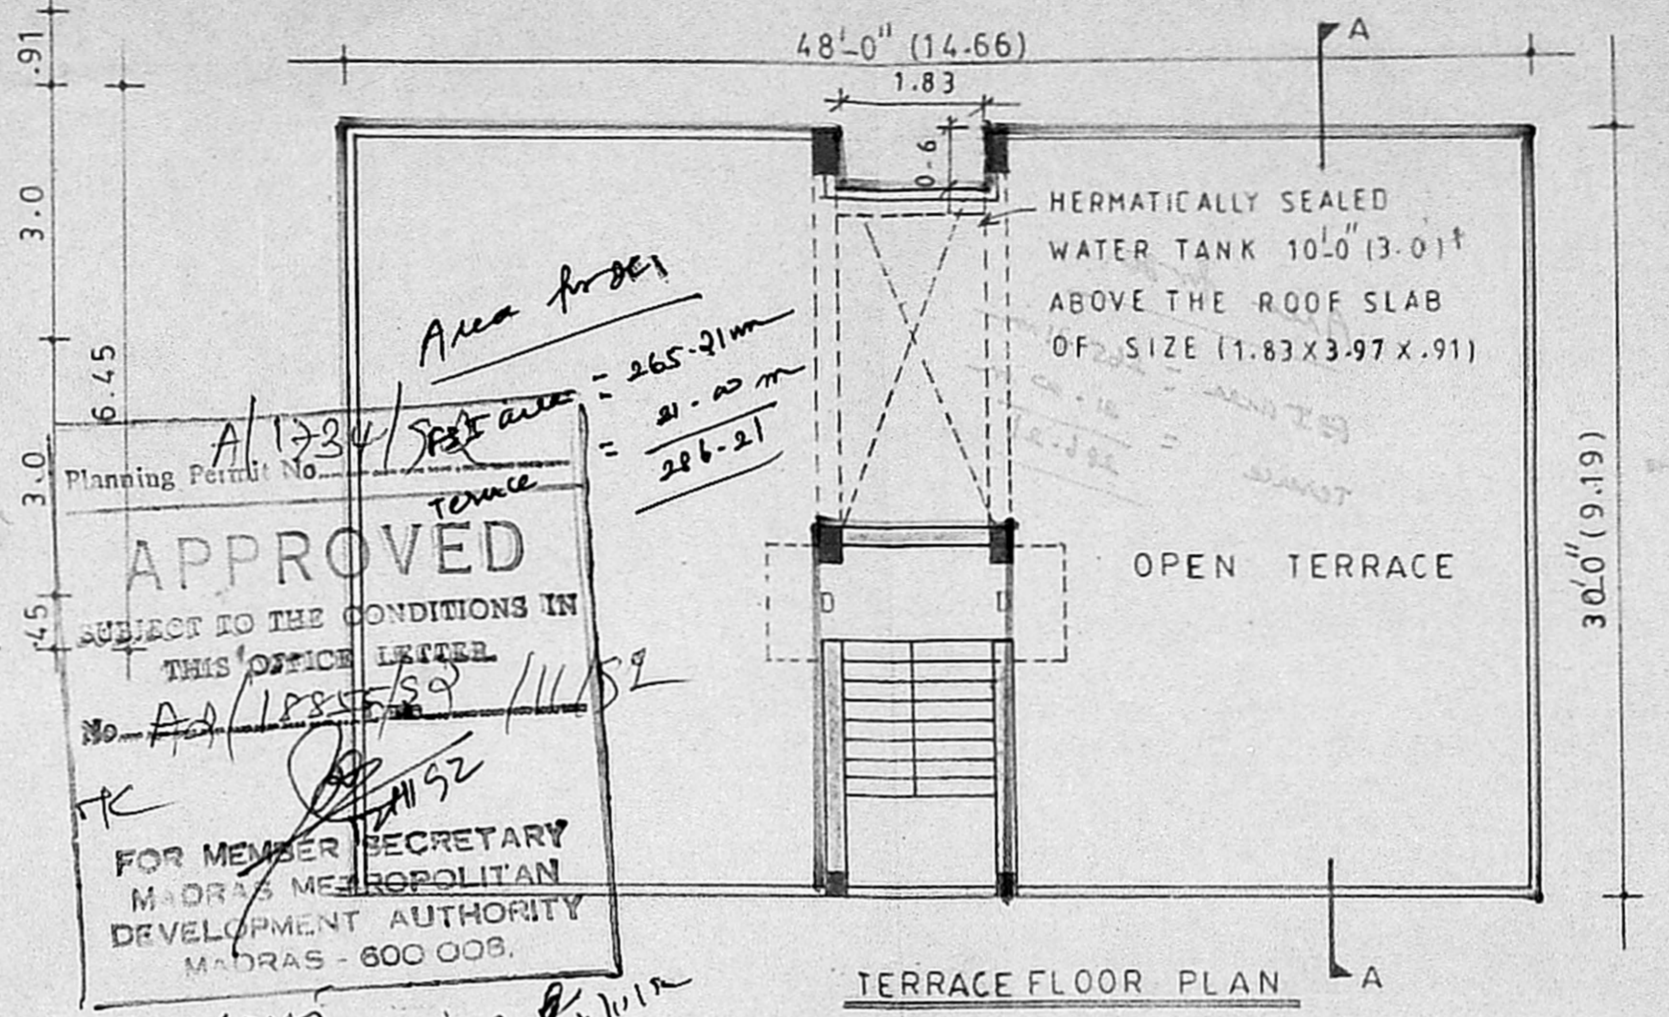

TERRACE FLOOR PLAN

APPROVED
 SUBJECT TO THE CONDITIONS IN THIS OFFICE LETTER
 No. Ad/1885/59/11/52
 FOR MEMBER SECRETARY
 MADRAS METROPOLITAN
 DEVELOPMENT AUTHORITY
 MADRAS - 600 008.

SCHEDULE OF JOINERY:

TYPE	DESCRIPTION	SIZE
D	DOOR	0.9 X 1.98
D ₁	DO	0.75 X 1.98
W	WINDOW	1.83 X 1.37
W ₁	DO	1.37 X 1.37
W ₂	DO	0.9 X 1.2
V	VENTILATOR	0.9 X 0.6

NOTE:
 • All dimensions are in metre
 • Specifications as per N.B.C


REFERENCE:
 PROPOSED ROAD DEMOLISHING
 BOUNDARY EXISTING

OWNER:
 D. Dharami Dhendupani


ADDRESS: Coy 2 SS-41/1
 PROPOSED BUILDING AT PLOT NO:7,
 LAKSHMI STREET EXTN. NO:1,
 NAMBI NAGAR, VILLIVAKKAM VILLAGE,
 VILLIVAKKAM, MADRAS - 600 049,
 SURVEY NO: 174/1

ARCHITECT:
suren associates


M.M.SURENDRAN MARCHETTI, M.T.B. M.I.P.A., M.C.A.
 57, SOUTH USMAN ROAD,
 P.M.G. COMPLEX, T.NAGAR,
 MADRAS-17. CLAS-I-85-86

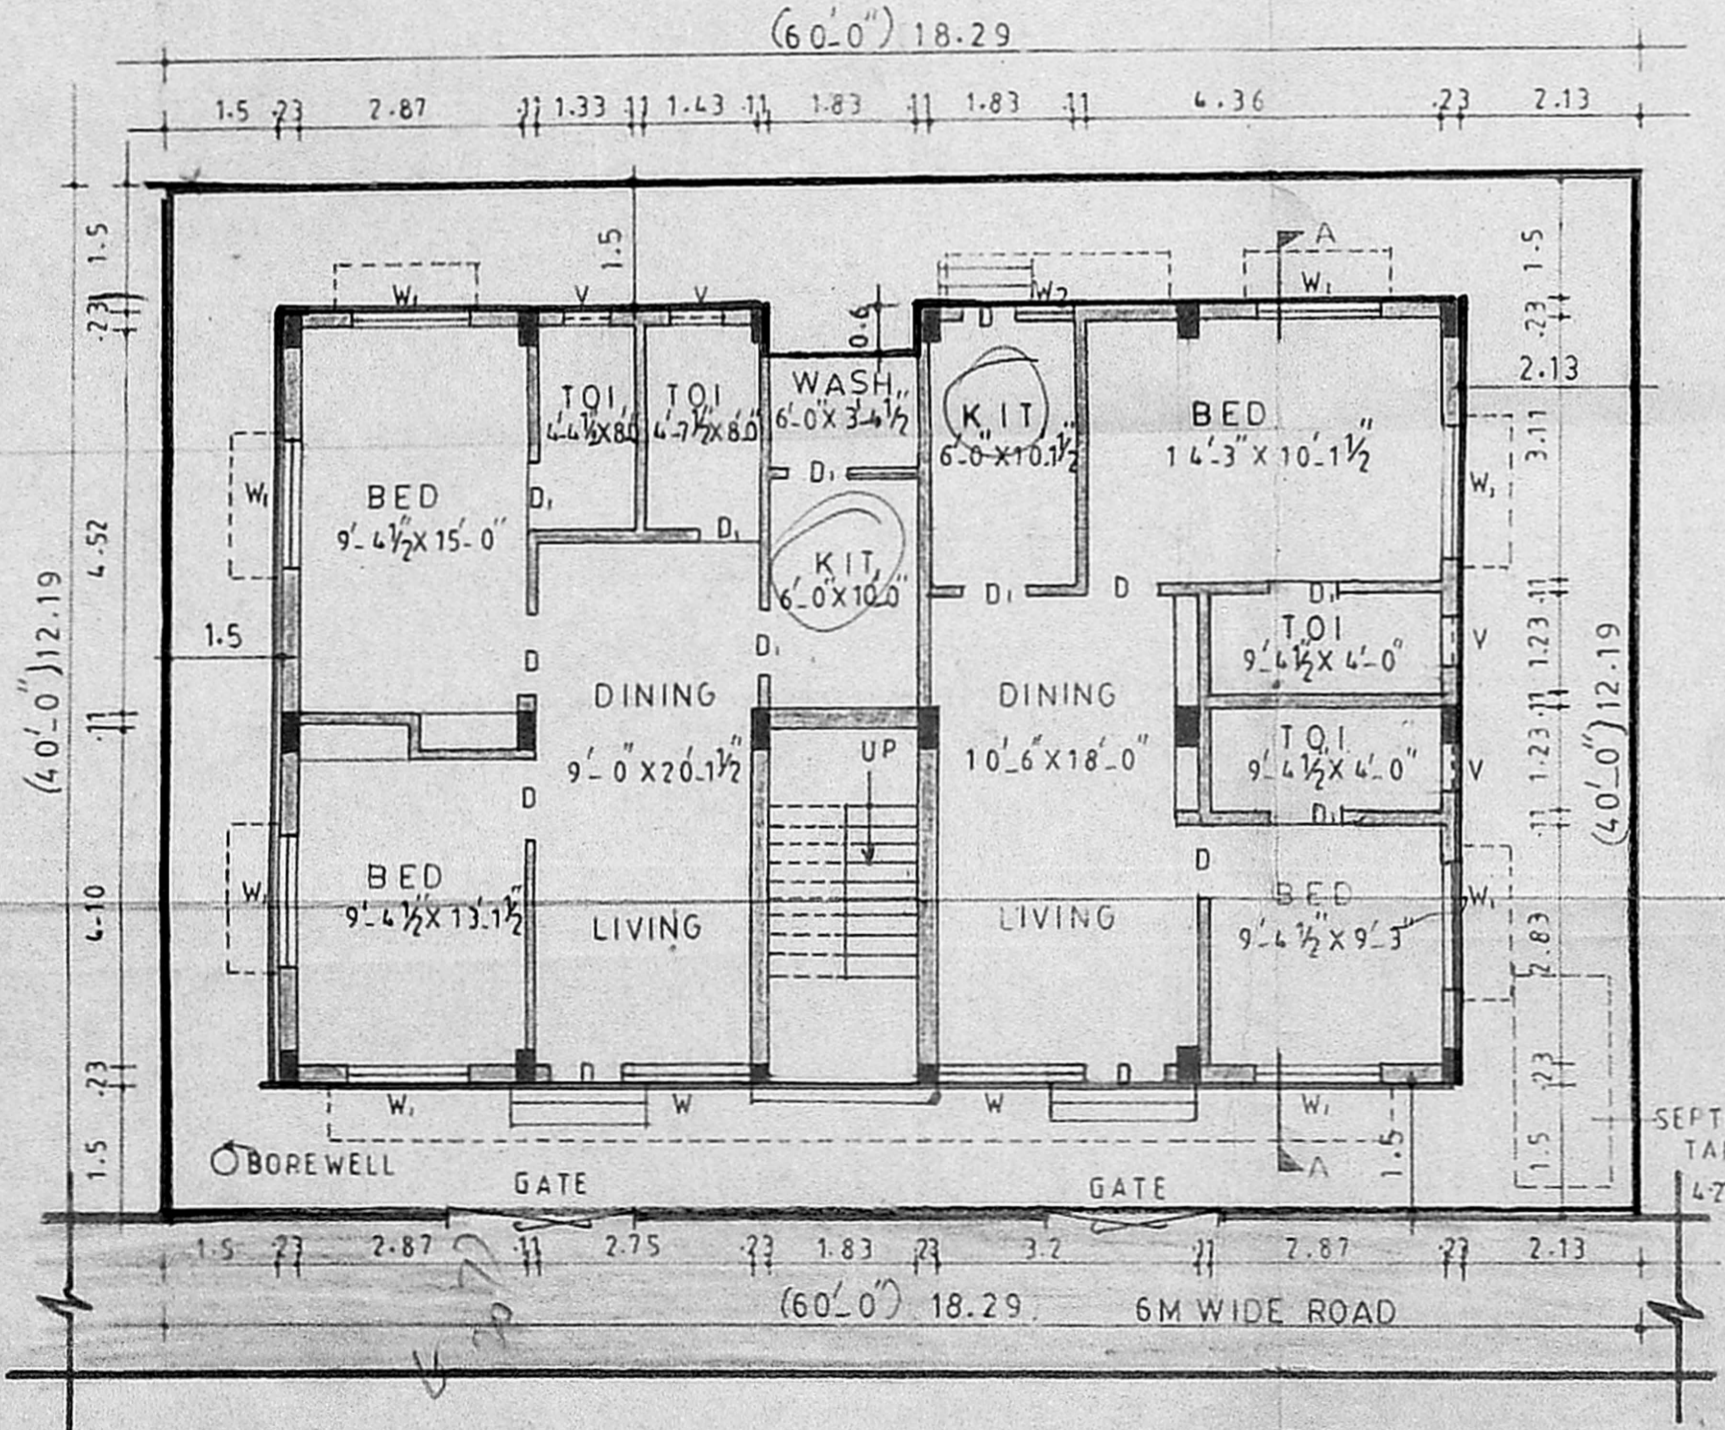


GROUND FLOOR PLAN

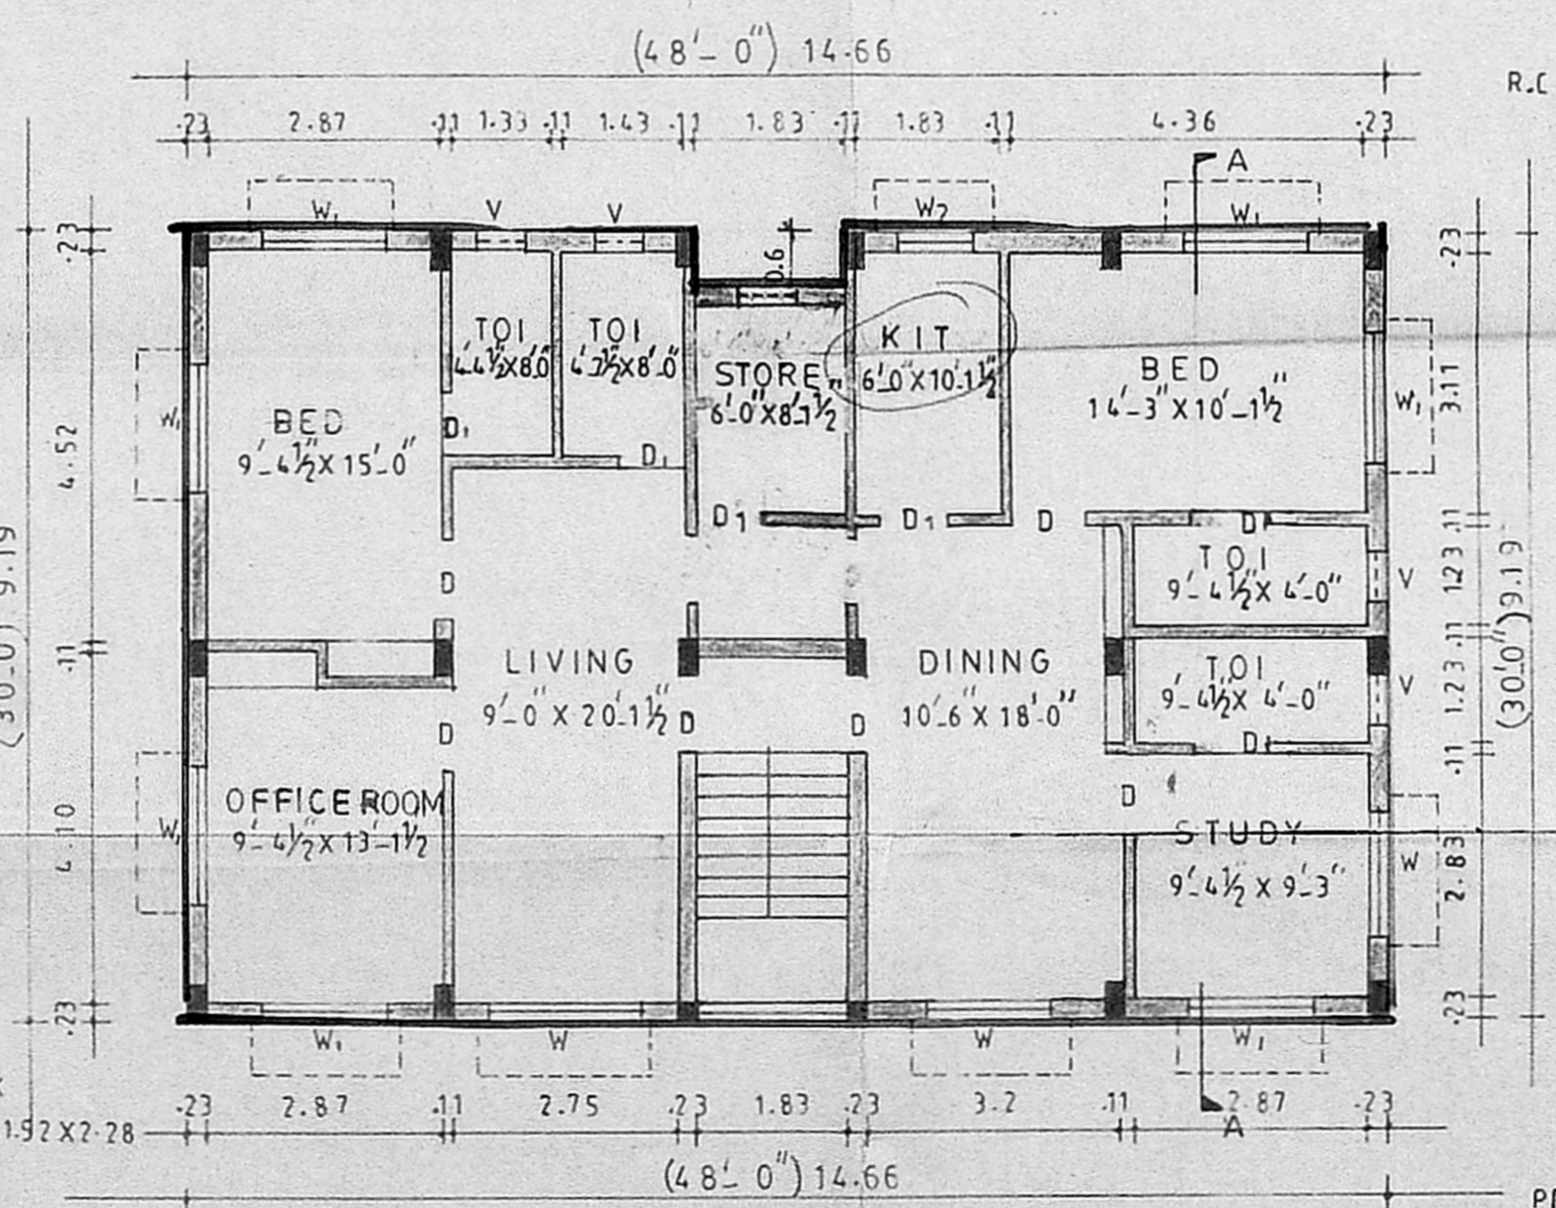


FIRST FLOOR PLAN

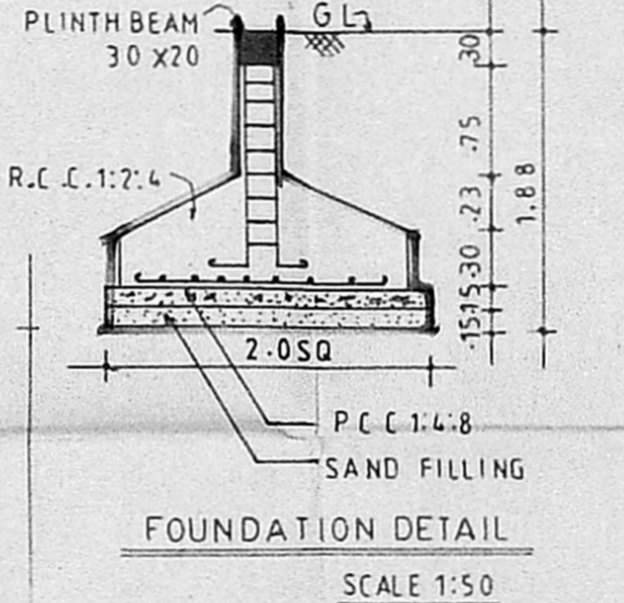


FOUNDATION DETAIL

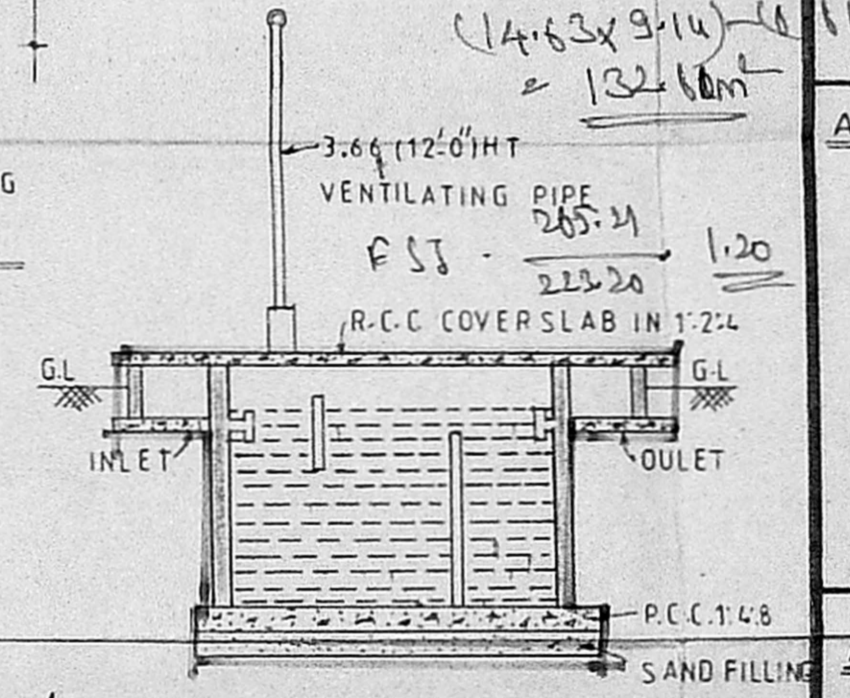

SEPTIC TANK DETAILS

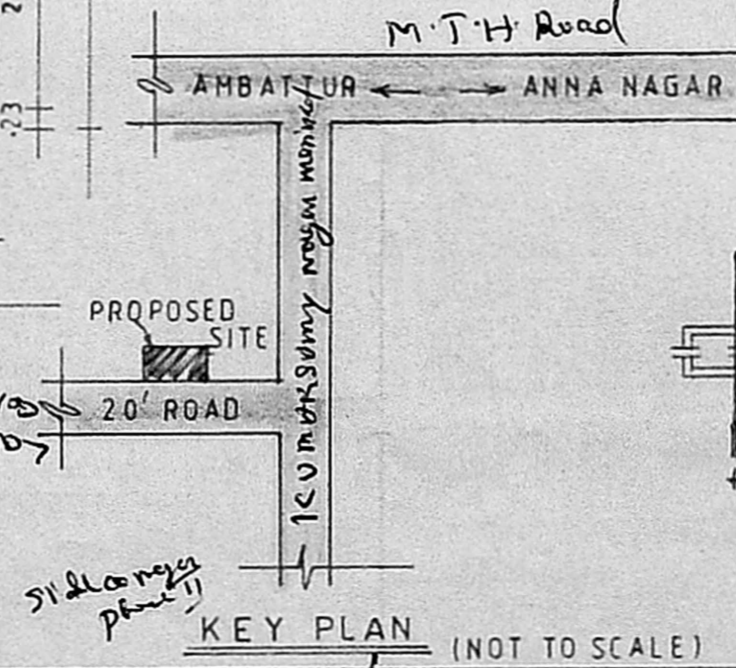

KEY PLAN (NOT TO SCALE)

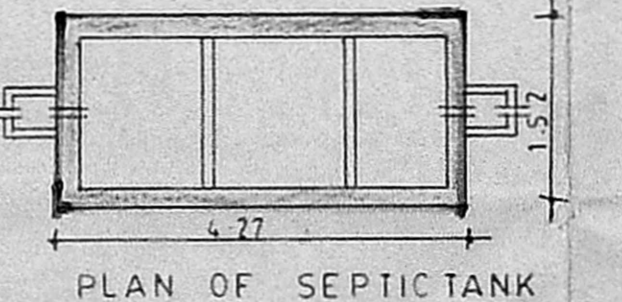

PLAN OF SEPTIC TANK

Plot area = 60 x 40 = 2400 sq. m
 Bldg area = (48 x 30) = 1440 sq. m
 (14.63 x 9.14) = 132 sq. m

Plot area

Area for...
 = 265-21m
 = 21-22m
 = 286-21