


ELEVATION

SECTION ON 'AA'

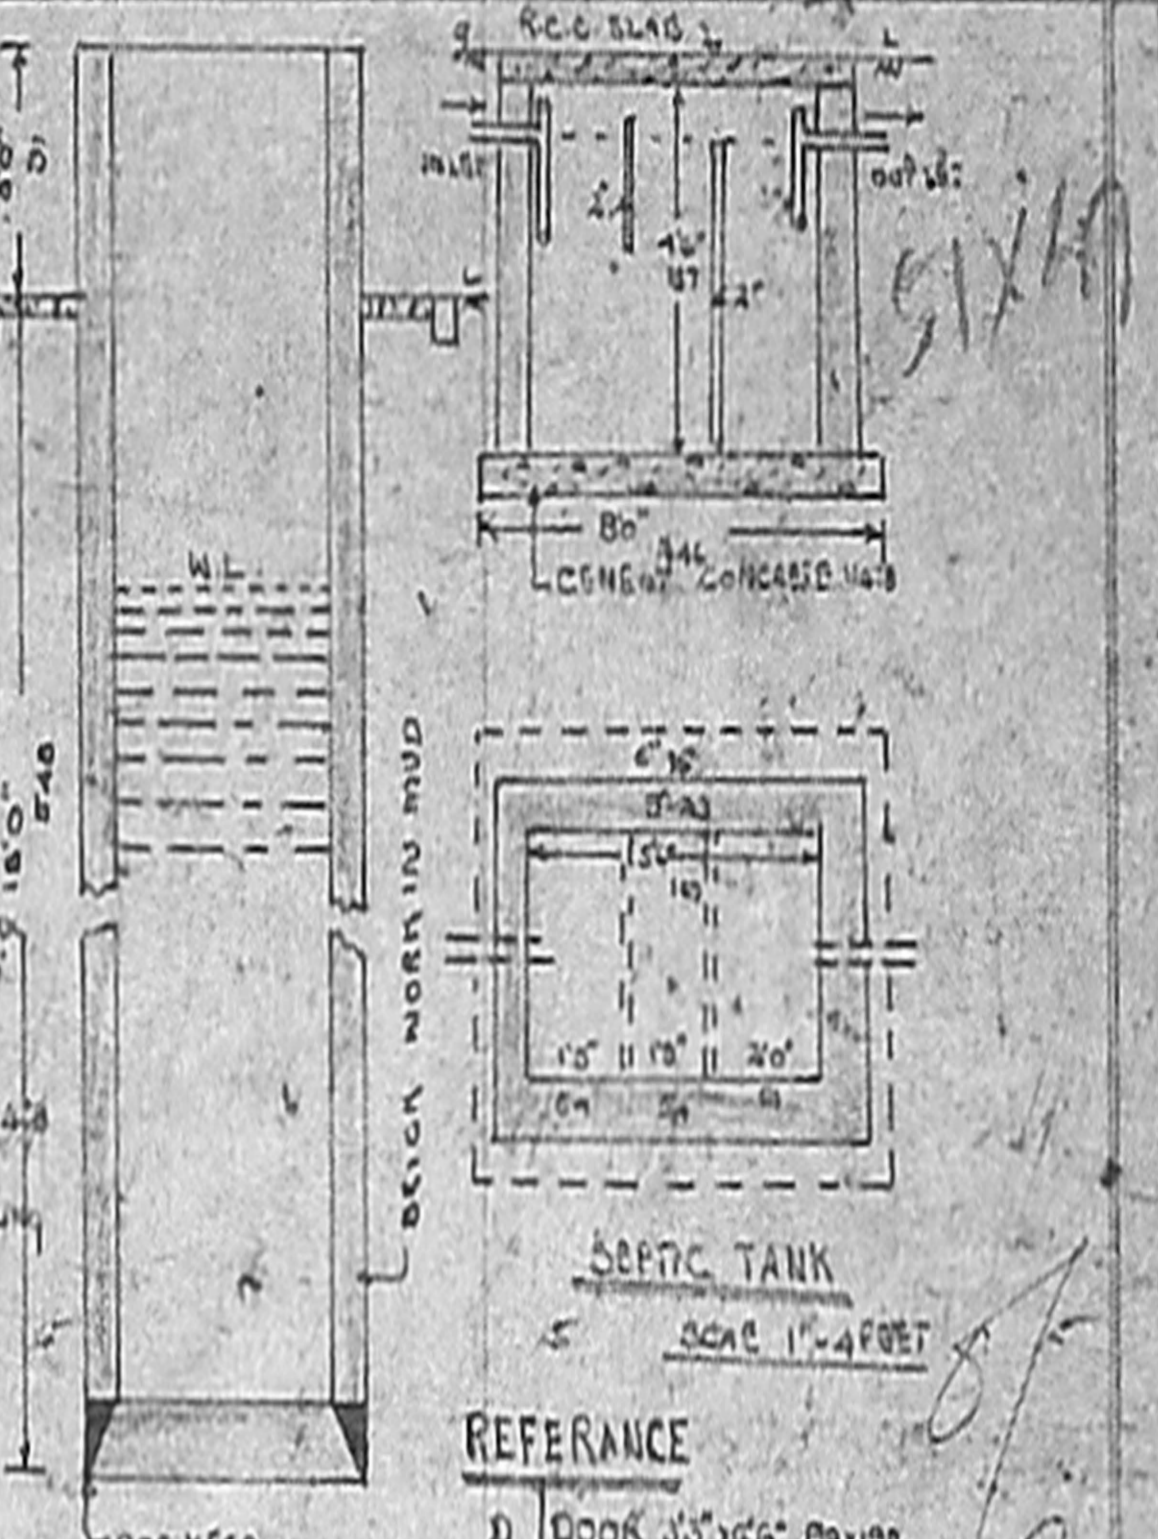


FOUNDATION DETAILS  
SCALE 1"=4 FEET

SEPTIC TANK  
SCALE 1"=4 FEET

REFERENCE

- D DOOR 33" x 66" 6x19B
- D1 " 30" x 66" 6x18B
- D2 " 30" x 66" 7x18B
- W WINDOW 48" x 40" 18x14B
- W1 " 30" x 40" 6x14B
- V VENTILATOR 30" x 40" 6x14B
- V1 " 20" x 20" 6x11B

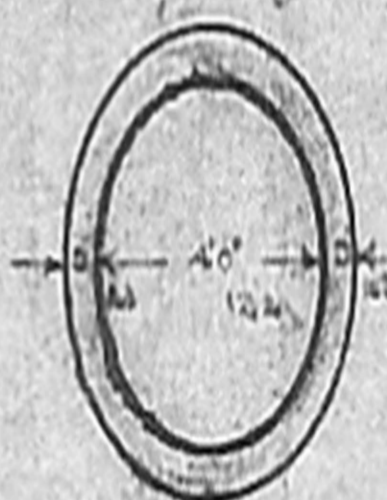



WELL 4'0" DIA  
SCALE 1"=4 FEET

COLOR INDEX

- PROPOSED
- ROAD
- PLOT BOUNDARY


*S. Subramonia Pillai*  
 M. SUBRAMONIA PILLAI,  
 Licensed Surveyor Rec. No. 11920/1841  
 ALANDUR MUNICIPALITY,  
 Post: P.M. No. 93-A, Thilagar Avenue Main B,  
 VEER LAKE, MADIPAKKAM-600 001

Planning Permit No. A/15666/469/93  
**APPROVED**  
 SUBJECT TO THE CONDITIONS IN  
 THIS OFFICE LETTER.  
 No. A2/23056/92 Dtd. 5/93  
 FOR MEMBER SECRETARY  
 MADRAS METROPOLITAN  
 DEVELOPMENT AUTHORITY  
 MADRAS - 600 008.

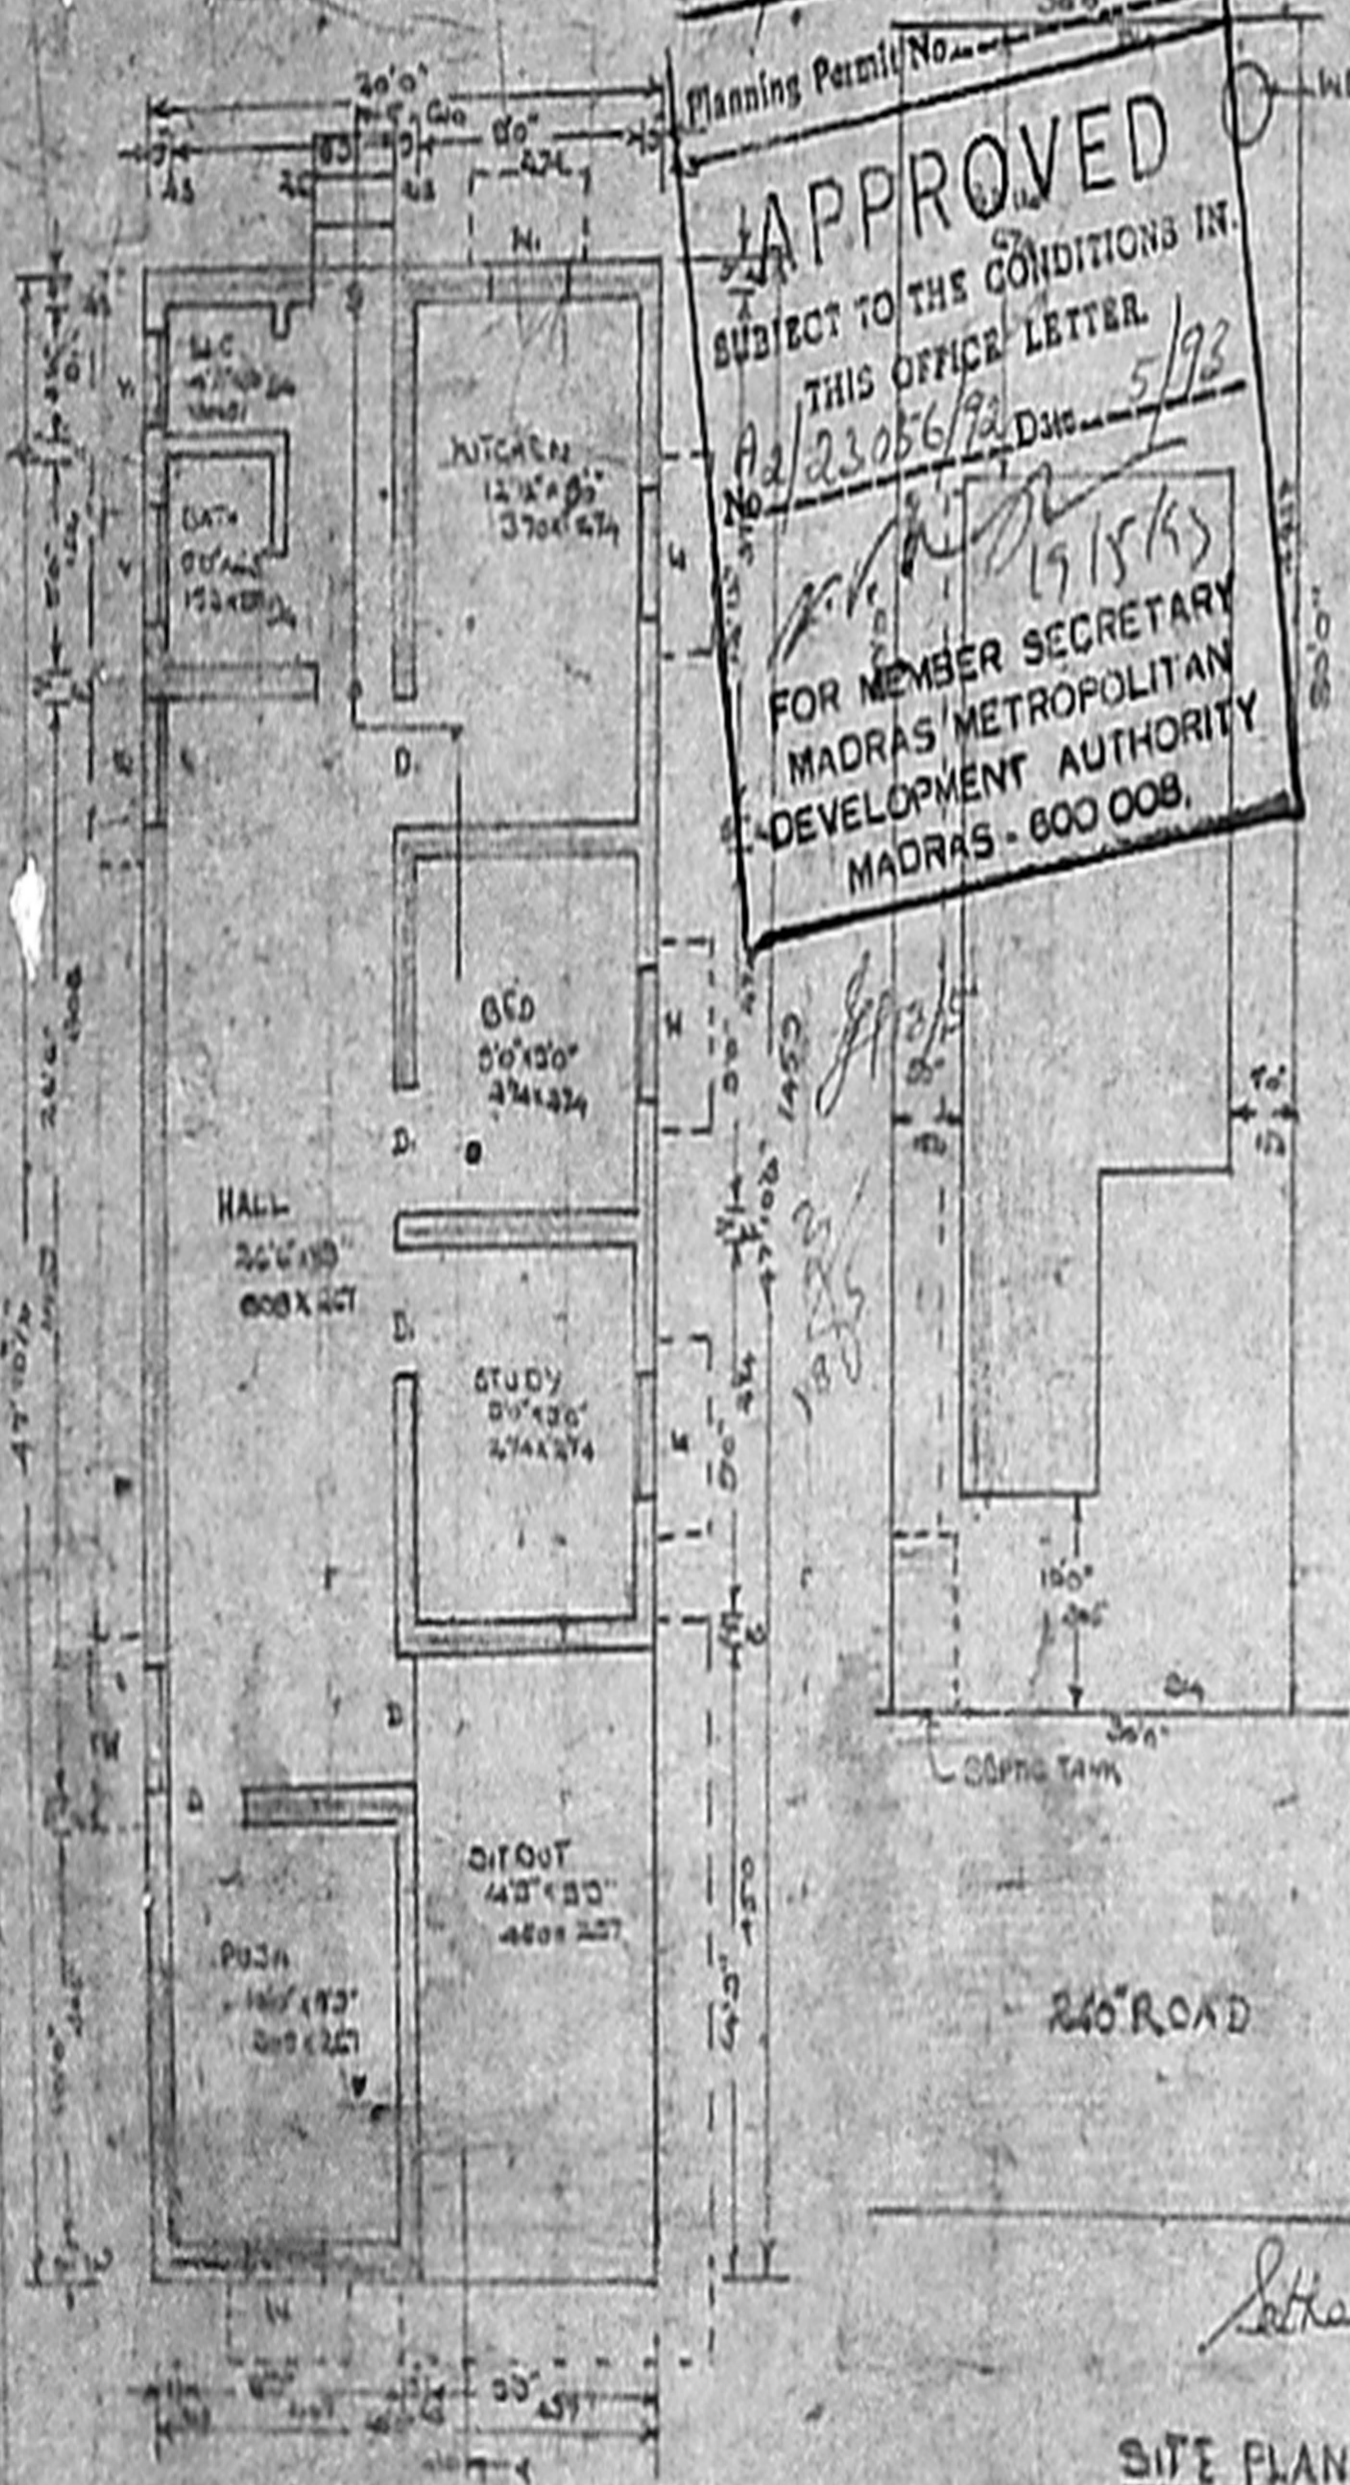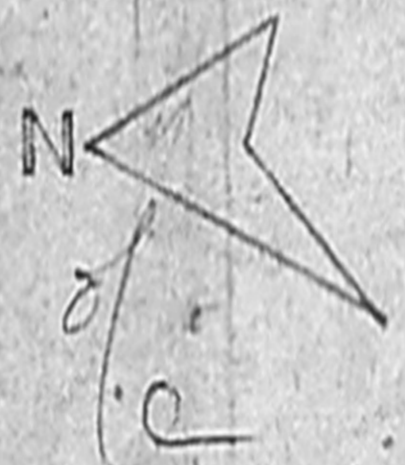

PLAN

SITE PLAN  
SCALE 1"=16 FEET

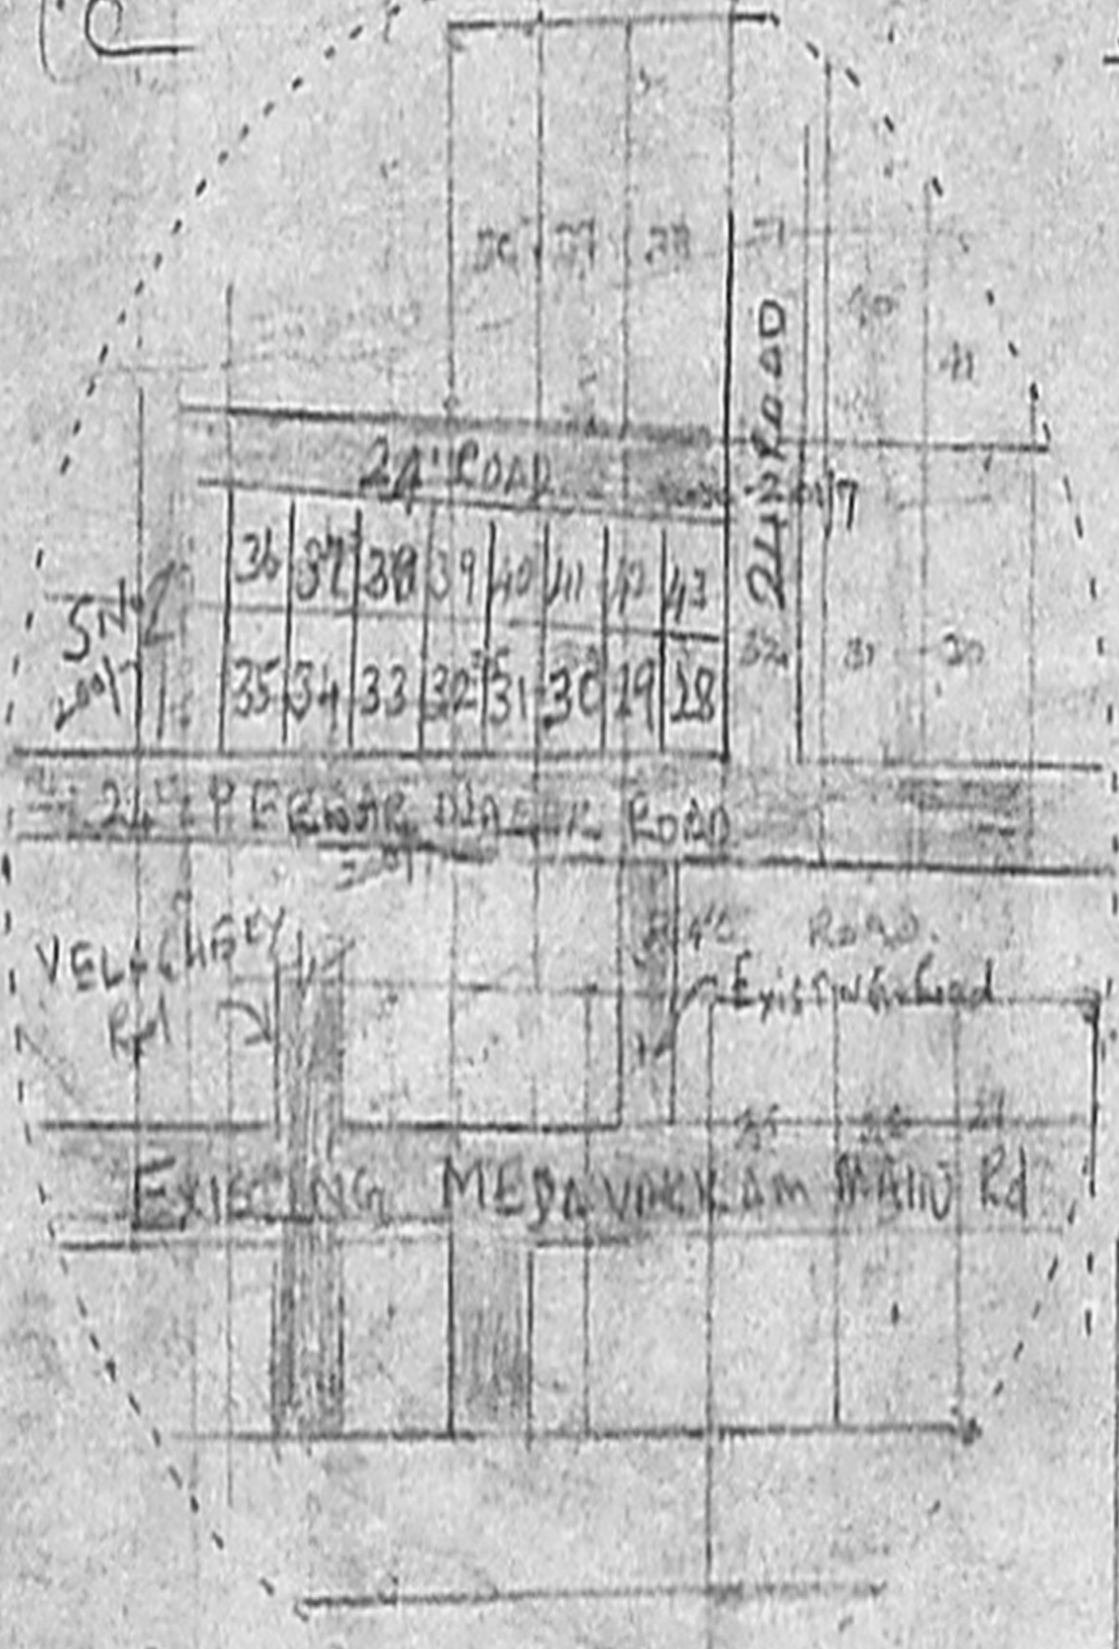

RECOVERY - PLOT OUTLINE  
(NOT TO SCALE)

PROPOSED CONSTRUCTION AT PLOT NO. 35,  
 PERIYAR NAGAR, SURVEY NO. 201/7, PATE, MADIPAKKAM  
 VILLAGE, SAIDAPET TALUK, CHINGLEPUT DISTRICT  
 FOR THIRUMATHI SEETHA LAKSHMI SRIWASAN

SCALE 1"=8 FEET (1:100)

PLINTH AREA 812.00 sq. ft. 75.60 sqm.