



PLAN OF PROPOSED CONSTRUCTION OF RESIDENTIAL BUILDING  
 AT PLOT NO 121 & 122 AT S.No 260/1A1 OF SUBHASHREE NAGAR  
 EXTENSION OF PORUR VILLAGE SAIDAPET TALUK. CHENGAI MGR DISTRICT  
 SCALE 1 INCH = 8 FEET OR 1:100 FOR - M. N. VANAJA.




KEY PLAN  
 NOT TO SCALE

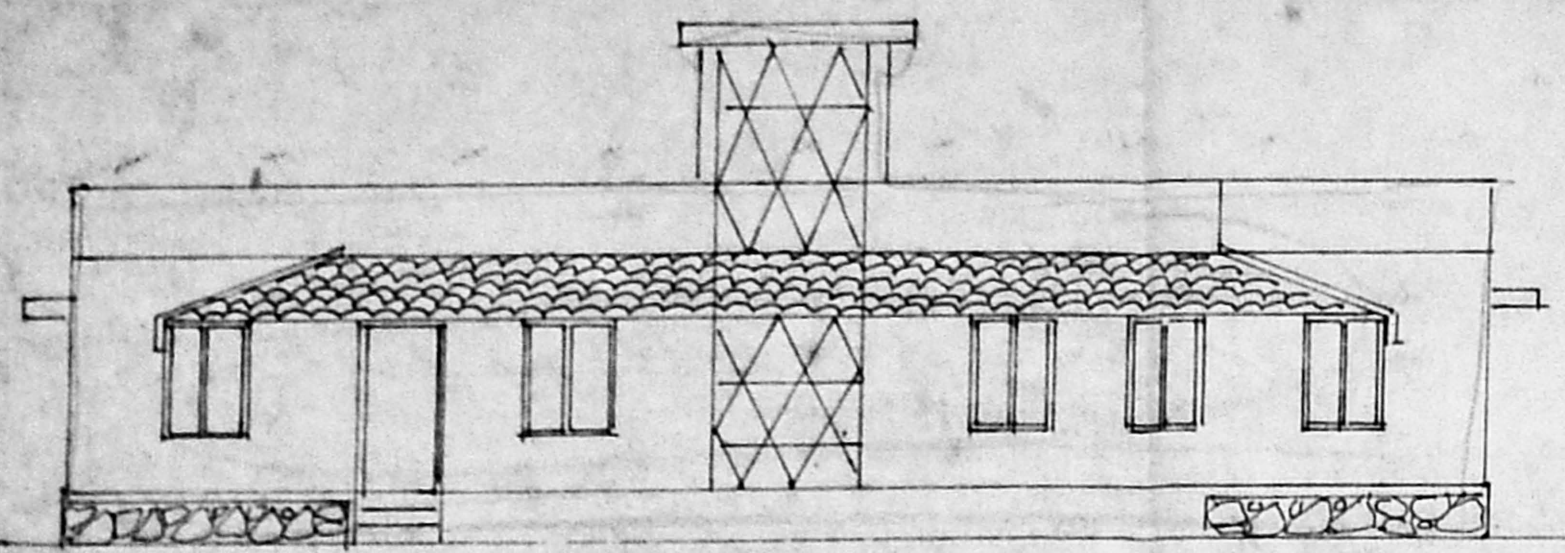

FRONT ELEVATION

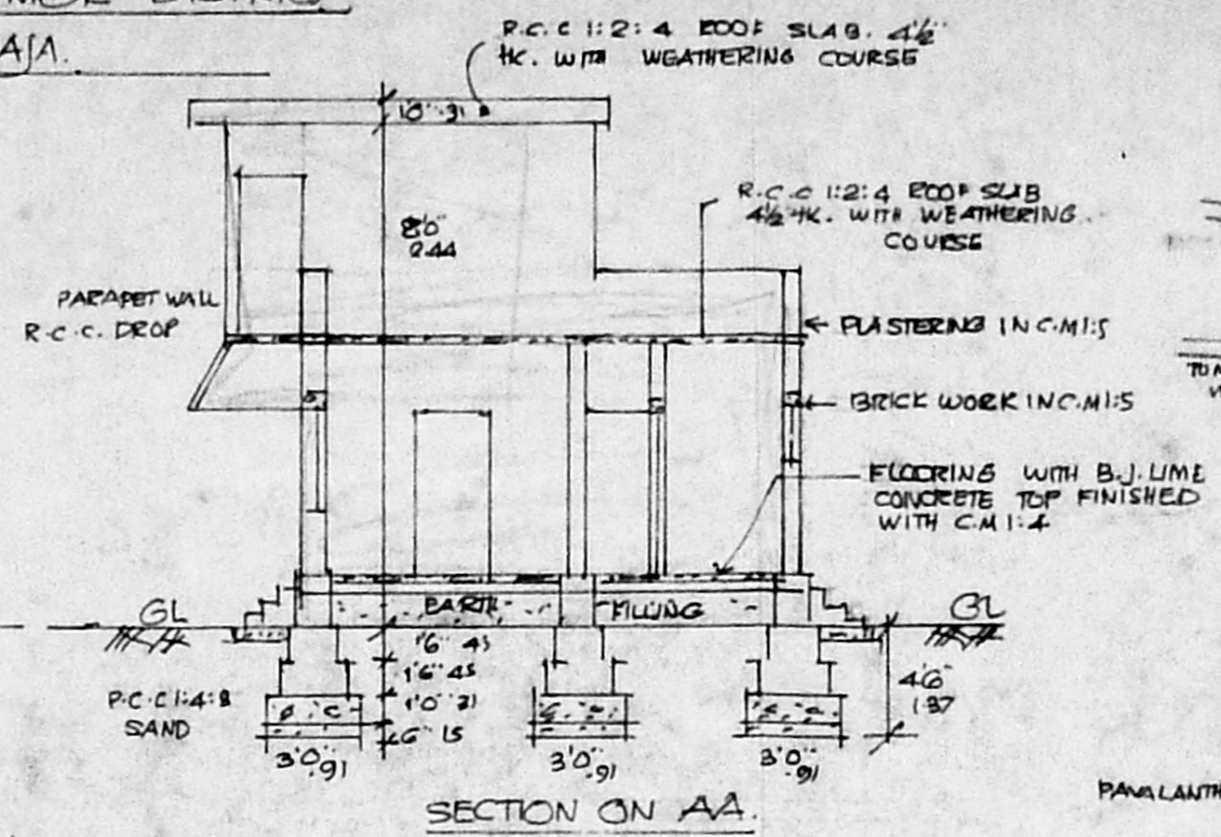

SECTION ON AA

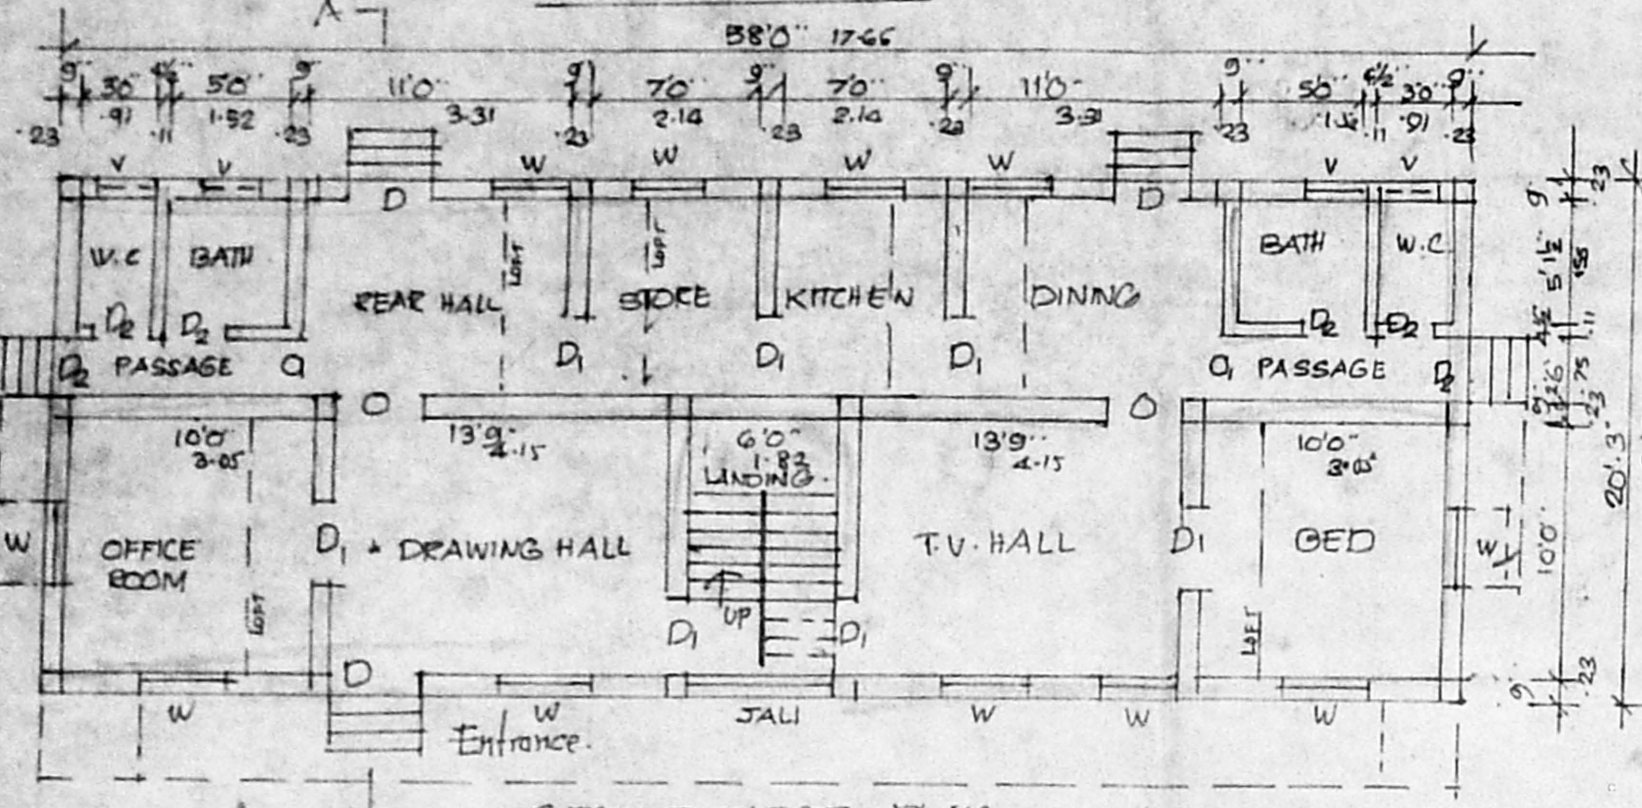


GROUND FLOOR PLAN

SCHEDULE OF JOINERIES

D	DOOR OF SIZE 3'3" X 6'6"	1.05 X 1.97
D1	DOOR OF SIZE 3'0" X 6'6"	.91 X 1.97
D2	DOOR OF SIZE 2'6" X 6'6"	.75 X 1.97
O	DOOR OPENING 3'0" X 6'6"	.91 X 1.97
W	WINDOW OF SIZE 3'0" X 4'6"	.91 X 1.37
W1	WINDOW OF SIZE 4'0" X 3'0"	1.22 X .91
W2	WINDOW OF SIZE 3'0" X 3'6"	.91 X .91
V	VENTILATOR 2'6" X 1'6"	.75
O1	DOOR OPENING 2'6" X 6'6"	.75 X 1.97

COLOUR INDEX


PROPOSED	[Symbol]
ROAD	[Symbol]
PLOT BOUNDRY	[Symbol]

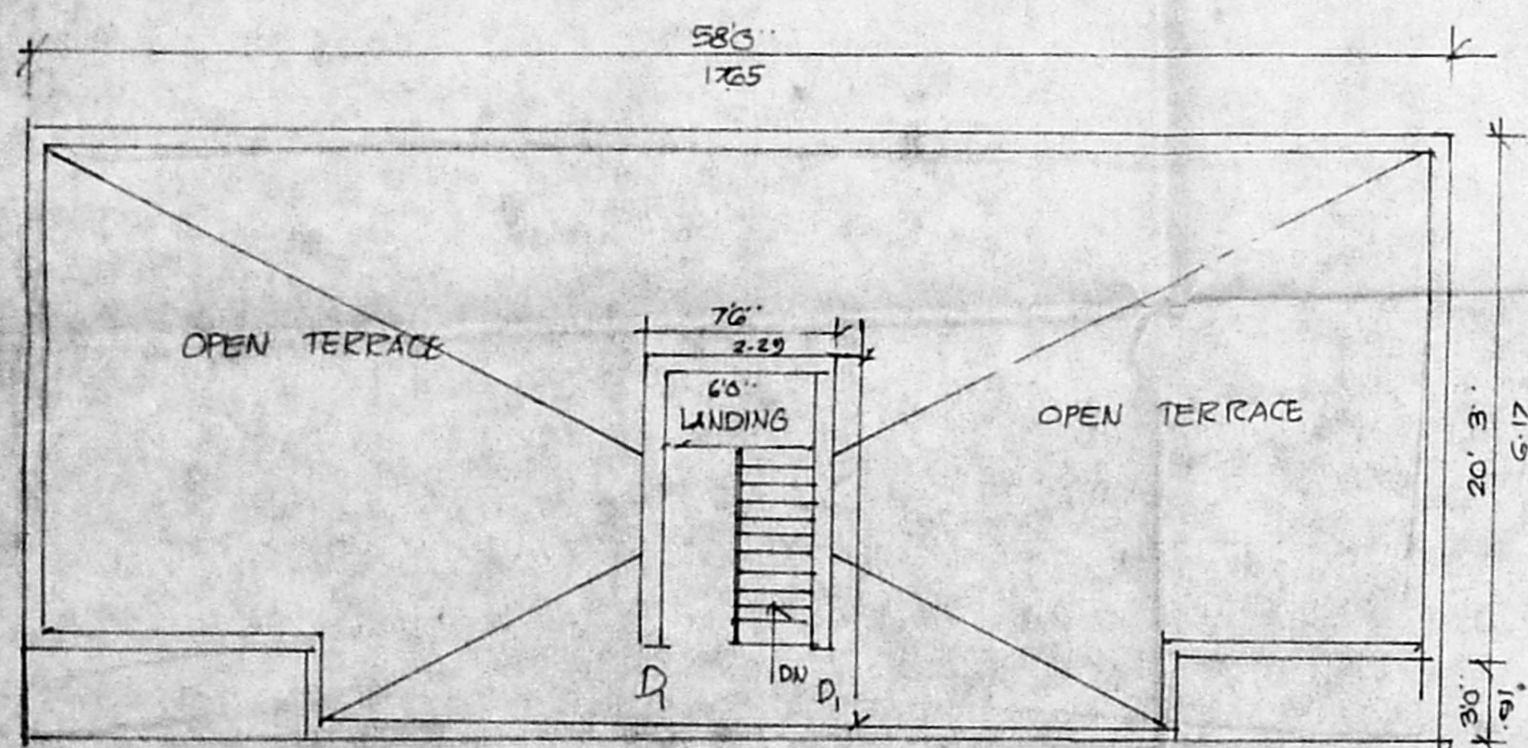

TERRACE FLOOR PLAN

AREA DETAILS

PLOT AREA:	11.57 CENTS	5057.50 SQ. FT.	469.84 Sq. Metrs.
PLINTH AREA:	GROUND FLOOR	1174.50 SQ. FT.	109.11 Sq. Metrs.
	HEAD ROOM IN TERRACE FLOOR	108.75 SQ. FT.	10.10 Sq. Metrs.

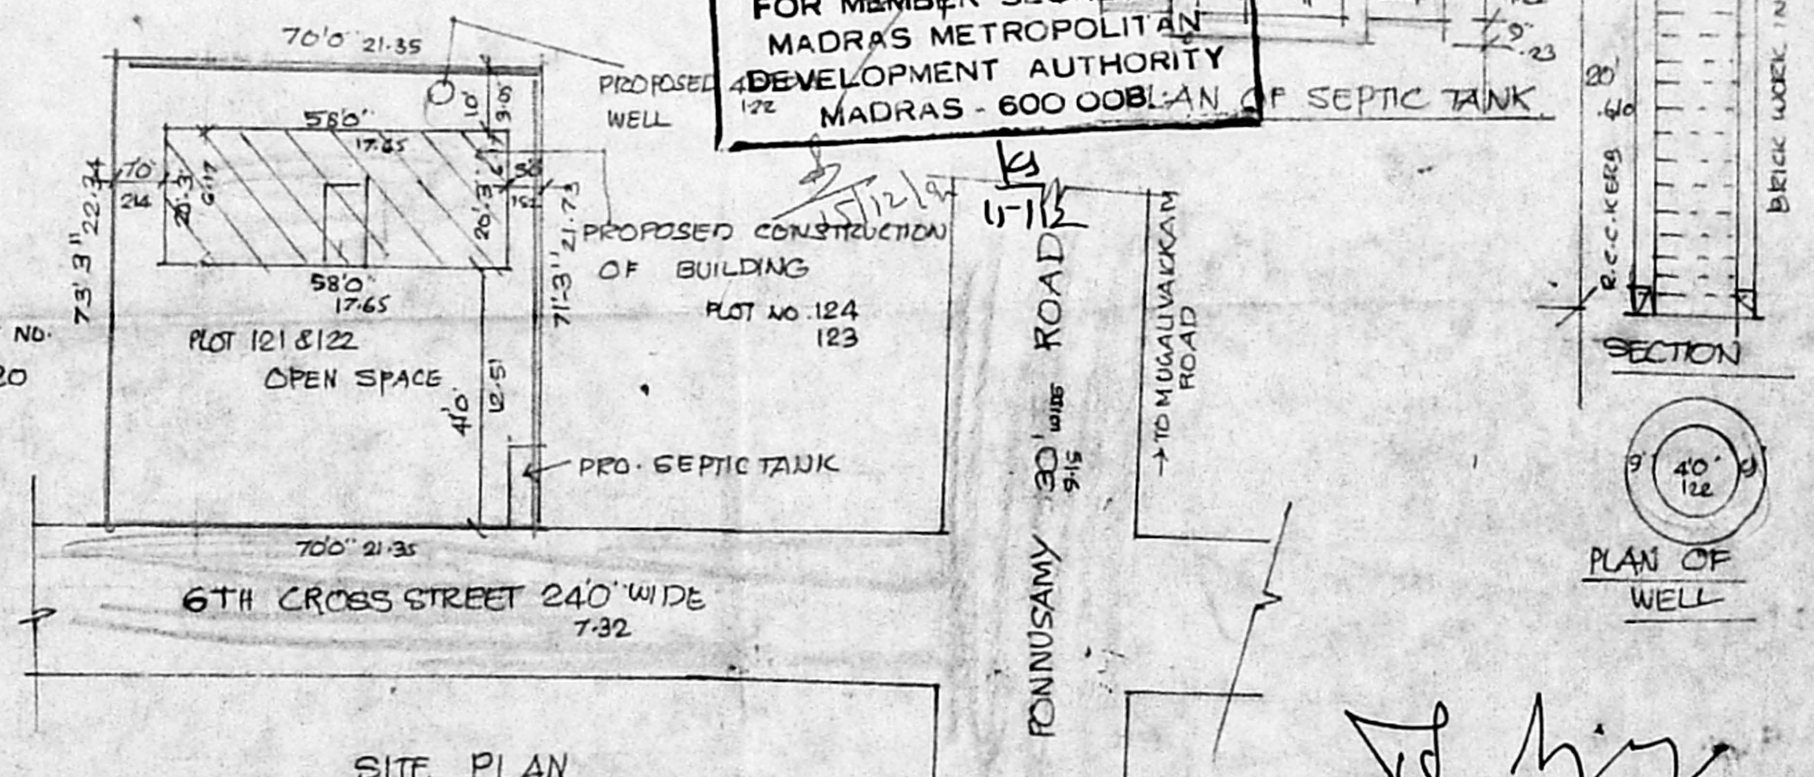

SITE PLAN  
 SCALE 1 INCH = 33 FEET OR 1:400

Planning Permit No. A/2/2890/92

**APPROVED**

SUBJECT TO THE CONDITIONS IN THIS OFFICE LETTER.

No. 2/2890/92 Date: 12/1/82

FOR MEMBER SECRETARY  
 MADRAS METROPOLITAN  
 DEVELOPMENT AUTHORITY  
 MADRAS - 600 008

N. Vanaja

SIGNATURE OF OWNER

J. S. ARIVAZHAGAN, D.C.E.  
 Class II Licensed Surveyor No: 26,  
 CORPORATION OF MADRAS,  
 PERUNGUDI TOWN PANCHAYAT  
 CONSULTING ENGINEER & CONTRACTOR,  
 NO. 6, THIRUMALAI NAGAR,  
 PERUNGUDI, MADRAS - 600 096  
 PHONE: