

FOUNDATION DETAILS SCALE: 1" TO 4'-0"

### JOINERY

DOOR	D	3'-3" x 6'-6" (99 x 198)
"	D <sub>1</sub>	3'-0" x 6'-6" (91 x 198)
"	D <sub>2</sub>	2'-6" x 6'-0" (76 x 183)
GRILL DOOR	G.D	3'-3" x 6'-6" (99 x 198)
GRILL	G	8'-0" x 4'-0" (244 x 122)
WINDOW	W	4'-6" x 4'-0" (137 x 122)
"	W <sub>1</sub>	3'-0" x 4'-0" (91 x 122)
VENTILATOR	V	3'-0" x 2'-0" (91 x 61)

### INDEX

PROPOSAL		ROAD	
BOUNDRY			


### EXTENT

PLOT AREA	
PLINTH AREA	- 917 SQFT / 85.28 M <sup>2</sup>
CARPET AREA	- 747 SQFT / 69.47 M <sup>2</sup>


PLAN SHOWING THE PROPOSED RESIDENTIAL CONSTRUCTION IN S.NO: 240/4 AS PER PATTA S.NO: 240/15, 242/56A & 242/56 AT P.NO: 158 OLD NO: 25 ZAMIN PALLAVARAM VILAGE, ARCOT JAMBULINGAM ST. (NEMILICHERY HIGH ROAD, CHROME PET, PALLAVARAM MUNICIPALITY SAIDAPET TALUK, CHENGAI ANNA DT. SCALE: 1" TO 8'-0"

FRONT ELEVATION


SECTION ON-AB

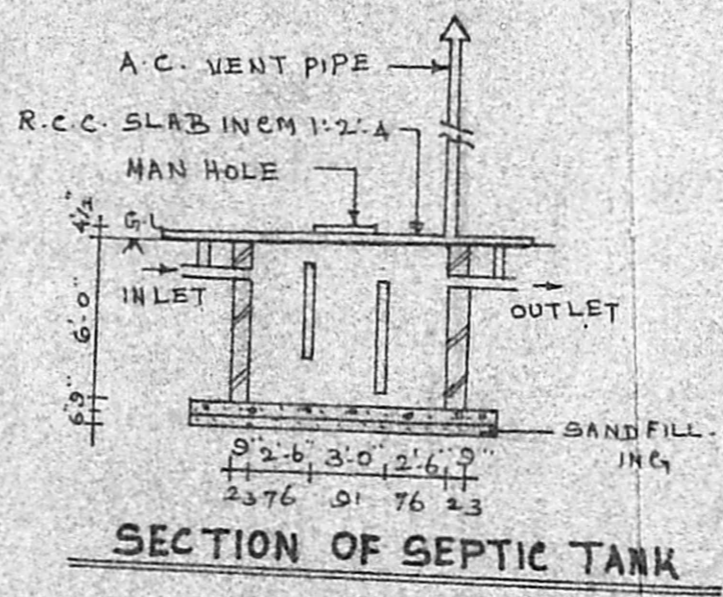


SECTION OF SEPTIC TANK

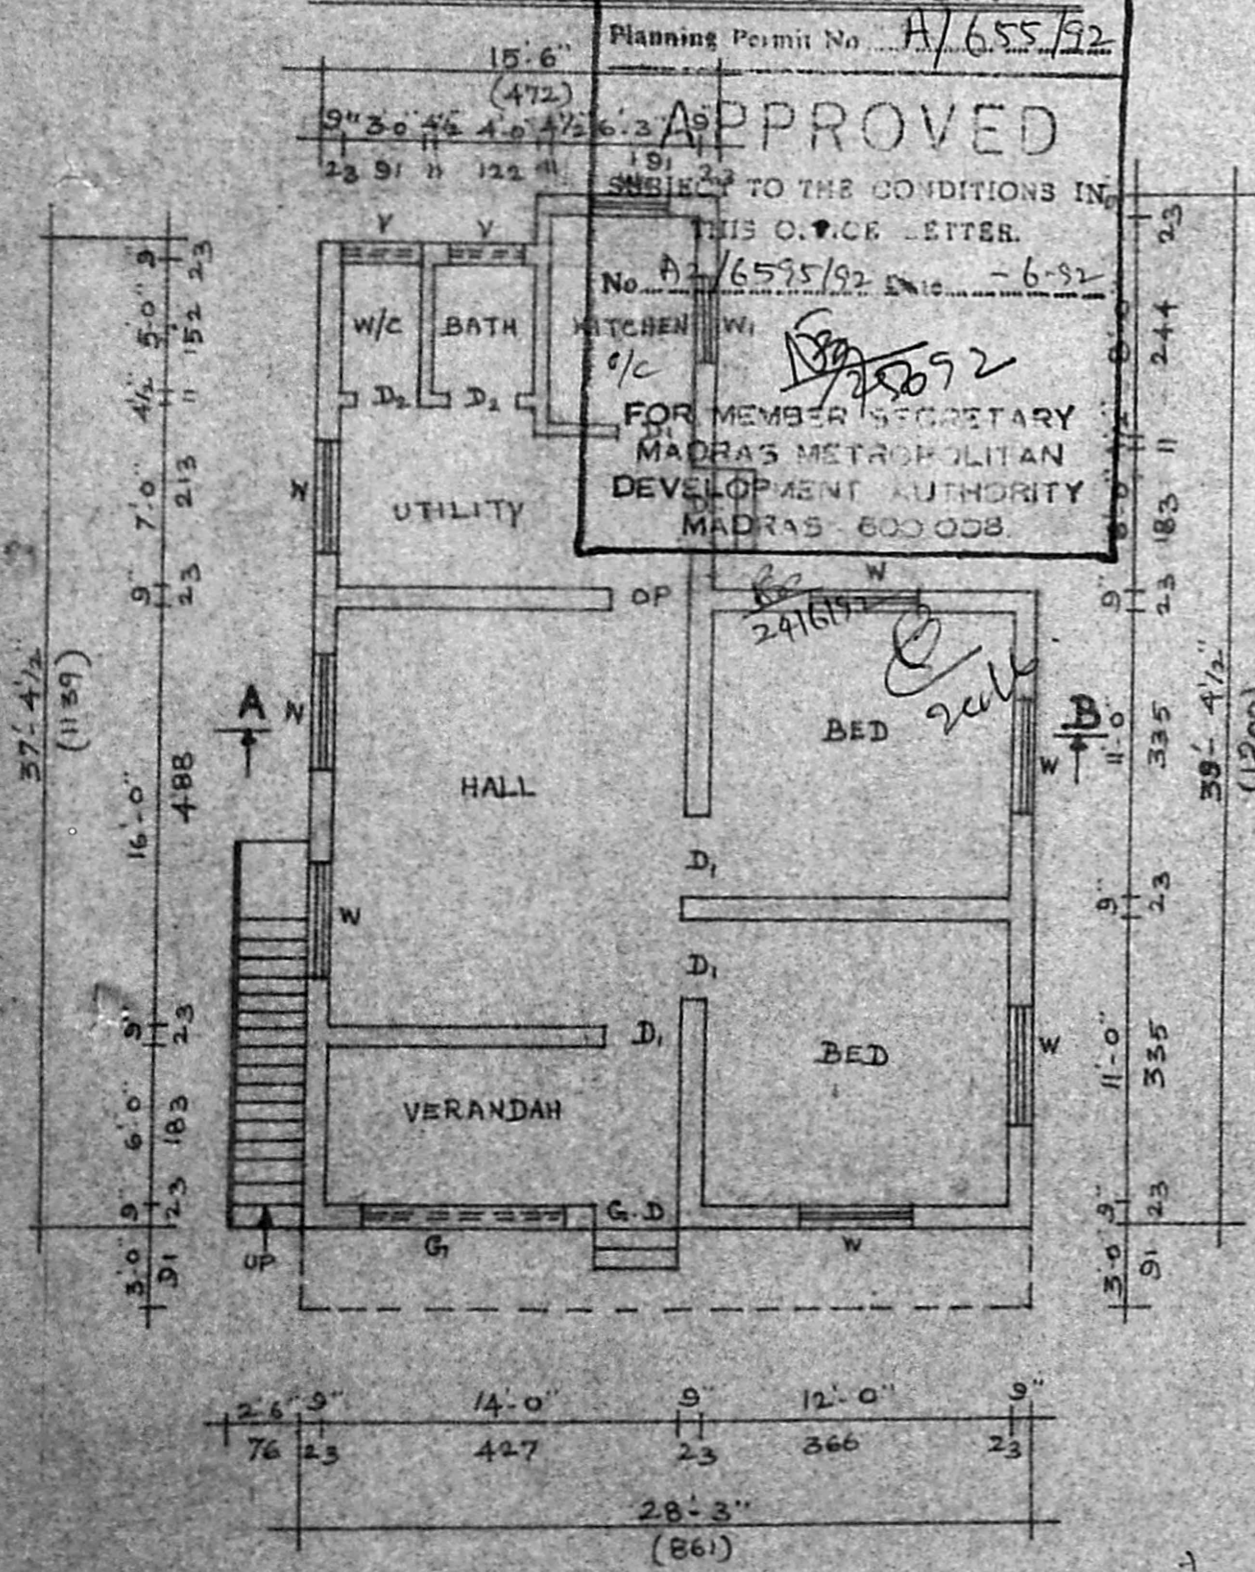

PLAN

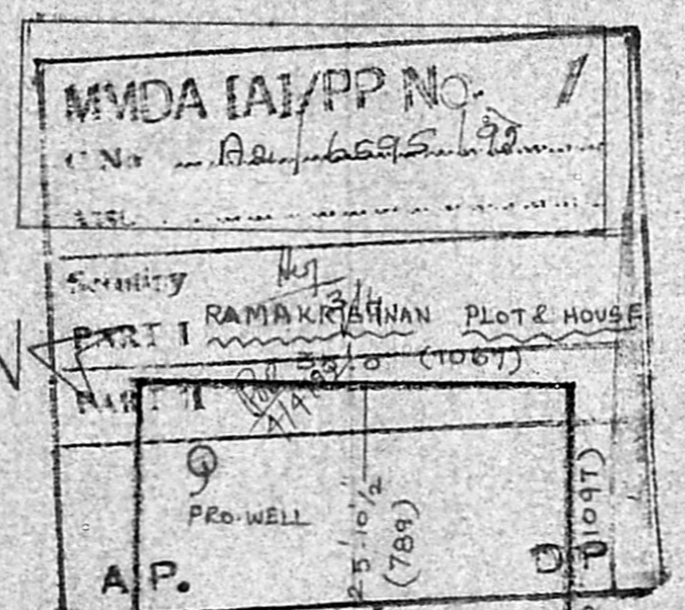

SITE PLAN SCALE: 1" TO 16'-0"

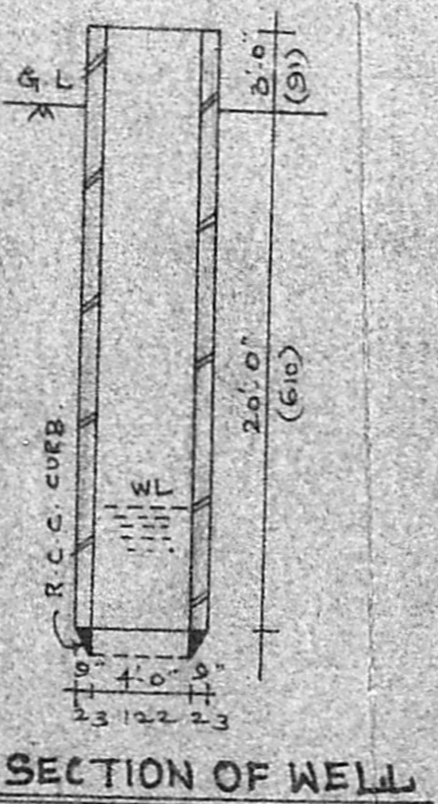

SECTION OF WELL

*P. Janshar*  
OWNER

Jyotish Pathak  
JYOTISH PATHAK, A.M.I.E.,  
CIVIL ENGINEER,  
LEO BUILDERS,  
41A, Station Road I Floor,  
CHROME PET, MADRAS-600 044,  
LICENCED SURVEYOR.