

Showing The Proposed Construction Of A House In Plot No.39, In S.No. 205, Of Village.No.1, Mannivakkam Village, Chengalpet Taluk, Chengai Anna District.

**Reference**

D - DOOR	- 3'-3" x 6'-6"	- 1.00m x 1.92m
D1 - "	- 3'-0" x 6'-6"	- 0.92 x 1.92m
D2 - "	- 2'-6" x 6'-6"	- 0.76 x 1.92m
W - WINDOW	- 6'-0" x 4'-0"	- 1.83 x 1.22m
W1 - "	- 4'-0" x 4'-0"	- 1.22 x 1.22m
W2 - "	- 4'-0" x 3'-0"	- 1.22 x 0.92m
W3 - "	- 3'-0" x 4'-0"	- 0.92 x 1.22m
V - VENTILATOR	- 3'-0" x 2'-0"	- 0.91 x 0.61m

ALL JOINERY IN WELL SEASONED WOOD.

**Note**

Note	Sqft	Sqm
PLOT AREA	2080	193
PLINTH AREA	541	50
CARPET AREA	426	40
PORTRICO AREA	55	5

**Colour Index**

EXP ROAD SHOWN THUS

PRO WORK SHOWN THUS

BOUNDARY LINE SHOWN THUS

DRAINAGE LINE SHOWN THUS

**Staircase Details**

WIDTH - 3'-0" - 0.92m

TREAD - 0'-10" - 0.25m


RISE - 0'-7" - 0.18m

**Rao Engineering Consultancy Services**  
 NO.24, MUNICIPAL BUILDING, SHANMUGAM ROAD, TAMBARAM WEST, MS-45.




Owner **S.R. NARAYANAN**

**C. A. VASUDEVA RAO, Dip. C.E. (LOND)**  
 L.I.C. Panel Valuer  
 Panel Engineer / Valuer for S.P. & E. P.N.B. & Gas Insurance Companies.  
 L.I.C. and Sanyal for M.P.S. Corporation (No. 221), Tambaram, Alankar - (Giridharanagar) & North Anna Town Panchayat  
 O.P. Municipal Buildings  
 S.I. - 1000, Tamil Nadu, Chennai - 600 045.  
 Lic. No. 1000, Tamil Nadu, Chennai - 600 045.

Licensed Surveyor

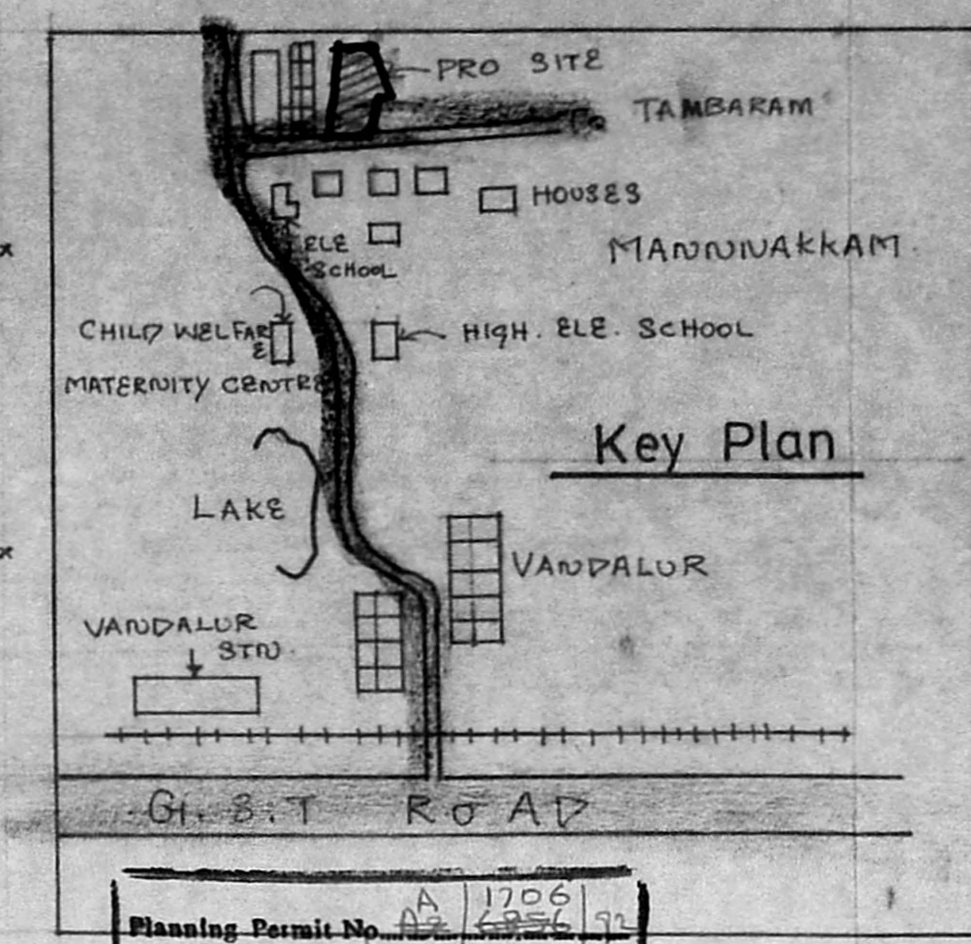


Planning Permit No. **A 1706**  
**APPROVED**  
 SUBJECT TO THE CONDITIONS IN THIS OFFICE LETTER.  
 No. **A2/6856/91** Date **11.9.92**  
 FOR MEMBER SECRETARY  
 MADRAS METROPOLITAN DEVELOPMENTS AUTHORITY  
 MADRAS - 600 008.

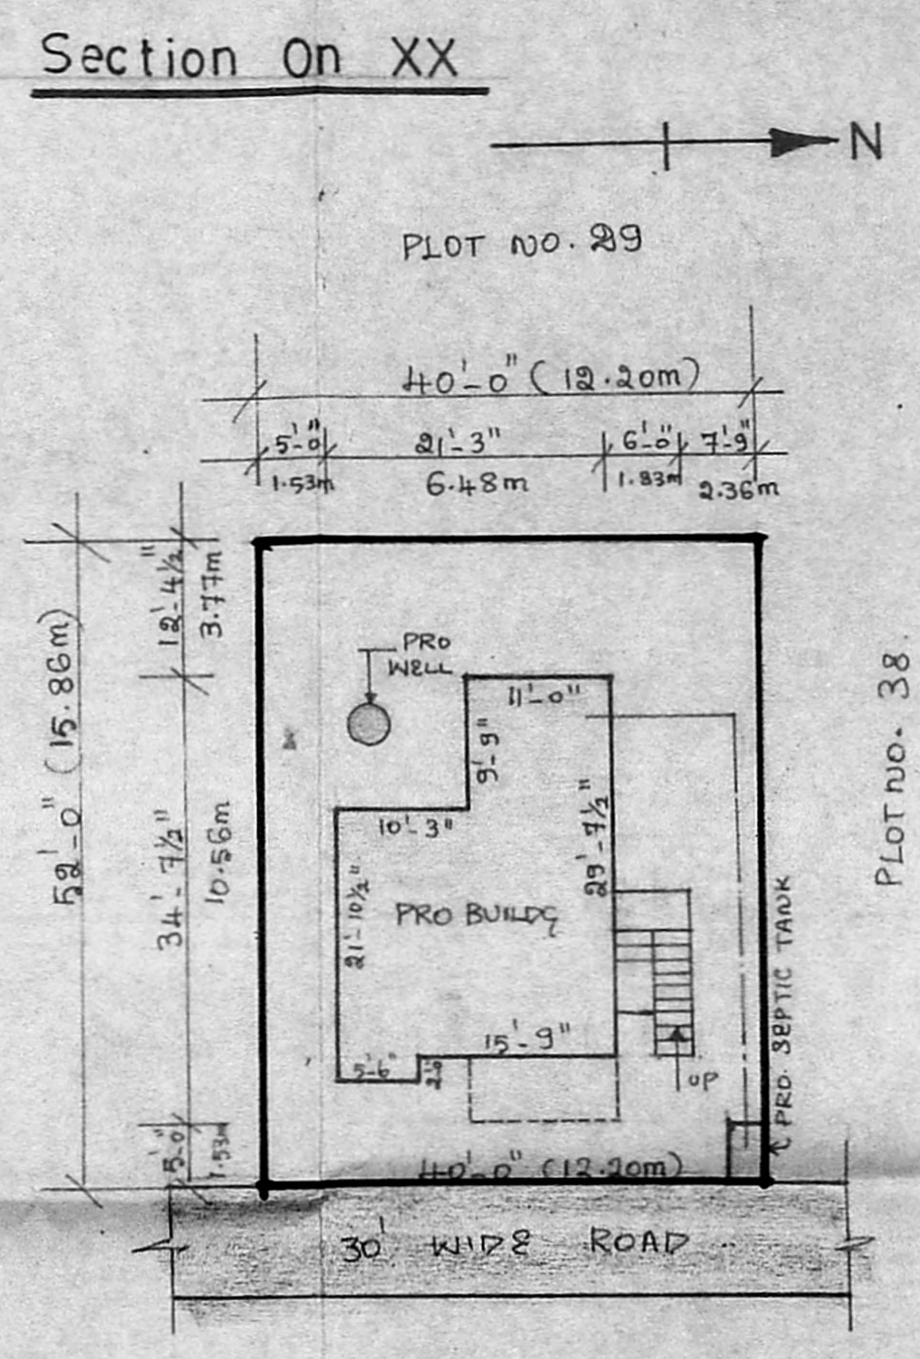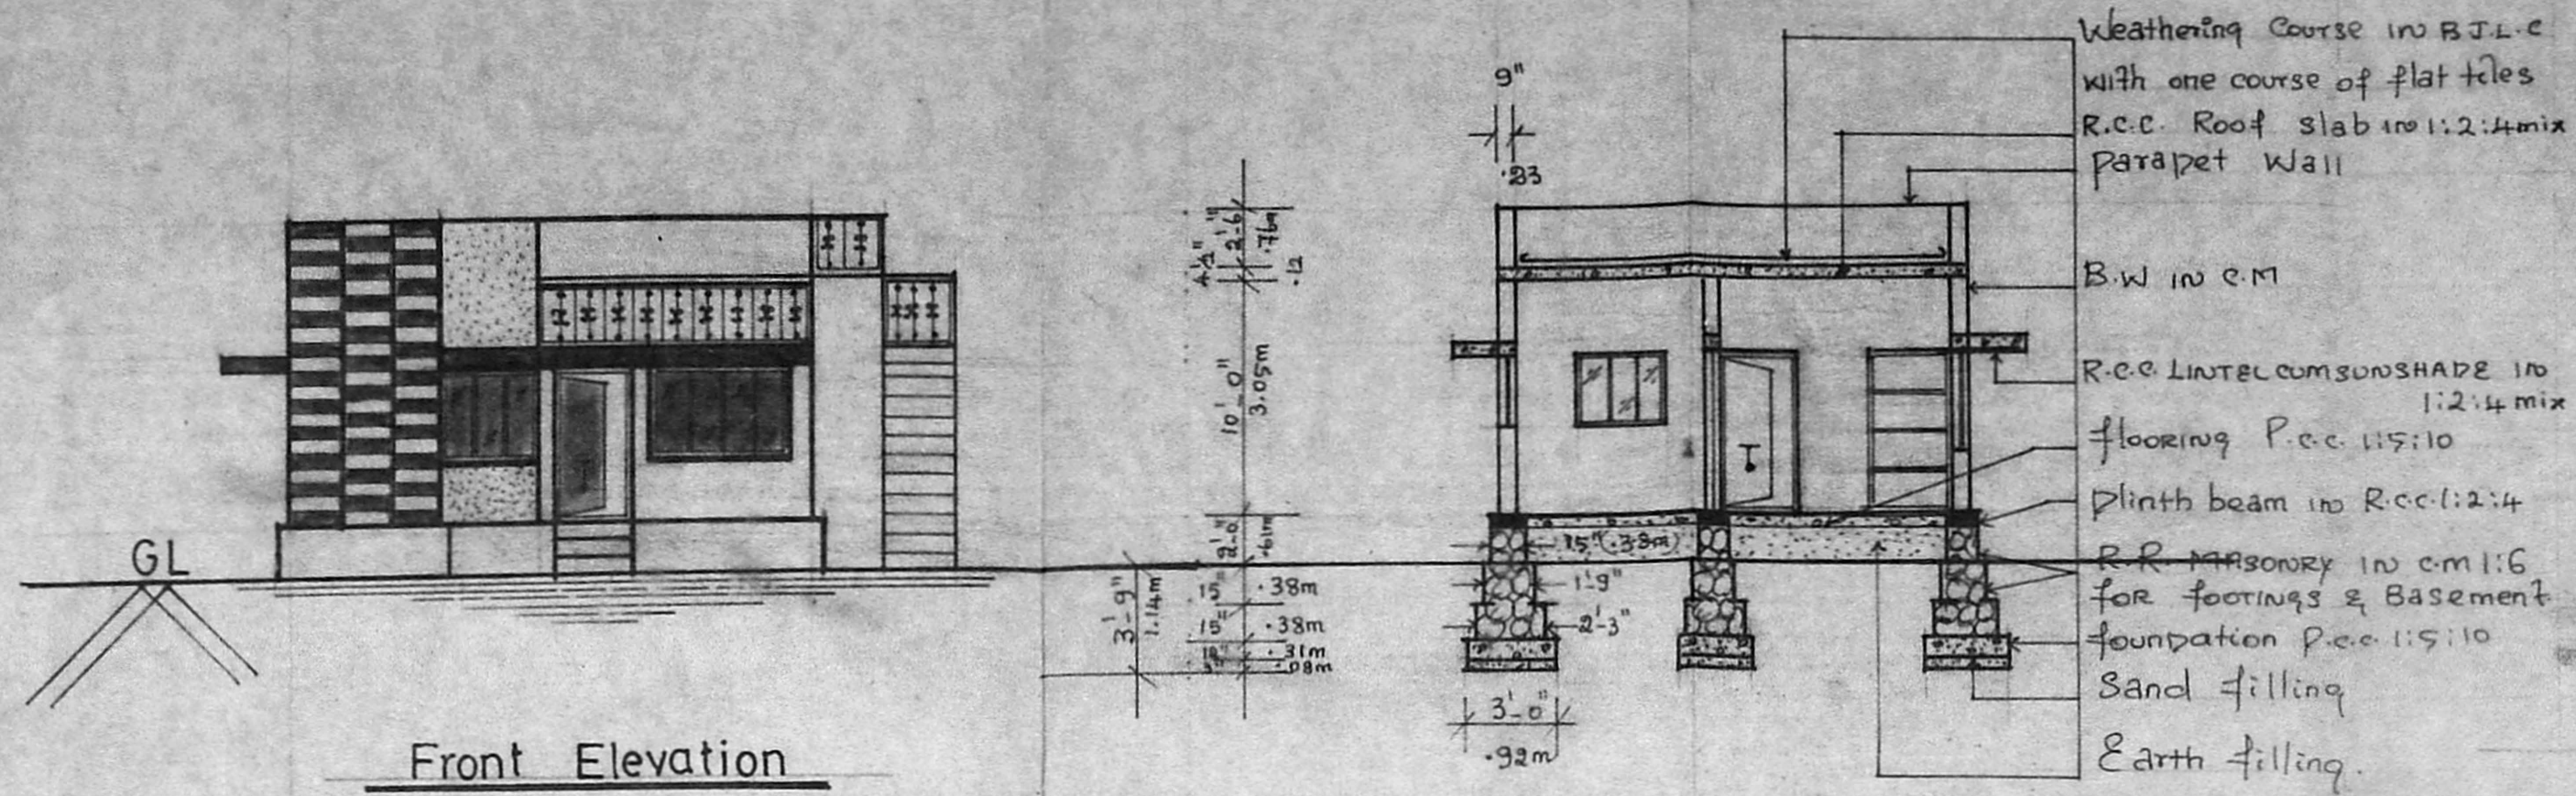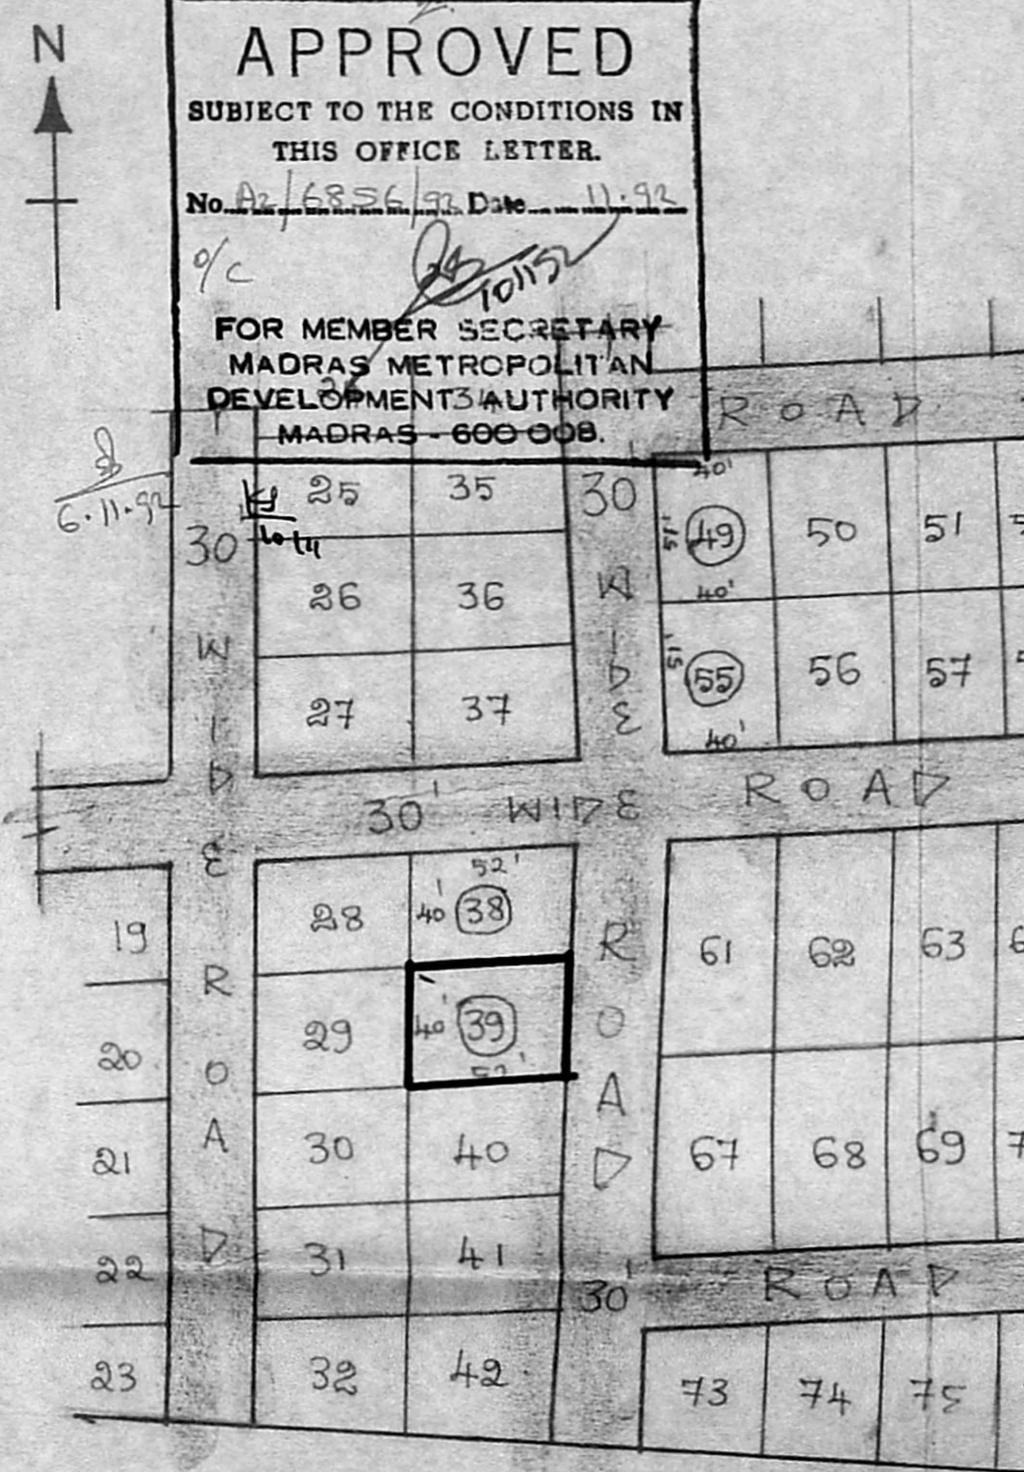


Site Plan



Ground Floor Plan

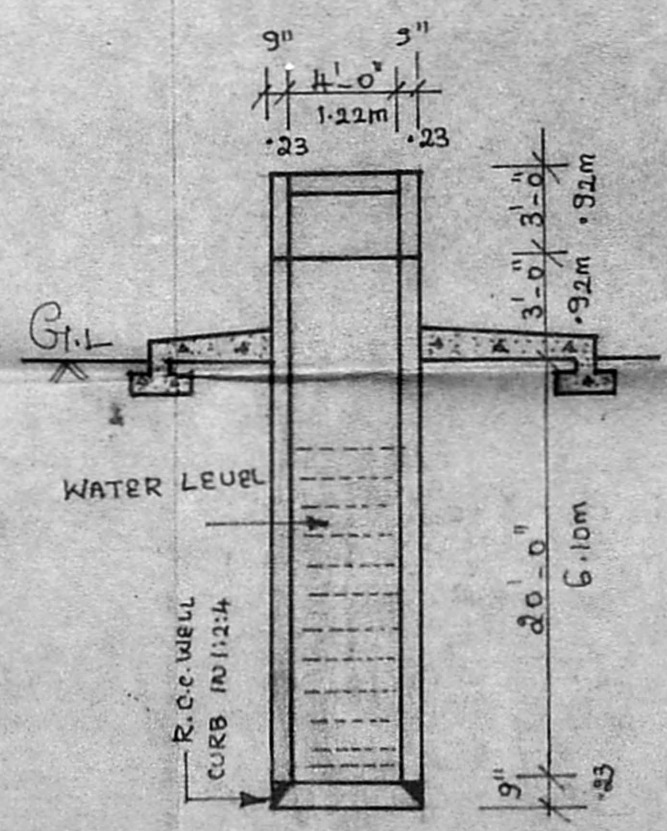

Section Of Well

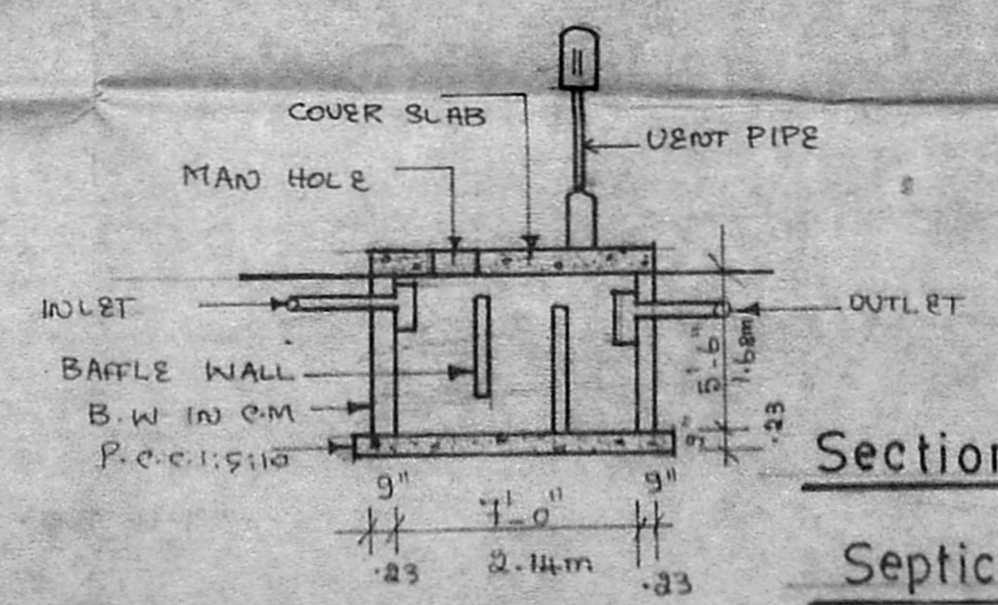

Section Of Septic Tank