
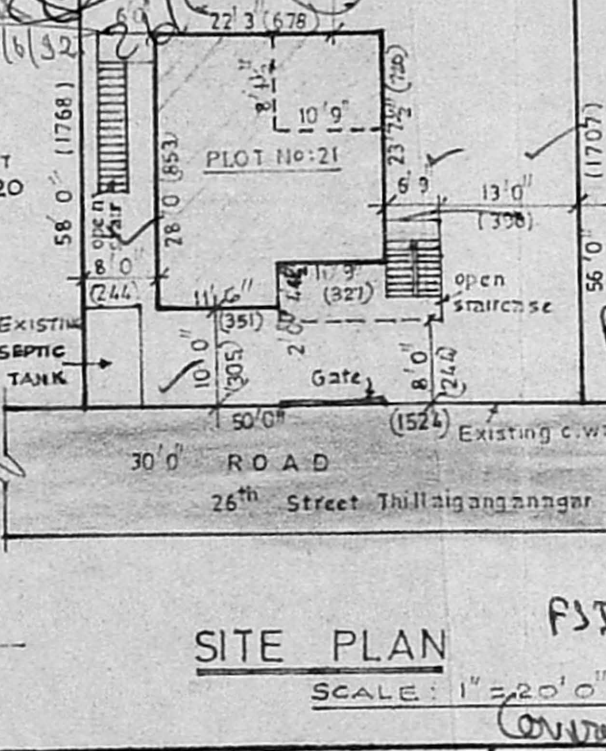


PRO  
 Planning Permit No. A/665/92  
**APPROVED**  
 SUBJECT TO THE CONDITIONS IN THIS OFFICE LETTER.  
 No. A/2/7895/92 Date 05-92  
 FOR MEMBER SECRETARY  
 MADRAS METROPOLITAN  
 DEVELOPMENT AUTHORITY  
 MADRAS - 600 008

MMDA [A]/PP No. /	
C No. <u>A/2/7895/92</u>	
Assl. . . . .	
Scrutiny	<u>30/4/92</u>
PART I	<u>5/5/92</u>
PART II	
D DOOR	3'3" x 7'0" 100 x 213
D1	3'0" x 7'0" 90 x 213
D2	2'6" x 7'0" 76 x 213
W WINDOW	3'0" D.P. 71 x 122
W1	2'6" x 4'0" 137 x 122
V VENTILATOR	3'0" x 2'0" 91 x 61
STAIRCASE: 3'0" WIDE OPEN TREAD: 9" RISE: 7" C + Cub board	
DISMANTLING	
Measurements within brackets are in cm	
AREA/COLOUR INDEX	
PLOT / BOUNDARY : 2850 sq.ft (or) 264.77 m <sup>2</sup>	
EXISTING GROUND FLOOR 489 sq.ft (or) 45.47 m <sup>2</sup>	
PROPOSED FIRST FLOOR: 576 sq.ft (or) 53.5 m <sup>2</sup> (Excluding staircase)	
NOTE: Existing GROUND FLOOR APPROVED by the commissioner, Alandur Municipality as per No. B. A. No. 523/83 B.L. No. 97/84 & 23-84 & P.P. No. A/17/84 dt. 12-1-84 from MMDA A. No. 17/83 dt. 12-1-84	

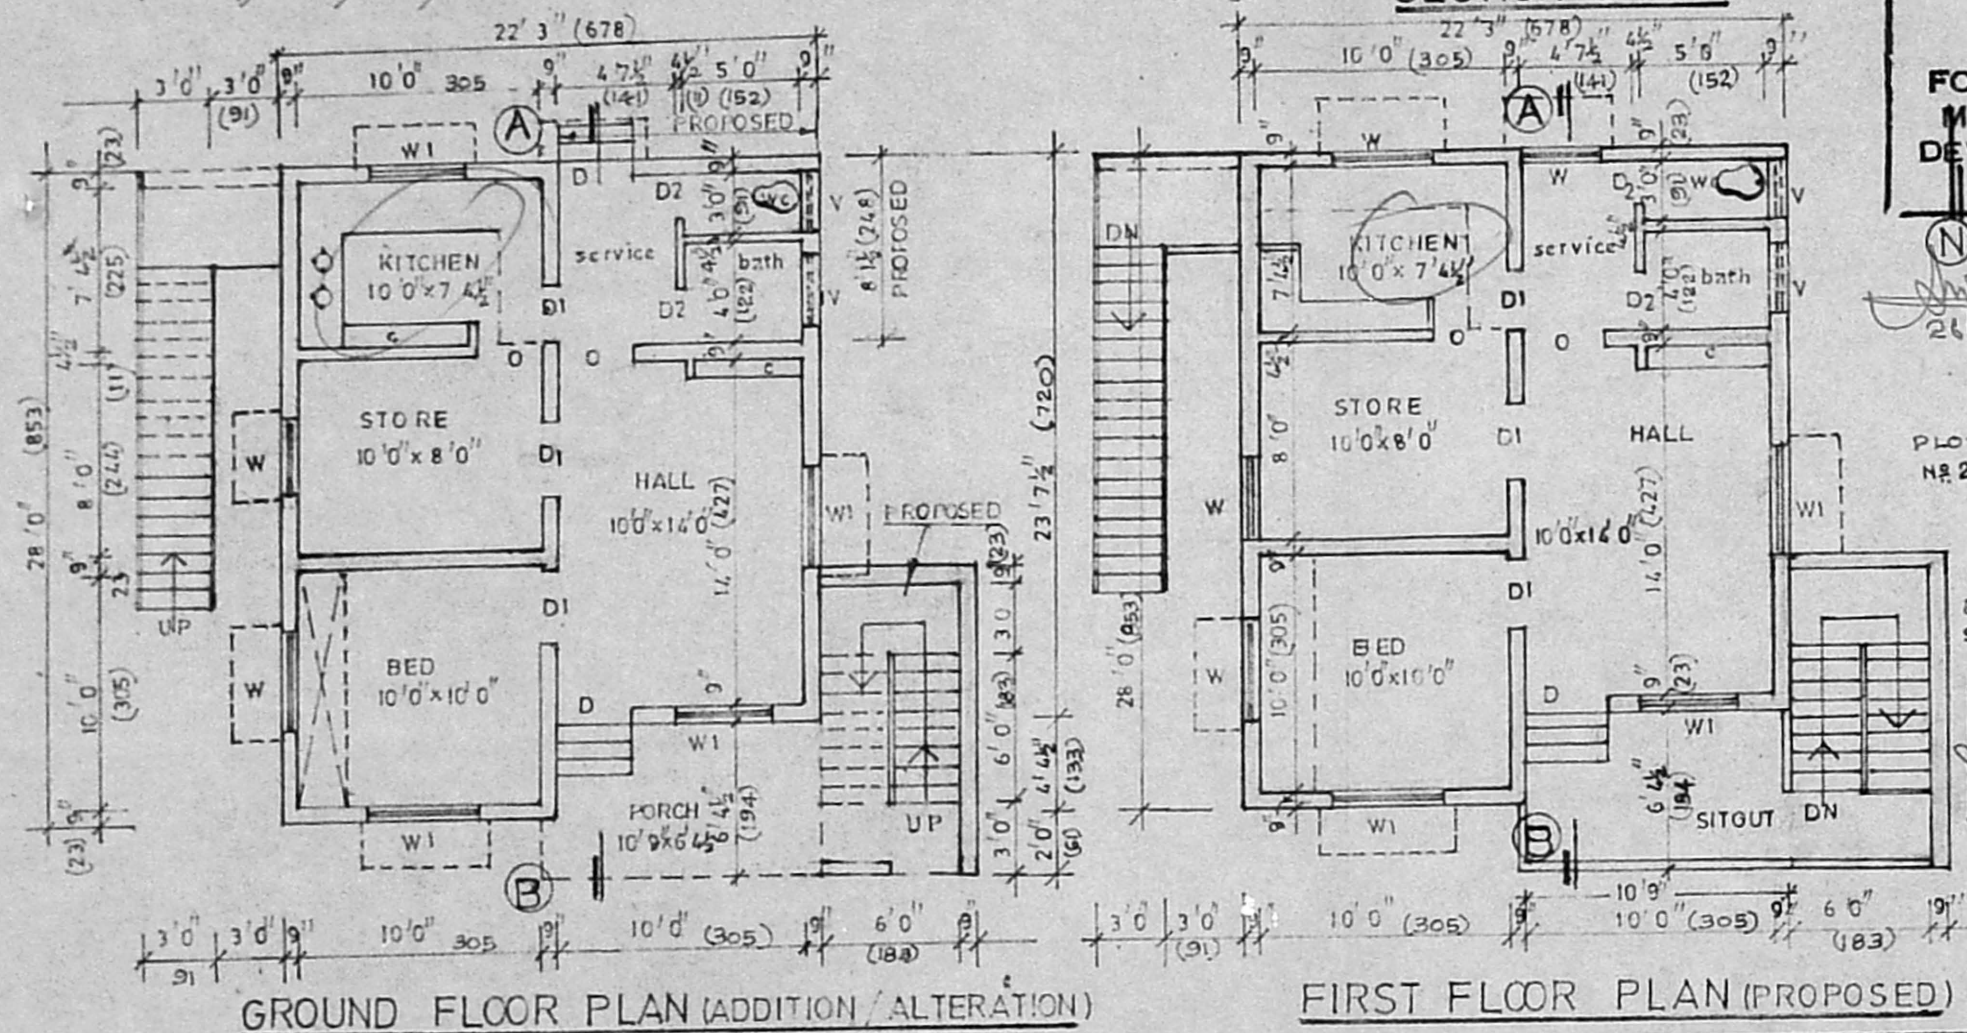

265.05 m<sup>2</sup>  
 PLOT / BOUNDARY : 2850 sq.ft (or) 264.77 m<sup>2</sup>  
 EXISTING GROUND FLOOR 489 sq.ft (or) 45.47 m<sup>2</sup>  
 PROPOSED FIRST FLOOR: 576 sq.ft (or) 53.5 m<sup>2</sup> (Excluding staircase)  
 NOTE: Existing GROUND FLOOR APPROVED by the commissioner, Alandur Municipality as per No. B. A. No. 523/83 B.L. No. 97/84 & 23-84 & P.P. No. A/17/84 dt. 12-1-84 from MMDA A. No. 17/83 dt. 12-1-84

PLAN SHOWING THE PROPOSED ADDITIONS AND ALTERATION IN THE EXISTING GROUND FLOOR & PROPOSED FIRST FLOOR AT PLOT No: 21, New door no 16, 26<sup>th</sup> Street Thillaiganganagar pymash no: 608, 608/1 613, 613/1 S. No: 84 ADAMBAKKAM VILLAGE, Saidapet taluk, Chingleput dist, Layout approved in pp(s)Lo no: 29/75 For Mrs. J. STARRY

SCALE: 1" = 8'0" (1:100)  
 OWNER (J. STARRY)  
 P. C. GOWRI SHANKAR, B.E.S.I.C.J., Civil-Structural & Foundation Engineer, Licenced Surveyor, Alandur Municipality No. 17/1, Covindan Road, West Mambalam MADRAS - 600 033. (Near Sri Vasava Theatre)