

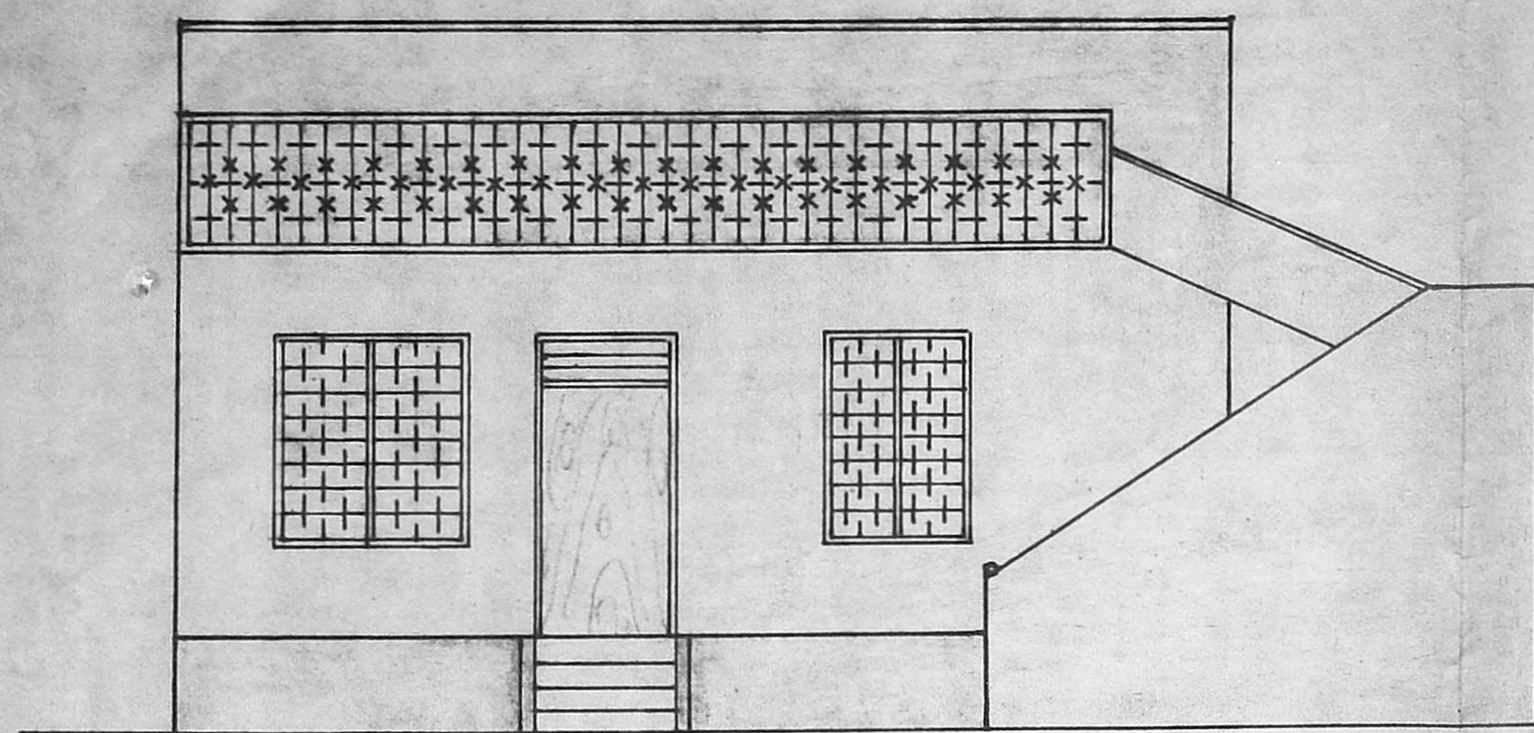


THE PLAN SHOWING THE PROPOSED RESIDENTIAL HOUSE,
IN S.No. 49/1. AT Y.No.118. OGGIYAM THURAIIPPAKKAM VILLAGE, ST. THOMAS MOUNT PANCHAYAT UNION,
SAIDAPET TALUK - CHENGAI M.G.R. DISTRICT,
SCALE - 1. INCH = 4. FEET,
OF SRI. D. KANNIAPPAN. S/O. N. DHANAPAL.

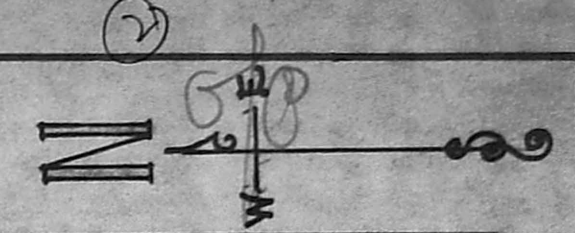


FRONT ELEVATION.

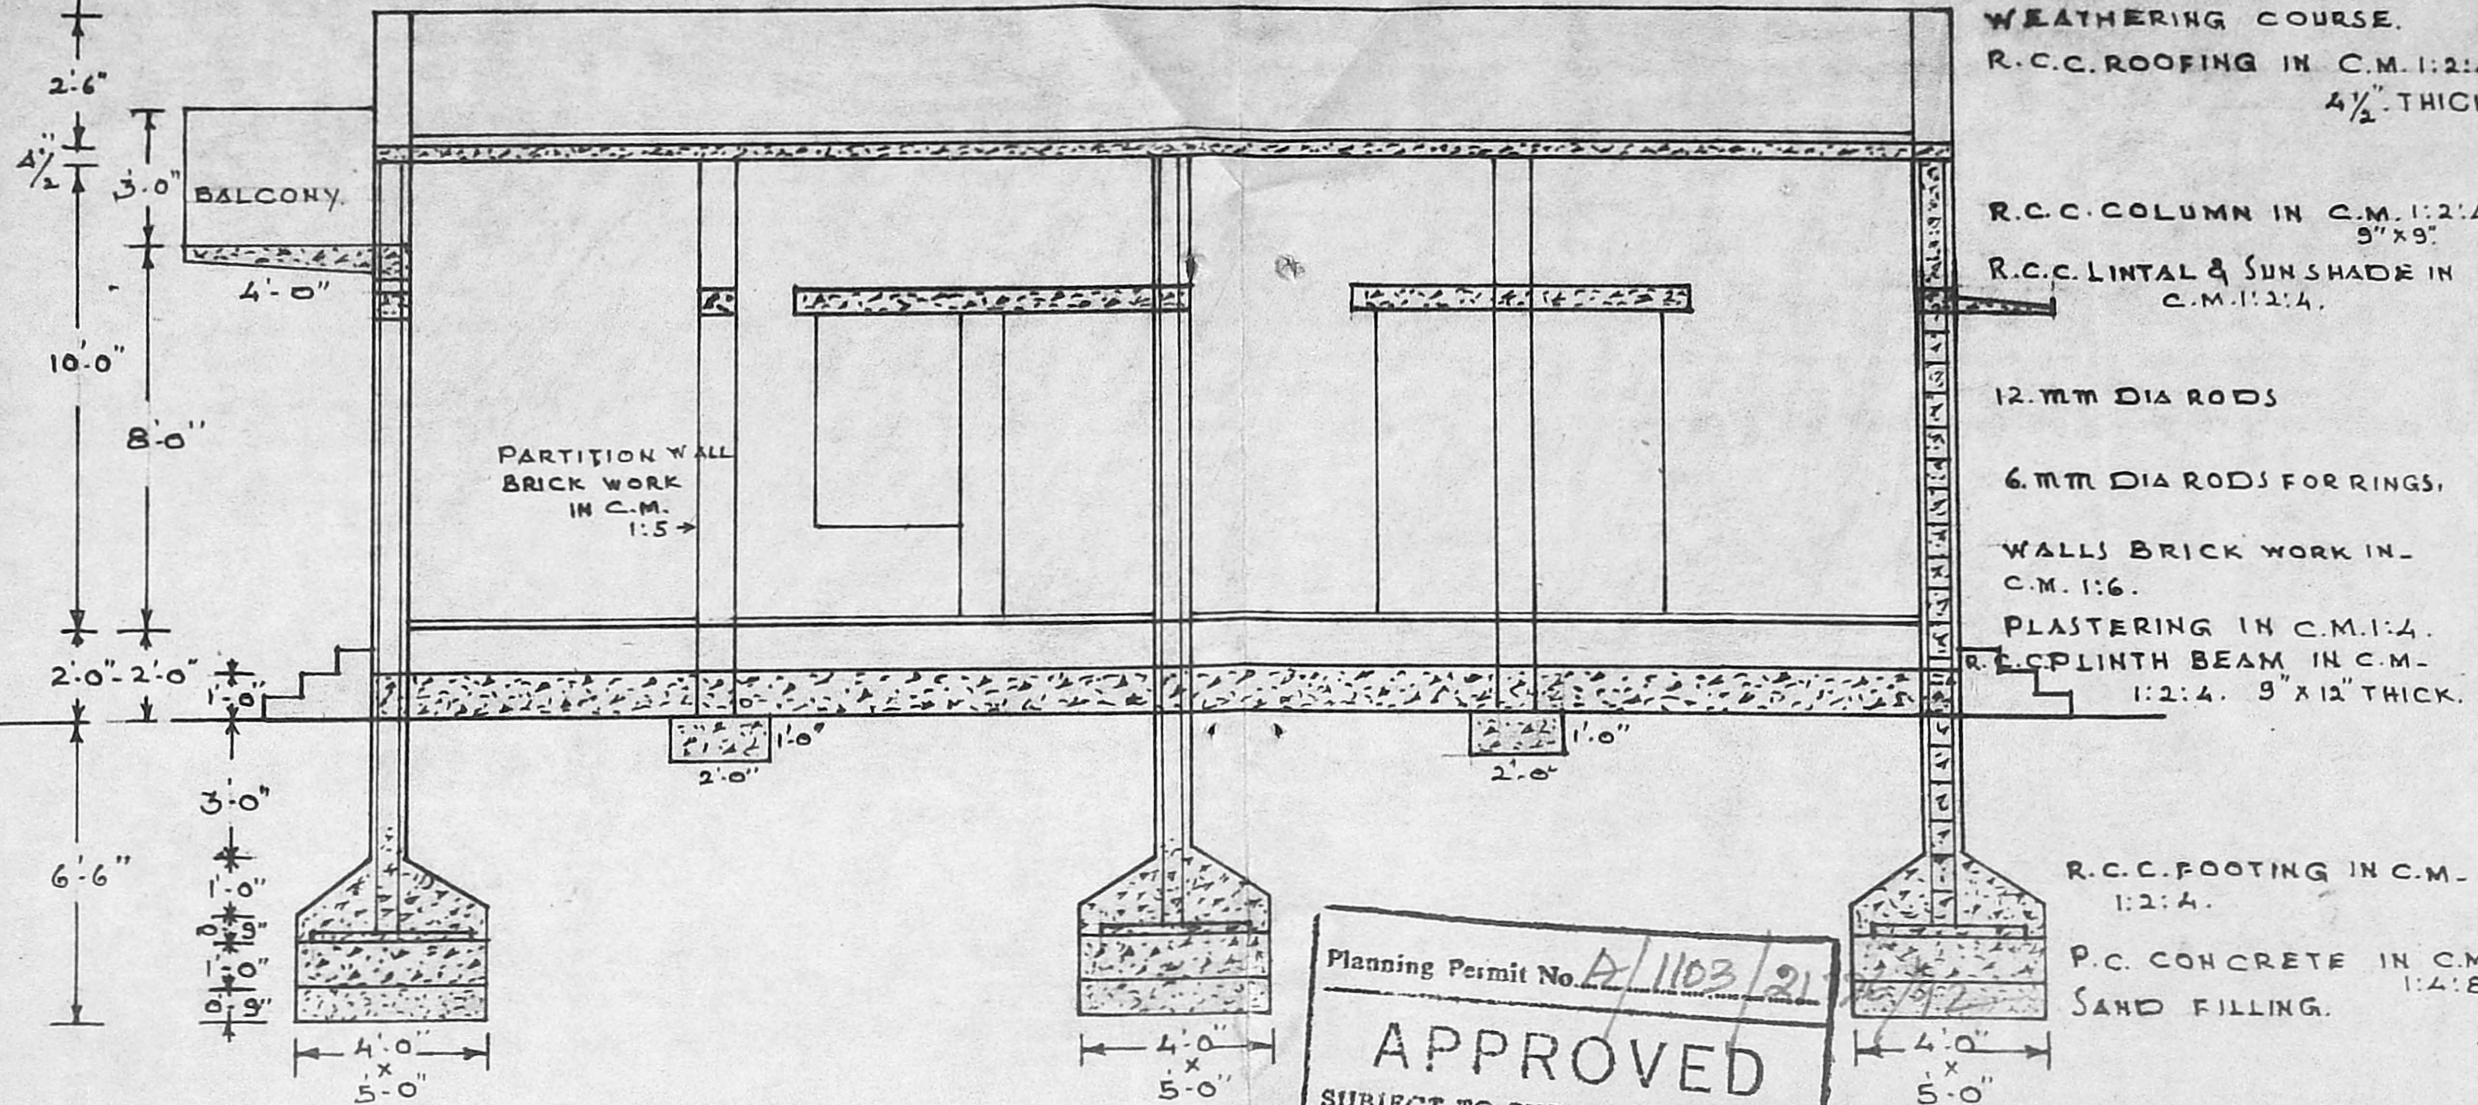


SECTION ON A-A


Planning Permit No. A/1102/21
APPROVED
 SUBJECT TO THE CONDITIONS IN
 THIS OFFICE LETTER.
 No. 122/80/92 Dtd. 8.8.72
S. Mahadevan
 FOR MEMBER SECRETARY
 MADRAS METROPOLITAN
 DEVELOPMENT AUTHORITY
 MADRAS - 600 008.

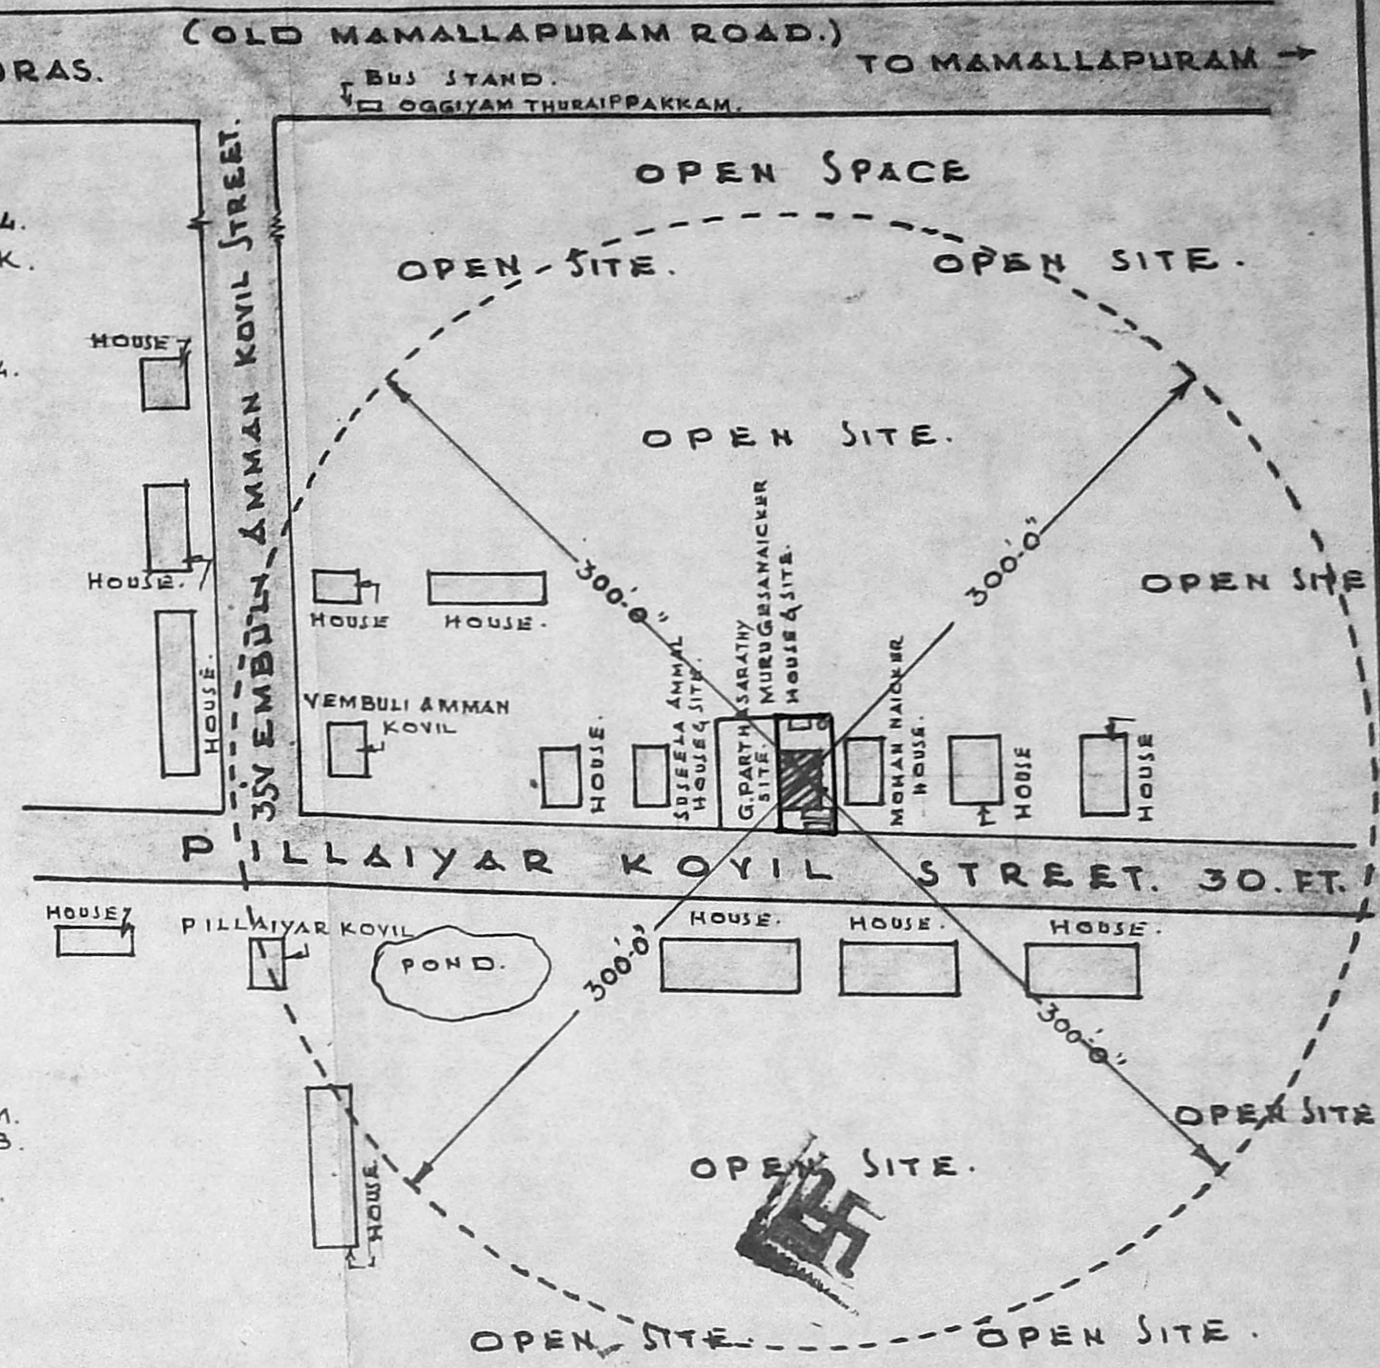


THE TOPO PLAN SHOWING THE PROPOSED CONSTRUCTION IN RESIDENTIAL HOUSE IN -
S.F.No. 49/1. AT Y.No.118. OGGIYAM THURAIIPPAKKAM,
ST. THOMAS MOUNT PANCHAYAT UNION.
SAIDAPET TALUK - CHENGAI M.G.R. DISTRICT,
SCALE. 1. INCH = 100. FEET.

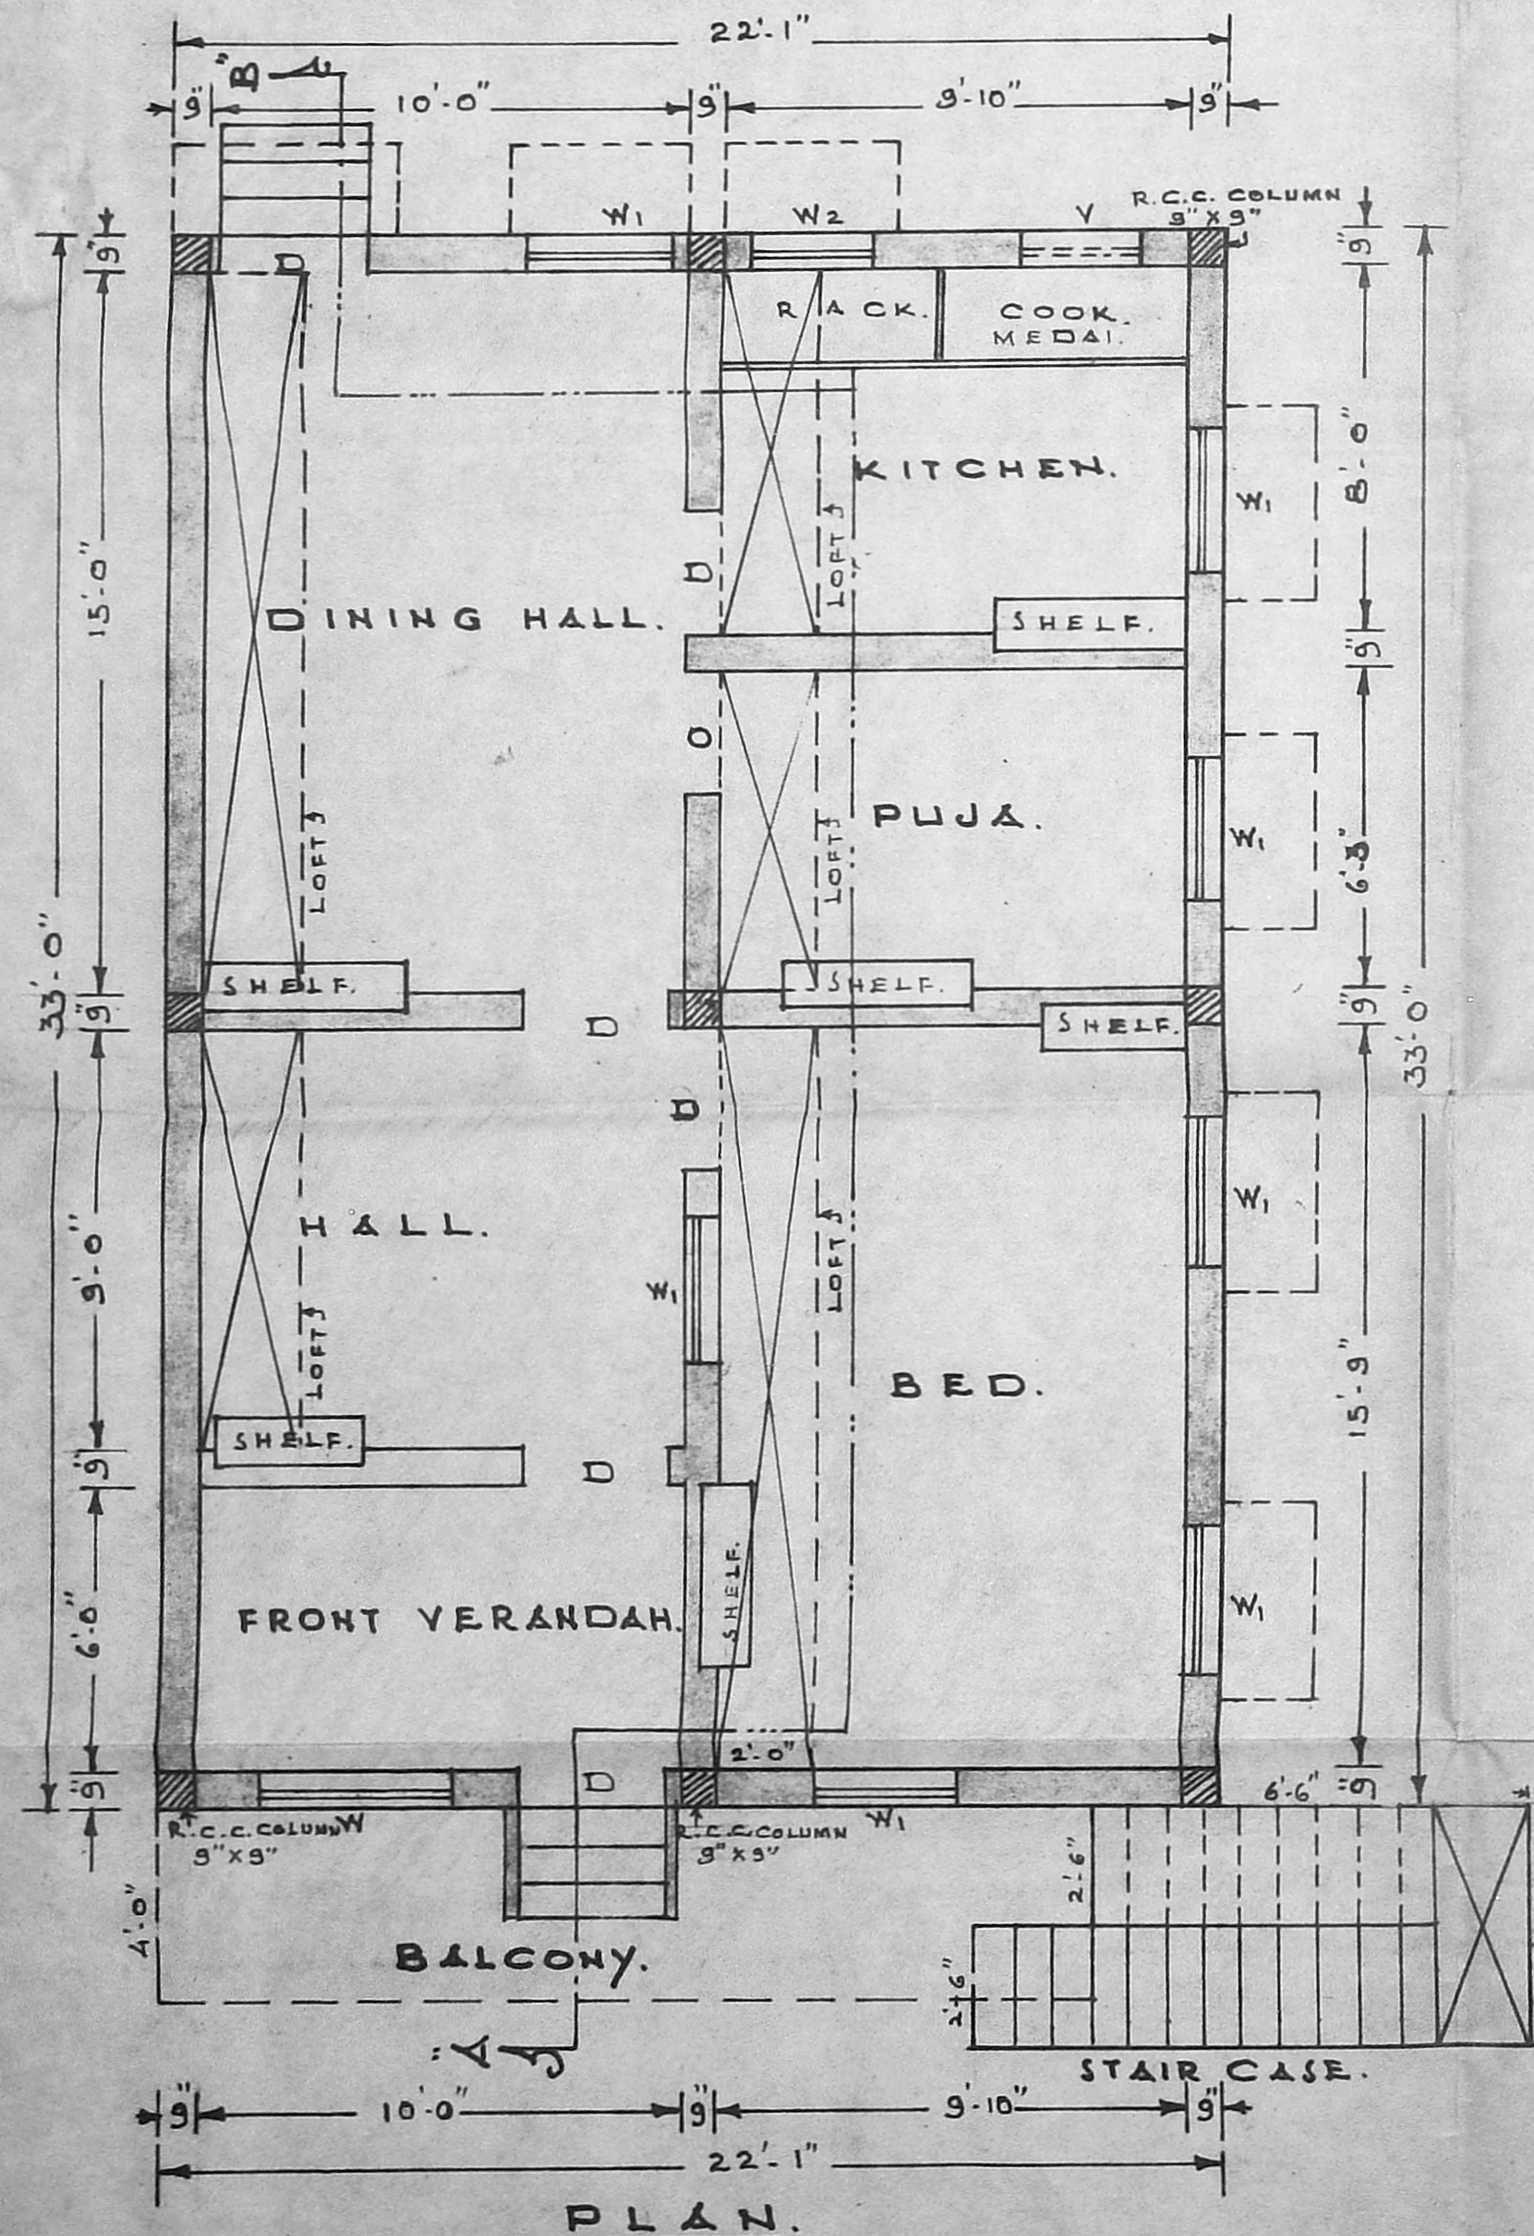

PLAN.

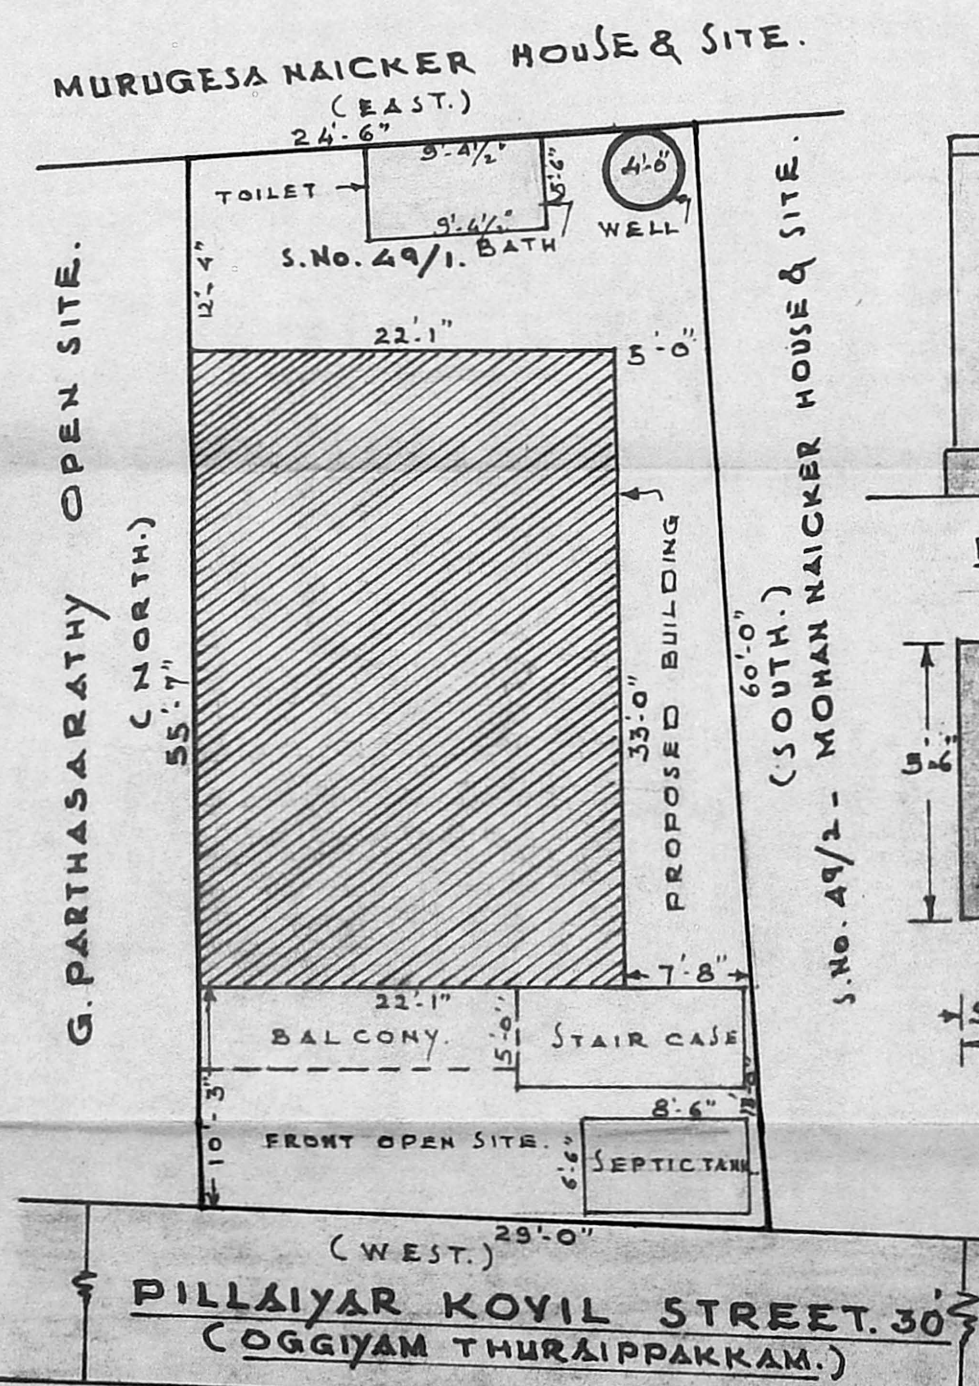


SITE PLAN.
SCALE - 1. INCH = 10. FEET.

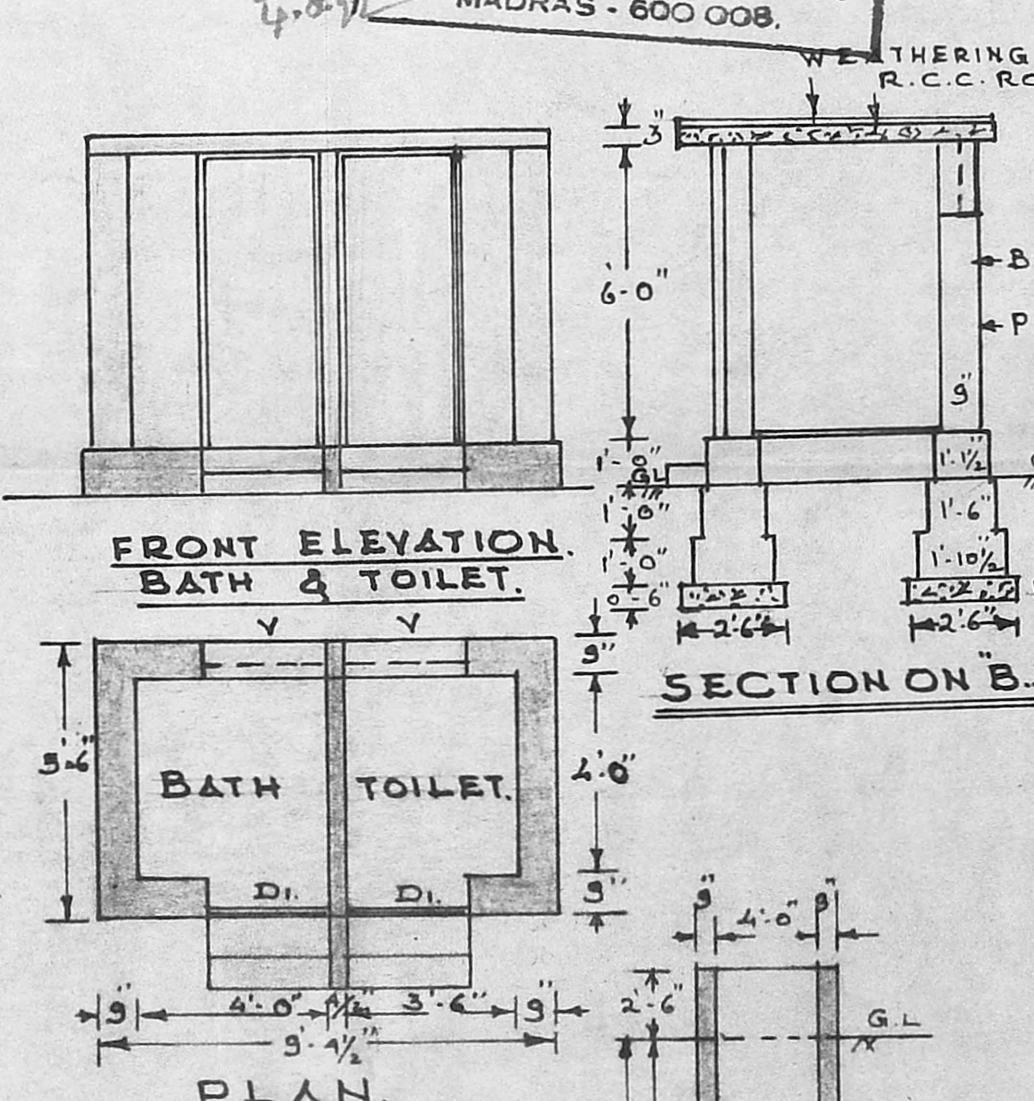

FRONT ELEVATION BATH & TOILET.

SECTION ON B-B

PLAN.

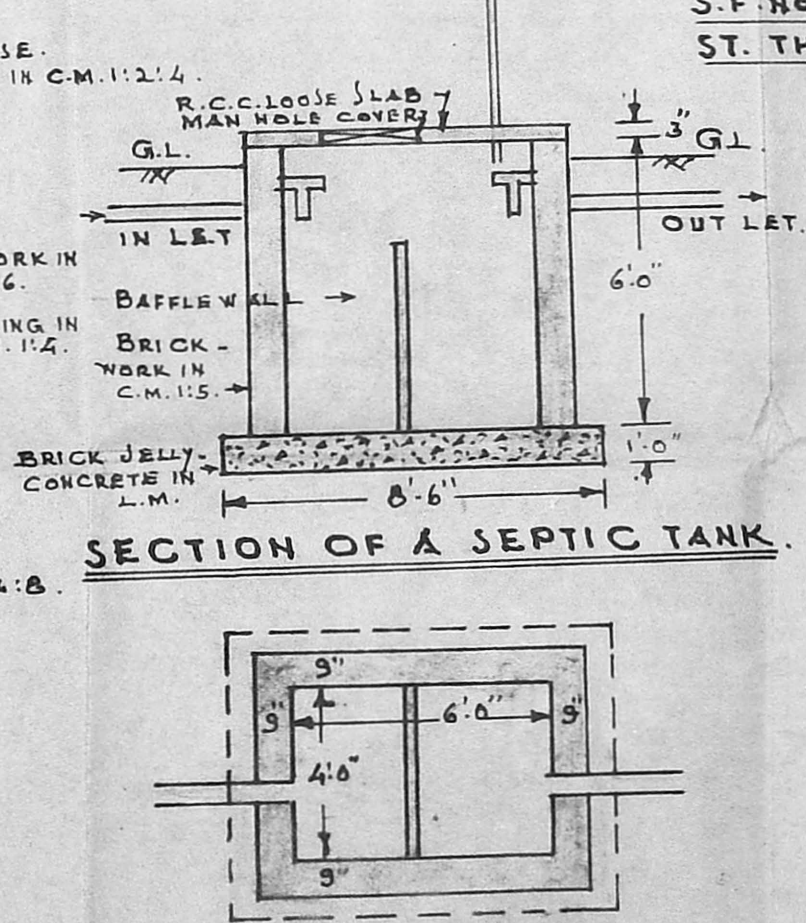

SECTION OF A SEPTIC TANK.

PLAN OF A SEPTIC TANK.

COLOUR INDEX.

	PROPOSED CONSTRUCTION.
	ROAD.
	SITE BOUNDARY.

REFERENCE.

D. DOOR	3'-0" x 6'-6"
DI. DOOR	2'-6" x 6'-6"
W. WINDOW	4'-0" x 4'-6"
W1. WINDOW	3'-0" x 4'-6"
W2. WINDOW	2'-6" x 4'-6"
Y. VENTILATOR	2'-6" x 1'-6"

PROPOSED HOUSE PLINTH AREA: 729. SQ. FEET.
PROPOSED BATH & TOILET PLINTH AREA: 52. SQ. FEET.
SITE AREA: 1545. SQ. FEET.

SECTION OF A WELL
SCALE - 1. INCH = 8. FEET.

D. Kannappan
OWNER.

N. Jaganm Selvaraj B.E.
 CONSULTING ENGINEER,
 LICENSED SURVEYOR, CLASS T No. 66
 & WATER DIVISION
 APSARA MANSION,
 (OPPOSITE LIBERTY THEATRE)
 KODAMBAKKAM, MADRAS-600 024
 PHONE: 421458 (P.P.)
LICENSED SURVEYOR.