

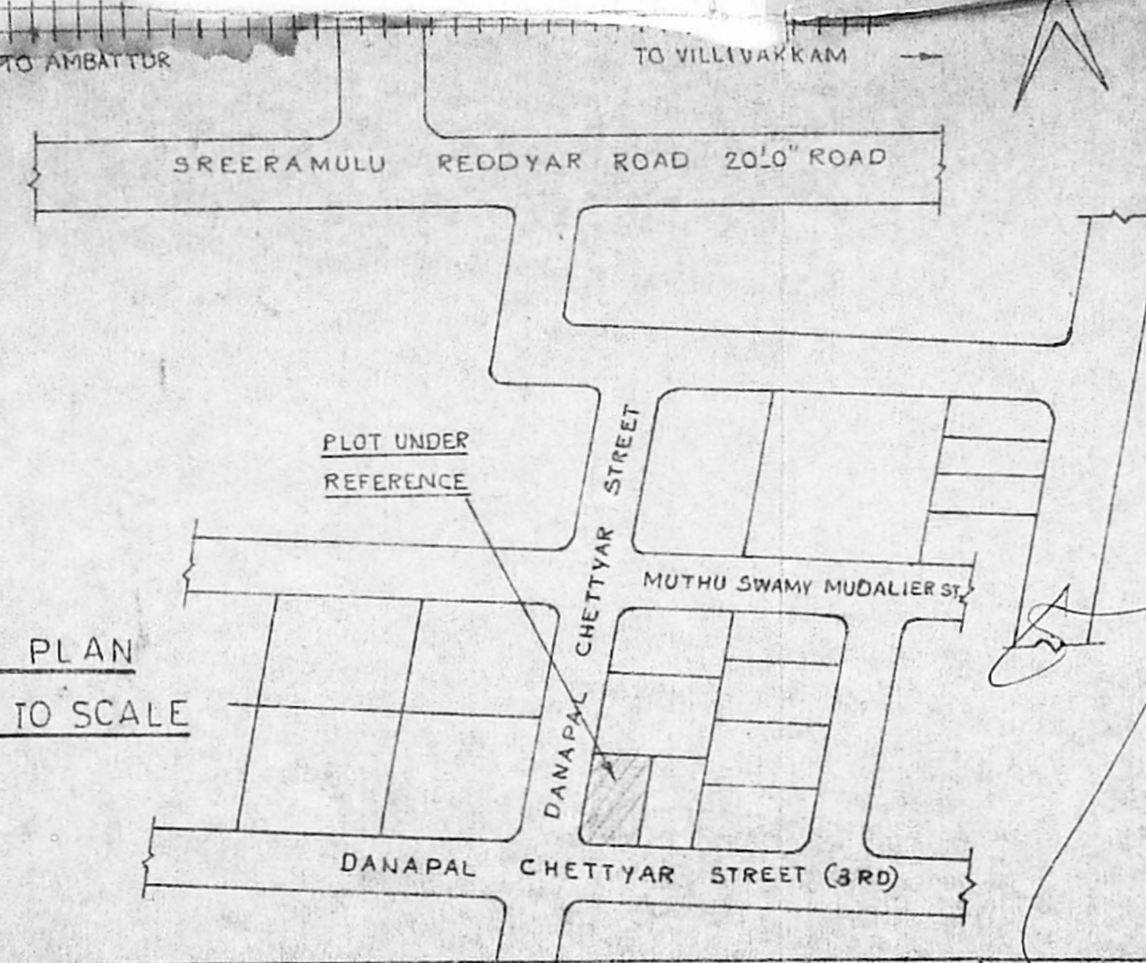


KEY PLAN
NOT TO SCALE

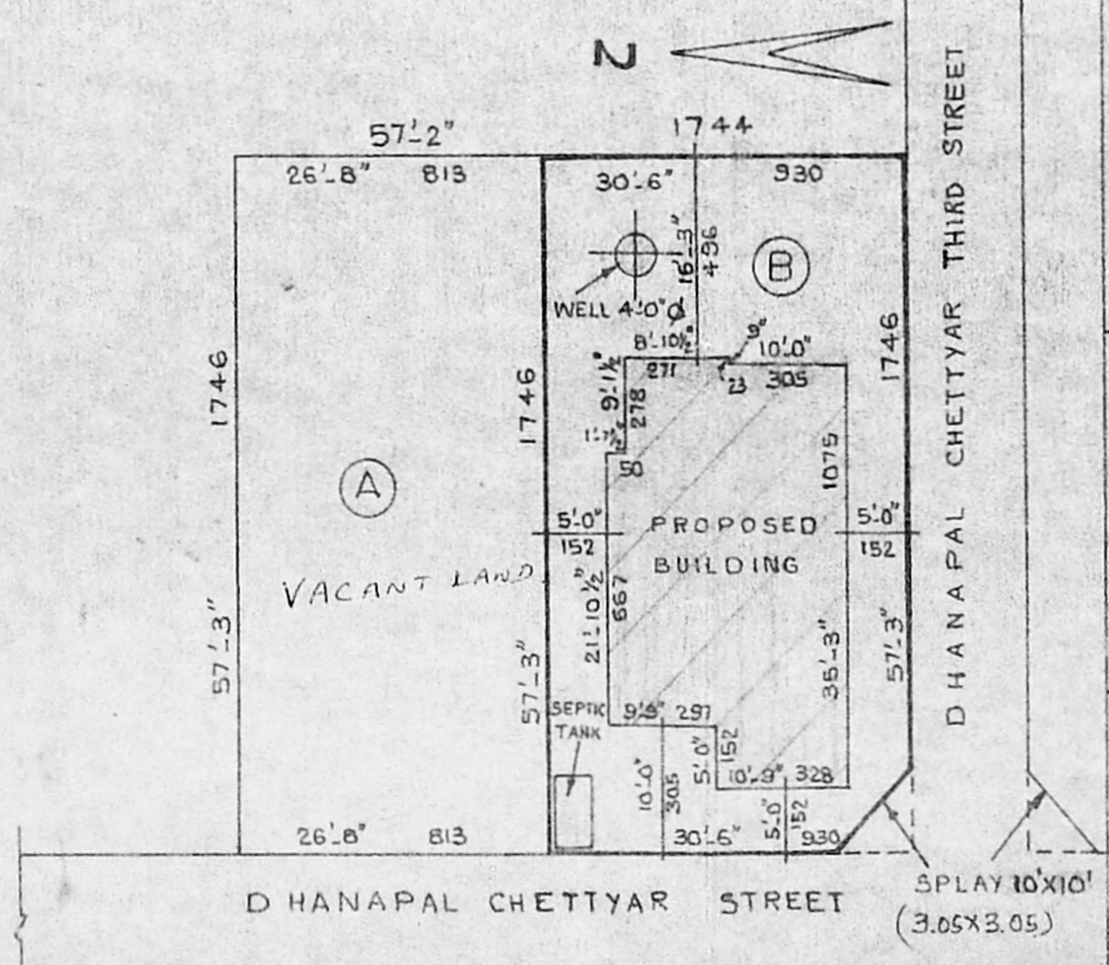

Siting plan
12/24/12

- SPECIFICATIONS**
1. FOUNDATION IN COLUMN 1:2:4 MIX.
 2. SAND FILLING FOR FOUNDATION & BASEMENT.
 3. BRICK WORK IN CM-1:5 USING STOCK BRICKS.
 4. R.C.C. 1:2:4 FOR LINTEL SUNSHADE SLAB ETC.
 5. FLOORING IN CC 1:4:8, 10CM THICK.
 6. FLOOR FINISHING IN QUALITY MOSAIC TILES.
 7. PLASTERING IN CM-1:5, 12MM THICK.
 8. PLASTERING FOR CC FINISHING IN CM-1:5.
 9. WEATHERING COURSE IN BRICK JELLY LIME CONCRETE.
 10. COLOUR WASHING TWO COATS OVER ONE COAT OF WHITE WASHING.

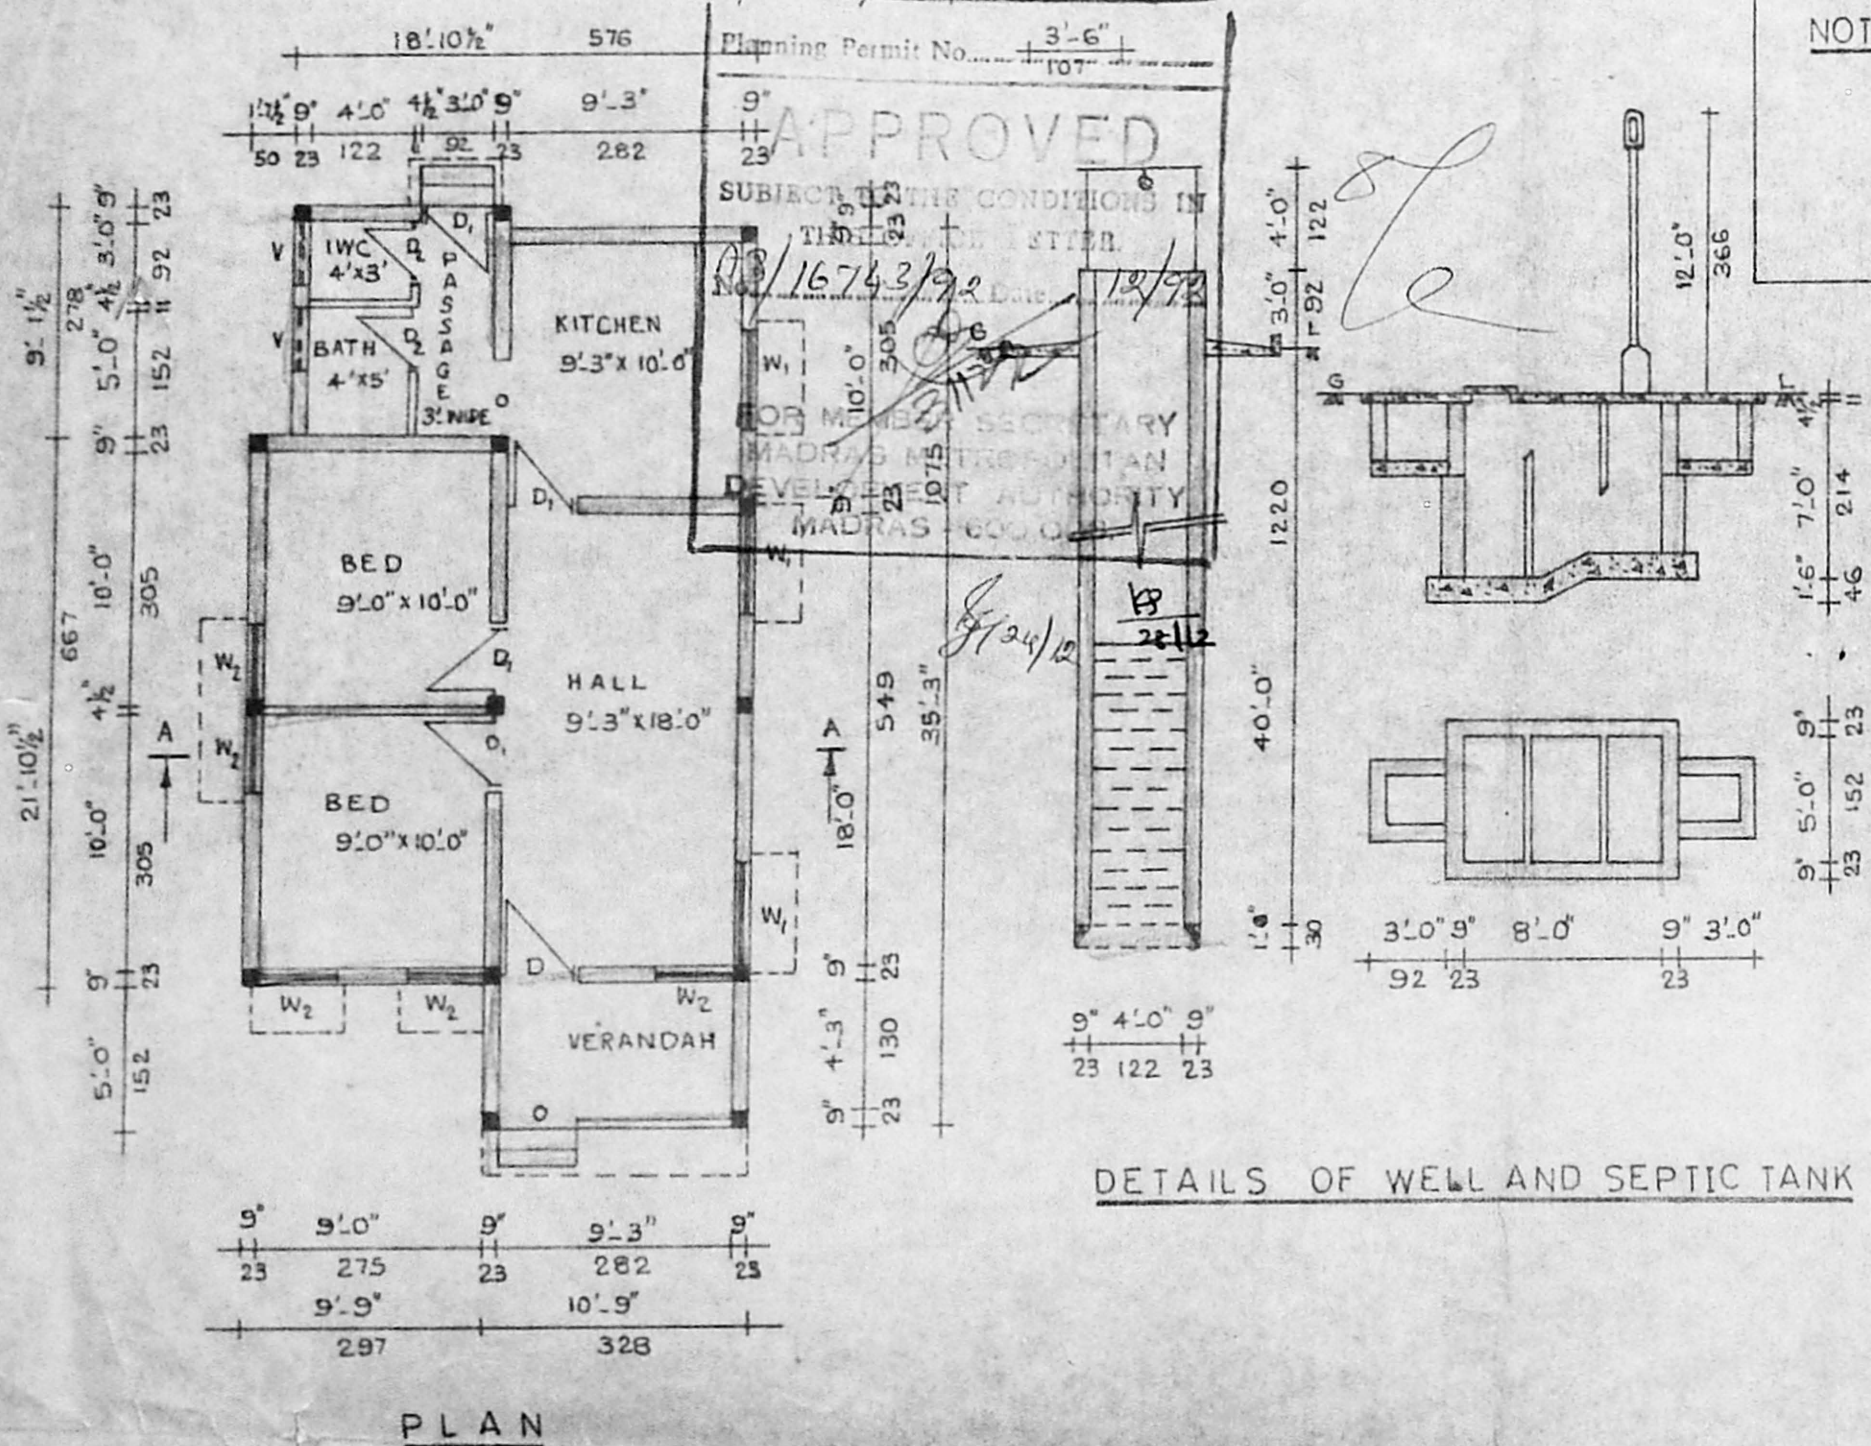

- JOINERY DETAILS**
- D₁ - DOOR 3'-3" x 7'-0" (100 x 214)
 - D₂ - DOOR 3'-0" x 7'-0" (92 x 214)
 - D₃ - DOOR 2'-6" x 6'-6" (76 x 198)
 - W₁ - WINDOW 4'-0" x 4'-6" (122 x 137)
 - W₂ - WINDOW 3'-0" x 4'-6" (92 x 137)
 - V - VENTILATOR 2'-6" x 1'-6" (76 x 46)

- AREA DETAILS**
- PLOT AREA - 1746 SFT (162 M²)
 - PLINTH AREA - 667 SFT (62 M²)
 - PLOT COVERAGE - 38 %
 - FLOOR SPACE INDEX - 0.38

- SUB-DIVISION DETAILS**
- 1A. PLOT AREA 1527 SFT. (142 M²)
 - 2B. PLOT AREA 1746 SFT. (162 M²)
 - TOTAL LAND AREA 3273 SFT. (304 M²)

COLOUR INDEX

PROPOSED	
EXISTING	
ROADS	
BOUNDARY	

PLAN SHOWING THE PROPOSED CONSTRUCTION OF A HOUSE BUILDING IN S.NO.1299/1A,1B KORATTUR VILLAGE, DANAPAL CHETTYAR STREET OF SAIDAPET TALUK, CHENGALPET M.G.R. DISTRICT, AMBATTUR MUNICIPALITY LIMIT.

SCALE 1:100. ALL DIMENSIONS ARE CM & FEET.

L. Vincent
OWNER

LICENSED SURVEYOR

K. G. Srinivasan

K. G. Srinivasan (S.W.) B.Com.
Licensed Surveyor
Ambattur & Avadi Townships
ENGINEERS CONSULTANTS
229, M.T.H. ROAD, AMBATTUR,
MADRAS - 600 053.

ENGINEERS CONSULTANTS
229, M.T.H. ROAD, AMBATTUR,
MADRAS - 600 053.
PHONE - 682191.