






Planning Permit No. A/1335/92
APPROVED
 SUBJECT TO THE CONDITIONS IN THIS OFFICE LETTER.
 No. A/3/16923/92
 FOR MEMBER SECRETARY
 MADRAS METROPOLITAN DEVELOPMENT AUTHORITY
 MADRAS - 600 008.

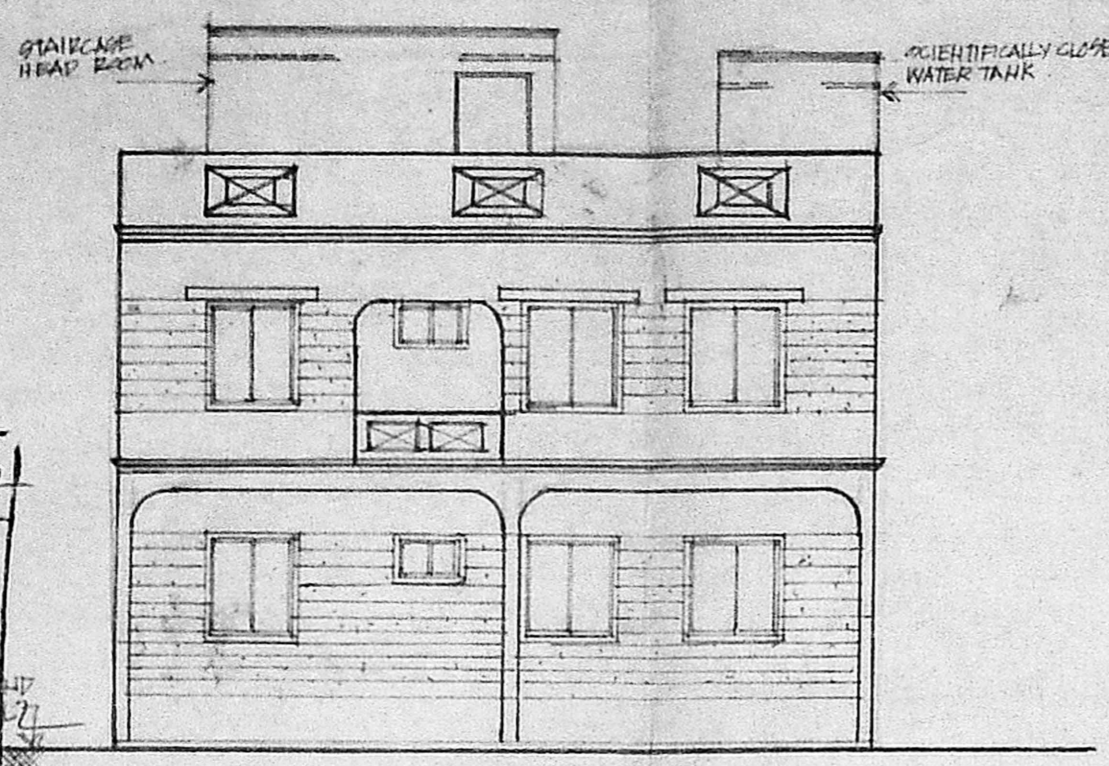

FRONT ELEVATION.

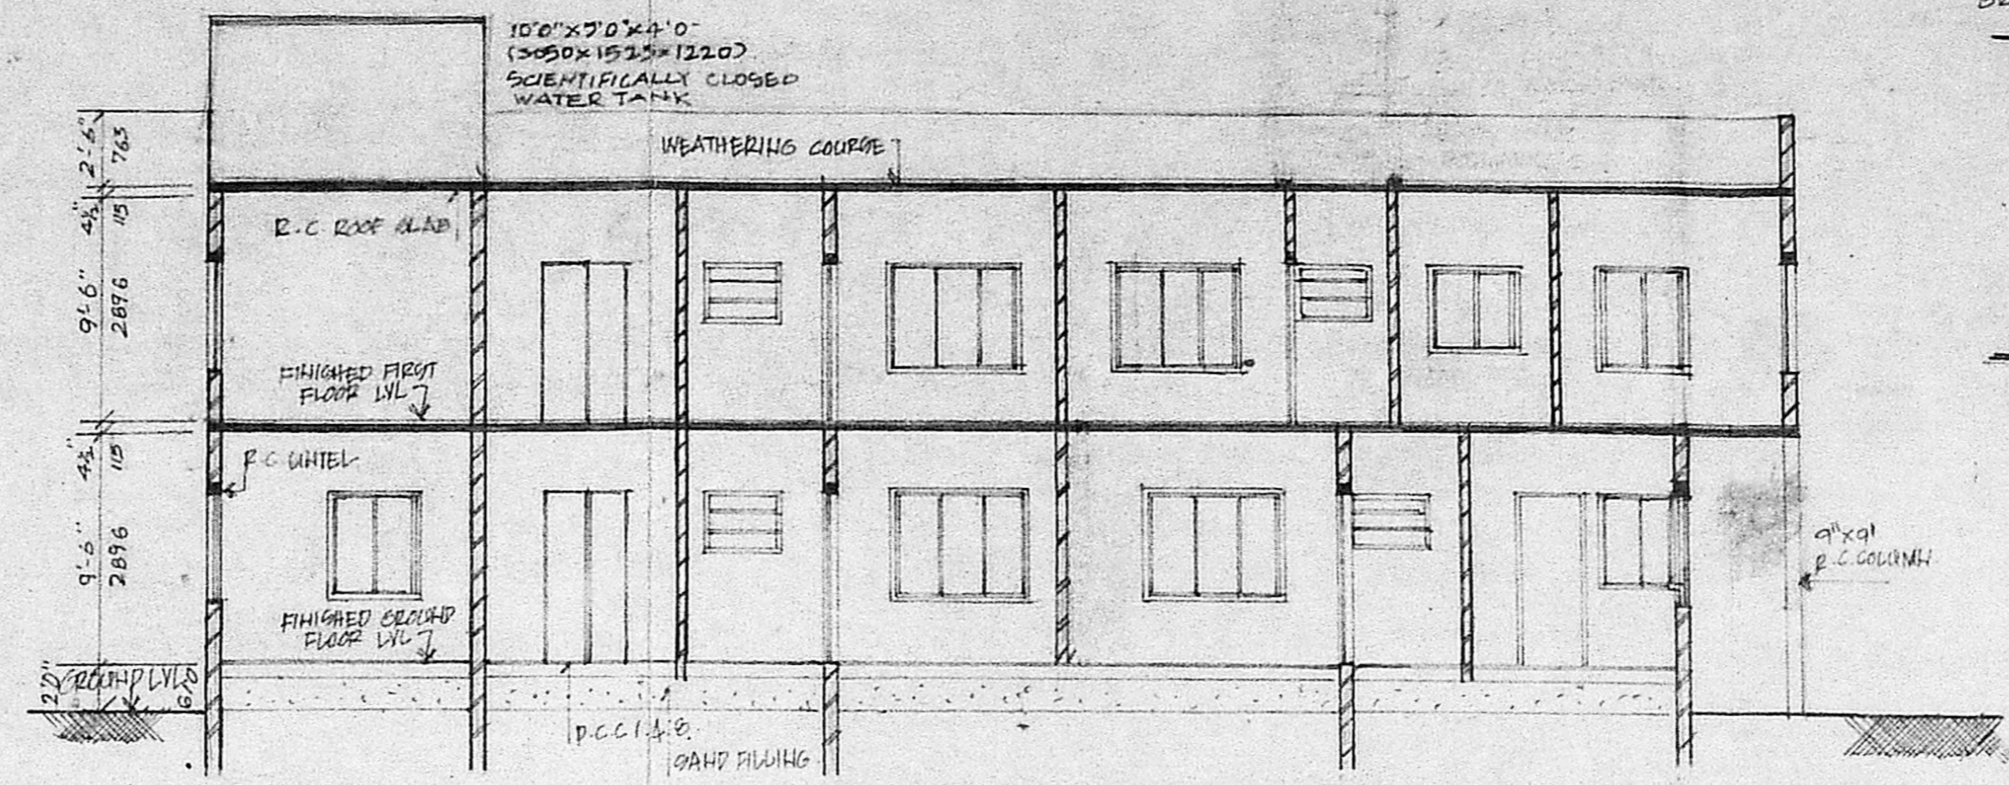


SECTION AA.

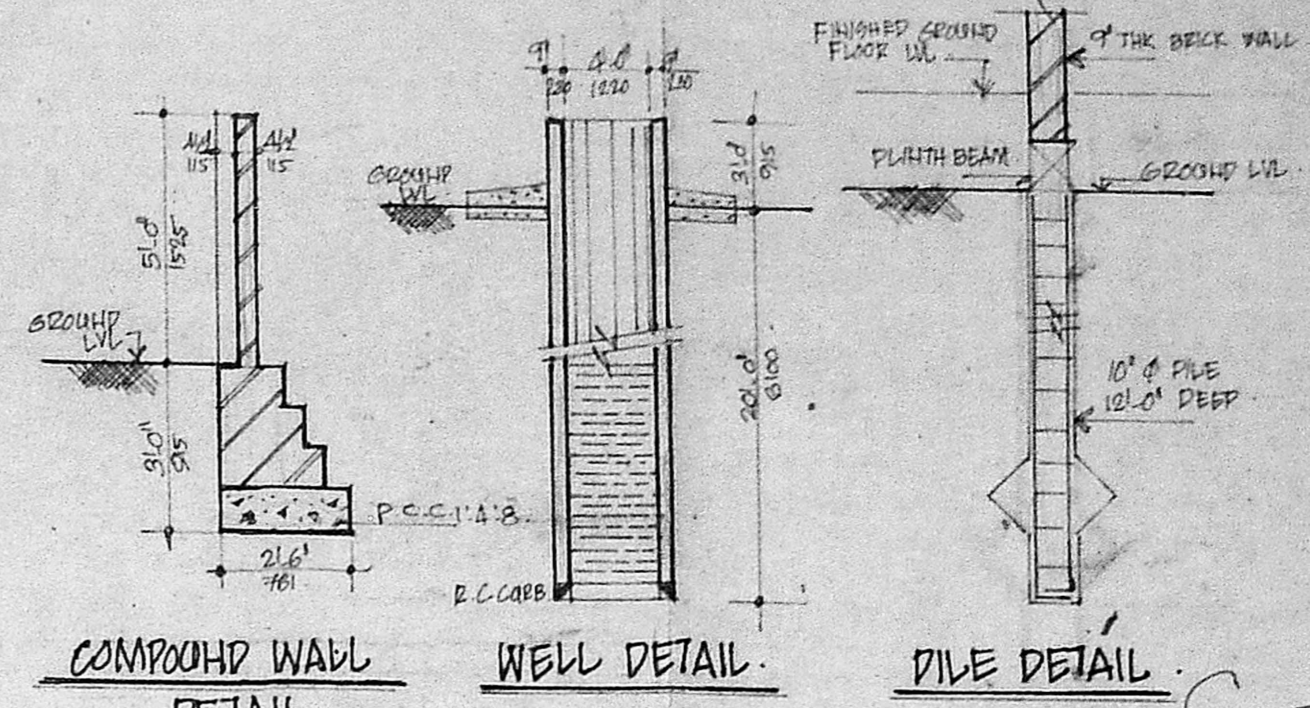

COMPOUND WALL DETAIL.

WELL DETAIL.


PIPE DETAIL.

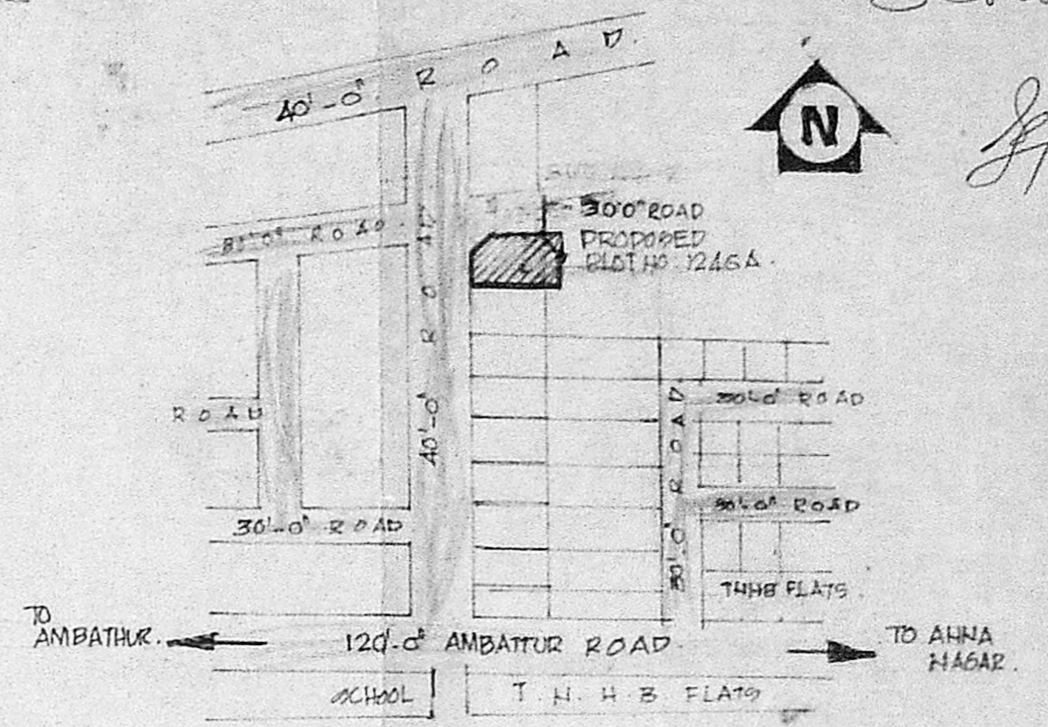


KEY PLAN.

NOT TO SCALE


PROPOSED DWELLINGS AT PLOT NO. 1246A ANNA NAGAR MADRAS.

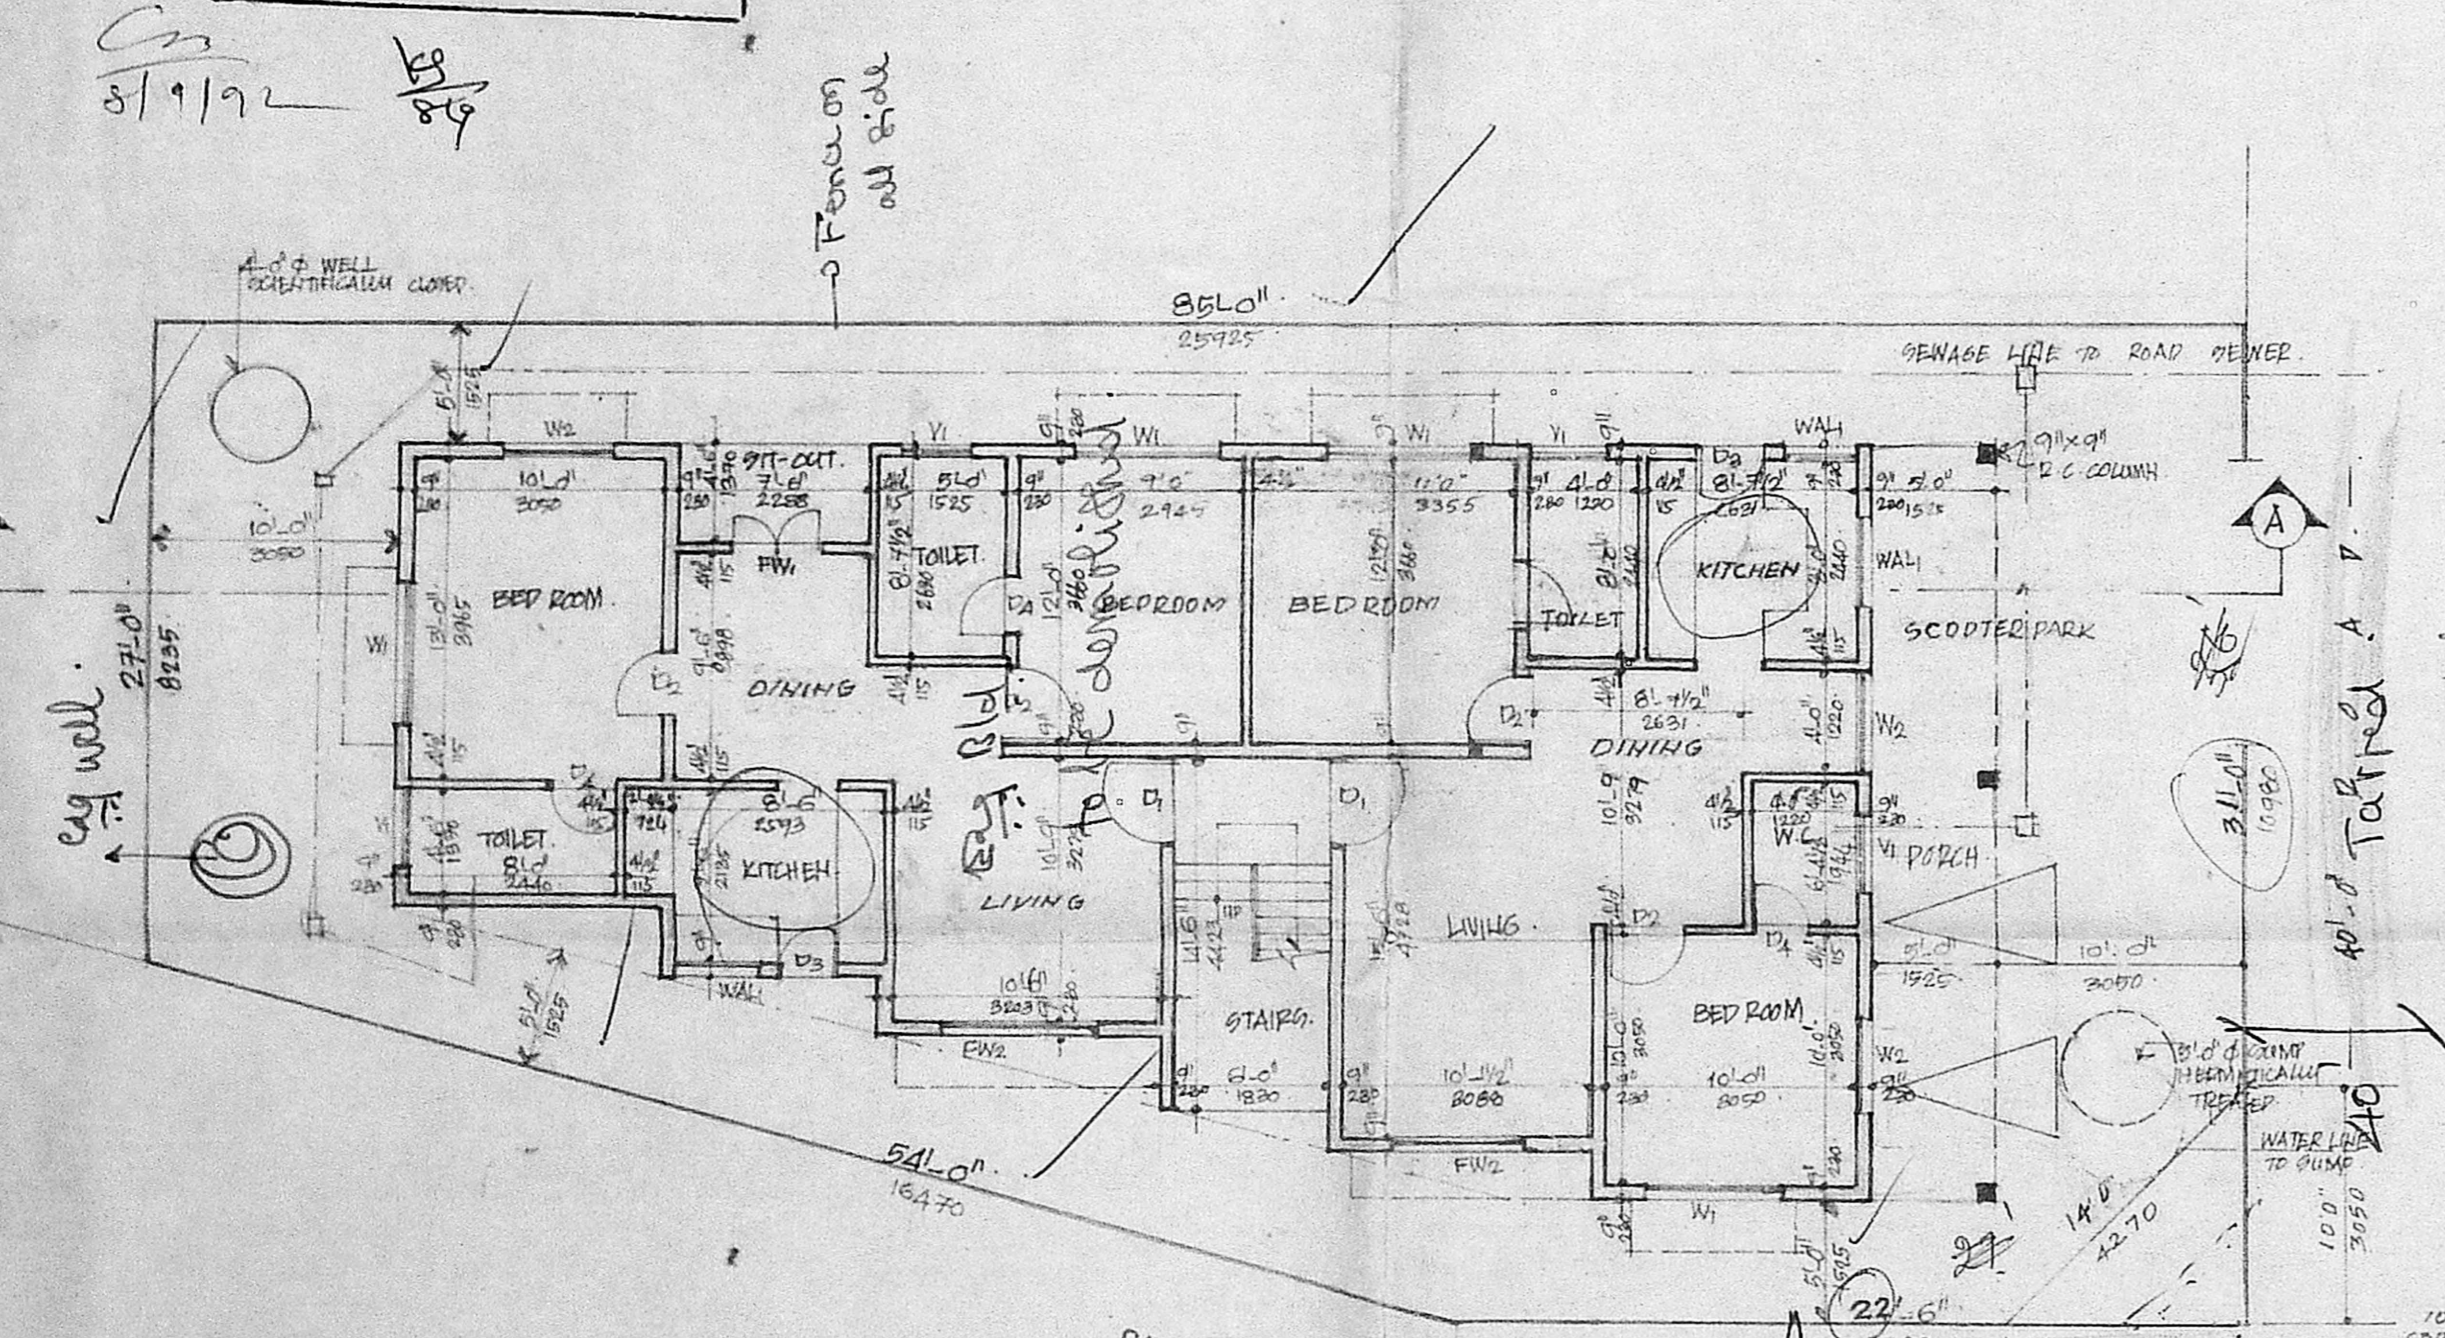

SITE CUM GROUND FLOOR PLAN.

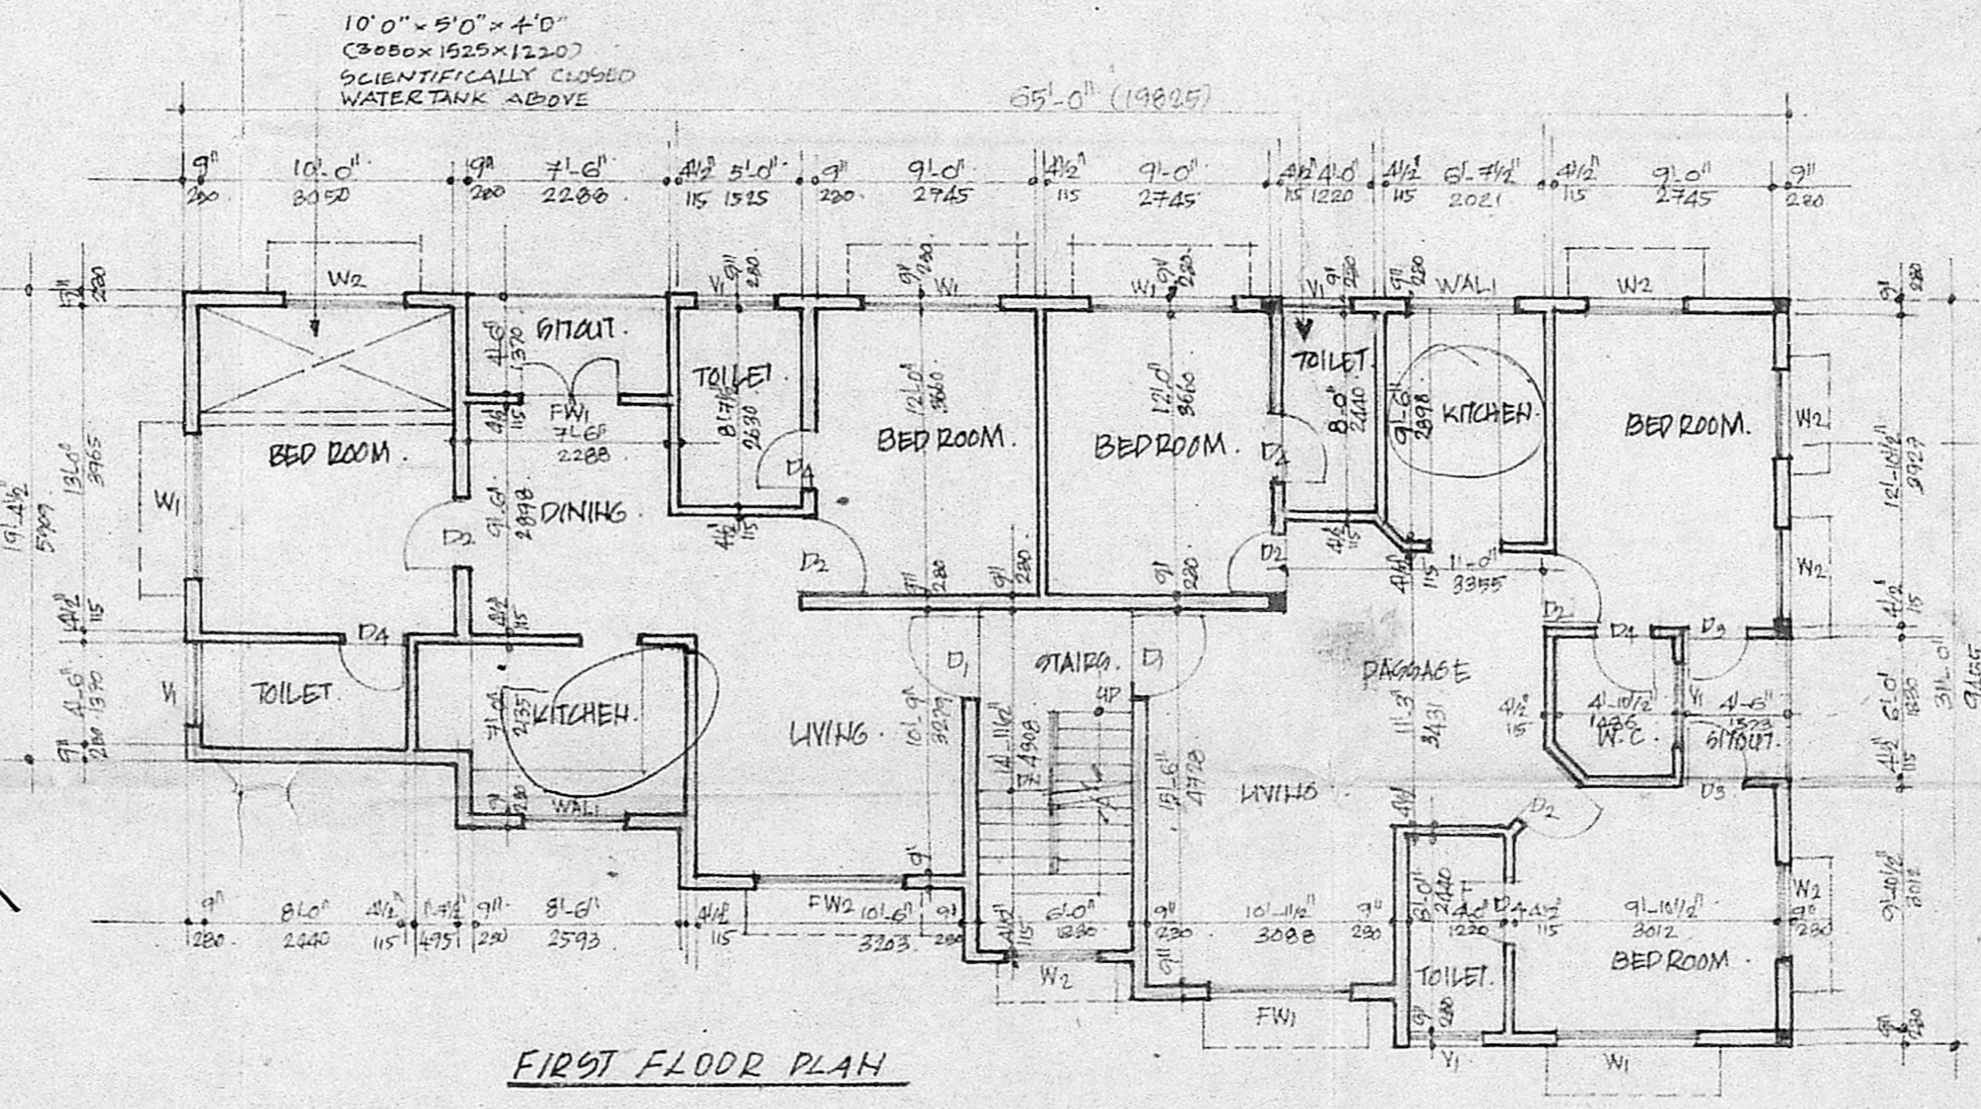

FIRST FLOOR PLAN

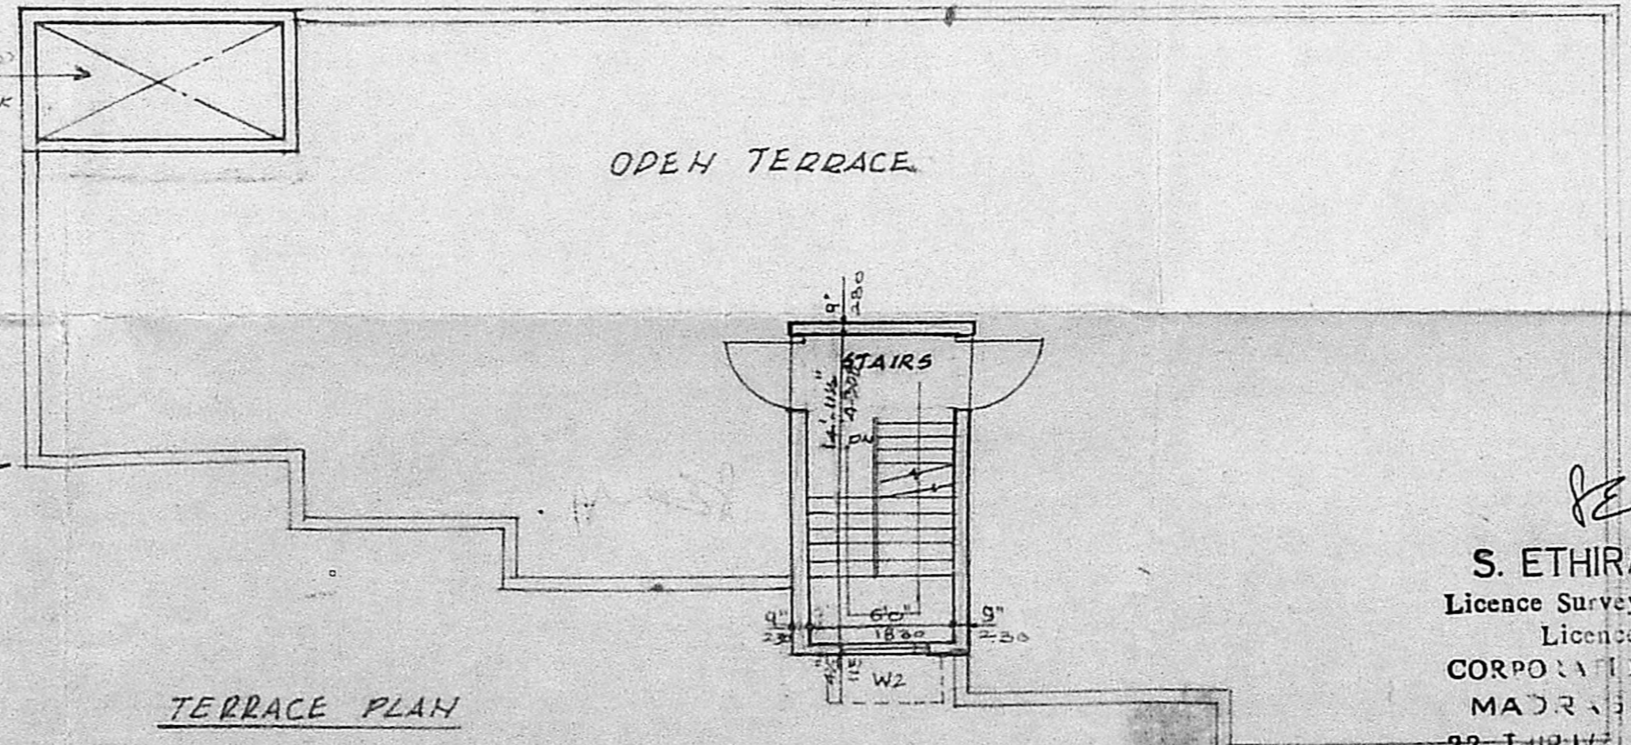

TERRACE PLAN

SPECIFICATIONS.	SCHEDULE OF JOINERY.	
	TYPE	DESCRIPTION
1. 110' Ø PILES IN FOUNDATION.	D1	T.W. ENTRANCE DOOR
2. PILES ARE CONNECTED BY CAPRINS BEAMS.	D2	T.W. PANELLED DOOR
3. MOGAK FLOORINGS.	D3	T.W. FLOOR DOOR
4. BRICK WORK IN SUPERSTRUCTURE IN C.M. 1:5	D4	T.W. FRENCH WINDOW
5. JOINERY WORKS IN TEAK WOOD.	FW1	T.W. GLAZED WINDOW
6. WALLS ARE PLASTERED BY CEMENT MORTAR 1:1:5	W1	ALD. LOUVERED WINDOW
7. WALLS ARE PAINTED BY CEMENT PAINT.	W2	T.W. GLAZED VENTILATOR
8. ROOF COVERED BY R.C. SLAB.	W3	
9. ALL R.C. WORKS IN C.C. 1:2:4	W4	
10. WEATHERING COURSE LAID OVER R.C. SLAB WITH PROPER SLOPE.	W5	

COLOR CODE REFERENCE.
 PROPOSED []
 ROAD []
 PLOT BOUNDARY []

AREA STATEMENT.

	SQ. FT.	SQ. M.
GROUND FLOOR	1712	159
FIRST FLOOR	1712	159
TOTAL	3424	318
FSI	1.13	

CONSULTANT:
 S. THIRUVENKADAM.
 A-54, ANNA NAGAR, MADRAS 600 102.

Shekarajamani
 OWNER'S SIGNATURE.

S. Thiruvengadam
 LICENCED SURVEYOR

S. ETHIRAJAN D.C.E.
 Licence Surveyor. Class II
 Licence No. 317
 CORPORATION MADRAS,
 MADRAS - 600 008.
 22, THIRUVELAM STREET,
 VEERINAGAR,
 MADRAS - 600 082.

Inspected on 11/8/92
 11/8

5/9/92

Follow all file

20' space left for road

Scouting plan
 J.P.S.
 o/c