



FRONT ELEVATION

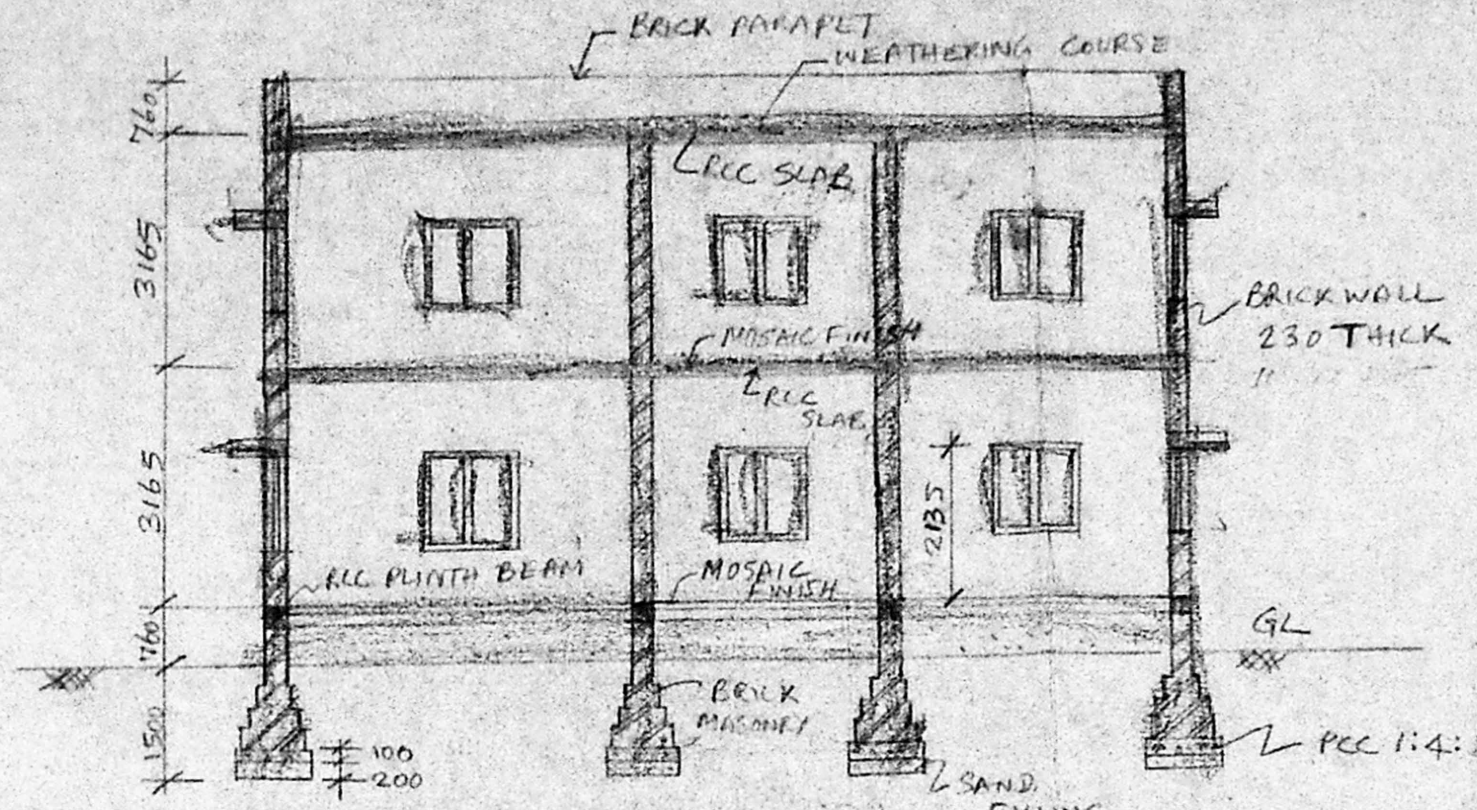


SECTION 1-1


Planning Permit No. A/1374/92  
**APPROVED**  
 SUBJECT TO THE CONDITIONS IN THIS OFFICE LETTER.  
 No. D/21/27/92 Date: 22.9.92  
 FOR MEMBER SECRETARY  
 MADRAS METROPOLITAN  
 DEVELOPMENT AUTHORITY  
 MADRAS - 600 008.

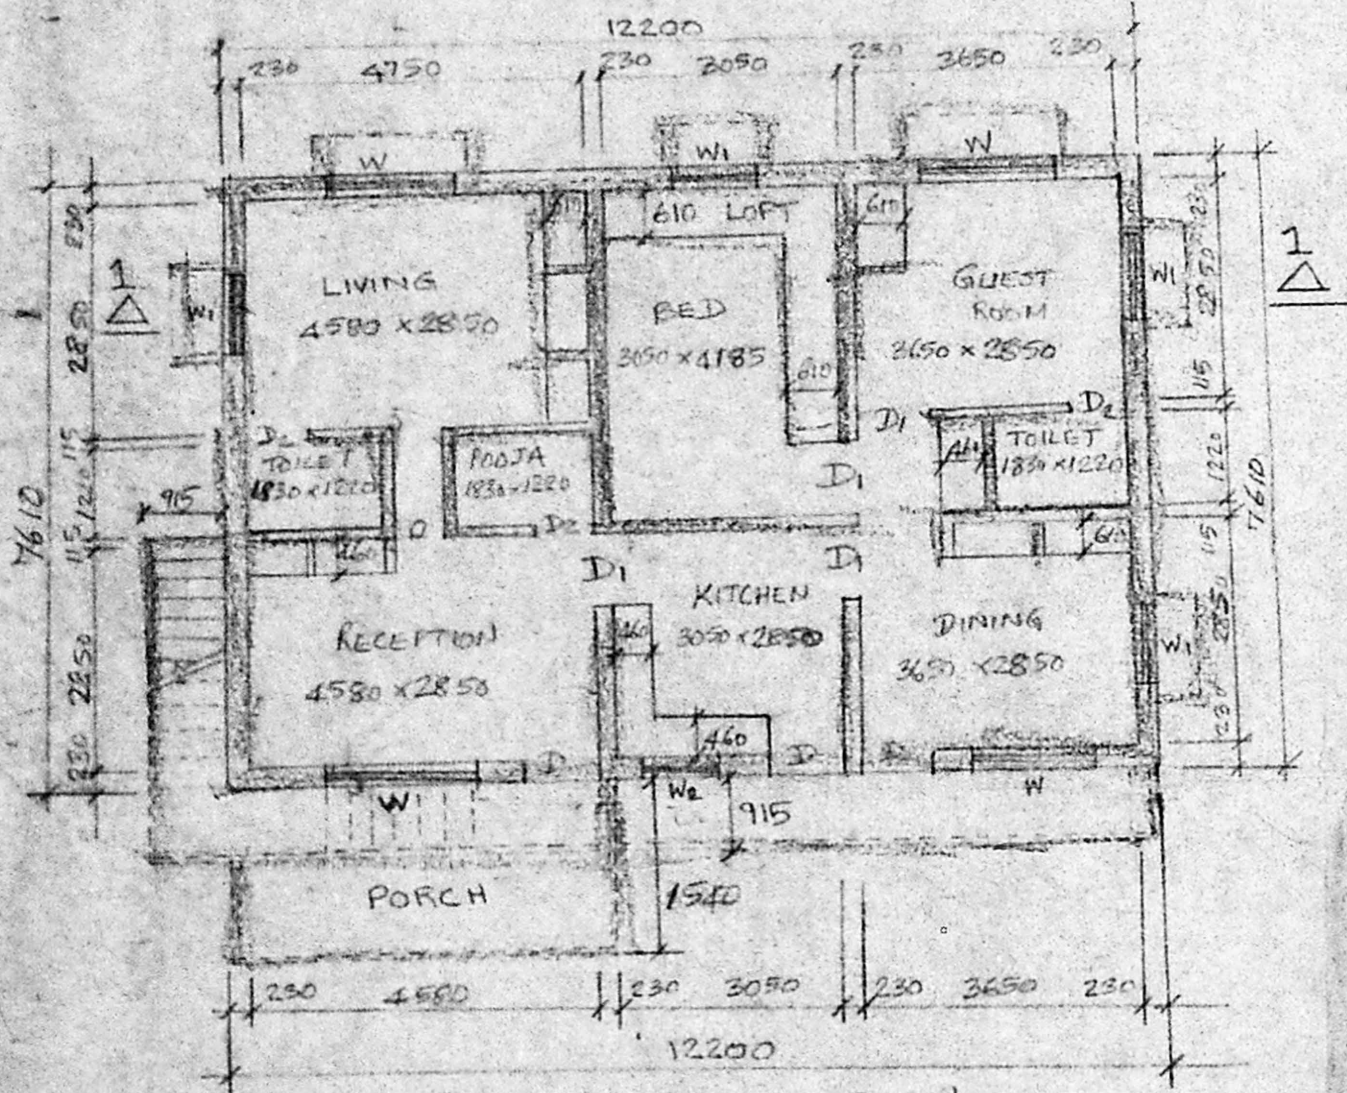


GROUND FLOOR PLAN

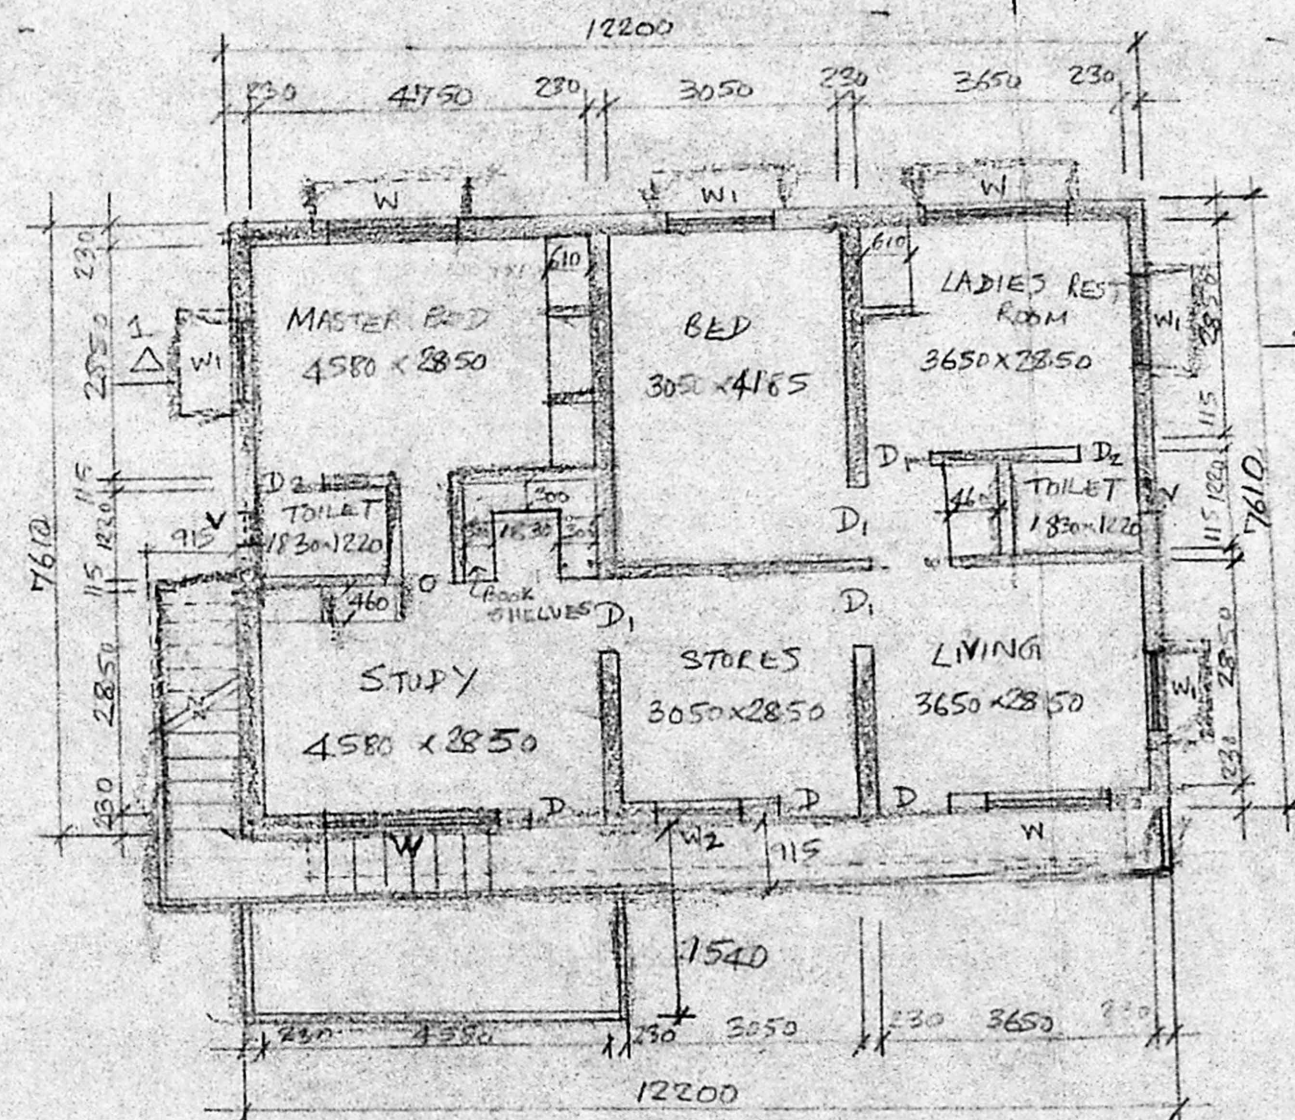


FIRST FLOOR PLAN

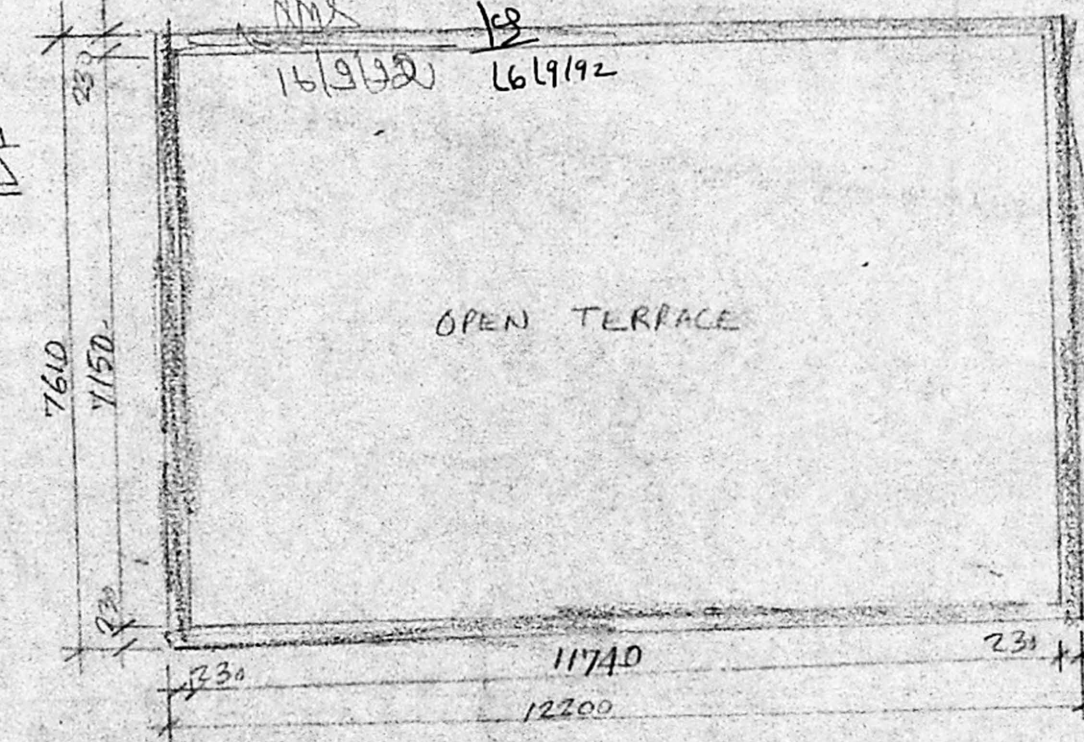


TERRACE PLAN

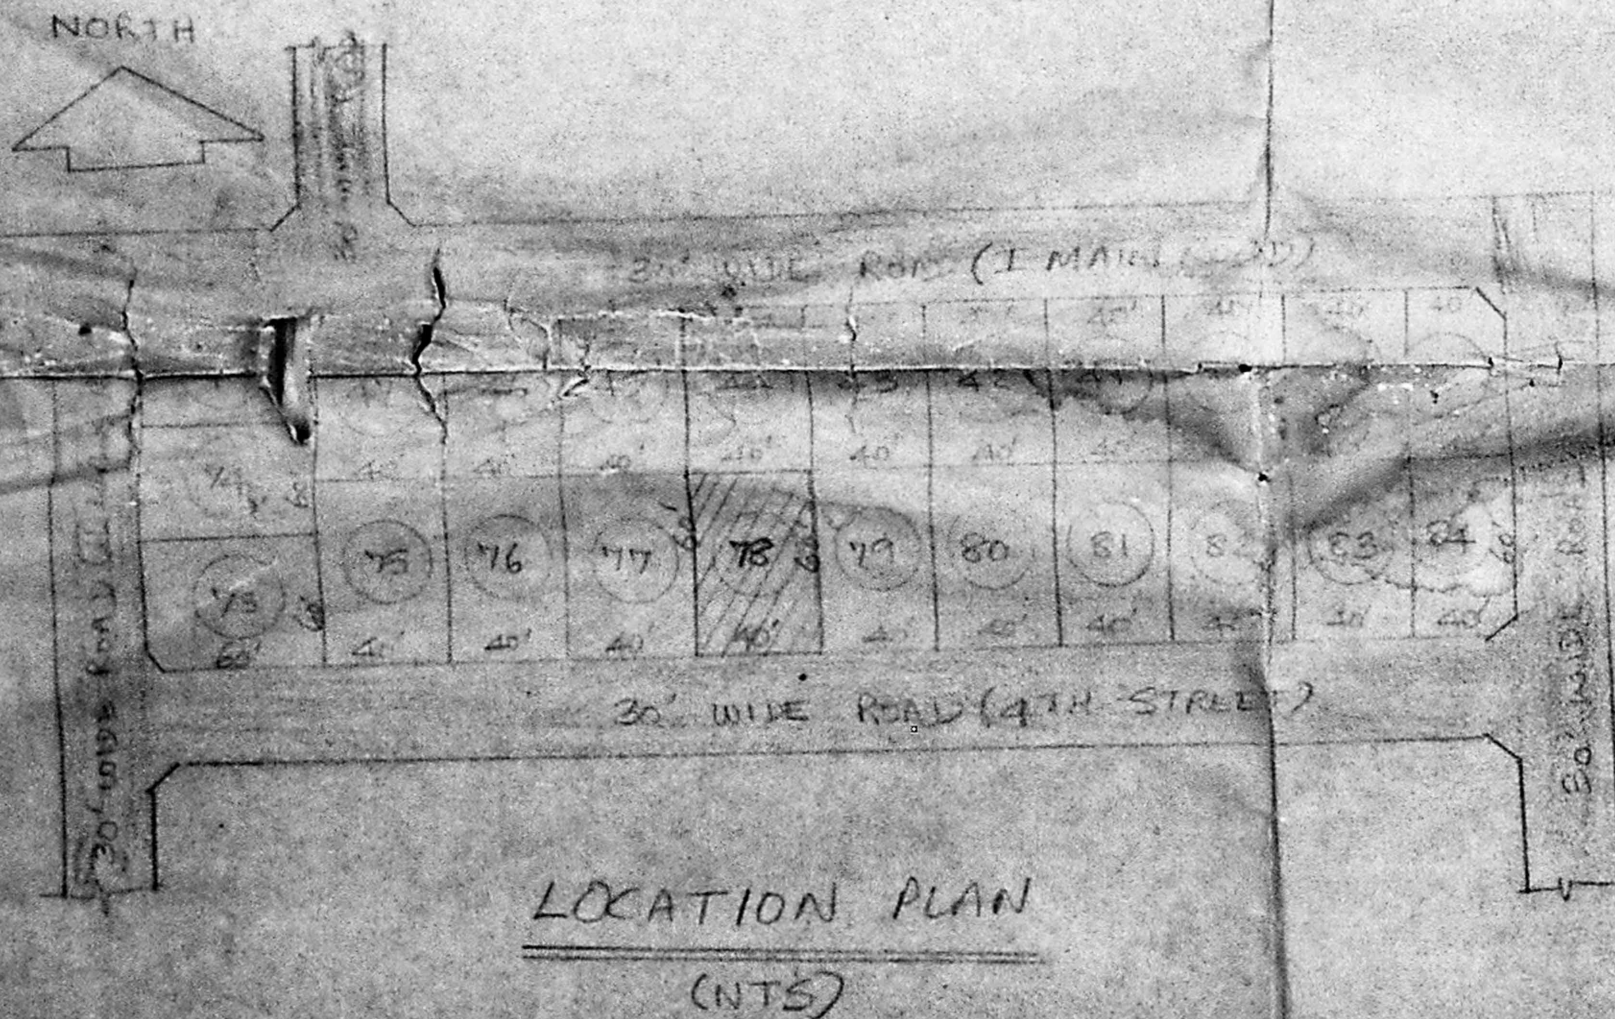

LOCATION PLAN  
(NTS)

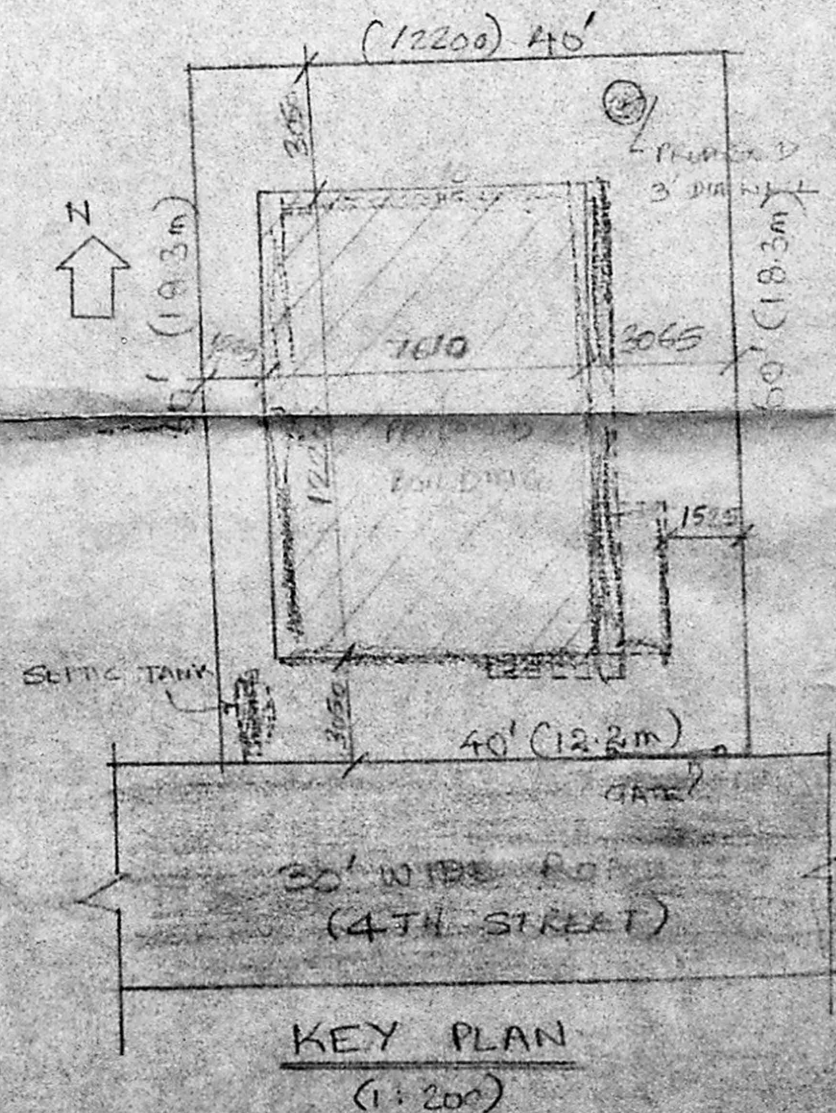

KEY PLAN  
(1:200)

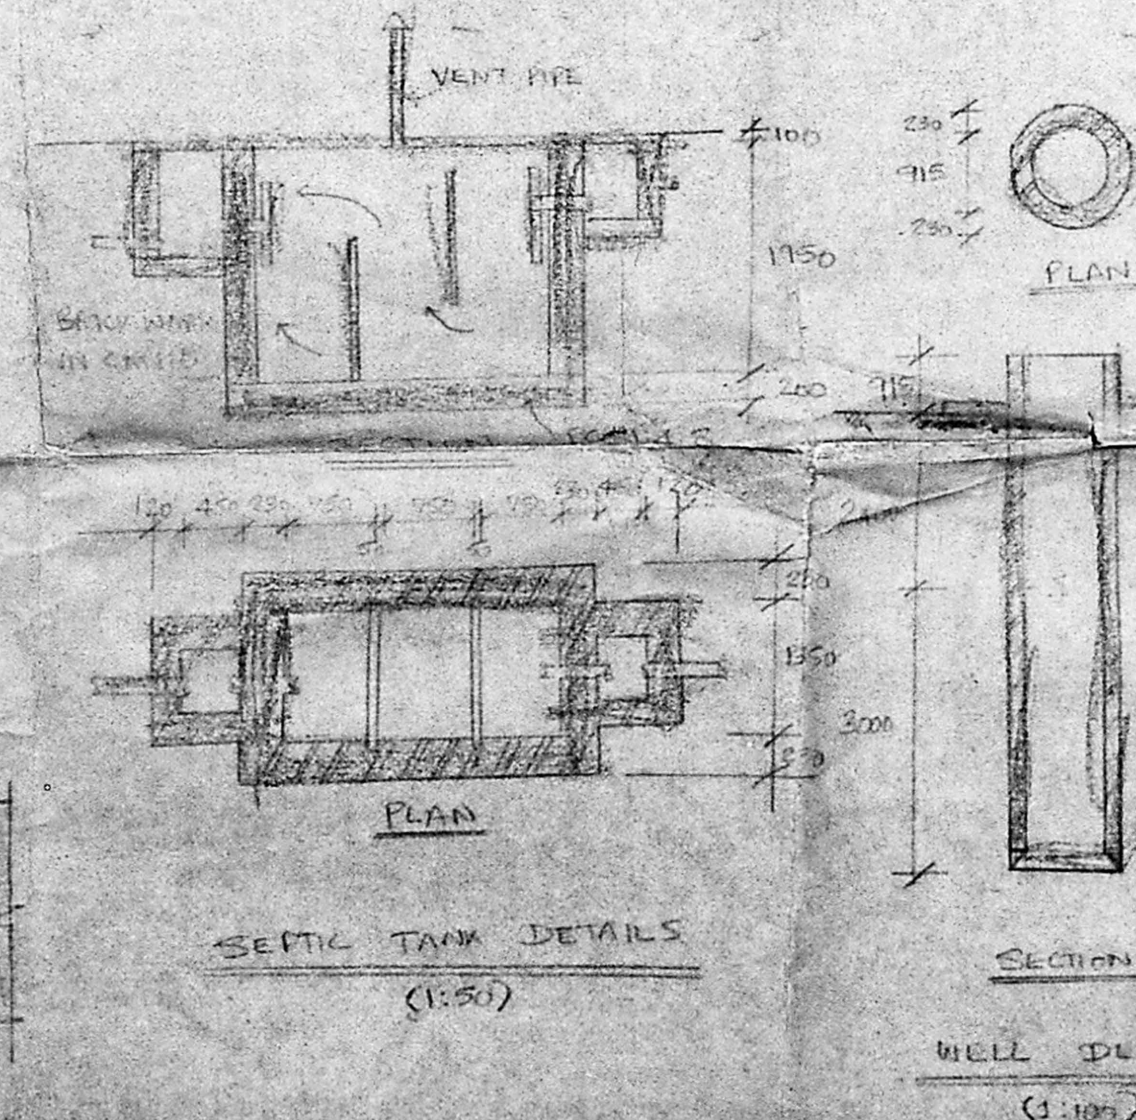

SEPTIC TANK DETAILS  
(1:50)

WELL DETAILS  
(1:100)

SCHEDULE OF JOINERY

TYPE	SIZE	DESCRIPTION
D	1070 x 2135	TW FLOSH DOOR
D1	915 x 2135	- DO - DO -
D2	768 x 1985	TW PANELLED DOOR
W	1830 x 1375	TW GLAZED WINDOW
W1	1220 x 1375	- DO - DO -
W2	1070 x 1375	- DO - DO -
V	760 x 1985	TW GLAZED VENTILATOR
O	690 x 2135	OPENING

SPECIFICATION

FOUNDATION IS OF PCC 1:4:8 OVER SAND BED  
 BASEMENT AND SUPERSTRUCTURE ARE OF BRICKWORK IN CM 1:6  
 TW DOORS AND WINDOWS  
 ROOF IS OF RCC 1:2:4  
 WEATHERING COURSE IS OF ONE LAYER COUNTRY TILES OVER BRICK/JELLY WIRE CONCRETE  
 MOSAIC FLOORING, CEMENT PAINTING  
 RCC STAIRS 915 MM FLIGHT WIDTH TREAD 241MM RISER 165MM

STATEMENT OF AREAS	SFT	SQM
GROUND FLOOR	999	92.24
FIRST FLOOR	999	92.24
PORCH	84	7.76
PLOT AREA	2400	223.04

REFERENCE  
 PROPOSED BUILDING SHOWN THIS   
 EXISTING   
 BOUNDARY LINE

PROPOSED RESIDENCE FOR  
 MR RAMA CHOCKALINGEM AT  
 PLOT NO 78, 4TH STREET,  
 GANESH AVENUE, SAKTHI NAGAR,  
 SURVEY NO 26/1A1 OF NO 78,  
 POORU VILLAGE, MADRAS-600 116.

Rama Chockalingem  
 OWNER'S SIGNATURE

S. PADMANABHAN, D.C.E.,  
 LICENSED SURVEYOR,  
 REG. NO 298  
 CO-OPERATION OF MADRAS,  
 No. 1, 4th Street, K. C. Garden,  
 PERAVUR, MADRAS-600 082,  
 LICENSED SURVEYOR