



PROPOSED PLAN SHOWING THE IMPROVEMENTS TO THE EXISTING BUILDING AT D.NO-8 GANGAIAMMEN KOIL STREET, T.S. NO 11/3, BLOCK NO-21 OF PULIYUR VILLAGE, EGMORE, NUNGAMBAKKAM TALUK MADRAS-18 FOR Mrs. REVATHY


SCALE-1"-8'-0"

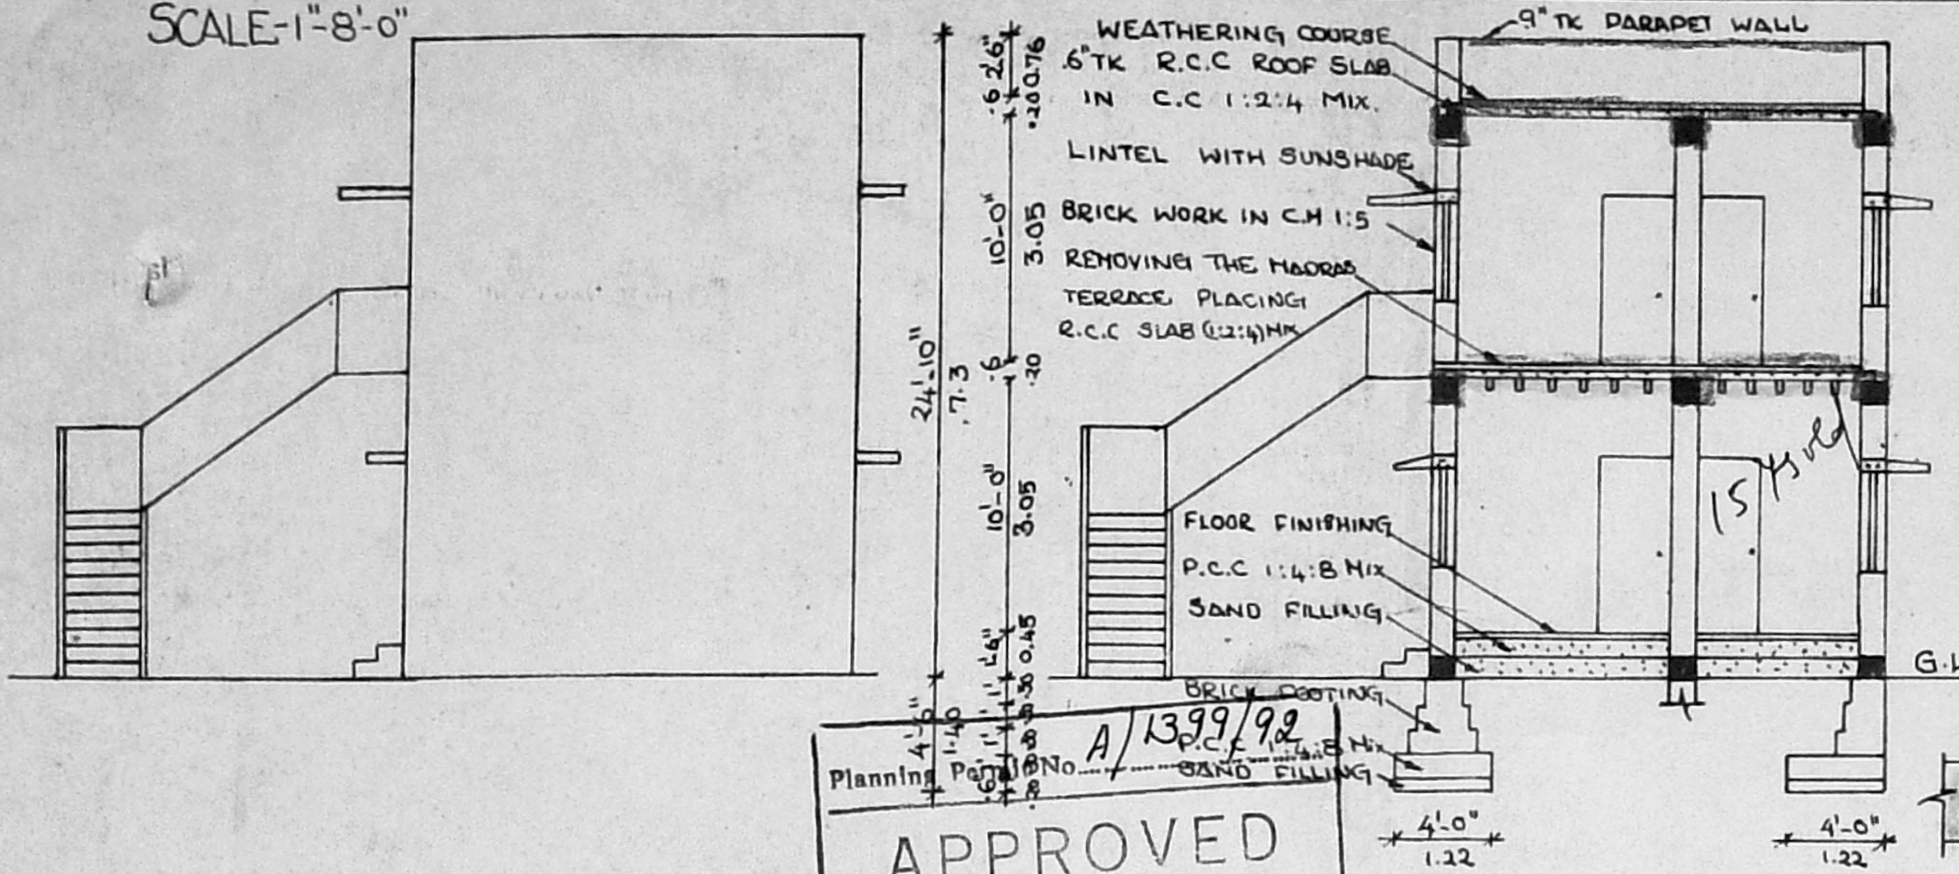

ELEVATION

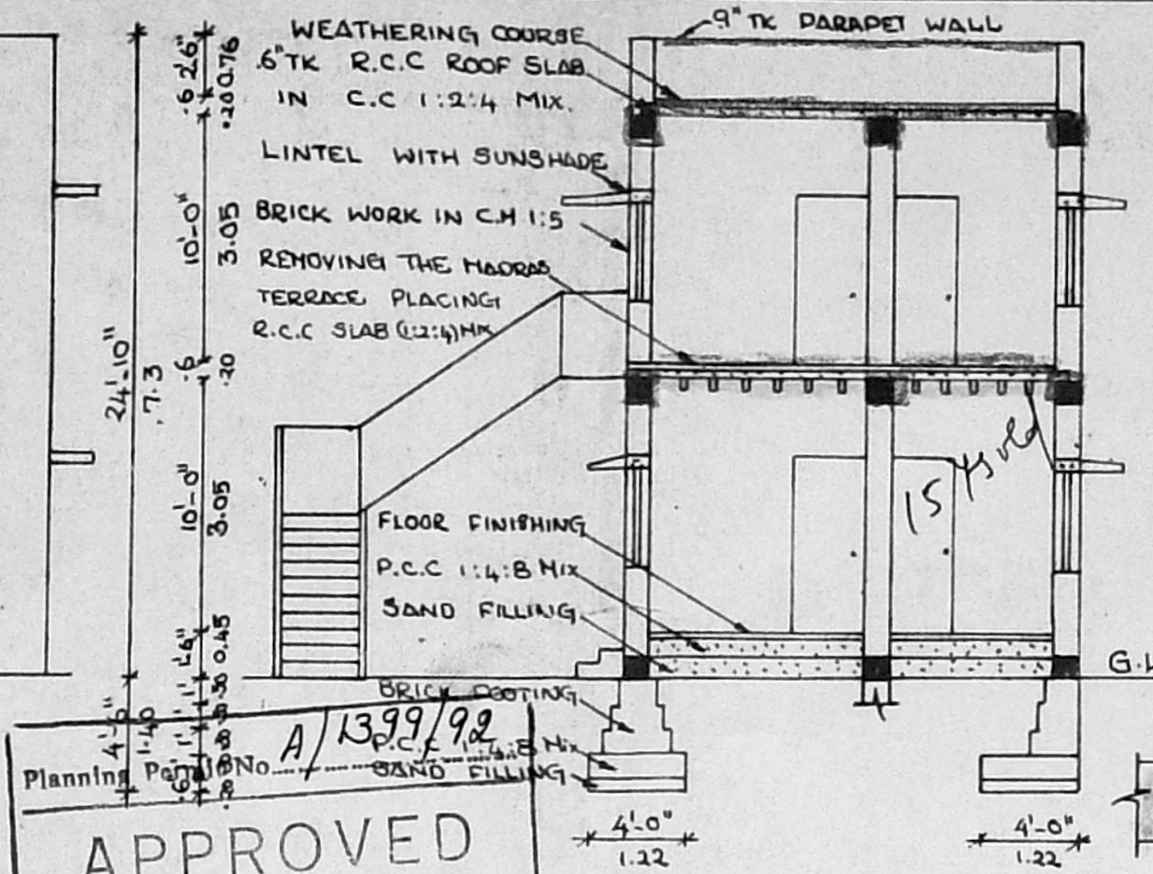


SECTION AT - 55

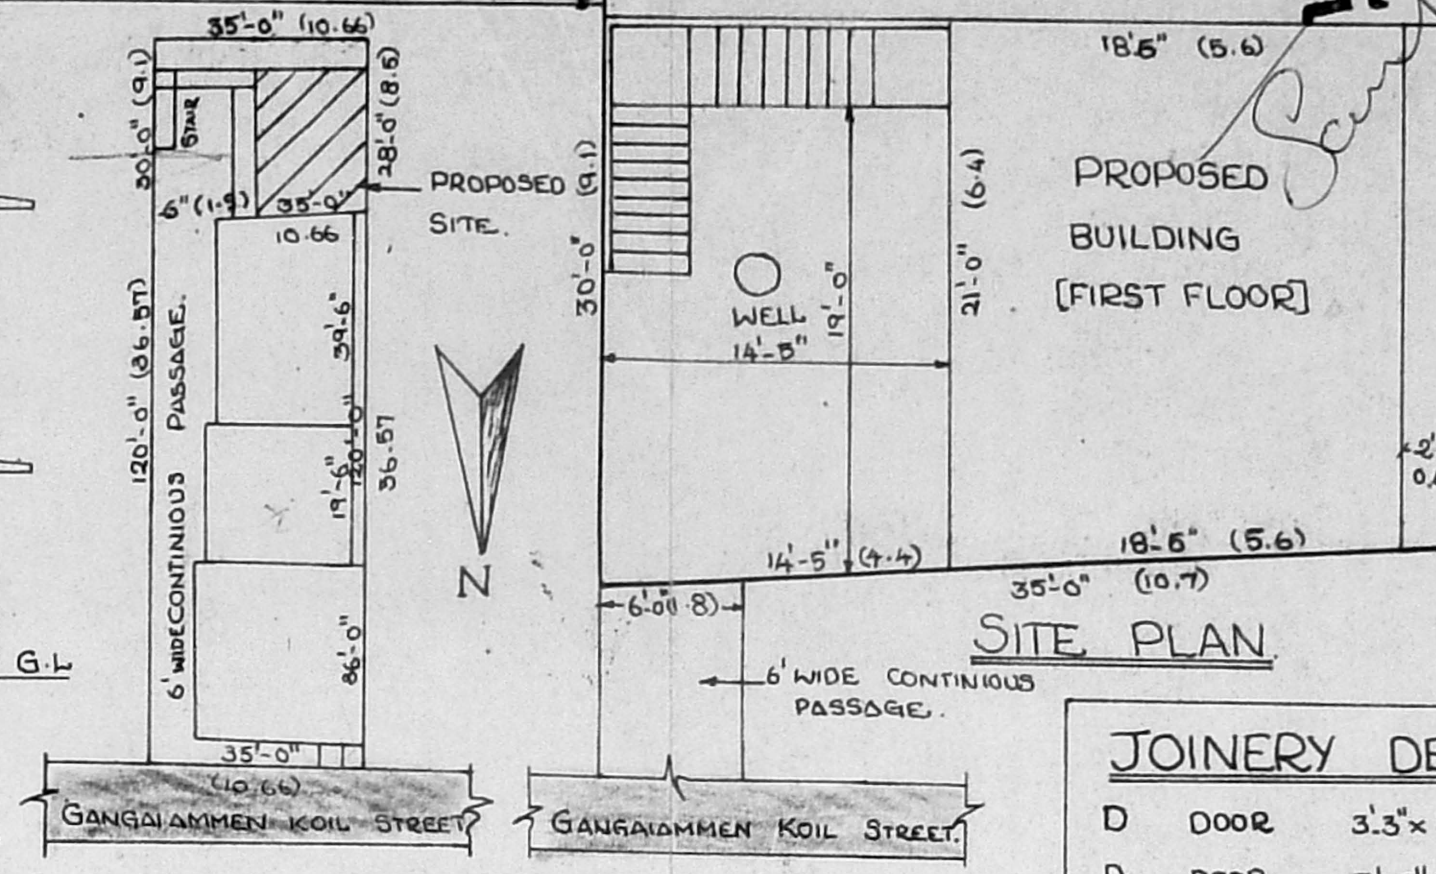


SUBDIVISION. SCALE-1"-33'-0"


APPROVED
 SUBJECT TO THE CONDITIONS IN THIS OFFICE ENTER.
 No. A3/2393/92 dated 19/9/92
 FOR MEMBER
 MADRAS METRO
 DEVELOPMENT AUTHORITY
 MADRAS - 600 008

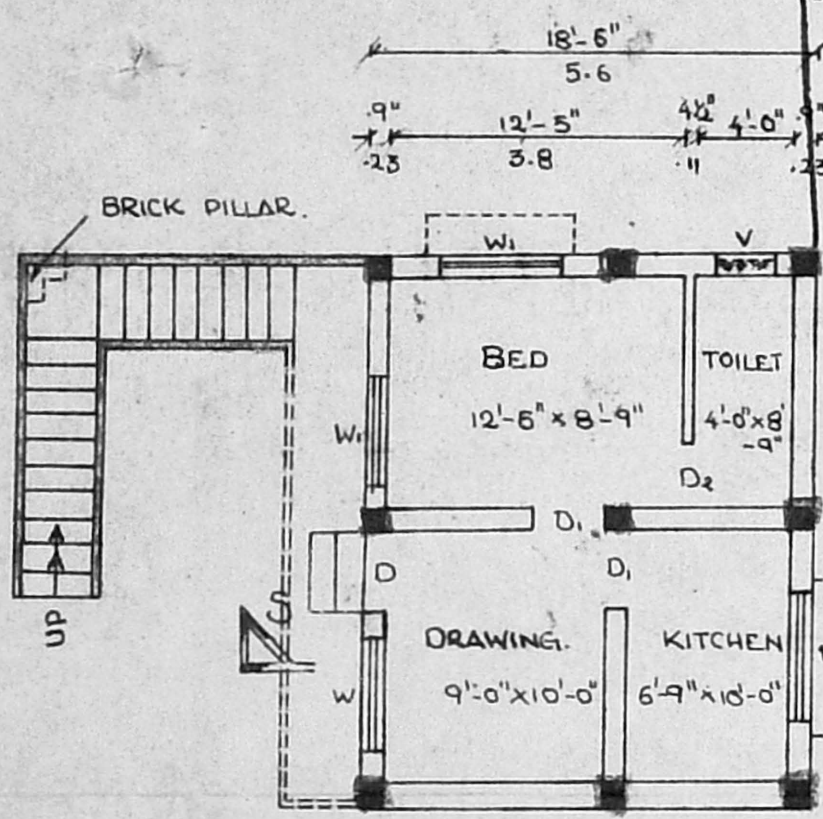

GROUND FLOOR

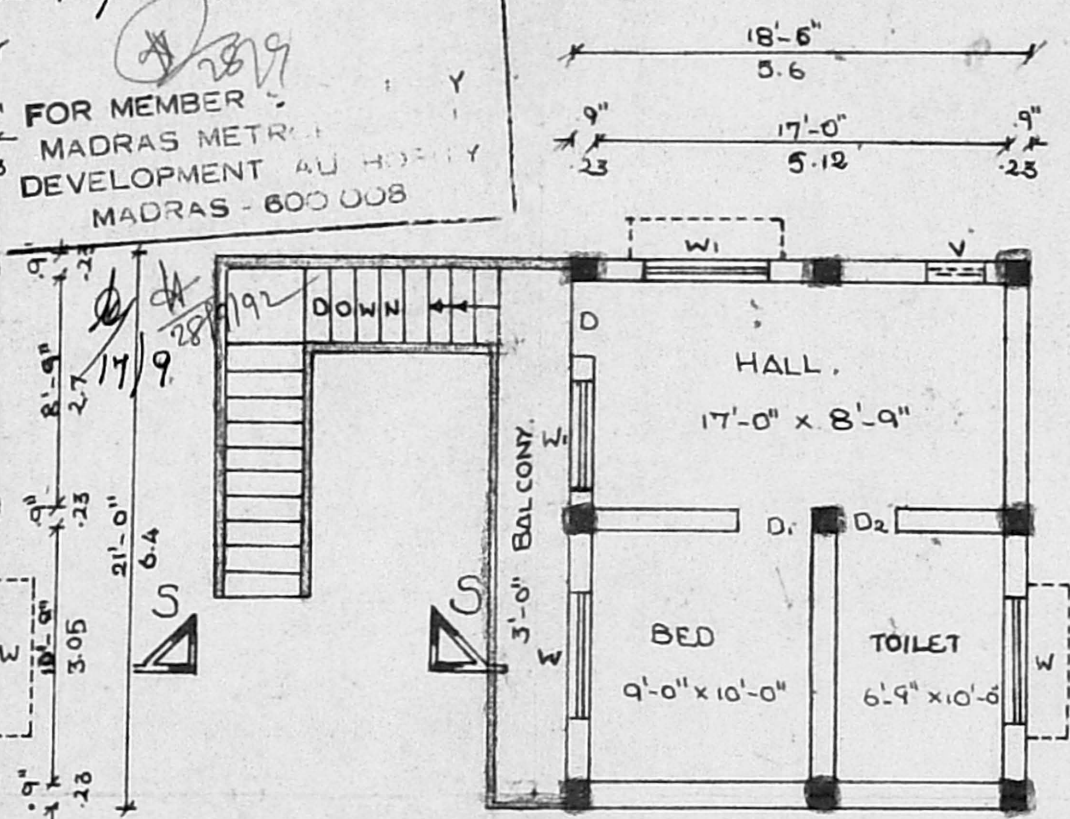

FIRST FLOOR

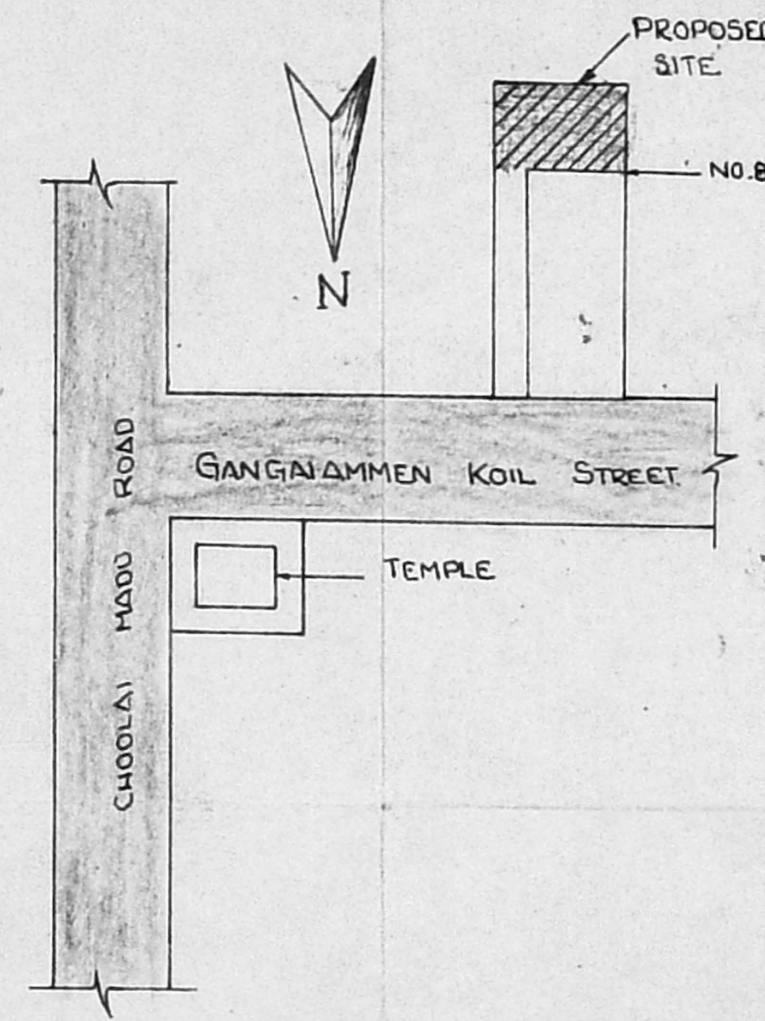

KEY PLAN

N.T.S

JOINERY DETAILS

D	DOOR	3'-3" x 7'-0"	1.00 x 2.13
D1	DOOR	3'-0" x 7'-0"	0.90 x 2.13
D2	DOOR	2'-6" x 6'-6"	0.76 x 1.98
W	WINDOW	6'-0" x 4'-6"	1.82 x 1.37
W1	WINDOW	4'-6" x 4'-6"	1.37 x 1.37
V	VENTILATOR	2'-6" x 1'-6"	0.76 x 0.48

AREA DETAILS

G. F. AREA	388'-5"	36.10 M ²
F. F. AREA	388'-5"	36.10 M ²
SITE AREA	1015'	94.33 M ²

REFERANCE

EXISTING	
PROPOSED	
SITE BOUNDRY	
ROAD	

OWNER. C. Revathy

LICENSED SURVEYOR

M. RAJAGOPALAN, D.S.E.
 Licensed Surveyor No. 29A (Class-I)
 CORPORATION OF MADRAS
 7, Vyasar Nagar Colony II Street
 MADRAS-600 030

Handwritten notes:
 Plan
 AB/2393/92
 Impacted Plan
 4/8/92