
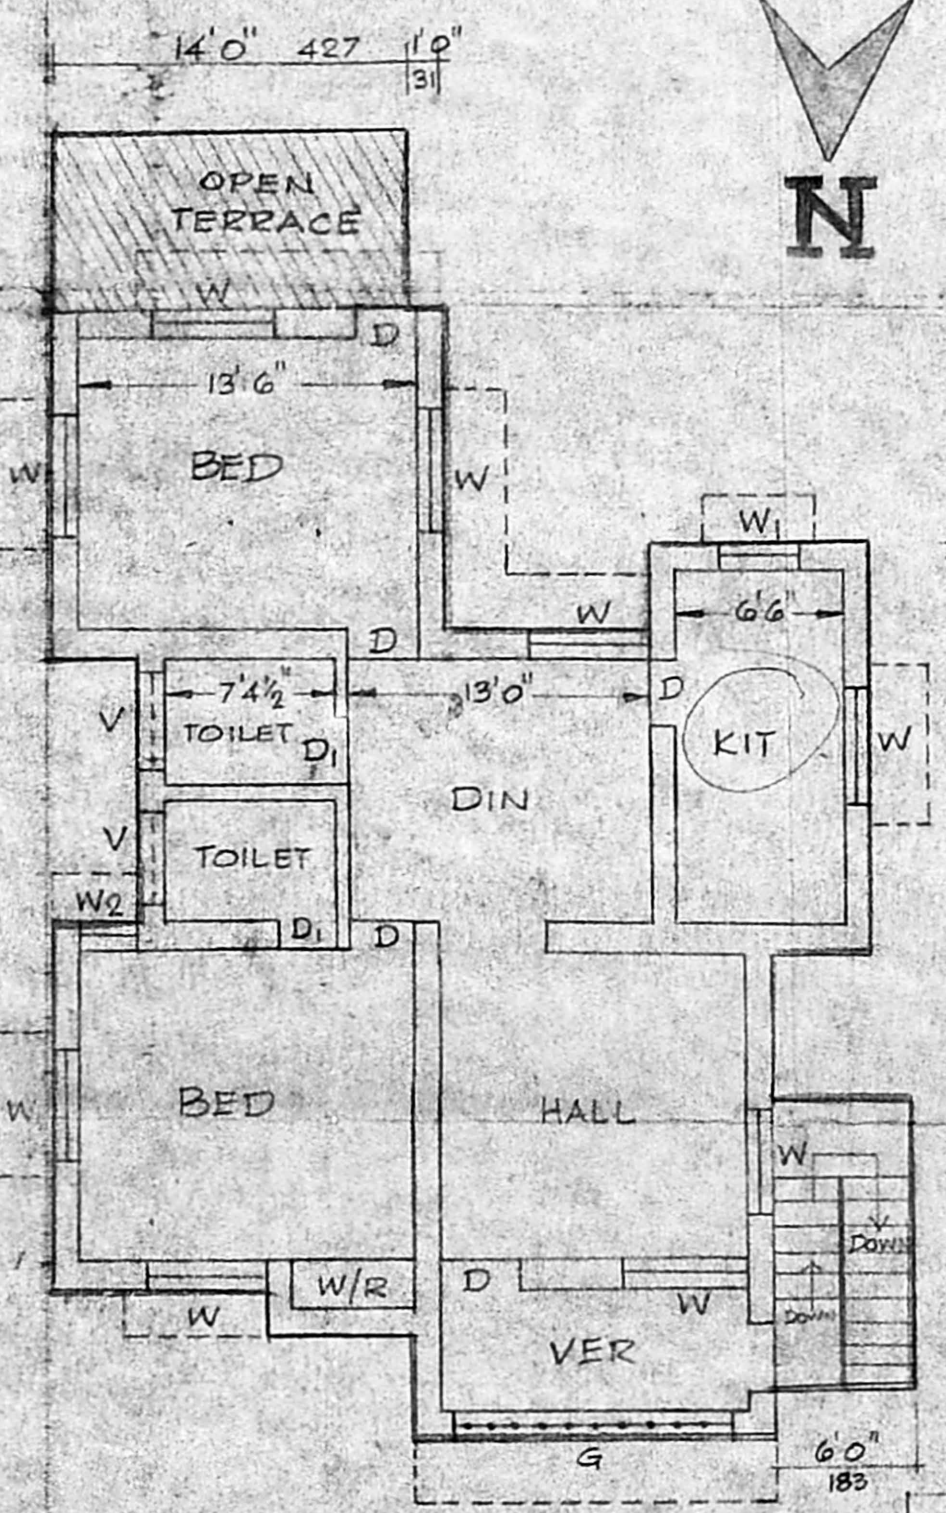
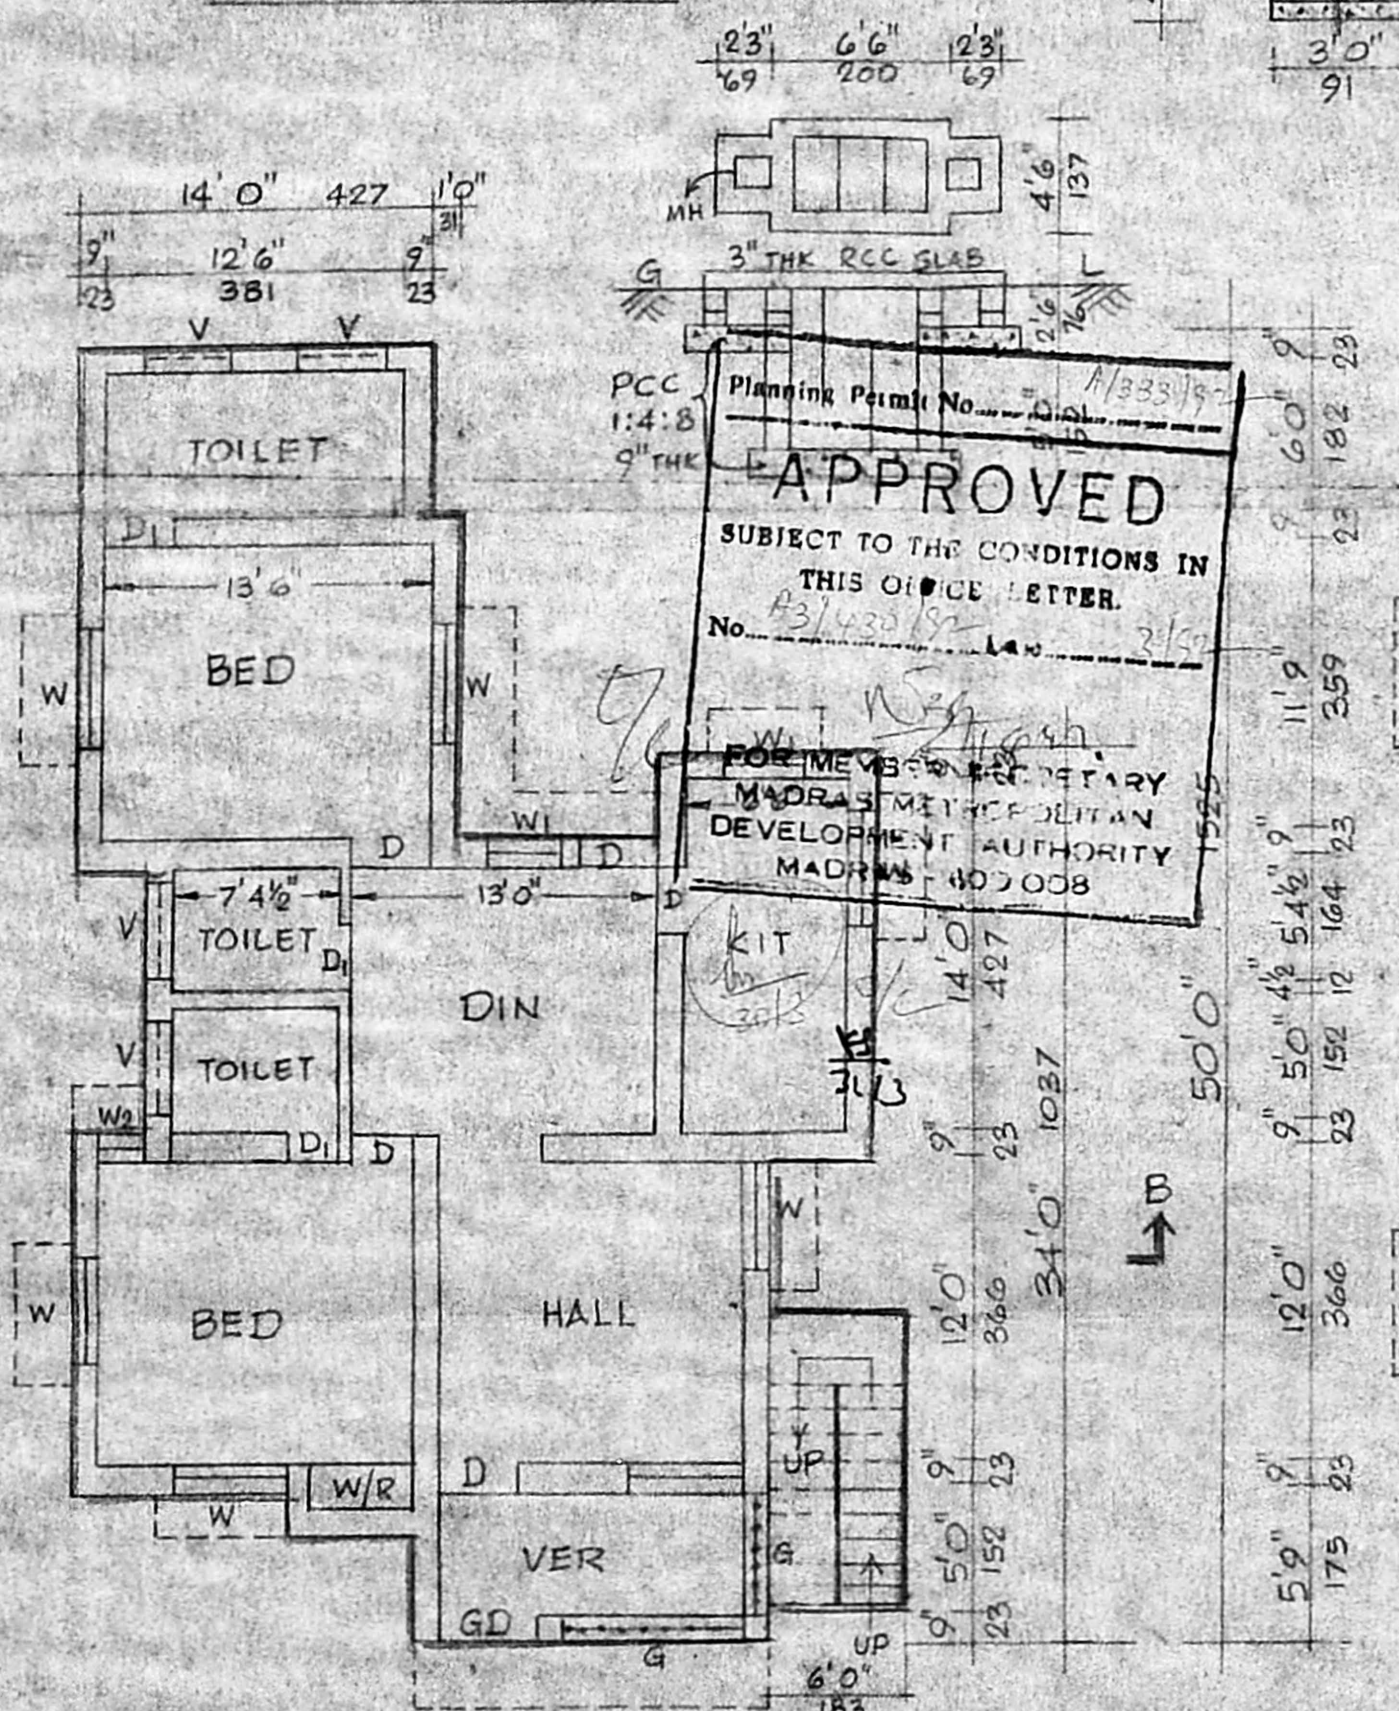
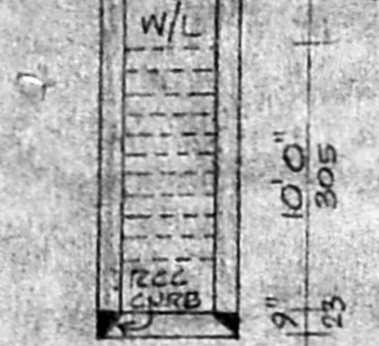
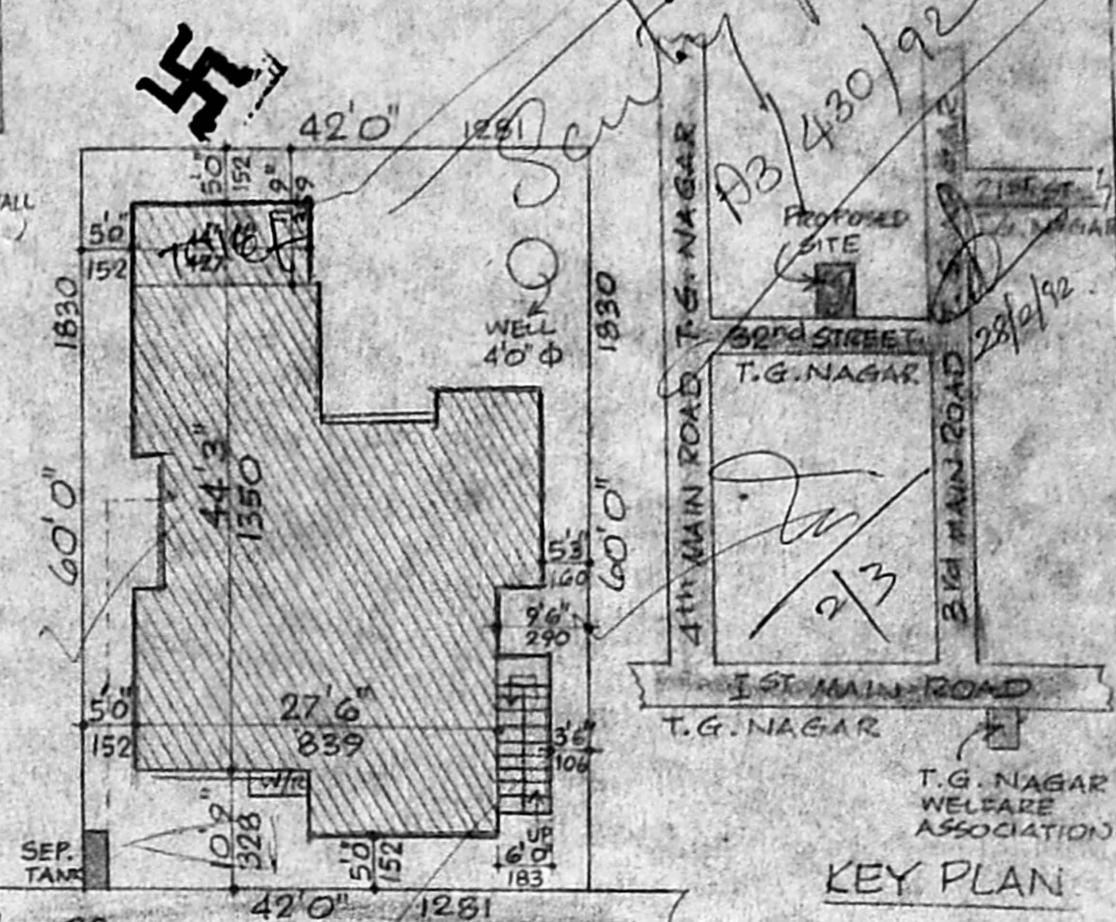
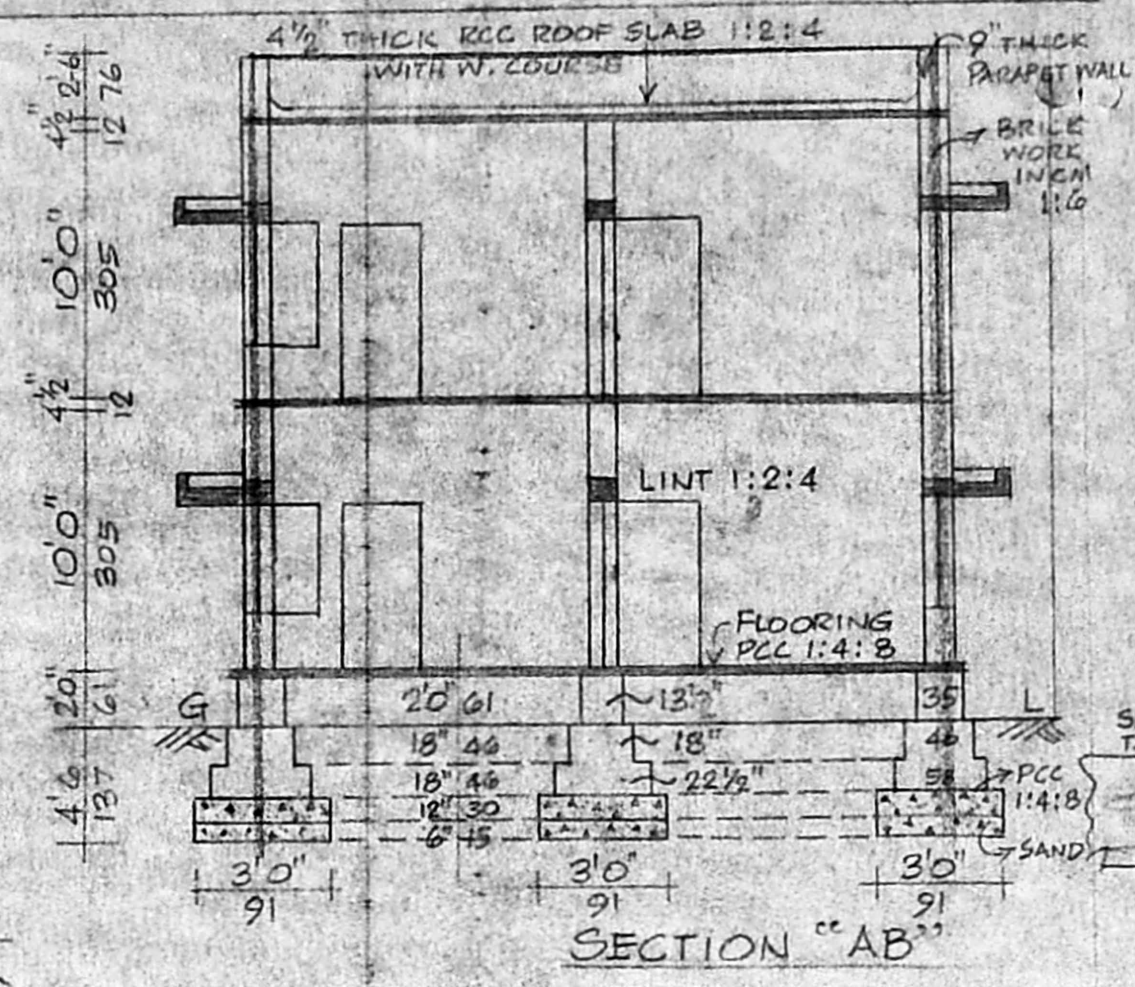


PROPOSED CONSTRUCTION AT PLOT NO. 24, IN APPROVED LAYOUT,  
 U.U. LOT. 15/5. B & NO. 8/72, 32nd STREET, T.G. NAGAR, ADAMBAKKAM VILLAGE,  
 ALANDUR MUNICIPALITY, MADRAS. SCALE 1:100.

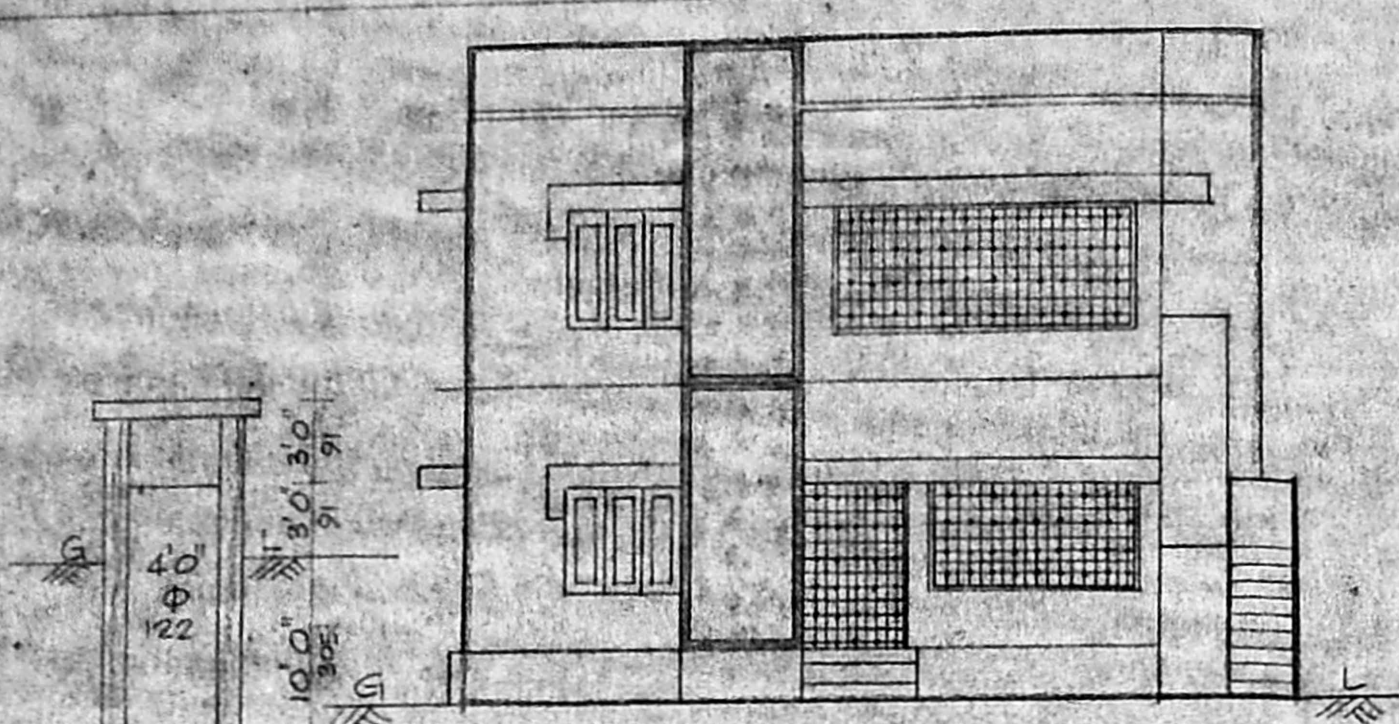

APPROVED  
 SUBJECT TO THE CONDITIONS IN  
 THIS OFFICE LETTER.  
 No. 43/122/92  
 FOR MEMBERS IN CHARGE  
 MADRAS METROPOLITAN  
 DEVELOPMENT AUTHORITY  
 MADRAS-600 008

STAIRCASE DETAILS

WIDTH	3'0"
RISE	7"
TREAD	10"

REFERENCE	FT. IN.	Cms
D DOOR	3'3" x 6'0"	100 x 200
D <sub>1</sub> DOOR	2'6" x 5'6"	76 x 200
W WINDOW	4'6" x 4'6"	137 x 137
W <sub>1</sub> WINDOW	3'0" x 4'6"	91 x 137
W <sub>2</sub> WINDOW	1'3" x 4'6"	38 x 137
V VENT	3'0" x 2'0"	91 x 61
AREA	SQ. FT.	SQ. m.
PLOT	2520	234.10
G.F. PLINTH	1130.87	105.11
F.F. PLINTH	1022.87	95.07

PLOT COVERAGE 45 %  
 F.S.I. 0.87

Sayanthirupalan  
 OWNER

A. Hari Haran  
 LICENSED SURVEYOR,  
 Alandur & Tambaram Municipality,  
 Office No. 7, New Colony Main Road,  
 ADAMBAKKAM, MADRAS-600 088  
 (Opp. Adambakkam Police Station)

LICENSED SURVEYOR