



THE PLAN SHOWING THE PROPOSED RESIDENTIAL HOUSE IN S.No. 49/1,
AT V.No. 118. OGGIYAM THURAIIPPAKKAM VILLAGE, SAIDAPET TALUK,
ST. THOMAS MOUNT PANCHAYAT UNION. CHENGAI M.G.R. DISTRICT.


SCALE. 1. INCH = 4. FEET.
OF. SRI. G. PARTHASARATHY - S/O. GANAPATHY.

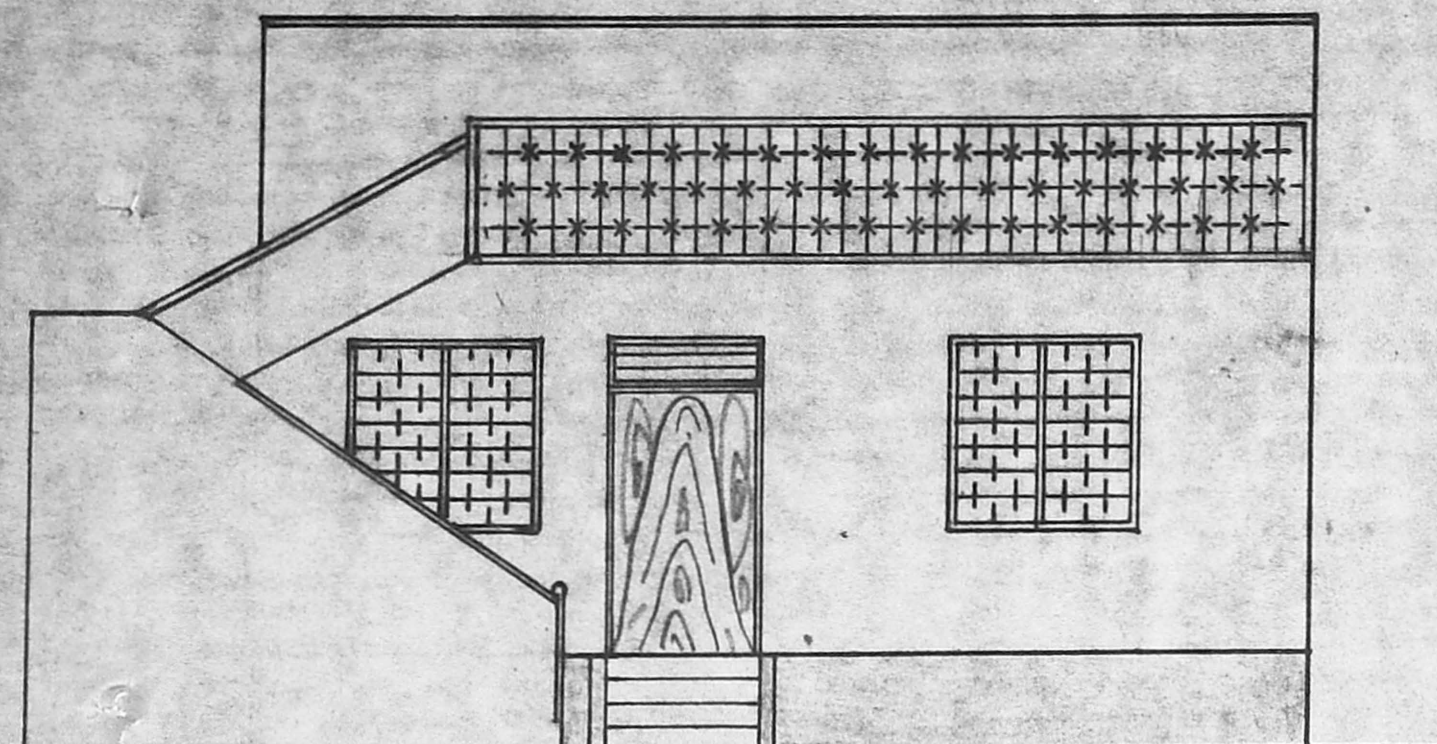

FRONT ELEVATION.

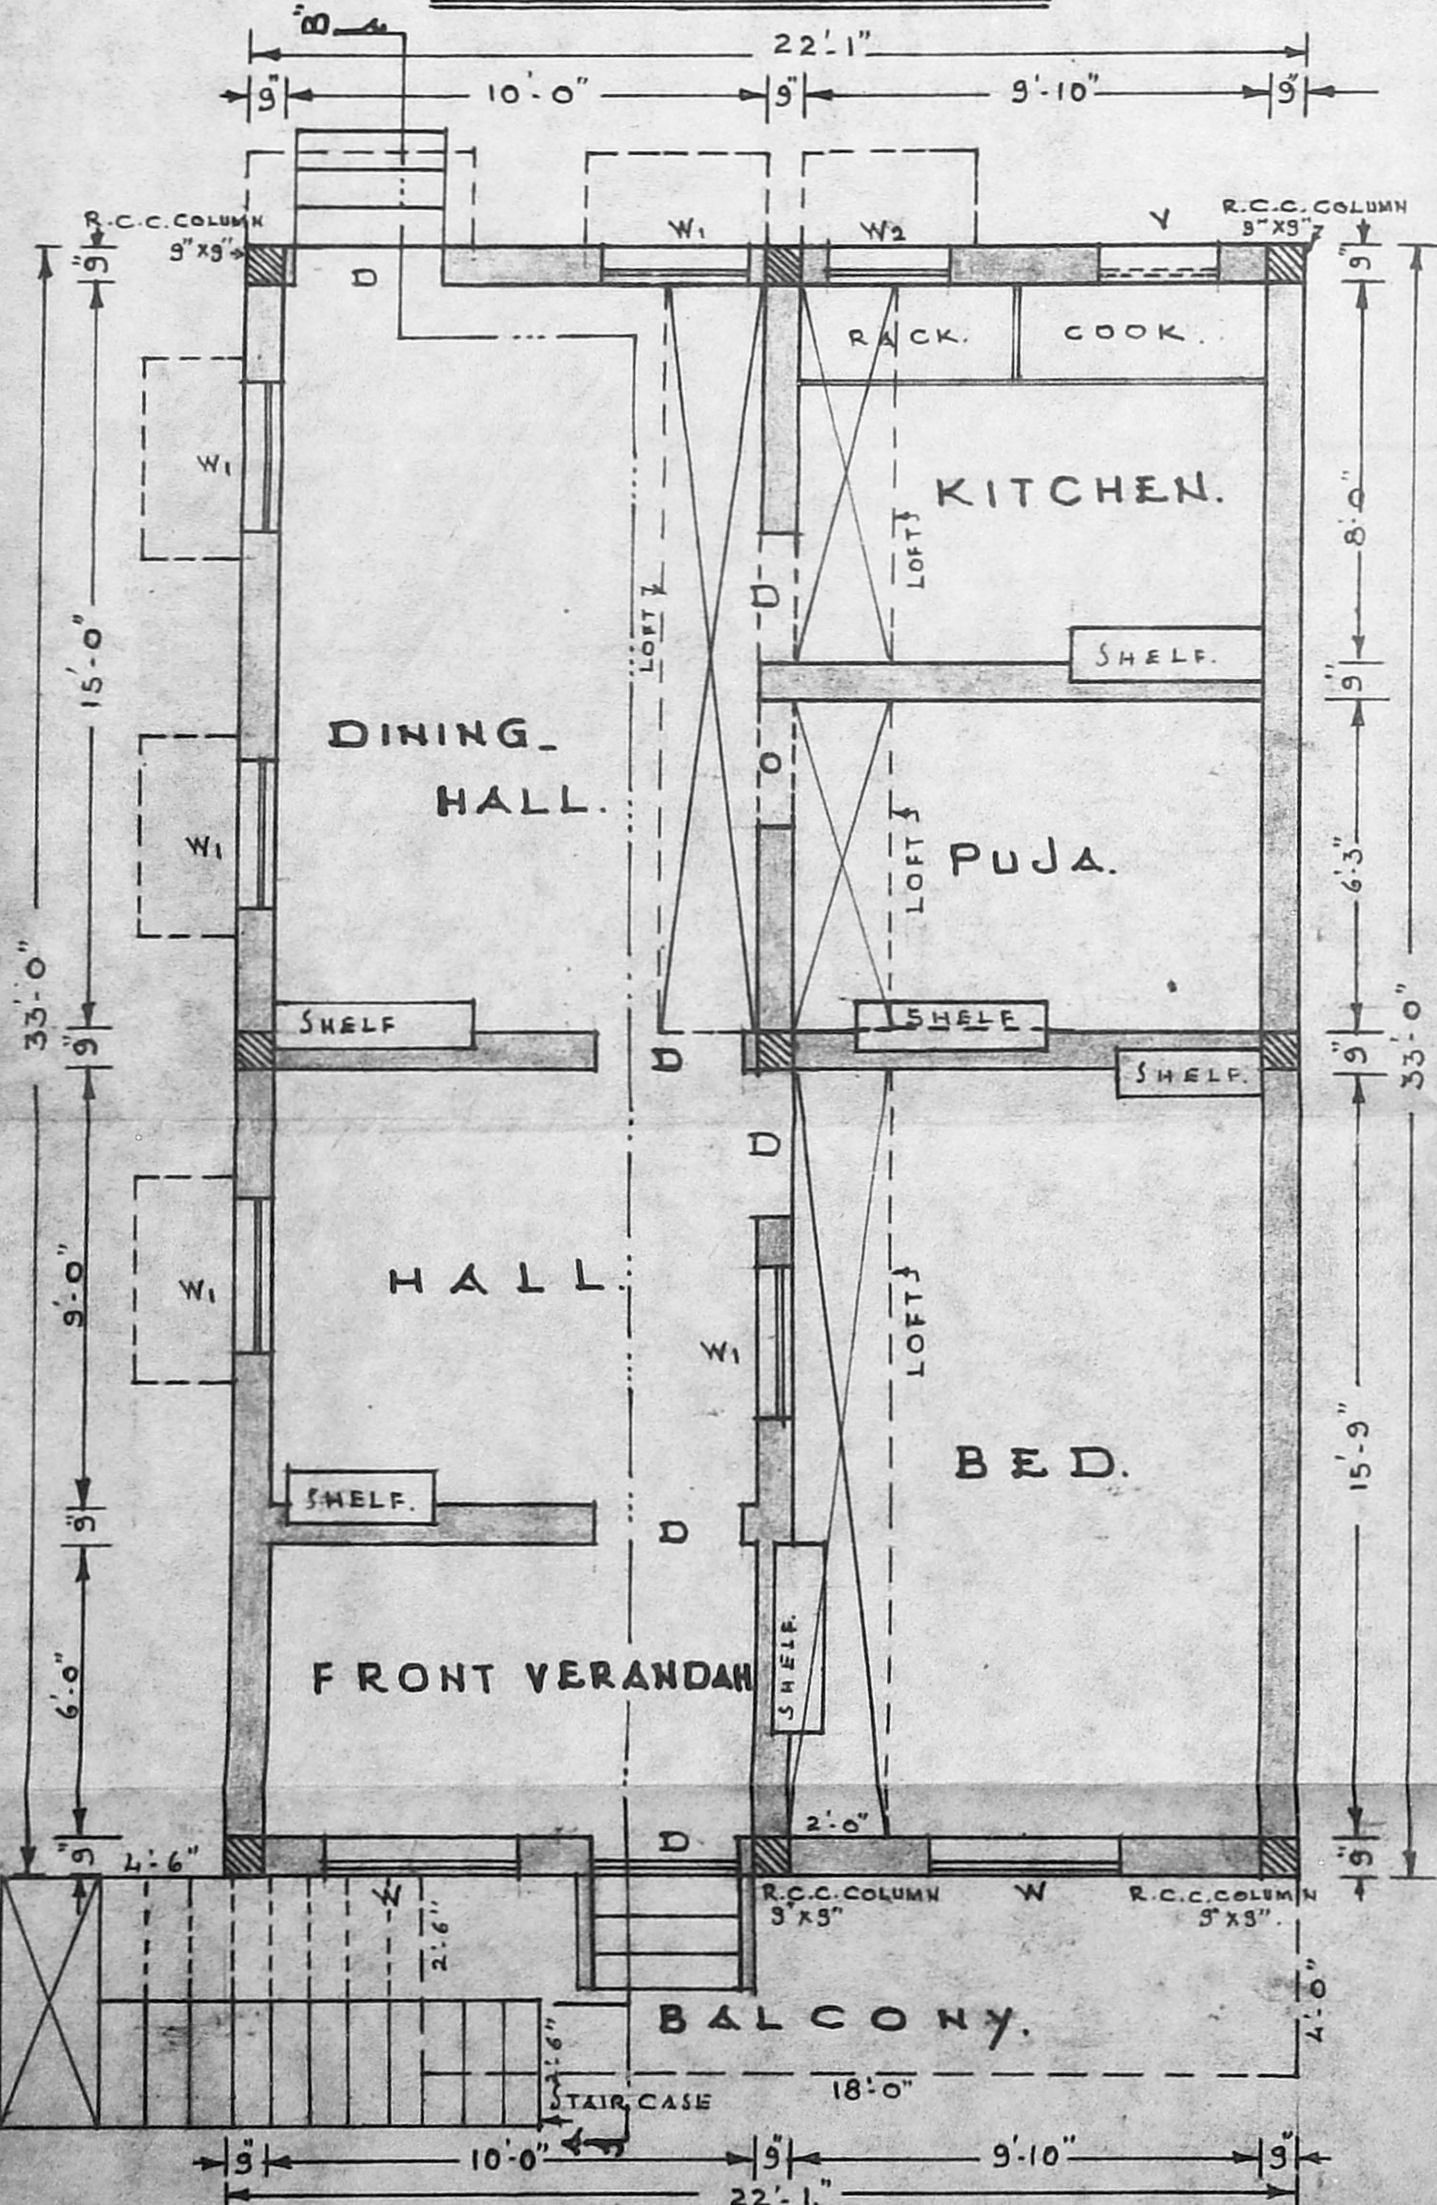


PLAN.

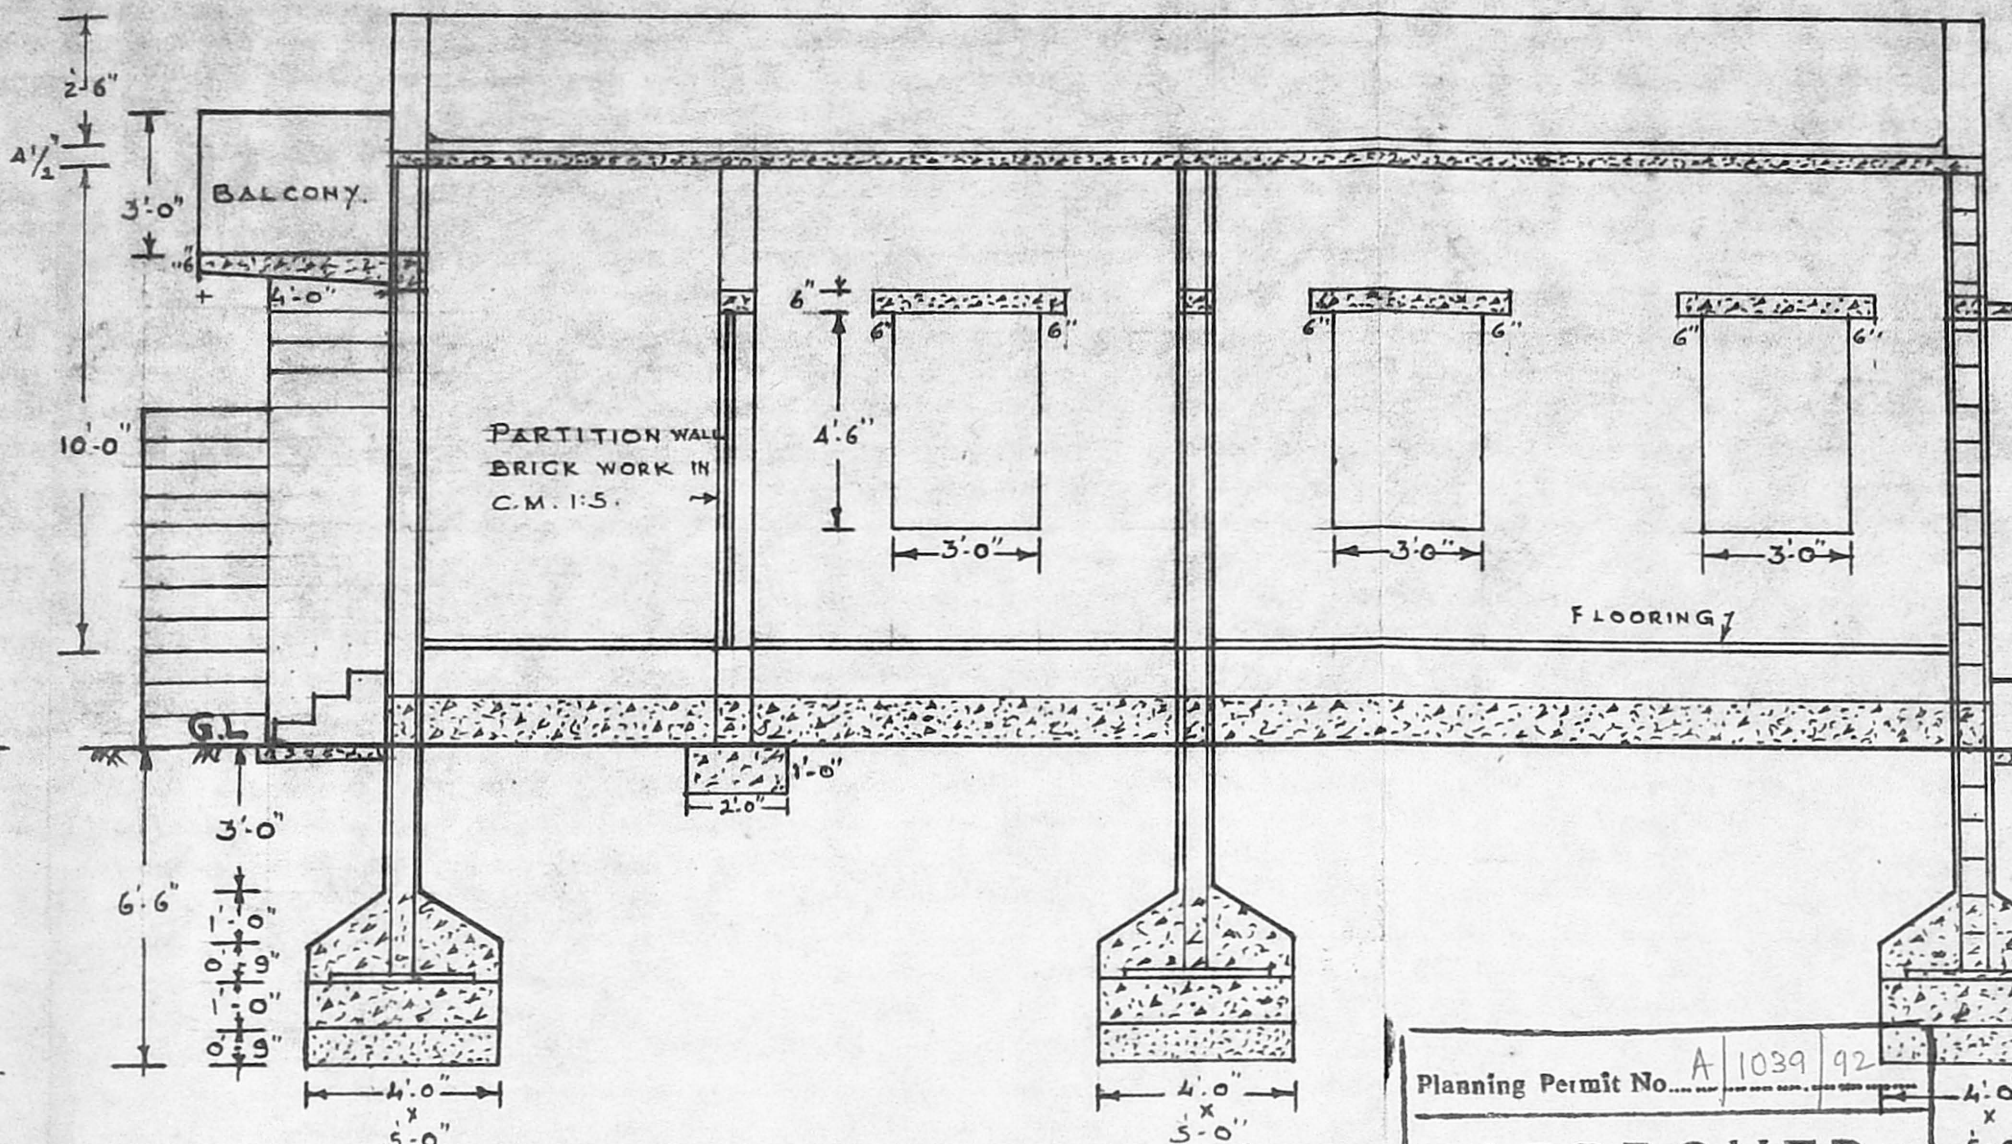

SECTION ON AB.

PARAPET WALL.
WEATHERING COURSE.
R.C.C. ROOFING IN C.M. 1:2:4. 4 1/2" THICK.
R.C.C. COLUMN IN C.M. 1:2:4. 9" x 9"
LINTAL & SUNSHADE IN C.M. 1:2:4.
12. MM DIA RODS.
RINGS 6. MM DIA RODS.
WALLS BRICK WORK IN C.M. 1:1:6.
PLASTERING IN C.M. 1:1:4.
R.C.C. PLINTH BEAM. 9" x 12"
R.C.C. FOOTING IN C.M. 1:2:4.
P.C. CONCRETE.
SAND FILLING.

Planning Permit No. A 1039 92
APPROVED
SUBJECT TO THE CONDITIONS IN THIS OFFICE LETTER.
No. A3 8102/92 Date 7.92
FOR MEMBER SECRETARY
MADRAS METROPOLITAN
DEVELOPMENT AUTHORITY
MADRAS - 600 008

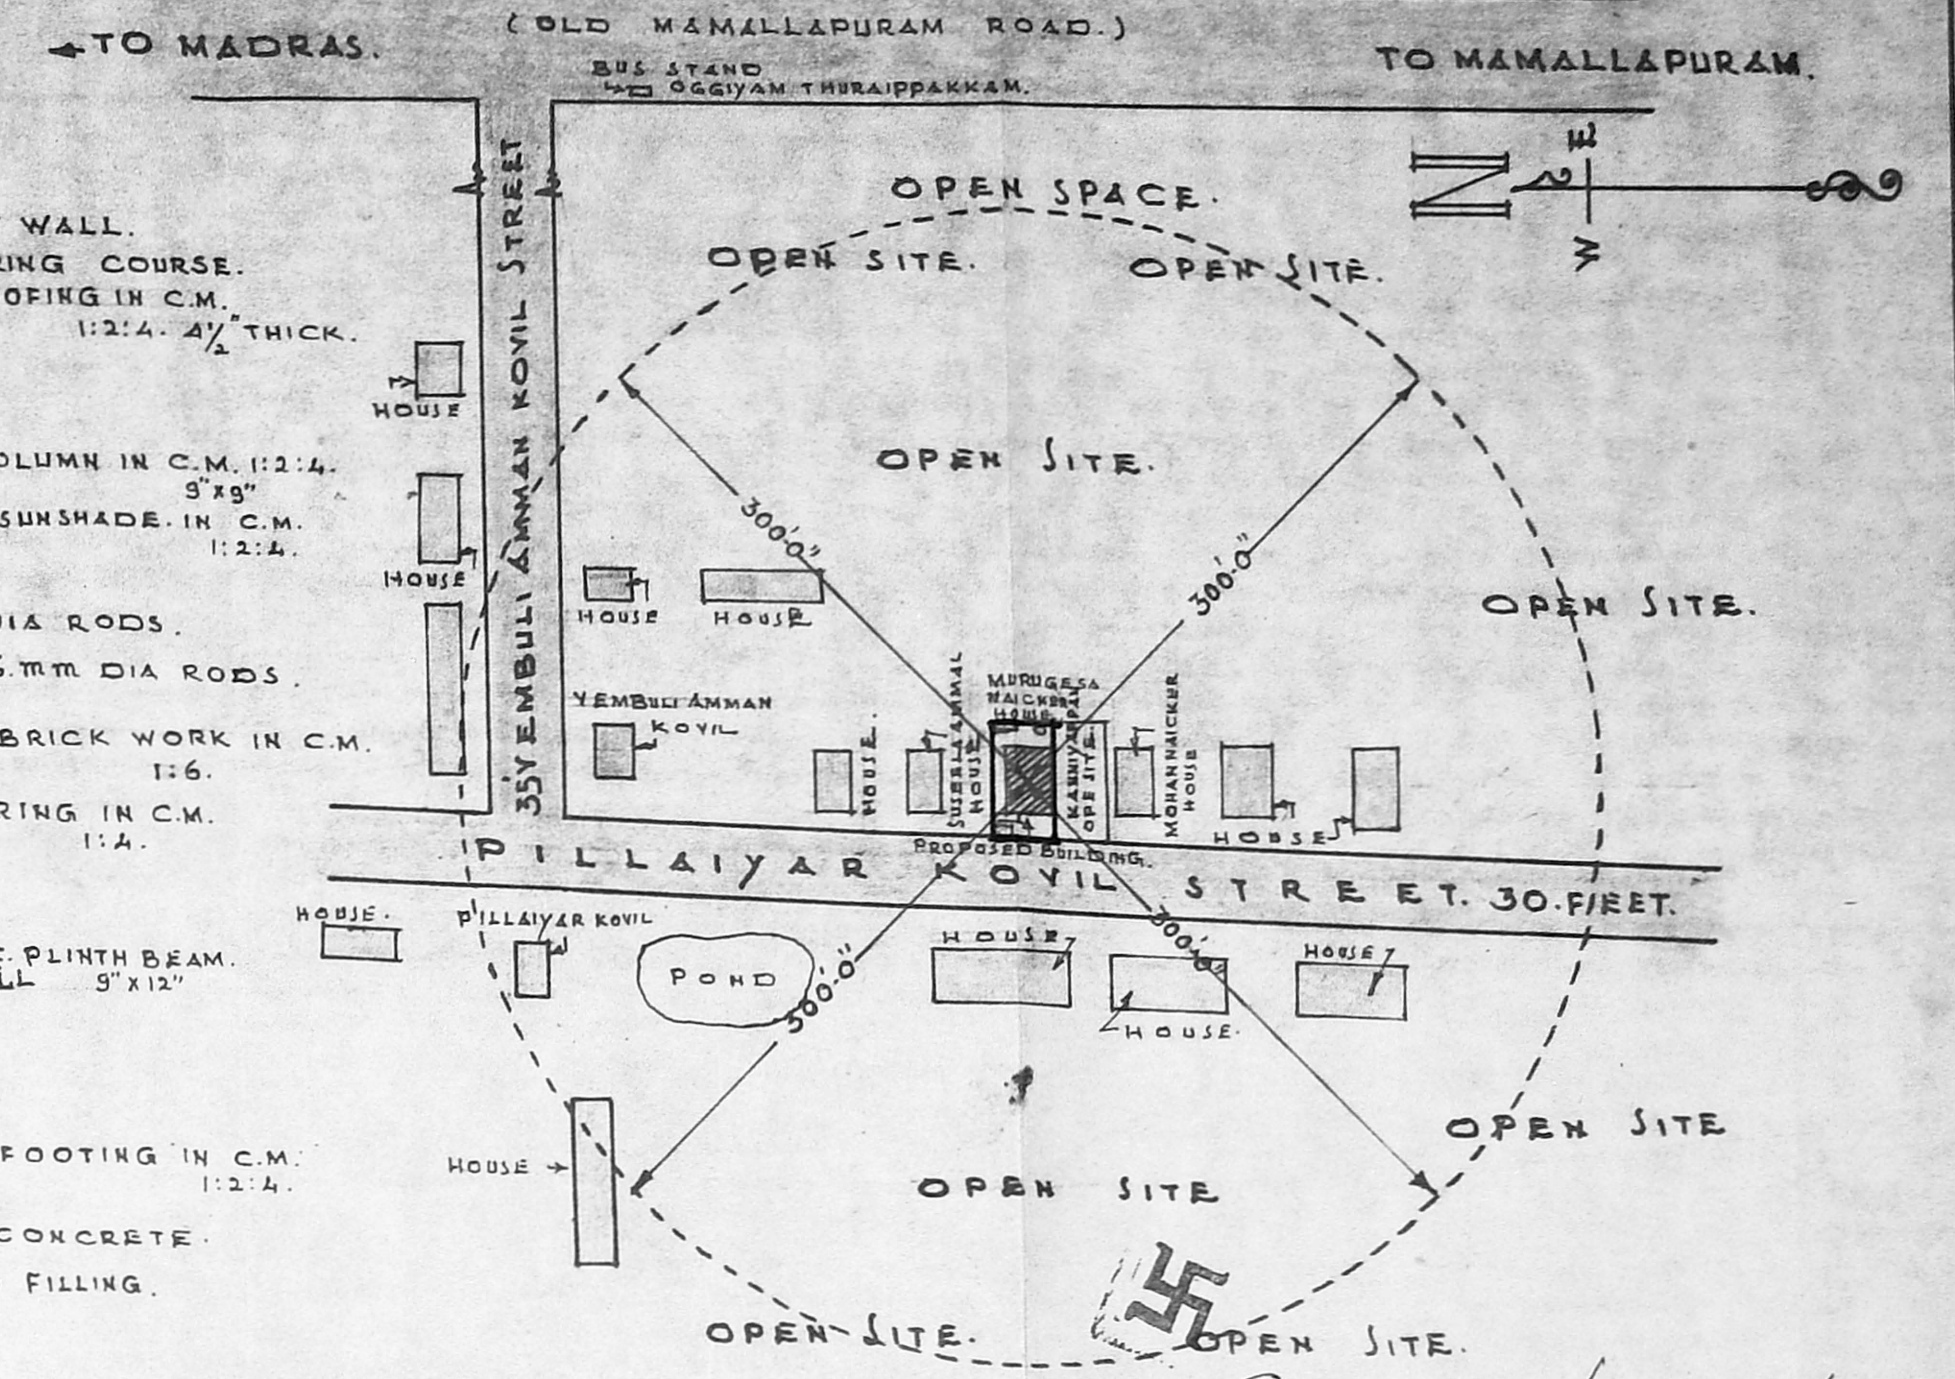

THE TOPO PLAN SHOWING THE PROPOSED CONSTRUCTION IN RESIDENTIAL HOUSE IN S.No. 49/1. AT V.No. 118. OGGIYAM THURAIIPPAKKAM VILLAGE. ST. THOMAS MOUNT PANCHAYAT UNION, SAIDAPET TALUK. CHENGAI M.G.R. DISTRICT.
SCALE. 1. INCH = 100. FEET.


REFERENCE.

- D. DOOR 3'-0" x 6'-6"
 - DI. DOOR 2'-6" x 6'-6"
 - W. WINDOW 4'-0" x 4'-6"
 - W1 WINDOW 3'-0" x 4'-6"
 - W. 2. WINDOW 2'-6" x 4'-6"
 - Y-VENTILATOR 2'-6" x 1'-6"
- PROPOSED HOUSE PLINTH AREA:-
729. SQ. FEET.
- BATH & TOILET PLINTH AREA:-
52. SQ. FEET.
- SITE AREA:-
1527. SQ. FEET.

COLOUR INDEX.


- PROPOSED CONSTRUCTION.
- ROAD.
- SITE BOUNDARY.

MURUGESA NAICKER' HOUSE & SITE. (EAST.) 28'-6"

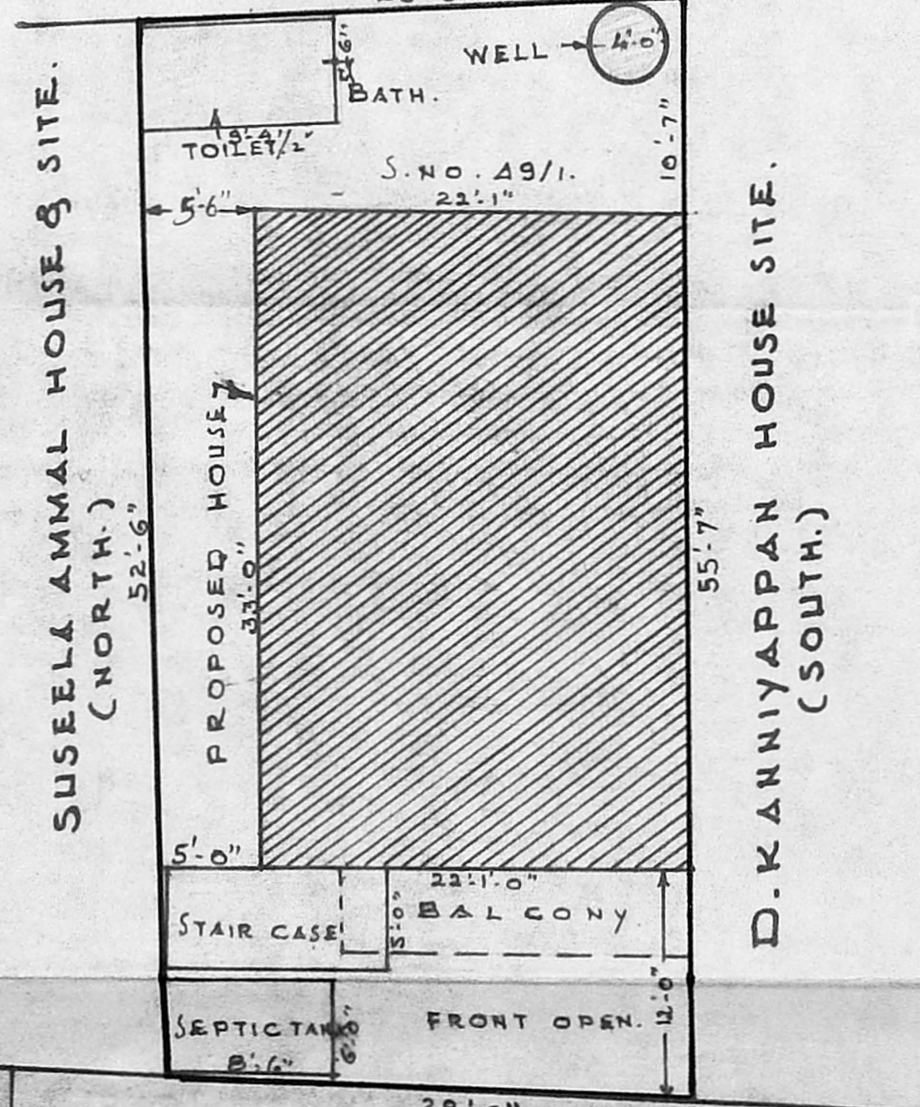


PILLAIYAR KOVIL STREET. 30. FEET. (OGGIYAM THURAIIPPAKKAM.) (WEST.)

SITE PLAN. SCALE. 1. INCH = 10. FEET.

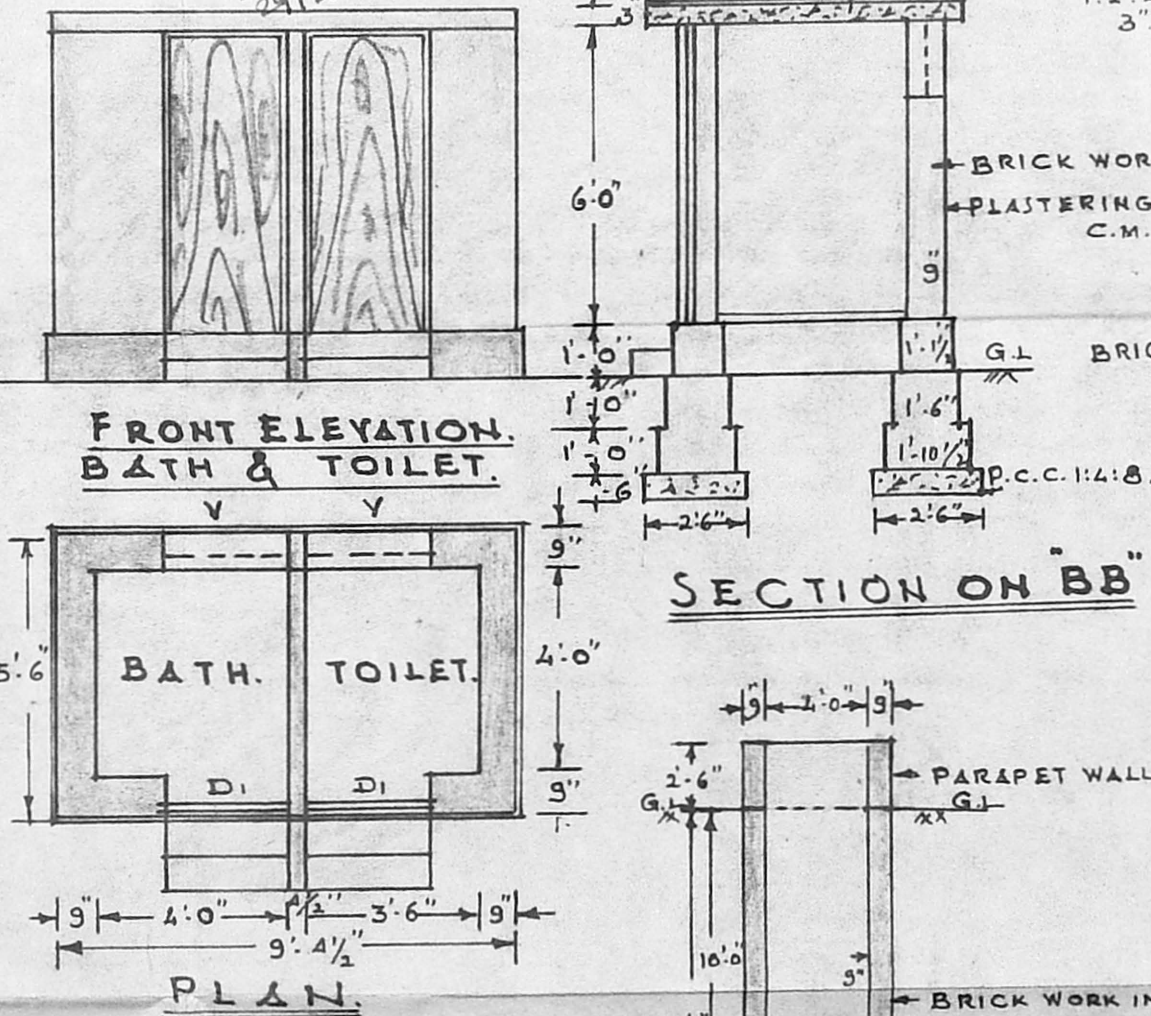


FRONT ELEVATION. BATH & TOILET.


PLAN.

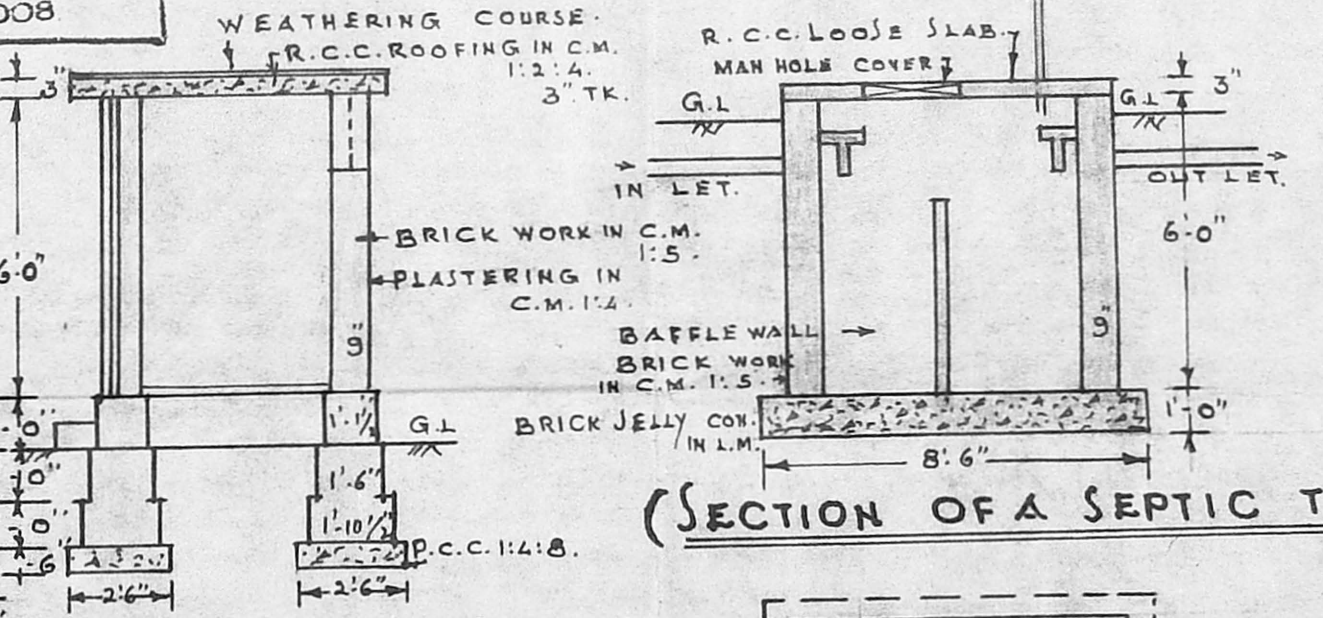


SECTION ON BB

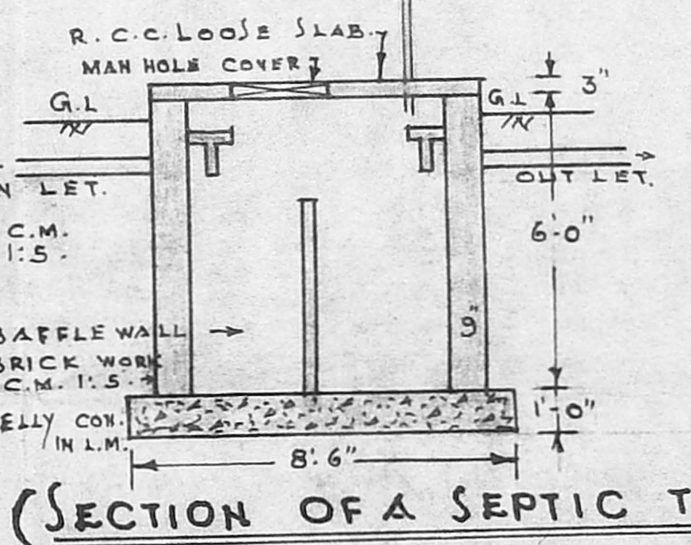

(SECTION OF A SEPTIC TANK)

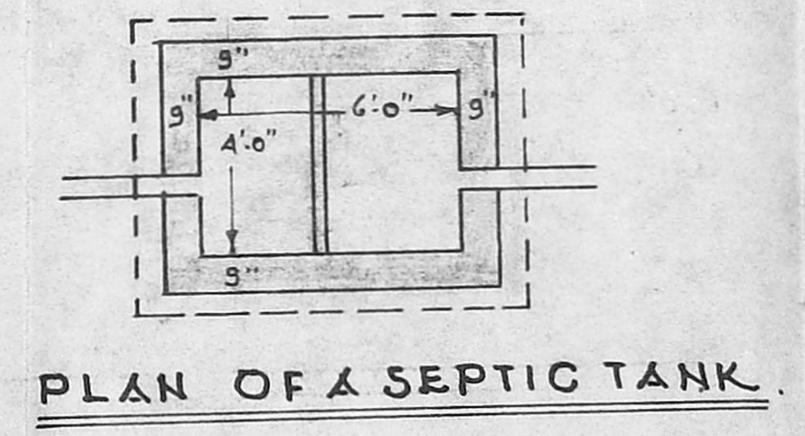

PLAN OF A SEPTIC TANK.

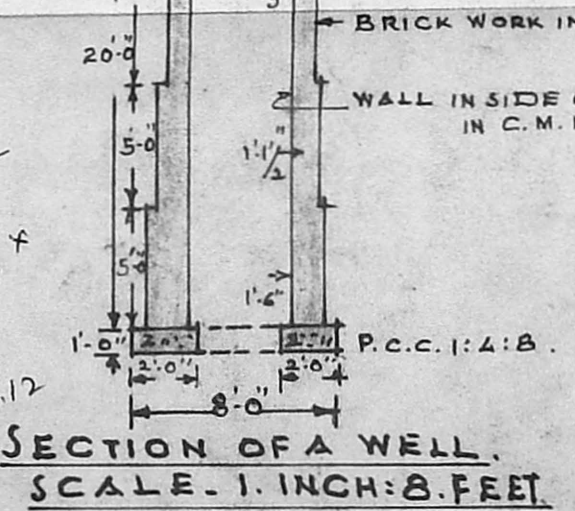

SECTION OF A WELL. SCALE. 1. INCH = 8. FEET.

28.6
28.0
56.6
28.3
55.9
58.6
108.3

22x33 = 726
4x18 = 72
5.6x9.6 = 53
54x28.3 = 1527.8
142 Sq.ft
851
60
911

G. Parthasarathy
OWNER.

N. JAYAKUMAR, B.E.
CONSULTING ENGINEER,
LICENSED SURVEYOR, CLASS I No. 85
& WATER DIVISION,
APSARA MANSION,
(OPPOSITE LIBERTY THEATRE)
KODAMBAKKAM, MADRAS-600 026.
PHONE: 421456 (P.P.)
LICENSED SURVEYOR.