
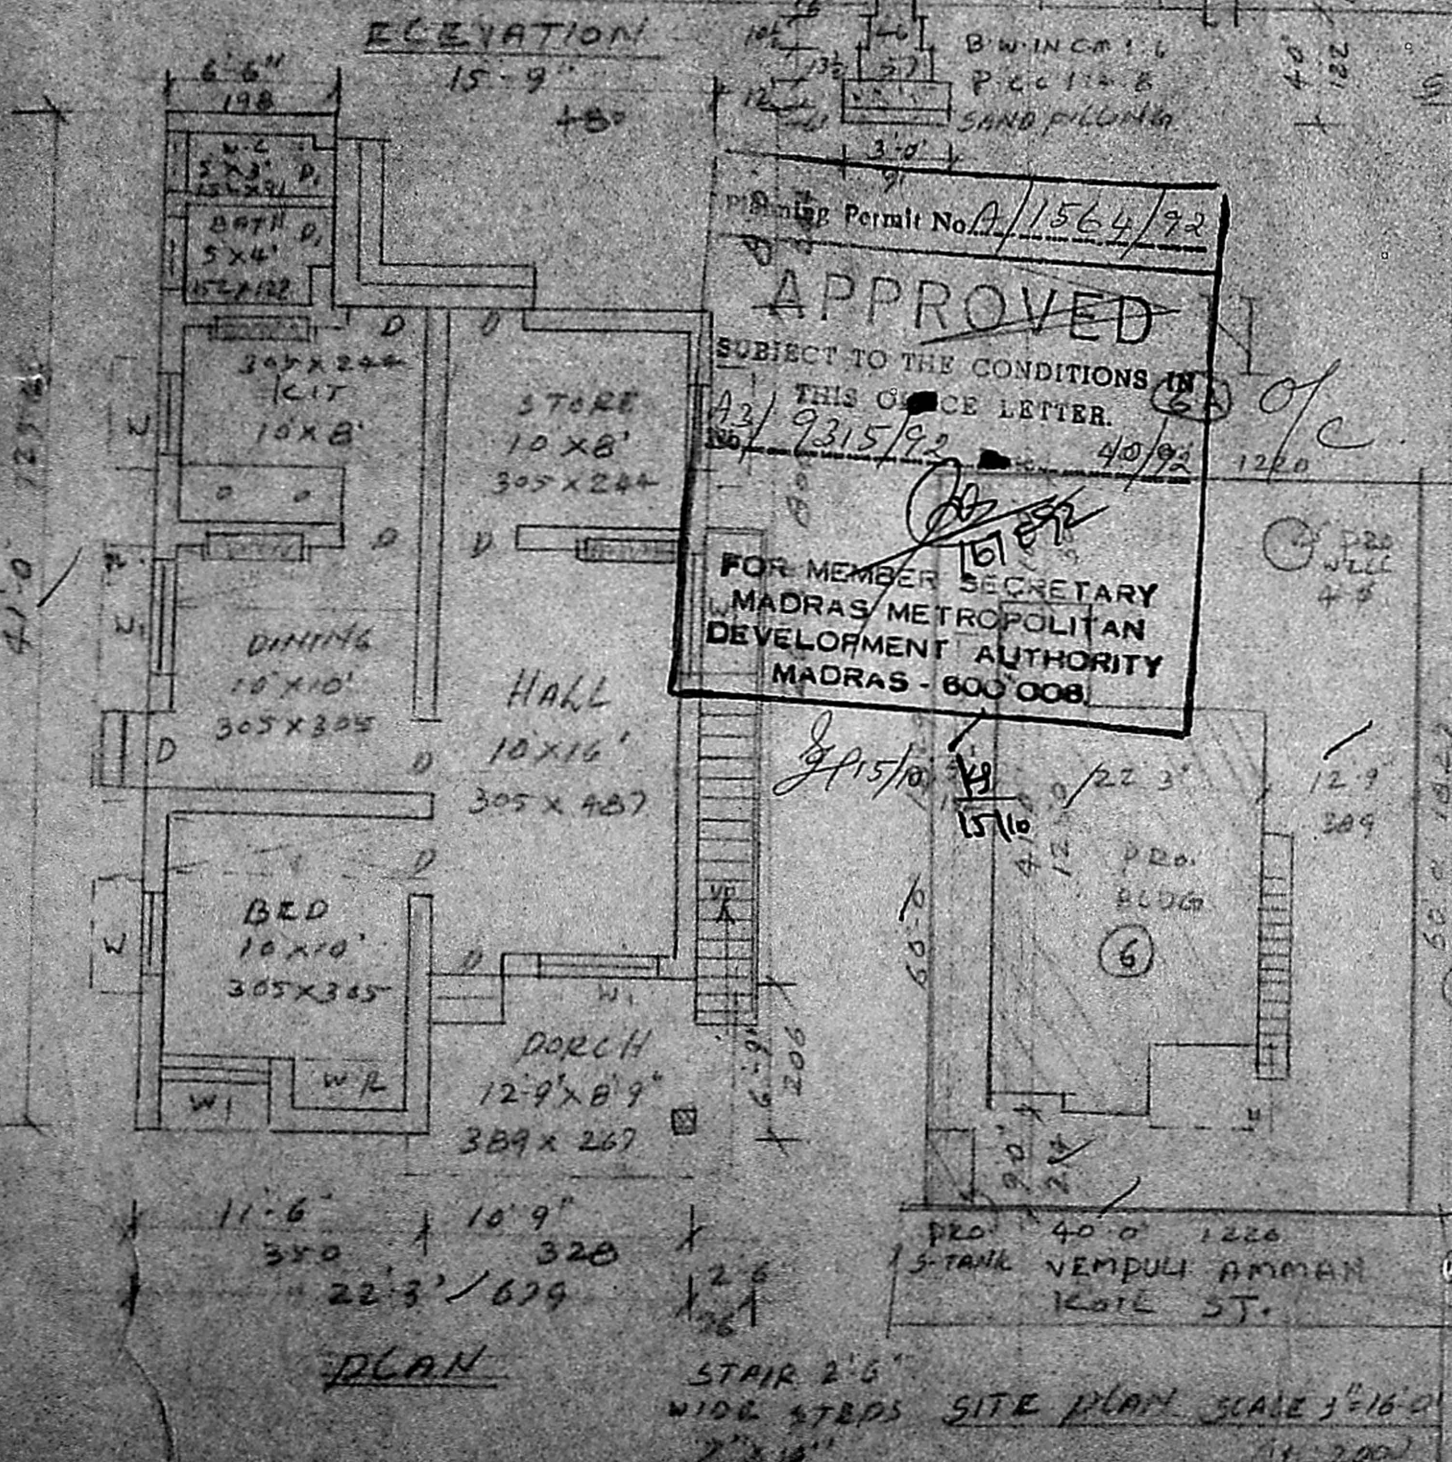




PLAN OF PRO-BUILDING AT PLOT NO. 6, S/NO-63/3, IN 'SATHYA MURTHY NAGAR'
 THIRUVENCHERY VILLAGE, SAIDAPET TALUK, CHENGAI-MGR DISTRICT
 SCALE 1"=8'0" (1:100) FOR Mr. R. VARADHAM

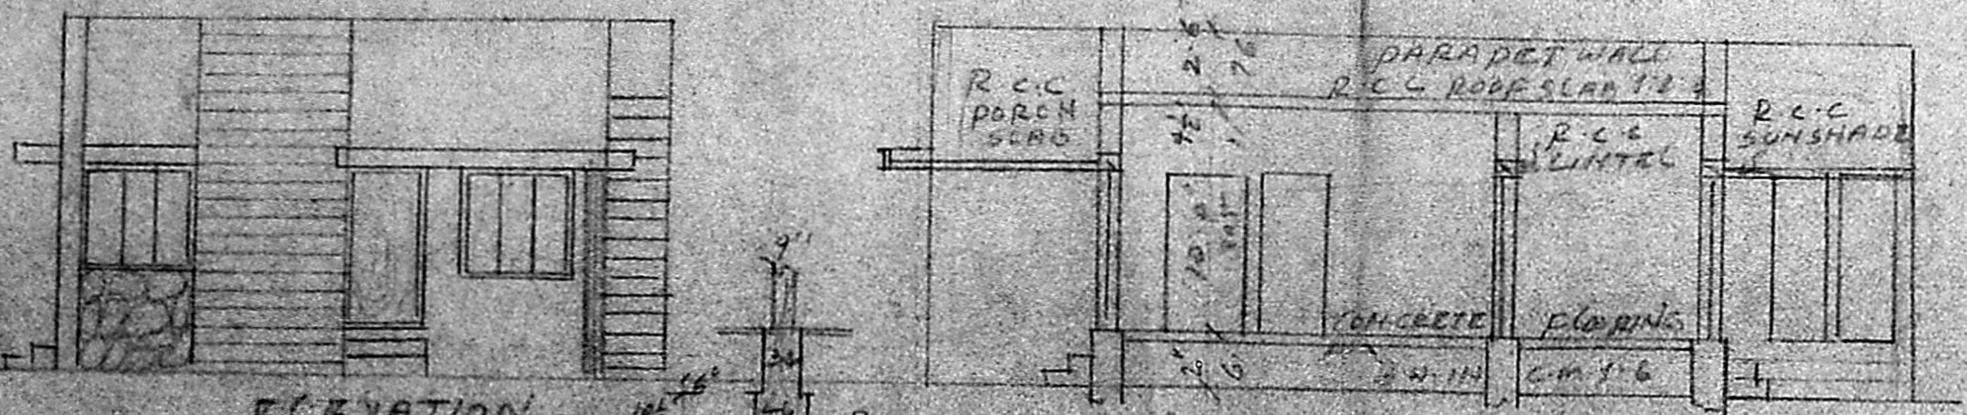

Permit No. A/1564/72
APPROVED
 SUBJECT TO THE CONDITIONS IN THIS ORDER LETTER.
 13/9/315/92
 40/92
 1220
 FOR MEMBER SECRETARY
 MADRAS METROPOLITAN
 DEVELOPMENT AUTHORITY
 MADRAS - 600 008

AREA DETAILS

PLOT AREA	2400 SF	223 m ²
PLINTH AREA	704 SF	65 m ²
OPEN SPACE	1696 SF	157.6 m ²

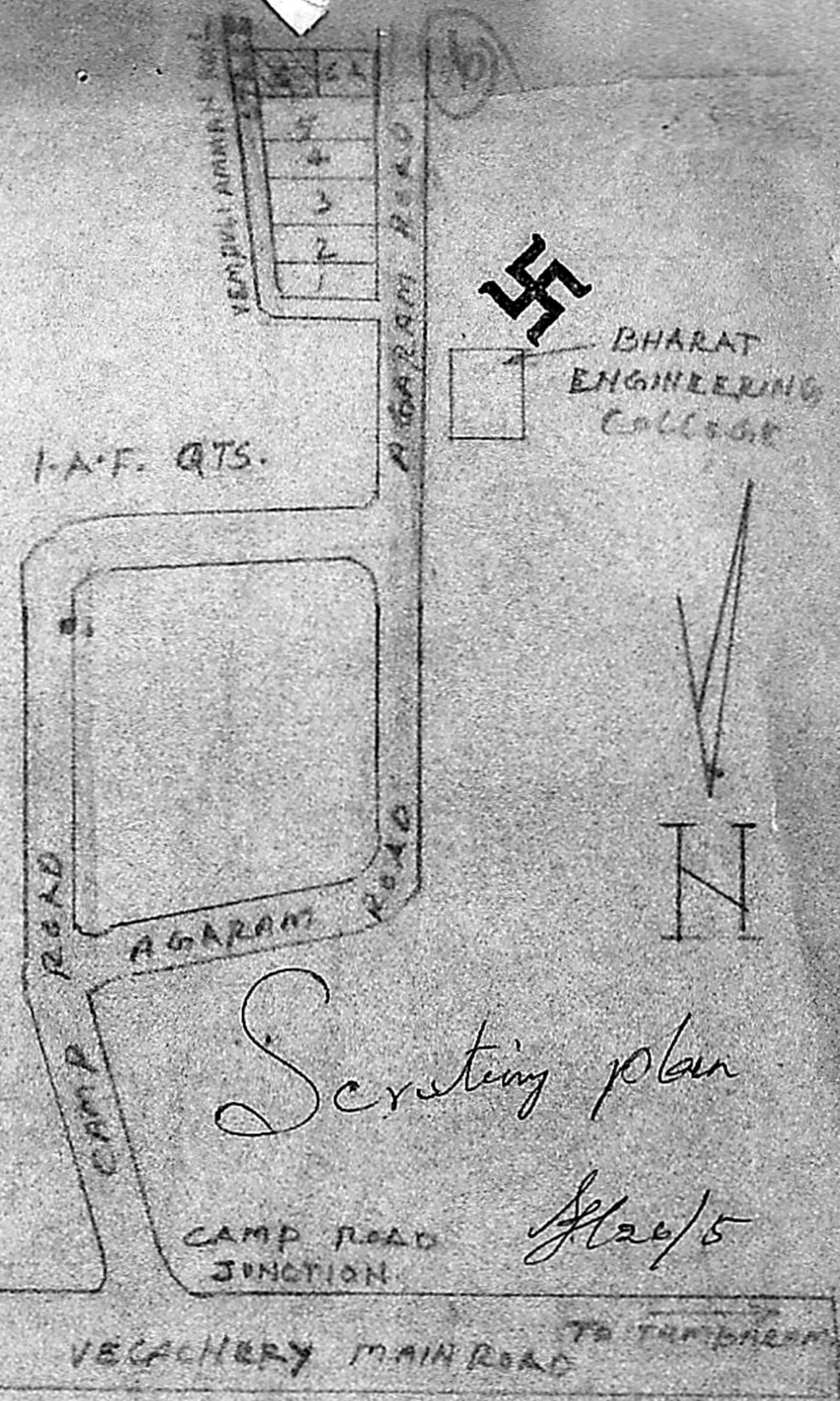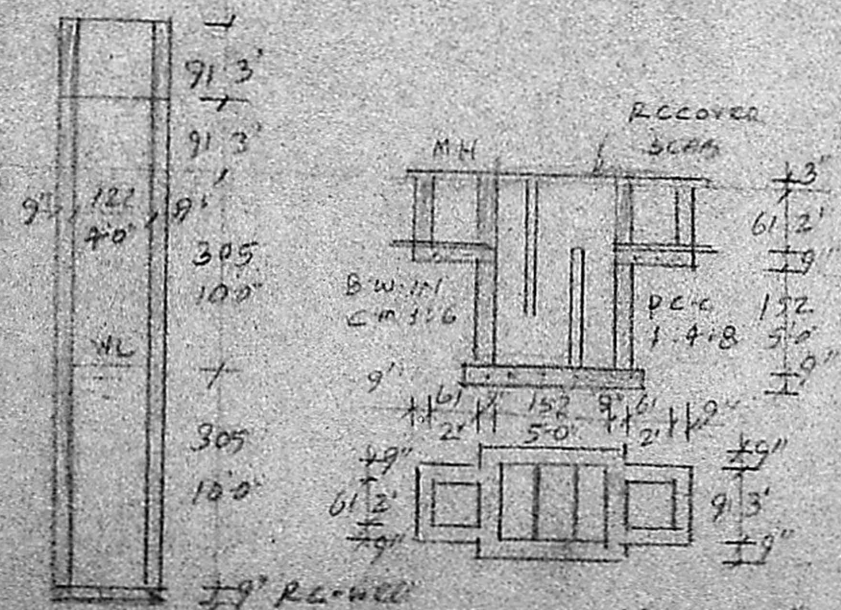

REF. REF.

D - DOOR	3'3" x 6'6"	400 x 800
D1 -	2'6" x 6'6"	76 x 209
W - WINDOW	3'0" x 4'6"	91 x 137
W1 -	5'0" x 4'6"	152 x 137
V - VENTILATOR	3'0" x 2'0"	91 x 61

A. ANUNAGALAN D.C.E.
 Corporation Licensed Surveyor
 ALMUDI METTUR TOWNSHIP (S.NO. 99)
 802, KALANGAR KADUHANATHI ROAD
 JALANASAM MADRAS-600 008

R. Varadham
 ENGINEER