
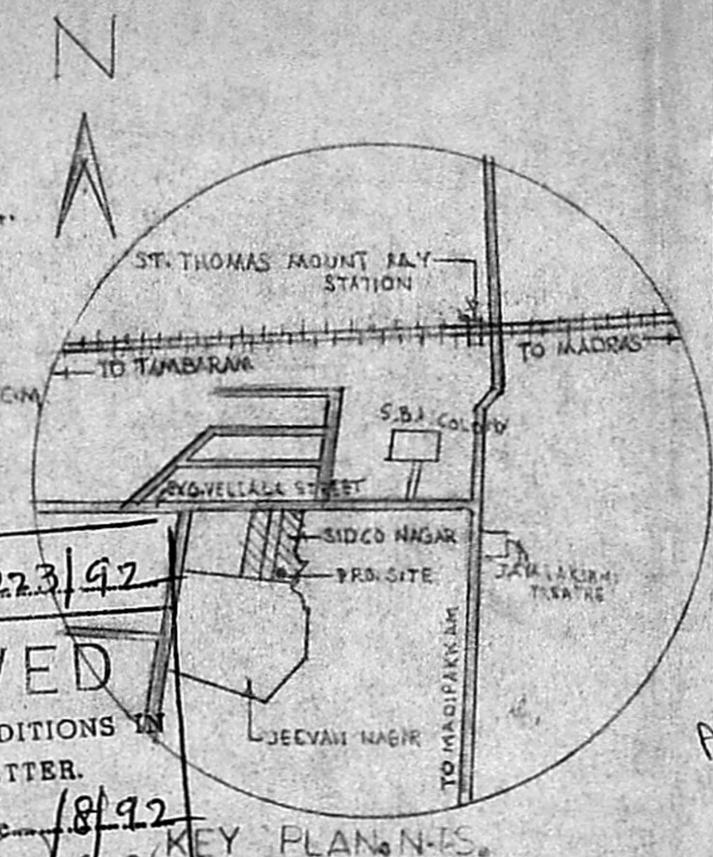


PLAN SHOWING THE PROPOSED RESIDENTIAL BUILDING IN PLOT NO-19 S-NO-68/1, T-S-NO-8/5 BLOCK NO-9, WARD NO-E AT SIDCO NAGAR, NO-136 ADAMBAKKAM VILLAGE, SAIDAPET TALUK, CHINGALPET DISTRICT, ALANDUR MUNICIPALITY.

SCALE: 1"=180' ALL DIMENSIONS ARE IN FOOT & CM
 NAME OF OWNER MR. M. DANIEL GUNASEKAR.

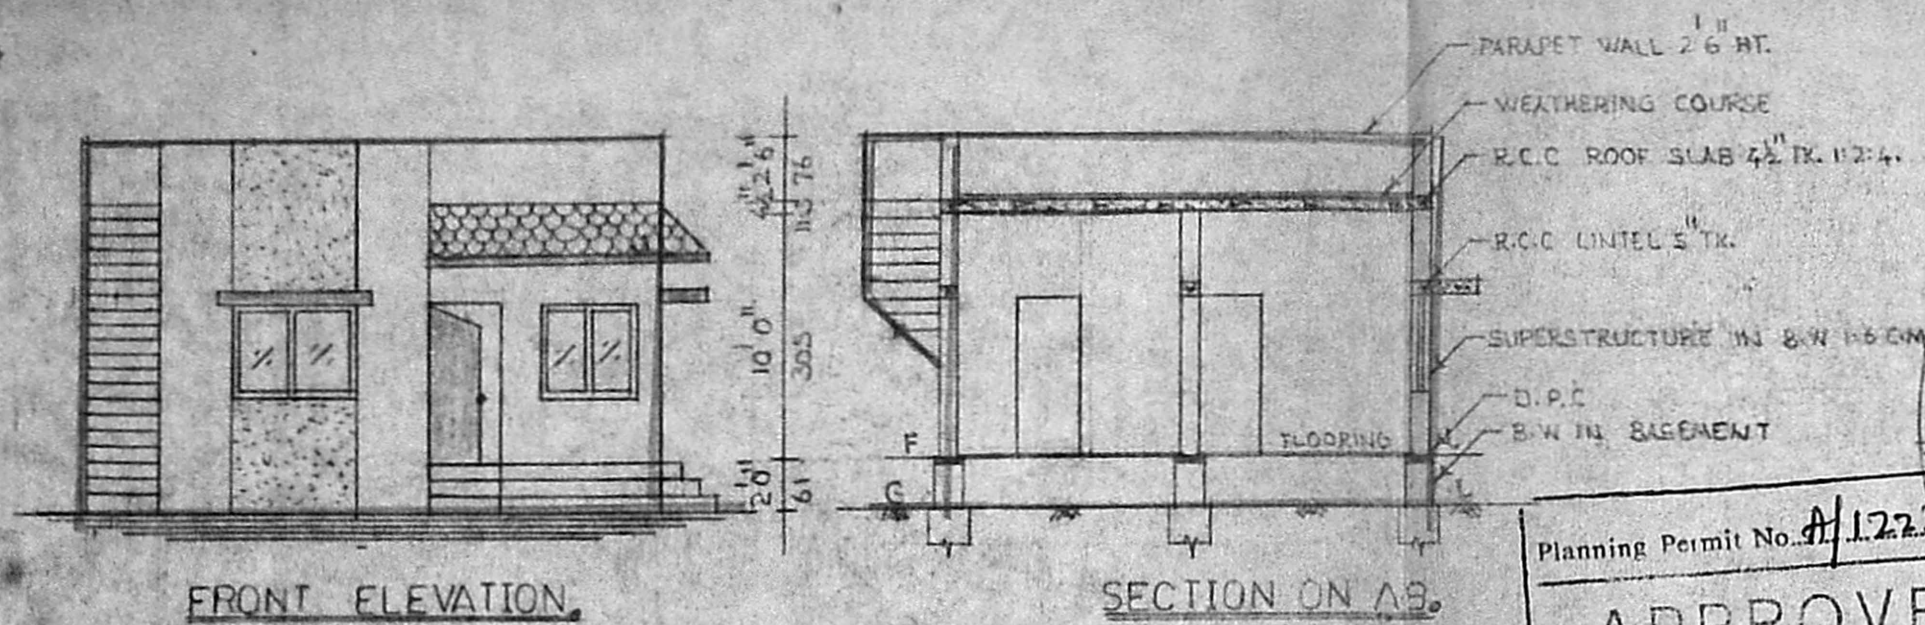

Planning Permit No. A/1223/92
APPROVED
 SUBJECT TO THE CONDITIONS IN THIS OFFICE LETTER.
 No. A3/9914/92 dated 18/9/92
 FOR MEMBER SECRETARY
 MADRAS METROPOLITAN DEVELOPMENT AUTHORITY
 MADRAS - 600 008

REFERENCE

D	DOOR PANEALED	3'3" x 6'6" (99 x 198)
D1	DOOR	3'0" x 6'6" (91 x 198)
D2	DOOR	2'6" x 6'6" (76 x 198)
W	WINDOW	6'0" x 4'0" (183 x 122)
W1	WINDOW	5'0" x 4'0" (152 x 122)
W2	WINDOW	4'0" x 4'0" (122 x 122)
W3	WINDOW	3'0" x 4'0" (91 x 122)
V	VENTILATOR	2'0" x 1'6" (61 x 45)

COLOUR INDEX

PROPOSED	
ROADS	
BOUNDRY	

PLOT AREA - 2393 SFT (OR) 222 M²
 PLINTH AREA - 789 SFT (OR) 66 M²

OWNER
 K. NAGARAJAN
 LICENSED SURVEYOR
 ALANDUR MUNICIPALITY
 TAMBARAM MUNICIPALITY
 Off: 29/B, Rangathan Street (Upstairs)
 T NAGAR, MADRAS-600 017 (Opp. Mambalam Rly. Station)

LICENSED SURVEYOR

