

SCHEDULE OF JOINERY

SIZE	DESCRIPTION	QTY
D1	T.W. FLUSH DOOR	10
D2	T.W. FLUSH DOOR	10
W	T.W. GLAZED WINDOW	60
W1	T.W. GLAZED WINDOW	40
W2	T.W. GLAZED WINDOW	30
V	LOUVERED VENTILATOR	20
F.W	FRENCH WINDOW	20

SPECIFICATIONS

FOUNDATION: R.C.C. FOOTINGS TO BE LAID OVER A BED OF R.C.C. 148 OVER A BED OF SAND CUSHION. BRICK WALL TO BE SUPPORTED BY PLINTH BEAM.

SUPER STRUCTURE: BRICK WORK IN CM 115. R.C.C. BEAMS, LINTELS, STAIRS, SLABS, SUNSHADES, ETC. IN 1:2:4 MIX WITH SUITABLE REINFORCEMENT.

FINISHES: MOSAIC TILE FLOORING, WALLS ARE PLASTERED WITH 1/2 MIX AND PAINTED.

JOINERY: BEST INDIAN TEAKWOOD AND GOOD QUALITY ALUMINIUM EXTRUSION.

AREA STATEMENT:

NO.	DESCRIPTION	AREA (SFT)
1	PLOT AREA	9555.0
2	GROUND FLOOR	3477.7
3	FIRST FLOOR	3543.7
4	SECOND FLOOR	3543.7
5	THIRD FLOOR	3543.7
6	TOTAL	14068.8




REFERENCE

- ROAD
- BOUNDARY
- SEWAGE

SIGNATURE OF OWNER
C. Prathima Reddy

SIGNATURE OF LICENSED SURVEYOR
Pranav

PRAMOD BALAKRISHNAN R.A.NO. 142

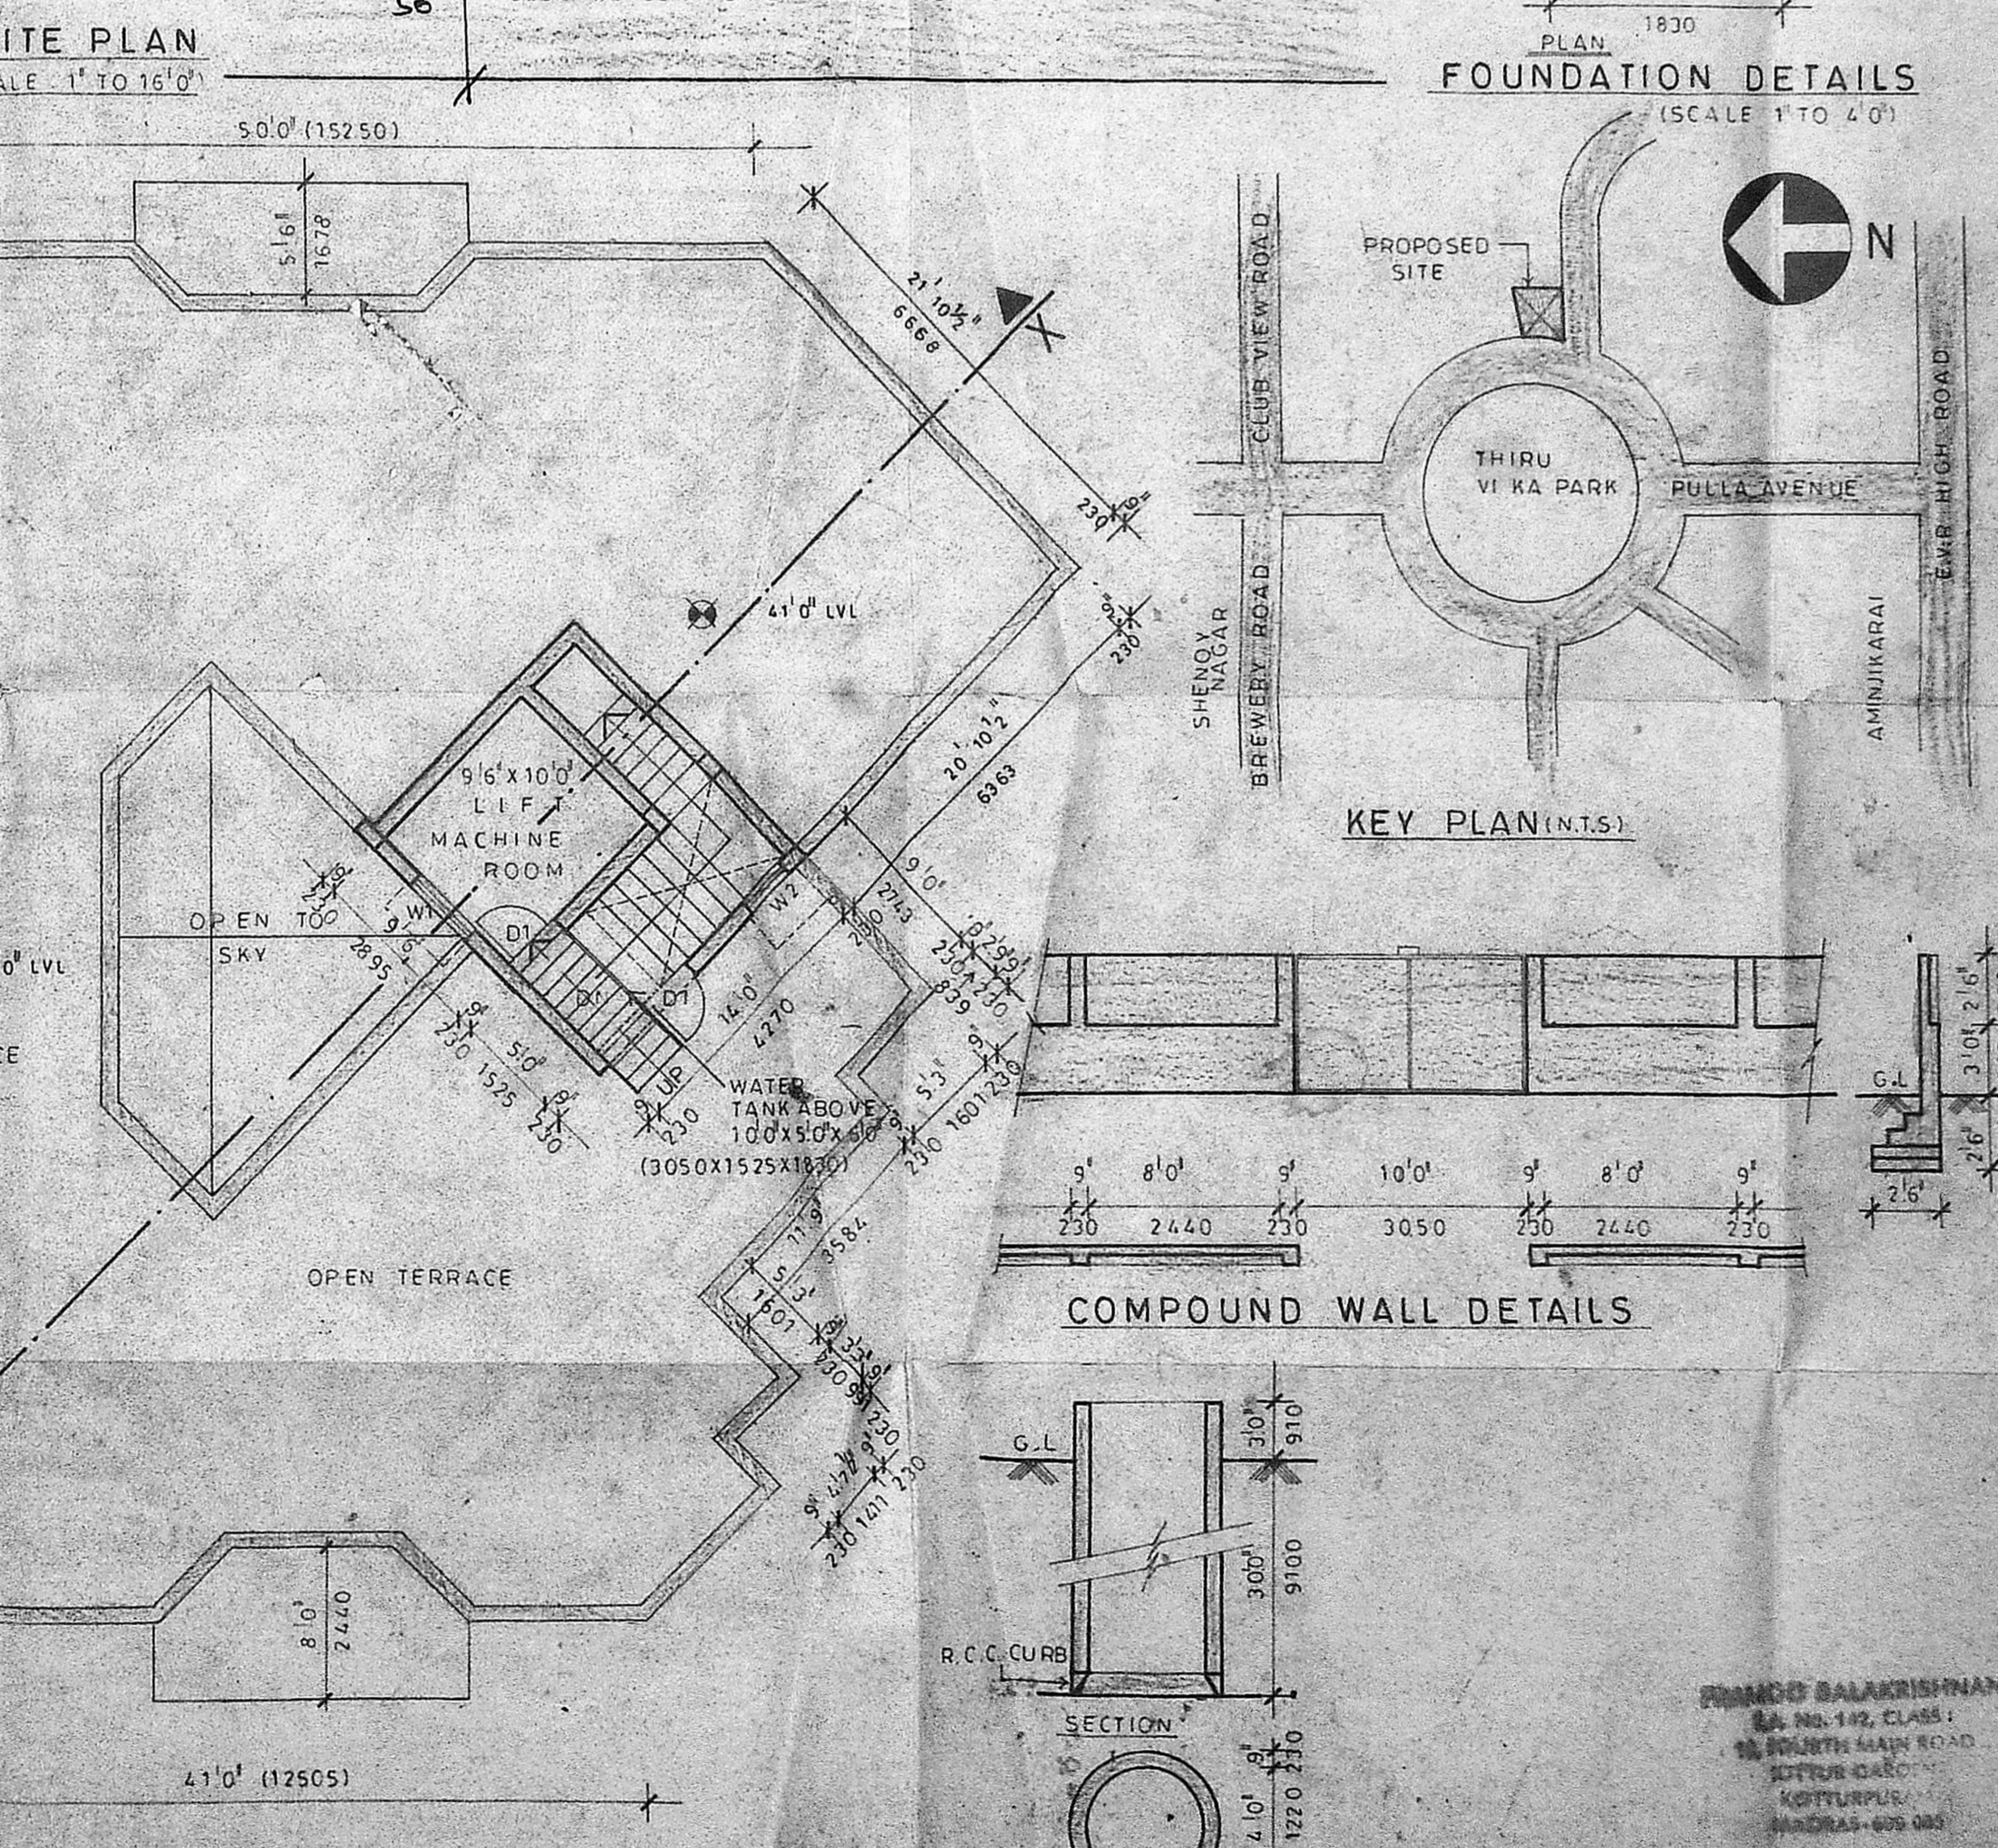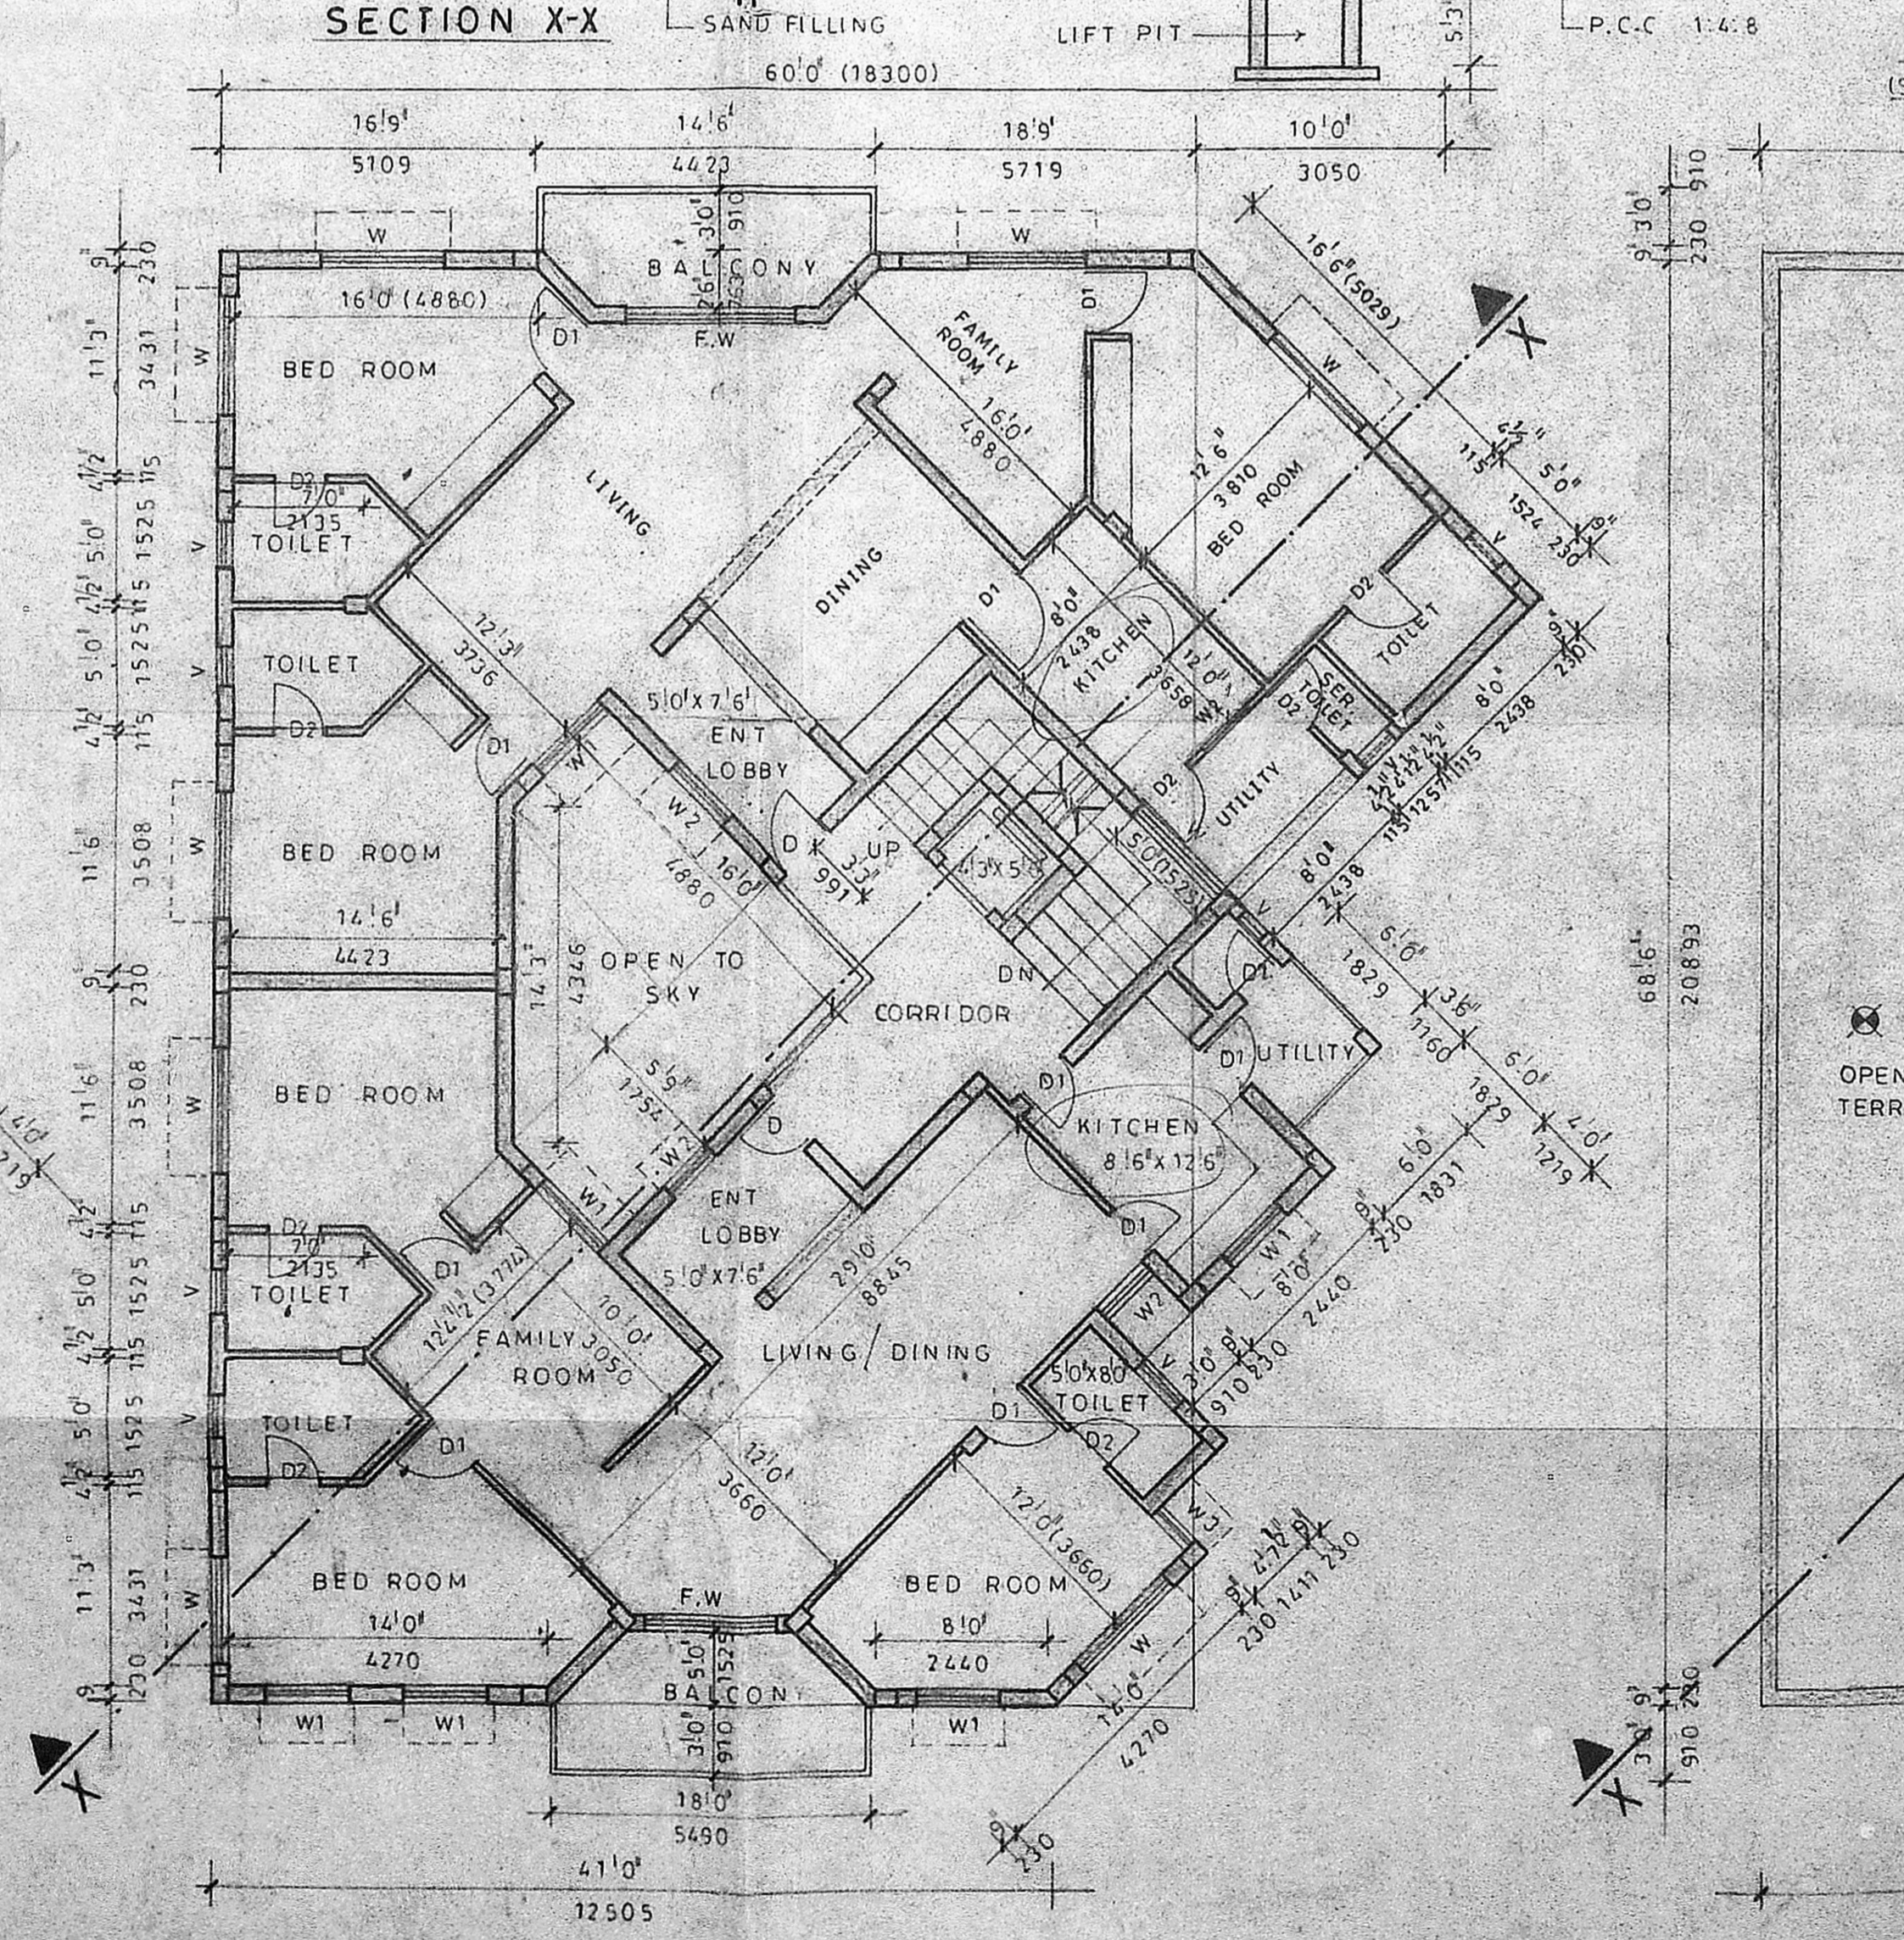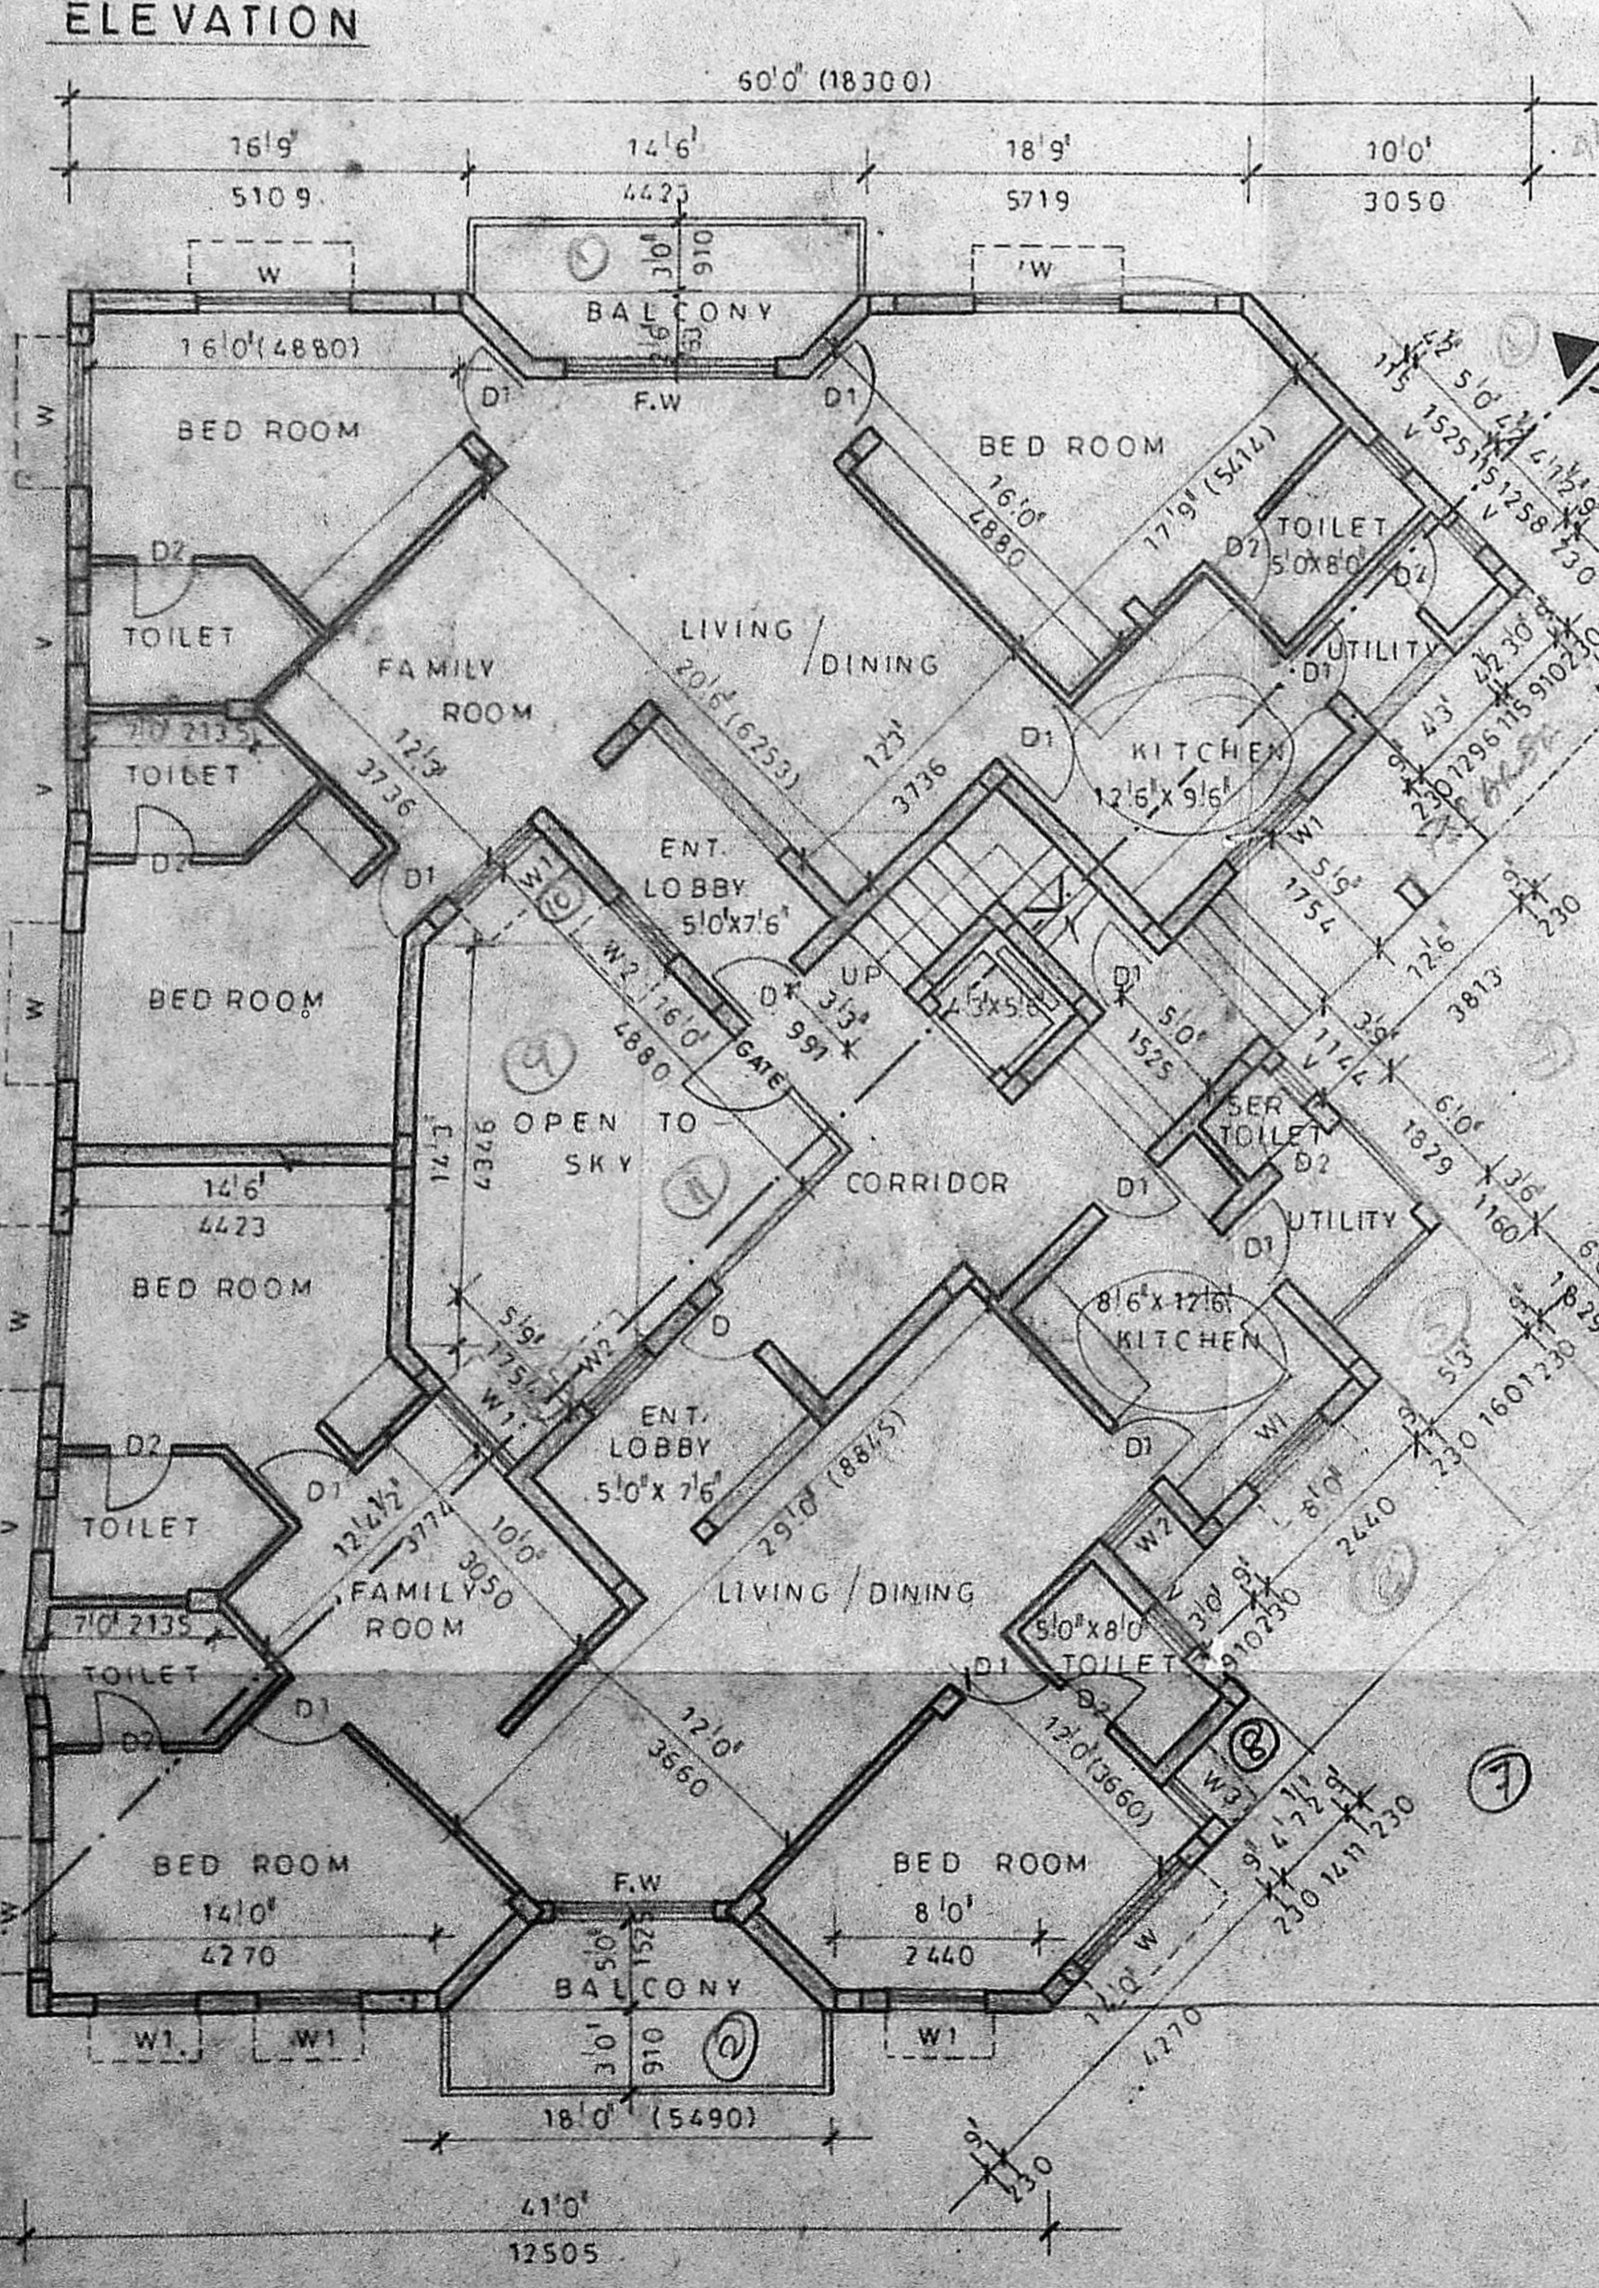

CORPORATION DRAWING




PROJECT: PROPOSED APARTMENT BUILDING AT NO. 11 PULLA AVENUE, SHENOY NAGAR.

edifice ARCHITECTURE & INTERIORS, 12 FOURTH MAIN ROAD, KOTTUR GARDENS, KOTTURPURAM, MADRAS-85.

JOB NO. _____ DRG NO. C01

SCALE: 1" TO 8'0"

DATE: NOV 91

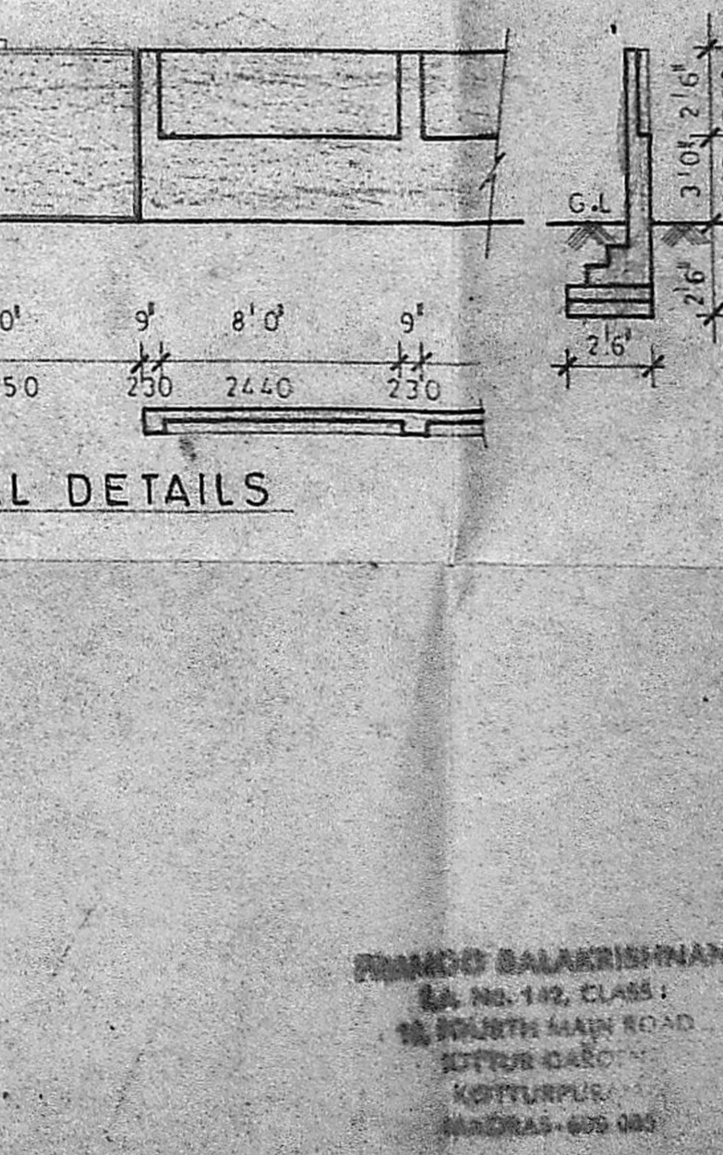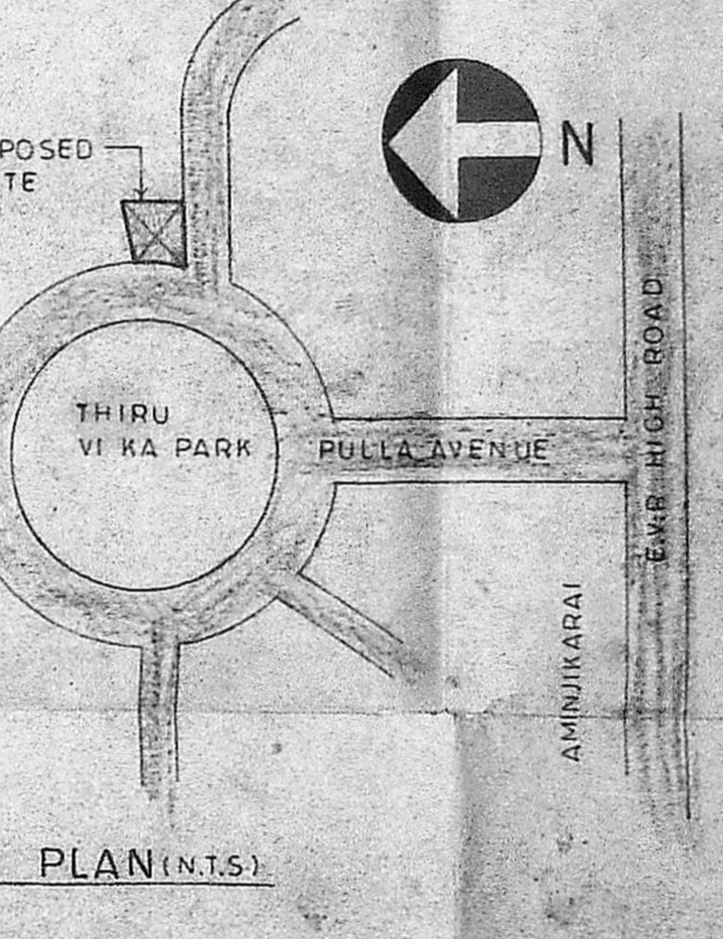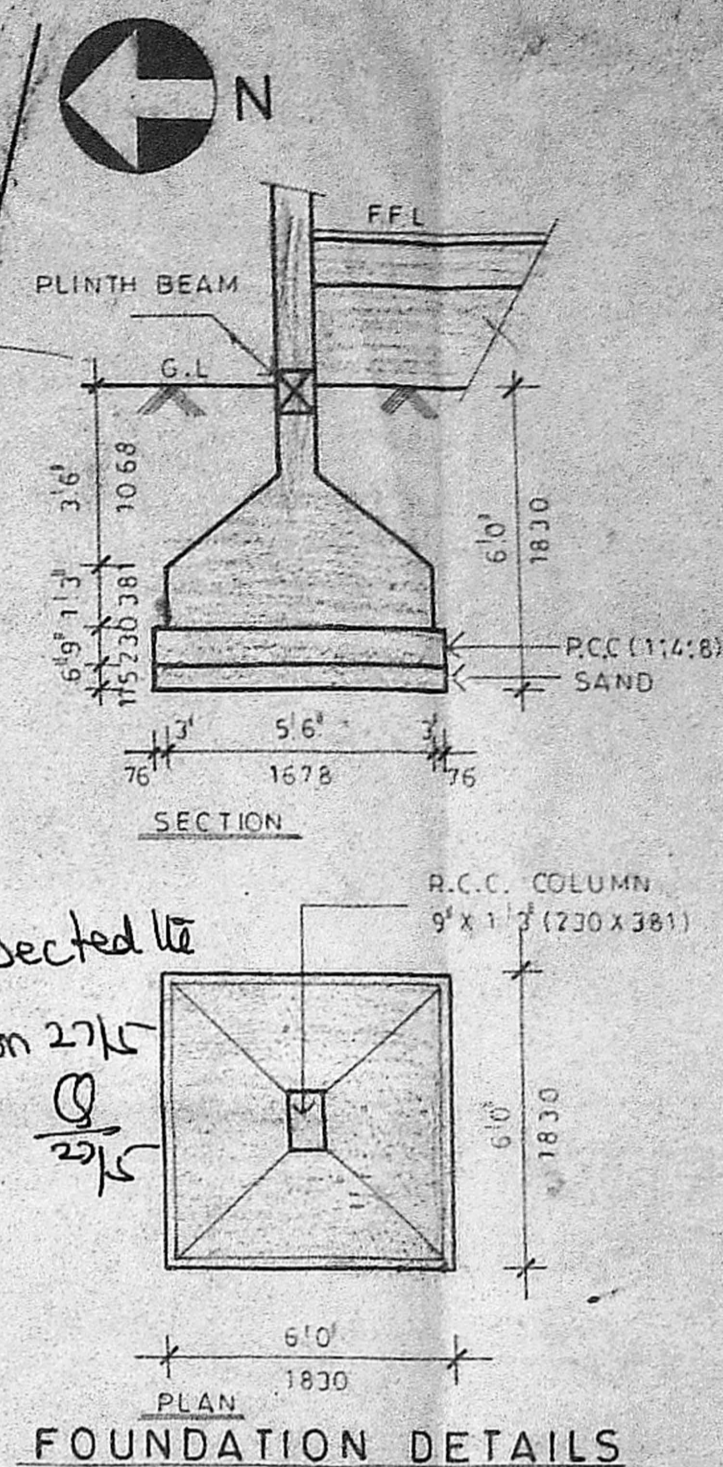

FRANCIS BALAKRISHNAN
R.A. NO. 142, CLASS 1
12, FOURTH MAIN ROAD
KOTTURPURAM,
MADRAS-600 085