
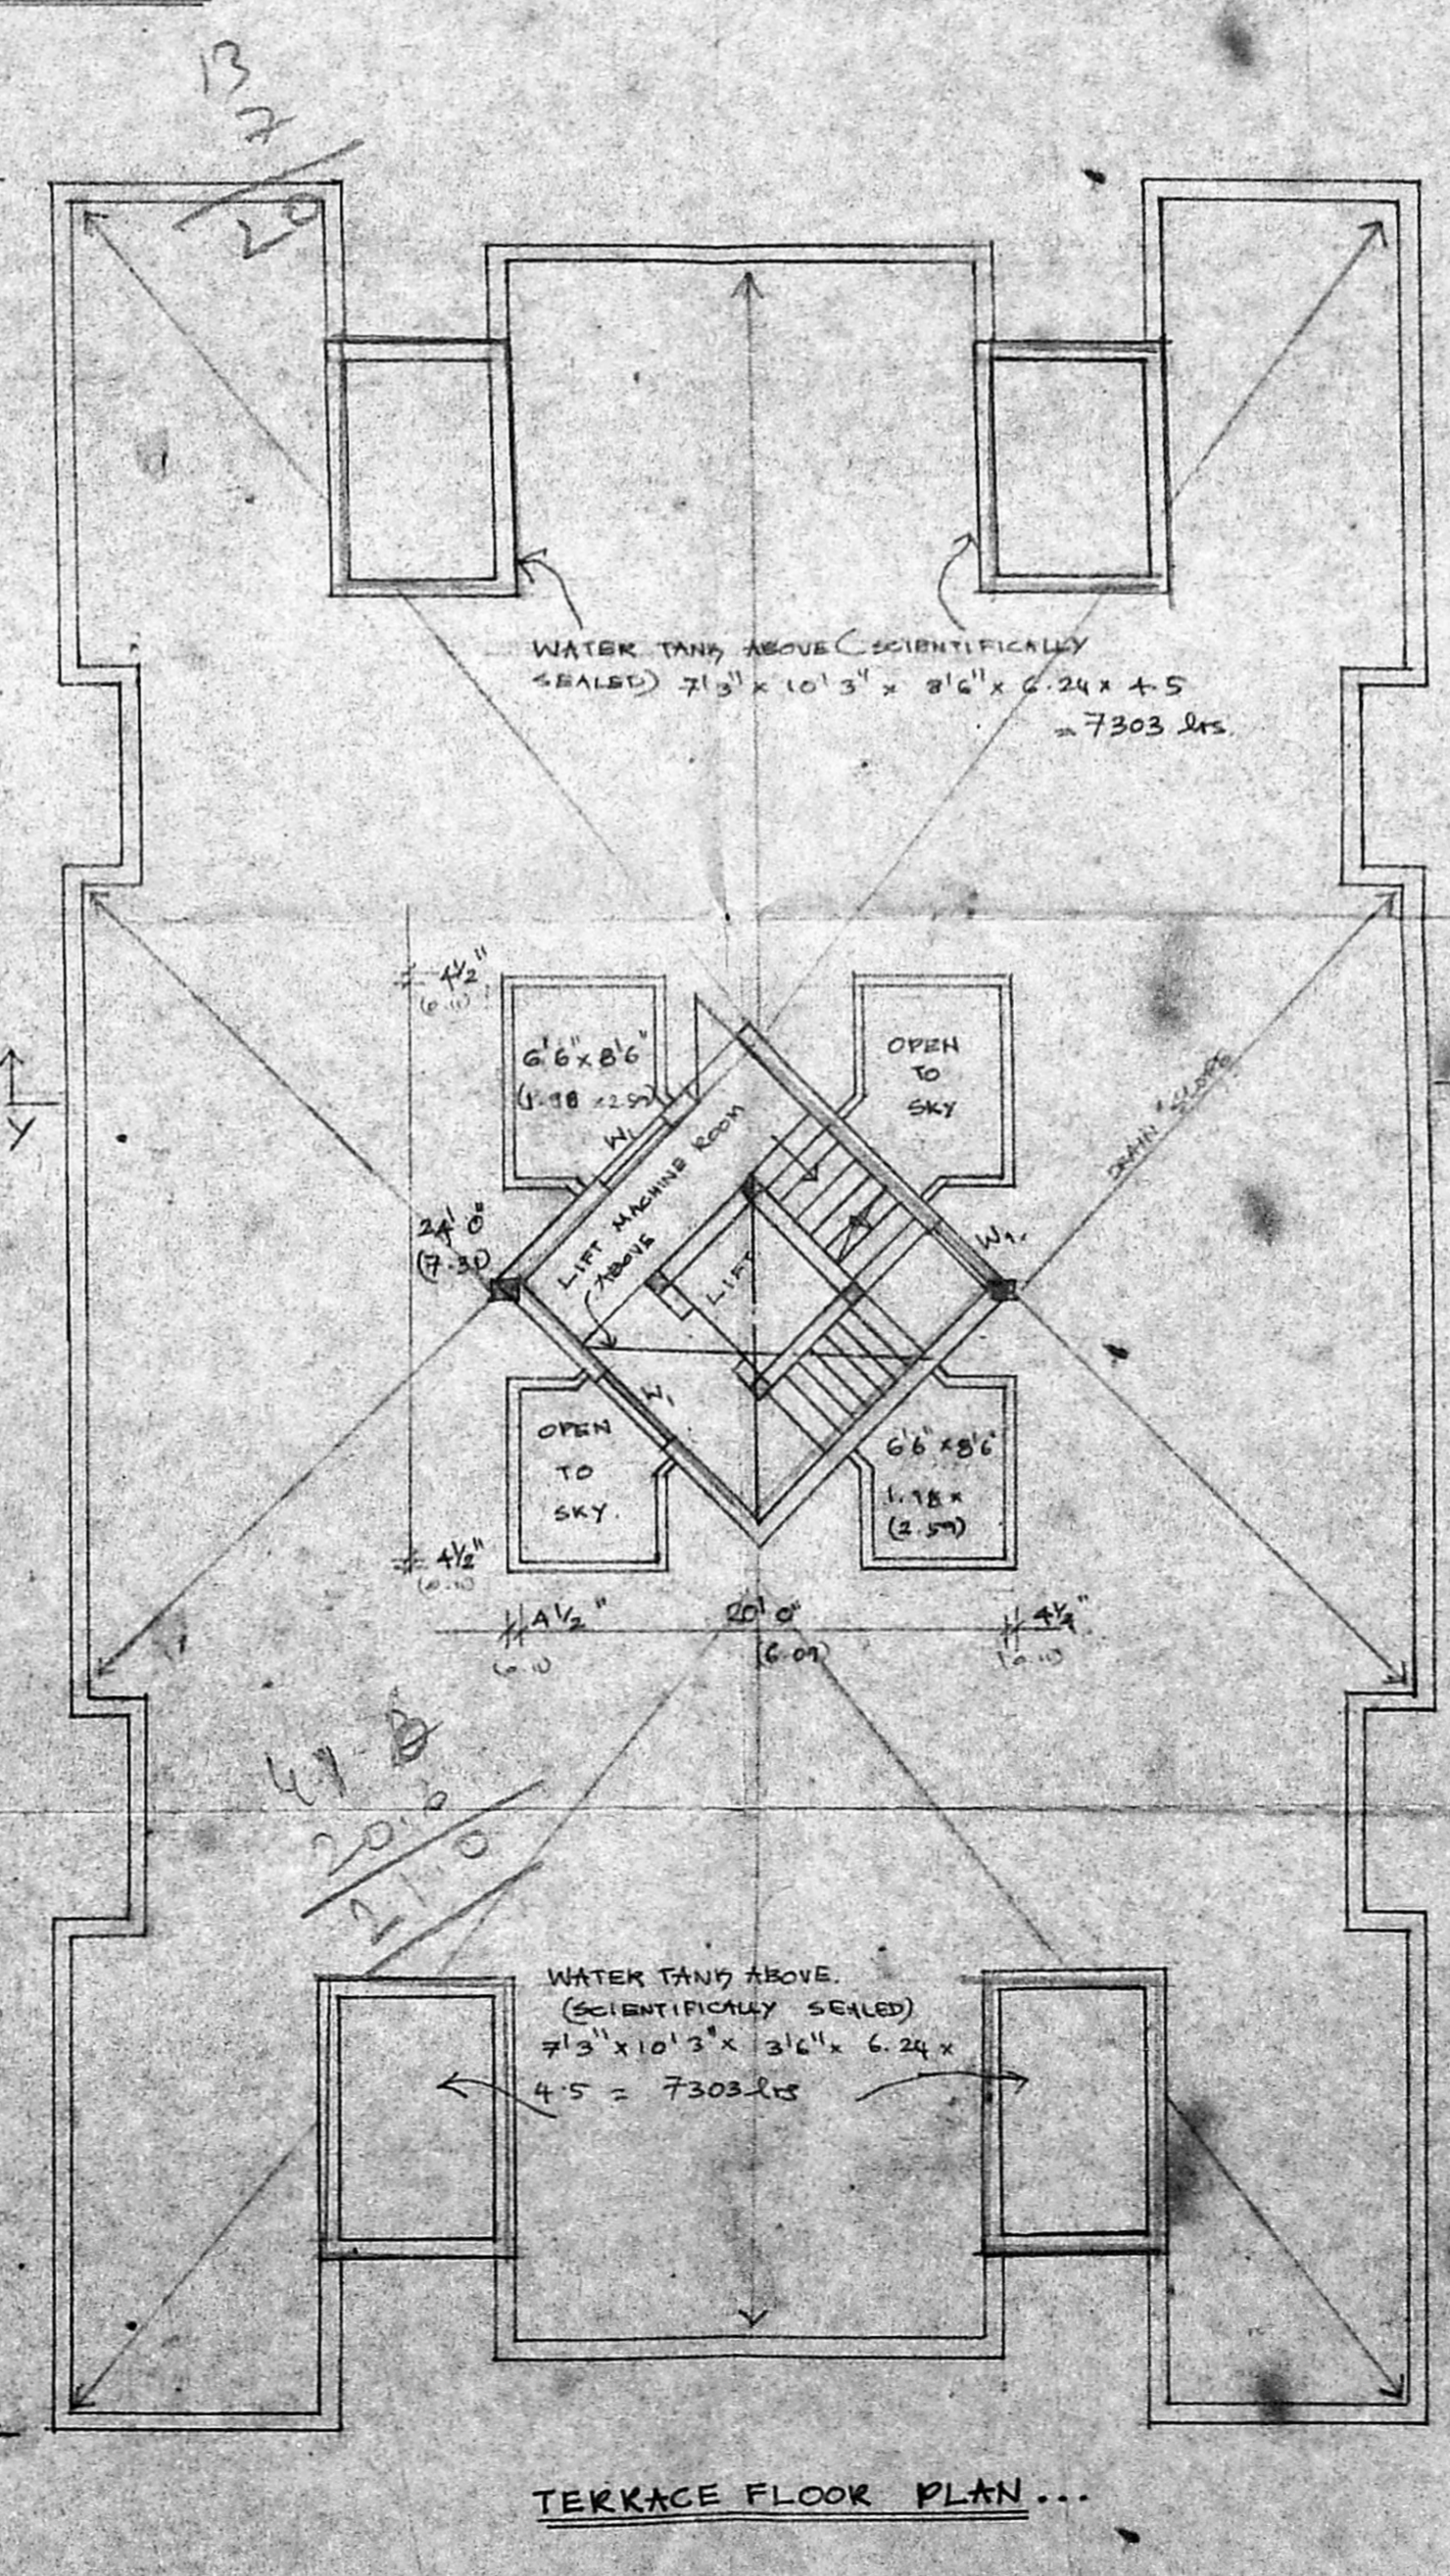
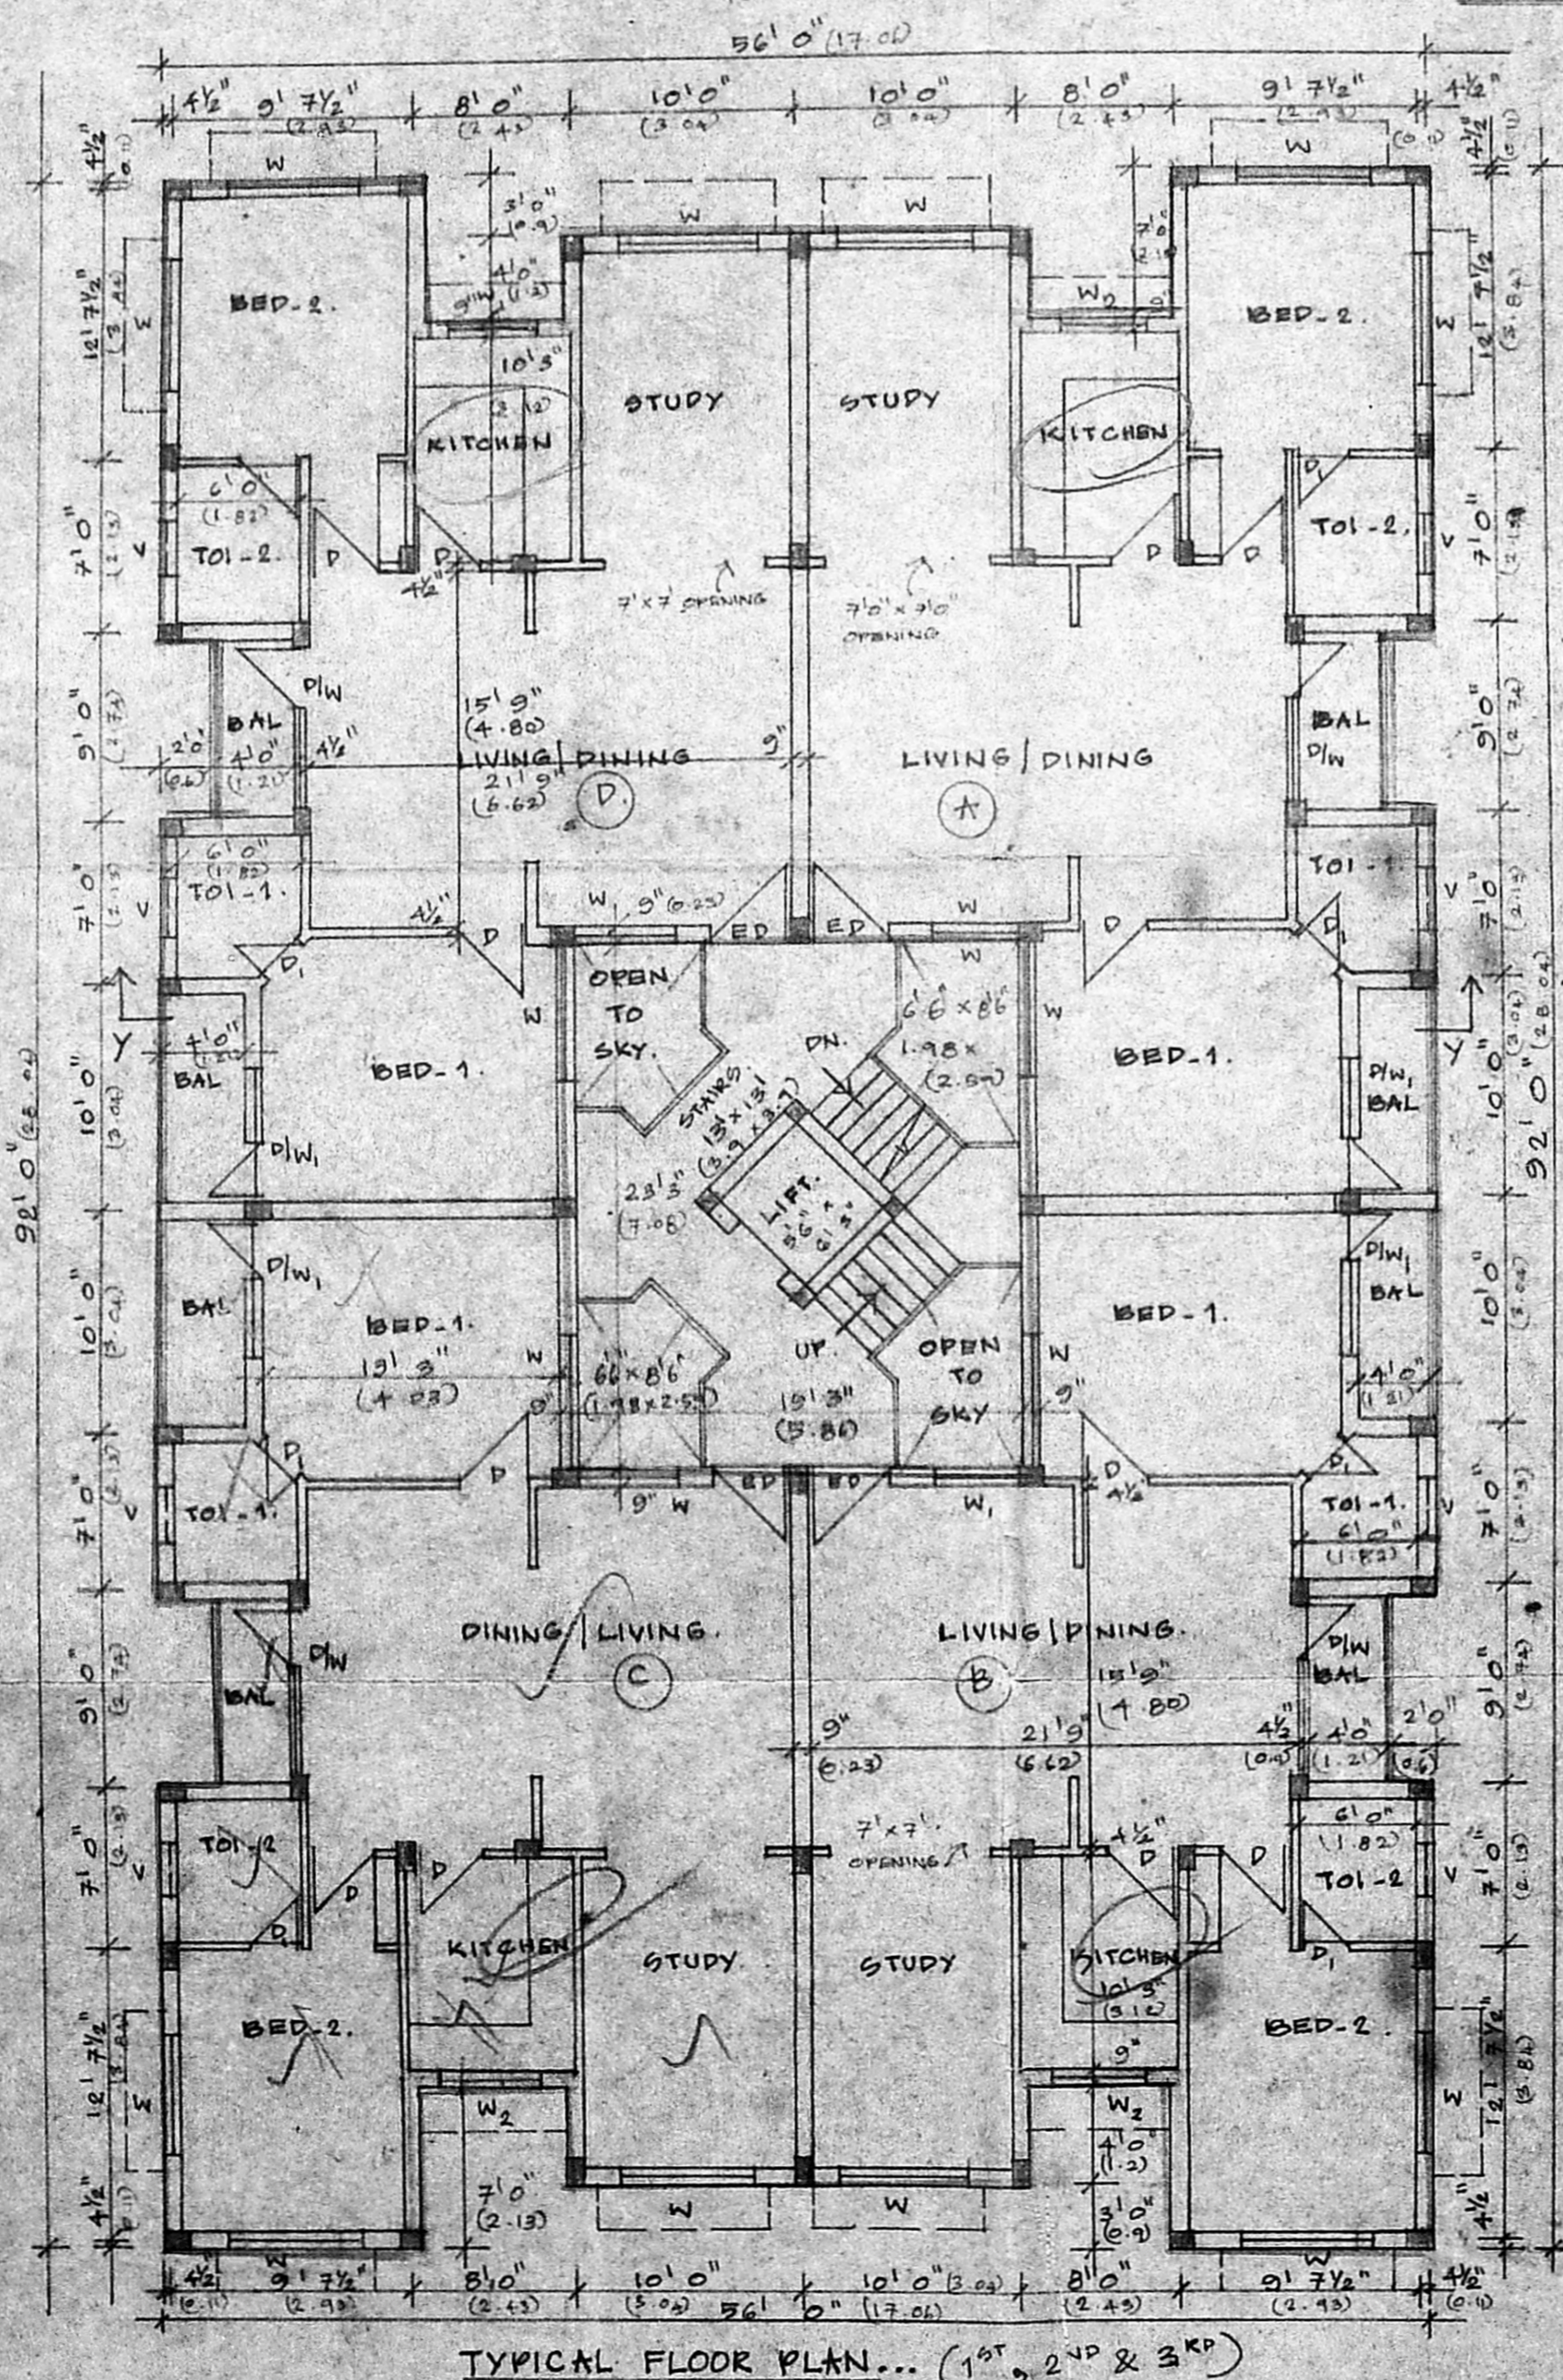


SCHEDULE OF JOINERIES

| | | |
|------|---------------------|---------------|
| BD | BRICKWORK DOOR | 3' 6" x 7' 0" |
| D | DOOR | 3' 0" x 7' 0" |
| D1 | DOOR | 2' 6" x 7' 0" |
| D1W | DOOR CUM WINDOW | 8' 0" x 7' 0" |
| D1W1 | DOOR CUM WINDOW | 6' 0" x 7' 0" |
| K6 | ROLLING SHUTTER | 7' 0" x 7' 0" |
| R6 | ROLLING SHUTTER | 8' 0" x 7' 0" |
| W | WINDOW | 6' 0" x 4' 0" |
| W1 | WINDOW | 4' 0" x 4' 0" |
| W2 | WINDOW | 4' 0" x 3' 0" |
| V | VENTILATOR | 2' 6" x 2' 6" |
| V1 | VENTILATOR | 4' 0" x 2' 6" |
| D1W2 | DOOR CUM WINDOW | 4' 6" x 2' 6" |
| D1V | DOOR CUM VENTILATOR | 7' 3" x 2' 6" |

MMDA B/PP NO. ...
C.N.O. ...
PART I
PART II

o/c I.A.P. D.P.

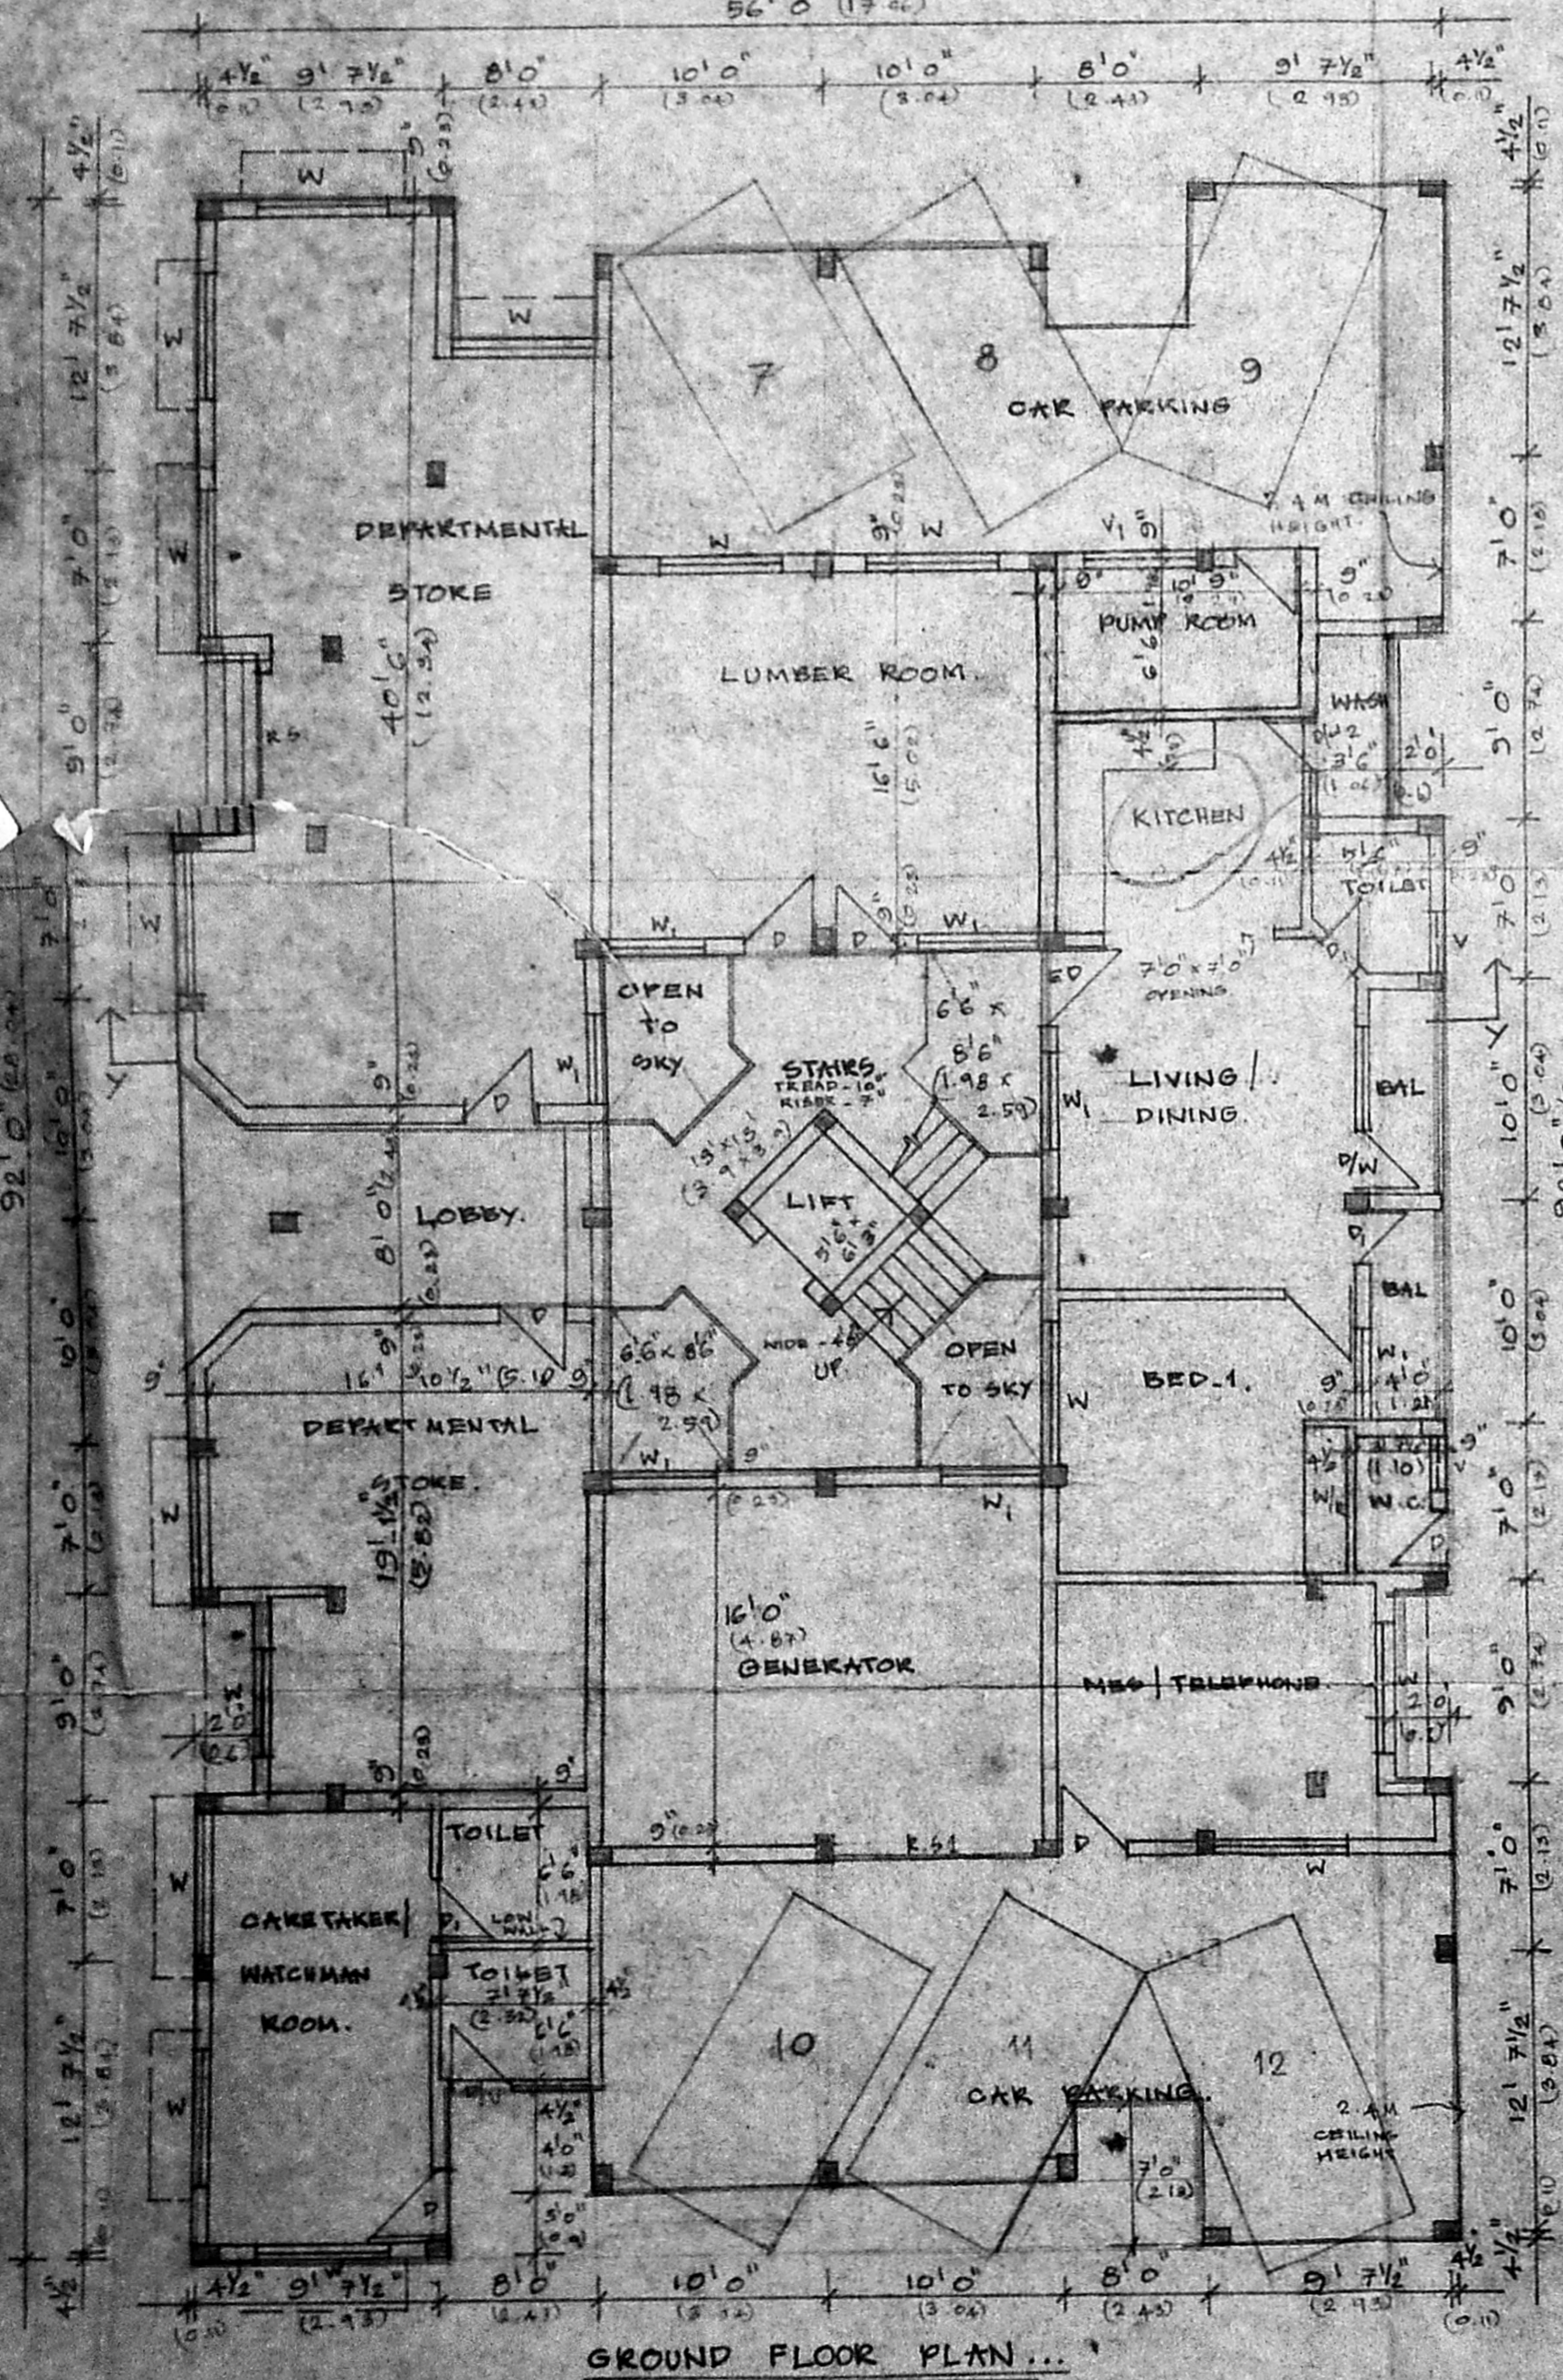

OWNER(S)

M. Srinivas

PROPOSED RESIDENTIAL BUILDING AT
NO. 44, 45 & 46 2ND MAIN ROAD,
R.A. PURAM, MADRAS - 28, MYSAPUR.
S.NO: 3927/58, 3929/9, 3972/1,
3973/29 & 3968/19, 3927, 3929 &
3968.

PROPOSED ROAD
SEWERLINE
BOUNDARY

SCALE: 1" = 8' 0"

DRAWN: ... CHECKED: ...

BLOCK - 2.

LICENSED SURVEYOR

Thiruvengadam

T. G. KRISHNAMURTHY RAO
CIVIL ENGINEER
CLASS I LICENSED SURVEYOR NO. 370
CORPORATION OF MADRAS
C-10, SANTHI AVENUE
11/2, LAKE VIEW ROAD, MADRAS-600033