




ELEVATION

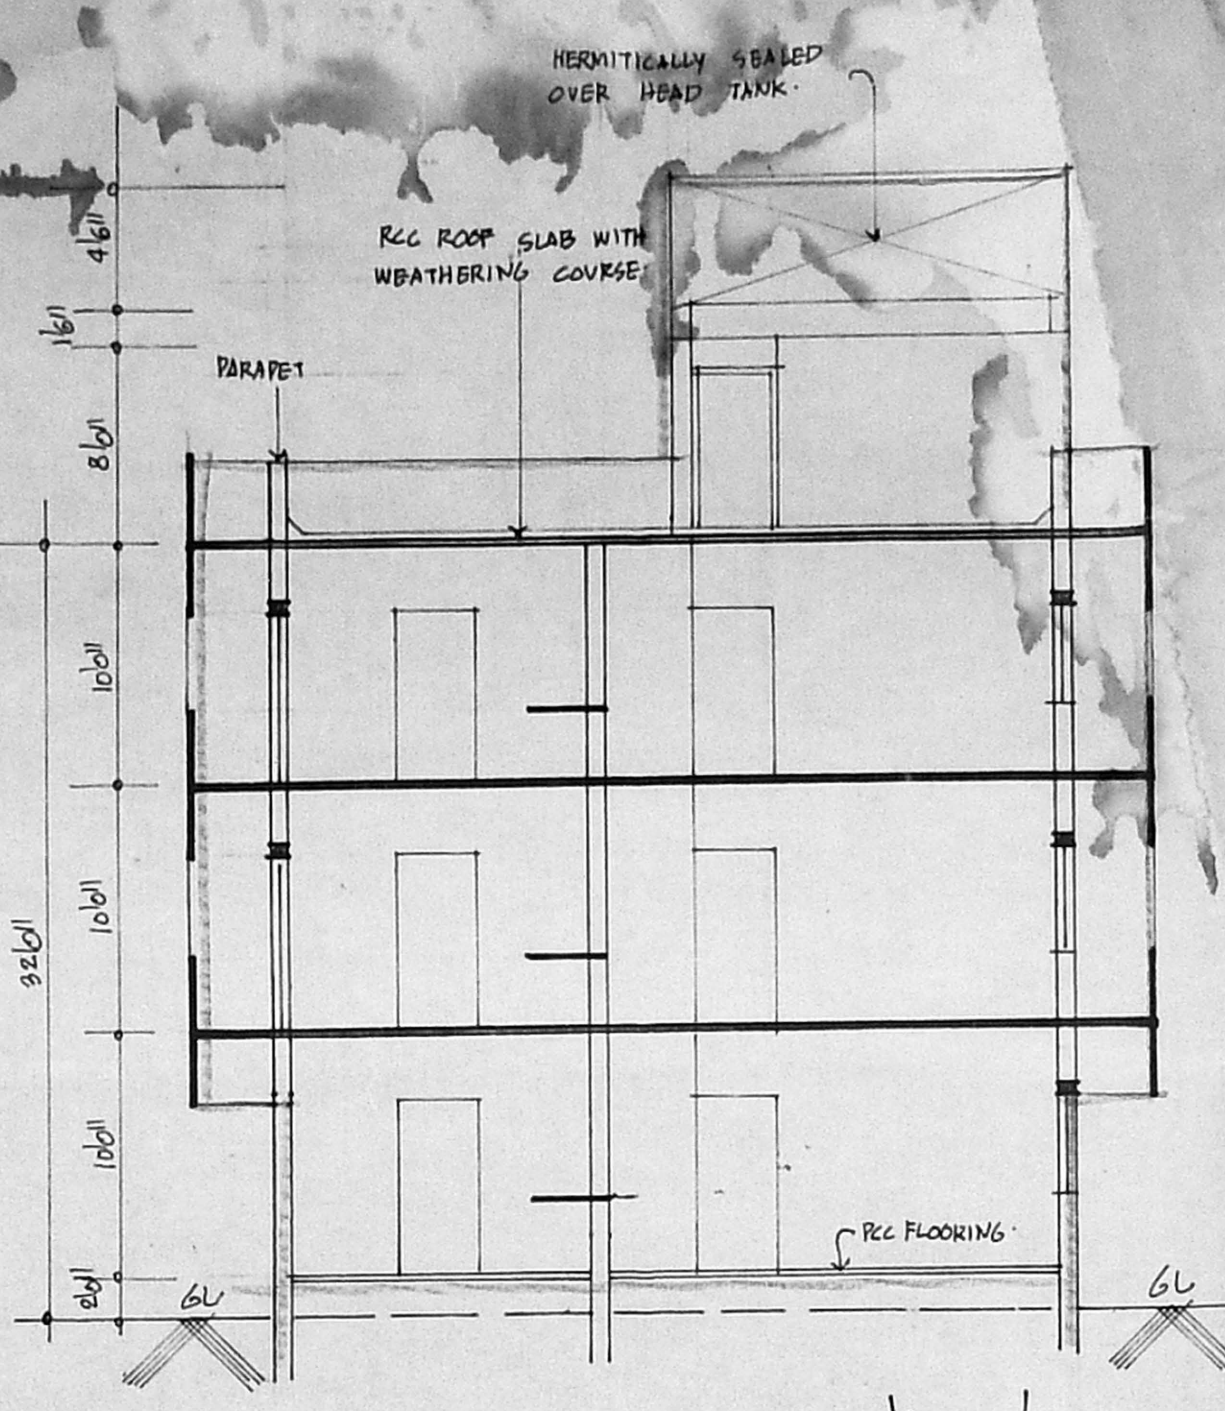

SECTION AT 'A-B'

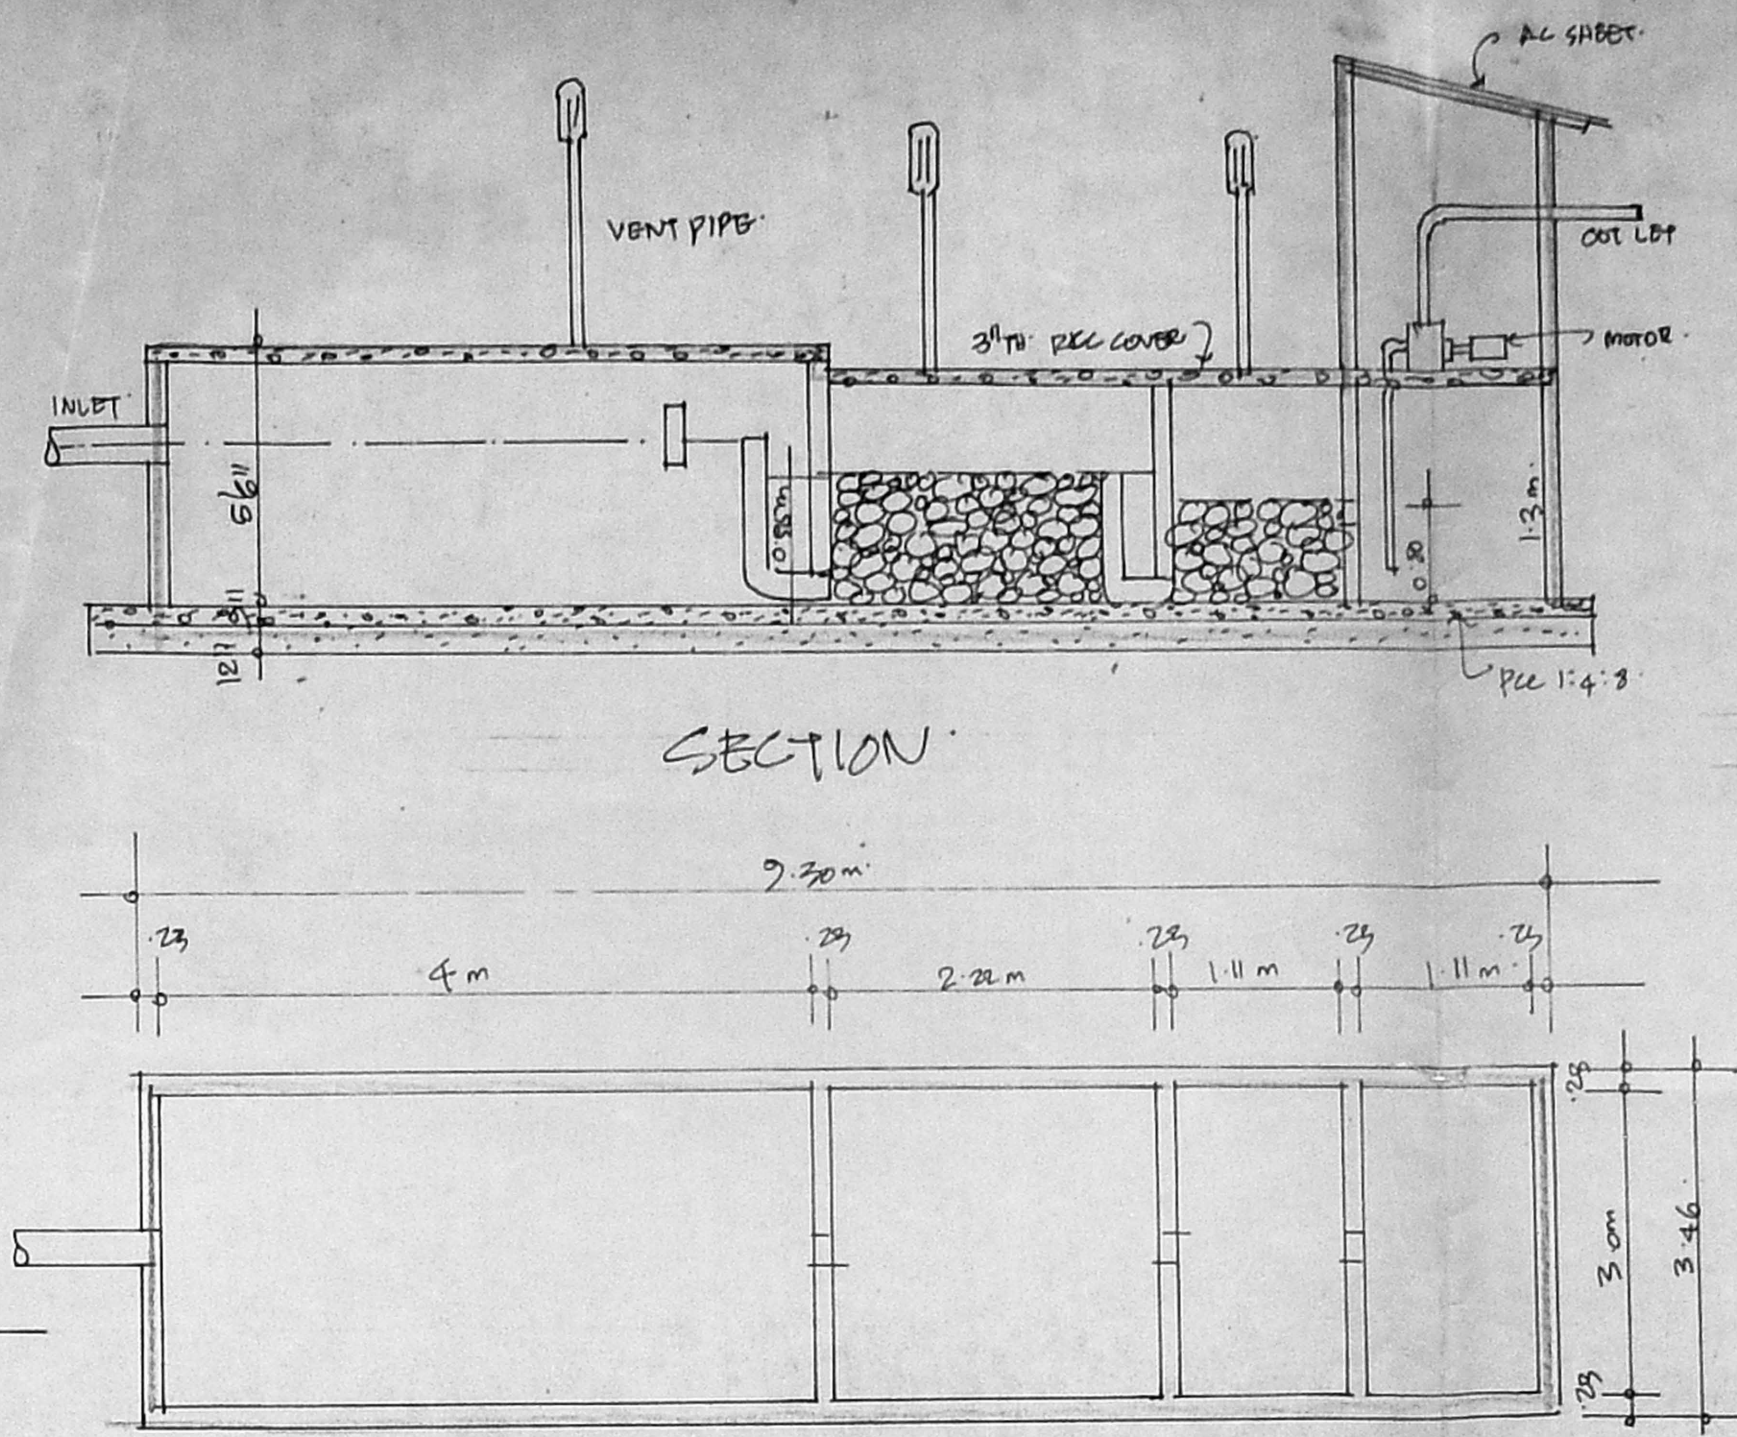

DETAIL OF UPFLOW FILTER SYSTEM

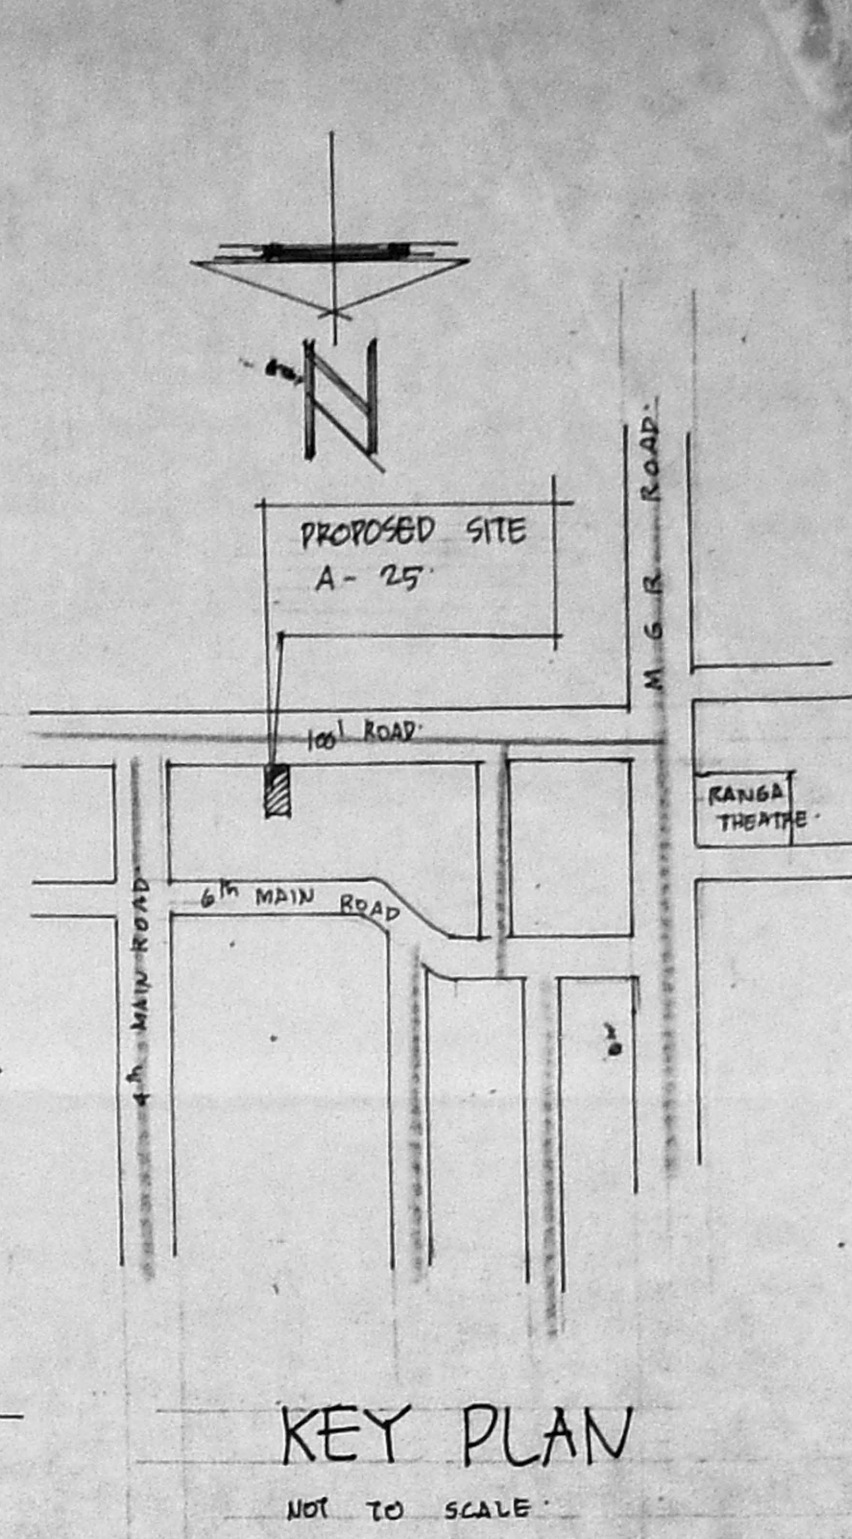

KEY PLAN
NOT TO SCALE

SCHEDULE OF JOINERY

D1	DOORS	3'0" x 7'0"
D2	"	3'0" x 7'0"
D3	"	2'6" x 7'0"
W1	WINDOWS	6'0" x 4'0"
W2	"	4'0" x 4'0"
W3	"	4'0" x 6'0"
W4	"	2'0" x 6'0"
V1	VENTILATORS	3'0" x 1'0"
V2	RCC JALY	3'0" x 1'0"

MMDA-B/PP NO. 1
C.No. 51/15743/92
PART I 3/7/92
PART II


AREA DETAILS

TOTAL PLOT AREA	562.27 m ²
GROUND FLOOR AREA	825.4
FIRST FLOOR AREA	265
SECOND FLOOR AREA	263
TOTAL PLINTA AREA	780
COVERAGE 46%	F.S.I. 14


COLOUR INDEX

PROPOSALS : _____
ROADS : _____
BOUNDARY : _____


PROPOSED FLATS AT
A-25, S. NO. 21 Pt. 22 Pt.
& 23 Pt. VILLAGE NO. 133,
THALAKANANCHERRY
SAIDAPET TALUK,
MADRAS.

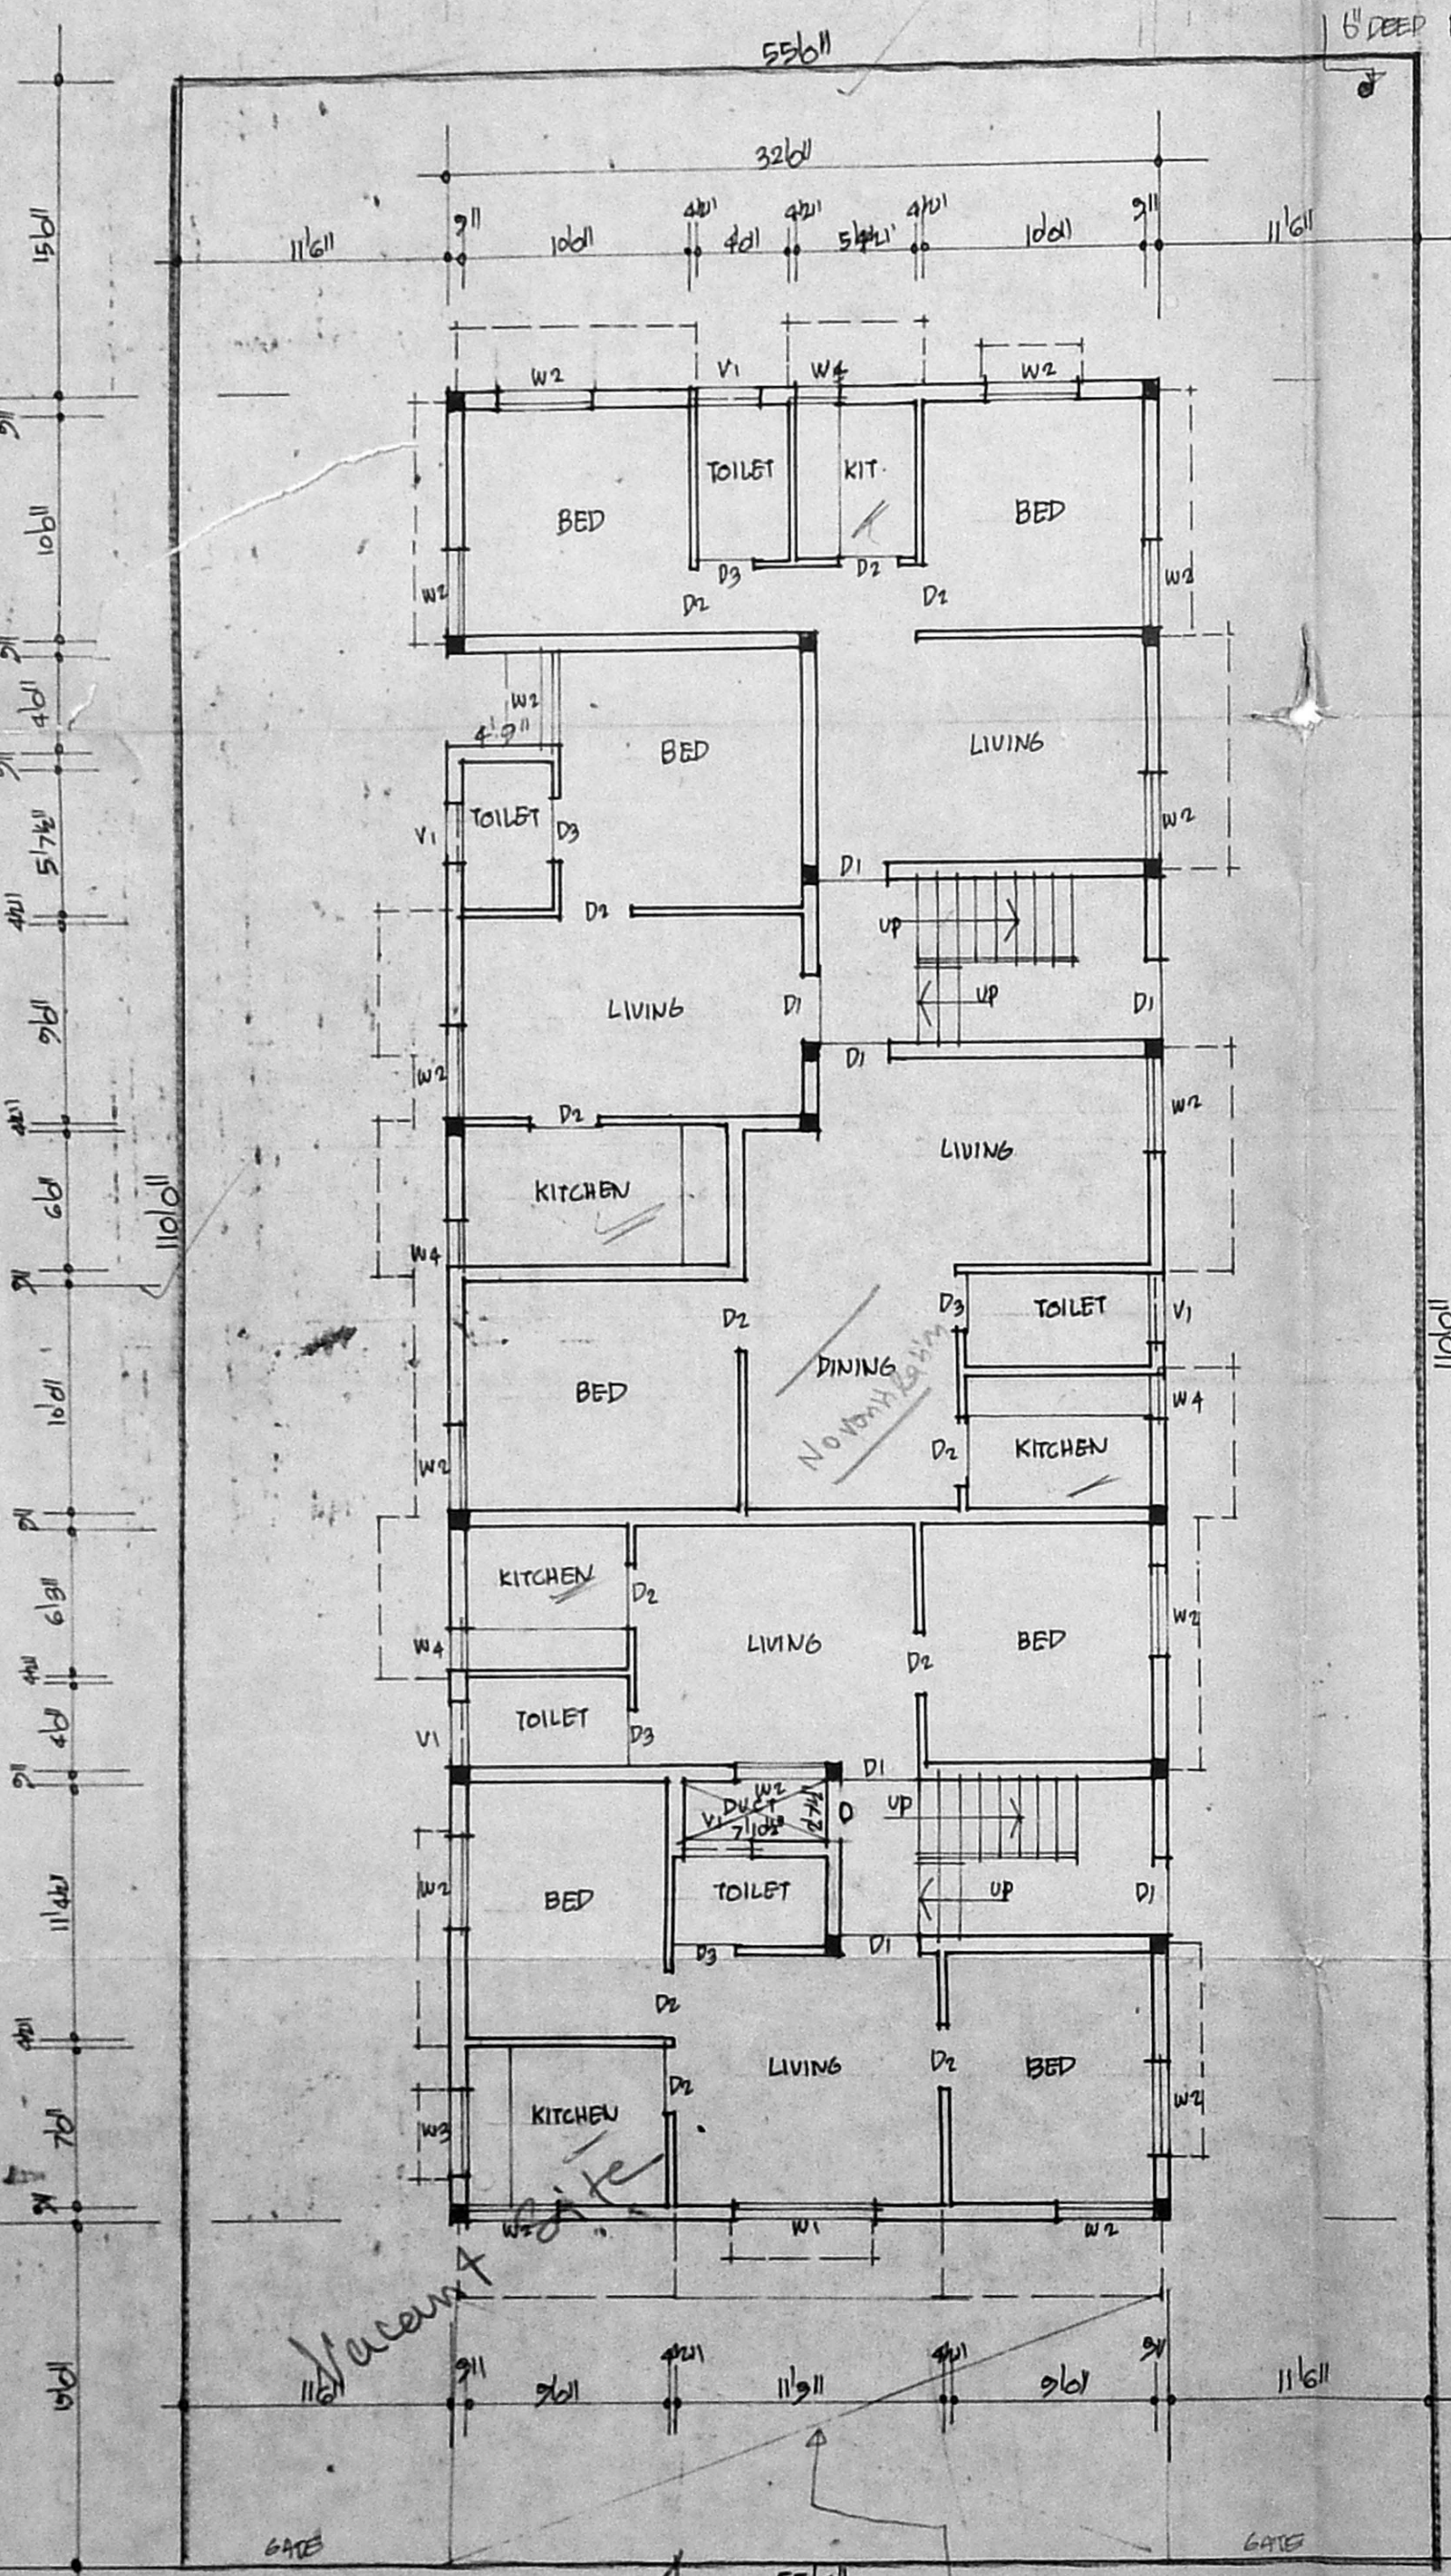


SITE PLAN & GROUND FLOOR PLAN

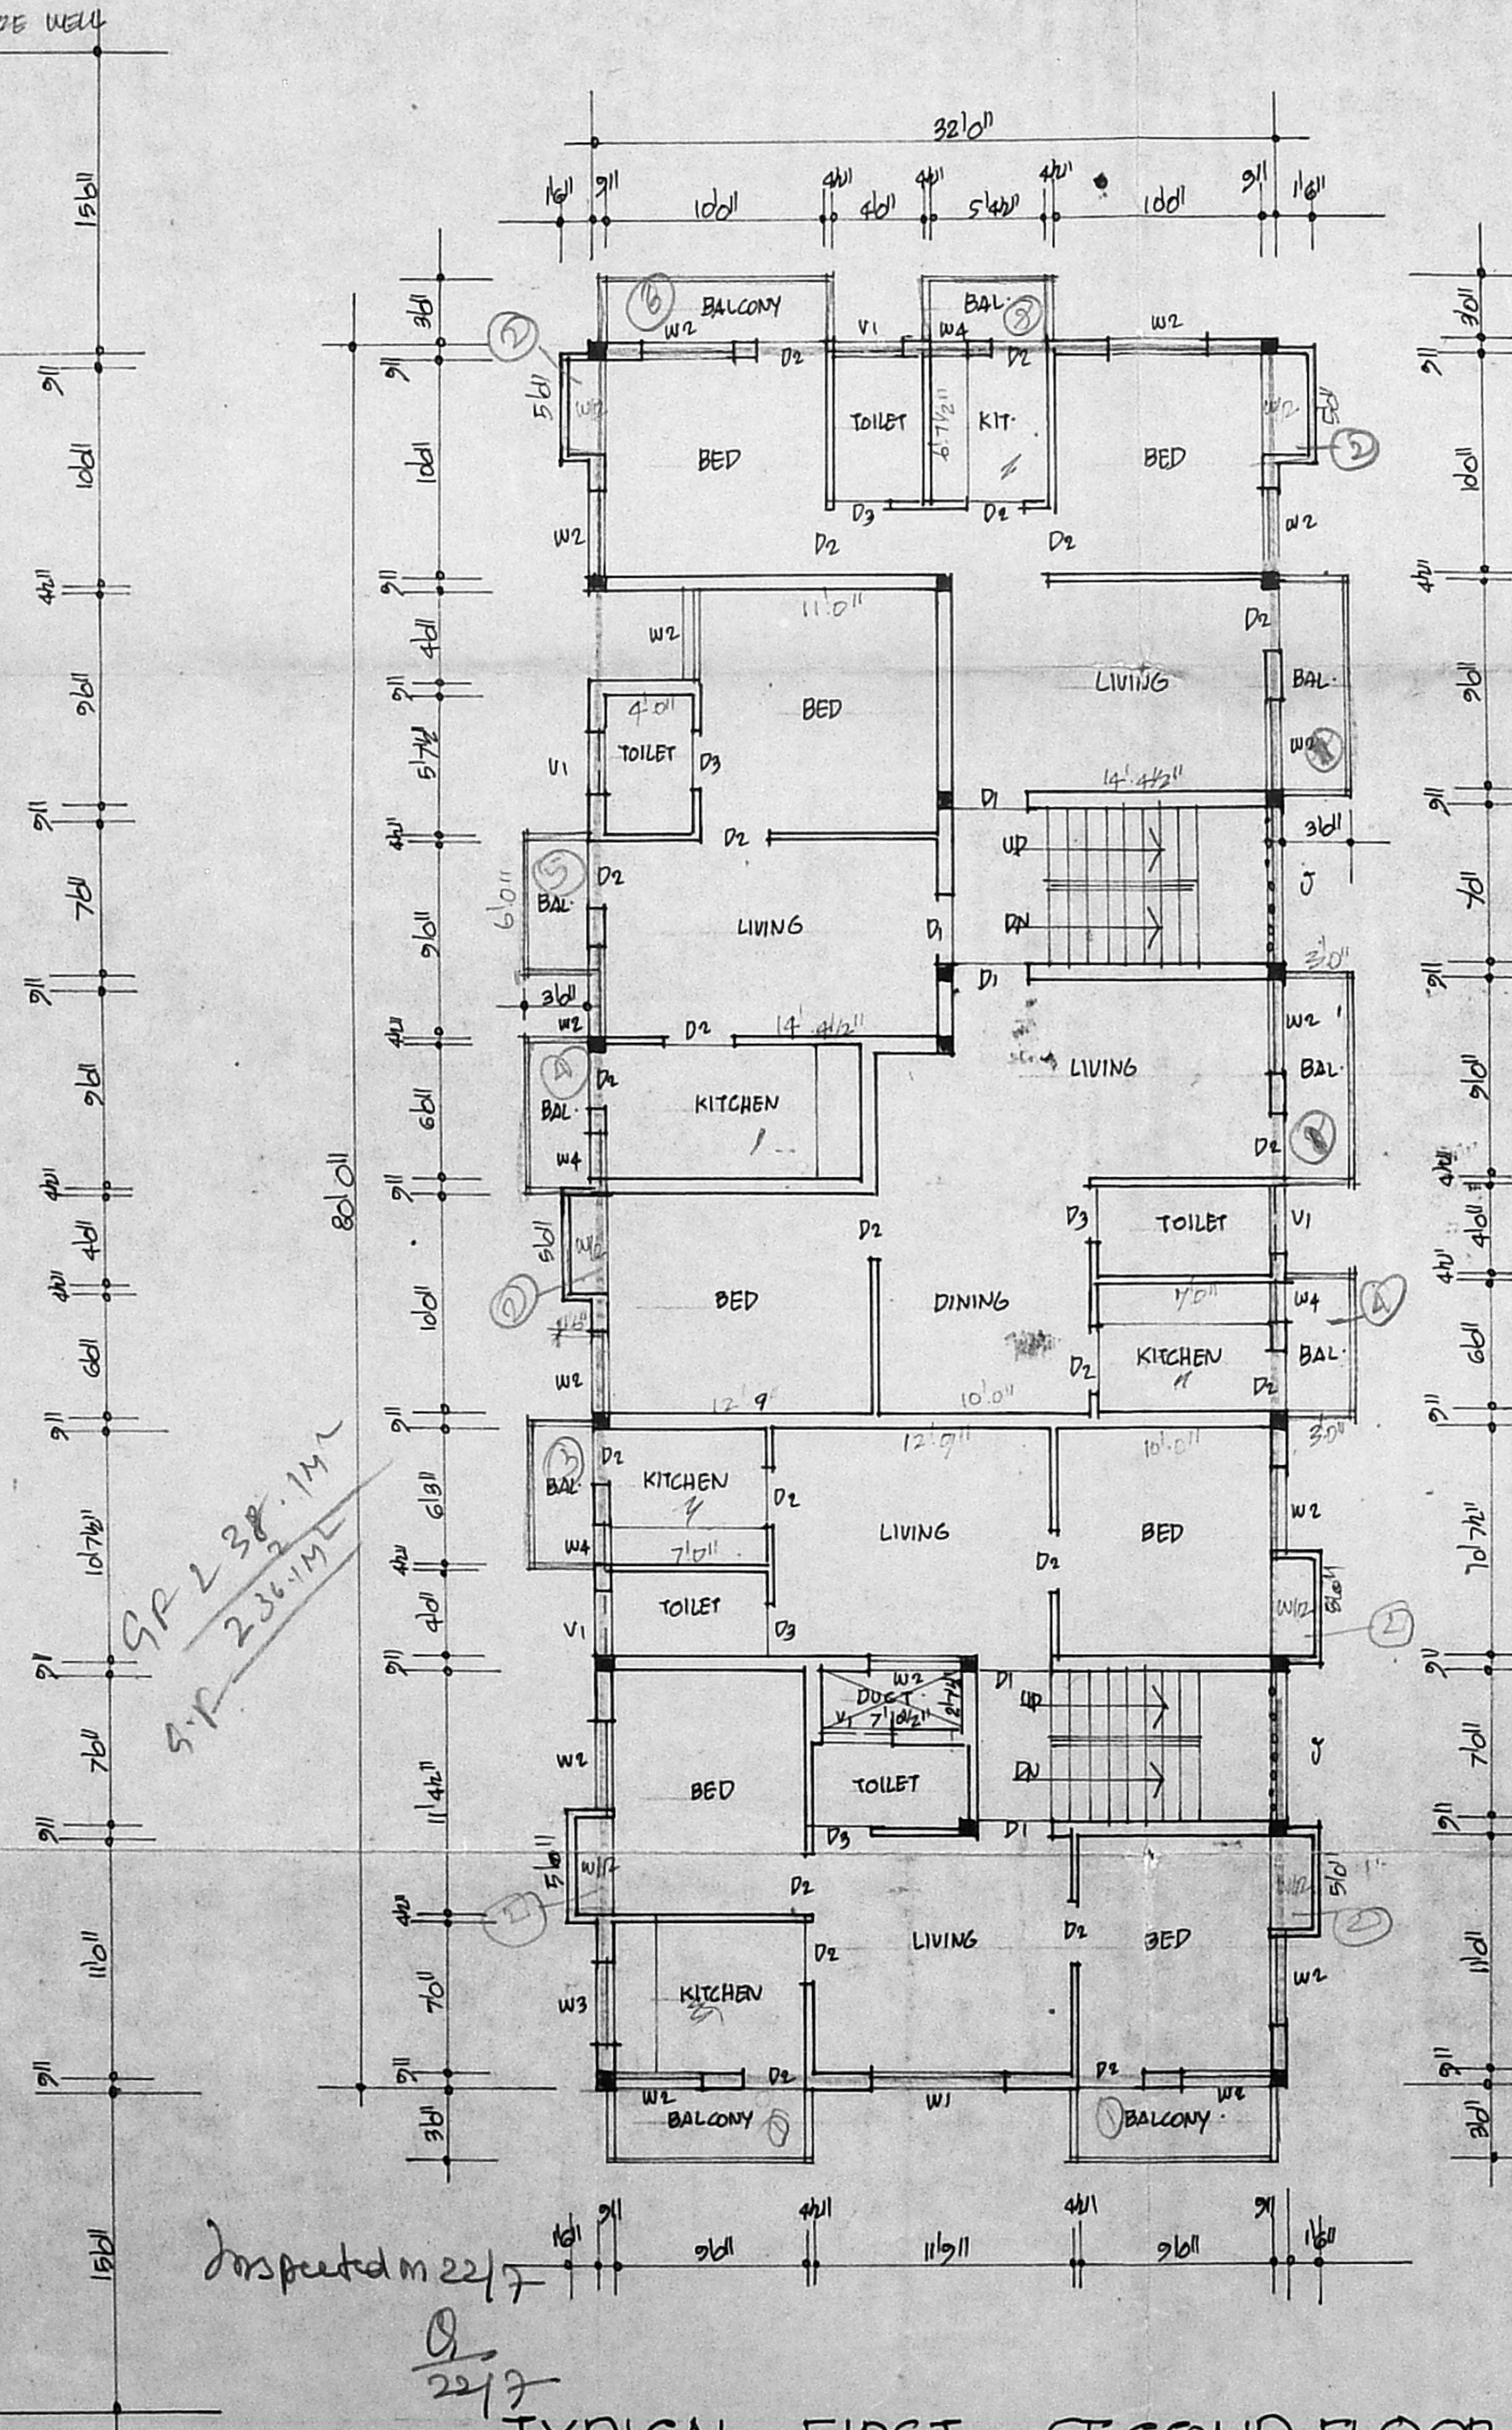

TYPICAL FIRST & SECOND FLOOR PLAN

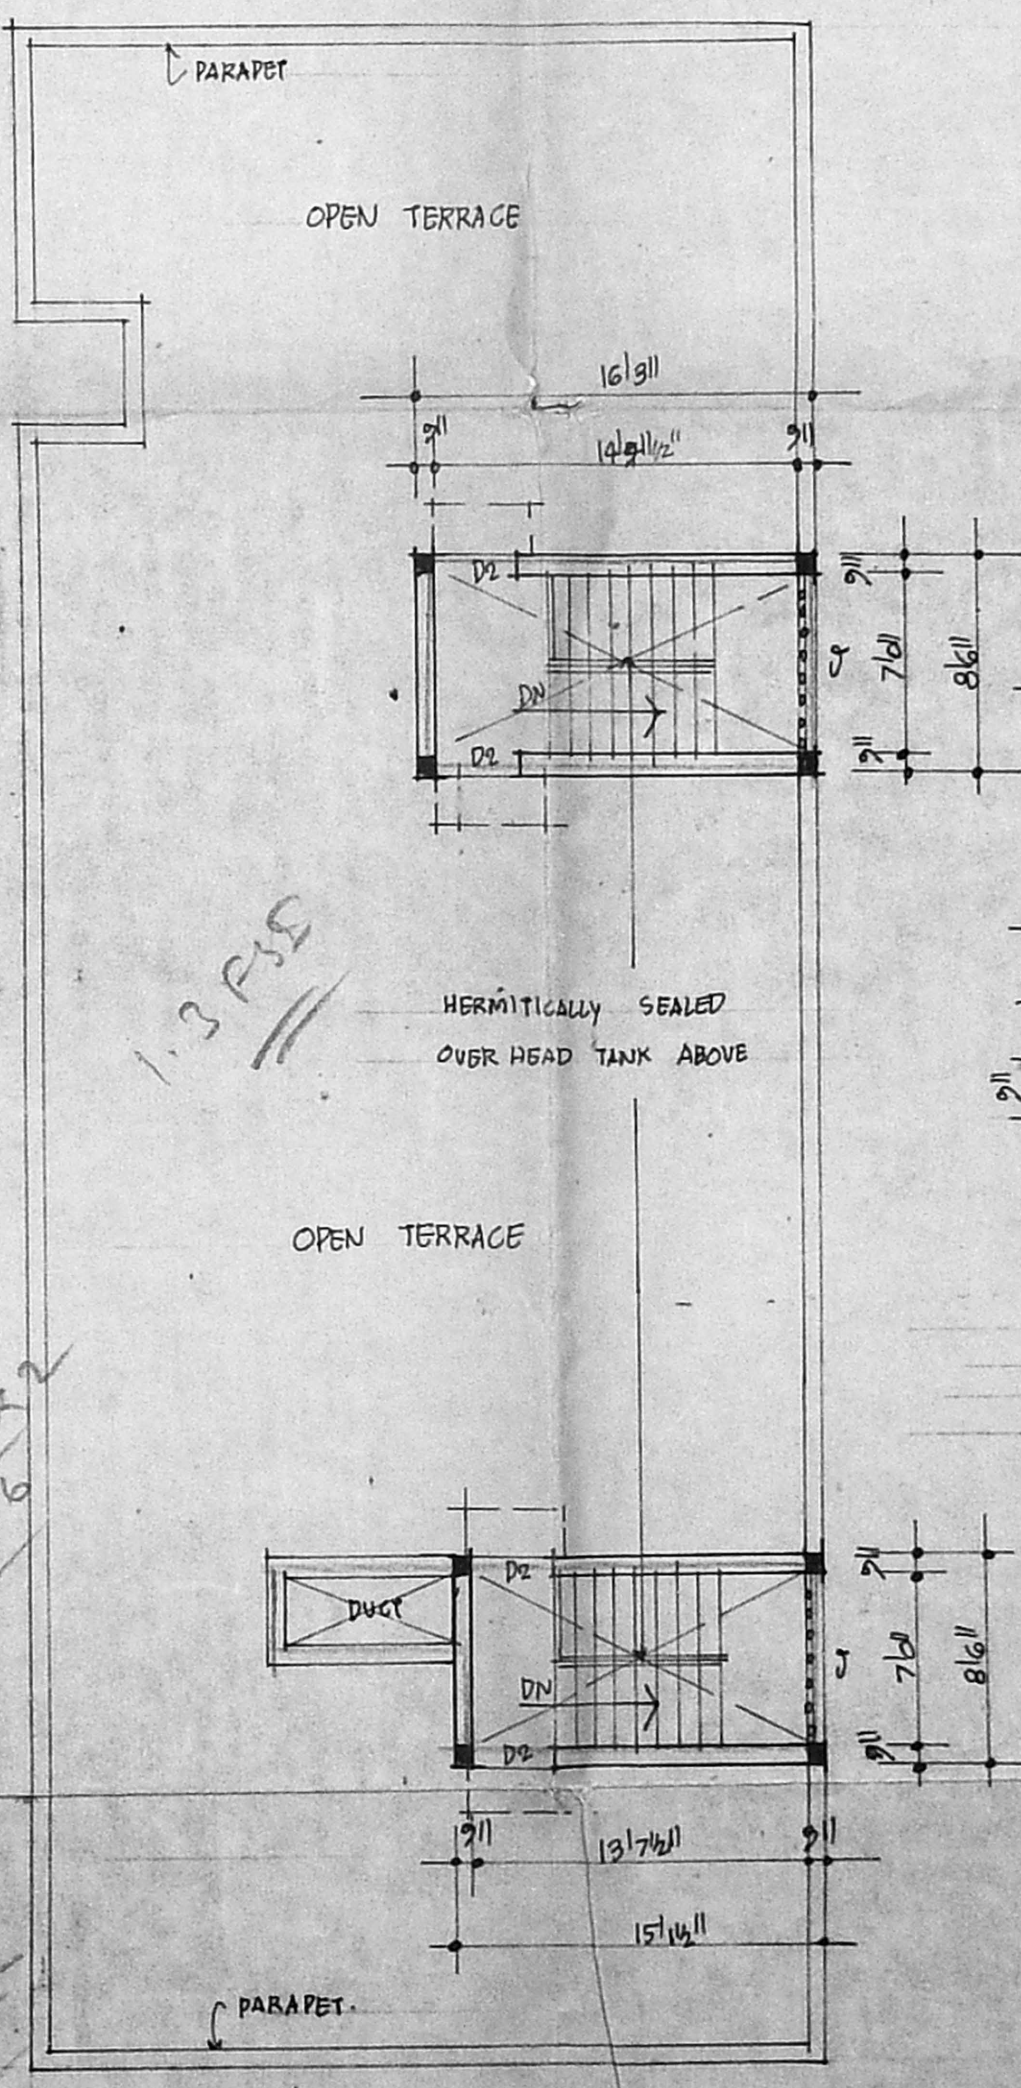

TERRACE PLAN

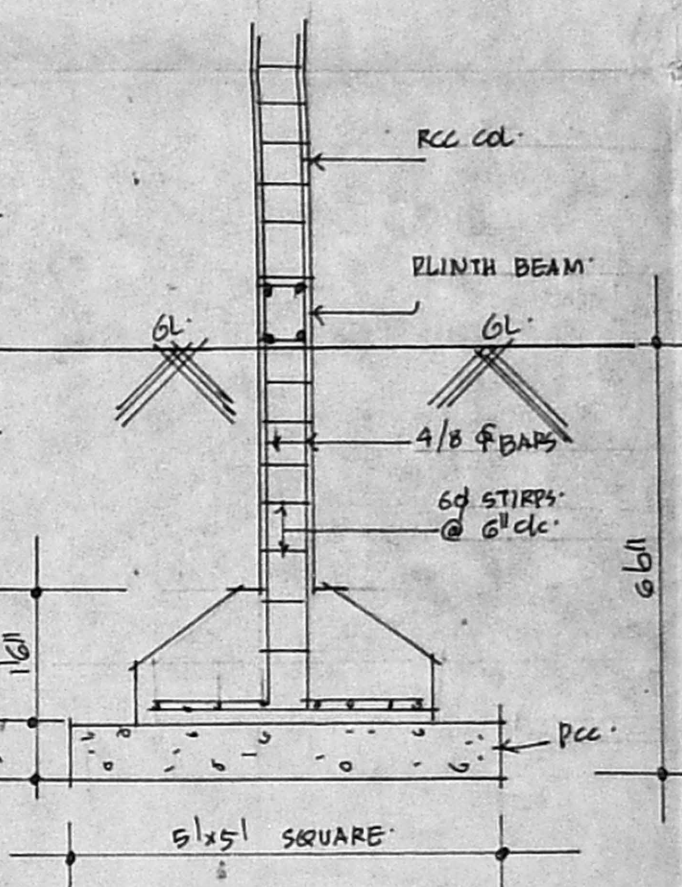

COLUMN FOUNDATION DETAILS

Planning Permit No.
APPROVED
SUBJECT TO THE CONDITIONS IN THIS OFFICE LETTER.
No. 15743/92, Date 10/7/92
FOR MEMBER SECRETARY
MADRAS METROPOLITAN
DEVELOPMENT AUTHORITY
MADRAS - 600 008.

THIS PLAN REVISE THE EARLIER
ISSUED PP NO. B/10413/382/90 dt. 17.1.90.

SCALE 1/16 to 1/8
For Madras Building
SIGNATURE OF OWNER
SIGNATURE OF LICENSED SURVEYOR