




36


MMDA B/PP NO. /  
 C.No. B/19525/72  
 PART I  
 PART II  
 A.P. U.P.

B/22270/367 B/12 A. 10/92


Planning Permit No. ....  
**APPROVED**  
 SUBJECT TO THE CONDITIONS IN THIS OFFICE LETTER.  
 P/17525/92 Date: 15/9/92  
 FOR MEMBER SECRETARY  
 MADRAS METROPOLITAN DEVELOPMENT AUTHORITY  
 MADRAS - 600 008. VENT PIPE

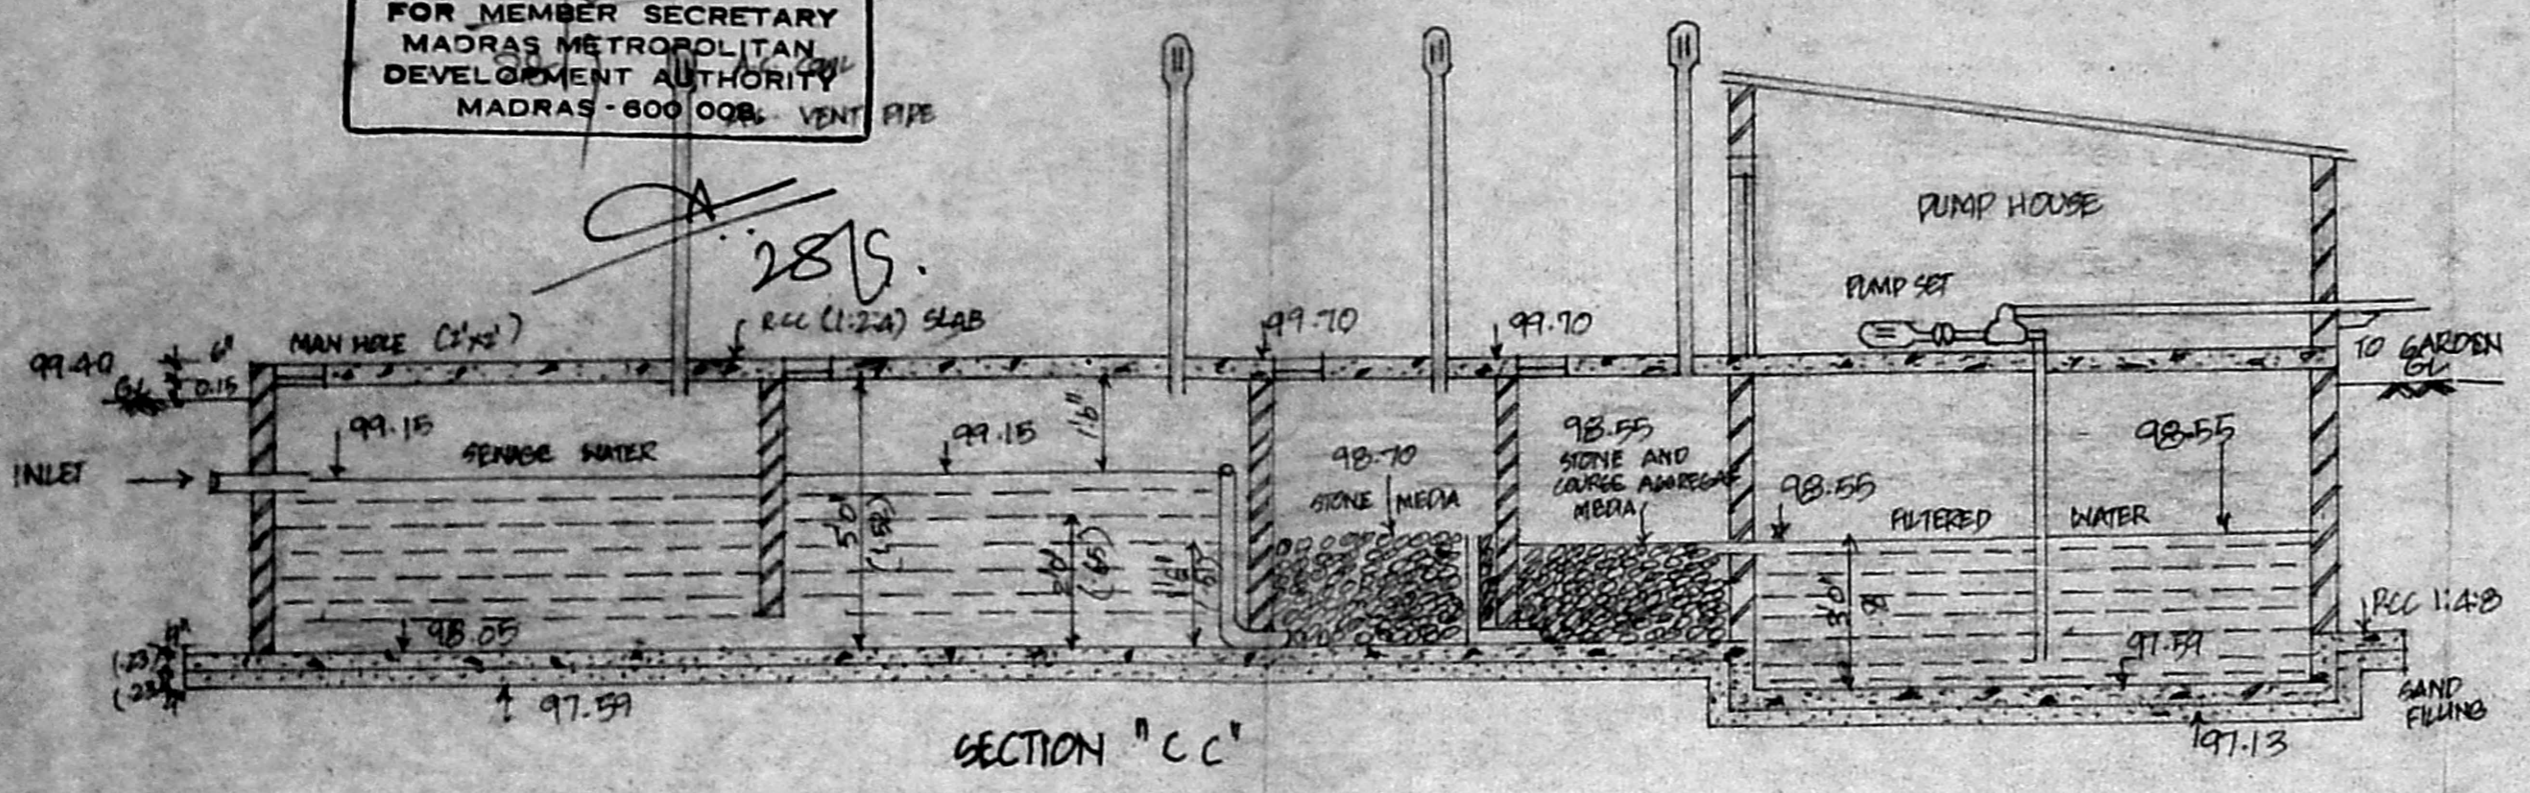

SECTION "CC"

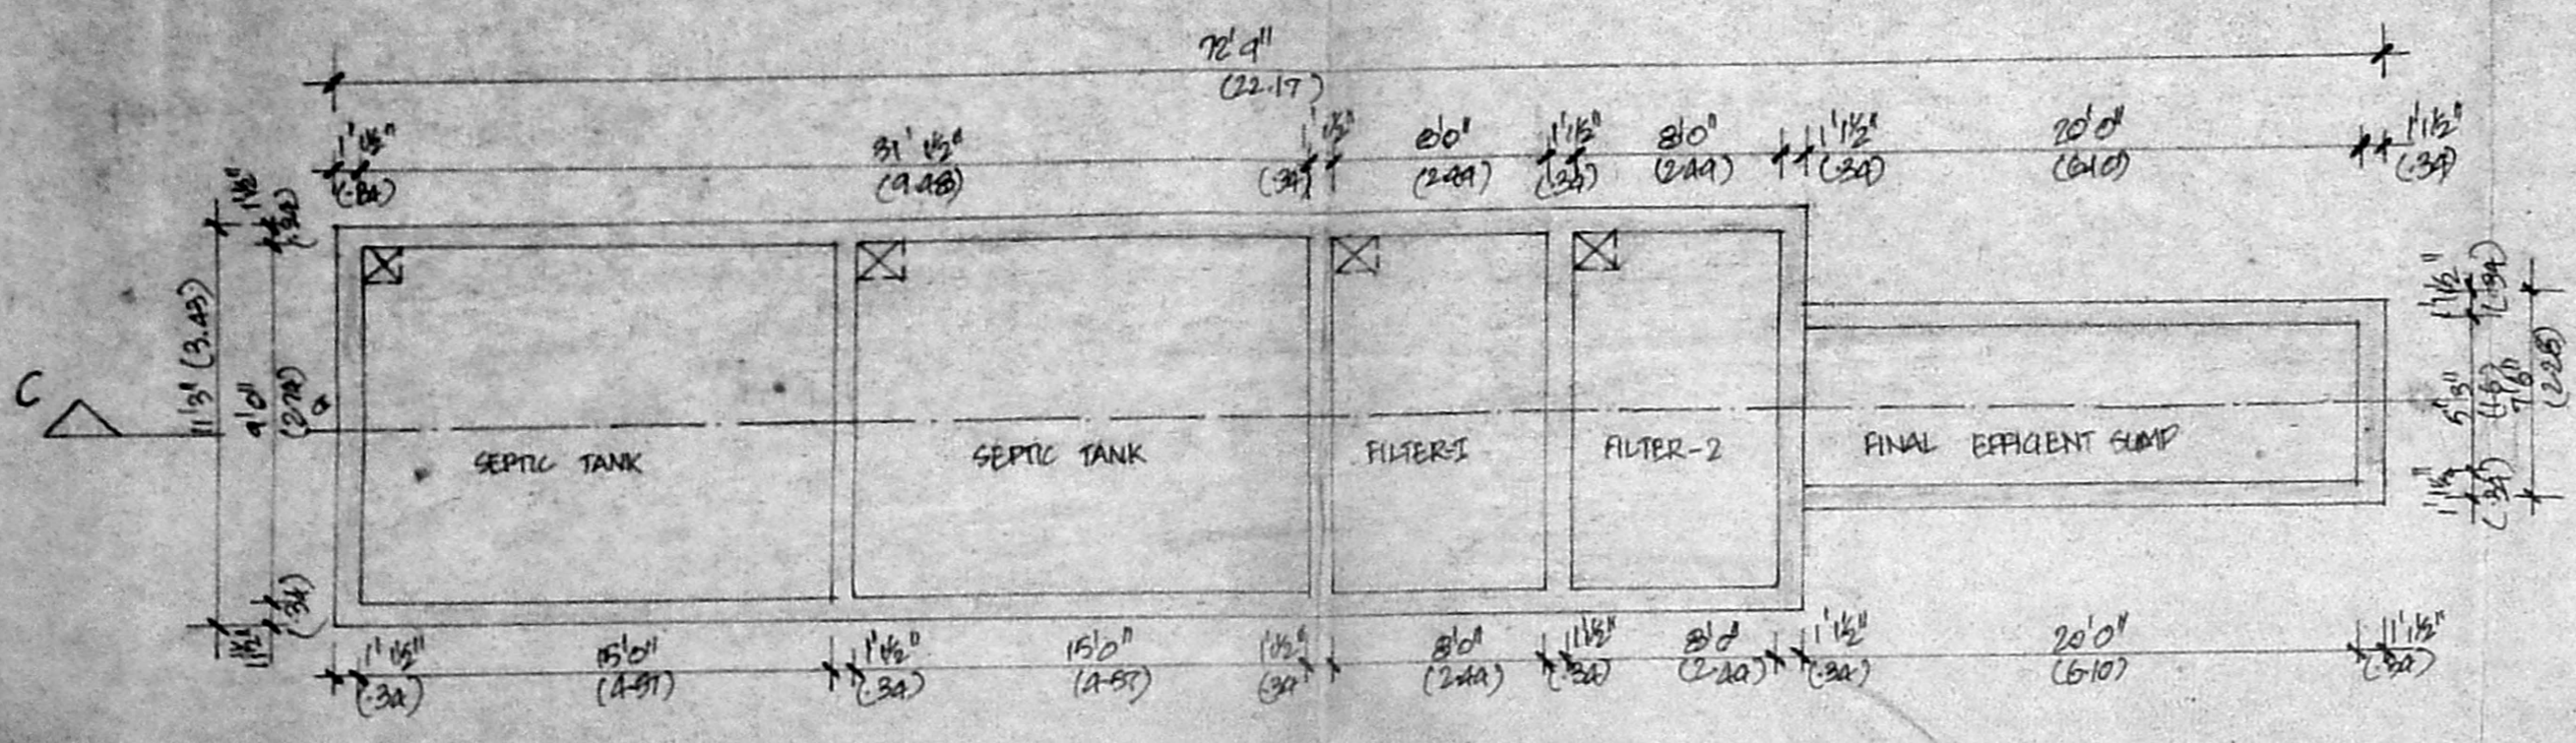

PLAN OF SEPTIC TANK  
 SCALE 1" = 8'0" (1:100)

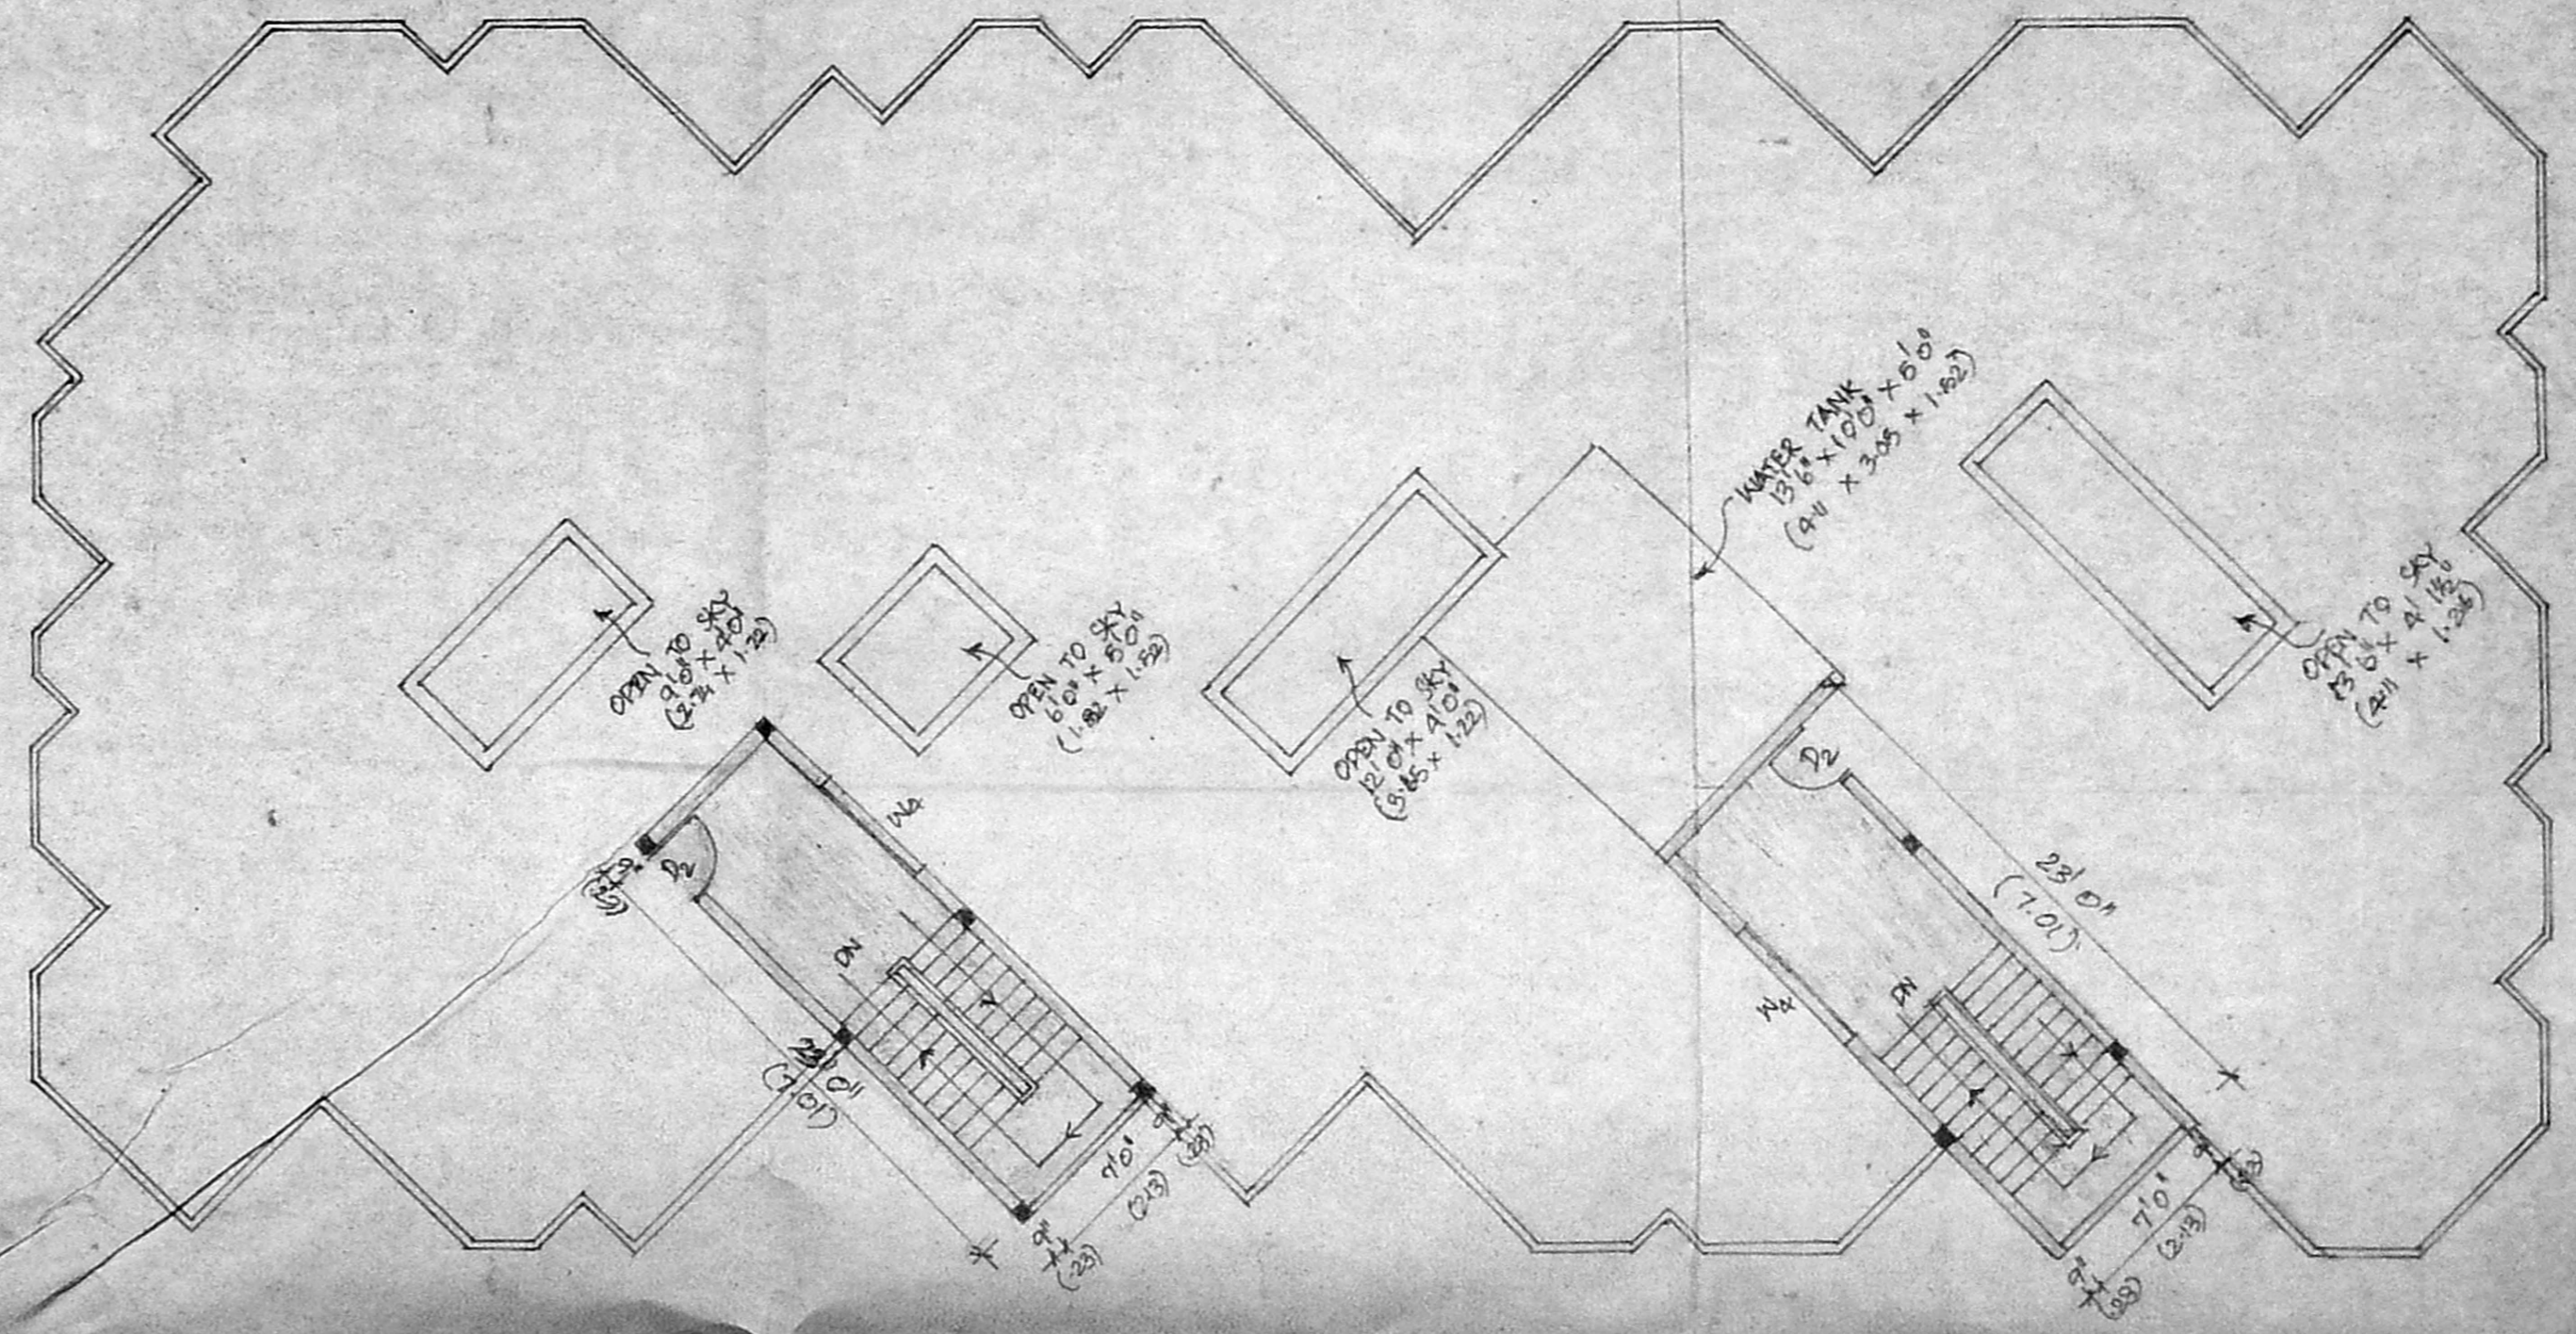

TERRACE PLAN

PROPOSED FLATS AT PLOT NO: 111, 112, 125 & 126 SHREE SAIYEE NAGAR NO: 105 SENWERI VILLAGE SAIDAPET TALUK, CHENGELUPET DISTRICT.  APPROVED LAY-OUT DIP NO: 23/69	<b>CLOUR INDEX</b> PROPOSED ROADS SITE BOUNDARY	 <b>V. G. SUNDAR, B. ARCH.</b> ARCHITECT R. A. NO. 83, M. C. A. 9395 / 85, B-50, ANNA NAGAR, MADRAS-600 102.  OWNER'S SIGNATURE LICENSED SURVEYOR
	LICENSED SURVEYOR	